




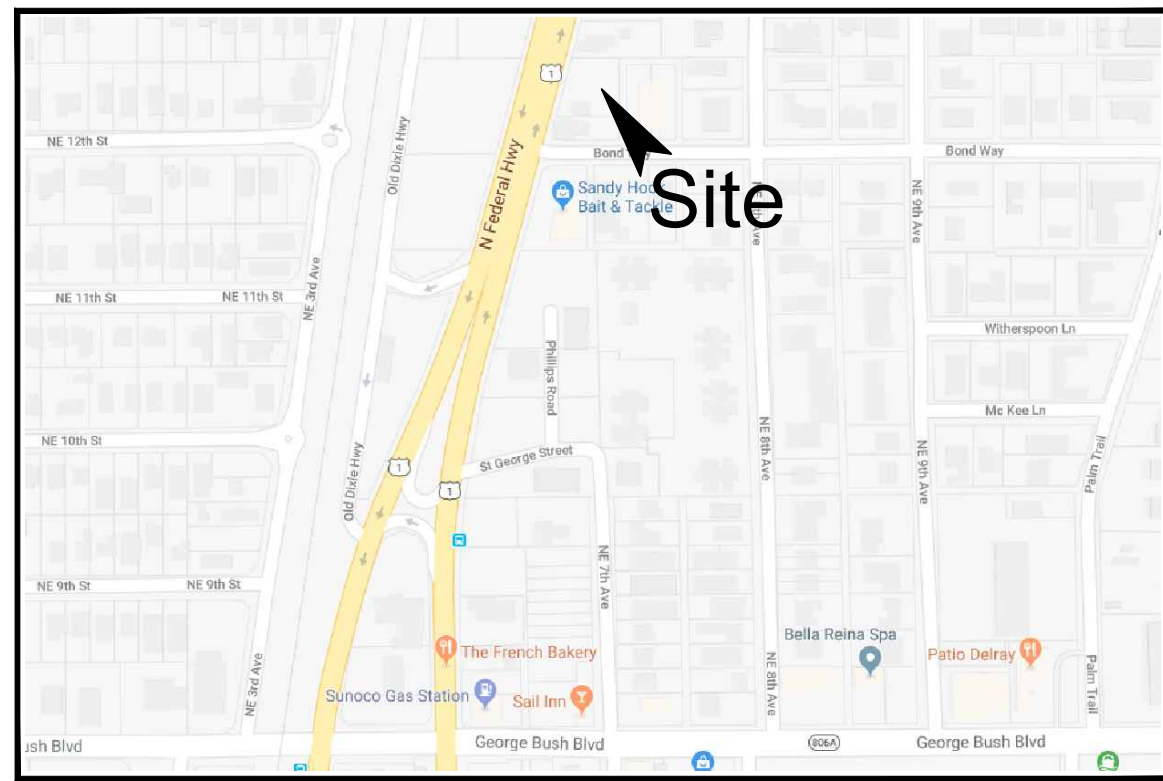

LOCATION MAP
N.T.S.

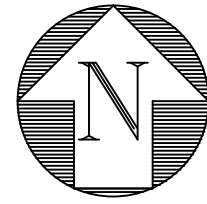


N. FEDERAL HIGHWAY
100' RIGHT-OF-WAY (PER RIGHT-OF-WAY MAP)
66' RIGHT-OF-WAY (PER PLAT)

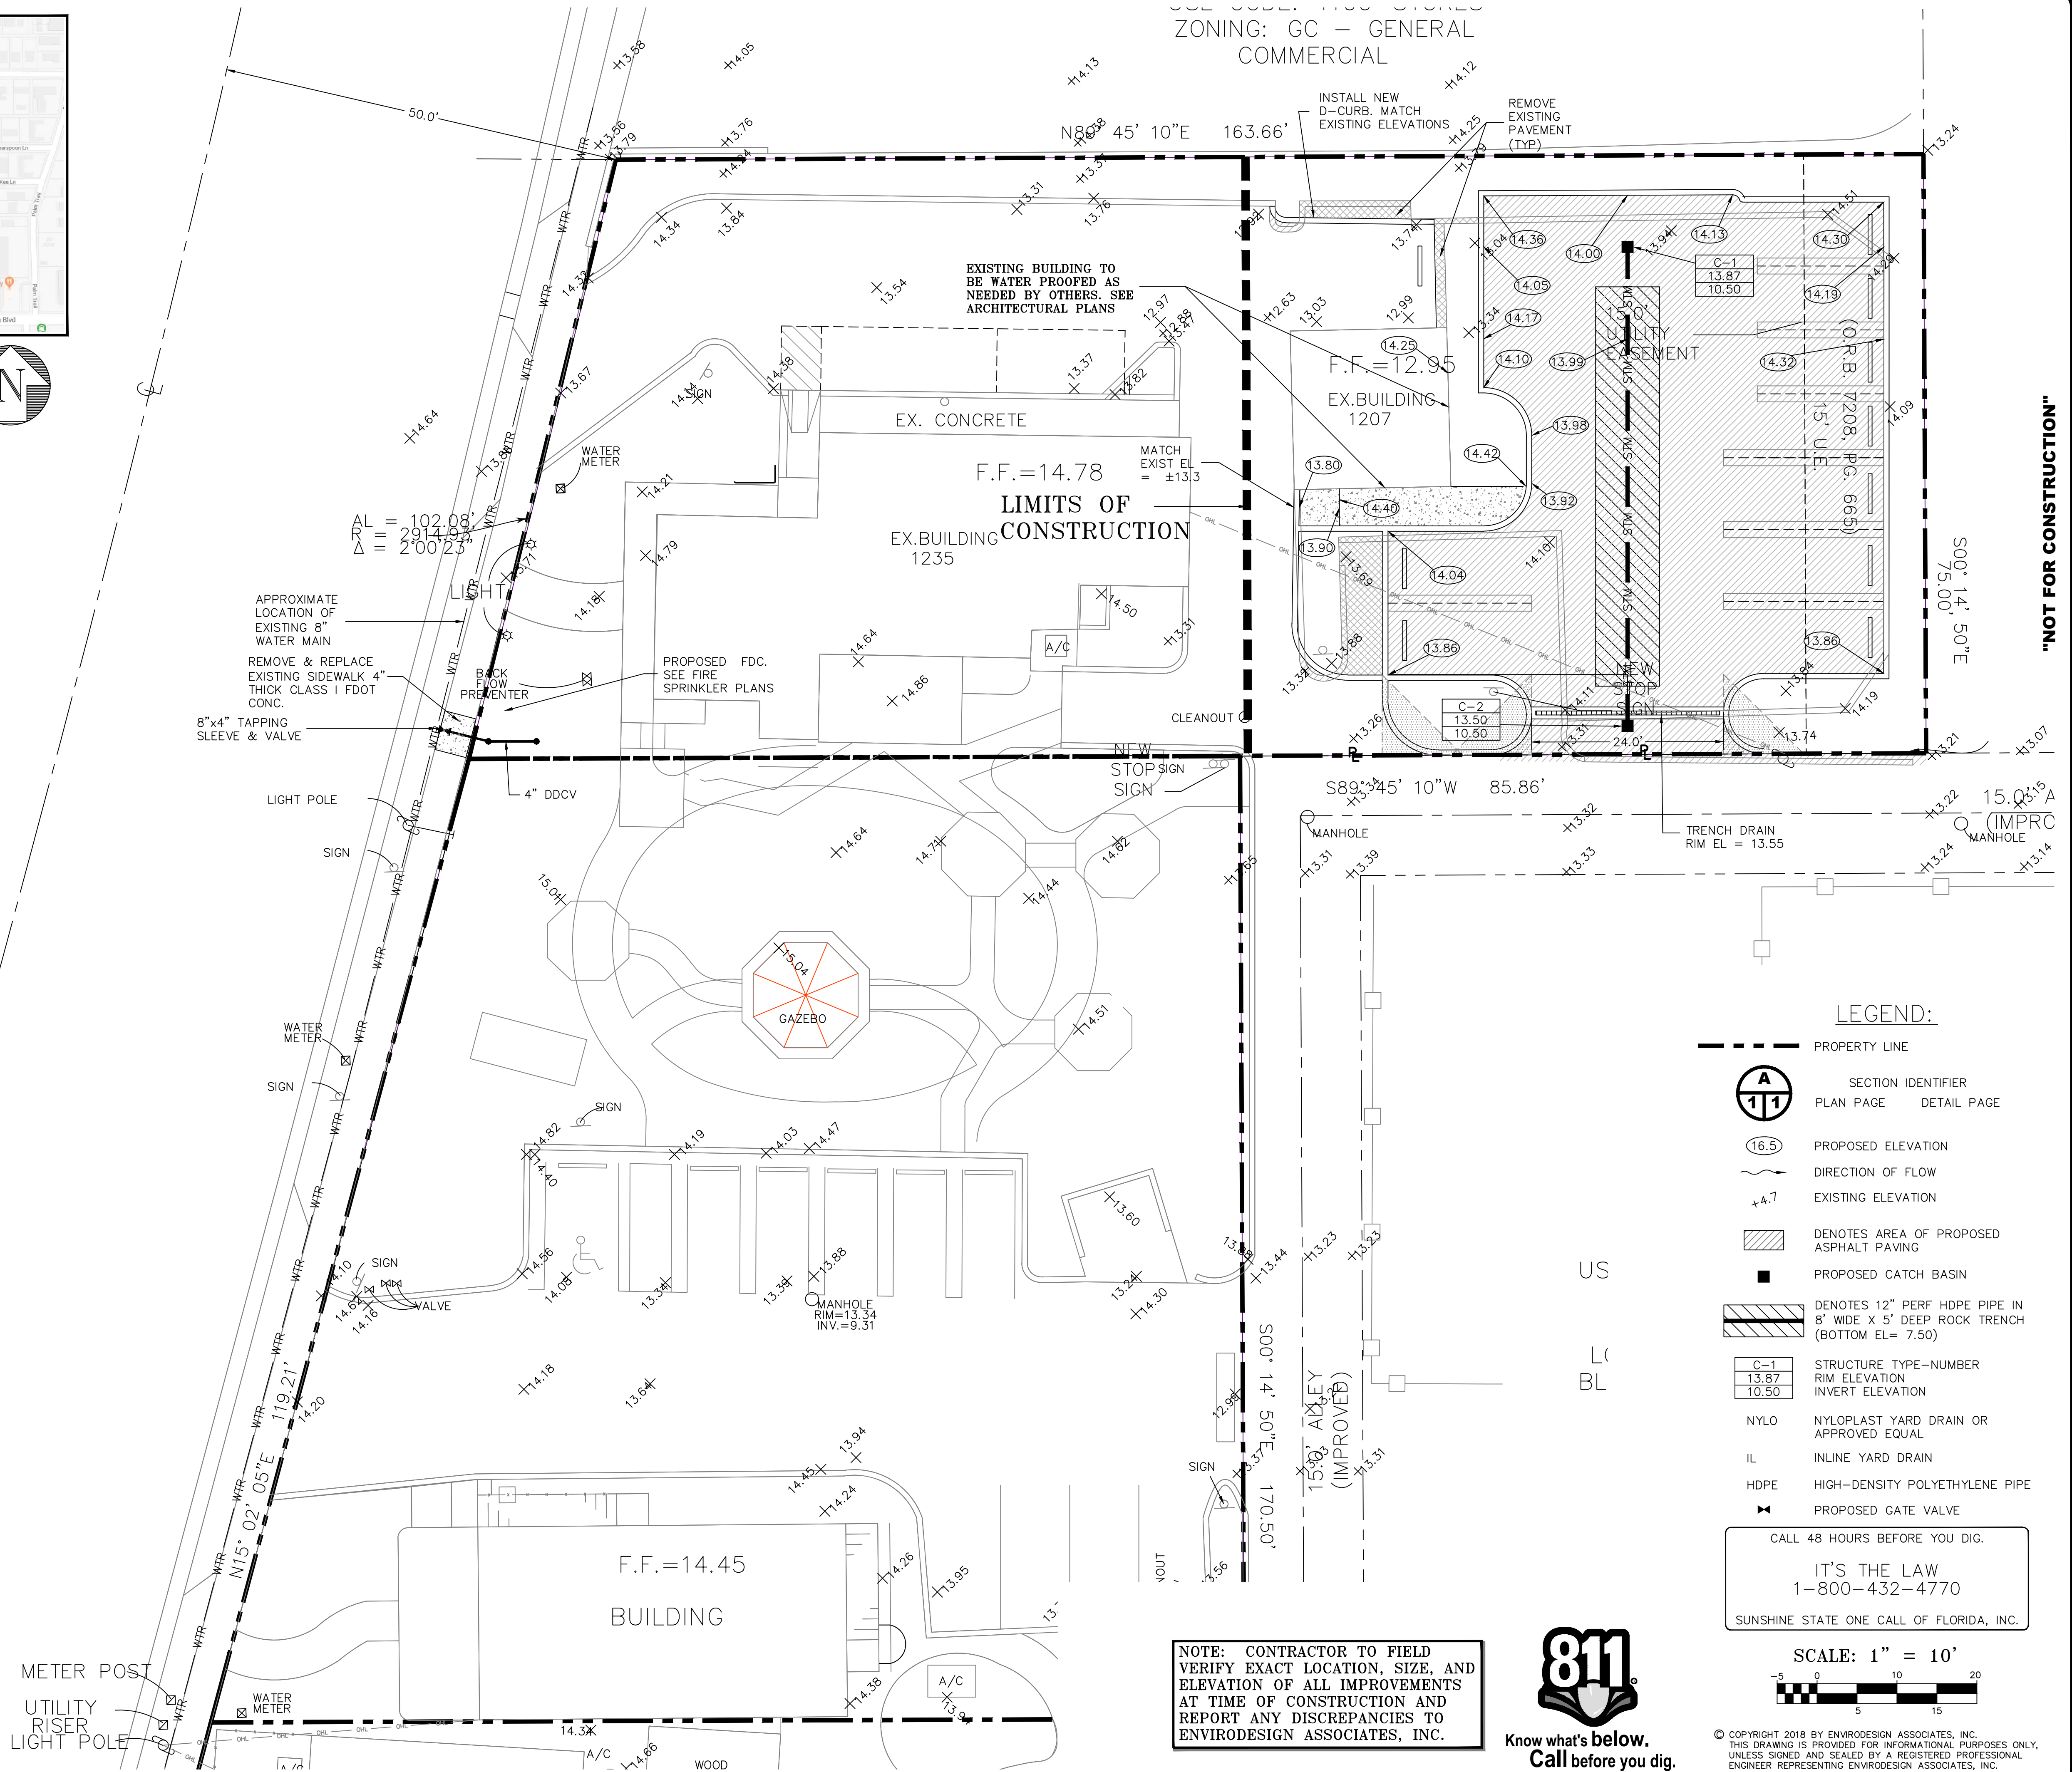

NOTE: CONTRACTOR TO FIELD
VERIFY EXACT LOCATION, SIZE, AND
ELEVATION OF ALL IMPROVEMENTS
AT TIME OF CONSTRUCTION AND
REPORT ANY DISCREPANCIES TO
ENVIRODESIGN ASSOCIATES, INC.



CALL 48 HOURS BEFORE YOU DIG.
IT'S THE LAW
1-800-432-4770
SUNSHINE STATE ONE CALL OF FLORIDA, INC.

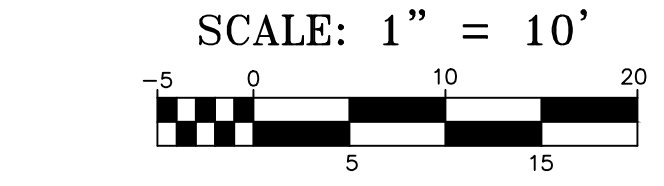

© COPYRIGHT 2018 BY ENVIRODESIGN ASSOCIATES, INC.
THIS DRAWING IS PROVIDED FOR INFORMATIONAL PURPOSES ONLY.
UNLESS SIGNED AND SEALED BY A REGISTERED PROFESSIONAL
ENGINEER REPRESENTING ENVIRODESIGN ASSOCIATES, INC.

LEGEND:

- PROPERTY LINE
- SECTION IDENTIFIER
PLAN PAGE
DETAIL PAGE
- PROPOSED ELEVATION
- DIRECTION OF FLOW
- EXISTING ELEVATION
- DENOTES AREA OF PROPOSED ASPHALT PAVING
- PROPOSED CATCH BASIN
- DENOTES 12" PERF HDPE PIPE IN 8" WIDE X 5' DEEP ROCK TRENCH (BOTTOM EL = 7.50)
- STRUCTURE TYPE-NUMBER
RIM ELEVATION
INVERT ELEVATION
- NYLO NYLOPLAST YARD DRAIN OR APPROVED EQUAL
- IL INLINE YARD DRAIN
- HDPE HIGH-DENSITY POLYETHYLENE PIPE
- PROPOSED GATE VALVE

"NOT FOR CONSTRUCTION"

PAVING & DRAINAGE PLAN FOR:
DELRAY OASIS BUSINESS PARK
1201 N FEDERAL HIGHWAY
DELRAY BEACH, FLORIDA

EnviroDesign Associates Inc.
www.envirodesign.com
ENGINEERS • ENVIRONMENTAL CONSULTANTS
FLORIDA CERTIFICATE OF AUTHORIZATION No. 6506
298 Pineapple Grove Way Delray Beach, Florida 33444
Phone: (561) 274-6500 Fax: (561) 274-8558

DRAWN:
B.A.B.
CHECKED:
J.A.P.
DATE:
7/30/18
JOB NO.
170XX-ENG
SHEET NO.
1 OF 5

NO.	DATE	REVISIONS	BY
1			
2			
