



CARVER ISLE


DELRAY BEACH, FL

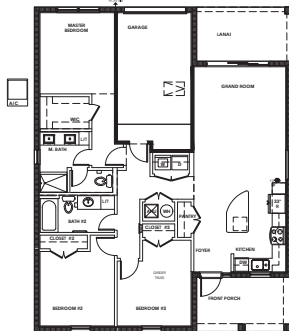

MODEL A - FLOOR PLAN

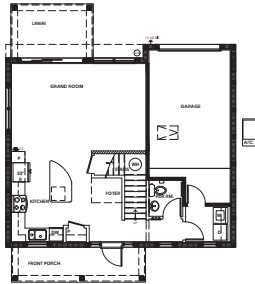

MODEL B - FIRST FLOOR PLAN

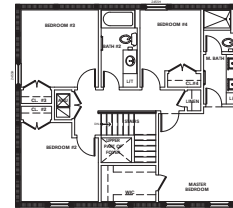

MODEL B - SECOND FLOOR PLAN



MODEL A - ELEVATION 1



MODEL B - ELEVATION 1



MODEL A - ELEVATION 2



MODEL B - ELEVATION 2



MODEL A - ELEVATION 3



MODEL B - ELEVATION 3

DRAWING INDEX

A-0.0	COVER SHEET - MODEL A & B
A-1.0	PROPOSED SITE PLAN - MODEL A & B
A-1.1	PROPOSED LOT PLANS - MODEL A OR B
A-2.0	FOUNDATION, COLUMN & BEAM PLAN - MODEL A & B
A-3.0	FLOOR PLAN, KEYNOTES & WALL LEGEND - MODEL A OR B
A-3.1	FLOOR PLAN - WINDOW & DOOR SCHED. - MODEL A OR B
A-4.1	ROOF PLAN - MODEL A1 OR B1
A-4.2	ROOF PLAN - MODEL A2 OR B2
A-4.3	ROOF PLAN - MODEL A3 OR B3
A-5.1	EXTERIOR ELEVATIONS & KEYNOTES - MODEL A1 OR B1
A-5.2	EXTERIOR ELEVATIONS & KEYNOTES - MODEL A2 OR B2
A-5.3	EXTERIOR ELEVATIONS & KEYNOTES - MODEL A3 OR B3
A-6.0	WINDOW & DOOR DETAILS - MODEL A & B
A-6.1	WINDOW & DOOR DETAILS - MODEL A & B
A-6.2.0	ROOF DETAILS - MODEL A & B
A-6.2.1	DETAILS - MODEL A & B
A-6.2.2	FIRE RATED ASSEMBLIES - MODEL A & B
A-6.2.3	FIRE RATED ASSEMBLIES - MODEL A & B
APPLICABLE CODES

DESIGNED	JP
DRAWN	PKA
CHECKED	JP
PROJECT NO.	1807
DATE	11-01-18
REVISIONS	

DESCRIPTION OF PROJECT

--

PROFESSIONALS

OWNER:
ARCHITECT:
PASQUALE KURITZKY ARCHITECTURE, INC.
5101 N.W. 21ST AVENUE, SUITE 360
FORT LAUDERDALE, FL 33309
PH: (954) 332-0184
FAX: (954) 332-0187
STRUCTURE:
MEP ENGINEER:



5101 N.W. 21ST AVENUE, SUITE 360
FORT LAUDERDALE, FL 33309
T: (954) 332-0184
F: (954) 332-0187
AA0002517

COPYRIGHT © 2018
PASQUALE KURITZKY ARCHITECTURE, INC.
ALL RIGHTS RESERVED. THIS DOCUMENT OR PARTS
HEREOF MAY NOT BE REPRODUCED IN ANY FORM
WITHOUT PERMISSION.

DESIGNED JP
DRAWN PKA
CHECKED JP

JOSEPH JOHN PASQUALE, JR.
ARCHITECT
HABIB L. KURITZKY
ARCHITECT

CITY OF DELRAY CRA
CARVER ISLE

DELRAY BEACH, FLORIDA

PROJECT NO. 1807
DATE: 11-01-18

REVISIONS

COVER

A-0.0
DESIGN DEVELOPMENT

CITY OF DELRAY CRA
CARVER ISLE


DELRAY BEACH, FLORIDA

PROJECT NO. 1807
DATE: 11-01-18

REVISIONS

SITE PLAN

A-1.0
DESIGN DEVELOPMENT

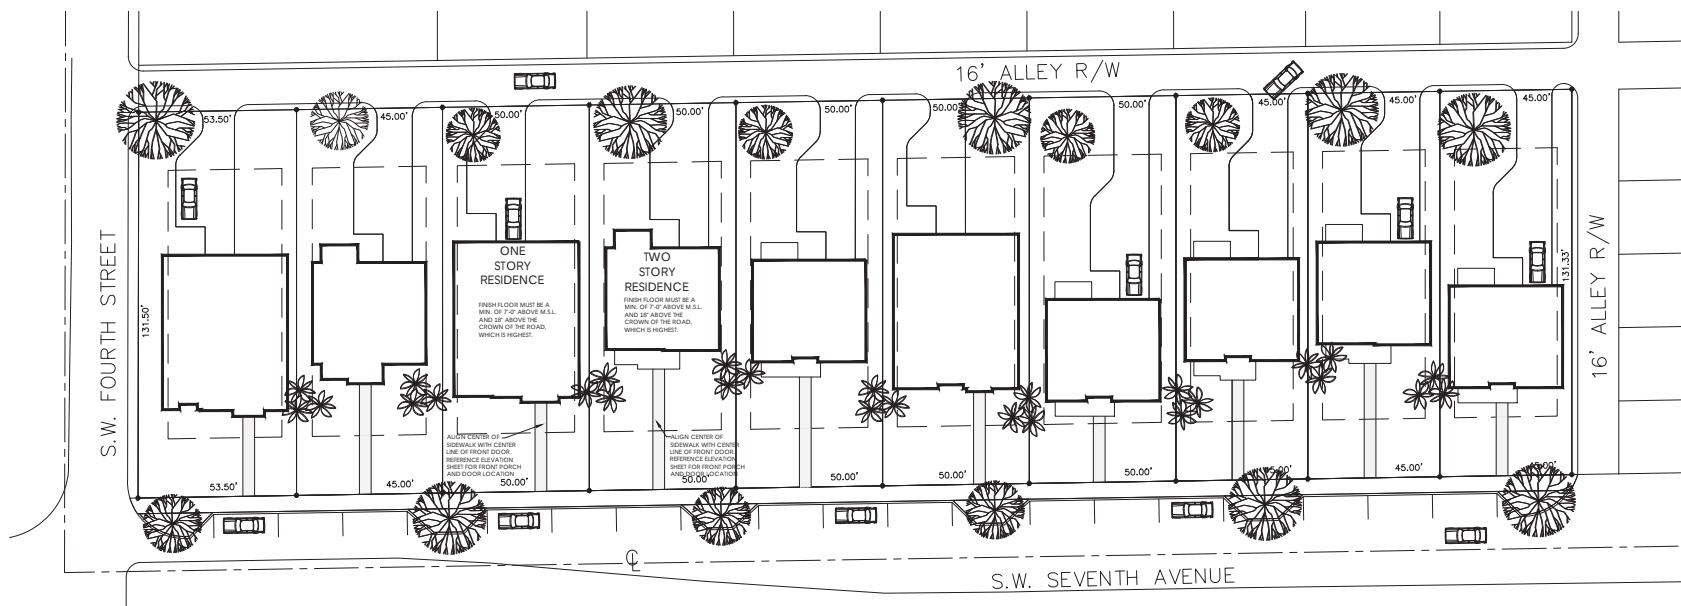

SITE PLAN
SCALE 1" = 20'-0"

SITE PLAN AND BUILDING DATA	LEGAL DESCRIPTION (ABBREVIATED):	LEGAL DESCRIPTION (ABBREVIATED):	LEGAL DESCRIPTION (ABBREVIATED):