


# CARVER SQUARE DESIGNS

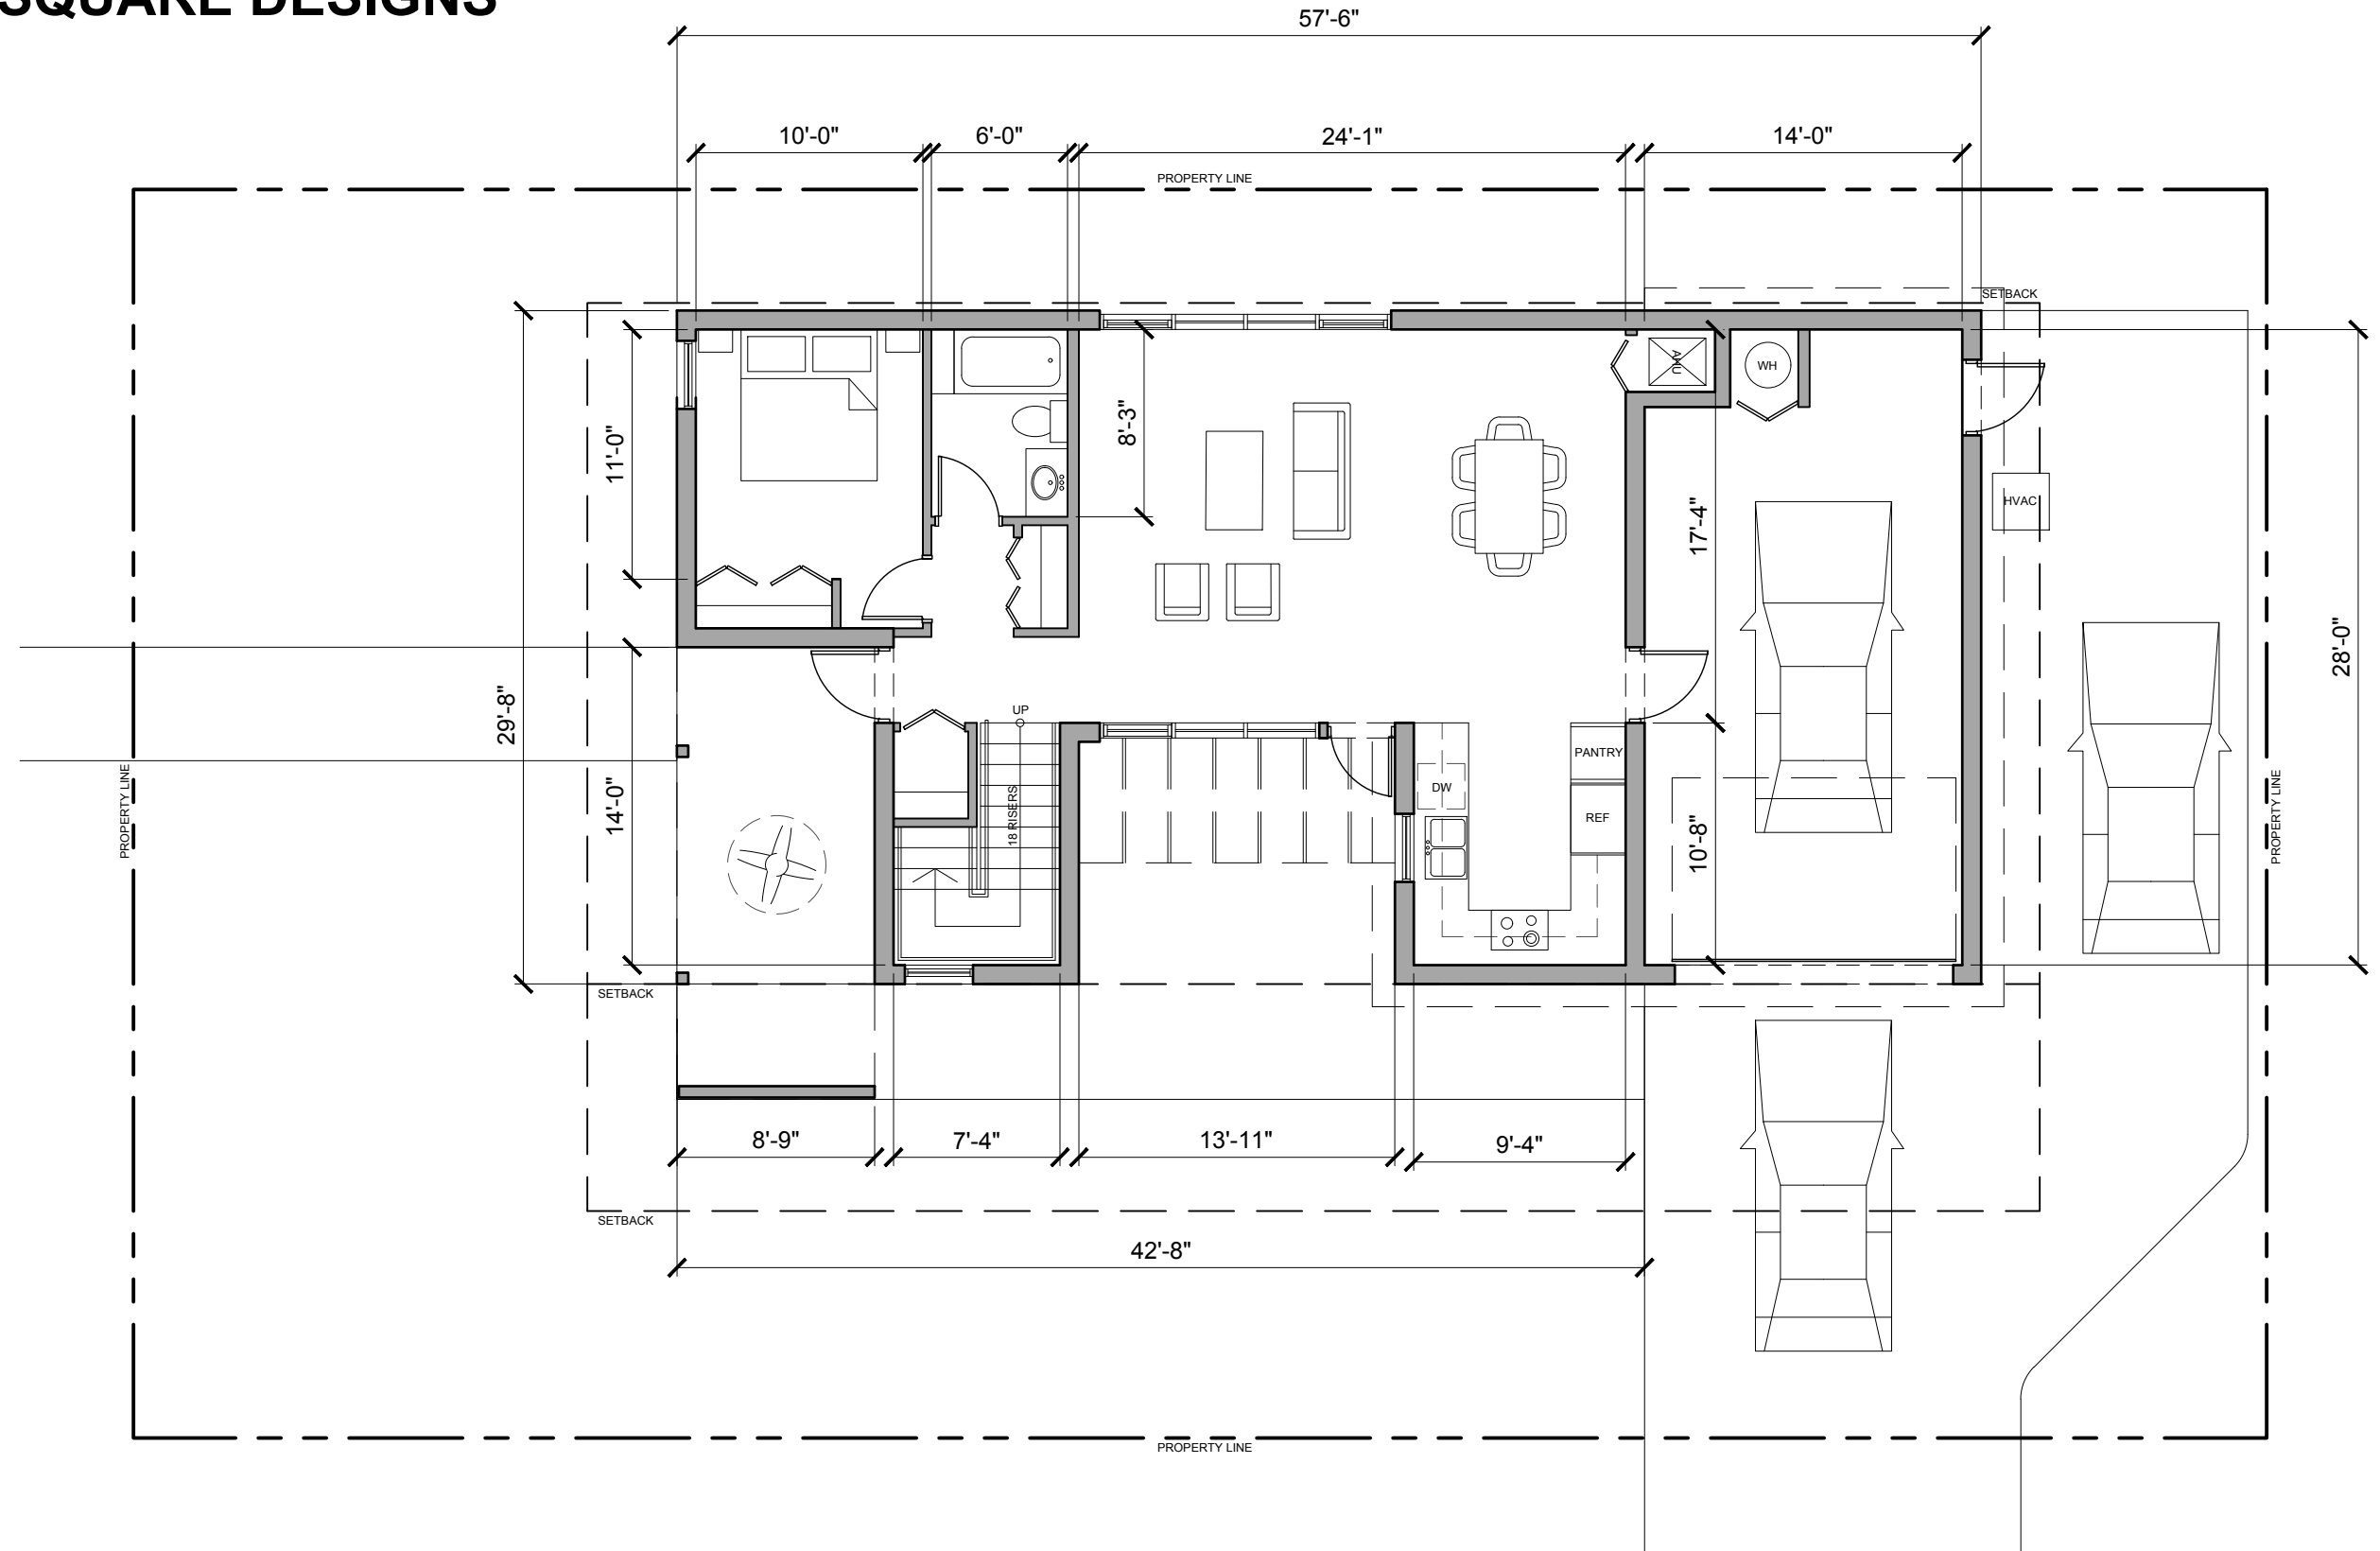

- NEW DETAIL
- REVISED
- AS APPROVED

## CARVER SQUARE WORKFORCE HOUSING



808 E LAS OLAS SUITE 101  
FORT LAUDERDALE, FL 33301  
t: 954.683.1236

SHEET TITLE: LEVEL 1 - MODEL A (CORNER LOT) 1940 SF

REF. SHEET:


SCALE:

1/8" = 1'-0"

DATE PRINTED:

01-28-2019

DELRAY BEACH, FL. 33344  
PROJECT NUMBER: 01713.0

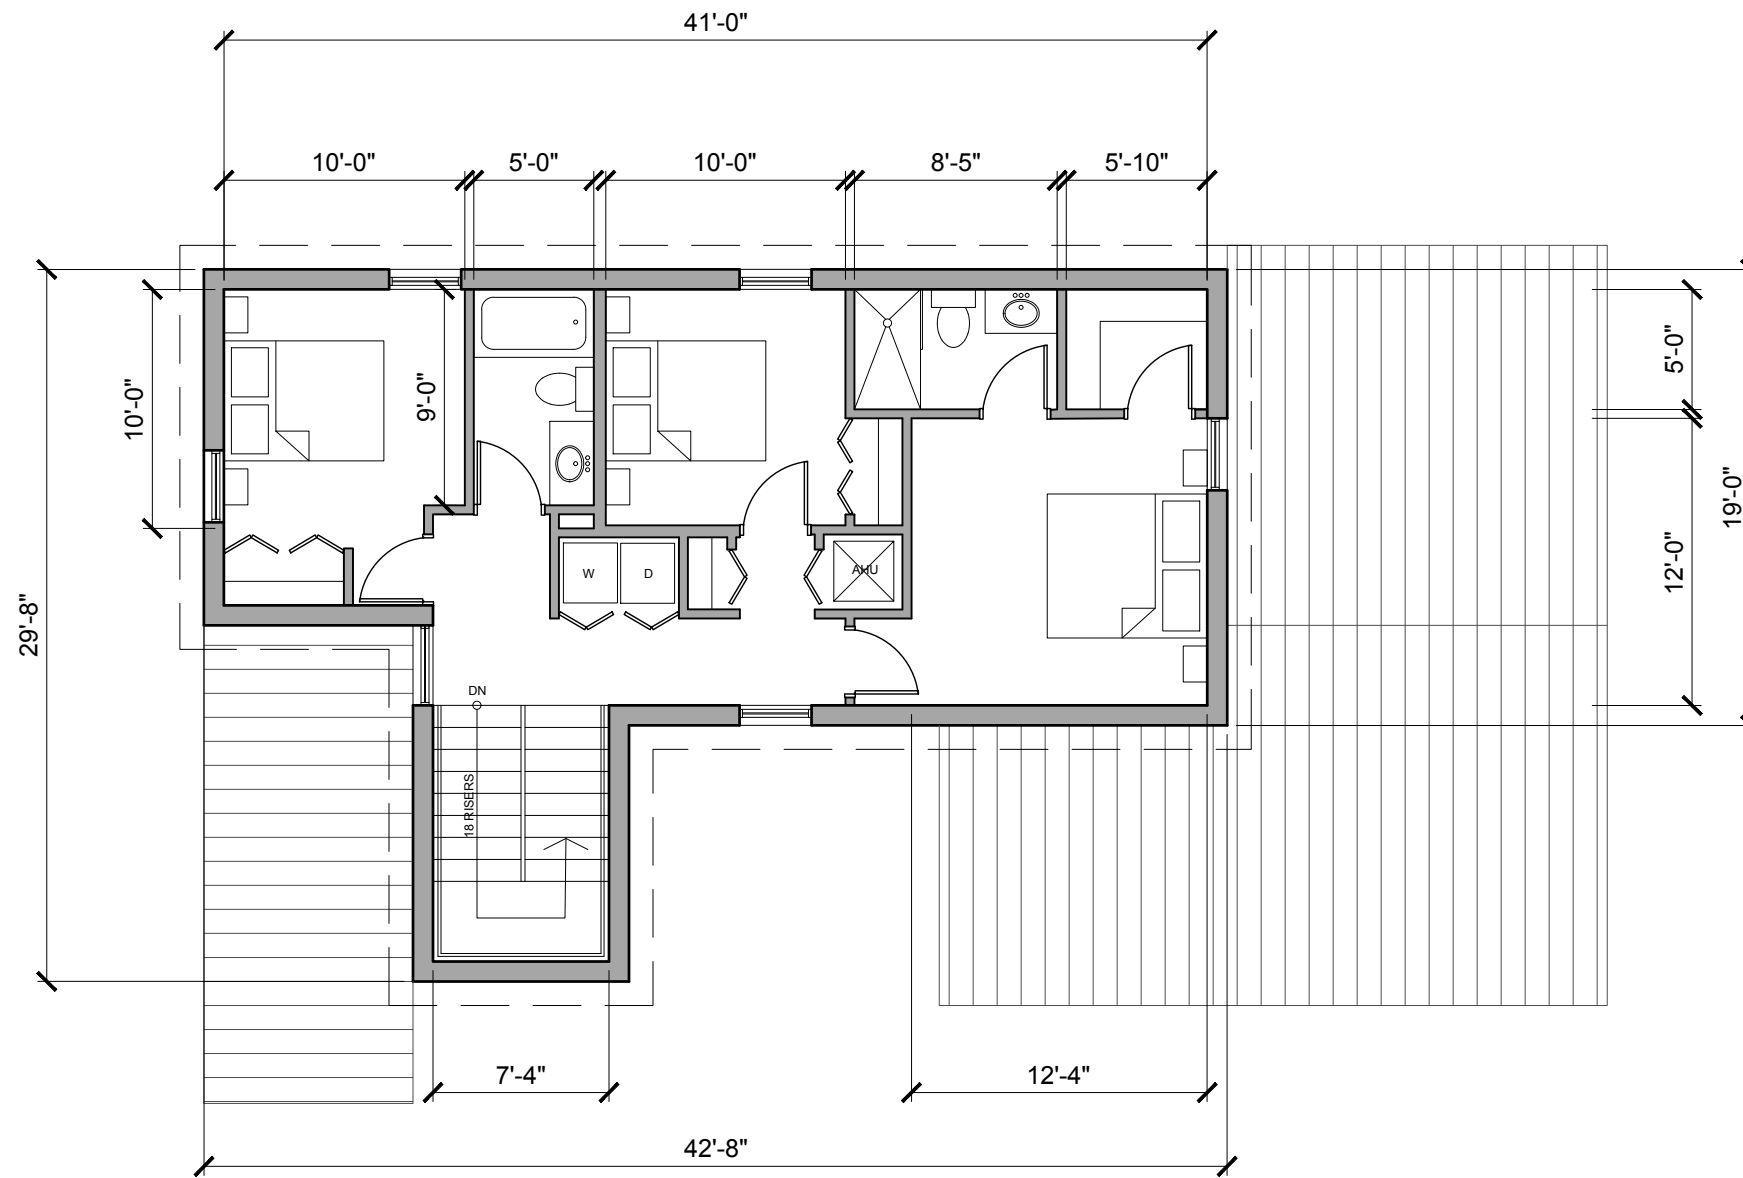

NEW DETAIL       REVISED       AS APPROVED

**CARVER SQUARE WORKFORCE HOUSING**



808 E LAS OLAS SUITE 101  
 FORT LAUDERDALE, FL 33301  
 t: 954.683.1236

SHEET TITLE: LEVEL 2 - MODEL A (CORNER LOT)

REF. SHEET:

SCALE:

1/8" = 1'-0"

DATE PRINTED:

01-28-2019

DELRAY BEACH, FL. 33344  
 PROJECT NUMBER: 01713.0

29'-0"  
T.O. ROOF

19'-8"  
T.O. SPRING LINE

9'-8"  
T.O. SPRING LINE



00'-0"  
T.O. GRADE

29'-0"  
T.O. ROOF

19'-8"  
T.O. SPRING LINE

9'-8"  
T.O. SPRING LINE

00'-0"  
T.O. GRADE

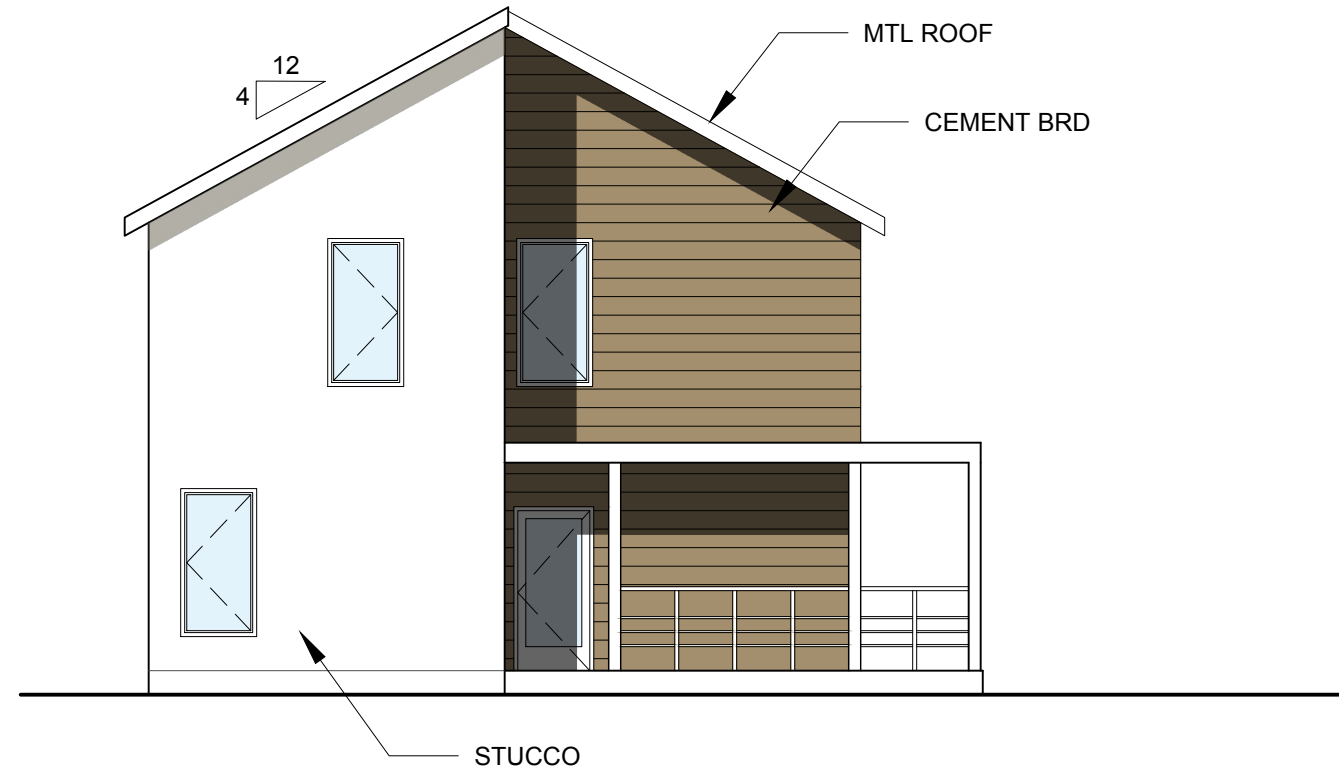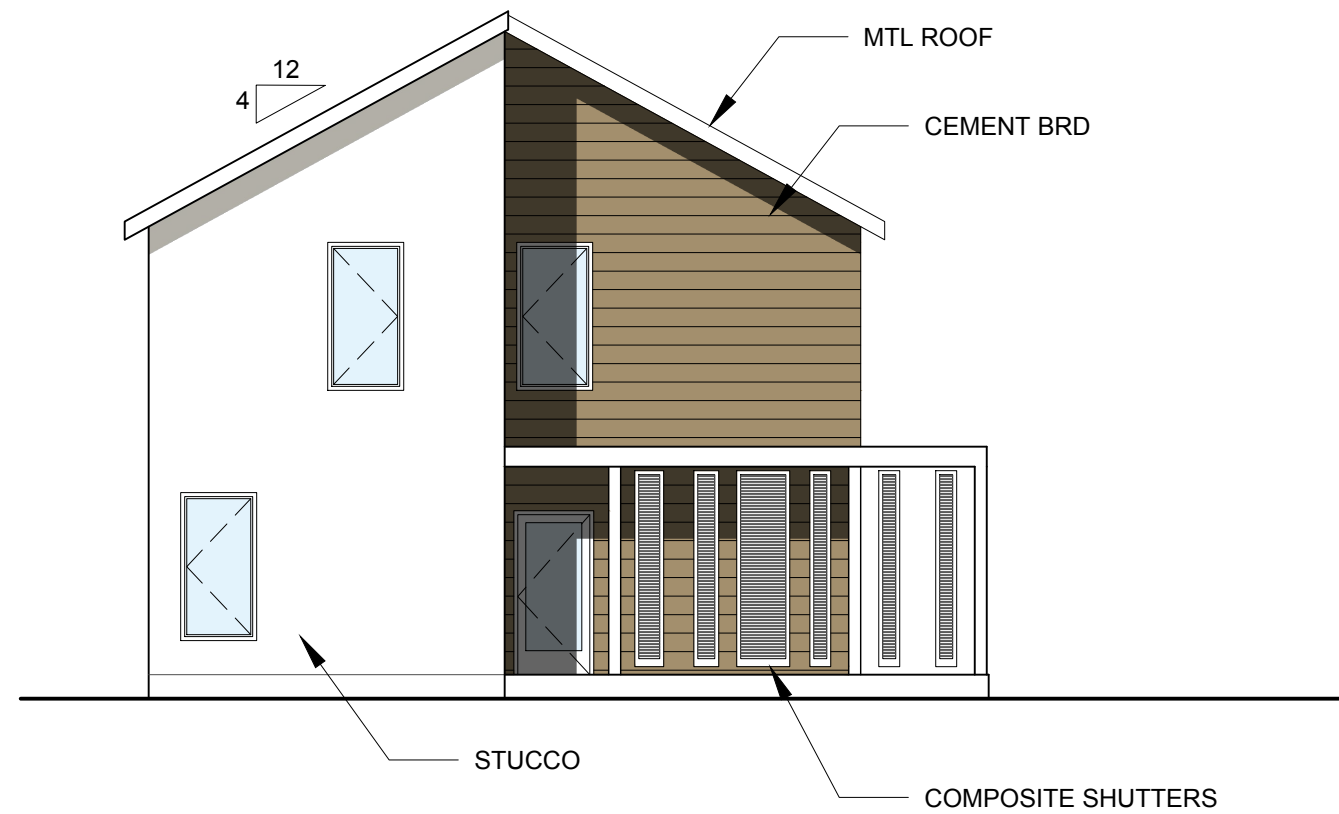

NEW DETAIL       REVISED       AS APPROVED

CARVER SQUARE WORKFORCE HOUSING



808 E LAS OLAS SUITE 101  
FORT LAUDERDALE, FL 33301  
t: 954.683.1236

SHEET TITLE: MODEL A (CORNER LOT) - FRONT ELEVATION

REF. SHEET:


SCALE:

1/8" = 1'-0"

DATE PRINTED:

01-28-2019

DELRAY BEACH, FL. 33344  
PROJECT NUMBER: 01713.0

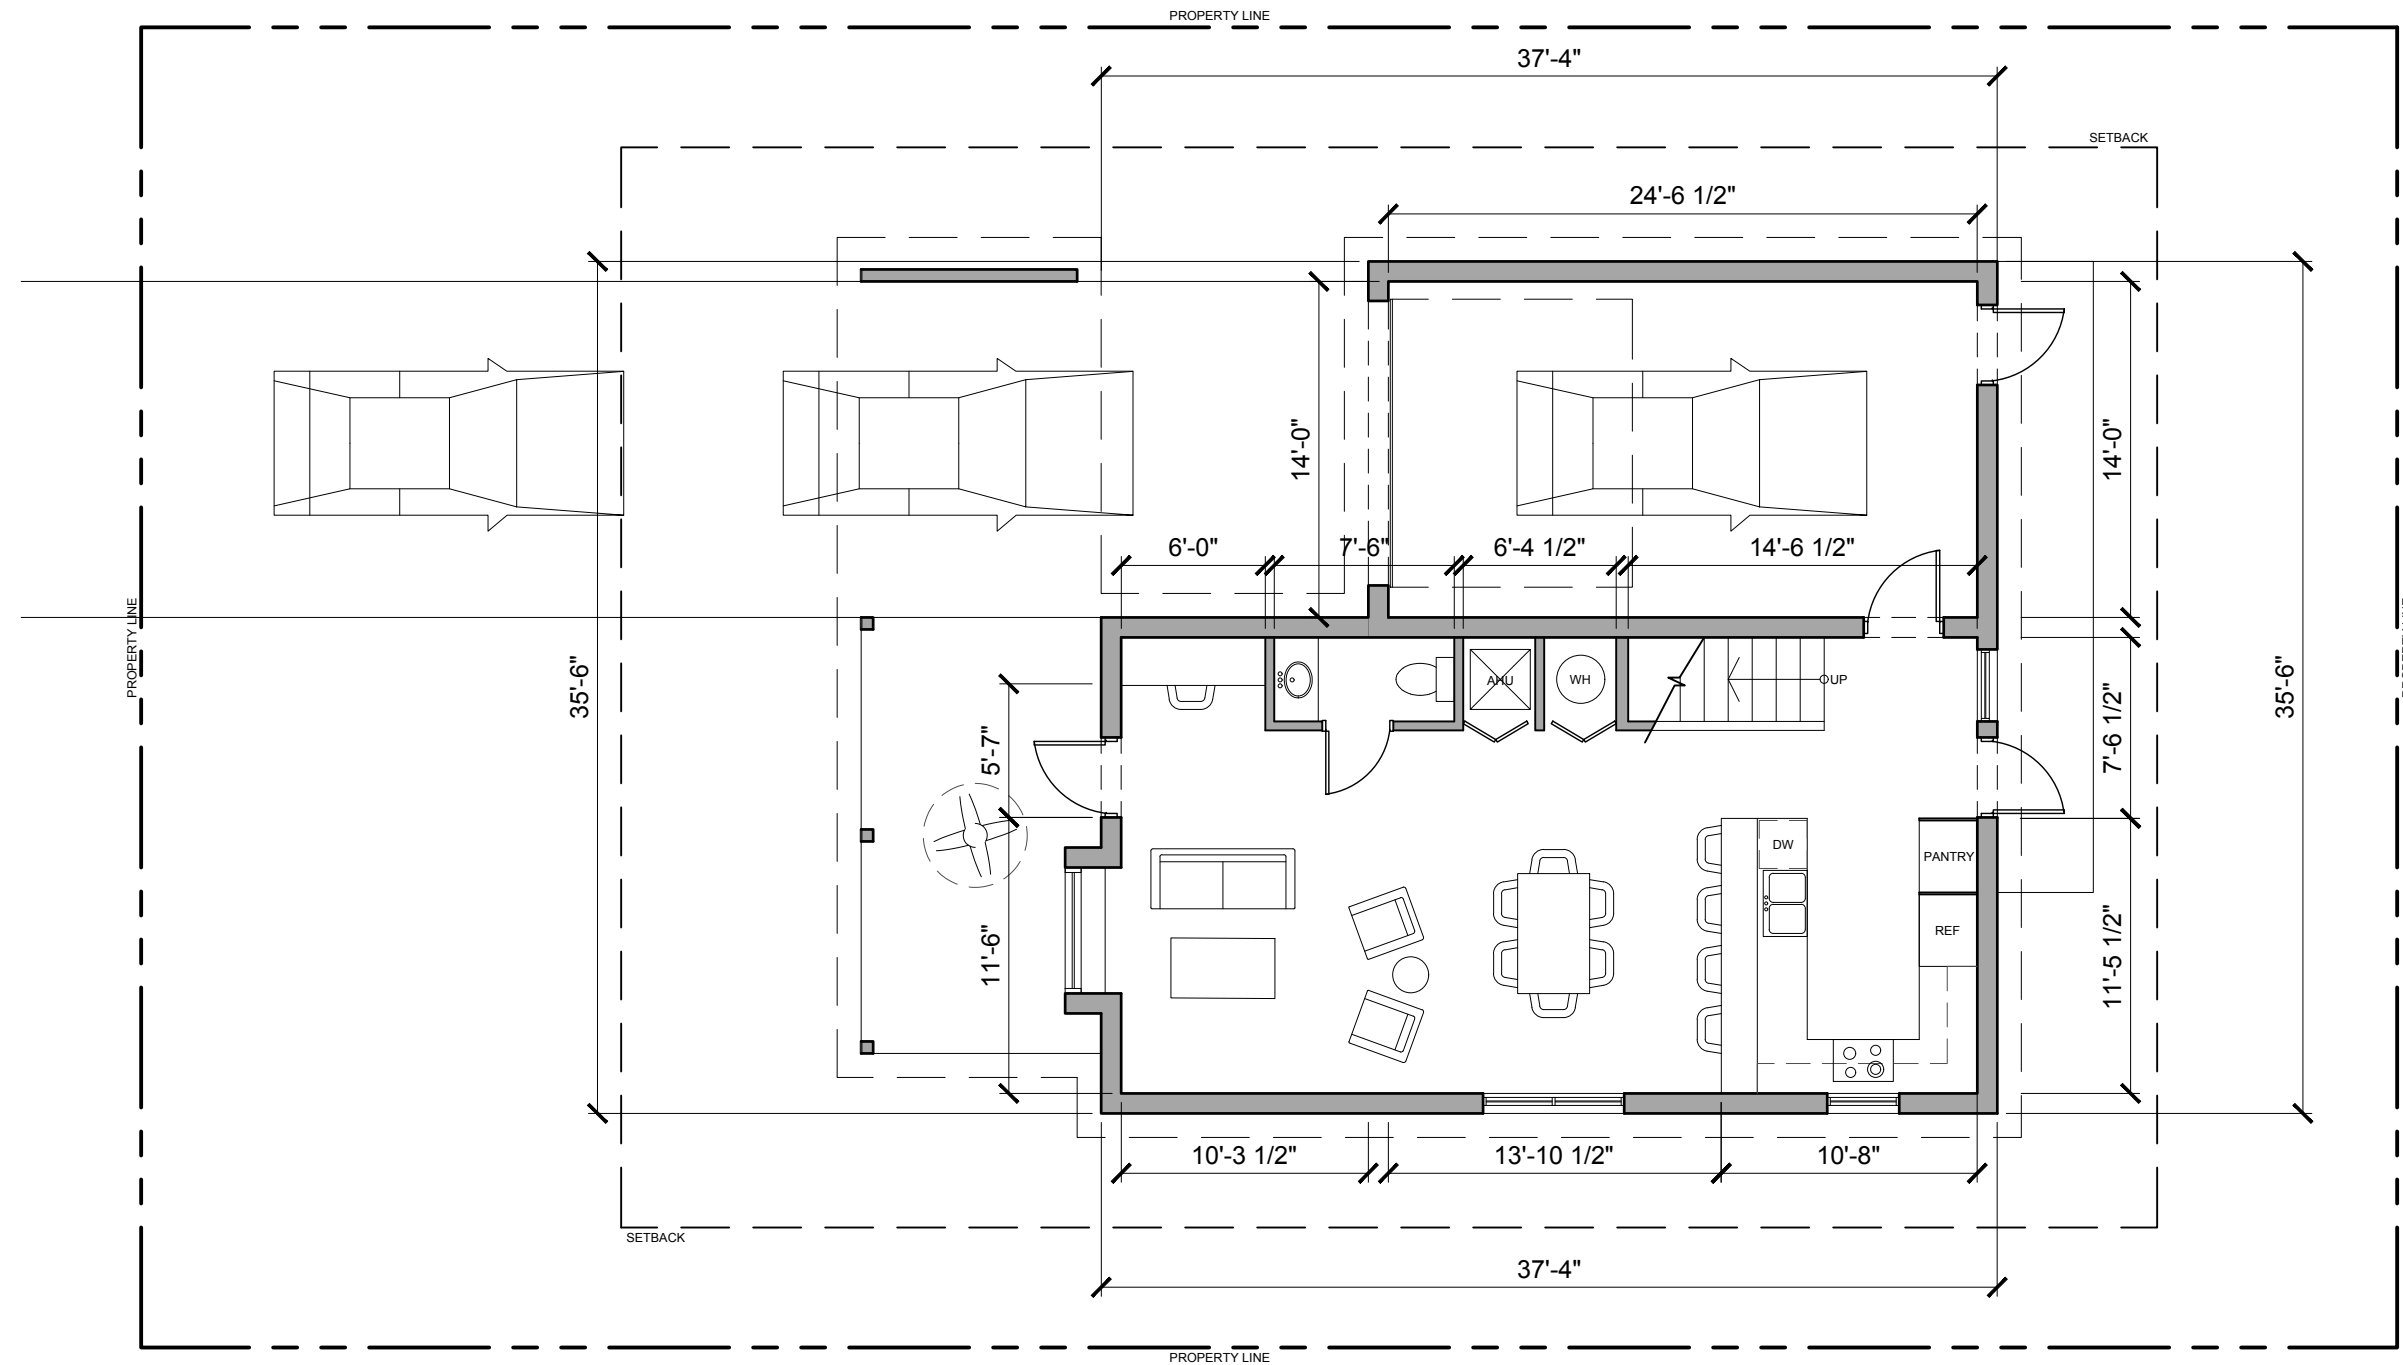

NEW DETAIL       REVISED       AS APPROVED

## CARVER SQUARE WORKFORCE HOUSING



808 E LAS OLAS SUITE 101  
FORT LAUDERDALE, FL 33301  
t: 954.683.1236

SHEET TITLE: MODEL B (INFILL LOT) - LEVEL 1 1580 SF

REF. SHEET:


SCALE:

1/8" = 1'-0"

DATE PRINTED:

01-28-2019

DELRAY BEACH, FL. 33344  
PROJECT NUMBER: 01713.0

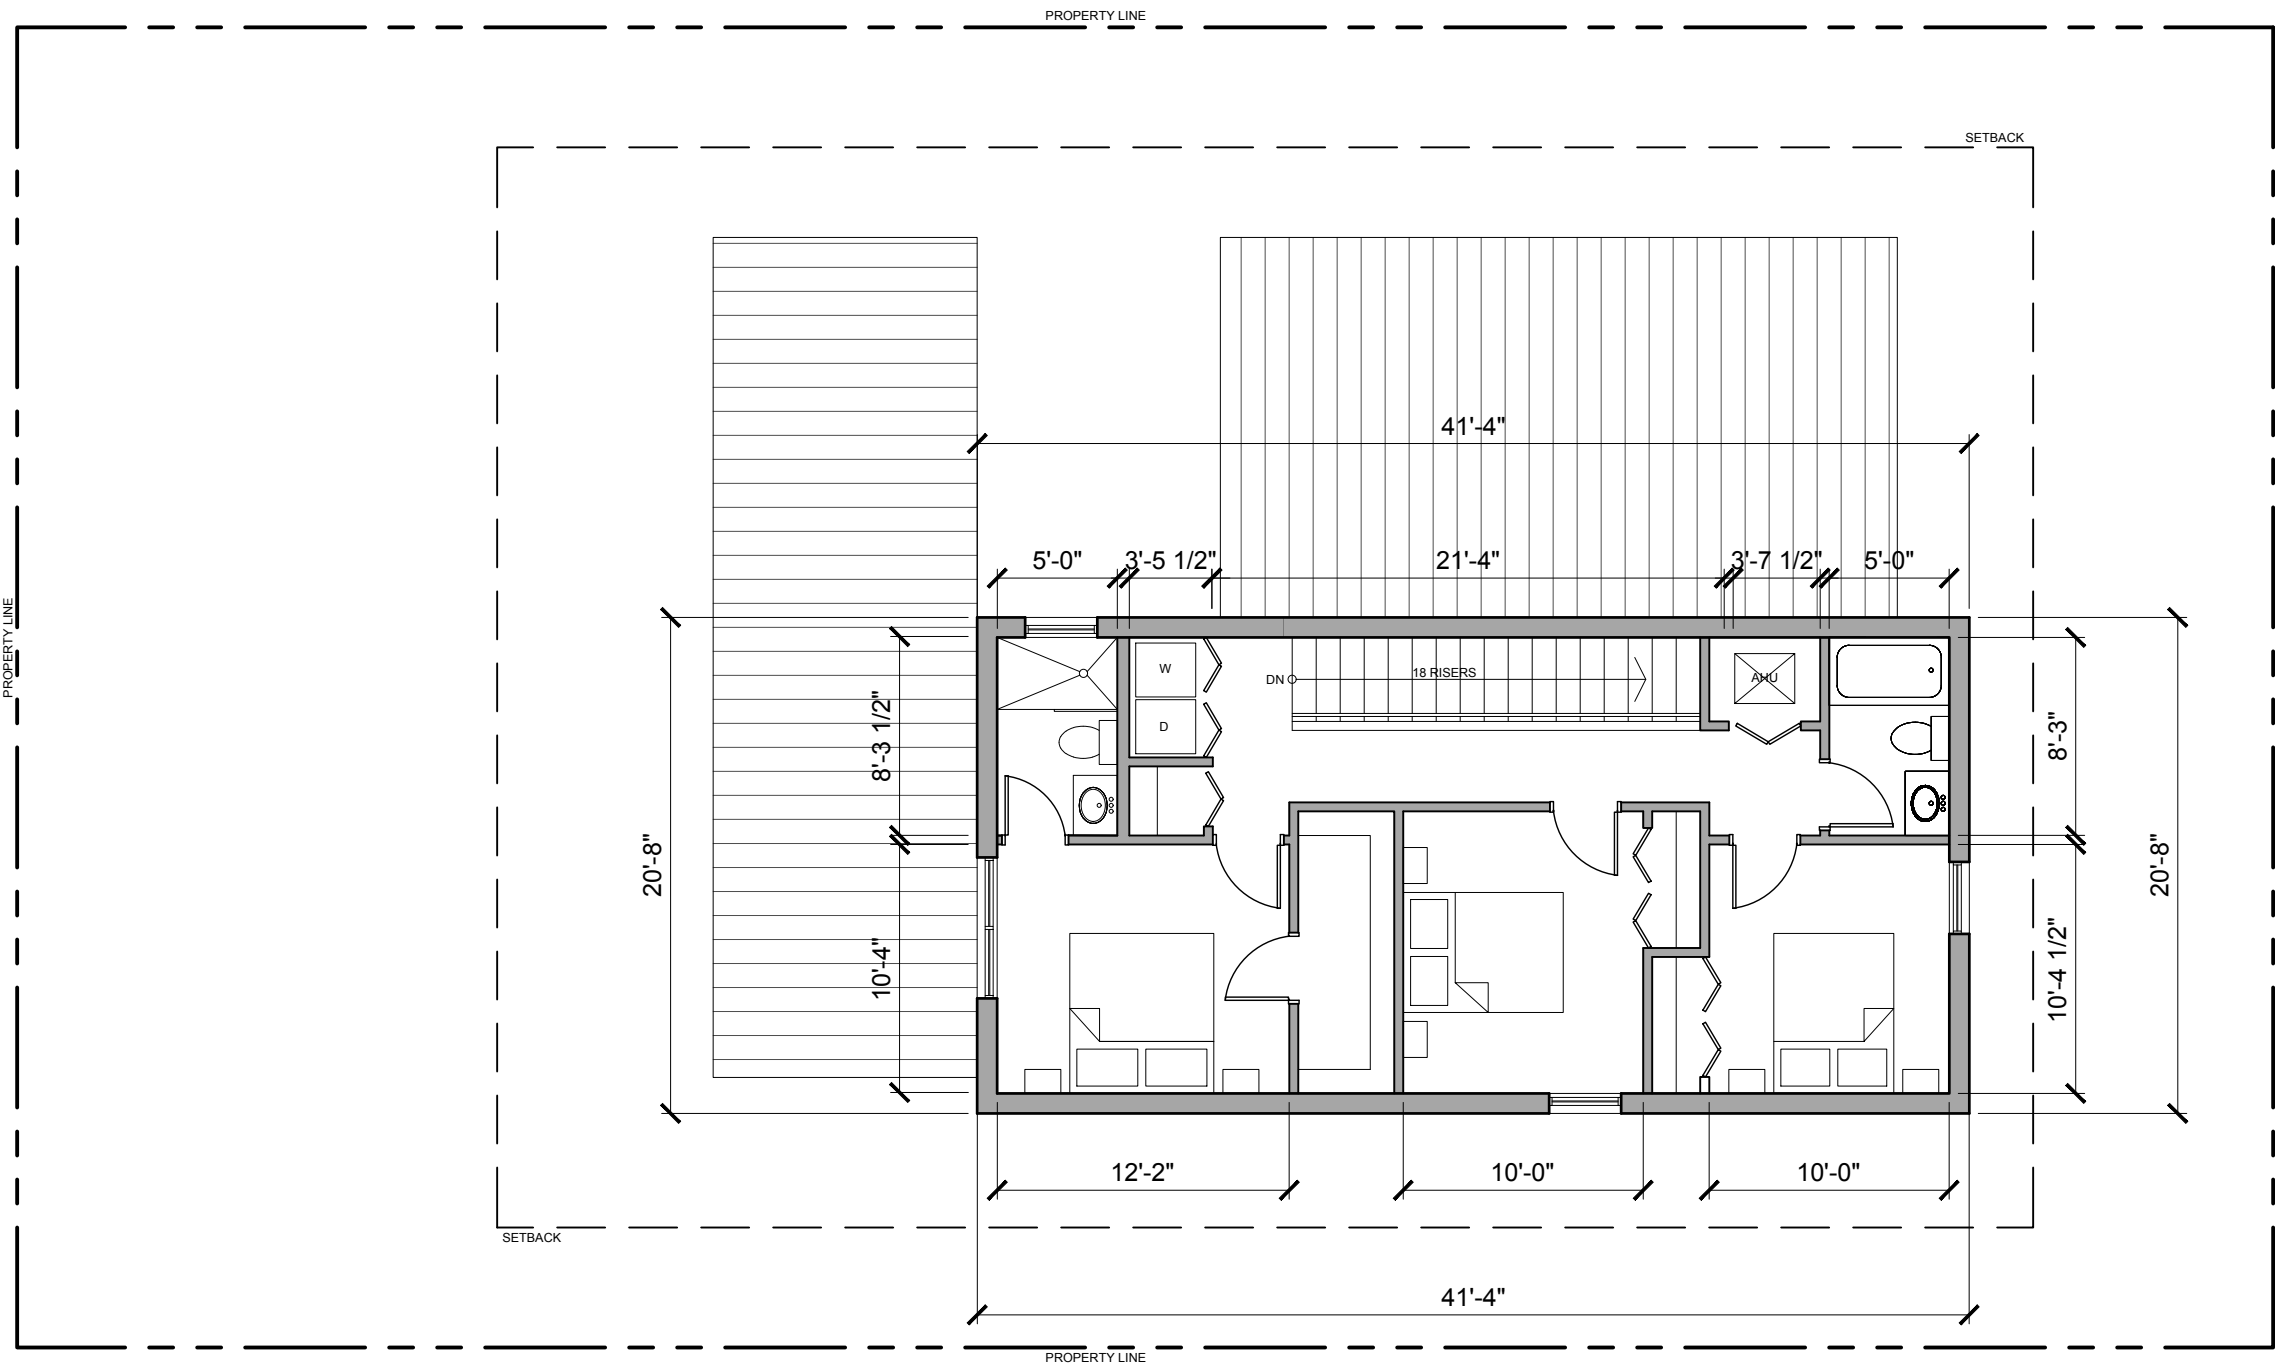

NEW DETAIL       REVISED       AS APPROVED

**CARVER SQUARE WORKFORCE HOUSING**



808 E LAS OLAS SUITE 101  
FORT LAUDERDALE, FL 33301  
t: 954.683.1236

SHEET TITLE: MODEL B (INFILL LOT) - LEVEL 2

REF. SHEET:



SCALE:

DATE PRINTED:

1/8" = 1'-0"

01-28-2019

DELRAY BEACH, FL. 33344  
PROJECT NUMBER: 01713.0

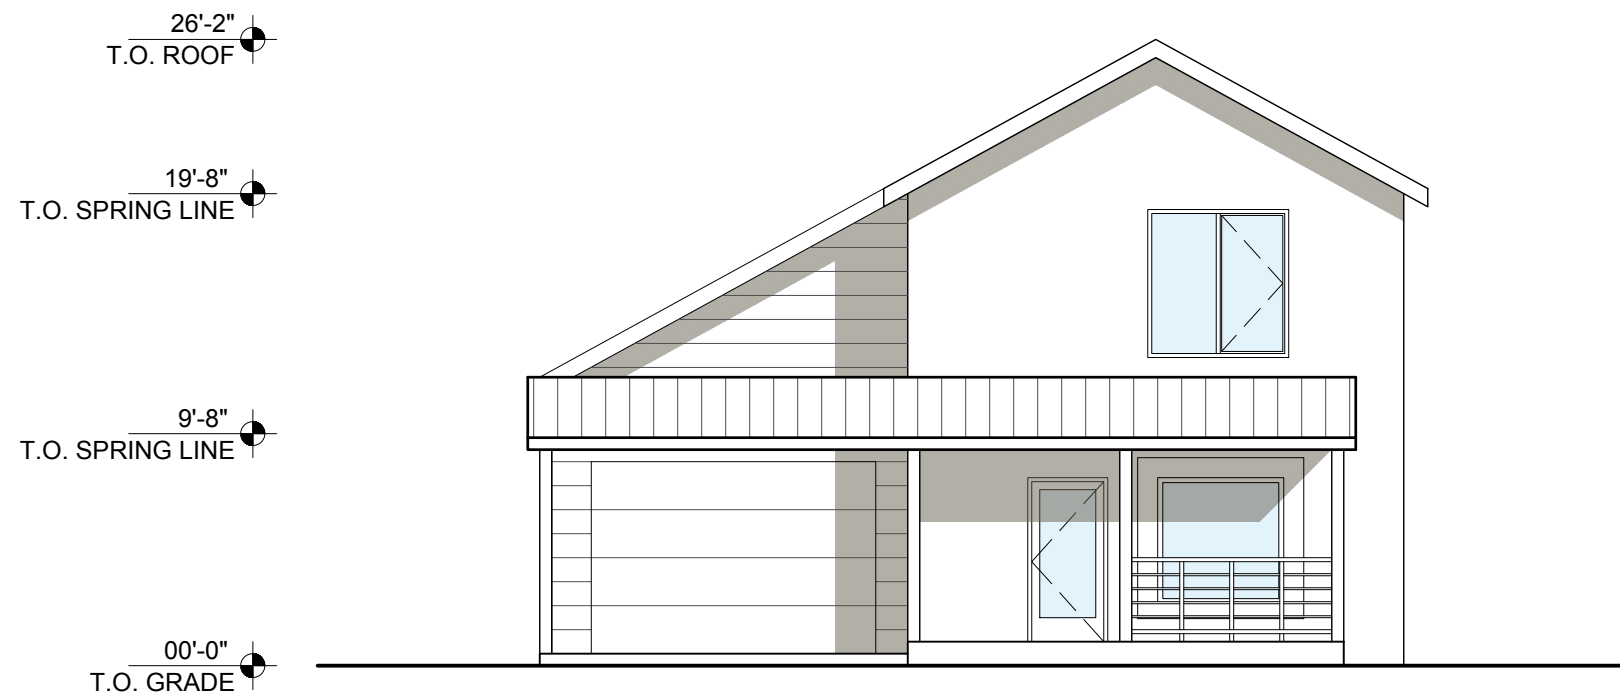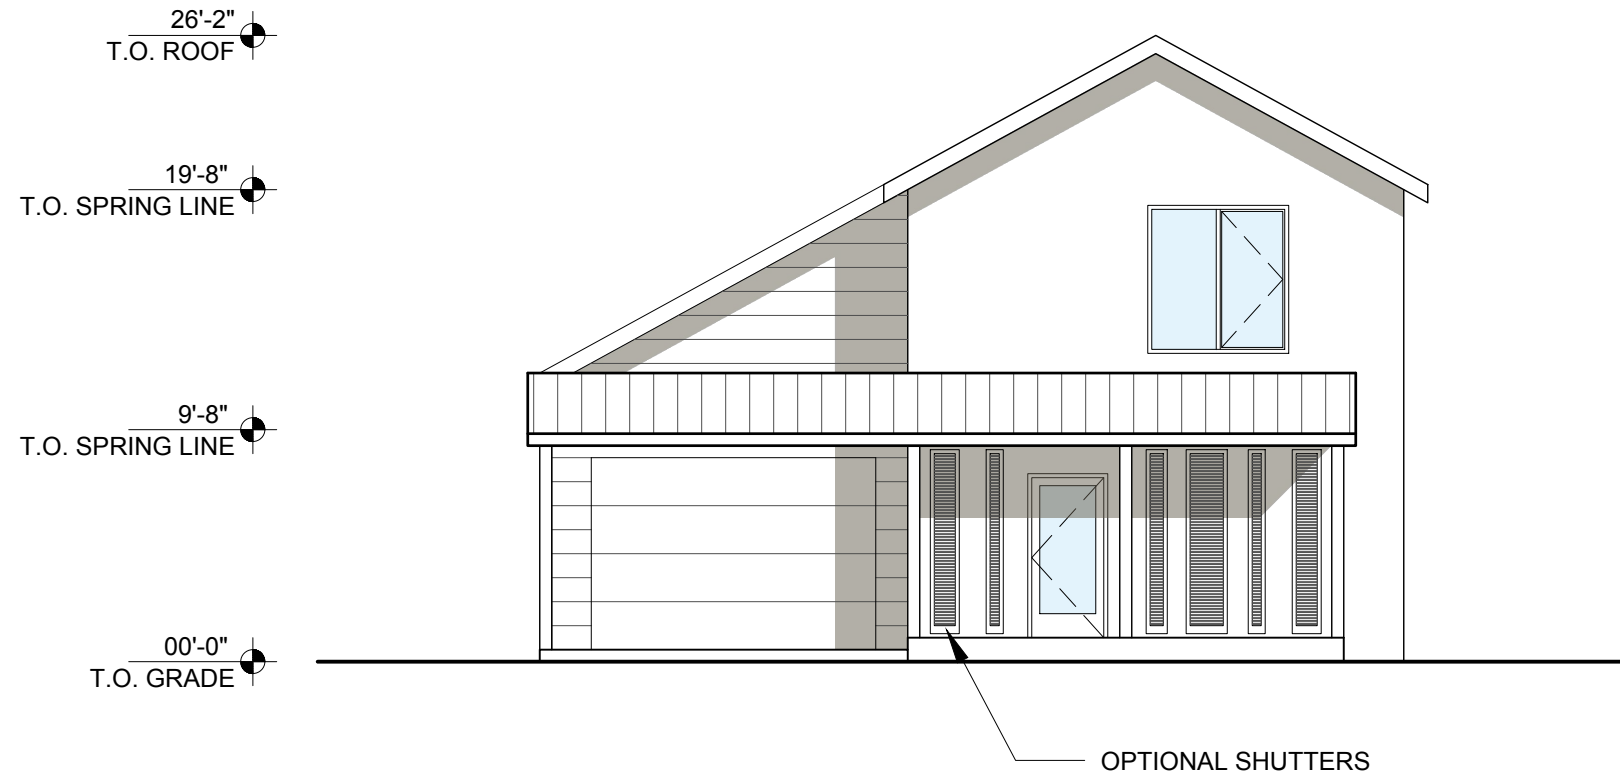

NEW DETAIL       REVISED       AS APPROVED

CARVER SQUARE WORKFORCE HOUSING



808 E LAS OLAS SUITE 101  
FORT LAUDERDALE, FL 33301  
t: 954.683.1236

SHEET TITLE: MODEL B (INFILL LOT) - FRONT ELEVATION

REF. SHEET:


SCALE:

1/8" = 1'-0"

DATE PRINTED:

01-28-2019

DELRAY BEACH, FL. 33344  
PROJECT NUMBER: 01713.0

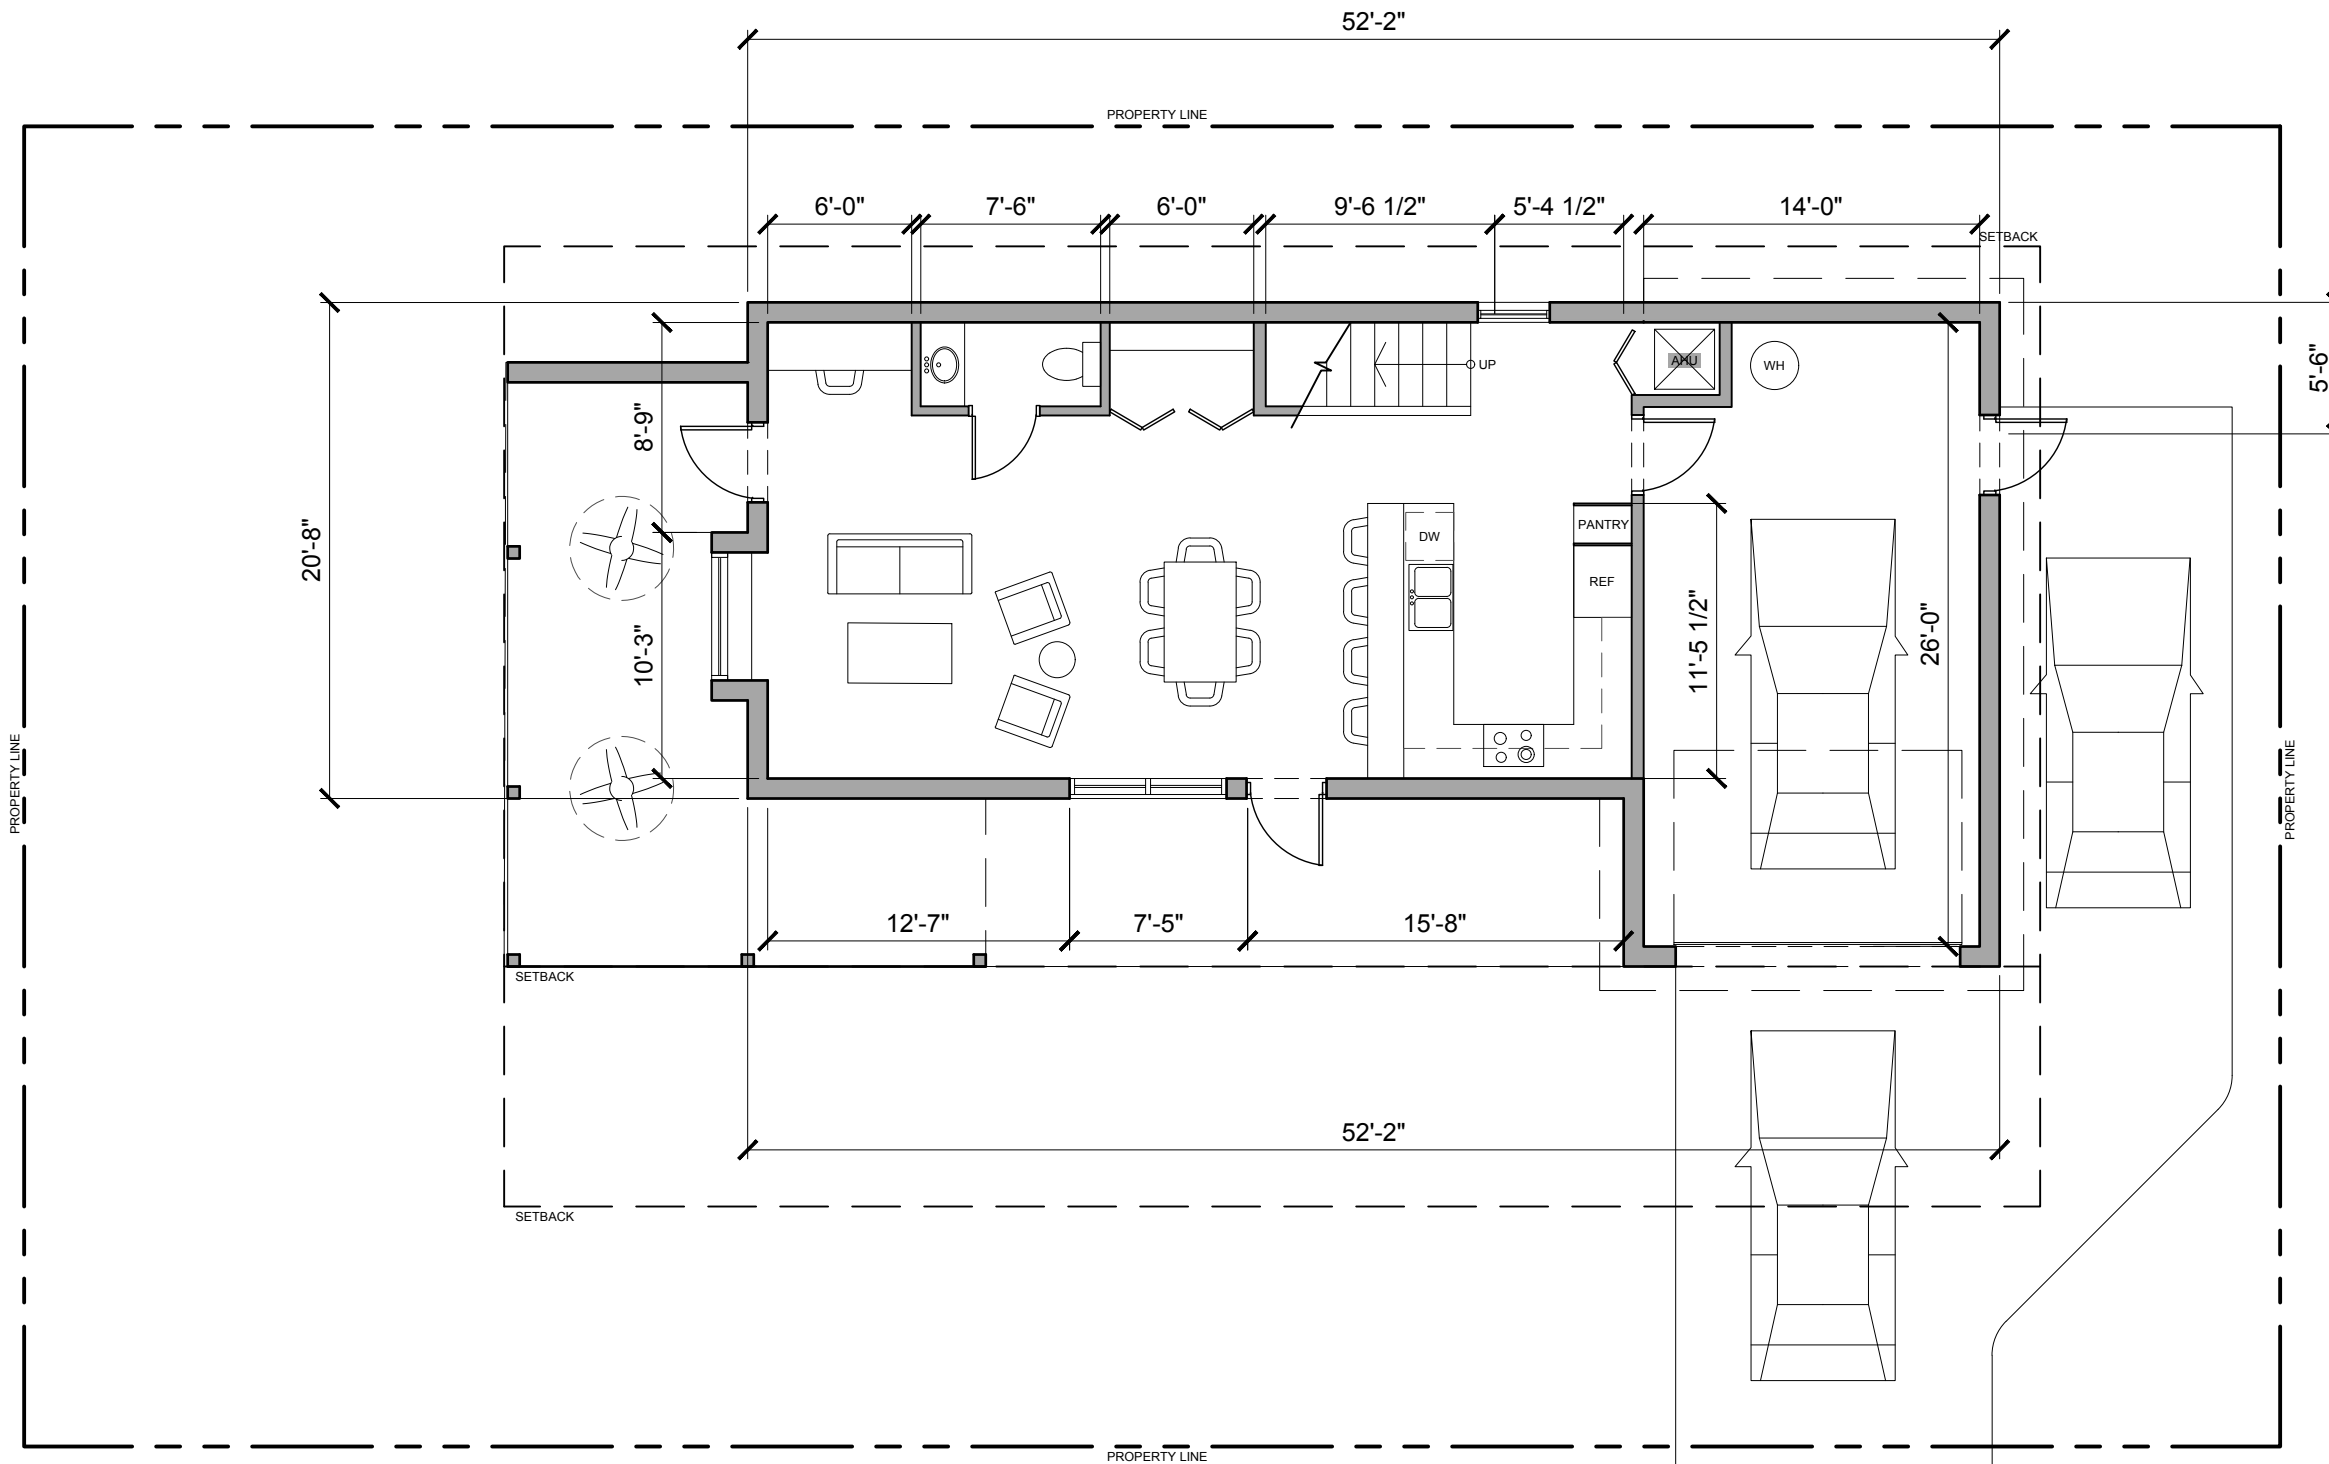

NEW DETAIL     
  REVISED     
  AS APPROVED

### CARVER SQUARE WORKFORCE HOUSING



808 E LAS OLAS SUITE 101  
 FORT LAUDERDALE, FL 33301  
 t: 954.683.1236

SHEET TITLE: LEVEL 1 - MODEL B (CORNER LOT) 1740 SF

REF. SHEET:


SCALE:

1/8" = 1'-0"

DATE PRINTED:

01-28-2019

DELRAY BEACH, FL. 33344  
 PROJECT NUMBER: 01713.0

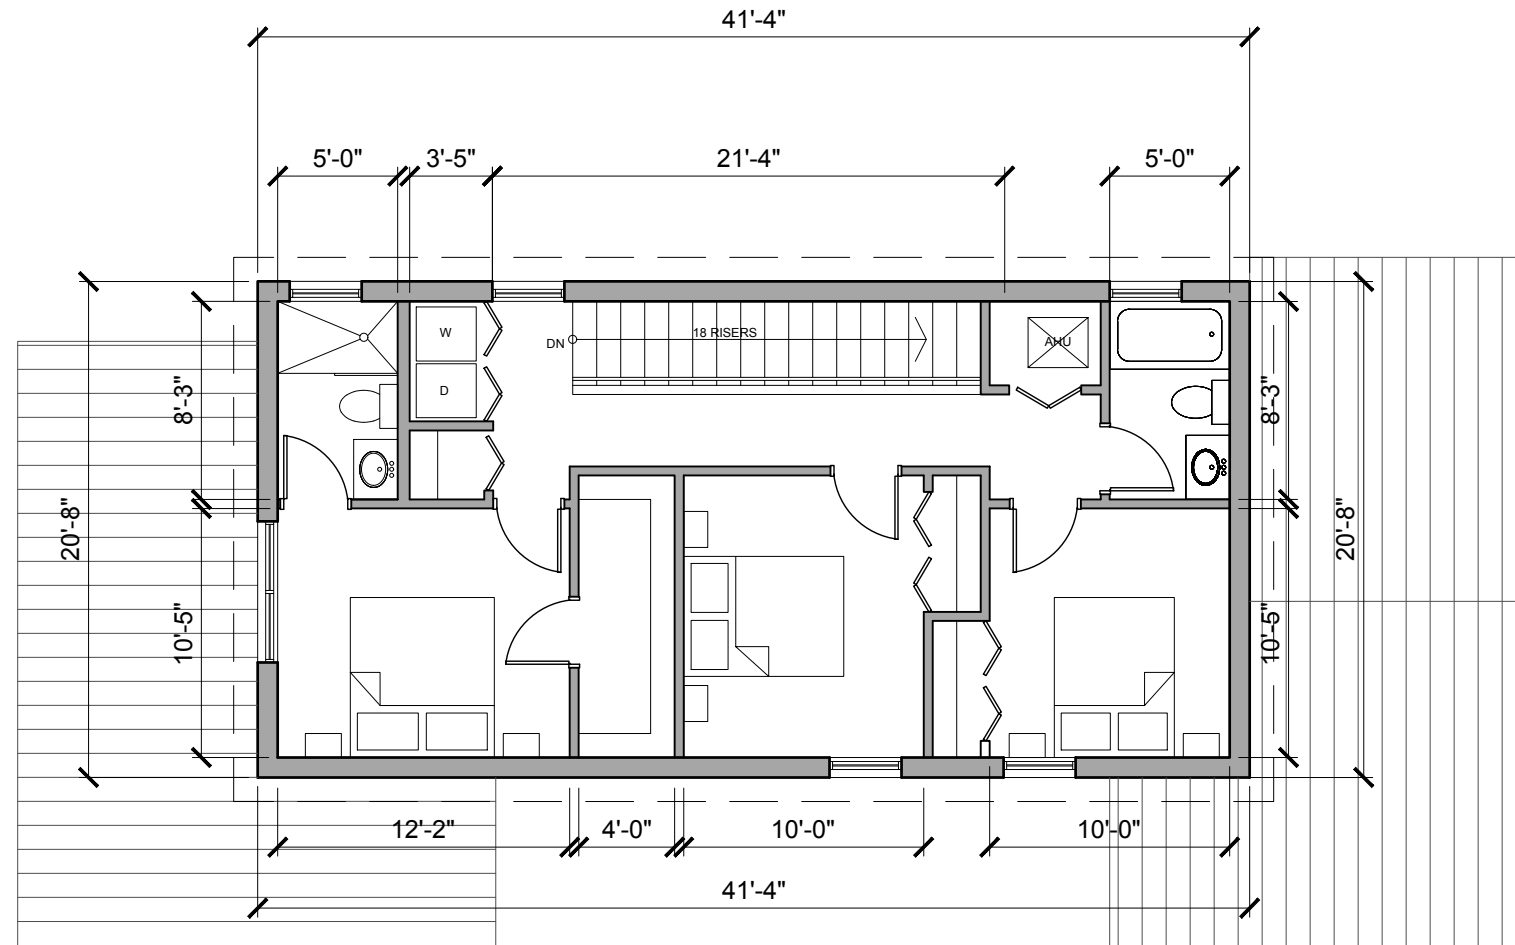

NEW DETAIL     
  REVISED     
  AS APPROVED

**CARVER SQUARE WORKFORCE HOUSING**





808 E LAS OLAS SUITE 101  
 FORT LAUDERDALE, FL 33301  
 t: 954.683.1236

SHEET TITLE: LEVEL 2 - MODEL B (CORNER LOT)  
 REF. SHEET:  
 SCALE: 1/8" = 1'-0"  
 DATE PRINTED: 01-28-2019

DELRAY BEACH, FL. 33344  
 PROJECT NUMBER: 01713.0



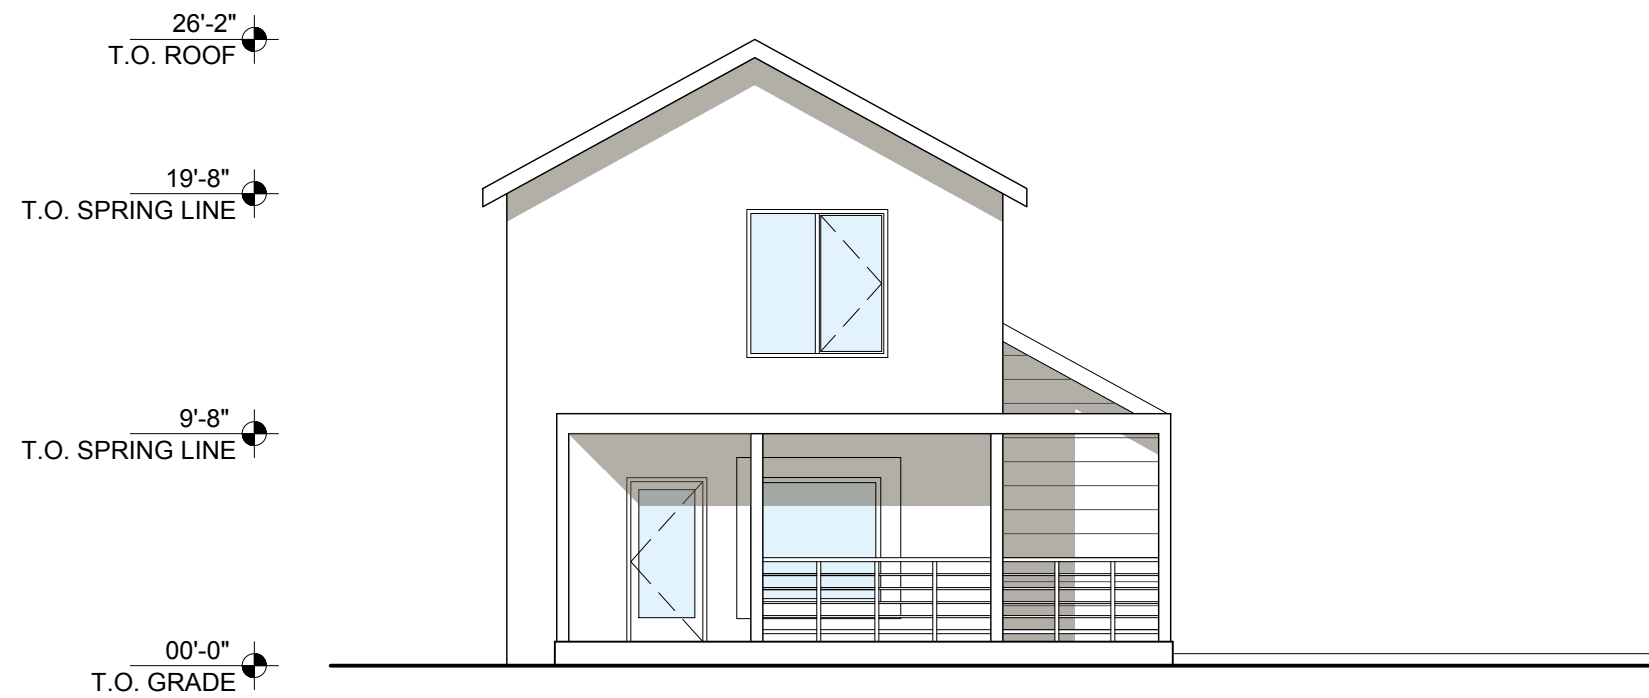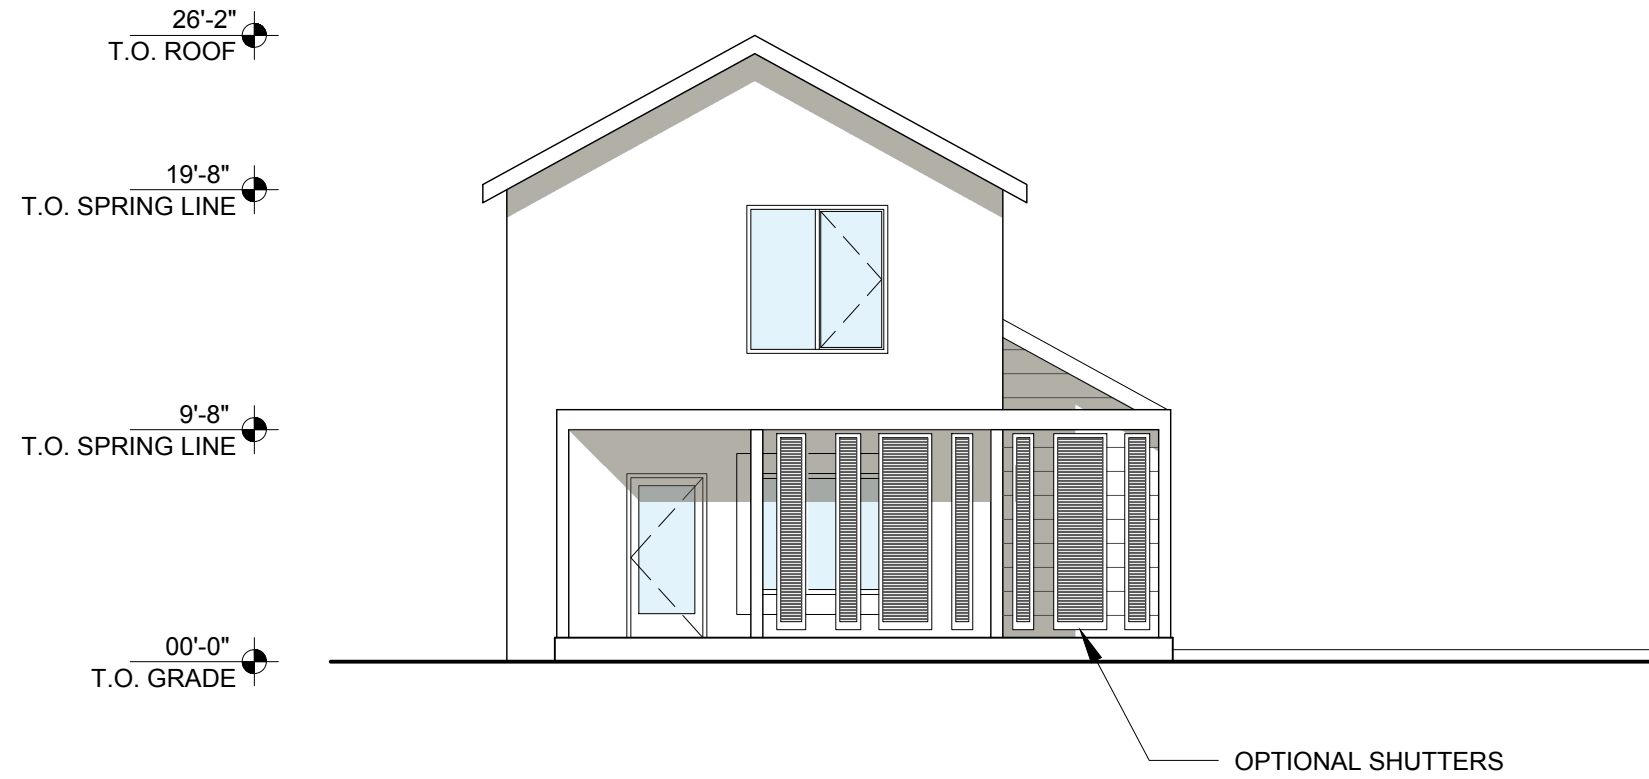

NEW DETAIL       REVISED       AS APPROVED

**CARVER SQUARE WORKFORCE HOUSING**



808 E LAS OLAS SUITE 101  
FORT LAUDERDALE, FL 33301  
t: 954.683.1236

SHEET TITLE: MODEL B (CORNER LOT) - FRONT ELEVATION

REF. SHEET:

SCALE:

1/8" = 1'-0"

DATE PRINTED:

01-28-2019


DELRAY BEACH, FL. 33344  
PROJECT NUMBER: 01713.0

26'-2"  
T.O. ROOF

19'-8"  
T.O. SPRING LINE

9'-8"  
T.O. SPRING LINE

00'-0"  
T.O. GRADE

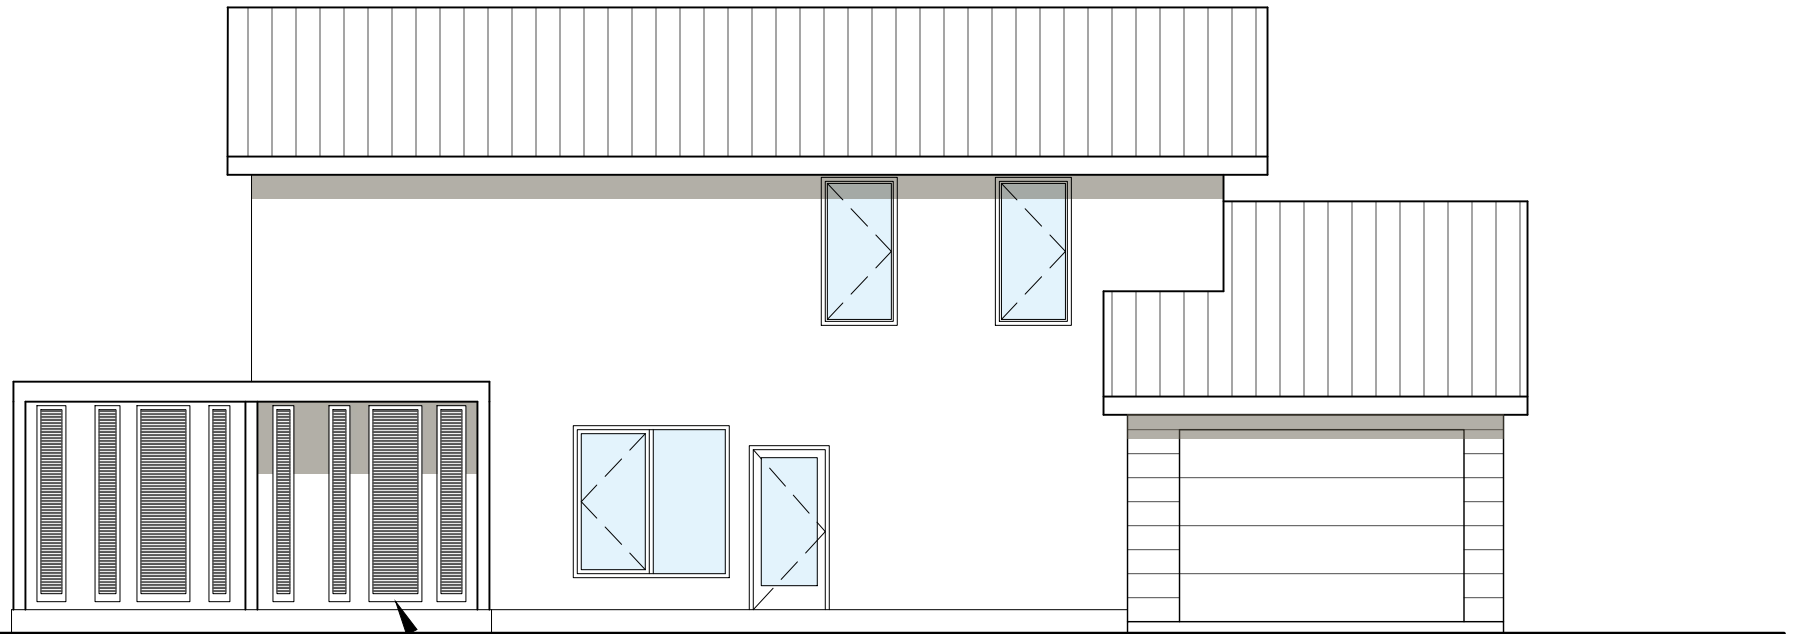


OPTIONAL SHUTTERS

26'-2"  
T.O. ROOF

19'-8"  
T.O. SPRING LINE

9'-8"  
T.O. SPRING LINE

00'-0"  
T.O. GRADE

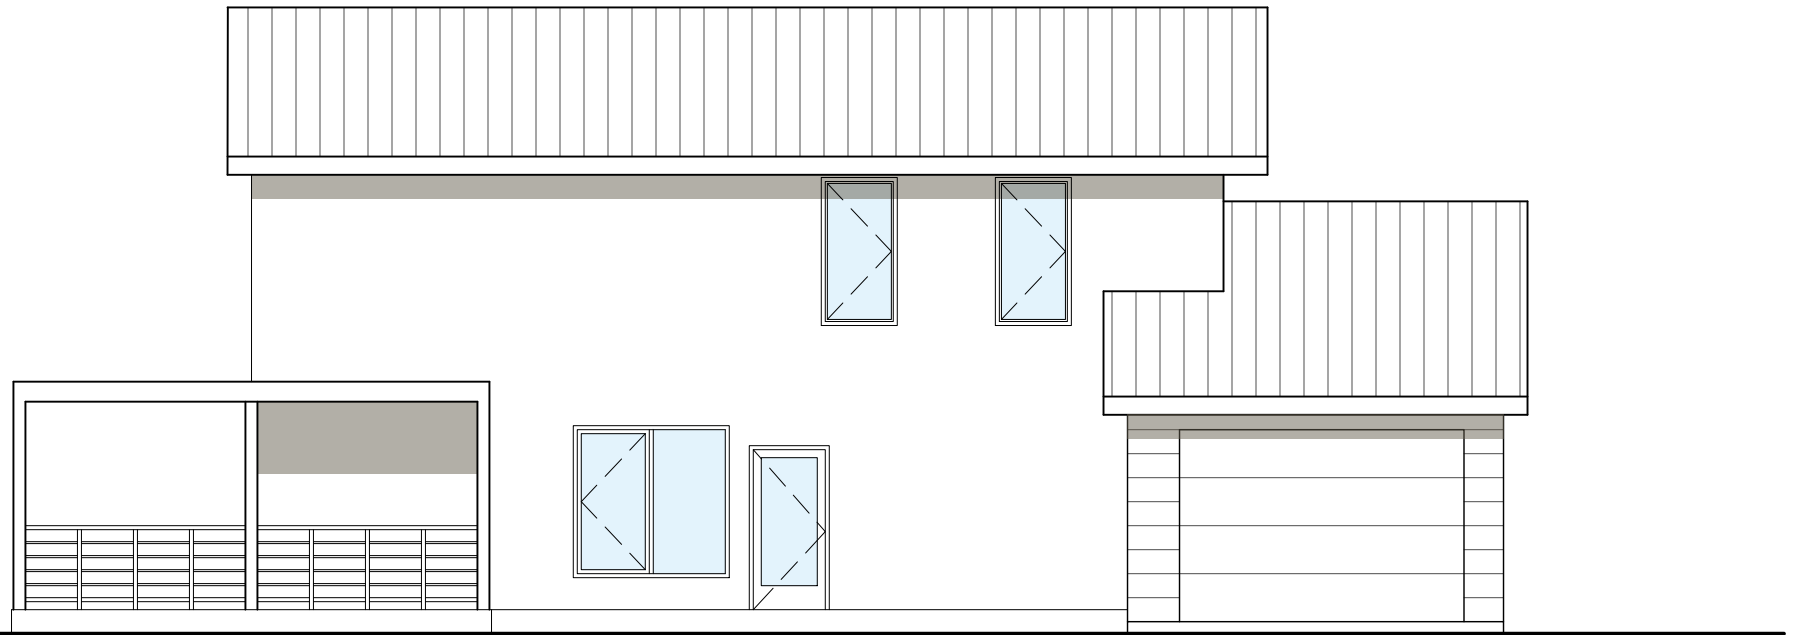

NEW DETAIL       REVISED

AS APPROVED

### CARVER SQUARE WORKFORCE HOUSING



808 E LAS OLAS SUITE 101  
FORT LAUDERDALE, FL 33301  
t: 954.683.1236

SHEET TITLE: MODEL B (CORNER LOT) - SIDE ELEVATION

REF. SHEET:


SCALE:

1/8" = 1'-0"

DATE PRINTED:

01-28-2019

DELRAY BEACH, FL. 33344  
PROJECT NUMBER: 01713.0

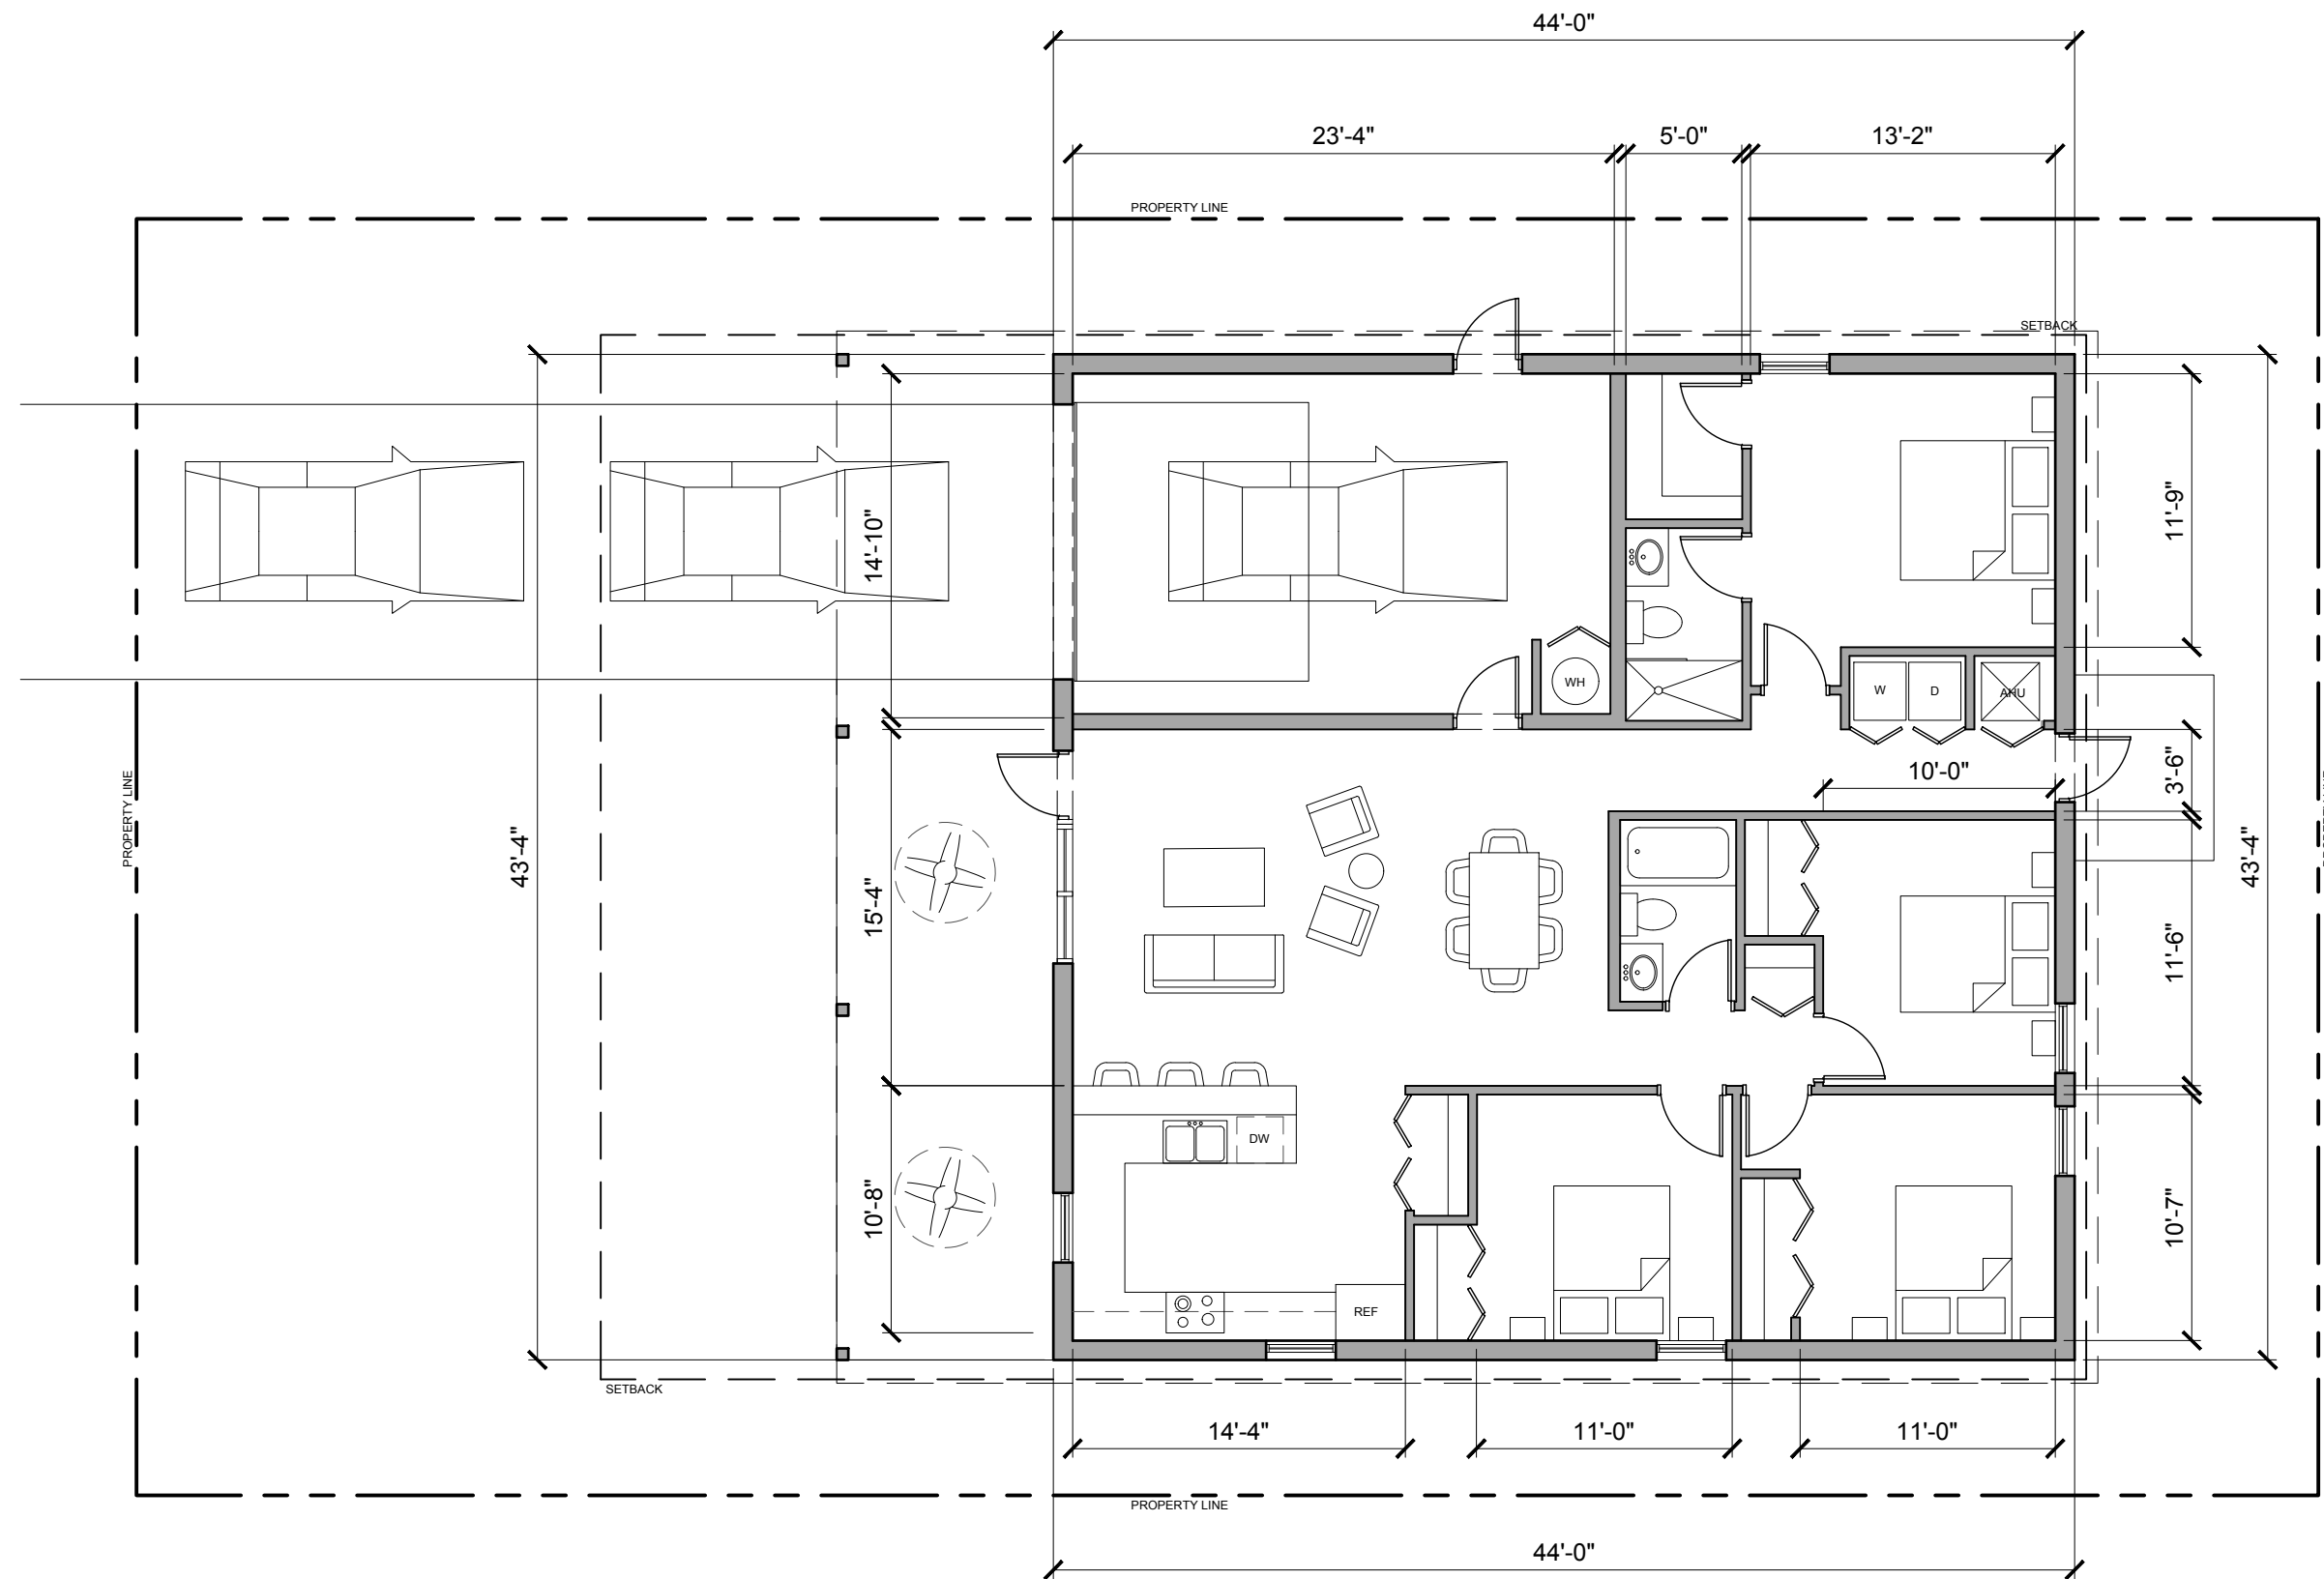

NEW DETAIL       REVISED       AS APPROVED

**CARVER SQUARE WORKFORCE HOUSING**



808 E LAS OLAS SUITE 101  
 FORT LAUDERDALE, FL 33301  
 t: 954.683.1236

SHEET TITLE: LEVEL 1 - MODEL C (INFILL LOT) 1760 SF

REF. SHEET:



SCALE:

1/8" = 1'-0"

DATE PRINTED:

01-28-2019

DELRAY BEACH, FL. 33344  
 PROJECT NUMBER: 01713.0

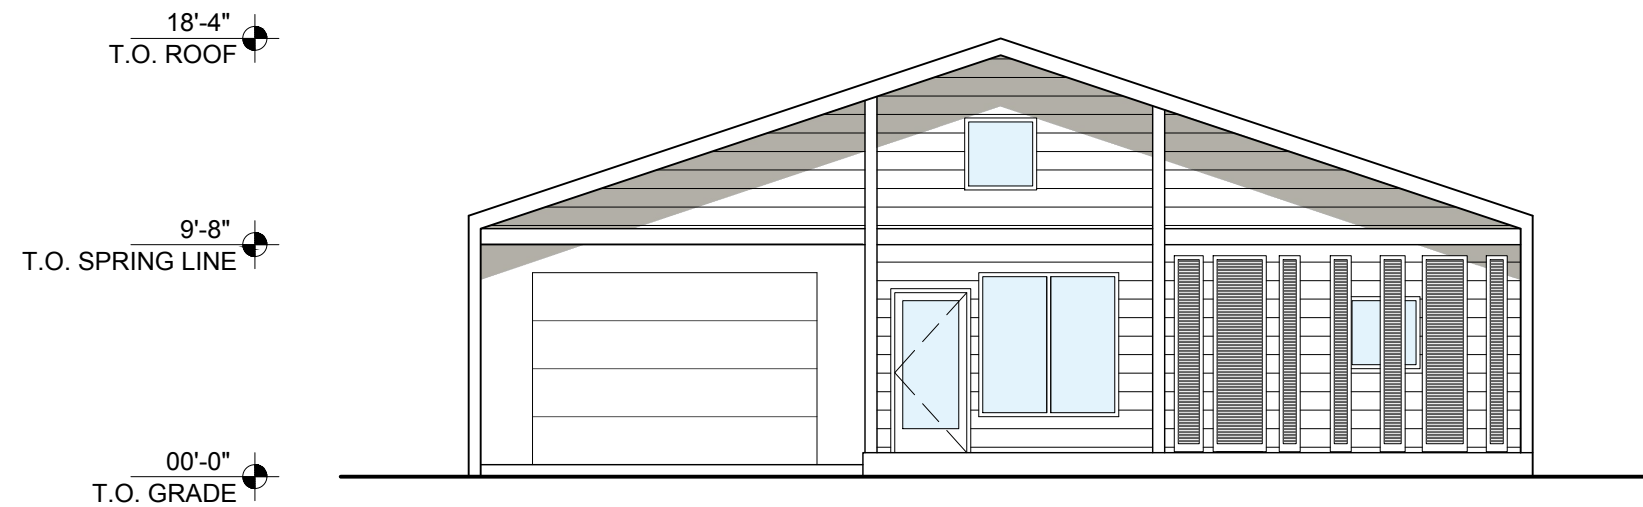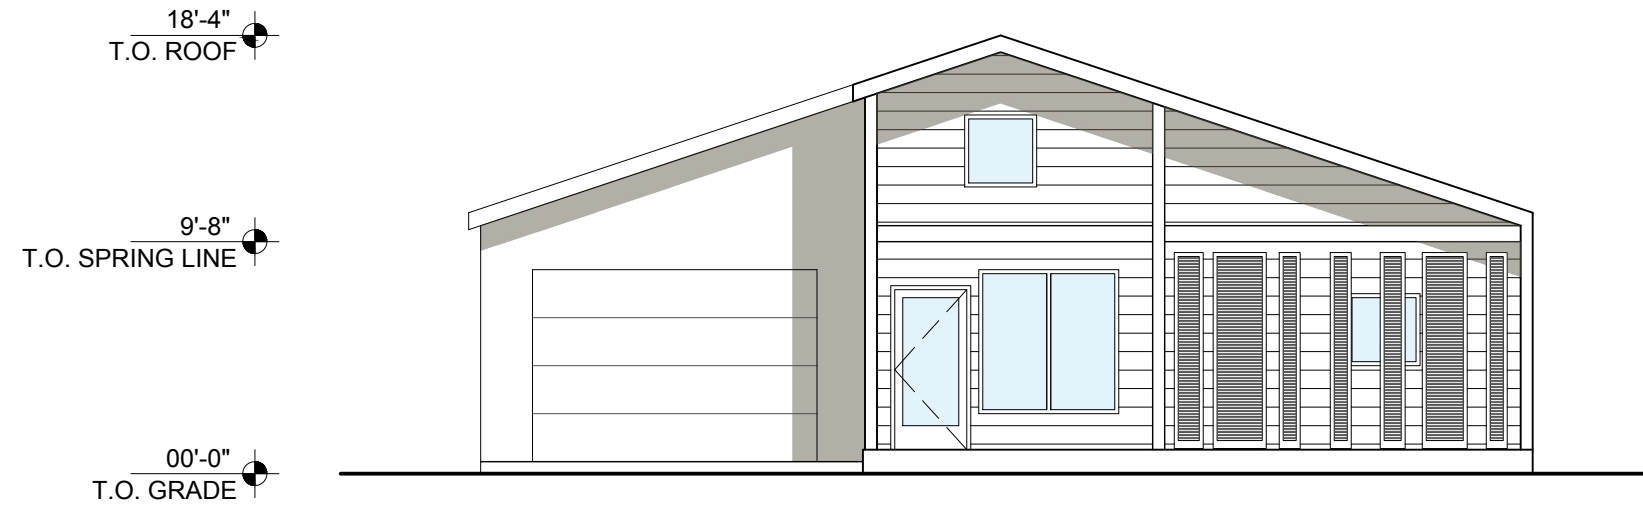

NEW DETAIL       REVISED       AS APPROVED

**CARVER SQUARE WORKFORCE HOUSING**



808 E LAS OLAS SUITE 101  
 FORT LAUDERDALE, FL 33301  
 t: 954.683.1236

SHEET TITLE: MODEL C (INFILL LOT) - FRONT ELEVATION

REF. SHEET:


SCALE:

1/8" = 1'-0"

DATE PRINTED:

01-28-2019

DELRAY BEACH, FL. 33344  
 PROJECT NUMBER: 01713.0

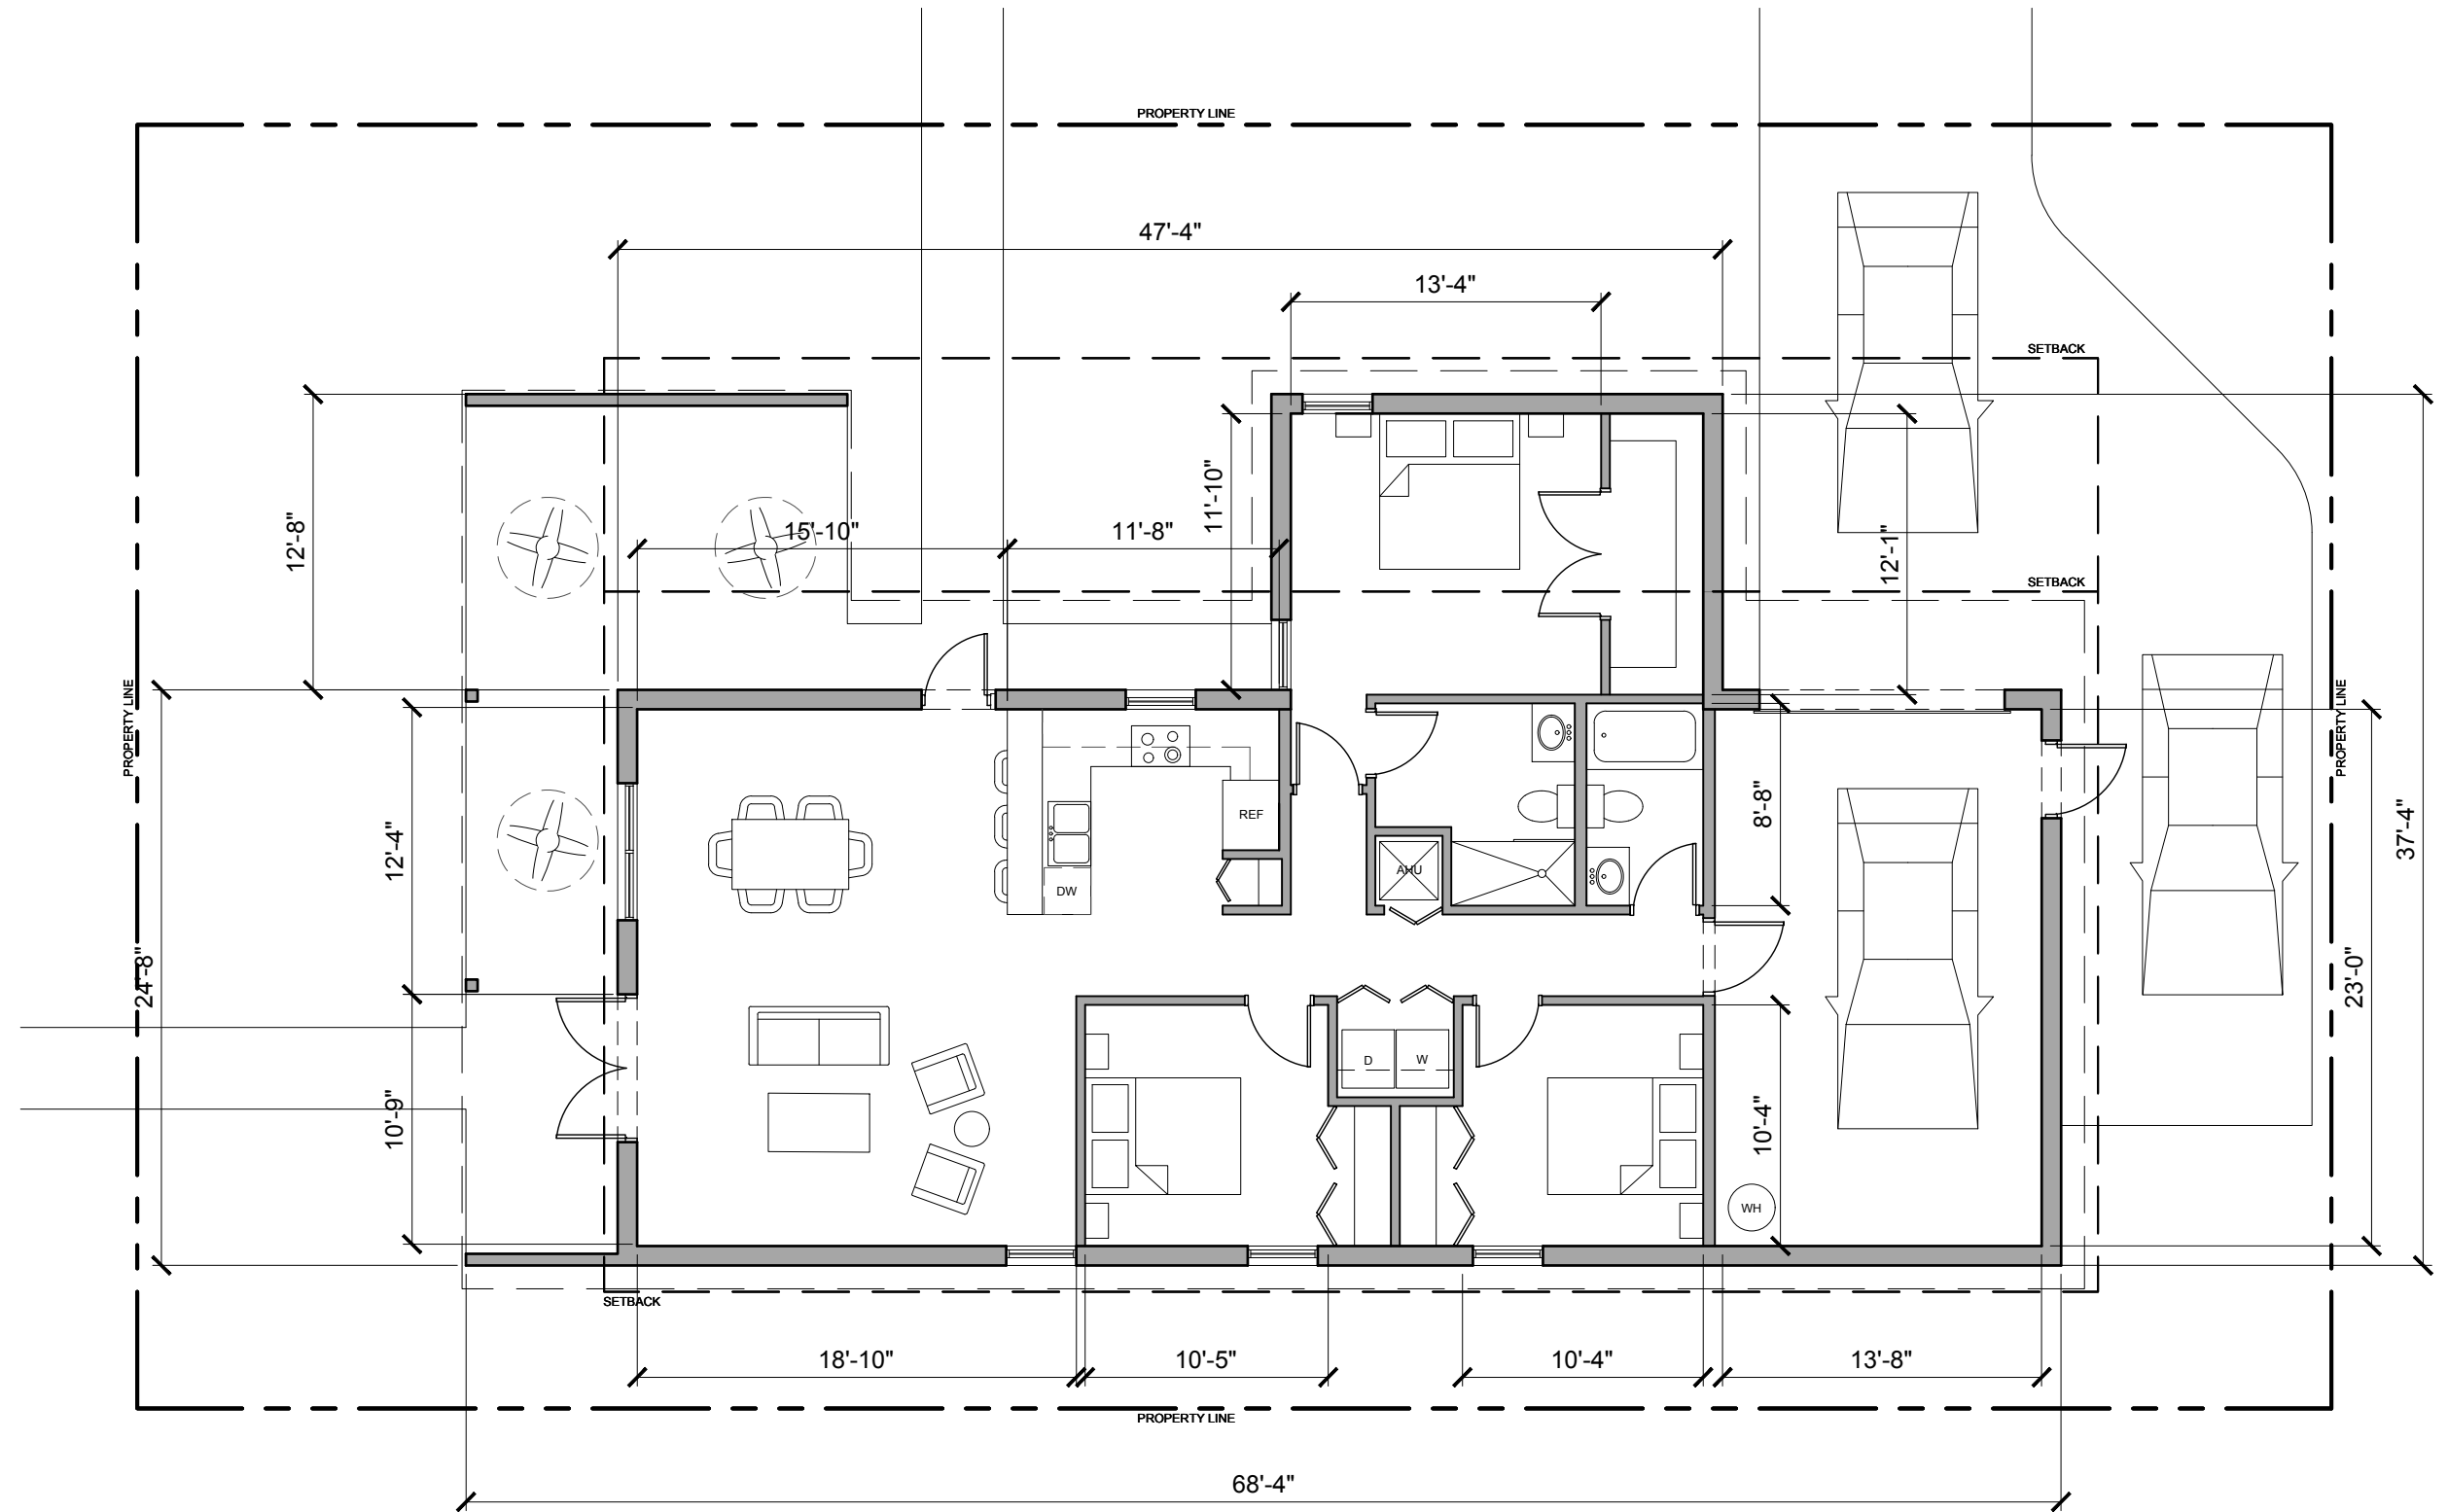

NEW DETAIL       REVISED       AS APPROVED

## CARVER SQUARE WORKFORCE HOUSING



808 E LAS OLAS SUITE 101  
FORT LAUDERDALE, FL 33301  
t: 954.683.1236

SHEET TITLE: LEVEL 1 - MODEL D (CORNER LOT) 1600 SF

REF. SHEET:

SCALE:

1/8" = 1'-0"

DATE PRINTED:


01-28-2019

DELRAY BEACH, FL. 33344  
PROJECT NUMBER: 01713.0

16'-6"  
T.O. ROOF

9'-8"  
T.O. SPRING LINE

00'-0"  
T.O. GRADE

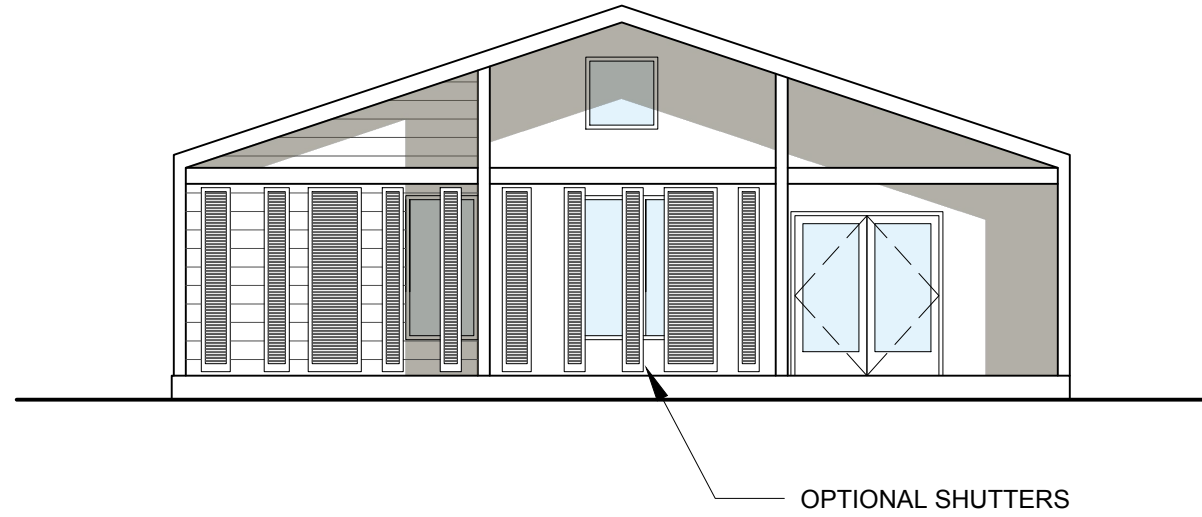

16'-6"  
T.O. ROOF

9'-8"  
T.O. SPRING LINE

00'-0"  
T.O. GRADE



NEW DETAIL       REVISED       AS APPROVED



808 E LAS OLAS SUITE 101  
FORT LAUDERDALE, FL 33301  
t: 954.683.1236

SHEET TITLE: MODEL D (CORNER LOT) - FRONT ELEVATION

REF. SHEET:

SCALE:

1/8" = 1'-0"

DATE PRINTED:

01-28-2019


CARVER SQUARE WORKFORCE HOUSING

DELRAY BEACH, FL. 33344  
PROJECT NUMBER: 01713.0

16'-6"  
T.O. ROOF

9'-8"  
T.O. SPRING LINE

00'-0"  
T.O. GRADE

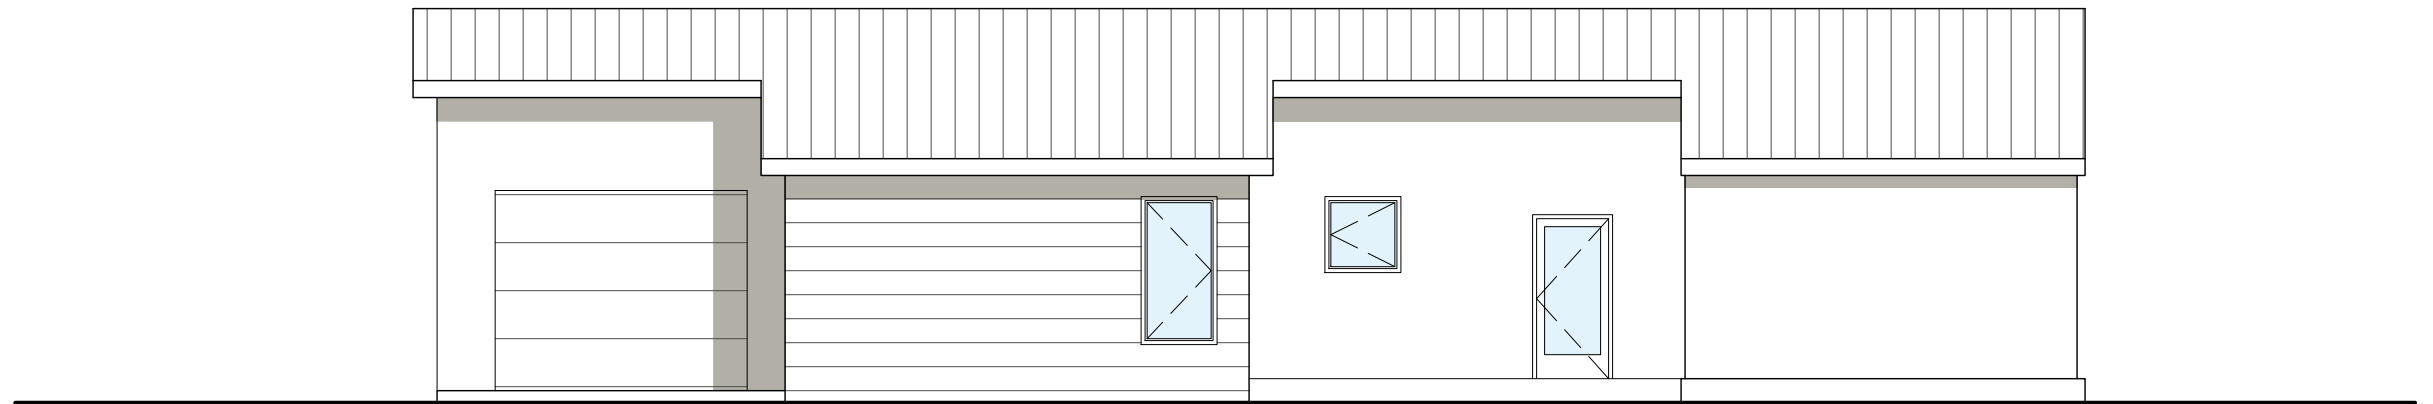

NEW DETAIL       REVISED       AS APPROVED

### CARVER SQUARE WORKFORCE HOUSING



808 E LAS OLAS SUITE 101  
FORT LAUDERDALE, FL 33301  
t: 954.683.1236

SHEET TITLE: MODEL D (CORNER LOT) - SIDE ELEVATION

REF. SHEET:


SCALE:

1/8" = 1'-0"

DATE PRINTED:

01-28-2019

DELRAY BEACH, FL. 33344  
PROJECT NUMBER: 01713.0

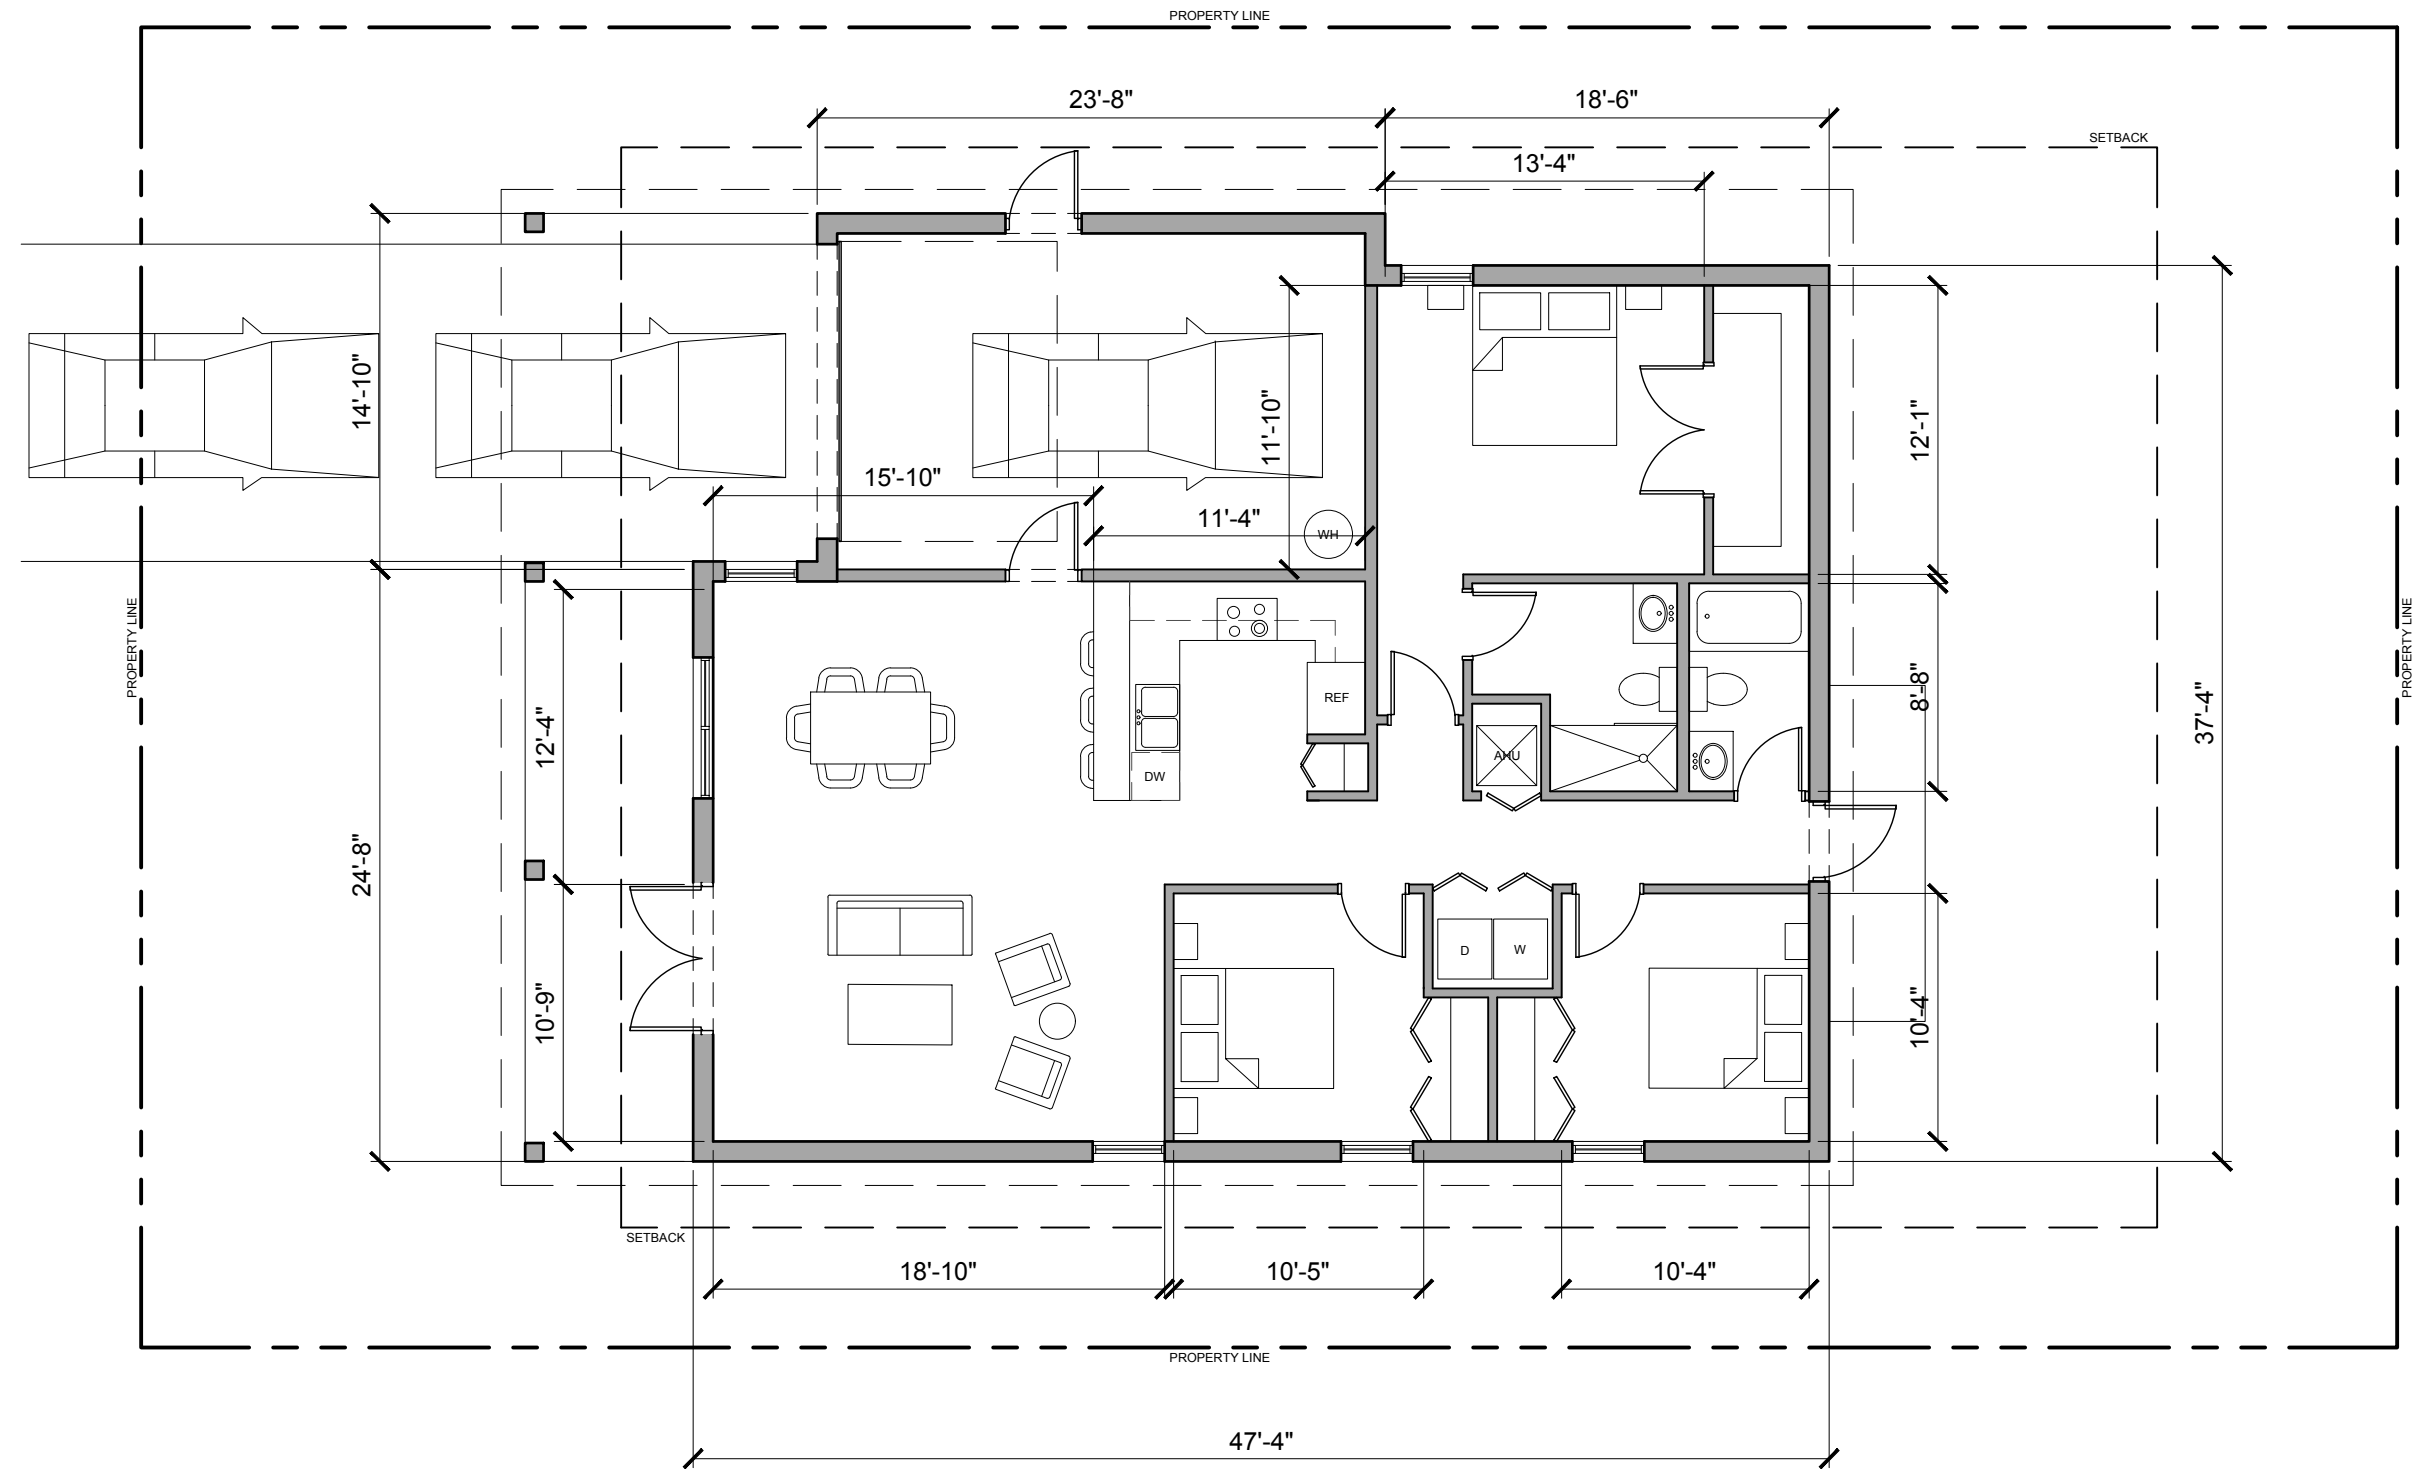

NEW DETAIL       REVISED       AS APPROVED

## CARVER SQUARE WORKFORCE HOUSING



808 E LAS OLAS SUITE 101  
FORT LAUDERDALE, FL 33301  
t: 954.683.1236

SHEET TITLE: LEVEL 1 - MODEL D (INFILL LOT) 1610 SF

REF. SHEET:

SCALE:



1/8" = 1'-0"

DATE PRINTED:

01-28-2019

DELRAY BEACH, FL. 33344  
PROJECT NUMBER: 01713.0



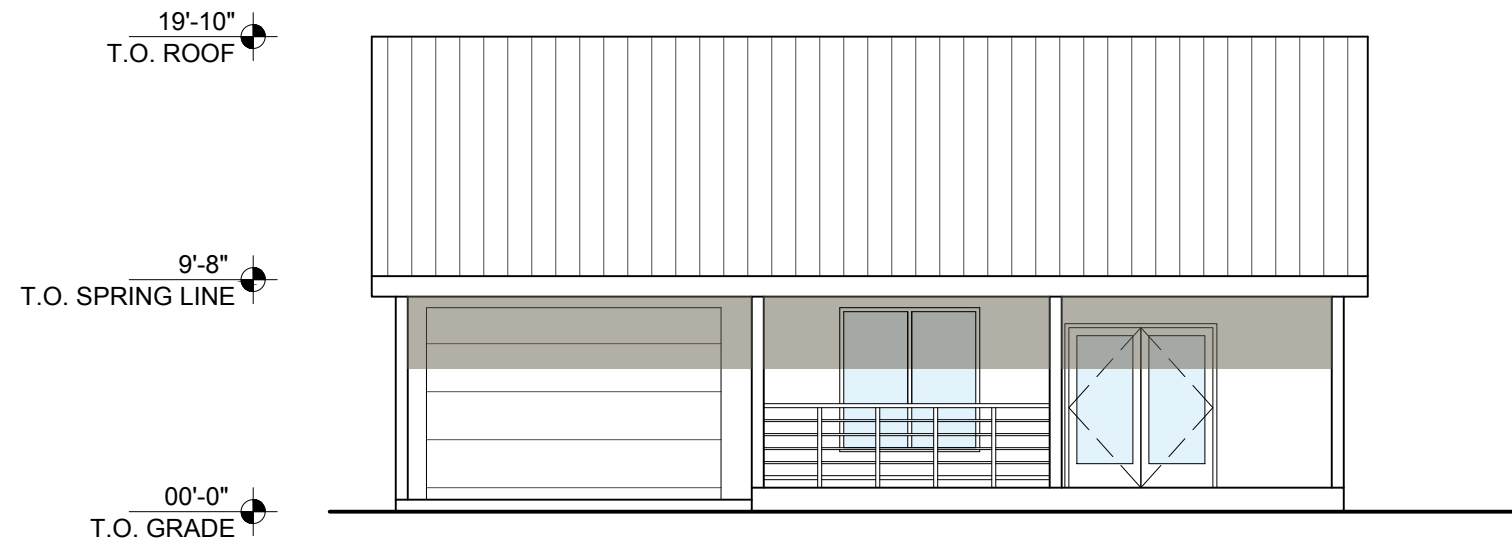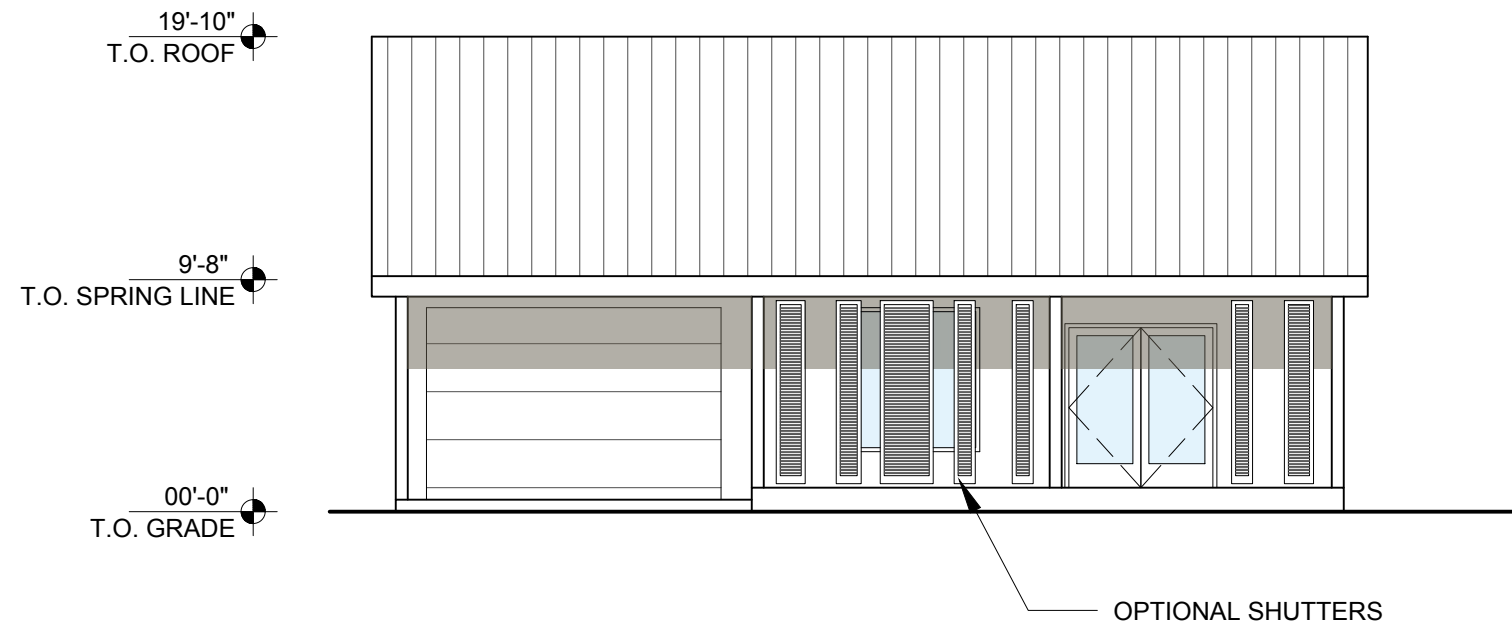

NEW DETAIL       REVISED       AS APPROVED

**CARVER SQUARE WORKFORCE HOUSING**



808 E LAS OLAS SUITE 101  
 FORT LAUDERDALE, FL 33301  
 t: 954.683.1236

SHEET TITLE: MODEL D (INFILL LOT) - FRONT ELEVATION

REF. SHEET:

SCALE:

1/8" = 1'-0"

DATE PRINTED:

01-28-2019

DELRAY BEACH, FL. 33344  
 PROJECT NUMBER: 01713.0