



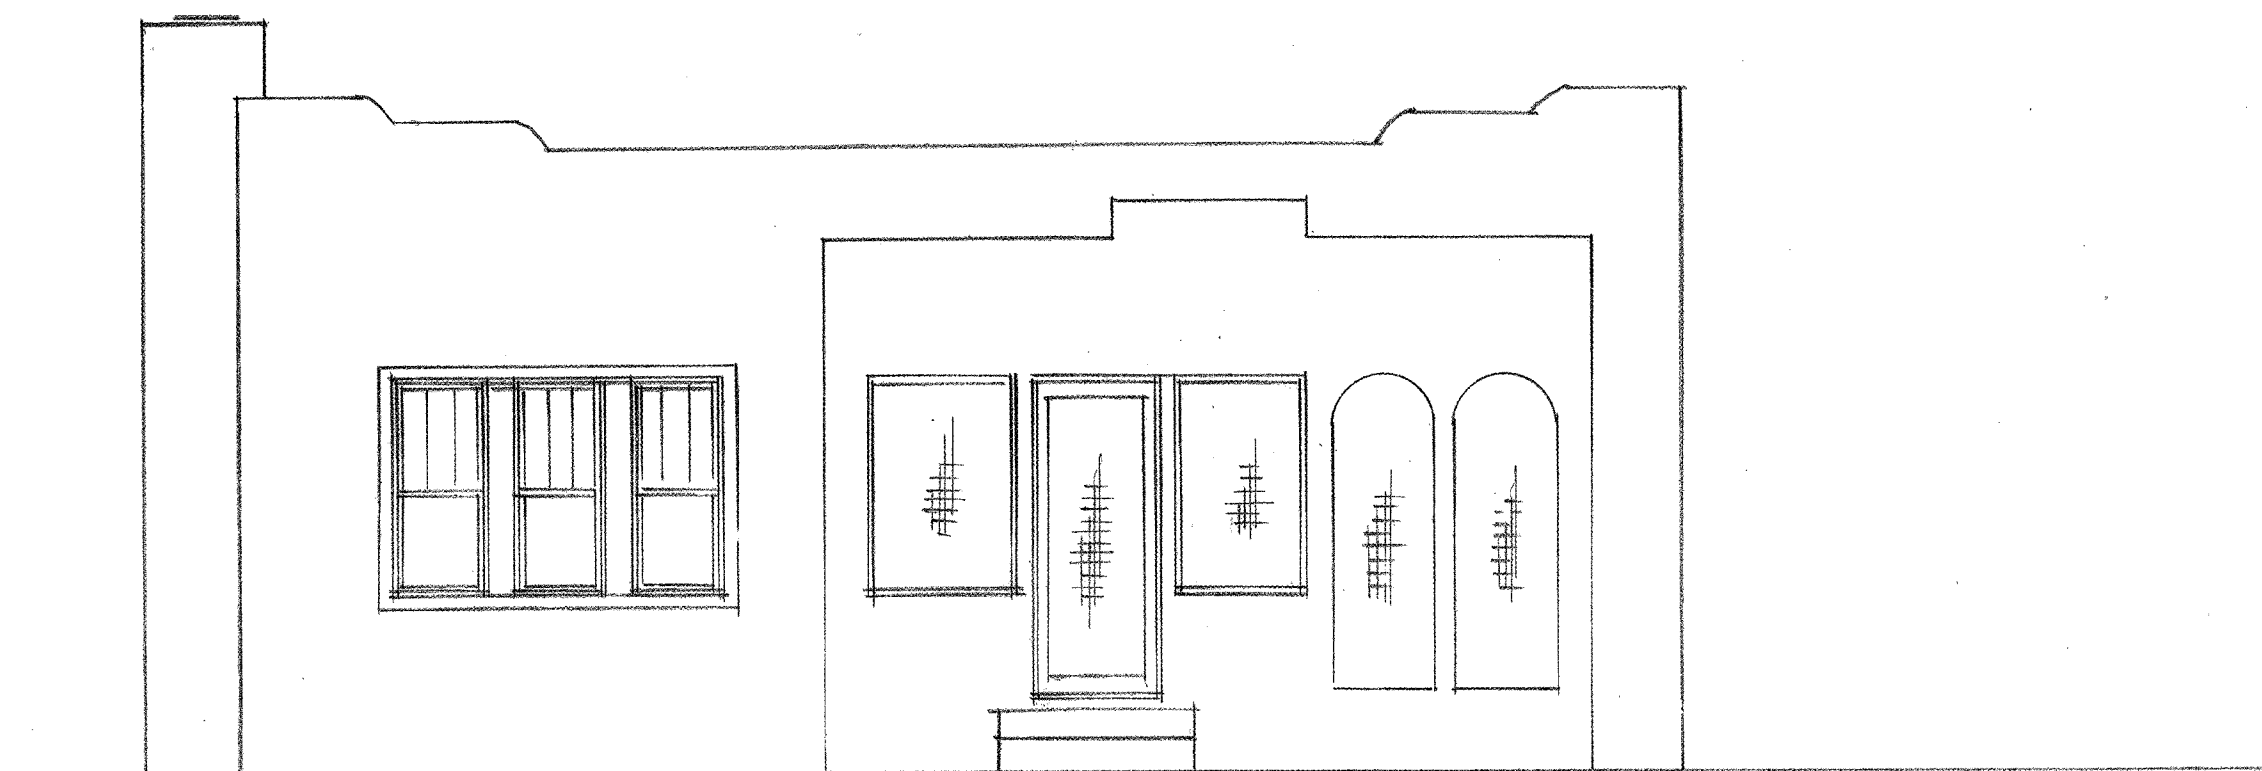


EXISTING FRONT ELEVATION

1/4" = 1'-0"

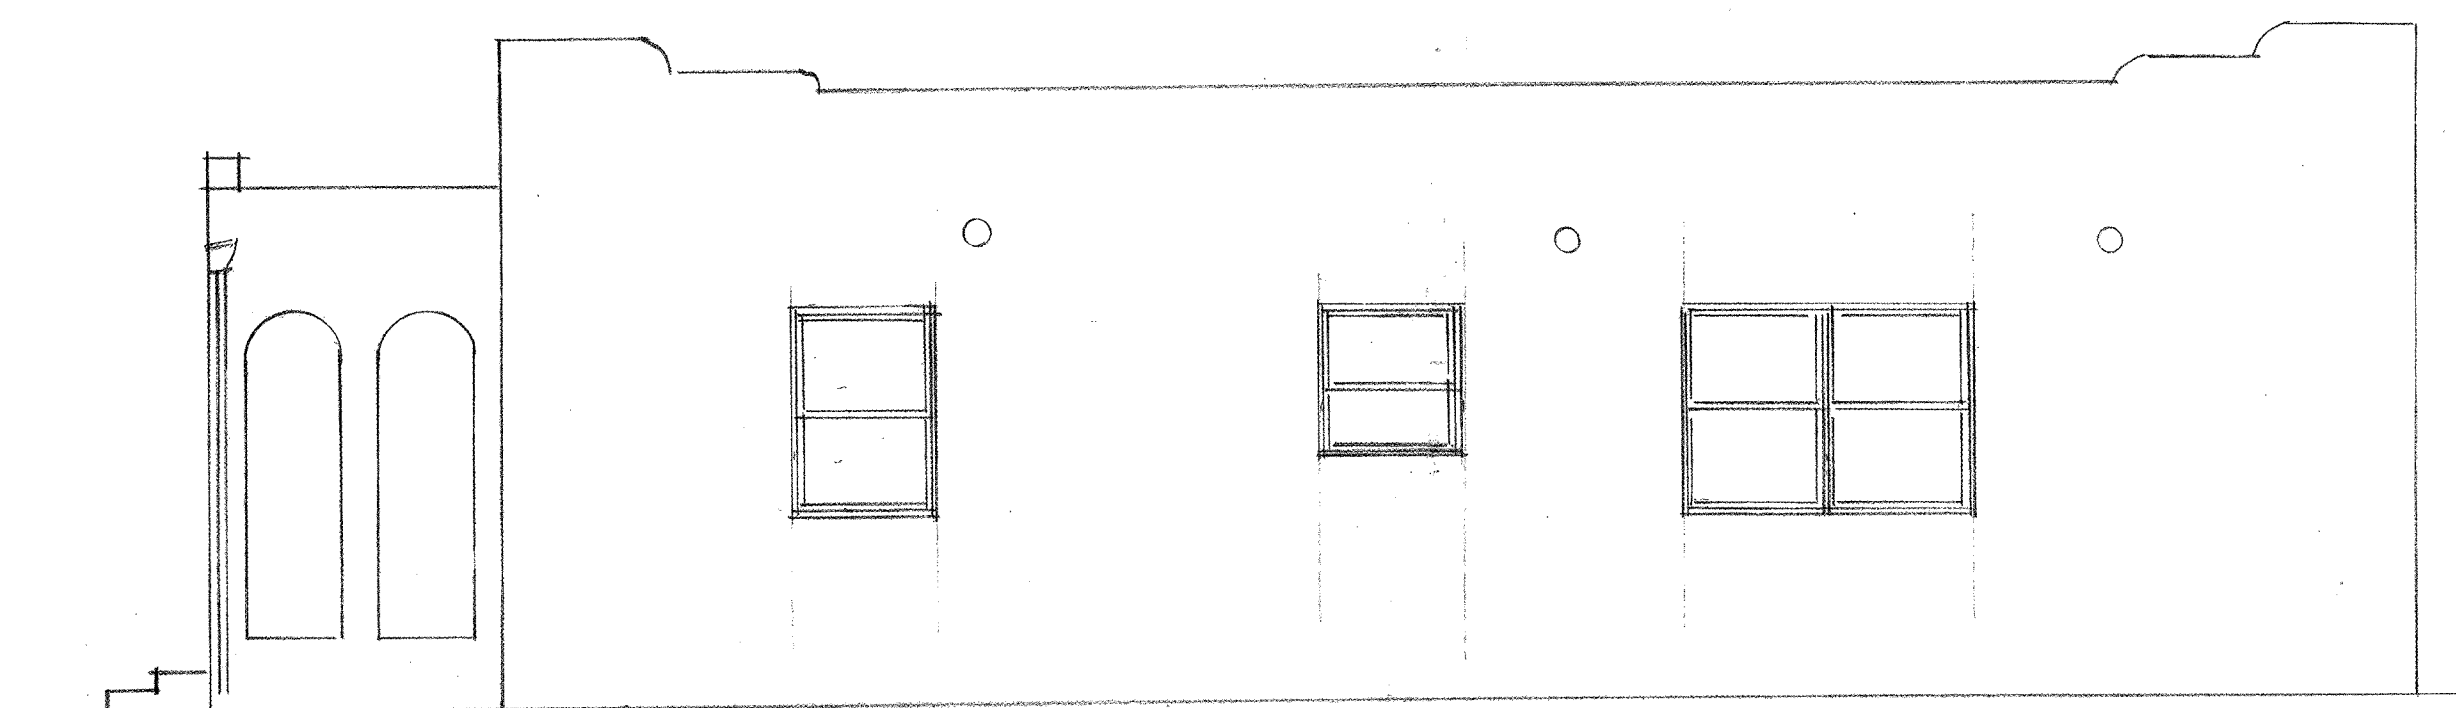


EXISTING RIGHT SIDE ELEVATION

1/4" = 1'-0"

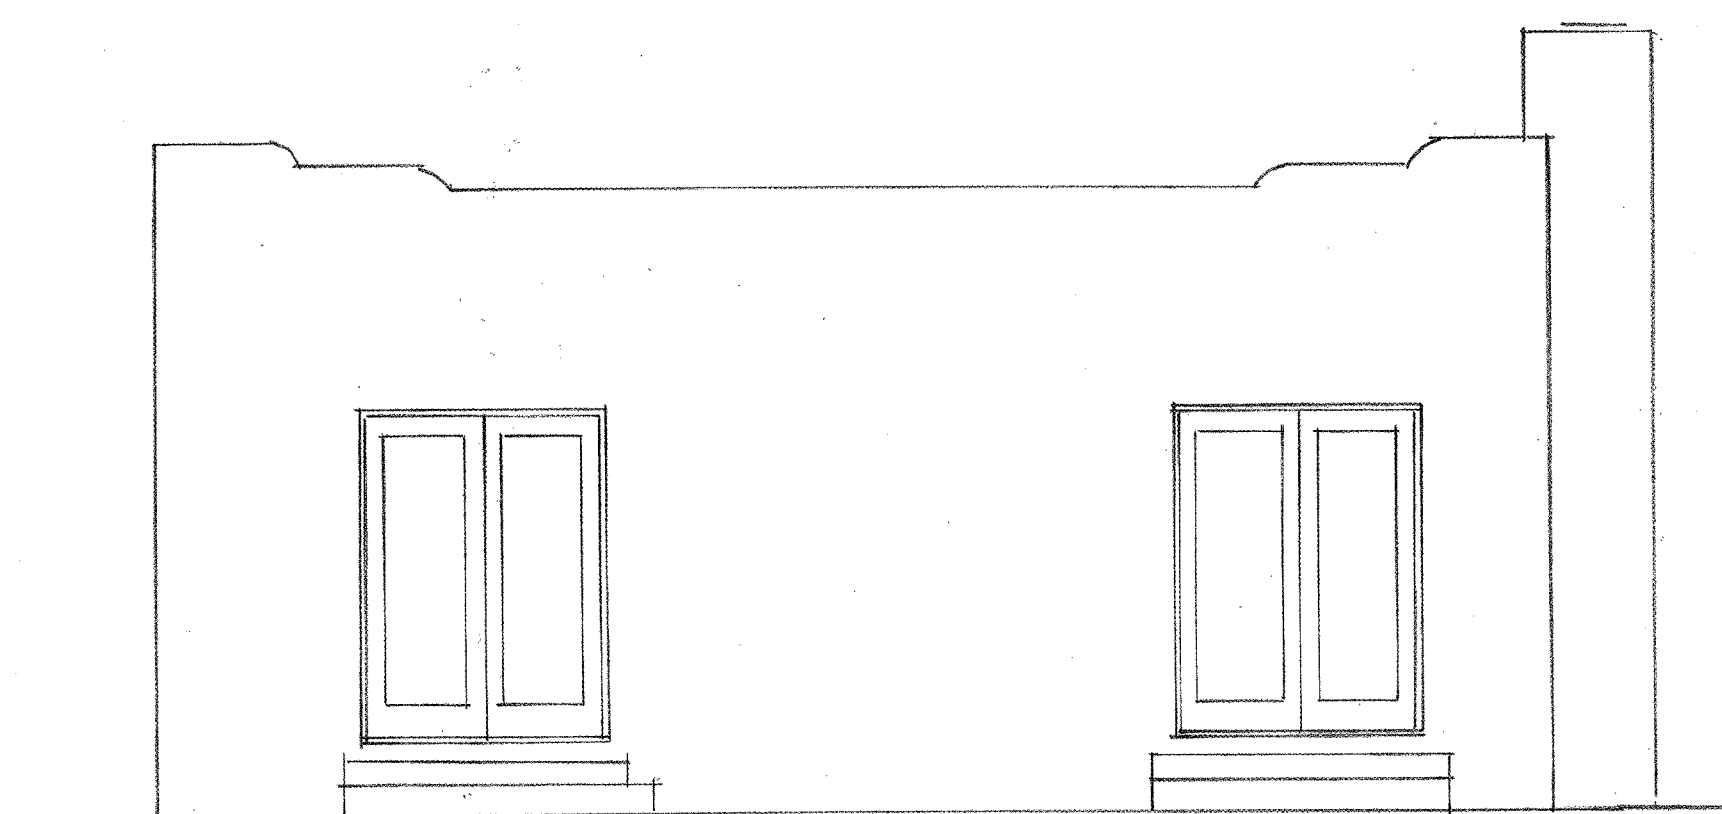

EXISTING REAR ELEVATION

1/4" = 1'-0"

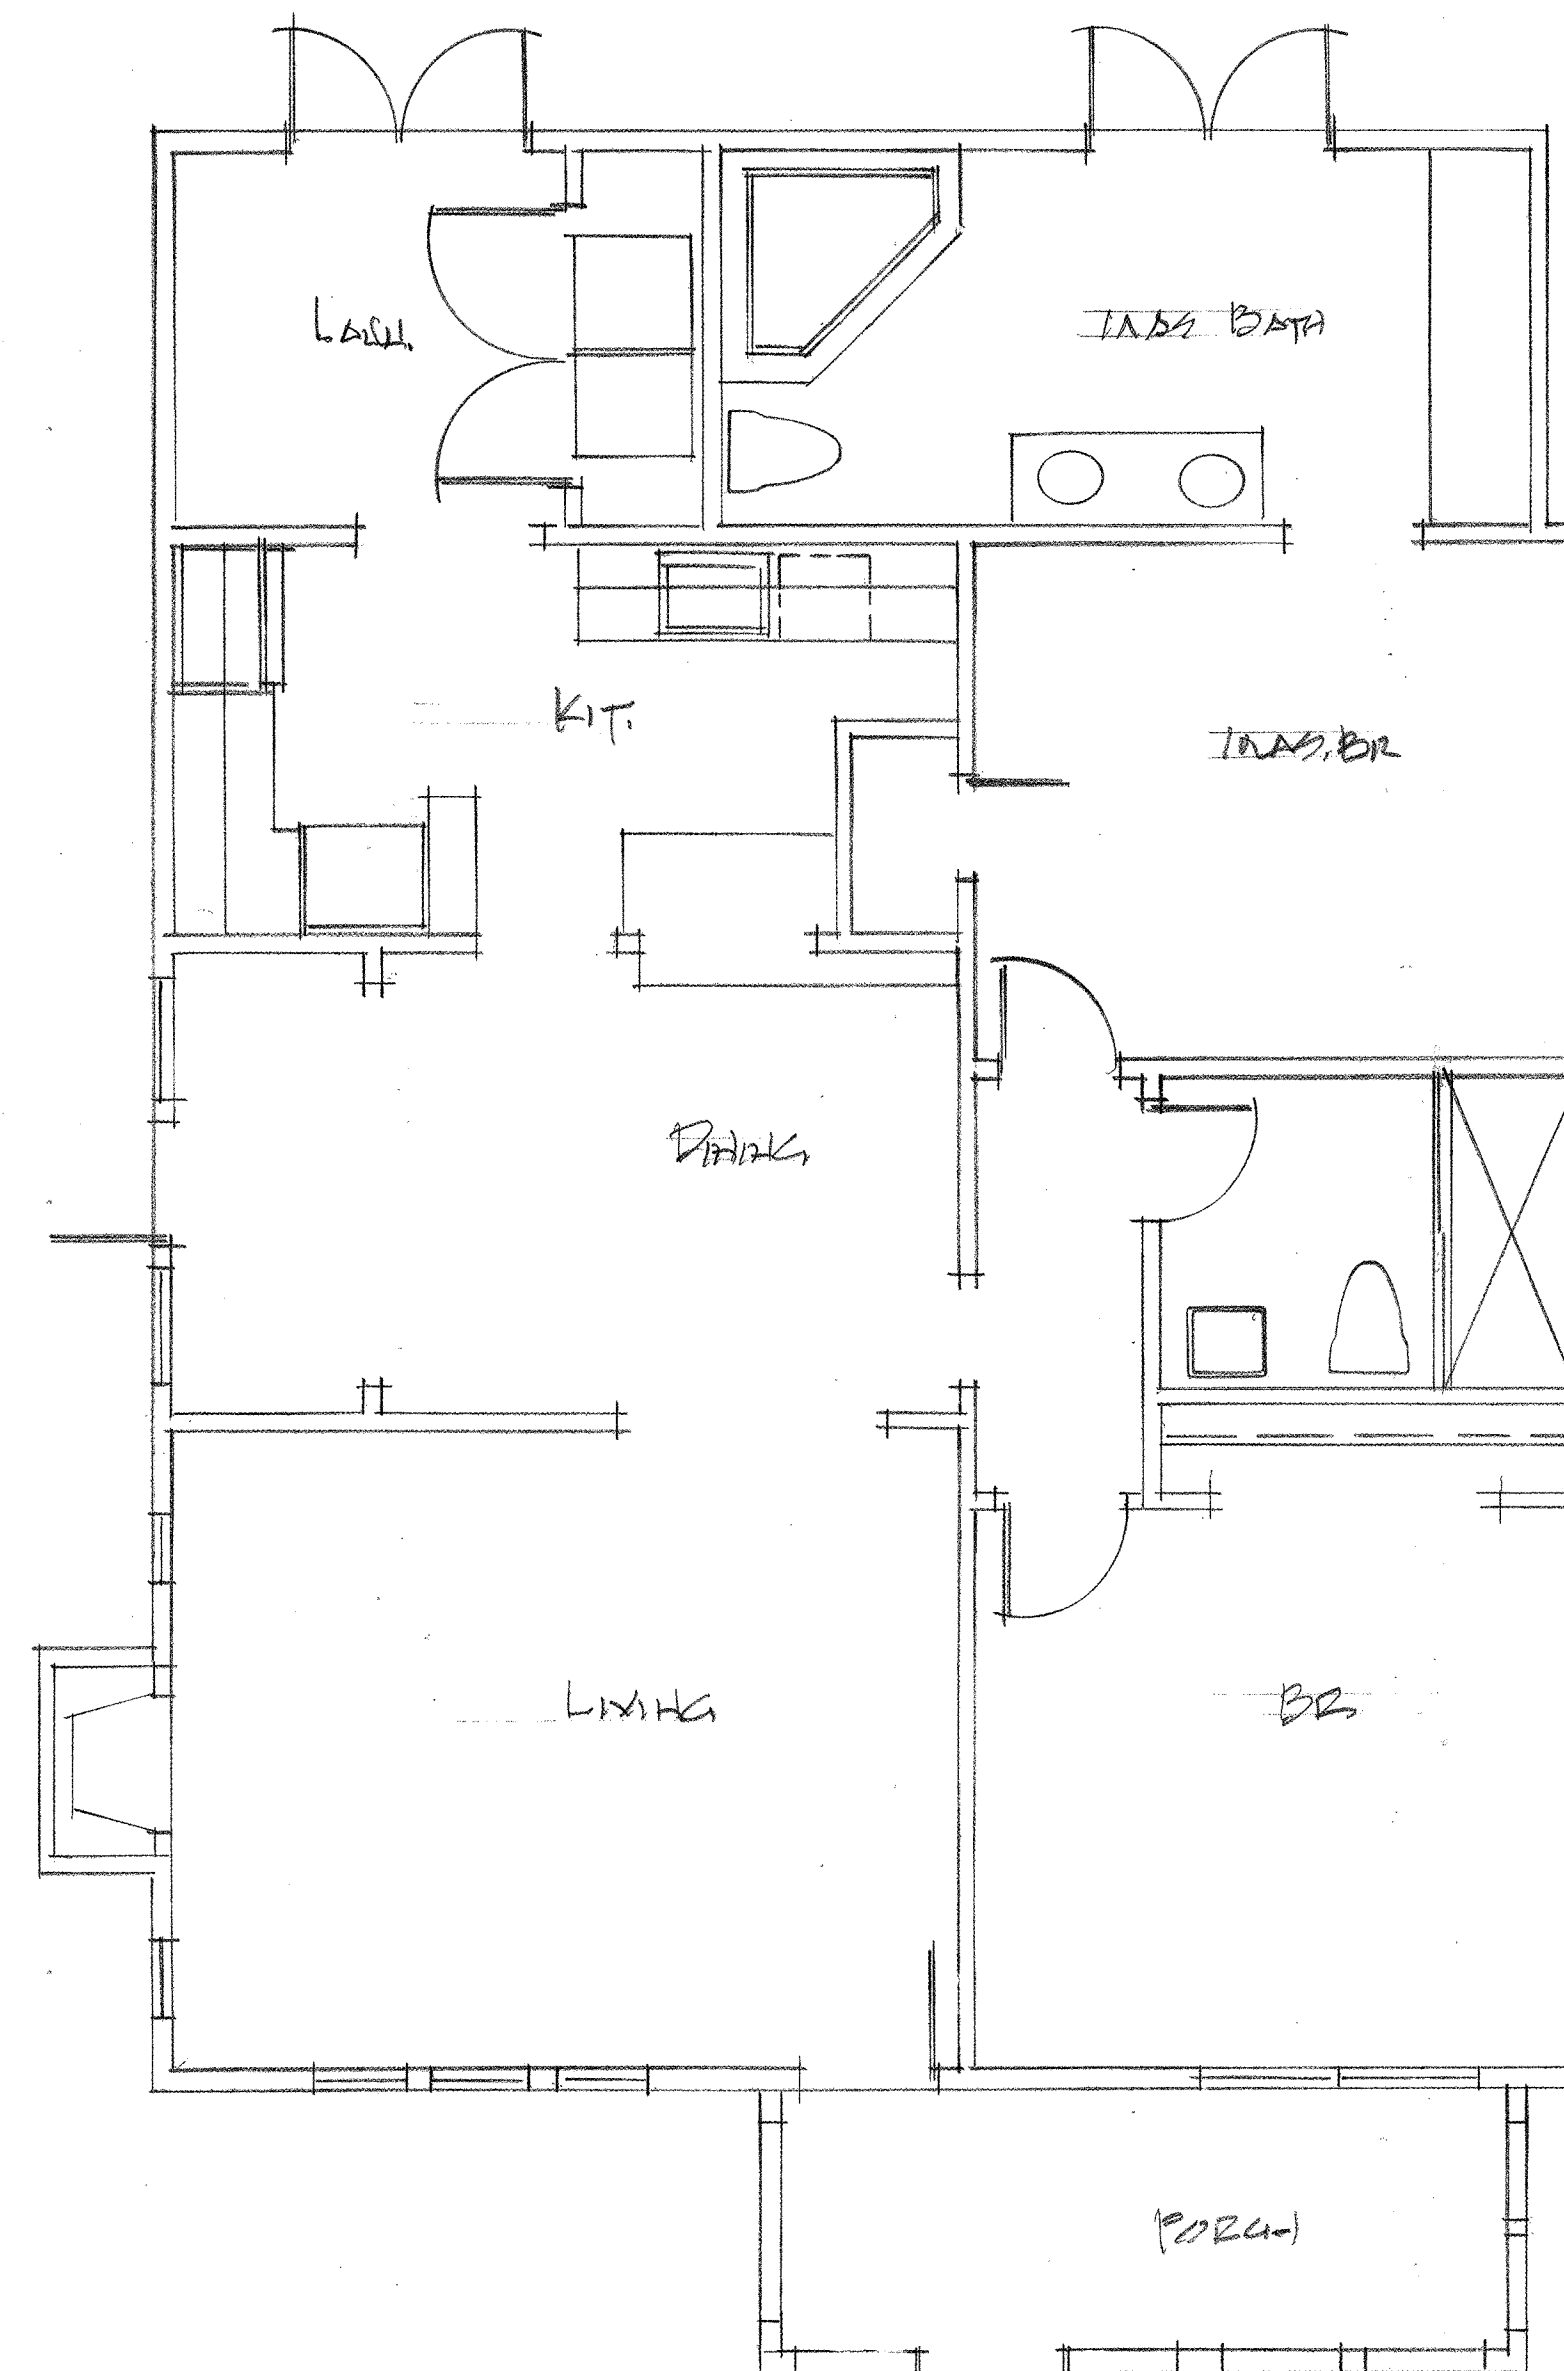

EXISTING FLOOR PLAN

1/4" = 1'-0"

AN ADDITION FOR:
JOHN & KRISTEN FINN
102 GERRIE BUSH BLVD
DELRAY BEACH FLORIDA

DESIGN BY:

B

DATE:

1-23-19

SCALE:


AS NOTED

PAGE NO:


A-2

WINDOW SCHEDULE


(2) 25	AWN	SINGLE HUNG	WHITE BL. FRAMES W/ IMPACT GLASS	E.O.	76" x 60"
1/235	"	"	"	"	E.O. 28" x 40"
1/235	"	"	"	"	E.O. 38" x 38"

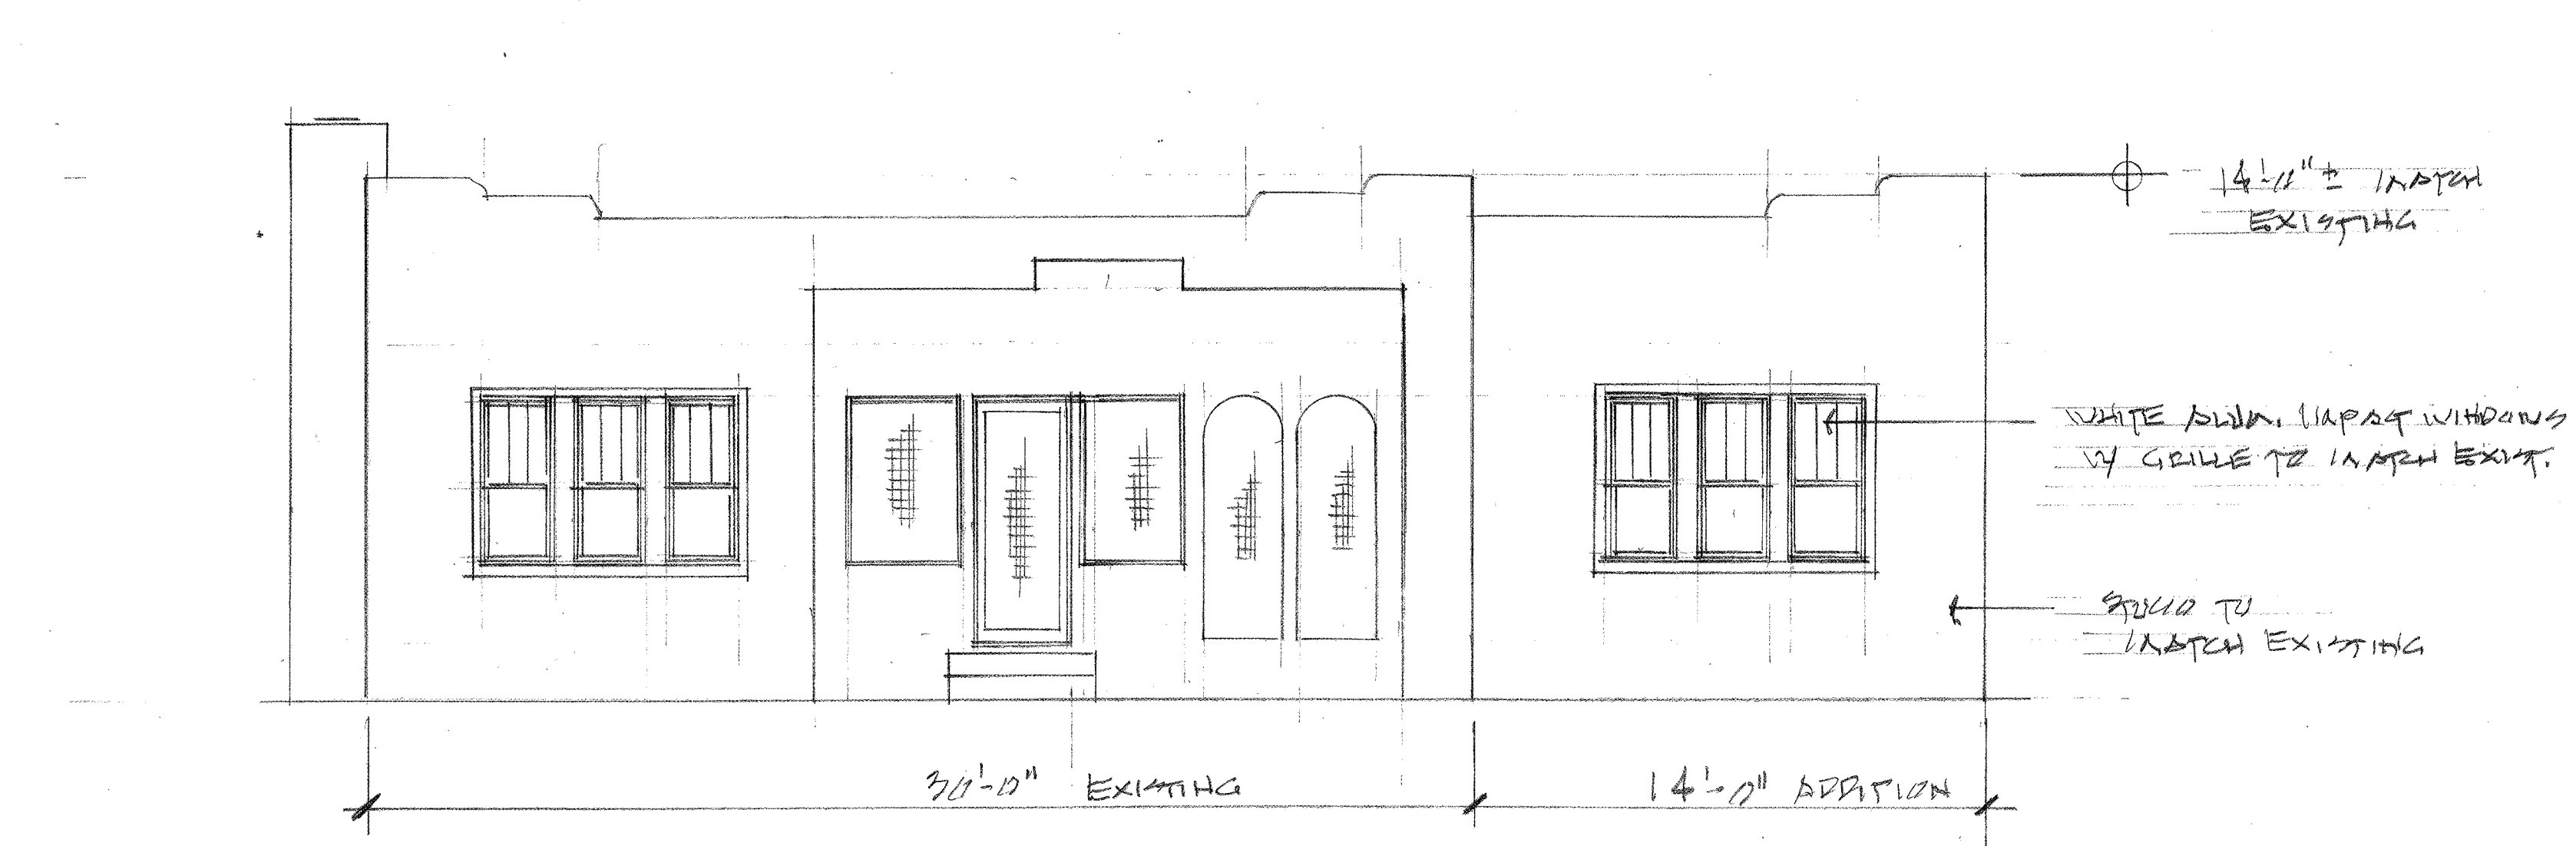

FRONT ELEVATION

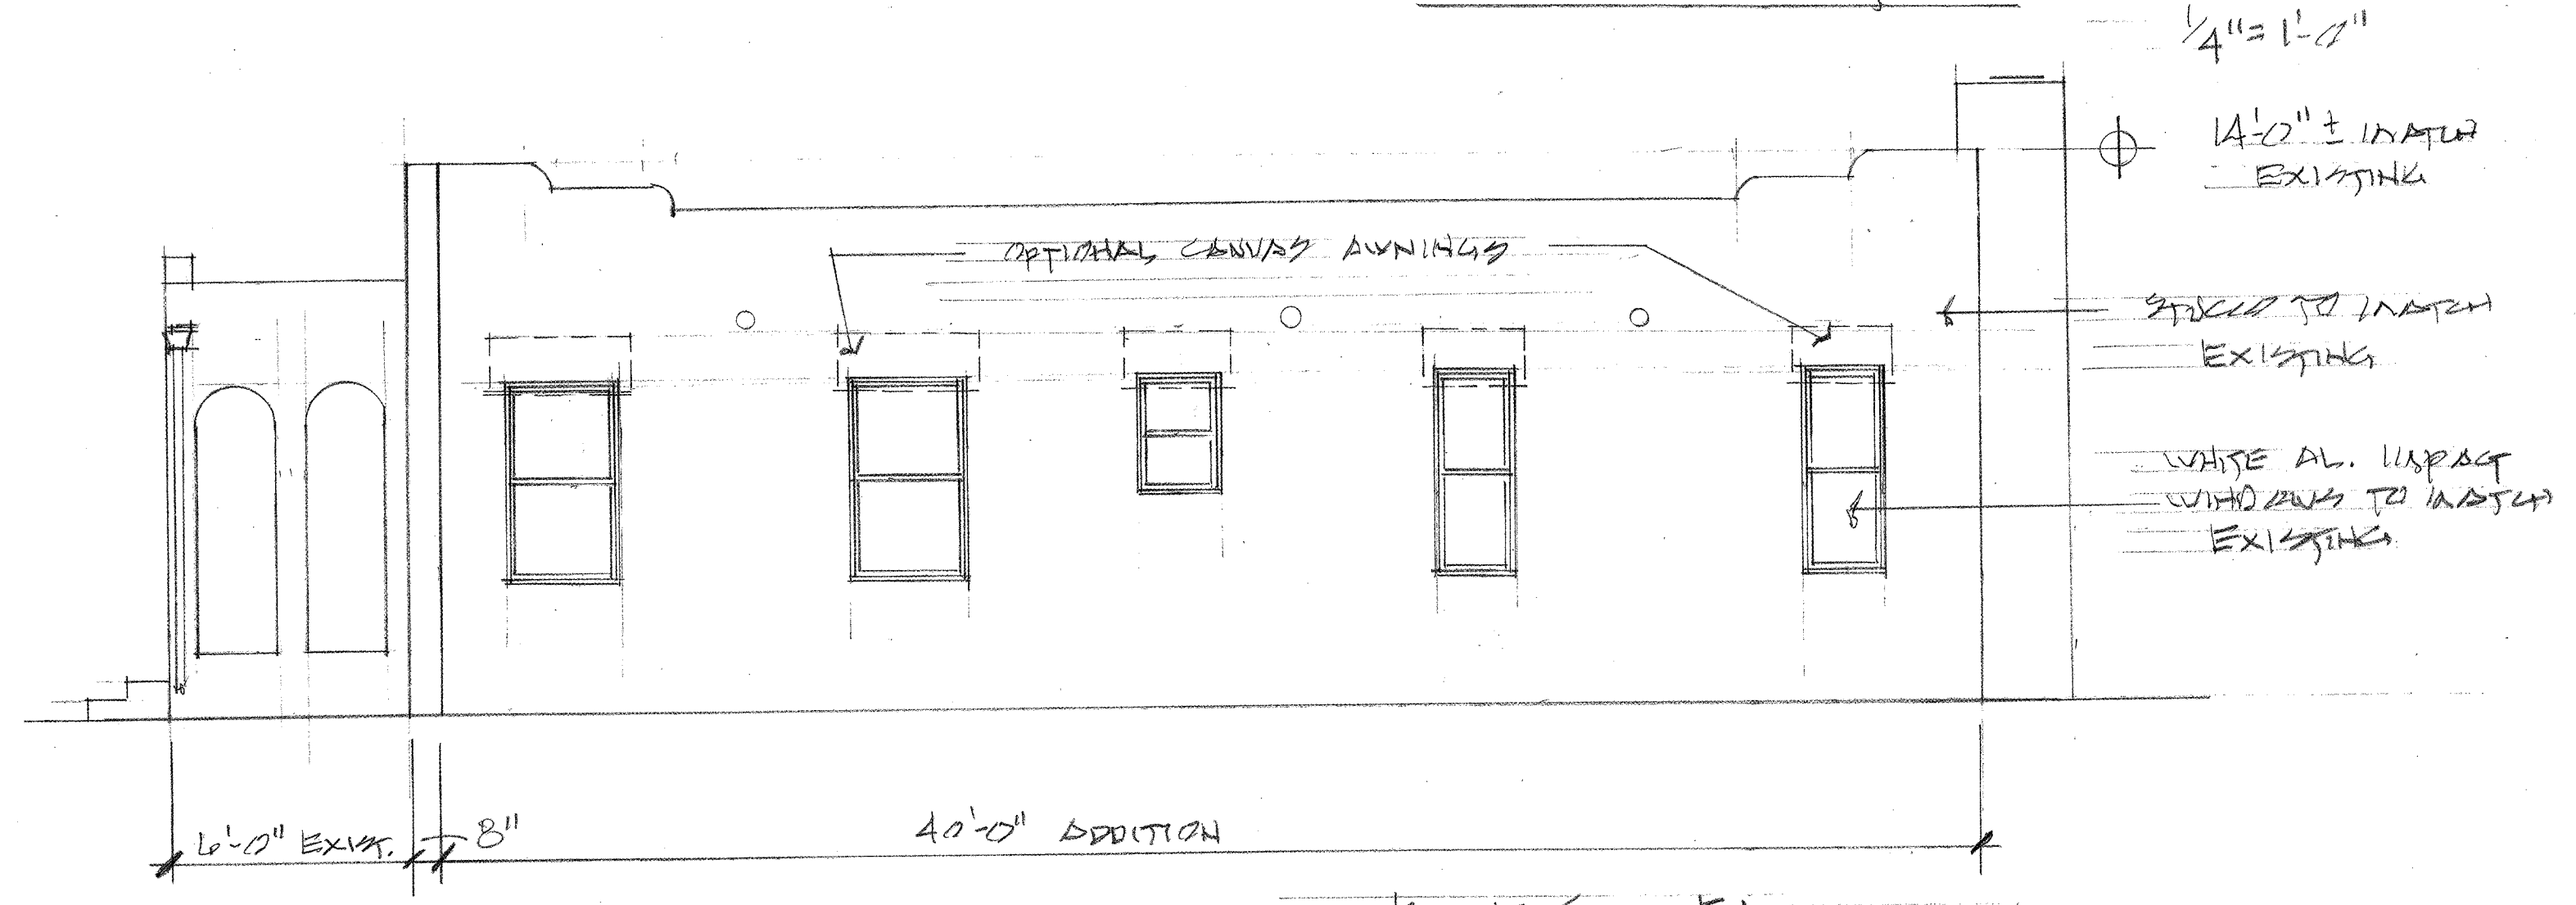


RIGHT SIDE ELEVATION

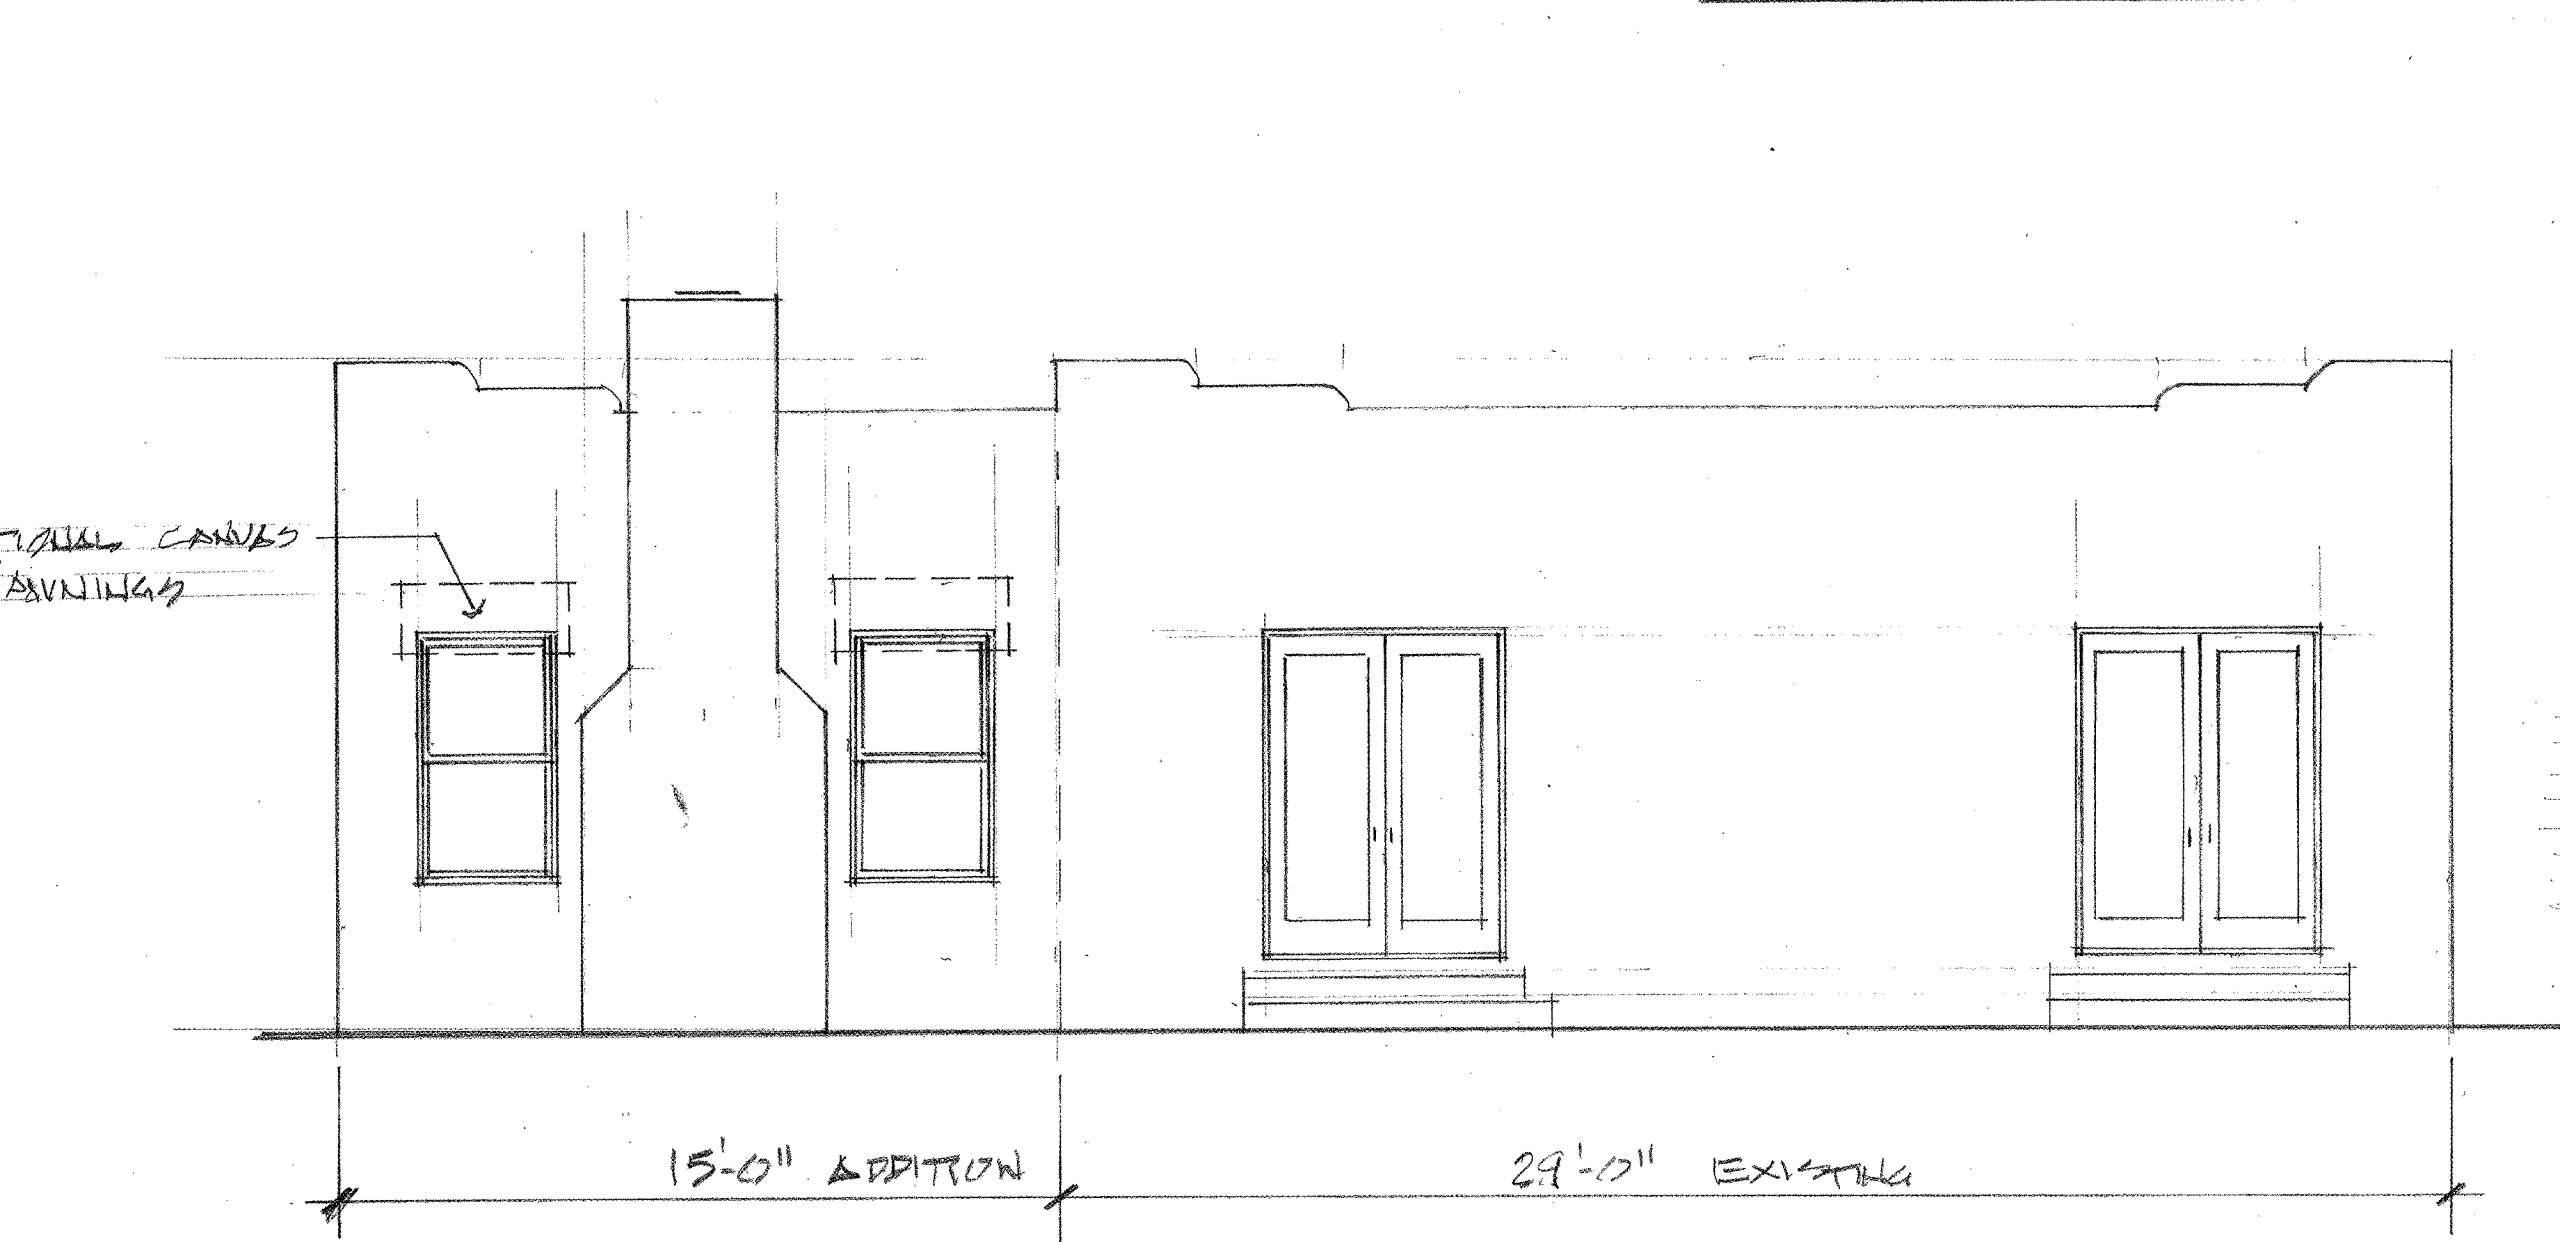


REAR ELEVATION

- LANDSCAPE NOTES:
- REAR EXISTING WEST SIDE LANDSCAPING - (1) FRANG. (2) PALM - GROUNDS COVER GOLDEN INLAND HYDRANGEA - CRATCH LIQUOR GRASS
 - REVISED DRIVEWAY & POOL ADDITION WILL ONLY ALLOW FOR ANNUAL FOUNDATION PLANTING

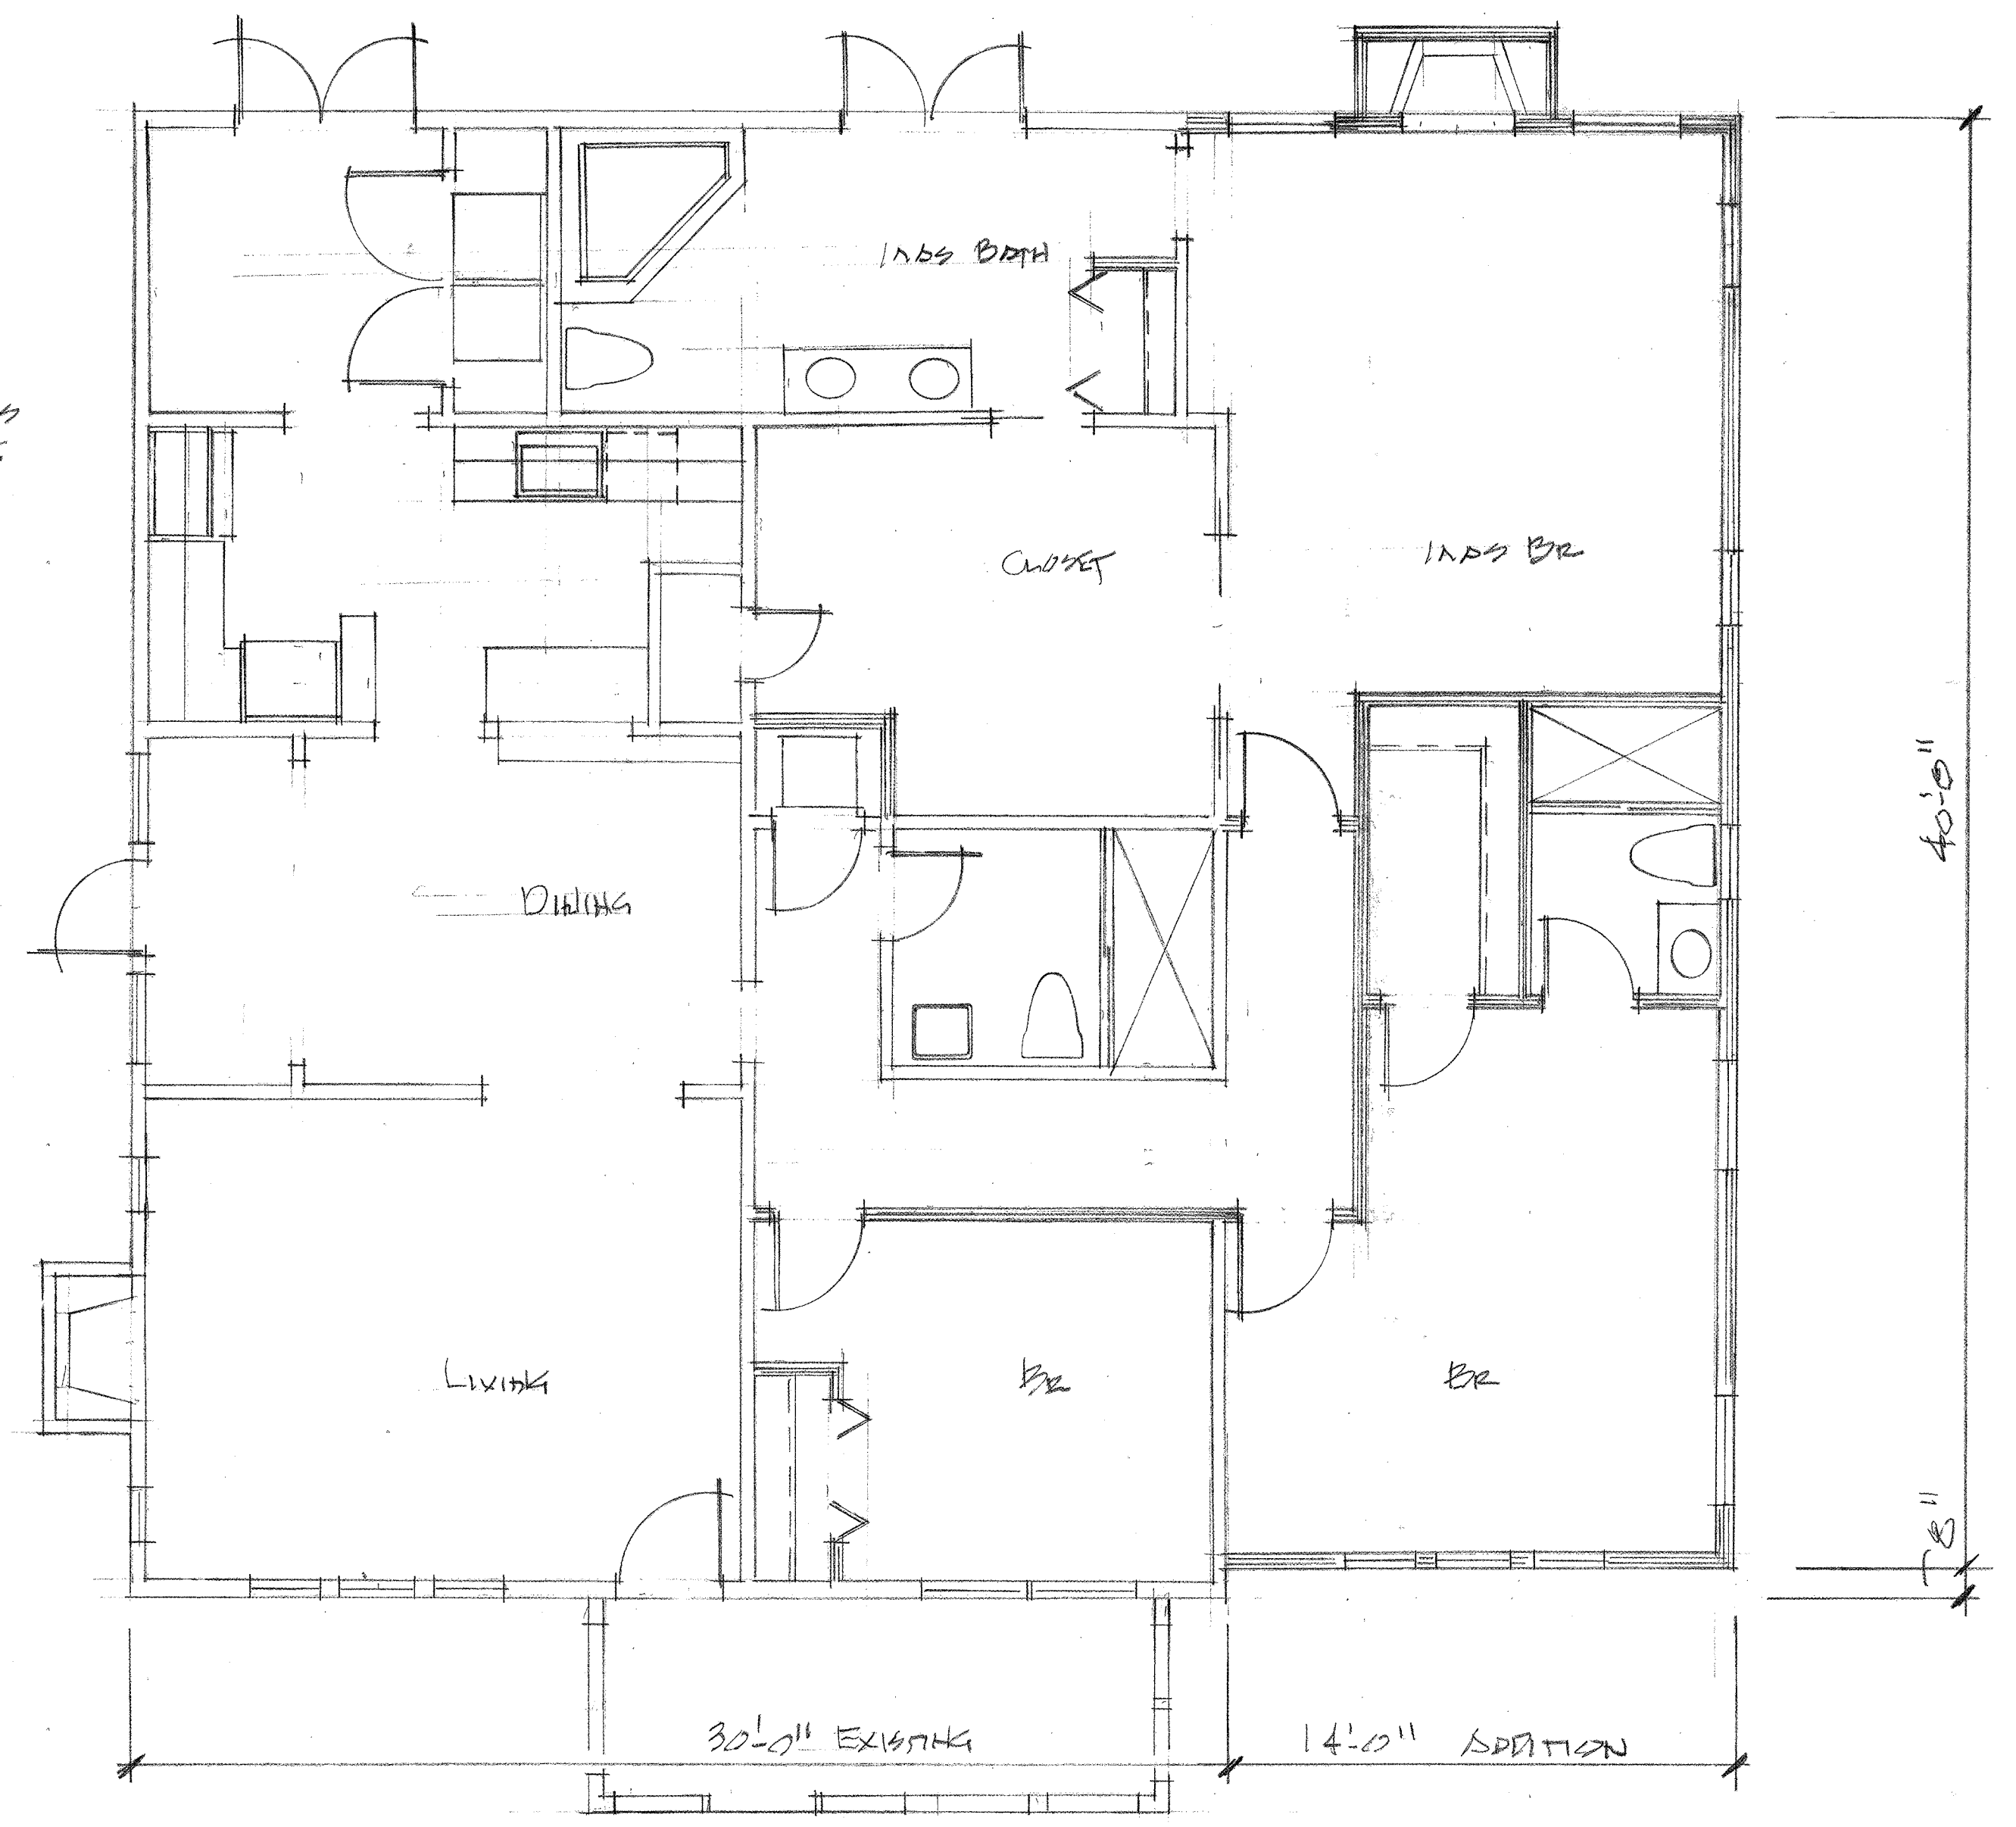

FLOOR PLAN

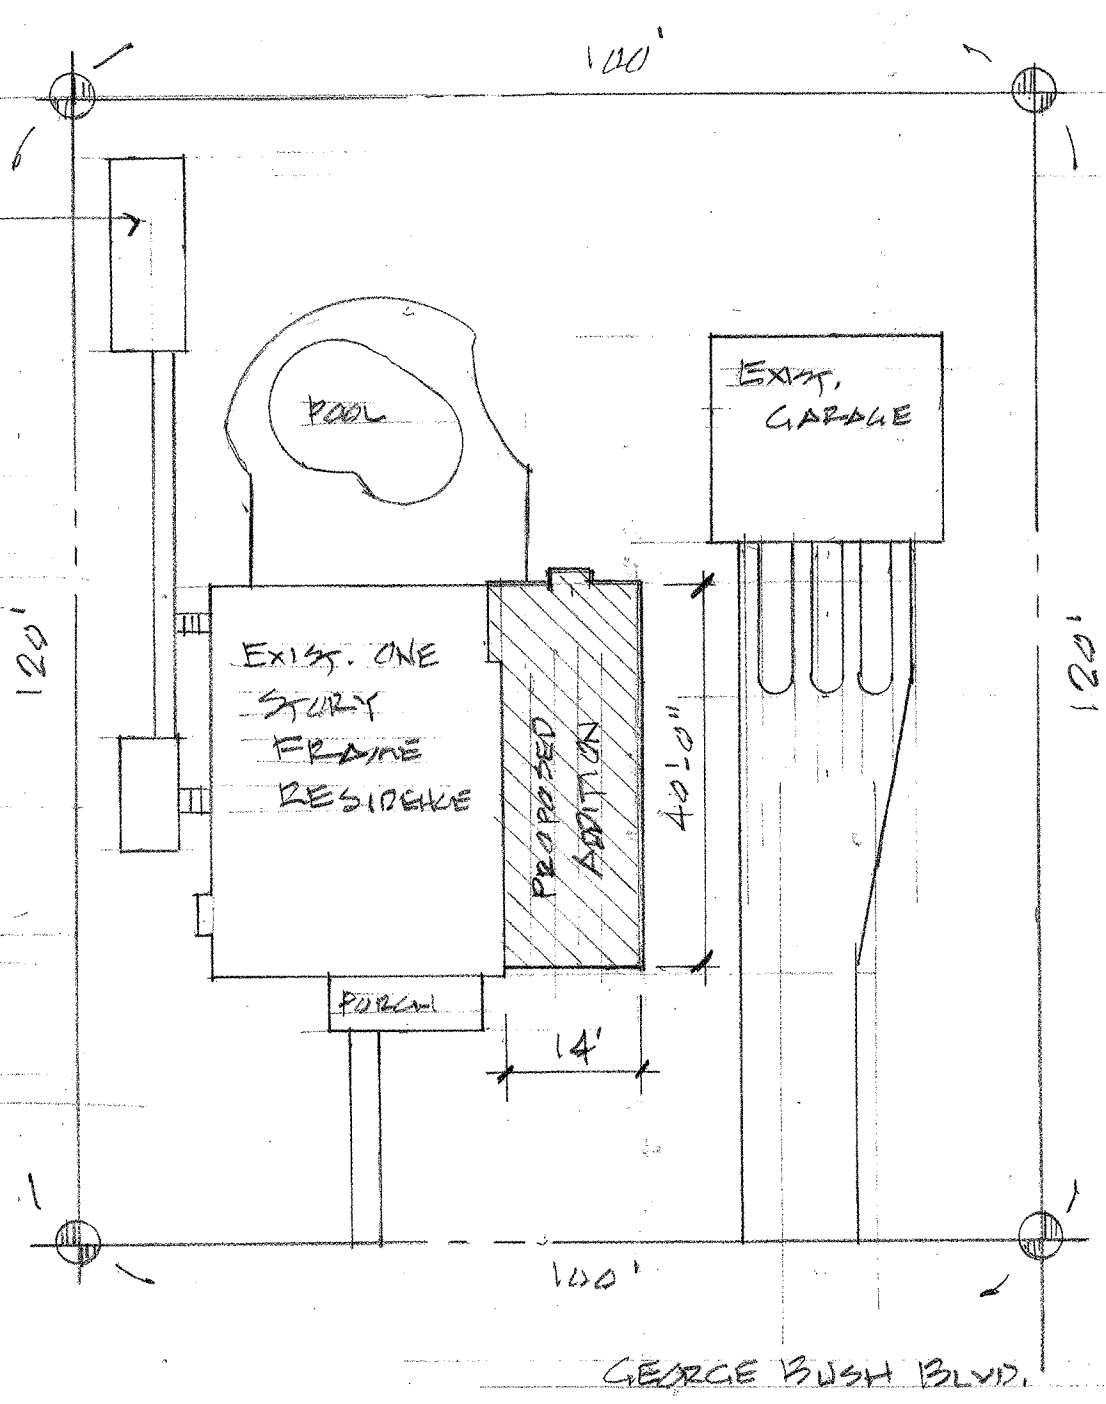

SITE PLAN

SITE DATA

EXISTING LOT	12,000 SF	0.224 ACRES	100%
EXISTING BUILDING FOOTPRINT	12,02 SF		
PROPOSED ADDITION	5,780 SF		
REVISED LIVING AREA	17,800 SF		
GARAGE	528		
POOL	96		
SHED	160		
TOTAL BUILDING FOOTPRINT	29,64 SF	21%	
DRIVEWAY	950		
SIDEWALKS	245		
POOL & POOL DECK	850		
	20,45 SF	18%	
PERVIOUS AREA	7,391 SF	63%	

DRAWN BY: DB
DATE: 1-23-19
SCALE: AS NOTED
PAGE NO:

A-1