


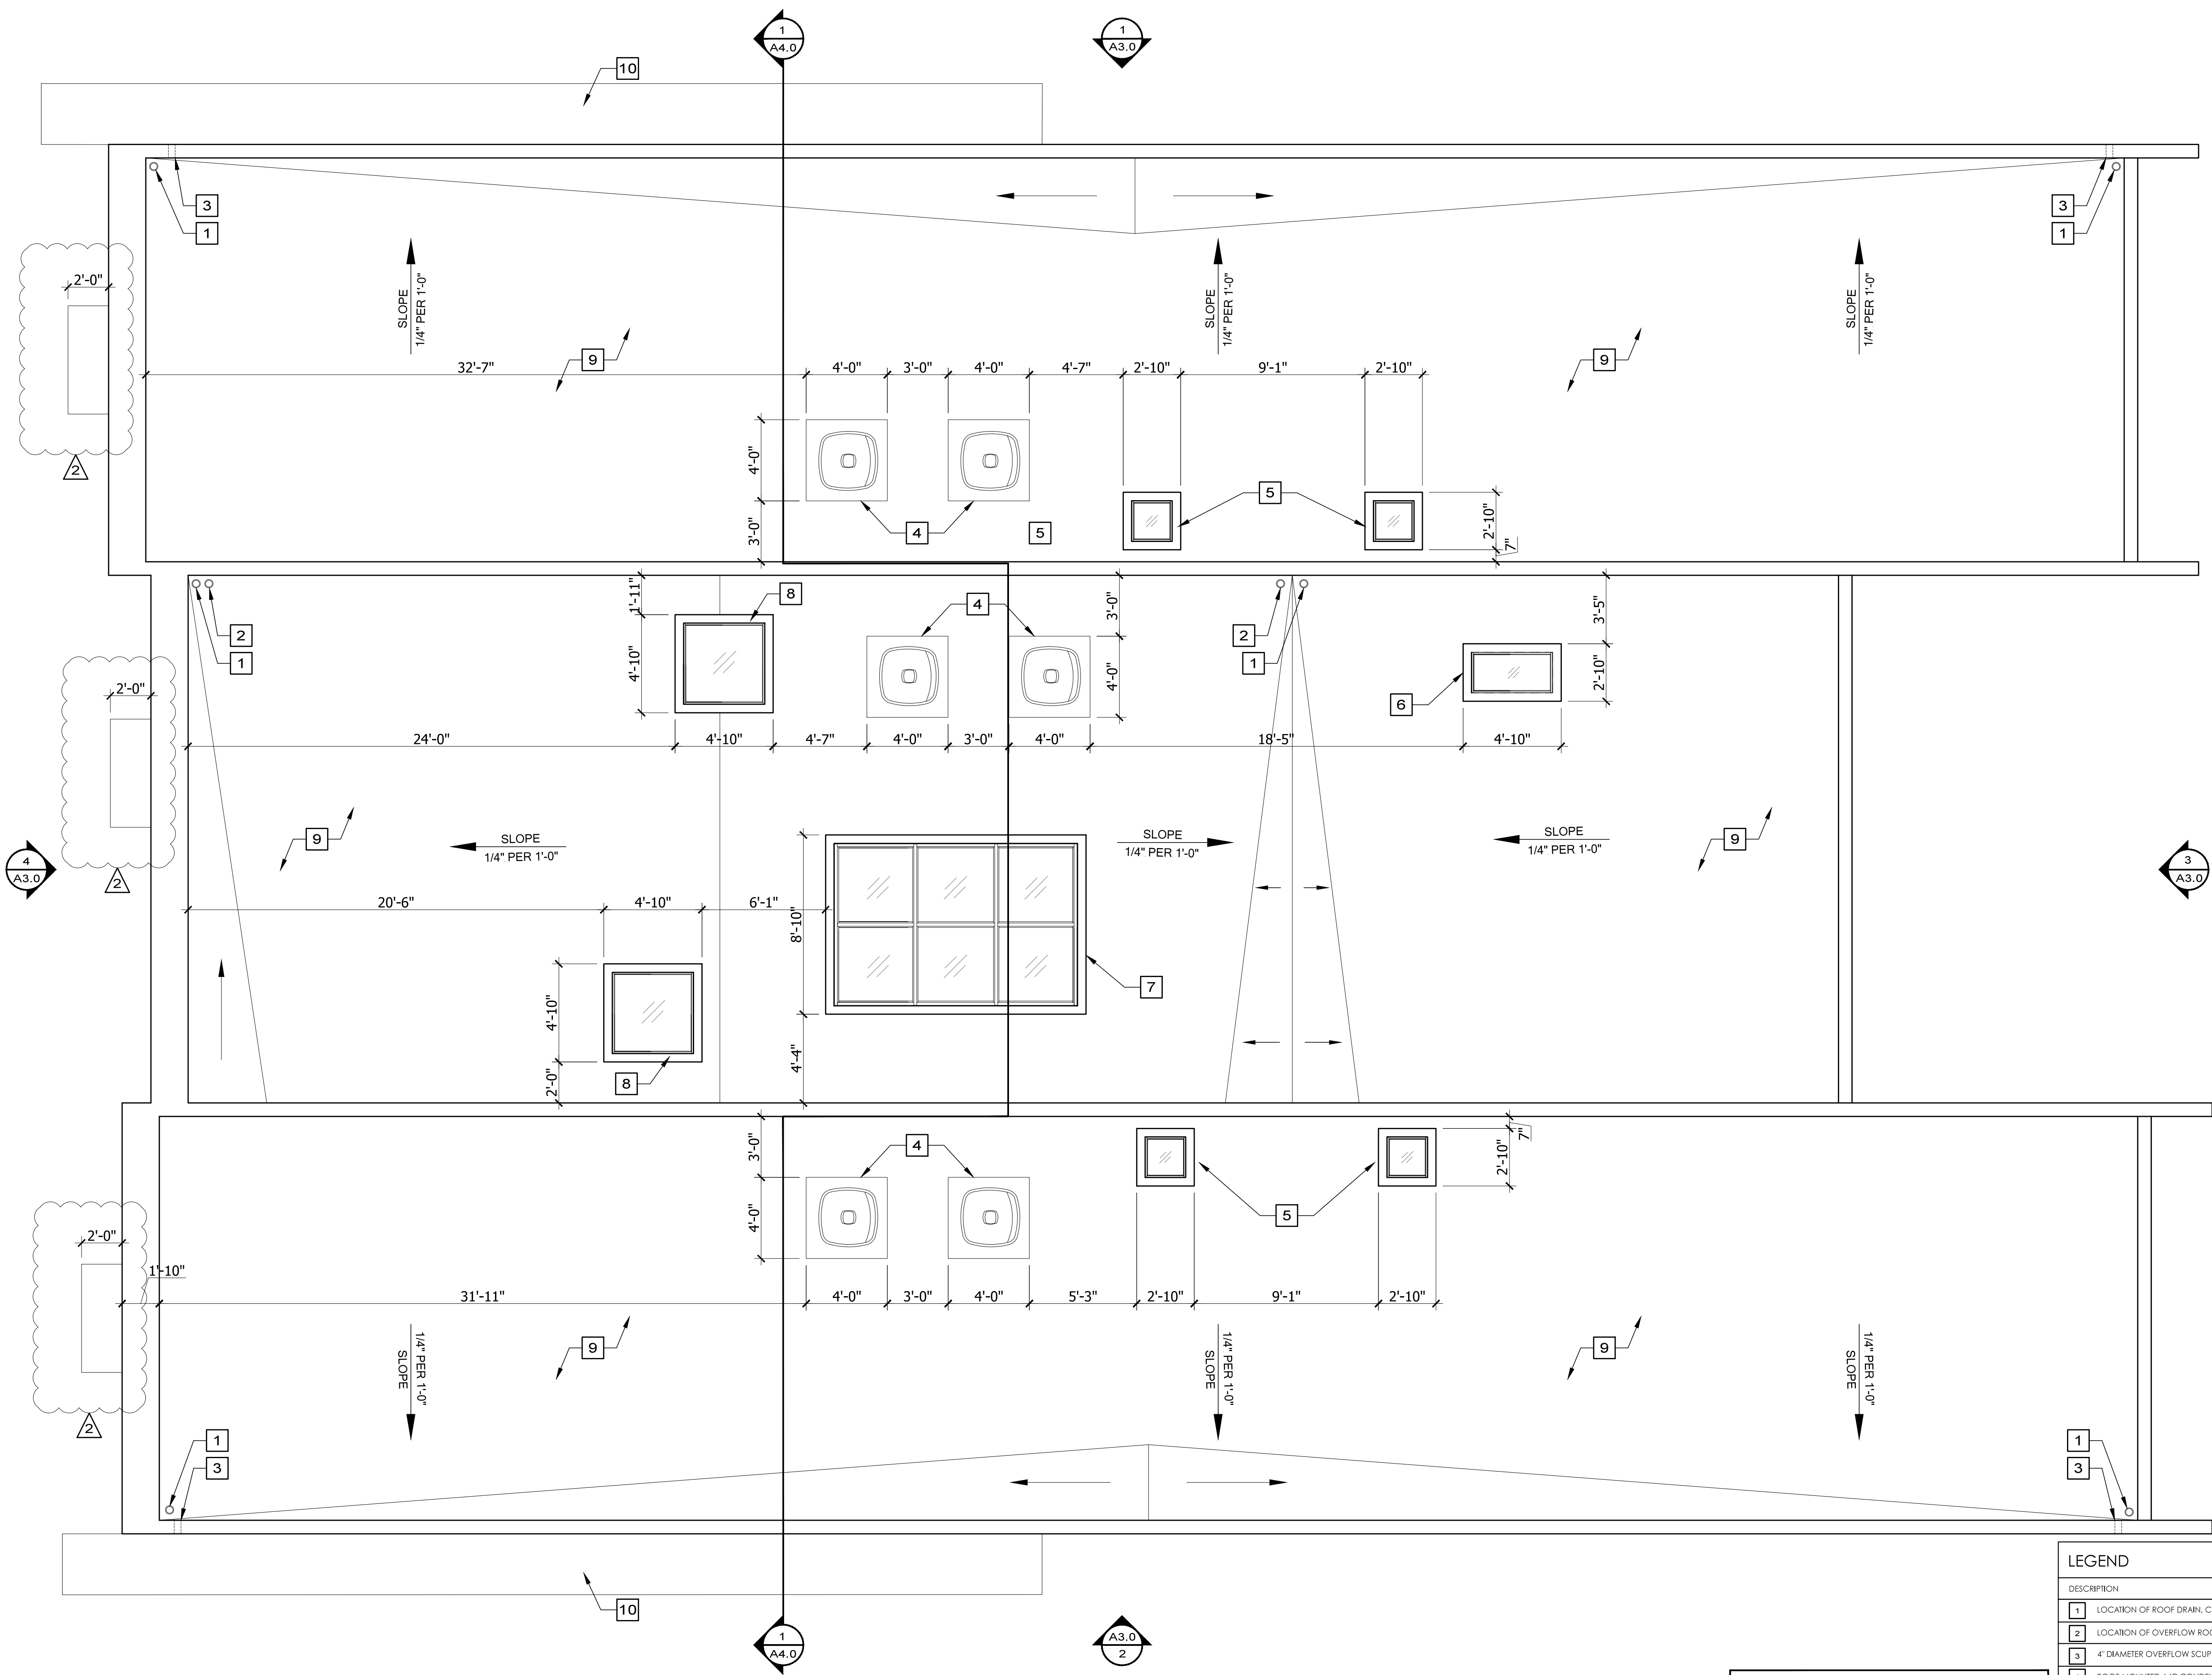

1 ROOF PLAN
SCALE: 1/4"=1'-0"

- GENERAL NOTES:
- DO NOT SCALE DRAWING
 - ALL DIMENSIONS ARE FINISHED
 - THE CONTRACTOR SHALL NOTIFY THE ARCHITECT IN WRITING IF THERE ARE ANY DISCREPANCIES IN THE PLANS
 - THE CONTRACTOR SHALL BE THOROUGHLY FAMILIAR WITH ALL ASPECTS OF THE PROJECT
 - SEE CIVIL FOR ELEVATION HEIGHTS

LEGEND		
DESCRIPTION		
1	LOCATION OF ROOF DRAIN. CONNECTS TO STORM LINES	
2	LOCATION OF OVERFLOW ROOF DRAIN. CONNECTS TO STORM LINES	
3	4" DIAMETER OVERFLOW SCUPPER FLUSH WITH STUCCO	
4	ROOF MOUNTED A/C CONDENSER. VERIFY LOCATION IN FIELD. TOP OF UNIT: 4'-0"	
5	2'-0" x 2'-0" SKYLIGHT	
6	2'-0" x 4'-0" SKYLIGHT	
7	8'-0" x 12'-0" SKYLIGHT	
8	4'-0" x 4'-0" SKYLIGHT	
9	GAF EVERGUARD FREEDOM HW 60 MIL FULLY ADHERED ROOF MEMBRANE, OR APPROVED EQUAL. PROVIDE ROOF VENTS AS REQUIRED	
10	6" CONCRETE SLAB WITH TREMCO 350/351. TREMCO 350 TOP COAT SHALL BE INSTALLED WITH SAND TO COMPLETE THE APPLICATION	

SILBERSTEIN ARCHITECTURE
524 NE 2ND STREET DELRAY BEACH FL 33483
TEL 561 276 9393 LICENSE # AA26000778
WWW.SILBERSTEINARCHITECT.COM
js@silbersteinarchitect.com or studio@silbersteinarchitect.com

215 NE 7TH AVE
215 NE 7TH AVE
DELRAY BEACH, FL 33483

Architect hereby expressly reserves his common law copyright and other property rights in these plans. This design and drawing are not to be reproduced, changed or copied in any form without first obtaining the express written permission and consent of Silberstein Architect.

REVISIONS		
1.	TAC COMMENT	1.30.19
2.	DESIGN CHANGE	3.4.19
3.		
4.		
5.		
6.		
7.		
8.		
9.		

A-1.1
PRINT DATE:
MAR. 4, 2019