


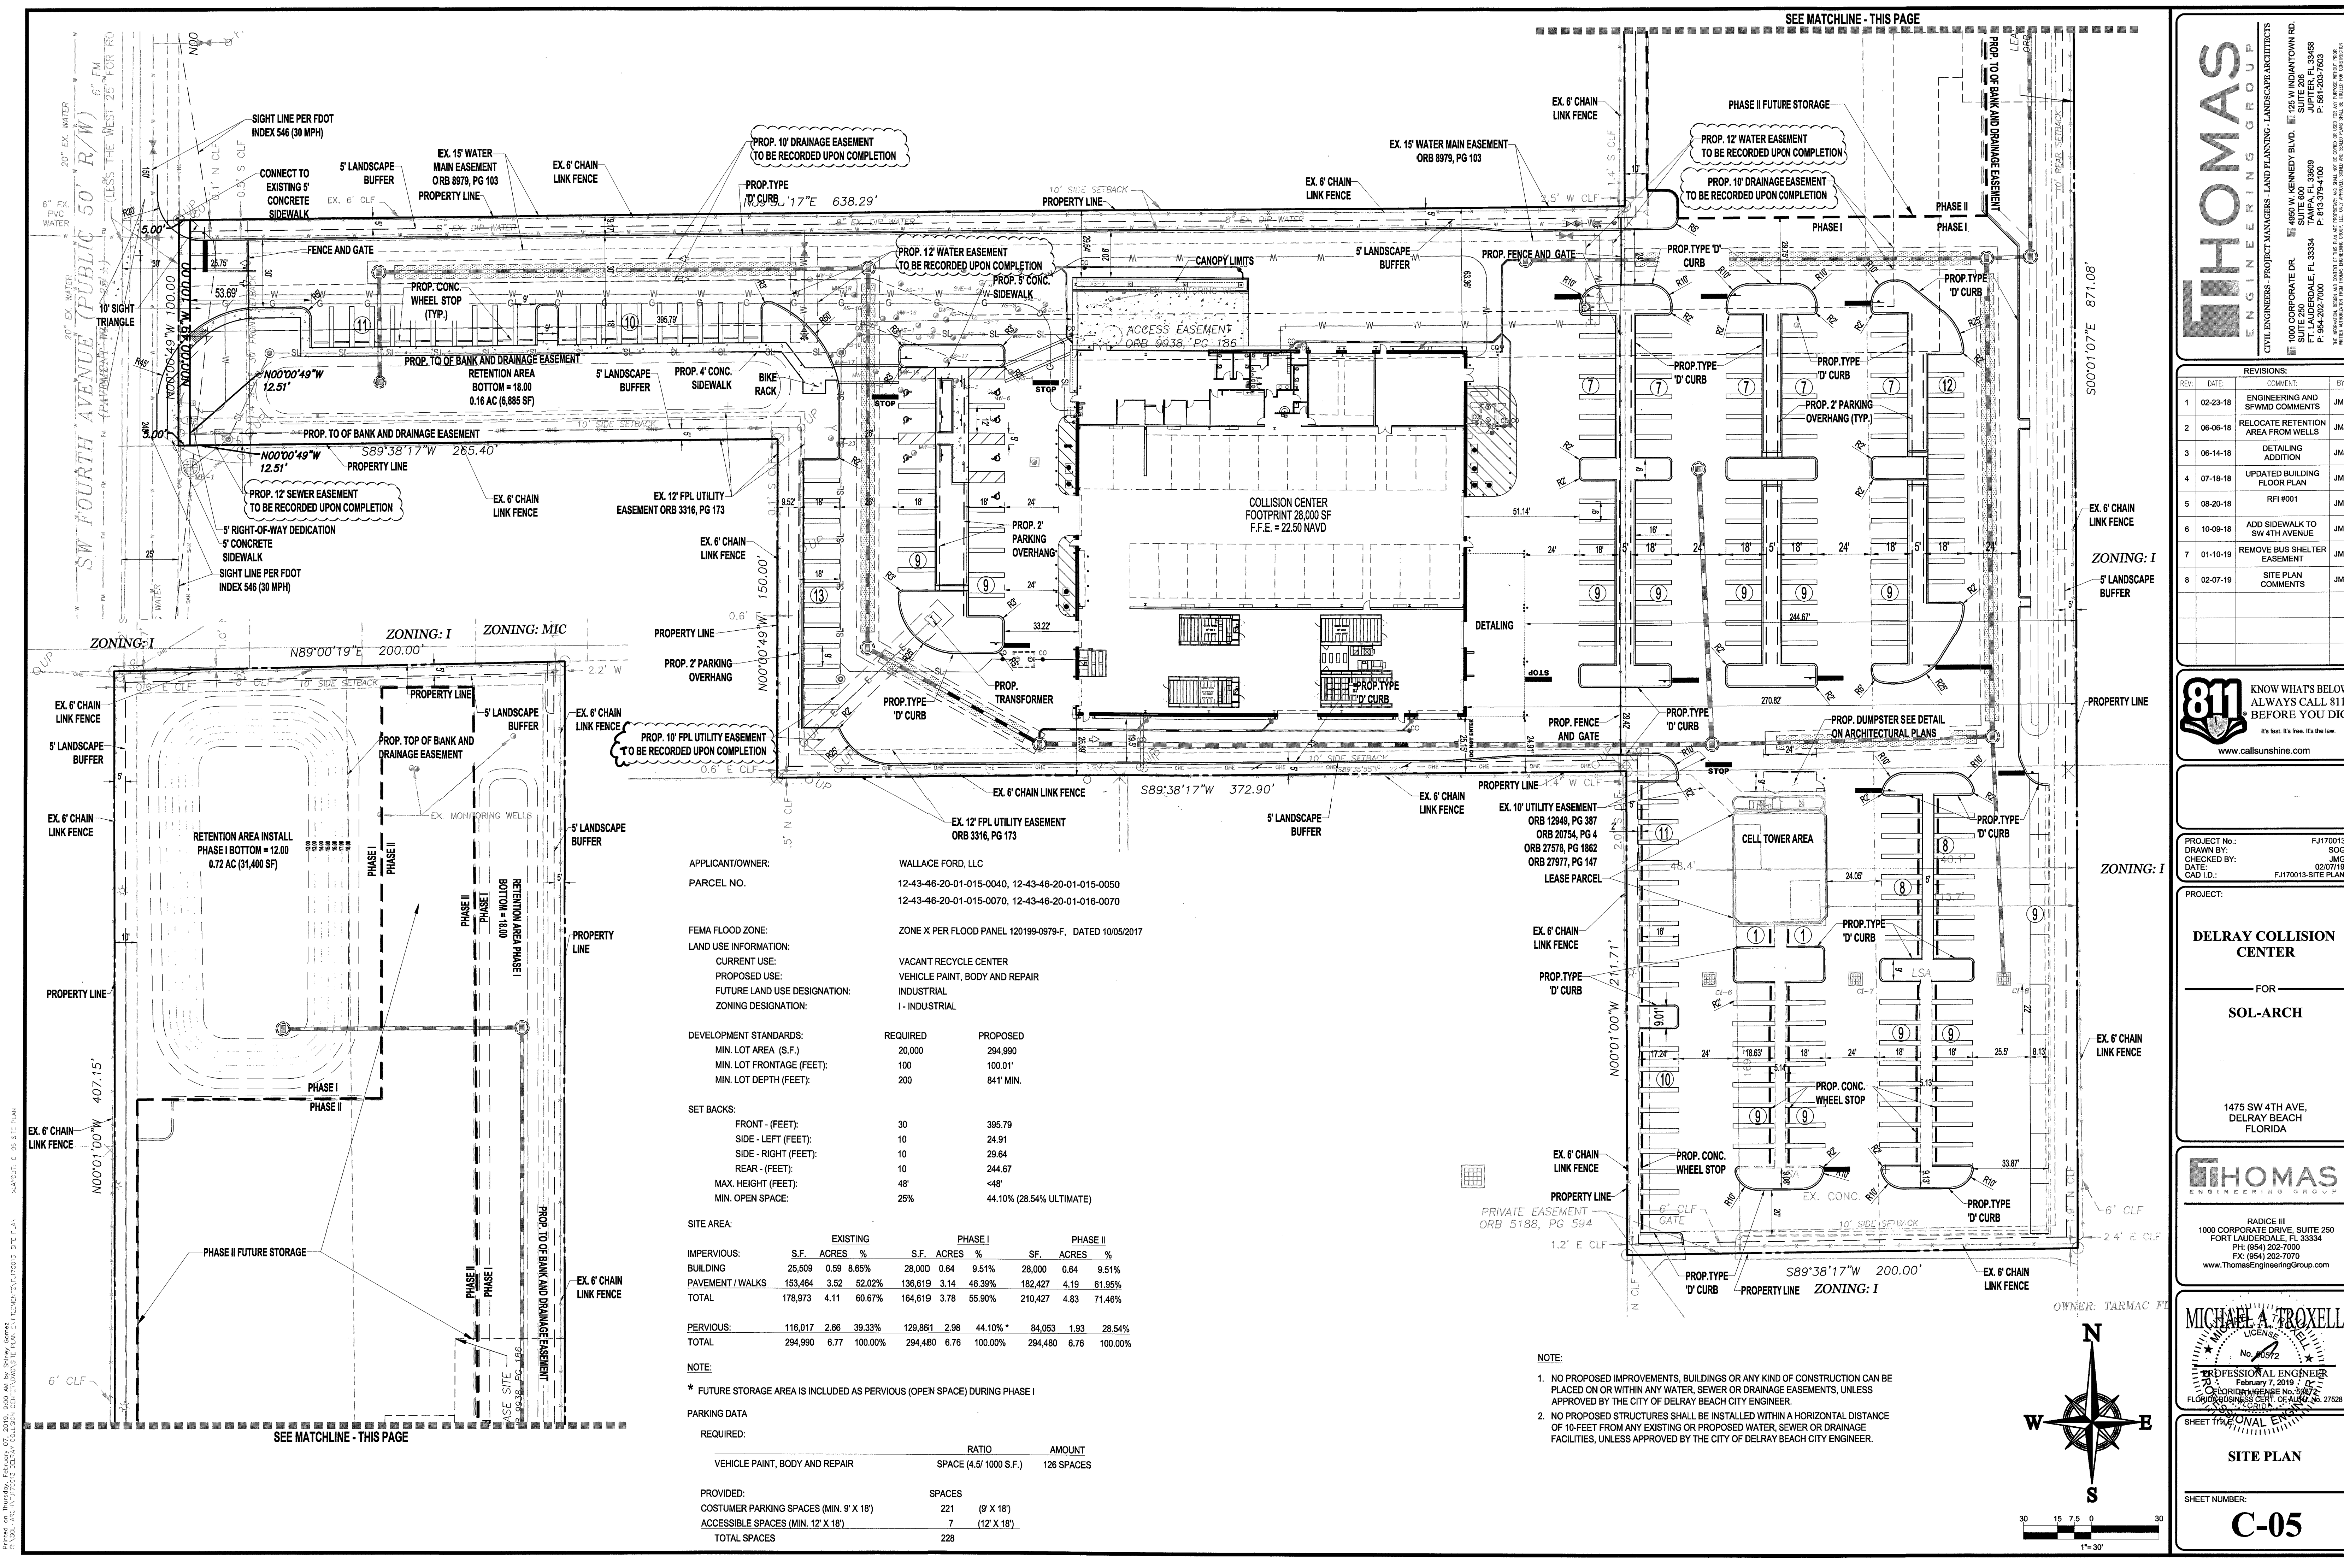

THOMAS

ENGINEERING GROUP

CIVIL ENGINEERS - PROJECT MANAGERS - LAND PLANNING - LANDSCAPE ARCHITECTS

1000 CORPORATE DR. SUITE 200
FORT LAUDERDALE, FL 33334
P: (954) 202-7070
WWW.THOMASENGINEERINGGROUP.COM

REVISIONS:

REV.	DATE	COMMENT	BY
1	02-23-18	ENGINEERING AND SFWMD COMMENTS	JMG
2	06-06-18	RELOCATE RETENTION AREA FROM WELLS	JMG
3	06-14-18	DETAILING ADDITION	JMG
4	07-18-18	UPDATED BUILDING FLOOR PLAN	JMG
5	08-20-18	RFI #001	JMG
6	10-09-18	ADD SIDEWALK TO SW 4TH AVENUE	JMG
7	01-10-19	REMOVE BUS SHELTER EASEMENT	JMG
8	02-07-19	SITE PLAN COMMENTS	JMG

811

KNOW WHAT'S BELOW
ALWAYS CALL 811
BEFORE YOU DIG
It's fast. It's free. It's the law.
www.callsunshine.com

PROJECT No.: FJ170013

DRAWN BY: SOG

CHECKED BY: JMG

DATE: 02/07/19

CAD I.D.: FJ170013-SITE PLAN

PROJECT:

DELRAY COLLISION CENTER

FOR

SOL-ARCH

1475 SW 4TH AVE,
DELRAY BEACH
FLORIDA

THOMAS

ENGINEERING GROUP

RADICE III
1000 CORPORATE DRIVE, SUITE 200
FORT LAUDERDALE, FL 33334
P: (954) 202-7000
F: (954) 202-7070
www.ThomasEngineeringGroup.com

MICHAEL A. TROXELL

PROFESSIONAL ENGINEER
February 7, 2019
FLORIDA LICENSE No. 55674
FLORIDA BUSINESS CERT. OF AUTH. No. 27528

SHEET TITLE: SITE PLAN

SITE PLAN

SHEET NUMBER:
C-05

Printed on: 02/07/19 10:05 AM By: JMG
S:\1900_1900\190013\190013-01\190013-01-SITE PLAN.dwg