

CONSULTANT

STATE OF FLORIDA

REGISTERED ARCHITECT

Gregory B. Madala

FL REG. # AR 33354

DATE 01-18-19

Copyright © 2019

ALL RIGHTS RESERVED. THIS DOCUMENT IS THE PROPERTY OF CBM ARCHITECTURE PA. IT IS TO BE USED ONLY FOR THE PROJECT AND SITE SPECIFICALLY IDENTIFIED HEREIN. ANY REUSE OR REPRODUCTION OF THIS DOCUMENT WITHOUT THE WRITTEN CONSENT OF CBM ARCHITECTURE PA IS STRICTLY PROHIBITED.

CBM

ARCHITECTURE PA

ARCHITECTURE
PLANNING
LANDSCAPE

2801 SE 2ND AVENUE, SUITE F-8
FORT LAUDERDALE, FLORIDA 33315
T: 954.713.6101
C: 954.812.6800
E: GREGORY@CBMARCHITECTURE.COM
WWW.CBMARCHITECTURE.COM

PALM BEACH COUNTY

DELRAY BEACH FORD
2501 SOUTH FEDERAL HIGHWAY
DELRAY BEACH, FL 33483
CITY OF DELRAY BEACH

DRAWING ISSUE DATES:
Δ 01-18-19: CORD. REV.

2ND LEVEL
PARKING GARAGE


SHEET

A-2.2

PROJECT 161020

DATE 01-18-19

PERMIT NO.

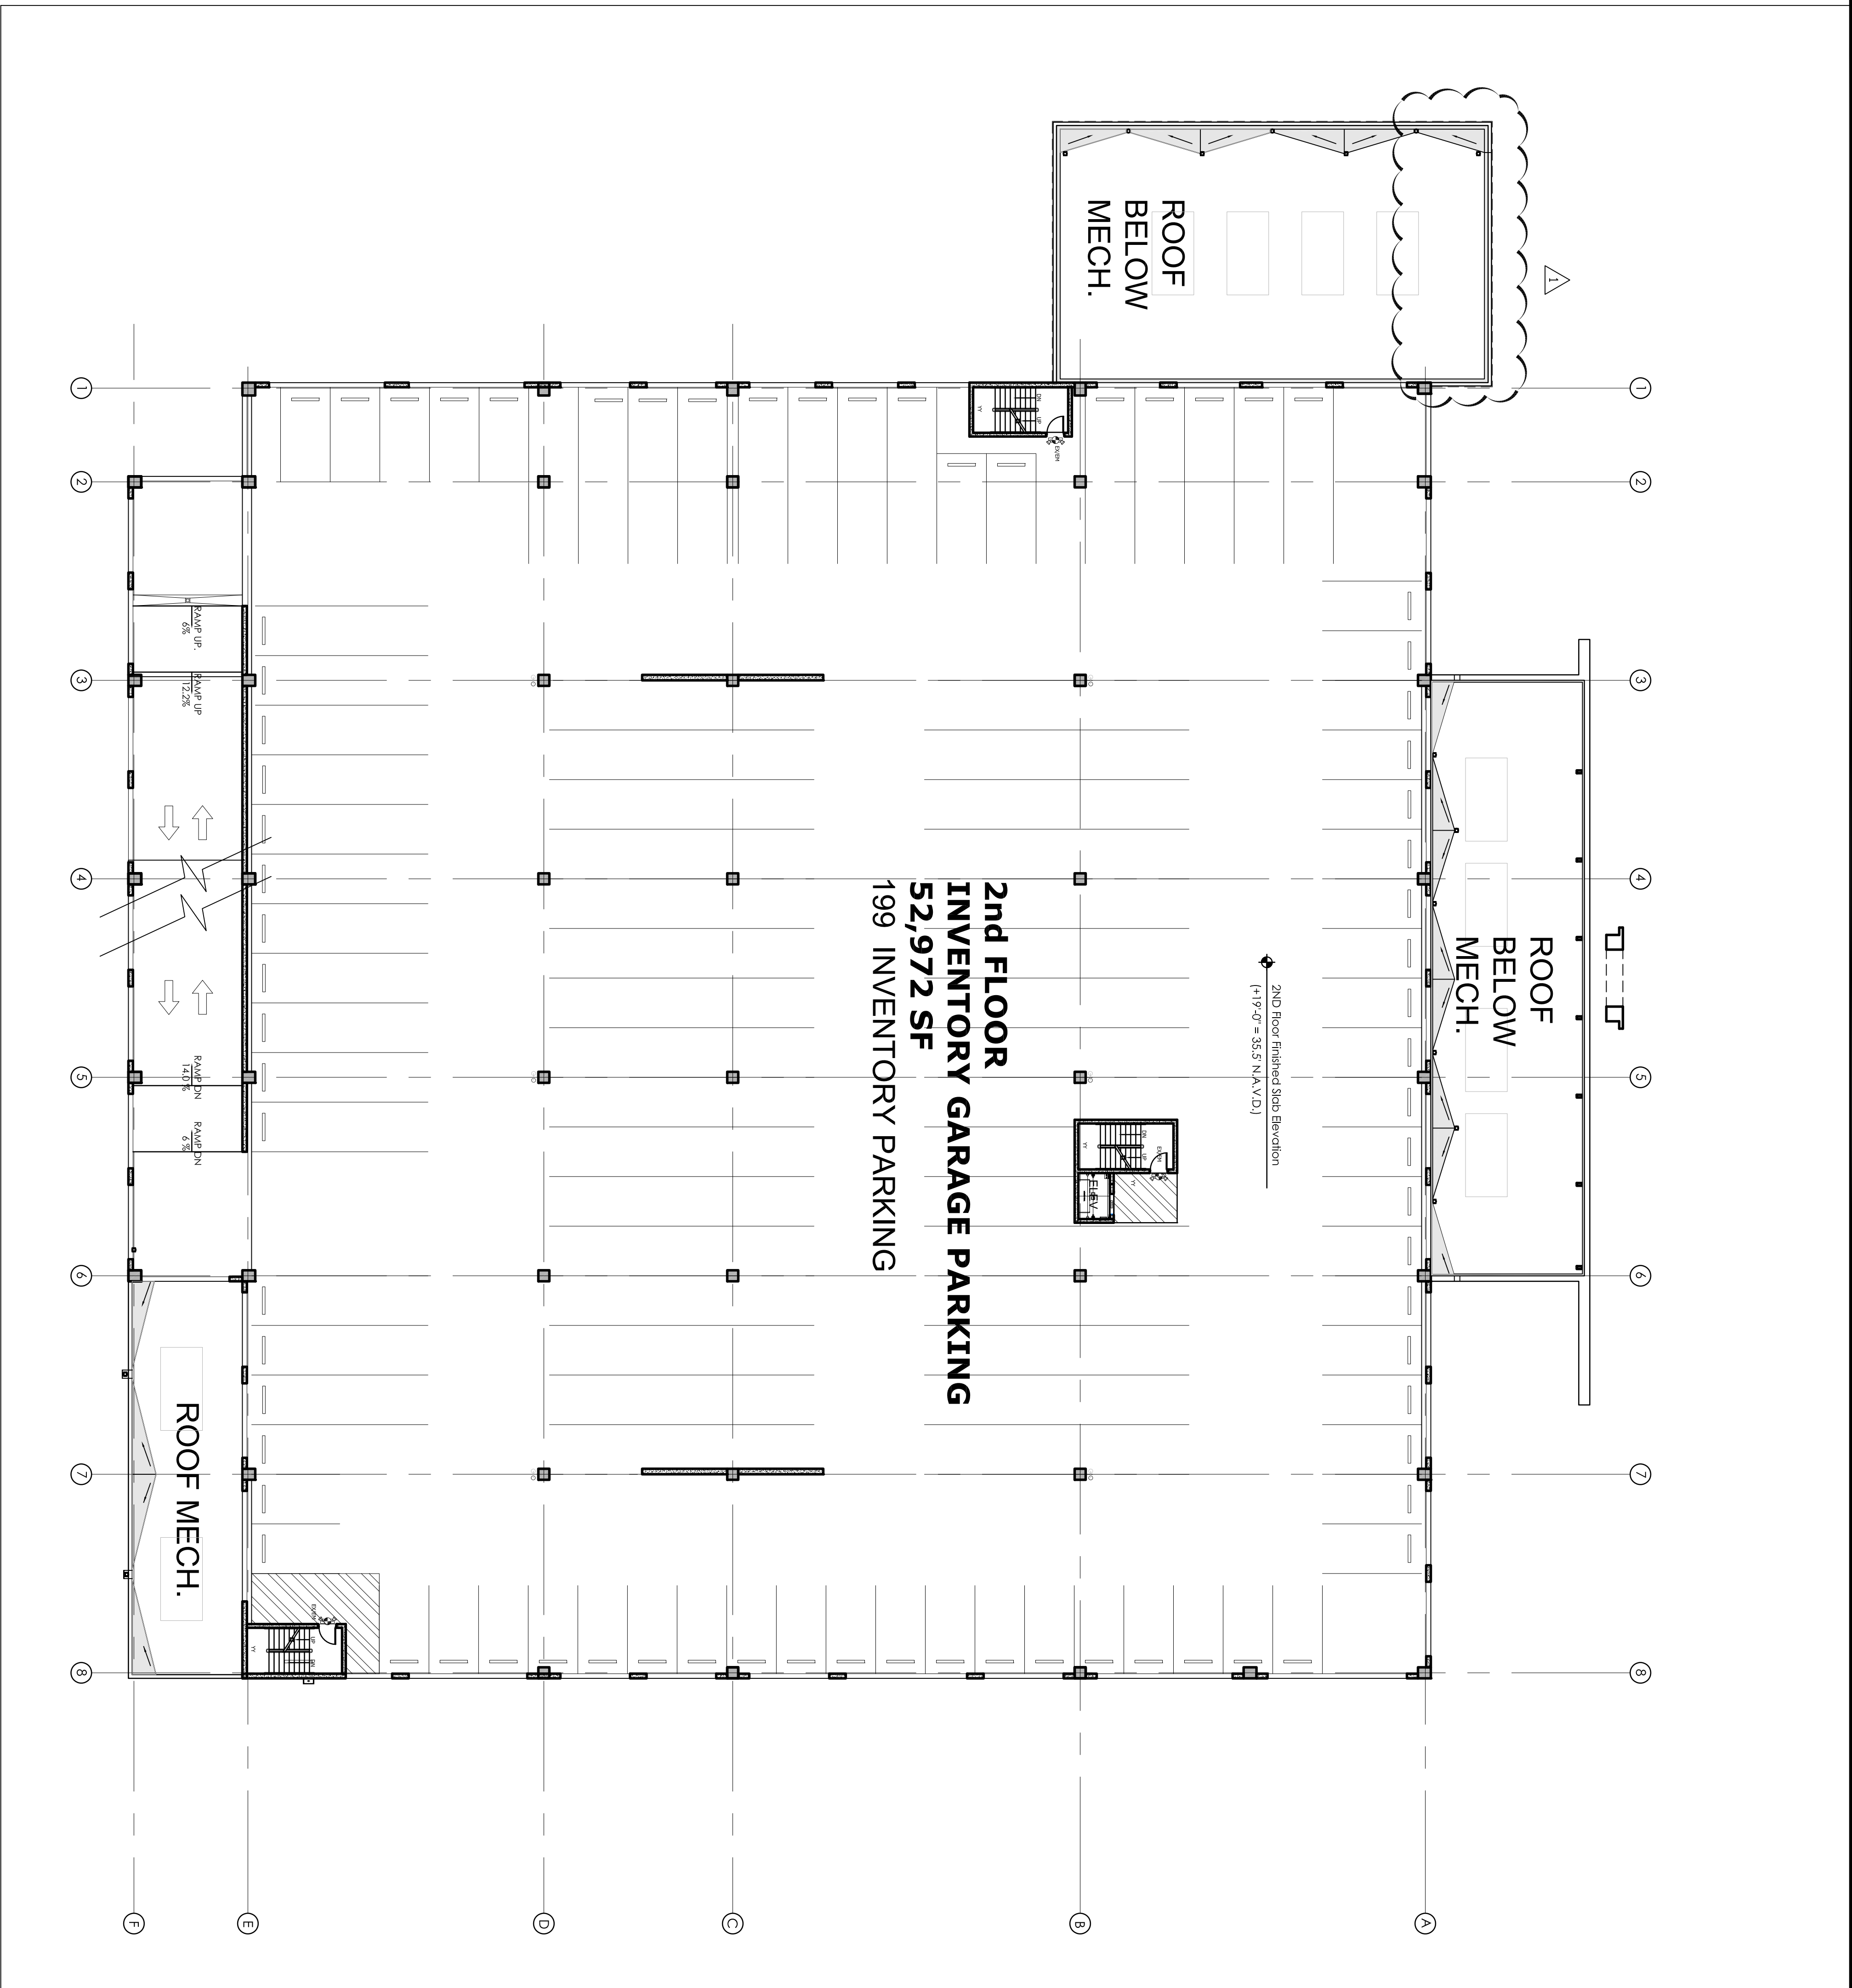

Architecture Floor Plan : Second Level Inventory Parking

Scale : 1/16" = 1'-0"

02

Building Area Calc

01