




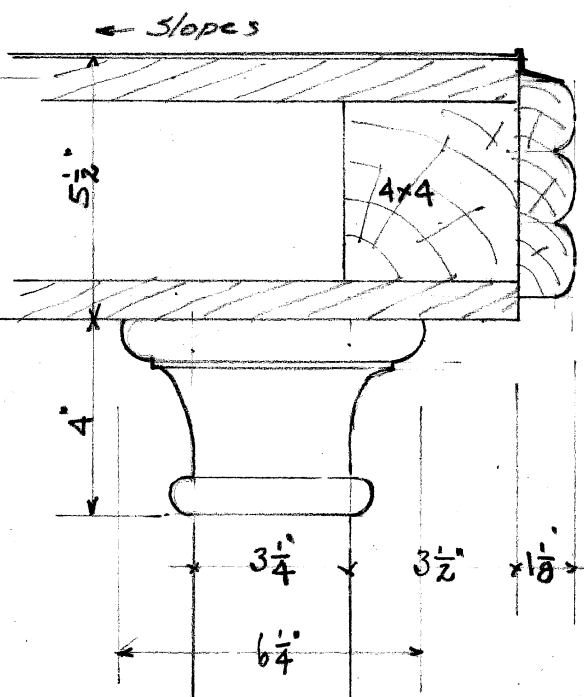


GARAGE ENTRY
Scale - 3" = 1'-0"

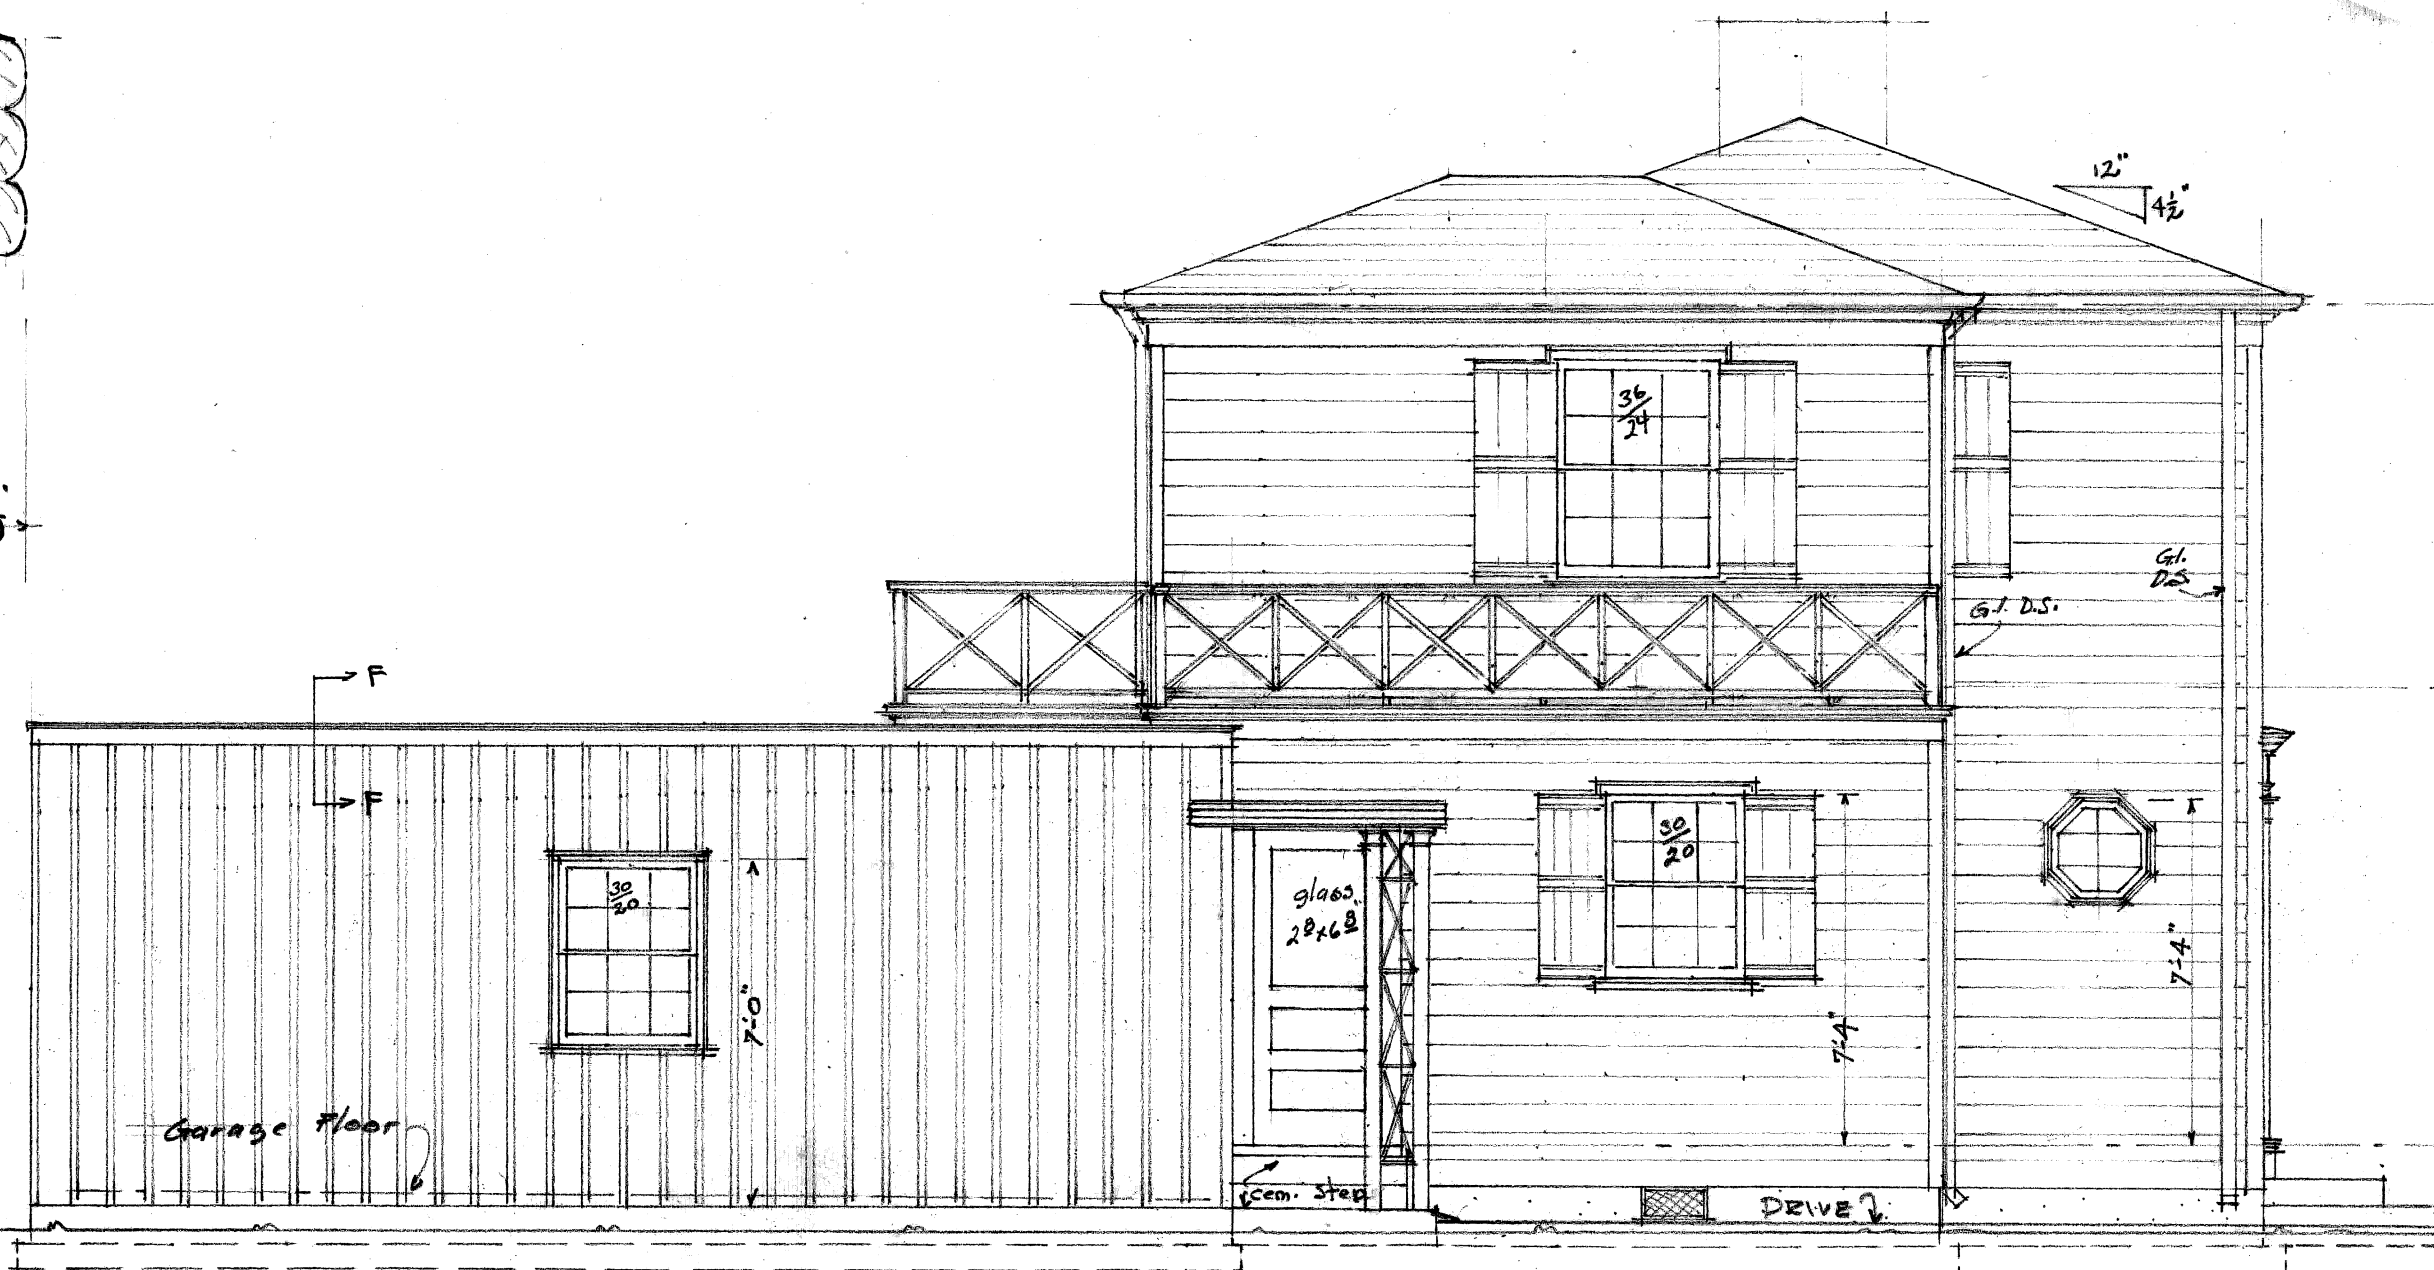

NORTH ELEVATION
Scale - 1/4" = 1'-0"

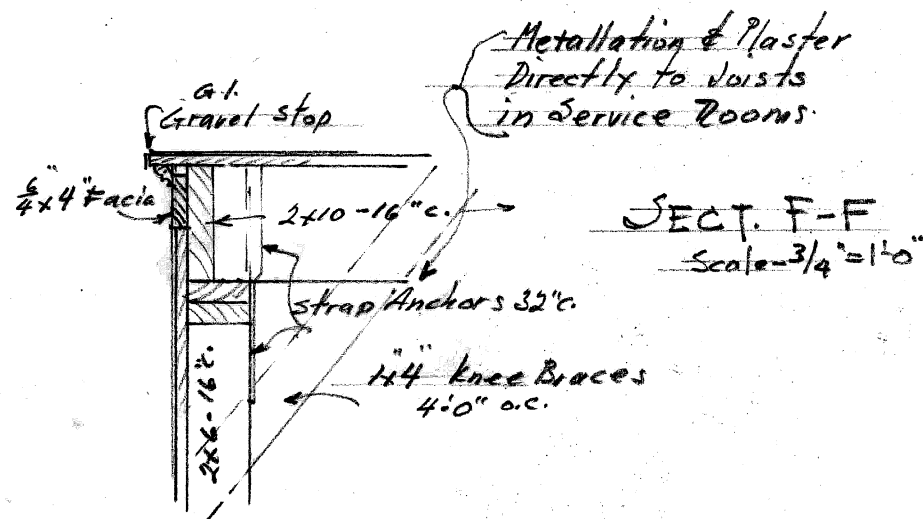

SECT. F-F
Scale - 3/4" = 1'-0"

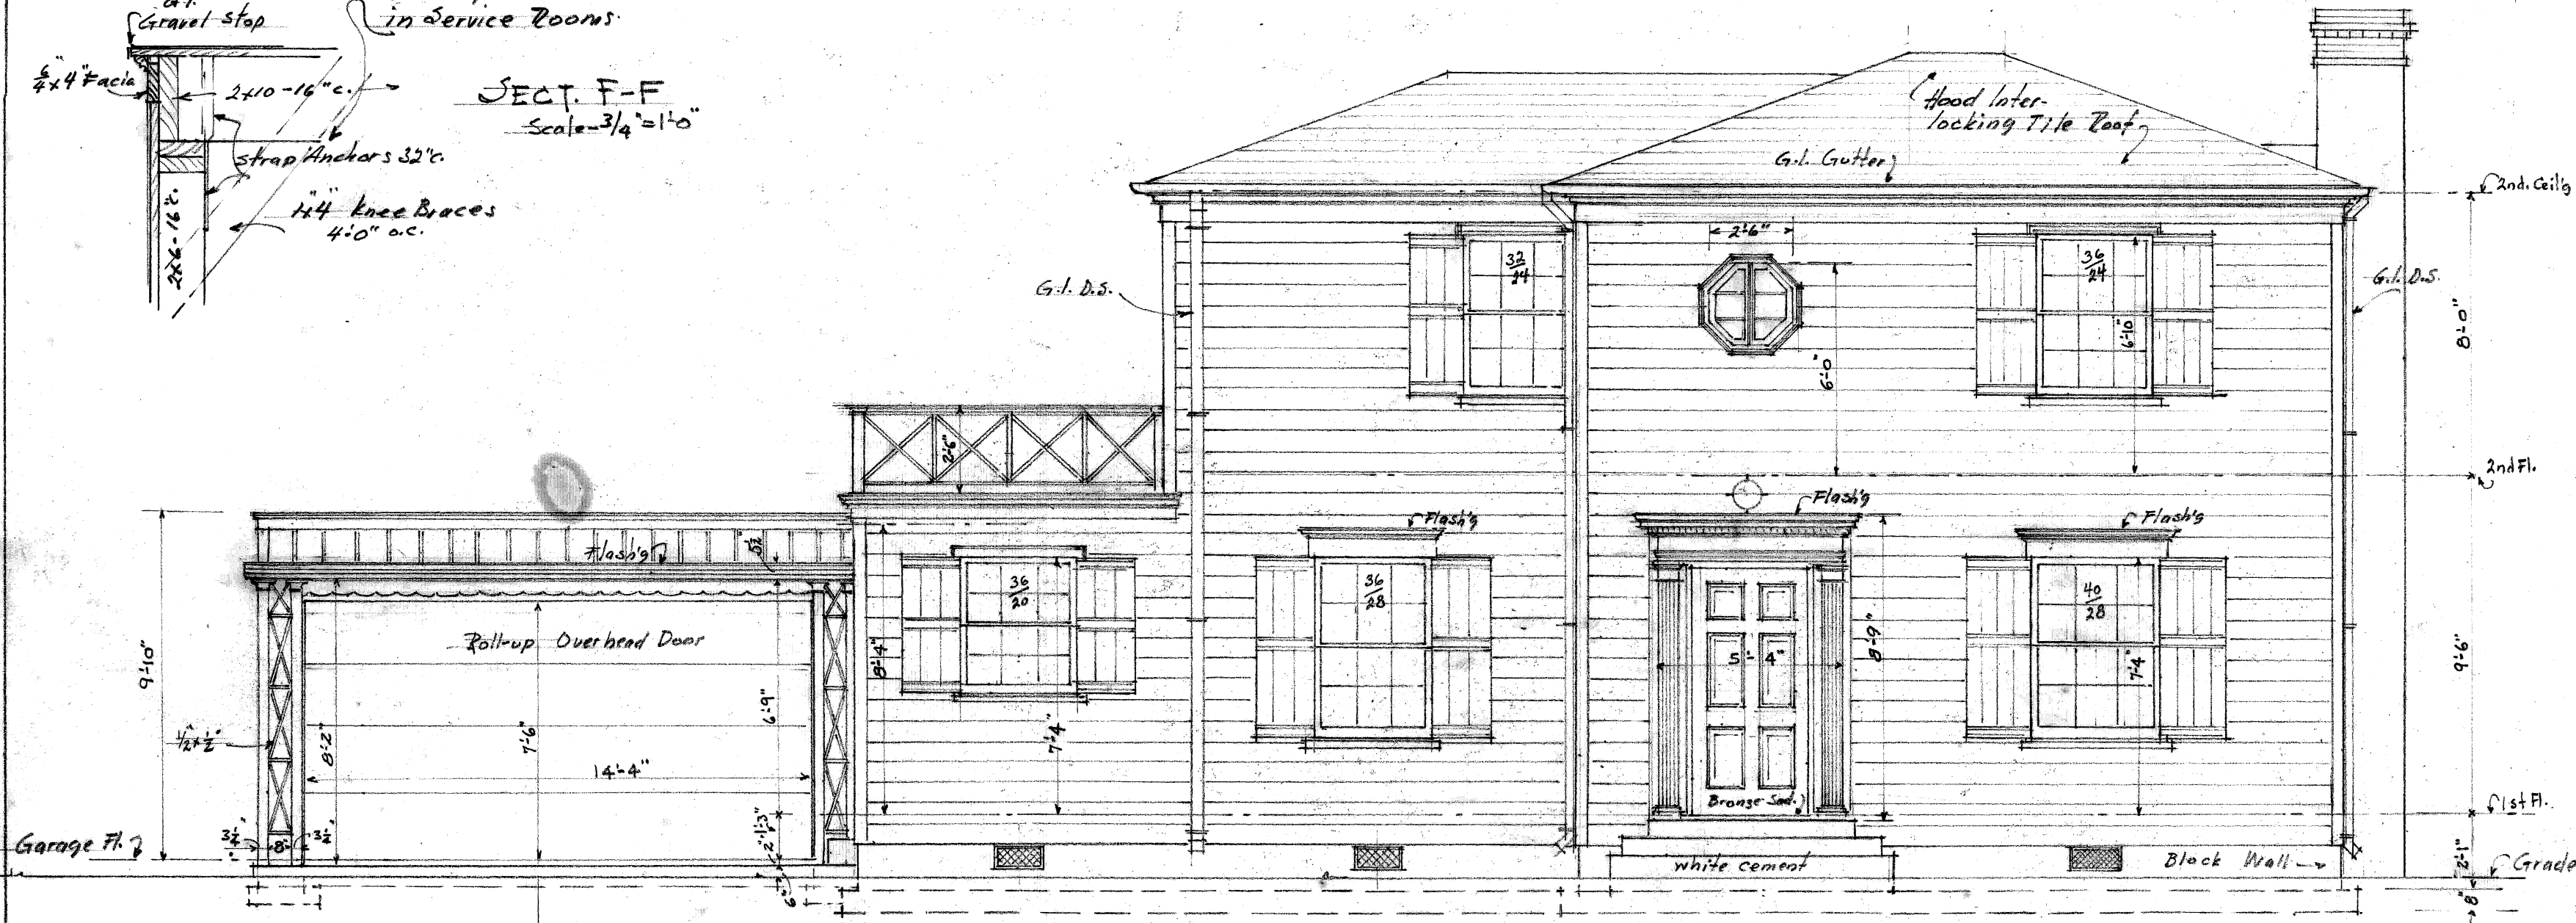


WEST ELEVATION
Scale - 1/4" = 1'-0"

RESIDENCE FOR
MR. & MRS. J.C. WELLBROCK
DELRAY BEACH, FLA.


DATE
7/12/37

SAMUEL OGREN
ARCHITECT
DELRAY BEACH, FLORIDA

NO. NO.
79
Sheet #4

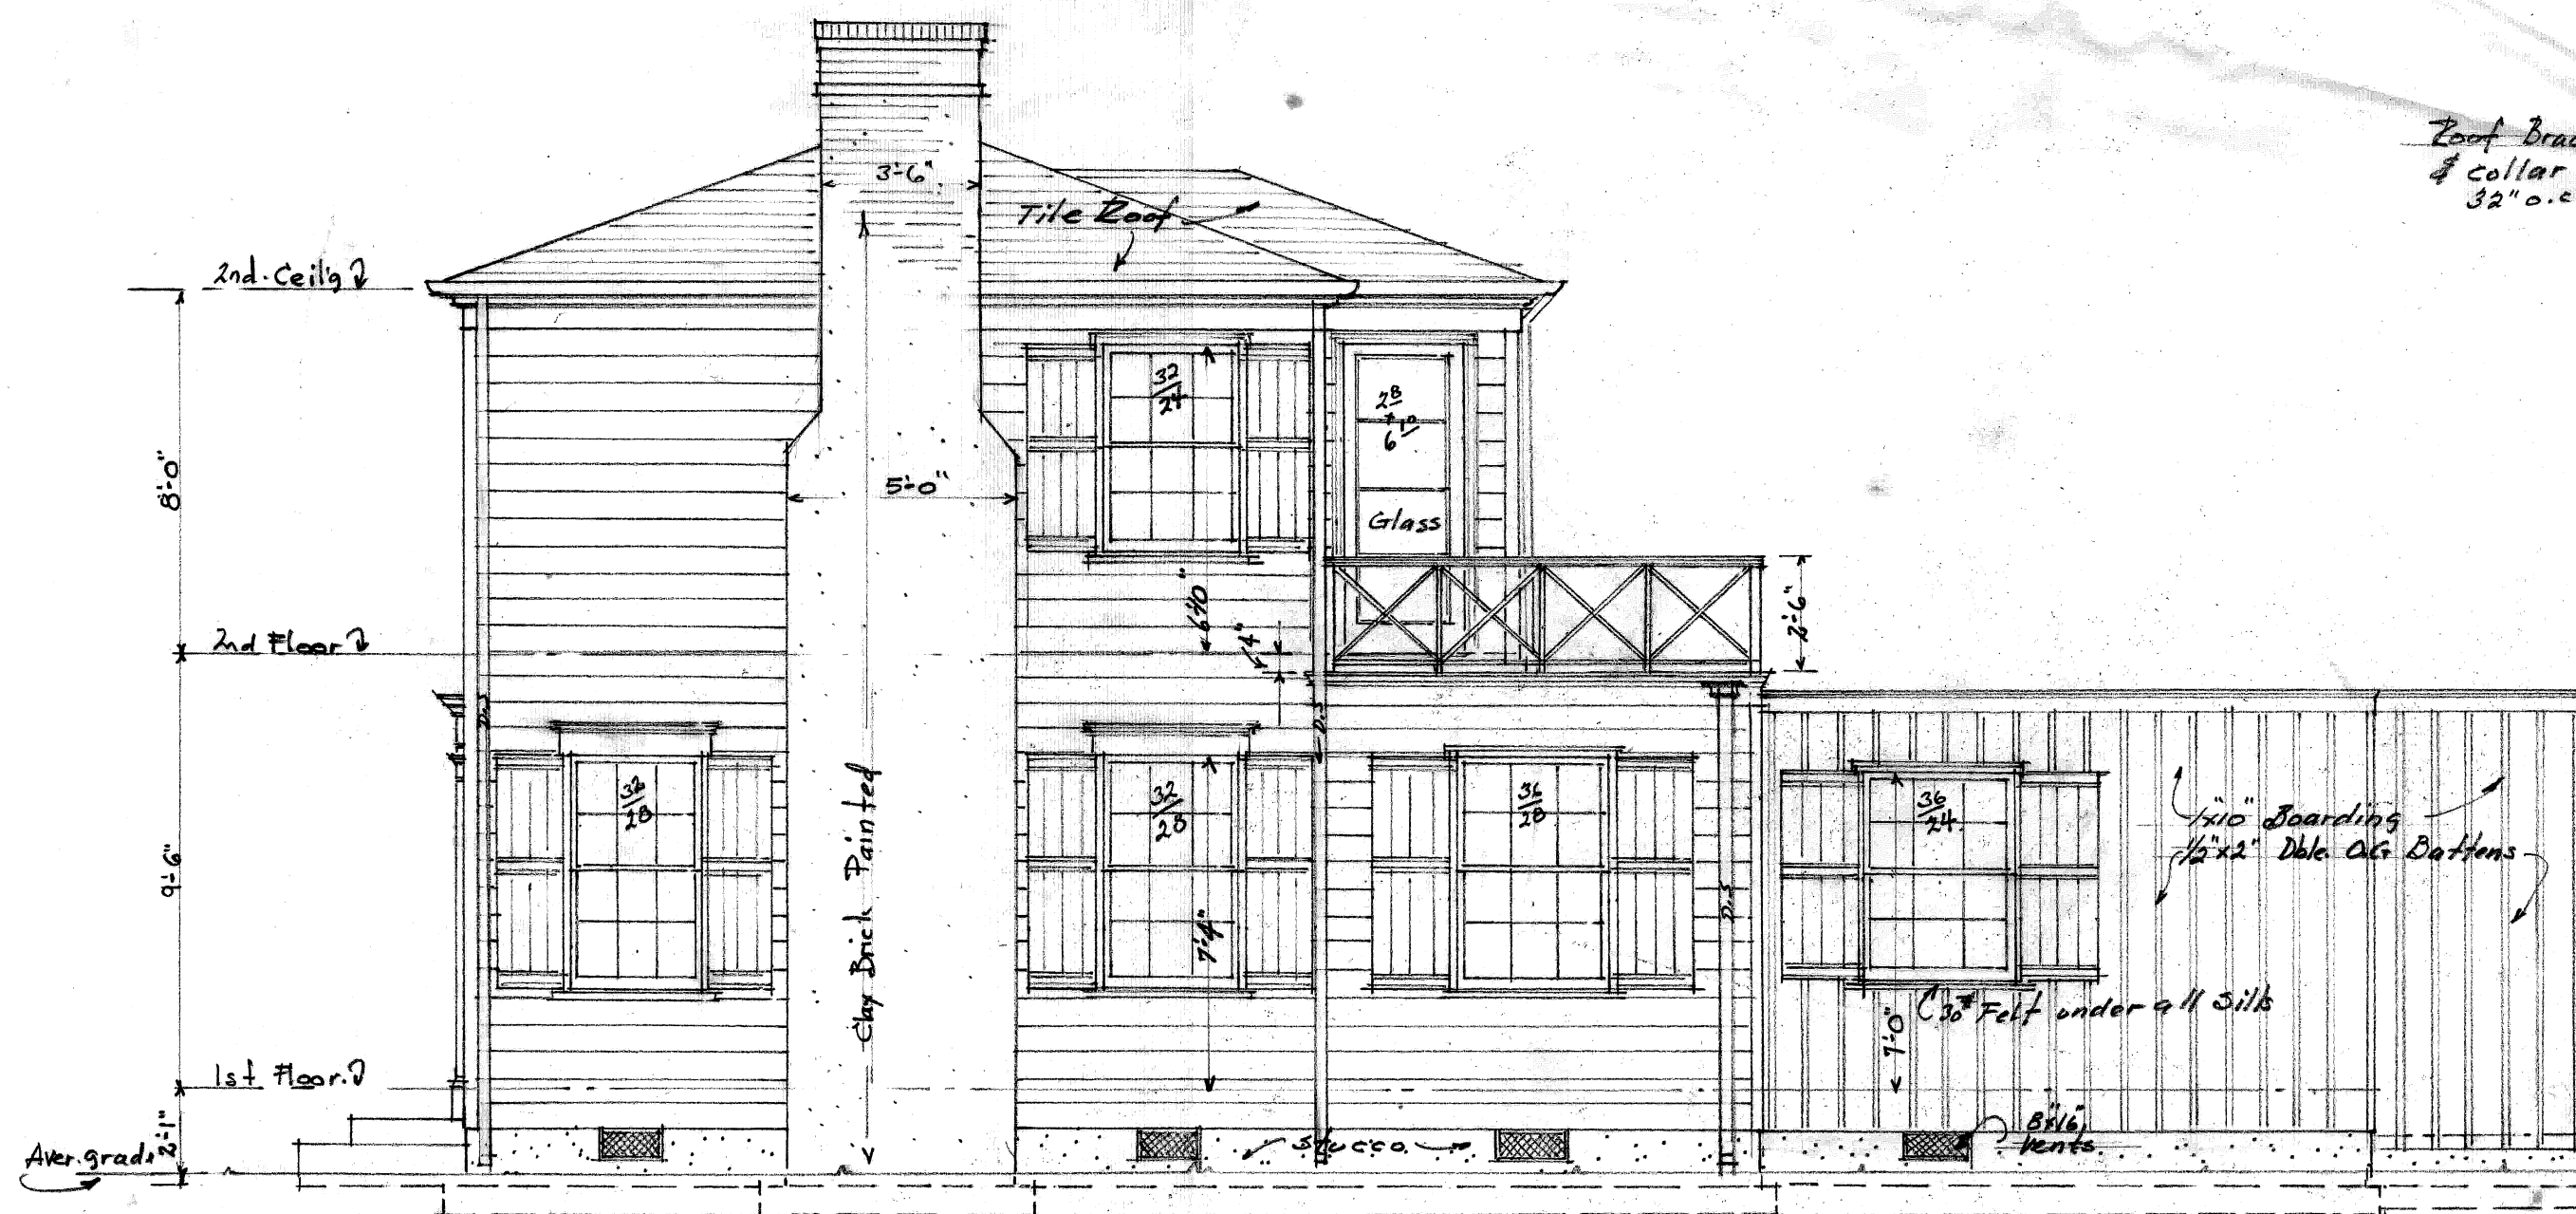

SOUTH ELEVATION
Scale - $\frac{1}{4}" = 1'-0"$

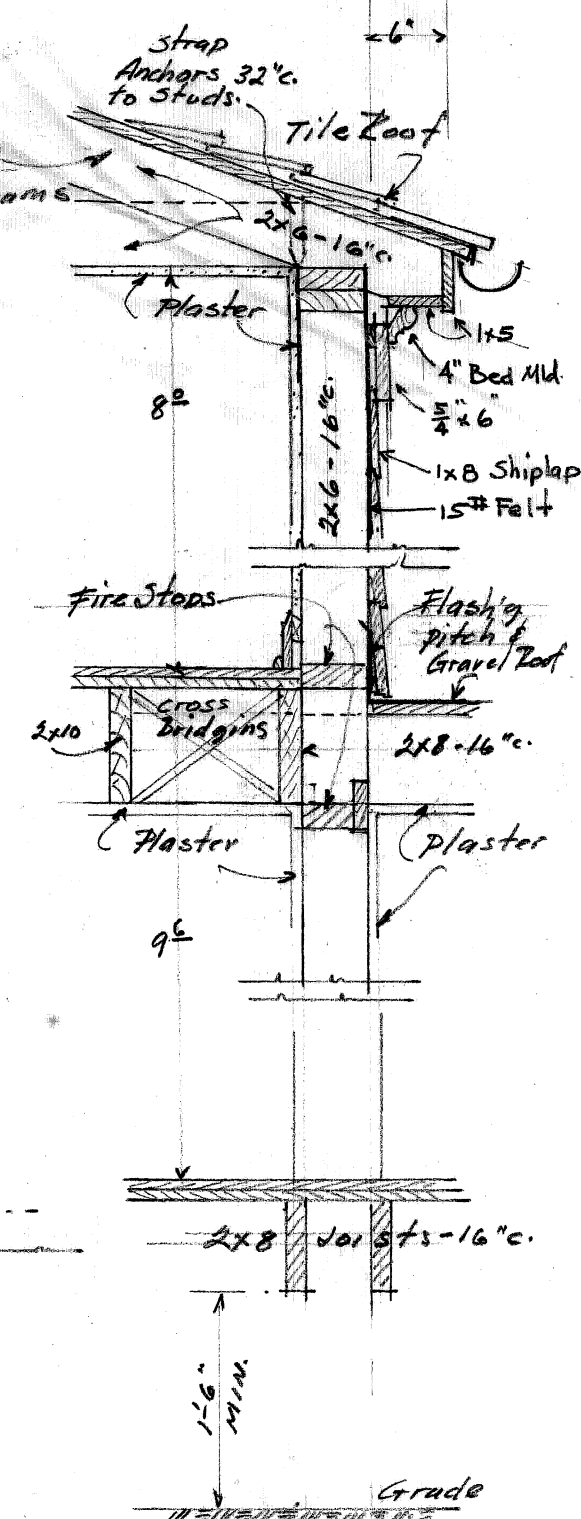


SEC. A-A
Scale - $\frac{3}{4}" = 1'-0"$



EAST ELEVATION
Scale - $\frac{1}{4}" = 1'-0"$

RESIDENCE FOR
MR. & MRS. J.C. WELLBROOK
DELRAY BEACH, FLA.

DATE	ARCHITECT	JOB NO.
7/16/37	SAMUEL OGREN DELRAY BEACH, FLORIDA	79 Sheet #5

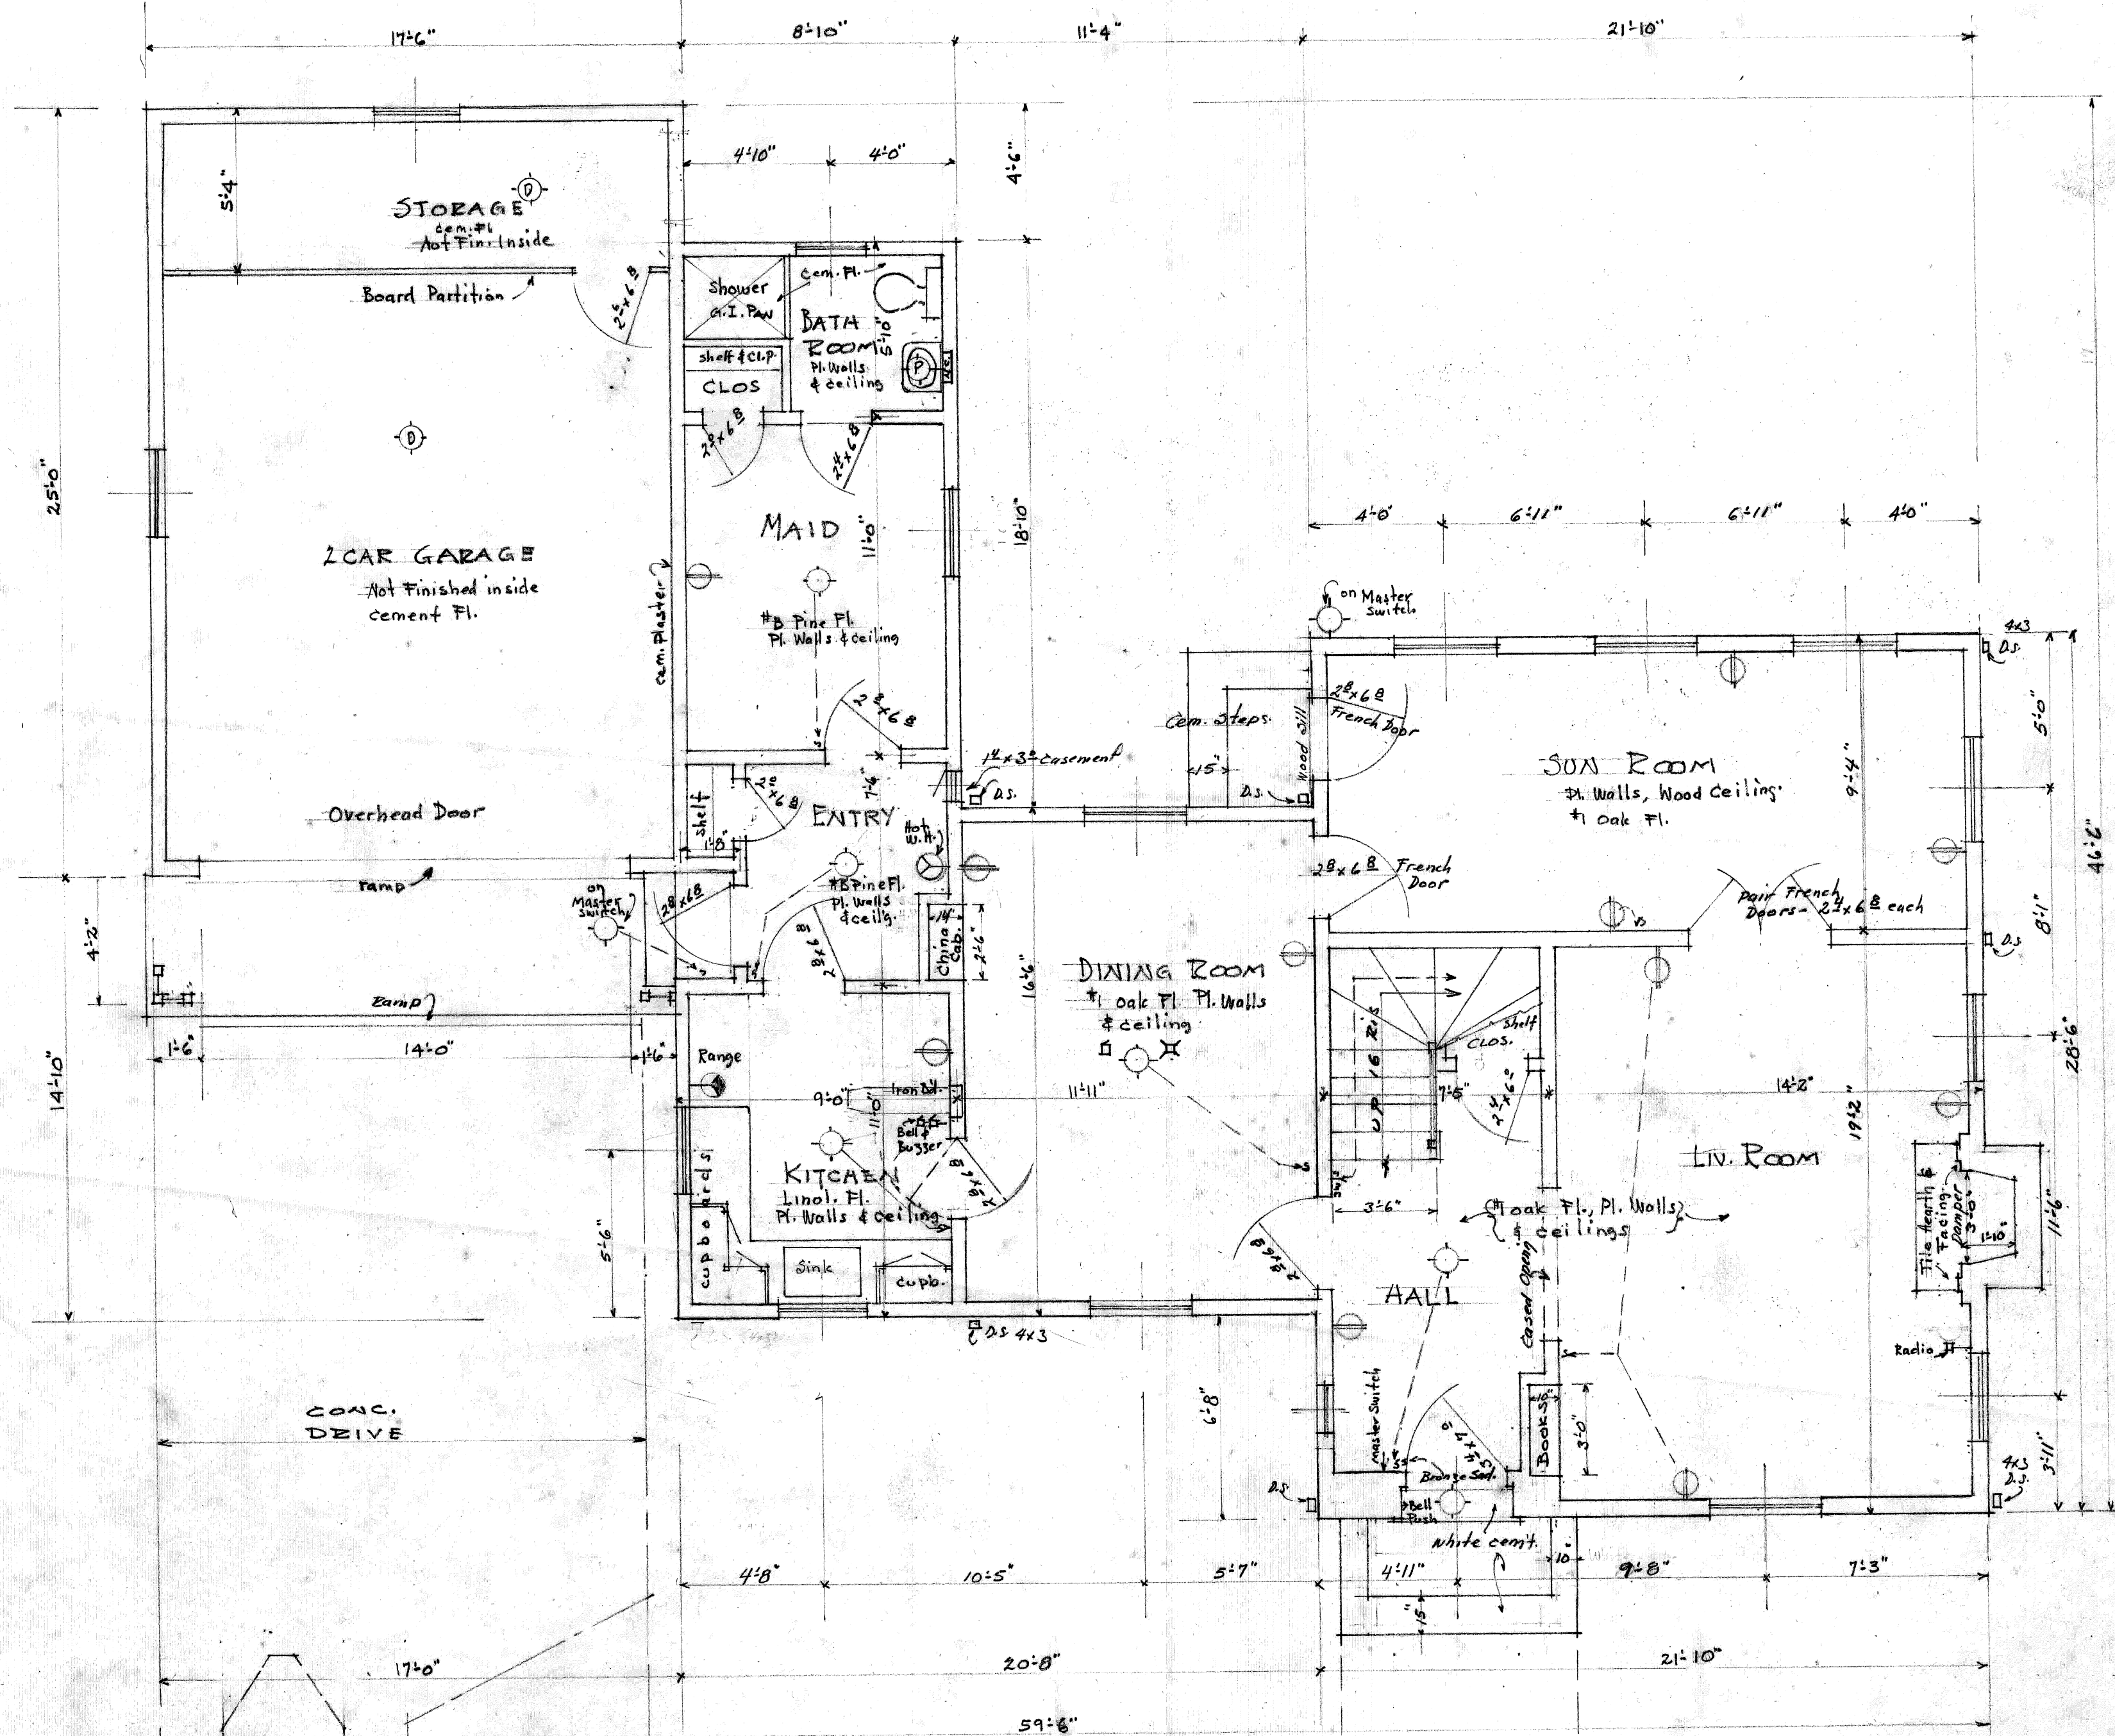

FIRST FLOOR PLAN
Scale - 1/4" = 1'-0"

RESIDENCE FOR MR. & MRS. J.C. WELLBROCK DELRAY BEACH, FLA		
DATE 4/16/37	SAMUEL OGREN ARCHITECT DELRAY BEACH, FLORIDA	JOB NO. 79 Sheet #2