




PLOT DATE: 5/6/2019 12:03:42 PN

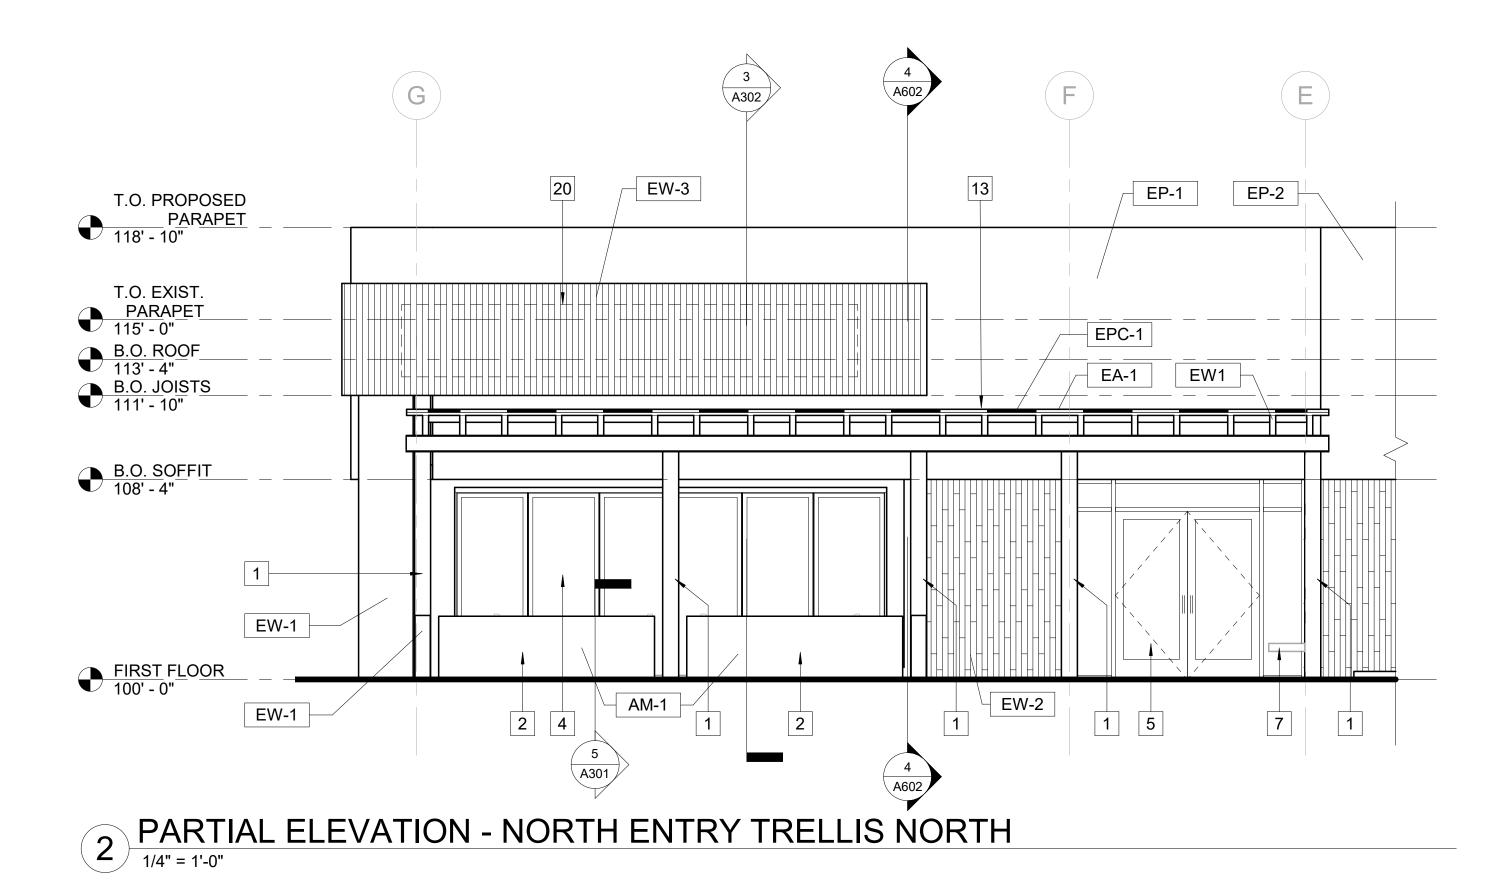

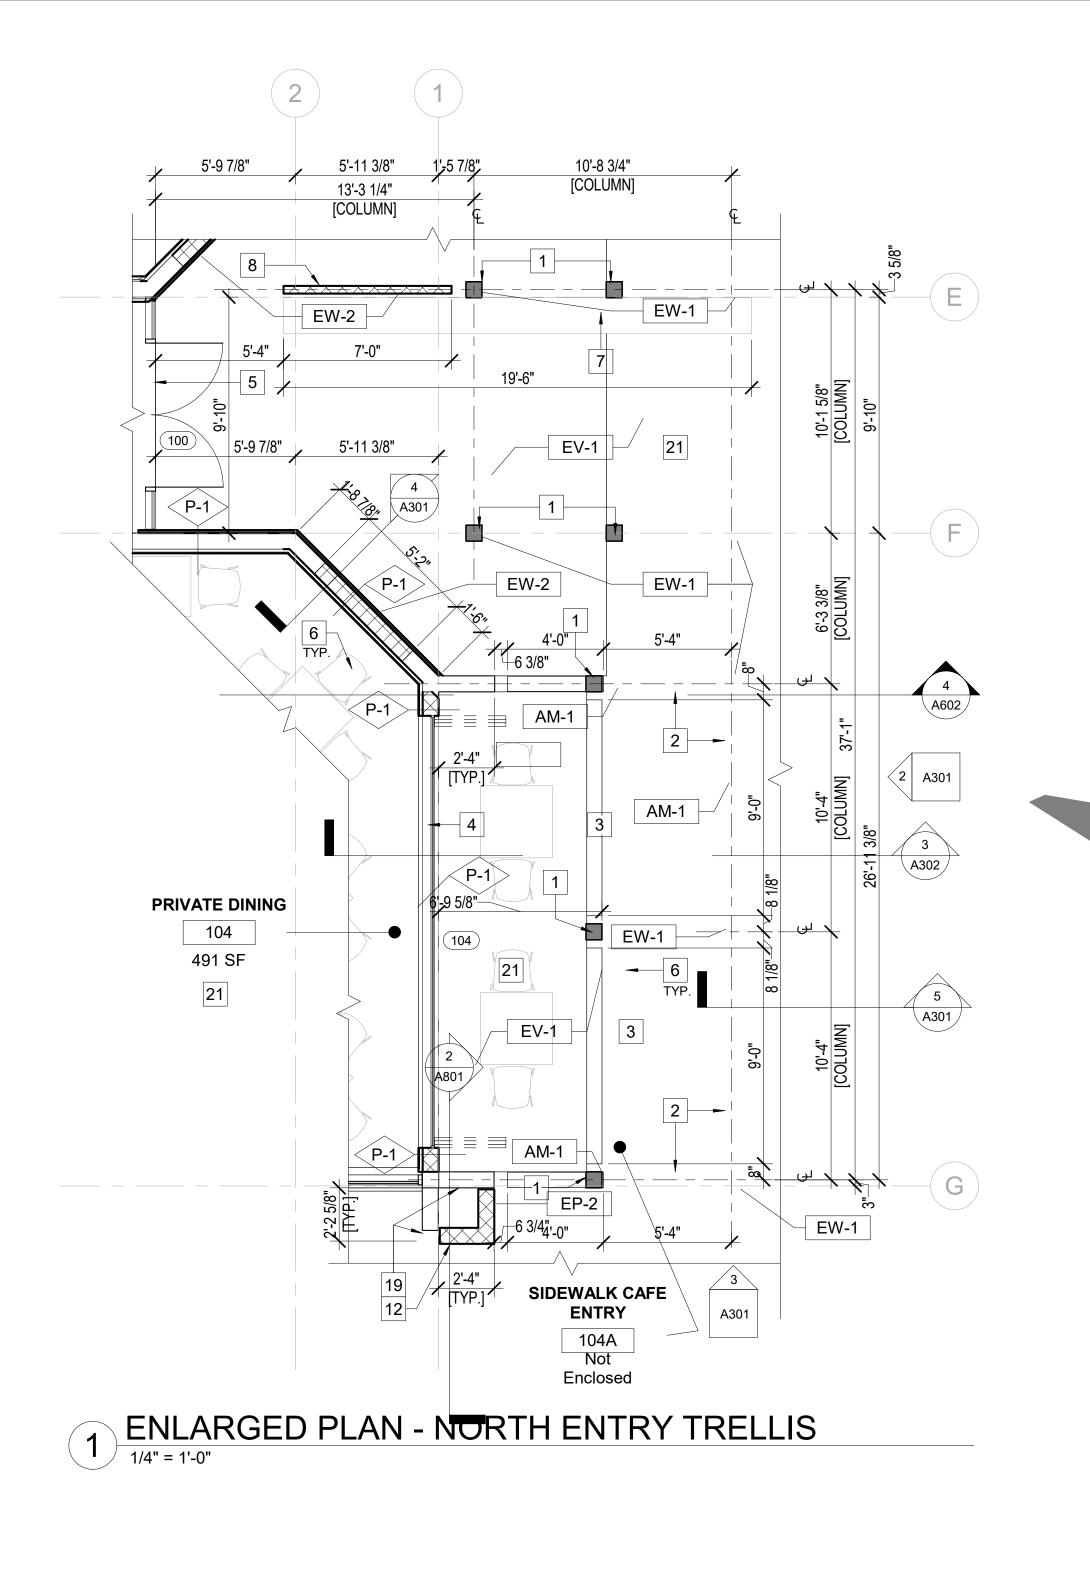

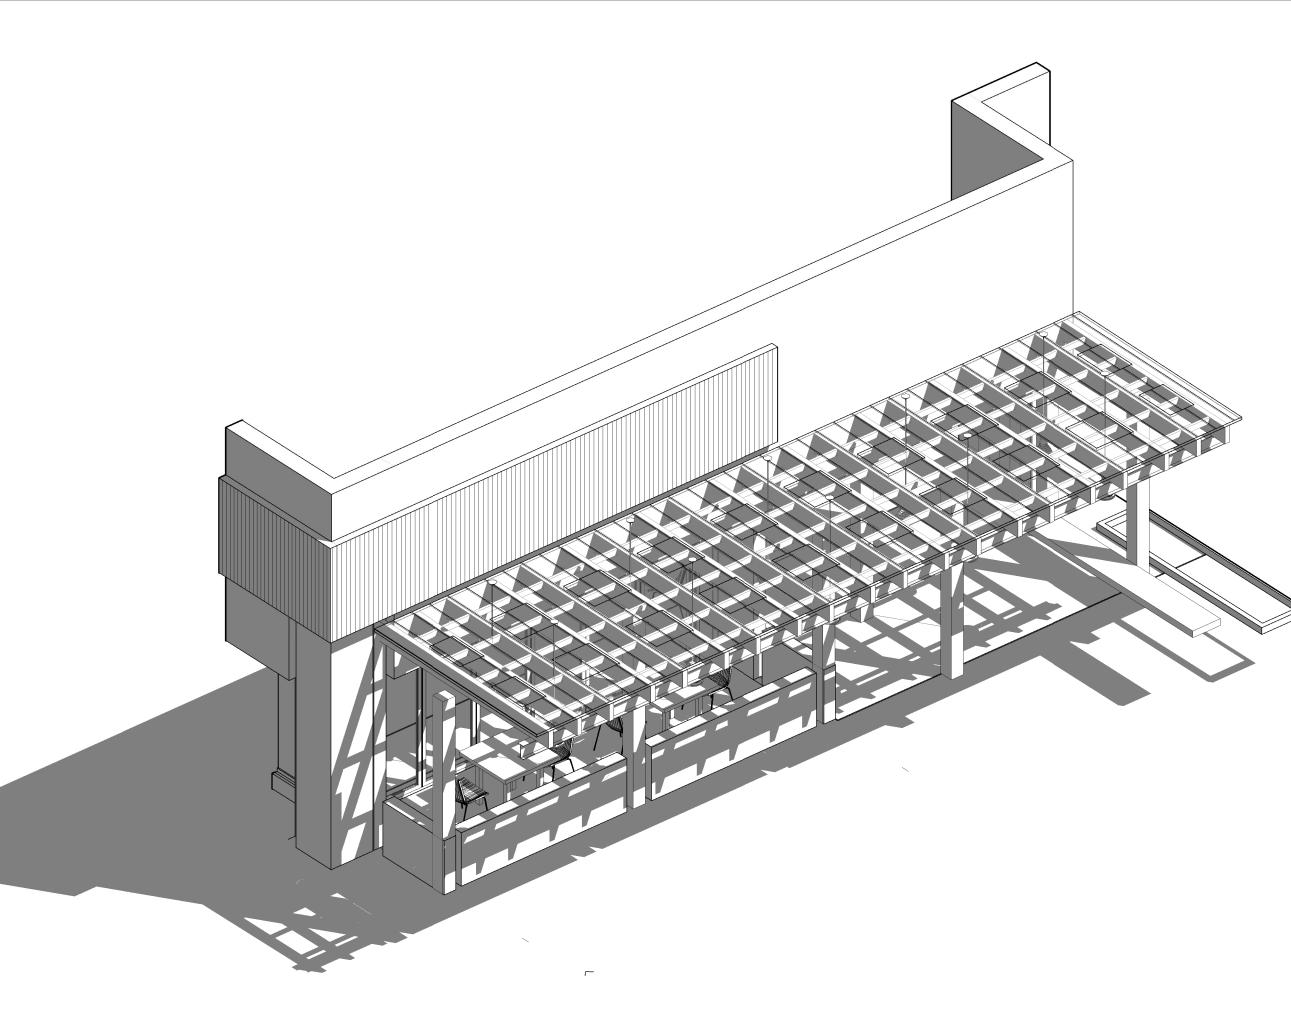

## 6 3D MODEL - NORTH ENTRY TRELLIS

## # KEYNOTES

- 1 8X8 STUCT. POST, CEDAR, REFER TO STRUCT. DRAWINGS
- 8" GROUND-FACE CONC. BLOCK SITE WALL, REFER TO STRUCT. DRAWINGS
- 3 LOW TOP DINING TABLE, BY OTHERS, REFER TO FINISH SCHEDULE
- REFER TO FINISH SCHEDULE
- 4 NANA DOOR, REFER TO DOOR SCHEDULE & DETAILS
- 5 STOREFRONT, REFER TO STOREFRONT ELEVATIONS
- 6 LOW DINING CHAIR, BY OTHERS, REFER TO FINISH SCHEDULE
- 7 EXTERIOR WOOD BENCH, BY OTHERS
- 8 EXTERIOR BREEZE BLOCK
- 9 PROPOSED SOFFIT, REFER TO PROPOSED ROOF PLAN
- 10 SIGNAGE, WOOD RAIN SCREEN ON MTL. STUD, ACCENT PANEL, REFER TO DETAILS
- 11 EXTERIOR WALL BELOW, REFER TO FLOOR PLAN FOR PLACEMENT & PARTITION TYPES
- PROPOSED WING-WALL INFILL, 8" MTL. FRAME ABV. 8" CONC. BLOCK, REFER TO DETAILS
- 13TRELLIS PANELING, FOR TRELLIS ROOFFINISH REFER TO 1 / A302
- STL. BEAM TO RUN THROUGH EXISTING CONC. BLK. WING WALLS, G.C. TO
  COORDINATE OPENING IN WALL FOR BEARING, REFER TO STRUCT. DRAWINGS FOR REINFORCEMENT DETAILS
- 3X12 CROSS-BEAMS BRG. ON STL. BEAM TO BUCKET INTO EXISTING CONC. BLK. EXT. WALL, REFER TO STRUCT. DRAWINGS FOR REINFORCEMENT DETAILS
- 16 TRELLIS STRUCTURAL FRAMING BELOW, FOR TRELLIS FRAME PLAN REFER TO 2 / A302
- MAIN ROOF FINISH, CORRUGATED MTL. 17 PANELING, REFER TO STRUCT. DRAWINGS
- SECONDARY ROOF FINISH, TRANSLUCENT CORRUGATED PANELING, REFER TO STRUCT. DRAWINGS.
- 19 EXISTING CONC. BLK. WING WALL TO REMAIN, NOT IN SCOPE OF WORK.
- 20 RESTAURANT SIGNAGE. REFER TO MEP FOR POWER REQUIREMENTS.
- 21 SEE ROOM SCHEDULE SHEET A300 FOR ALL FLOOR FINISHES



ARCHITECT DAP DESIGN, LLC 1800 NORTH ORANGE AVENUE, SUITE A ORLANDO, FL 32804 407 519 3750 www.dap.design AA26003781

PURSUANT TO SECTION 102 OF THE COPYRIGHT ACT, 17 U.S.C., ALL CONCEPTS, IDEAS, DESIGNS, ARRANGEMENTS, DRAWINGS AND PLANS INDICATED OR REPRESENTED BY THIS DOCUMENT ARE COPYRIGHTED BY DAP DESIGN LLC. AS SUCH ALL CONCEPTS, IDEAS, DESIGNS, ARRANGEMENTS, DRAWINGS AND PLANS INDICATED OR REPRESENTED BY THIS DOCUMENT ARE OWNED BY AND PROPERTY OF DAP DESIGN LLC AND WERE CREATED, EVOLVED AND DEVELOPED FOR ITS OWN USE. NONE OF THE IDEAS DESIGNS, ARRANGEMENTS OR PLANS SHALL BE USED BY OR DISCLOSED TO ANY PERSON, ARCHITECTURAL OR ENGINEERING FIRM, CONSTRUCTION FIRM, SUBCONTRACTING FIRM, SUPPLIER OR CORPORATION FOR ANY PURPOSE WHATSOEVER WITHOUT THE WRITTEN PERMISSION OF DAP DESIGN LLC.

PURSUANT TO SECTION 102 OF THE COPYRIGHT ACT, 17 U.S.C., PROTECTION FOR AN ARCHITECTURAL WORK MADE FOR HIRE ON OR AFTER DECEMBER 1, 1990 LAST FOR 95 YEARS FROM THE DATE OF PUBLICATION OF THE WORK OR FOR 120 YEARS FROM THE DATE OF CREATION OF THE UNPUBLISHED PLANS, WHICHEVER TERM IS LESS.

WARNING: REPRODUCTION HEREOF IS A CRIMINAL OFFENSE UNDER SECTION 102 OF THE COPYRIGHT ACT, 17 U.S.C., 18 U.S.C. SEC 506, UNAUTHORIZED DISCLOSURE MAY CONSTITUTE TRADE SECRET MISAPPROPRIATION IN VIOLATION OF I.C.24-2-31-1 ET. SEQ. AND OTHER LAWS. THE CONCEPTS, IDEAS, DESIGNS, ARRANGEMENTS, DRAWINGS, AND PLANS DISCLOSED ARE COPYRIGHTED AND HEREIN MAY BE PATENTED OR BE THE SUBJECT OF PENDING PATENT APPLICATION. ANYONE VIOLATING THE INTENT OF THIS COPYRIGHT PROTECTION WILL BE PROSECUTED TO THE FULL EXTENT OF THE FEDERAL, STATE AND LOCAL

JOEL AUSTIN SETZER FL LIC. NO. AR99073



640 N ATLANTIC AVENUE DELRAY BEACH, FL 33483

REVISIONS DATE NO. DESCRIPTION \_\_\_\_\_ \_\_\_\_\_ \_\_\_\_\_ -----PROJECT NUMBER 18029.00 DATE 7/31/18 ISSUE Site Plan Approval - Not For Construction SHEET TITLE NORTH ENTRY TRELLIS PLANS & ELEVATIONS

