


SECTION A



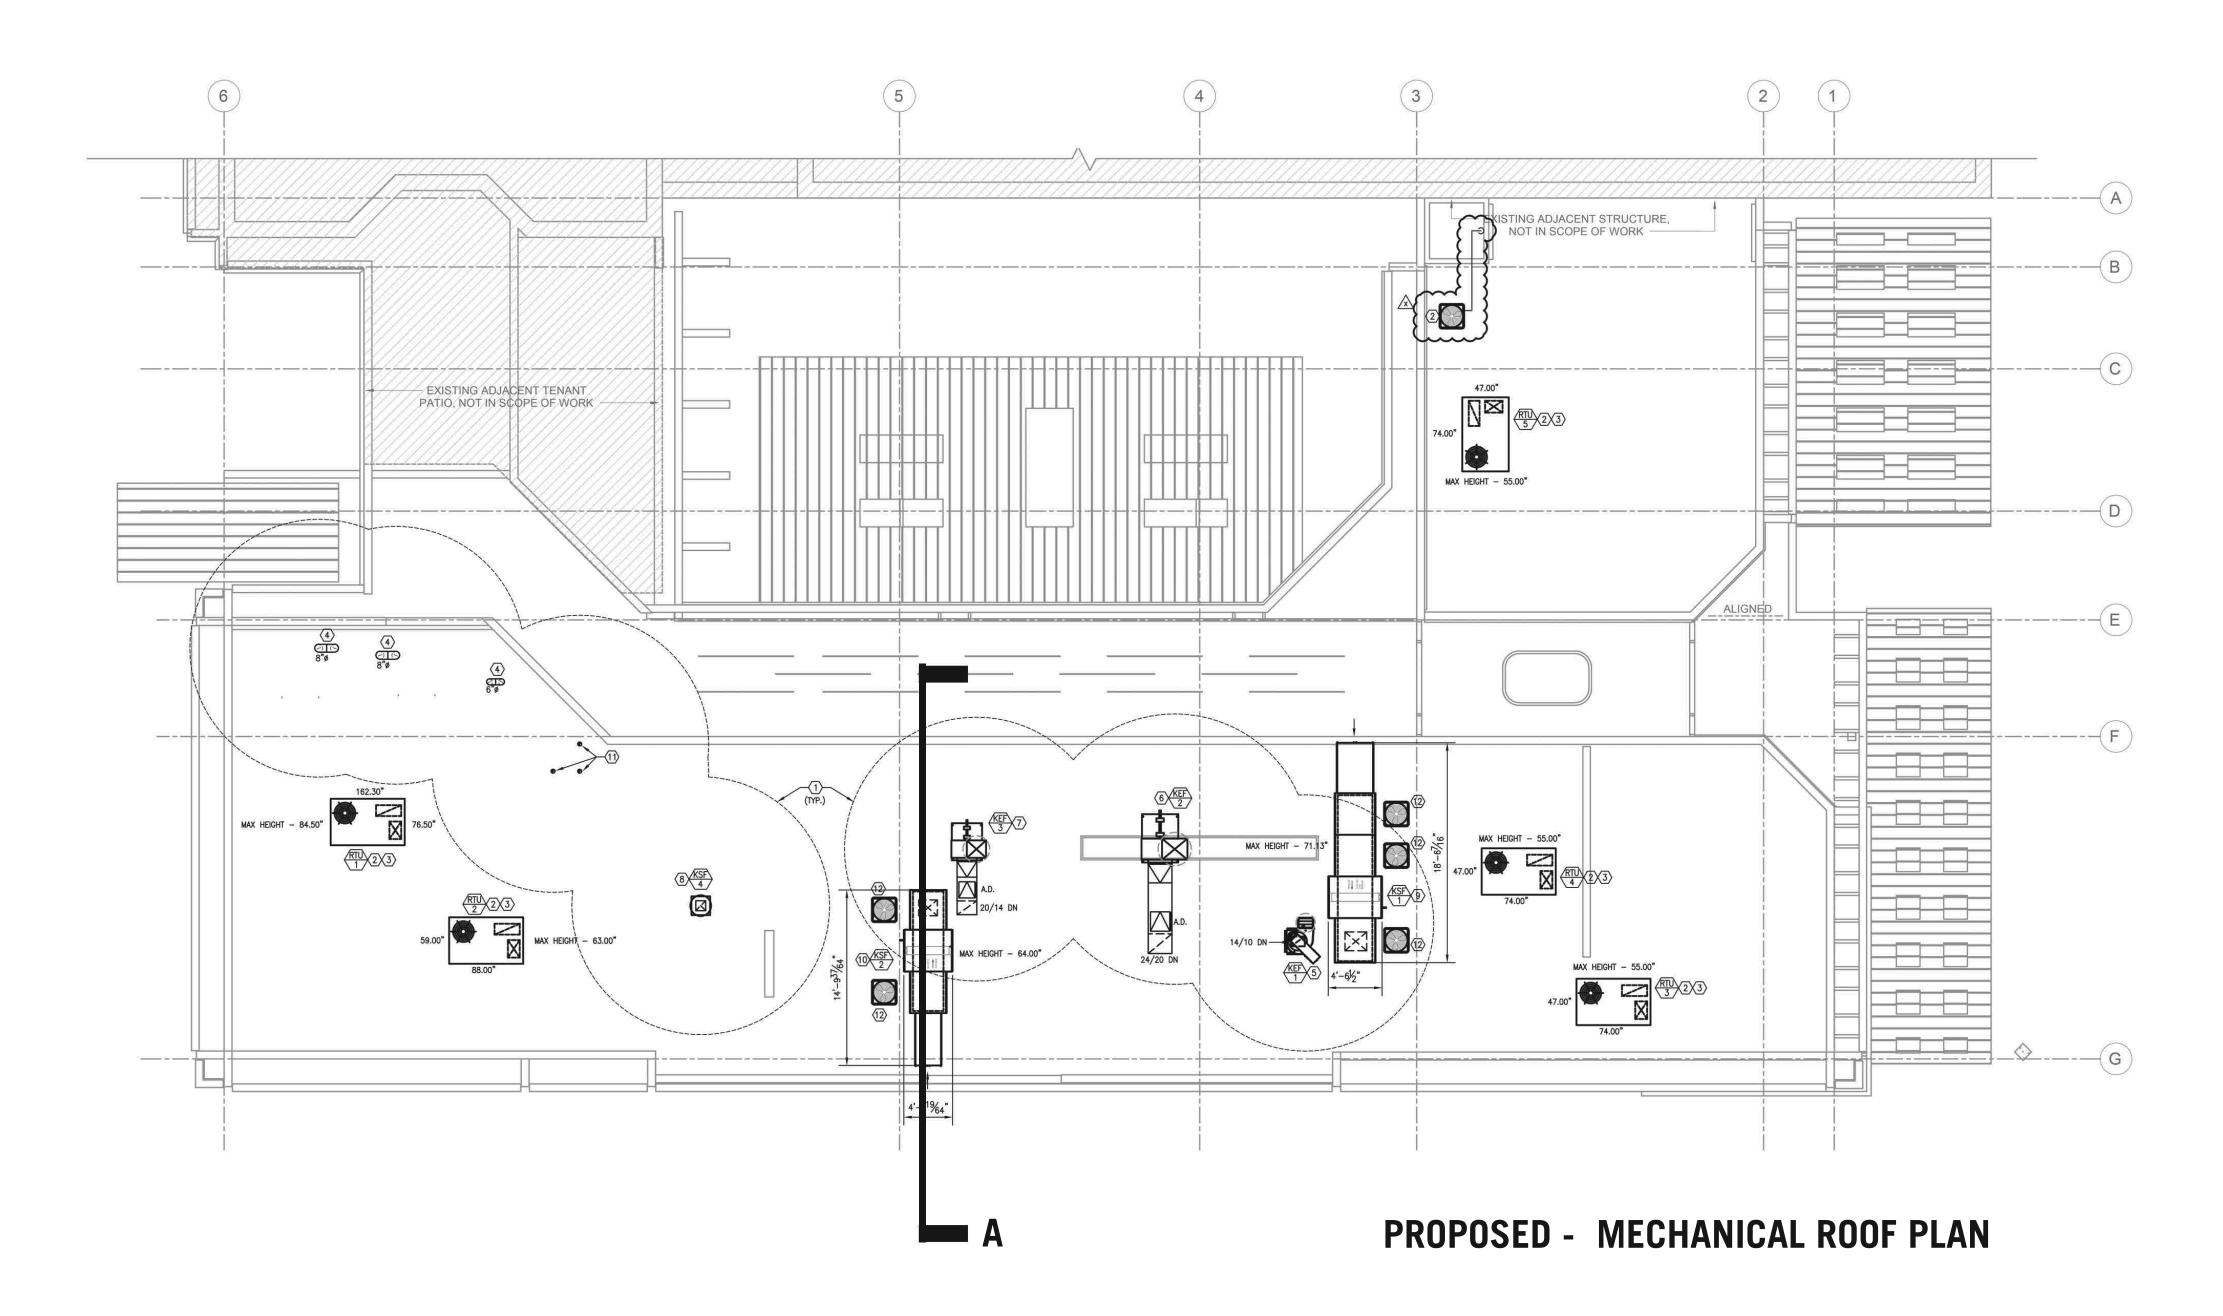

DAP DESIGN, LLC 1800 NORTH ORANGE AVENUE, SUITE A ORLANDO, FL 32804 407 519 3750 www.dap.design

PURSUANT TO SECTION 102 OF THE COPYRIGHT ACT, 17
U.S.C., ALL CONCEPTS, IDEAS, DESIGNS, ARRANGEMENTS,
DRAWINGS AND PLANS INDICATED OR REPRESENTED BY
THIS DOCUMENT ARE COPYRIGHTED BY DAP DESIGN LLC.
AS SUCH ALL CONCEPTS, IDEAS, DESIGNS, ARRANGEMENTS,
DRAWINGS AND PLANS INDICATED OR REPRESENTED BY
THIS DOCUMENT ARE OWNED BY AND PROPERTY OF DAP
DESIGN LLC AND WERE CREATED, EVOLVED AND
DEVELOPED FOR ITS OWN USE. NONE OF THE IDEAS
DESIGNS, ARRANGEMENTS OR PLANS SHALL BE USED BY OR
DISCLOSED TO ANY PERSON, ARCHITECTURAL OR
ENGINEERING FIRM, CONSTRUCTION FIRM,
SUBCONTRACTING FIRM, SUPPLIER OR CORPORATION FOR
ANY PURPOSE WHATSOEVER WITHOUT THE WRITTEN
PERMISSION OF DAP DESIGN LLC.

PURSUANT TO SECTION 102 OF THE COPYRIGHT ACT, 17 U.S.C., PROTECTION FOR AN ARCHITECTURAL WORK MADE FOR HIRE ON OR AFTER DECEMBER 1, 1990 LAST FOR 95 YEARS FROM THE DATE OF PUBLICATION OF THE WORK OR FOR 120 YEARS FROM THE DATE OF CREATION OF THE UNPUBLISHED PLANS, WHICHEVER TERM IS LESS. WARNING: REPRODUCTION HEREOF IS A CRIMINAL OFFENSE UNDER SECTION 102 OF THE COPYRIGHT ACT, 17 U.S.C., 18 U.S.C. SEC 506, UNAUTHORIZED DISCLOSURE MAY CONSTITUTE TRADE SECRET MISAPPROPRIATION IN VIOLATION OF I.C.24-2-31-1 ET. SEQ. AND OTHER LAWS. THE CONCEPTS, IDEAS, DESIGNS, ARRANGEMENTS, DRAWINGS, AND PLANS DISCLOSED ARE COPYRIGHTED AND HEREIN MAY BE PATENTED OR BE THE SUBJECT OF PENDING PATENT APPLICATION. ANYONE VIOLATING THE INTENT OF THIS COPYRIGHT PROTECTION WILL BE PROSECUTED TO THE FULL EXTENT OF THE FEDERAL, STATE AND LOCAL LAWS.

JOEL AUSTIN SETZER FL LIC. NO. AR99073

HAWKERS RESTAURANT

640 N ATLANTIC AVENUE DELRAY BEACH, FL 33483

NO.	DESCRIPTION	DATE
,		

PROJECT NUMBER 18029.00

DATE 01/23/19

ISSUE
Site Plan Modification

SHEET TITLE
ROOF MOUNTED EQUIP.
SCREENING A0.01