Digitally signed by Sid Scott
Date: 2019.04.03 14:32:36-07'00'5242 - DELRAY BEACH - CUP
600 & 660 W LINTON BLVD
DELRAY BEACH, FL 33444Banfield
PET HOSPITAL

Drawing:



TENANT FLOOR/
FIXTURE PLAN


Job No: 19008

Date: 04/04/2019

Sheet No:

A1.1

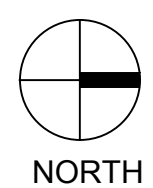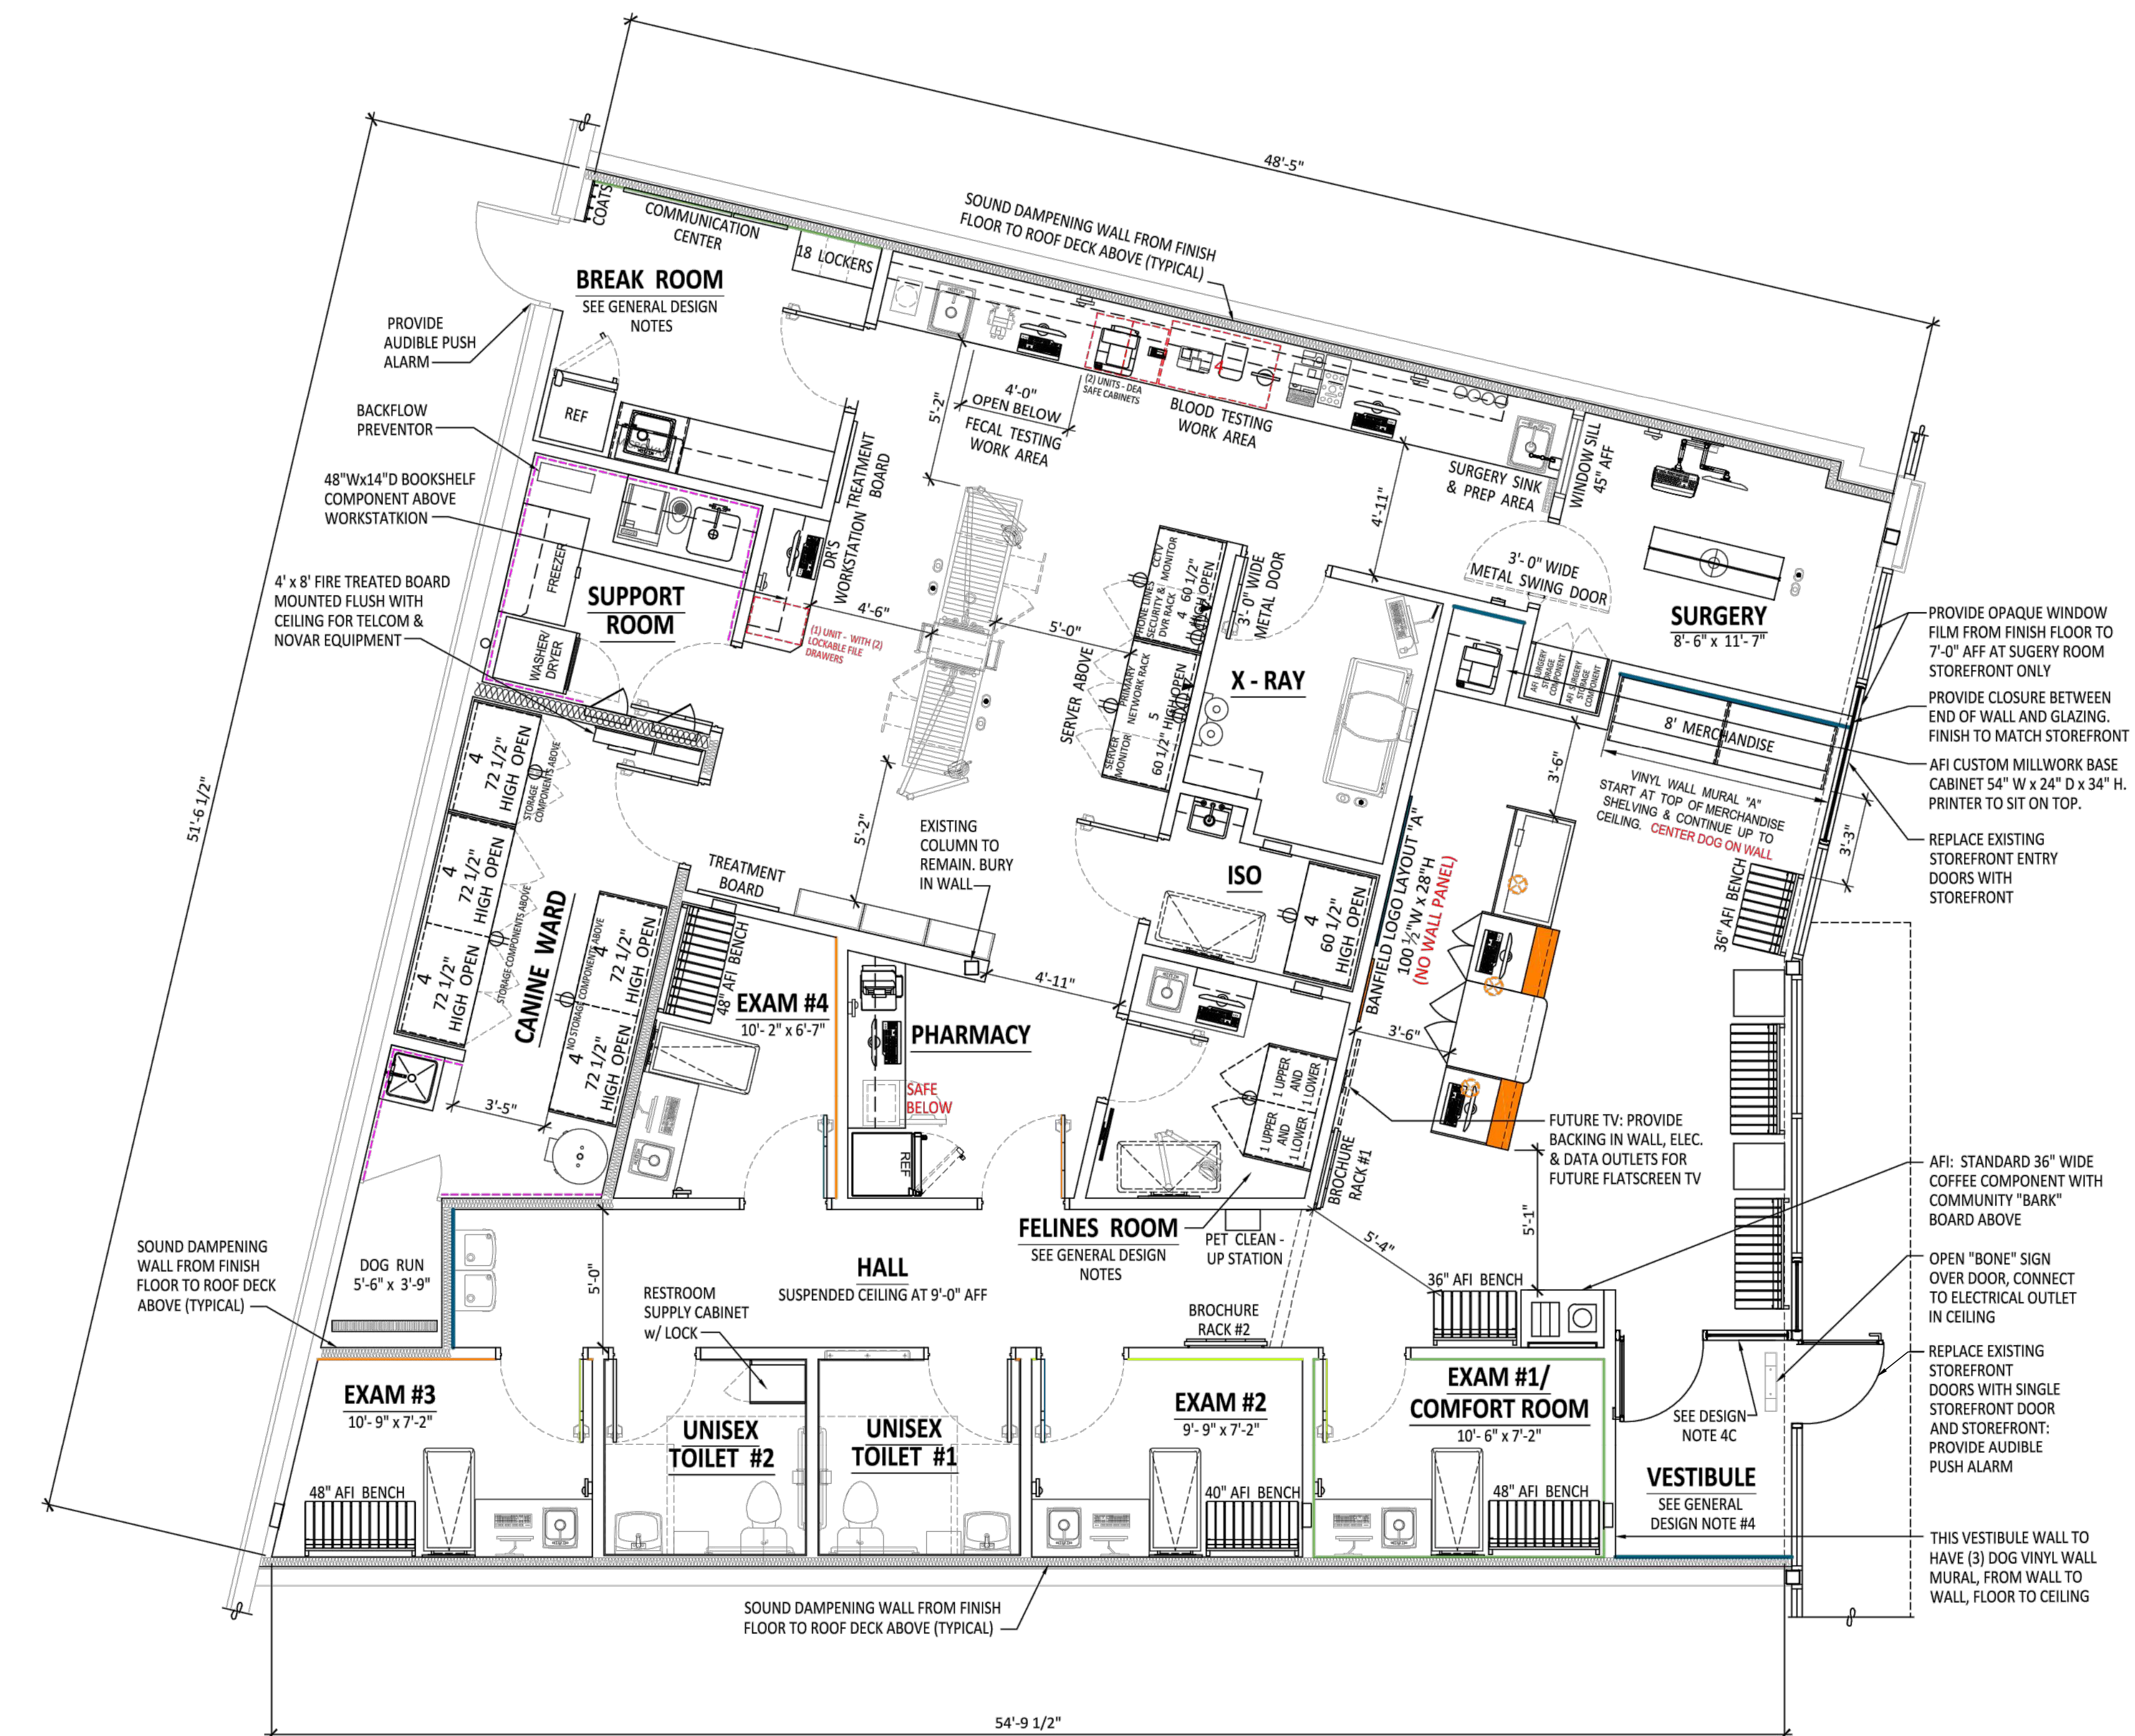
1 FLOOR PLAN
1/4"=1'-0"

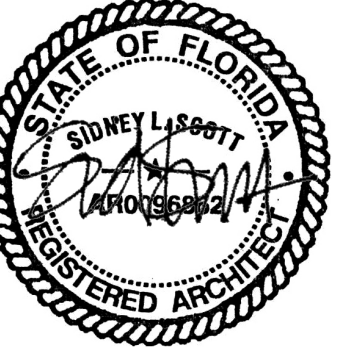

Digitally signed by Sid Scott
Date: 2019.04.03 14:32:55-0700

5242 - DELRAY BEACH - CUP
600 & 660 W LINTON BLVD
DELRAY BEACH, FL 33444

Banfield
PET HOSPITAL

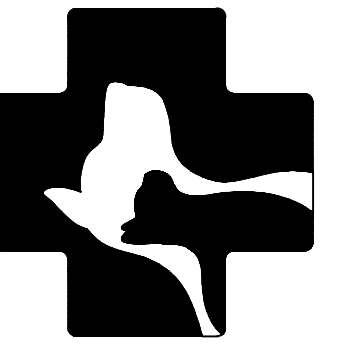

Drawing:
EXTERIOR
ELEVATIONS

Job No: 19008


Date: 04/04/2019

Sheet No:


A2.0




1 NORTH ELEVATION
1/8"=1'-0"

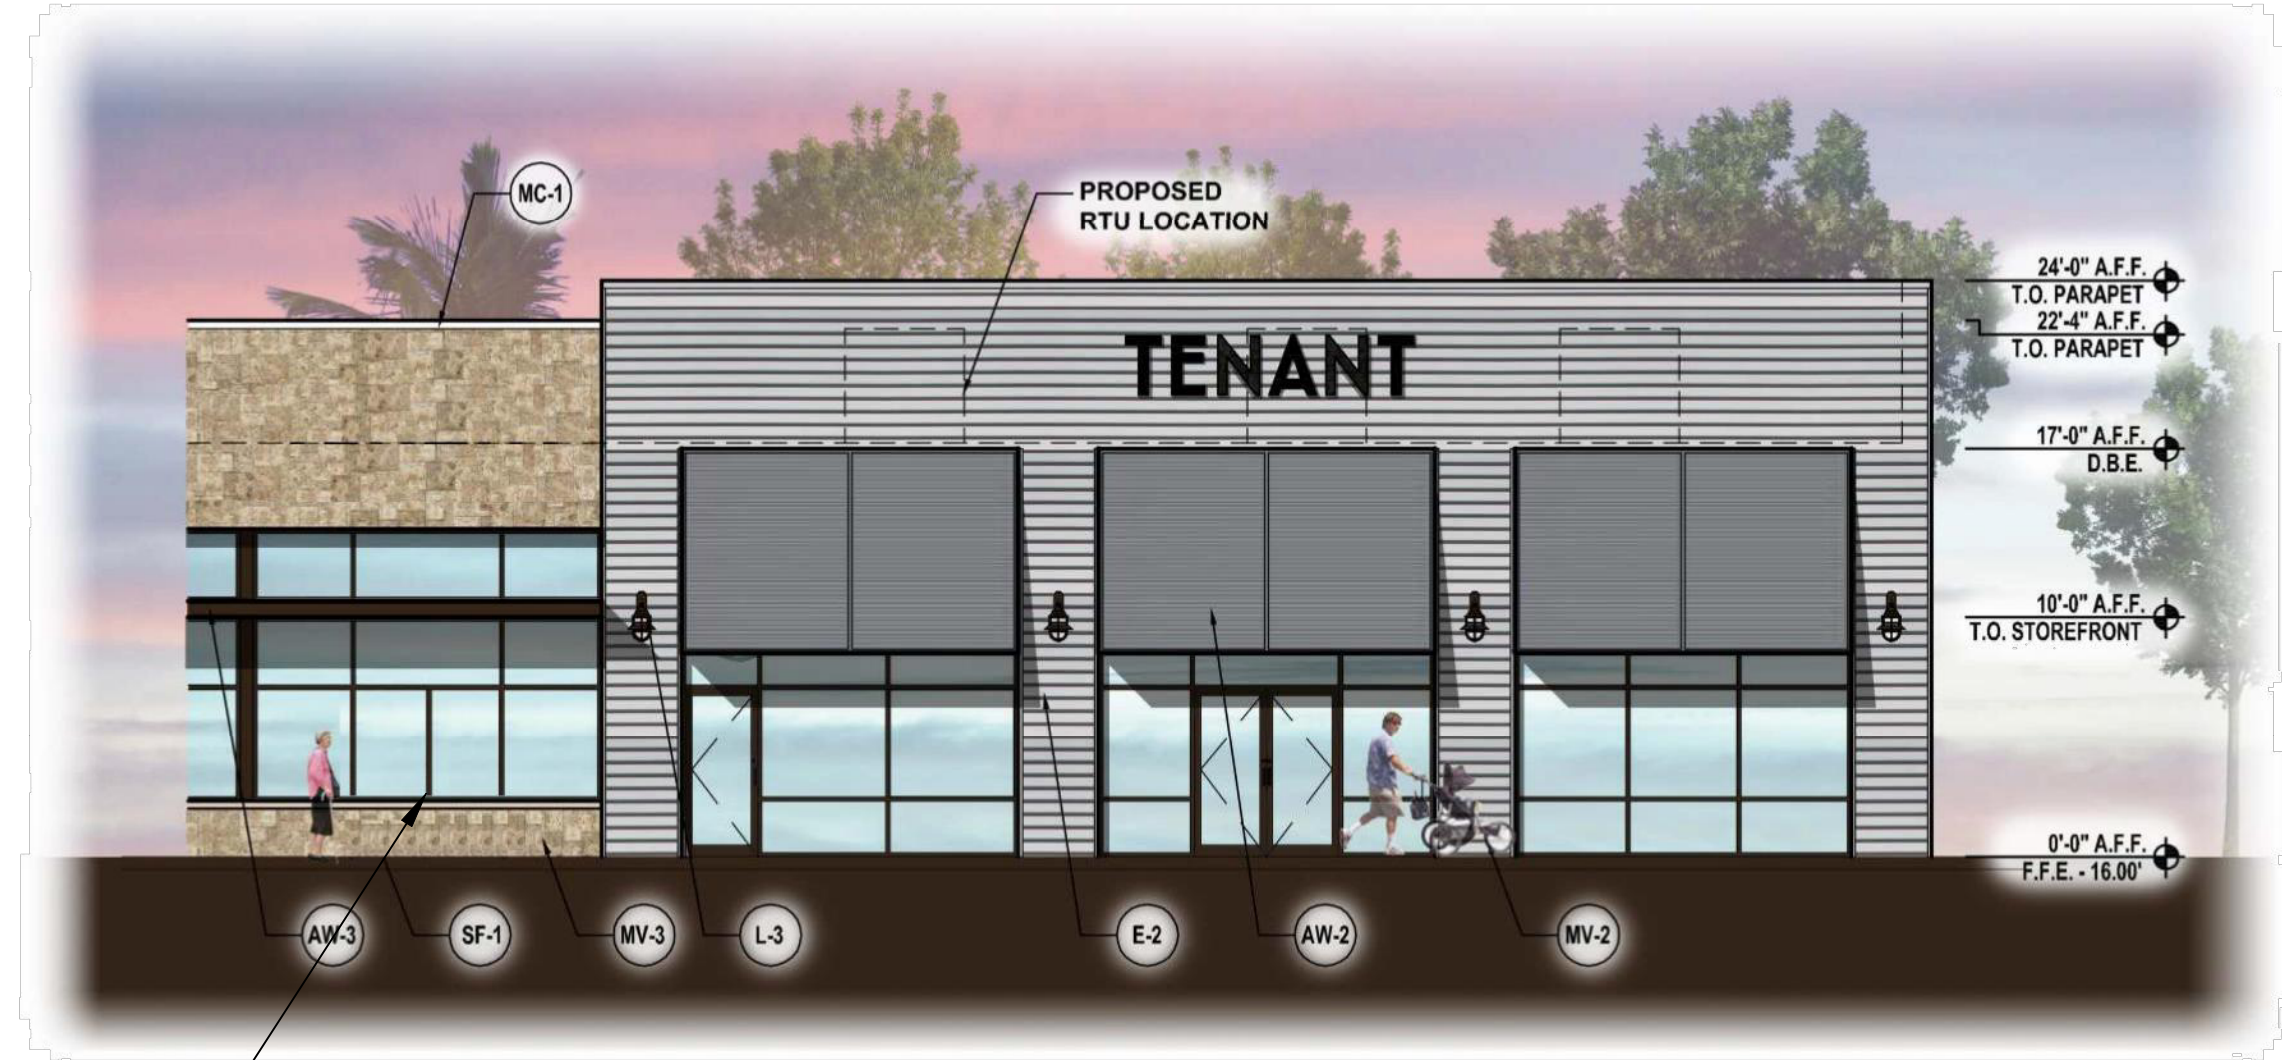


(N) STOREFRONT INFILL

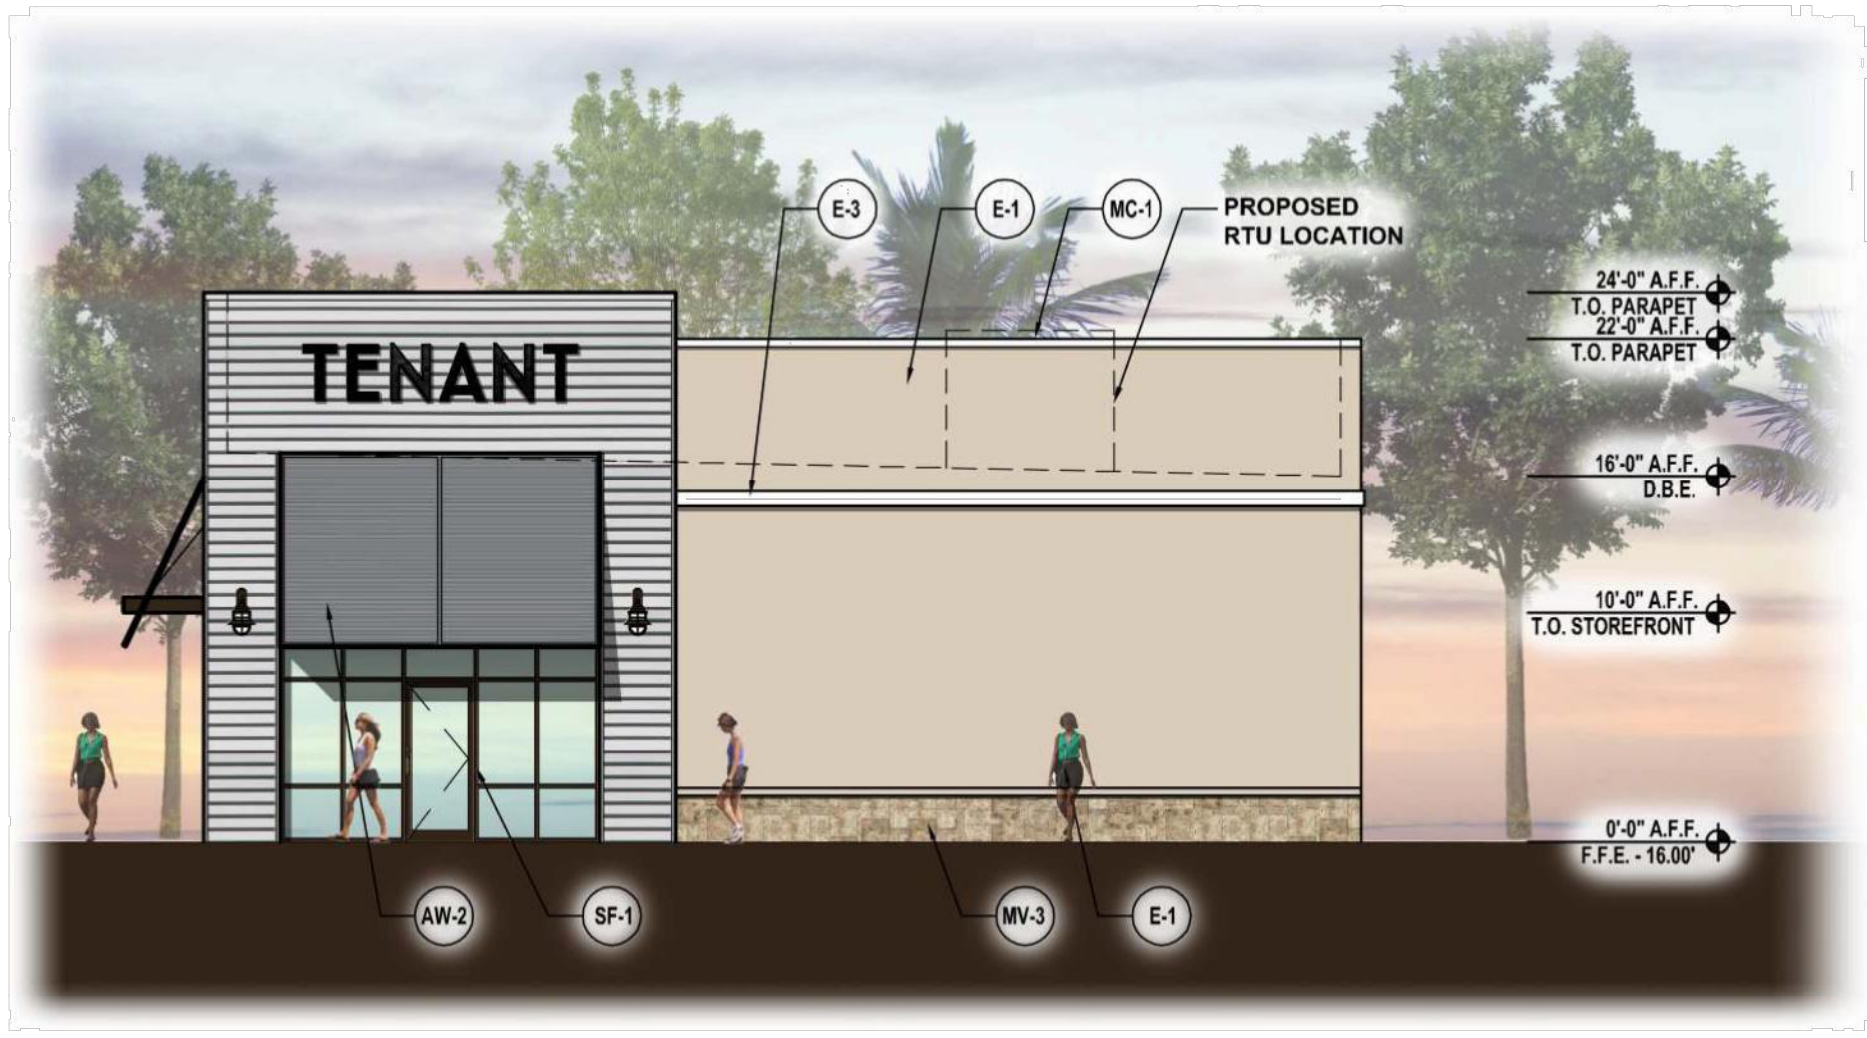

2 WEST ELEVATION
1/8"=1'-0"

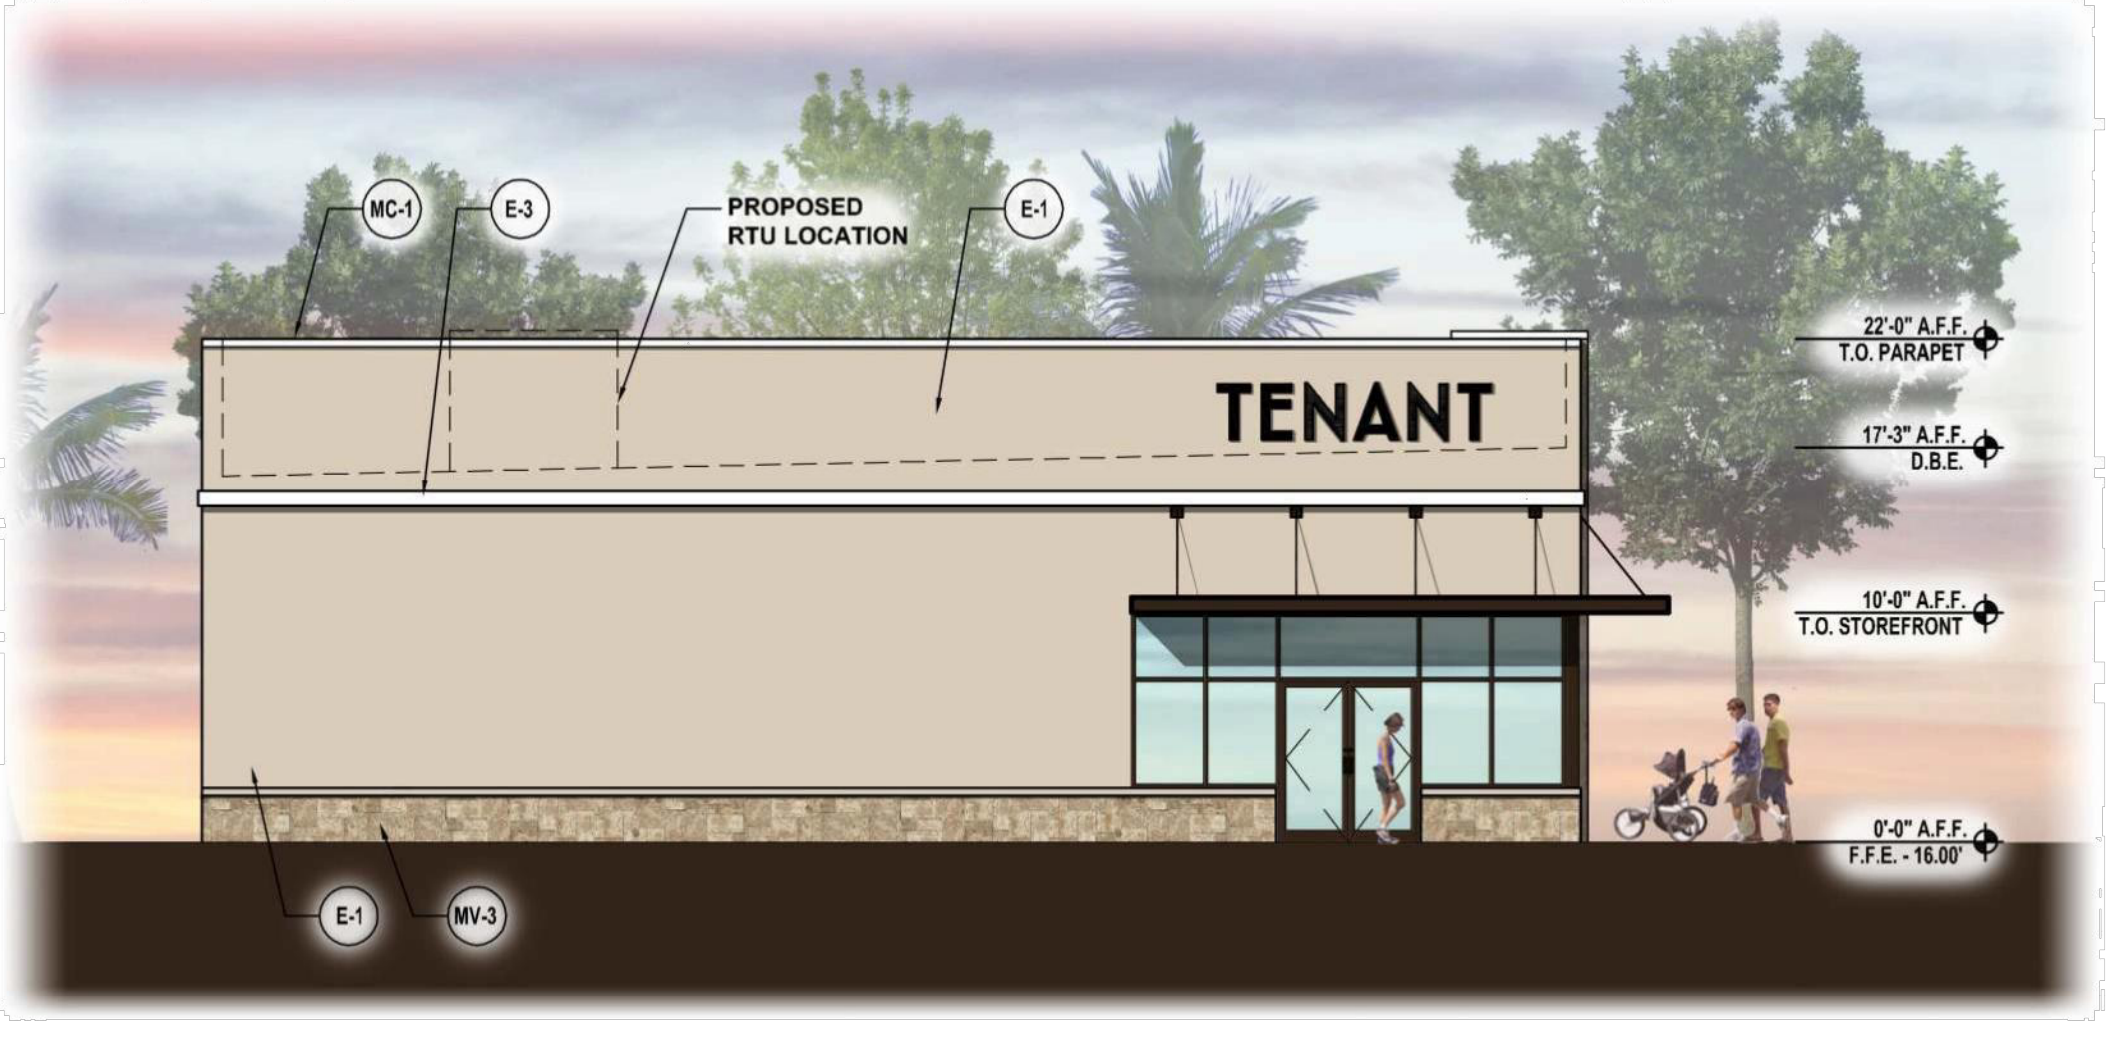

3 EAST ELEVATION
1/8"=1'-0"

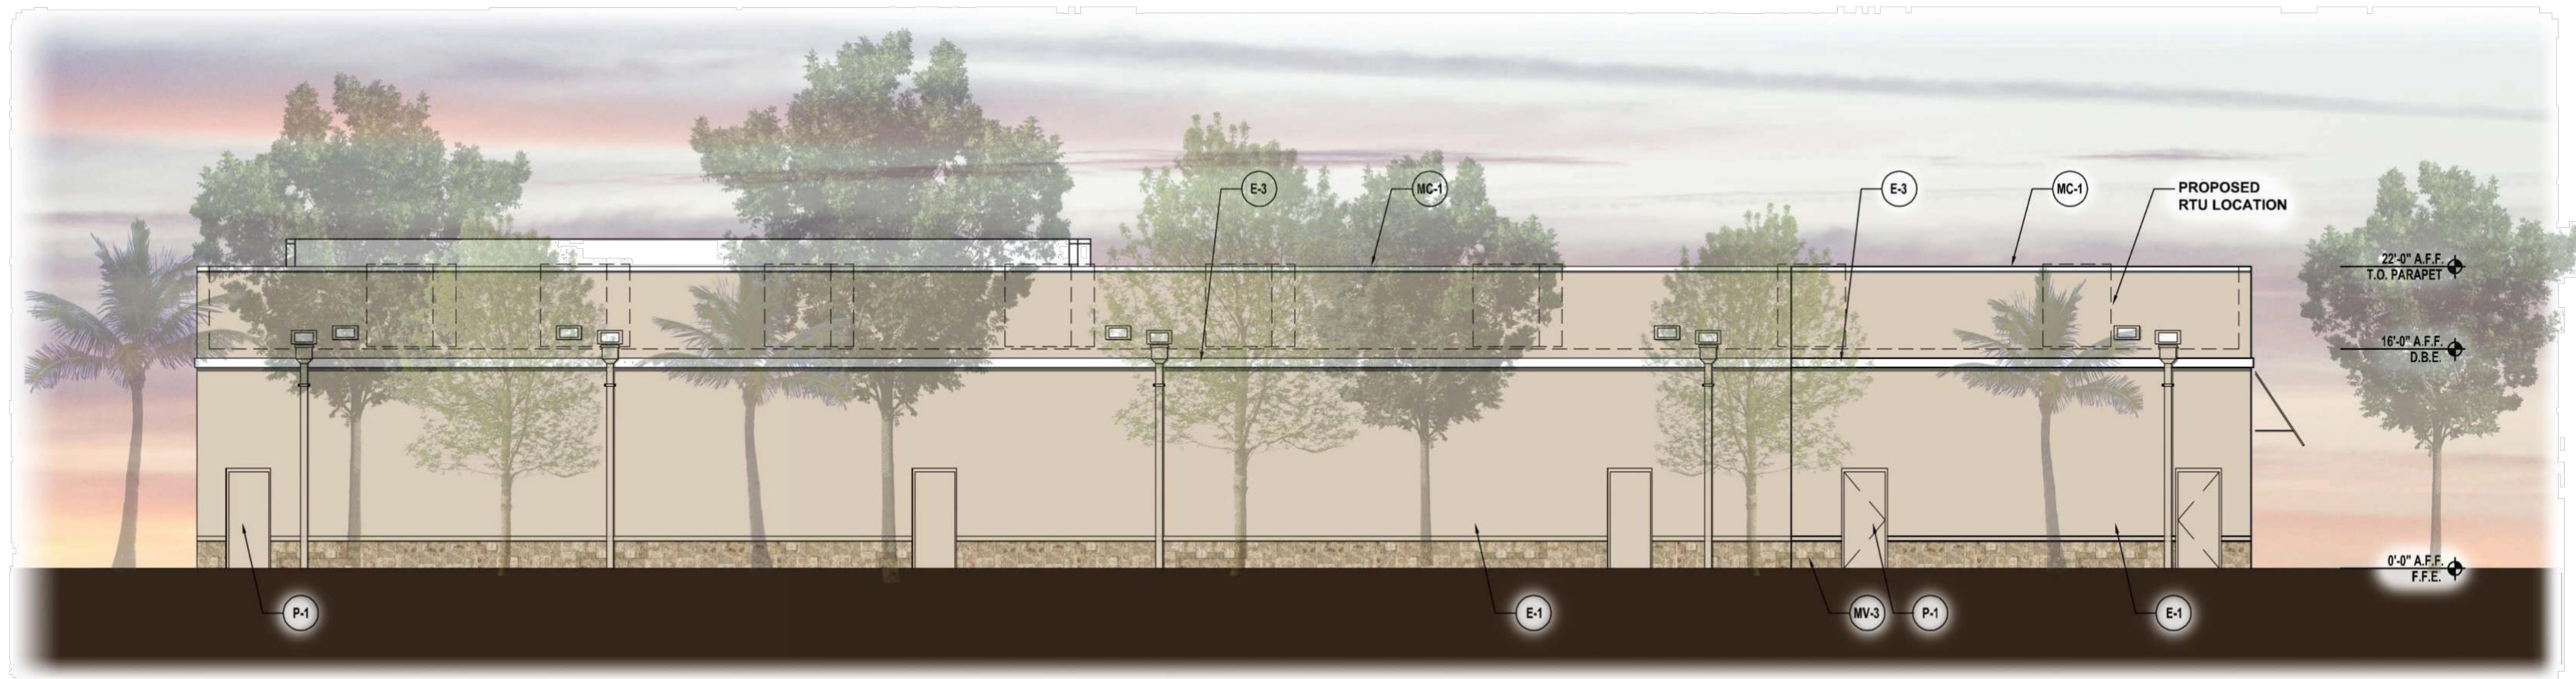

4 SOUTH ELEVATION
1/8"=1'-0"