Digitally signed by Sid Scott  
Date: 2019.04.03 14:32:36-07'00'5242 - DELRAY BEACH - CUP  
600 & 660 W LINTON BLVD  
DELRAY BEACH, FL 33444Banfield  
PET HOSPITAL

Drawing:

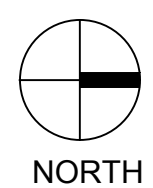
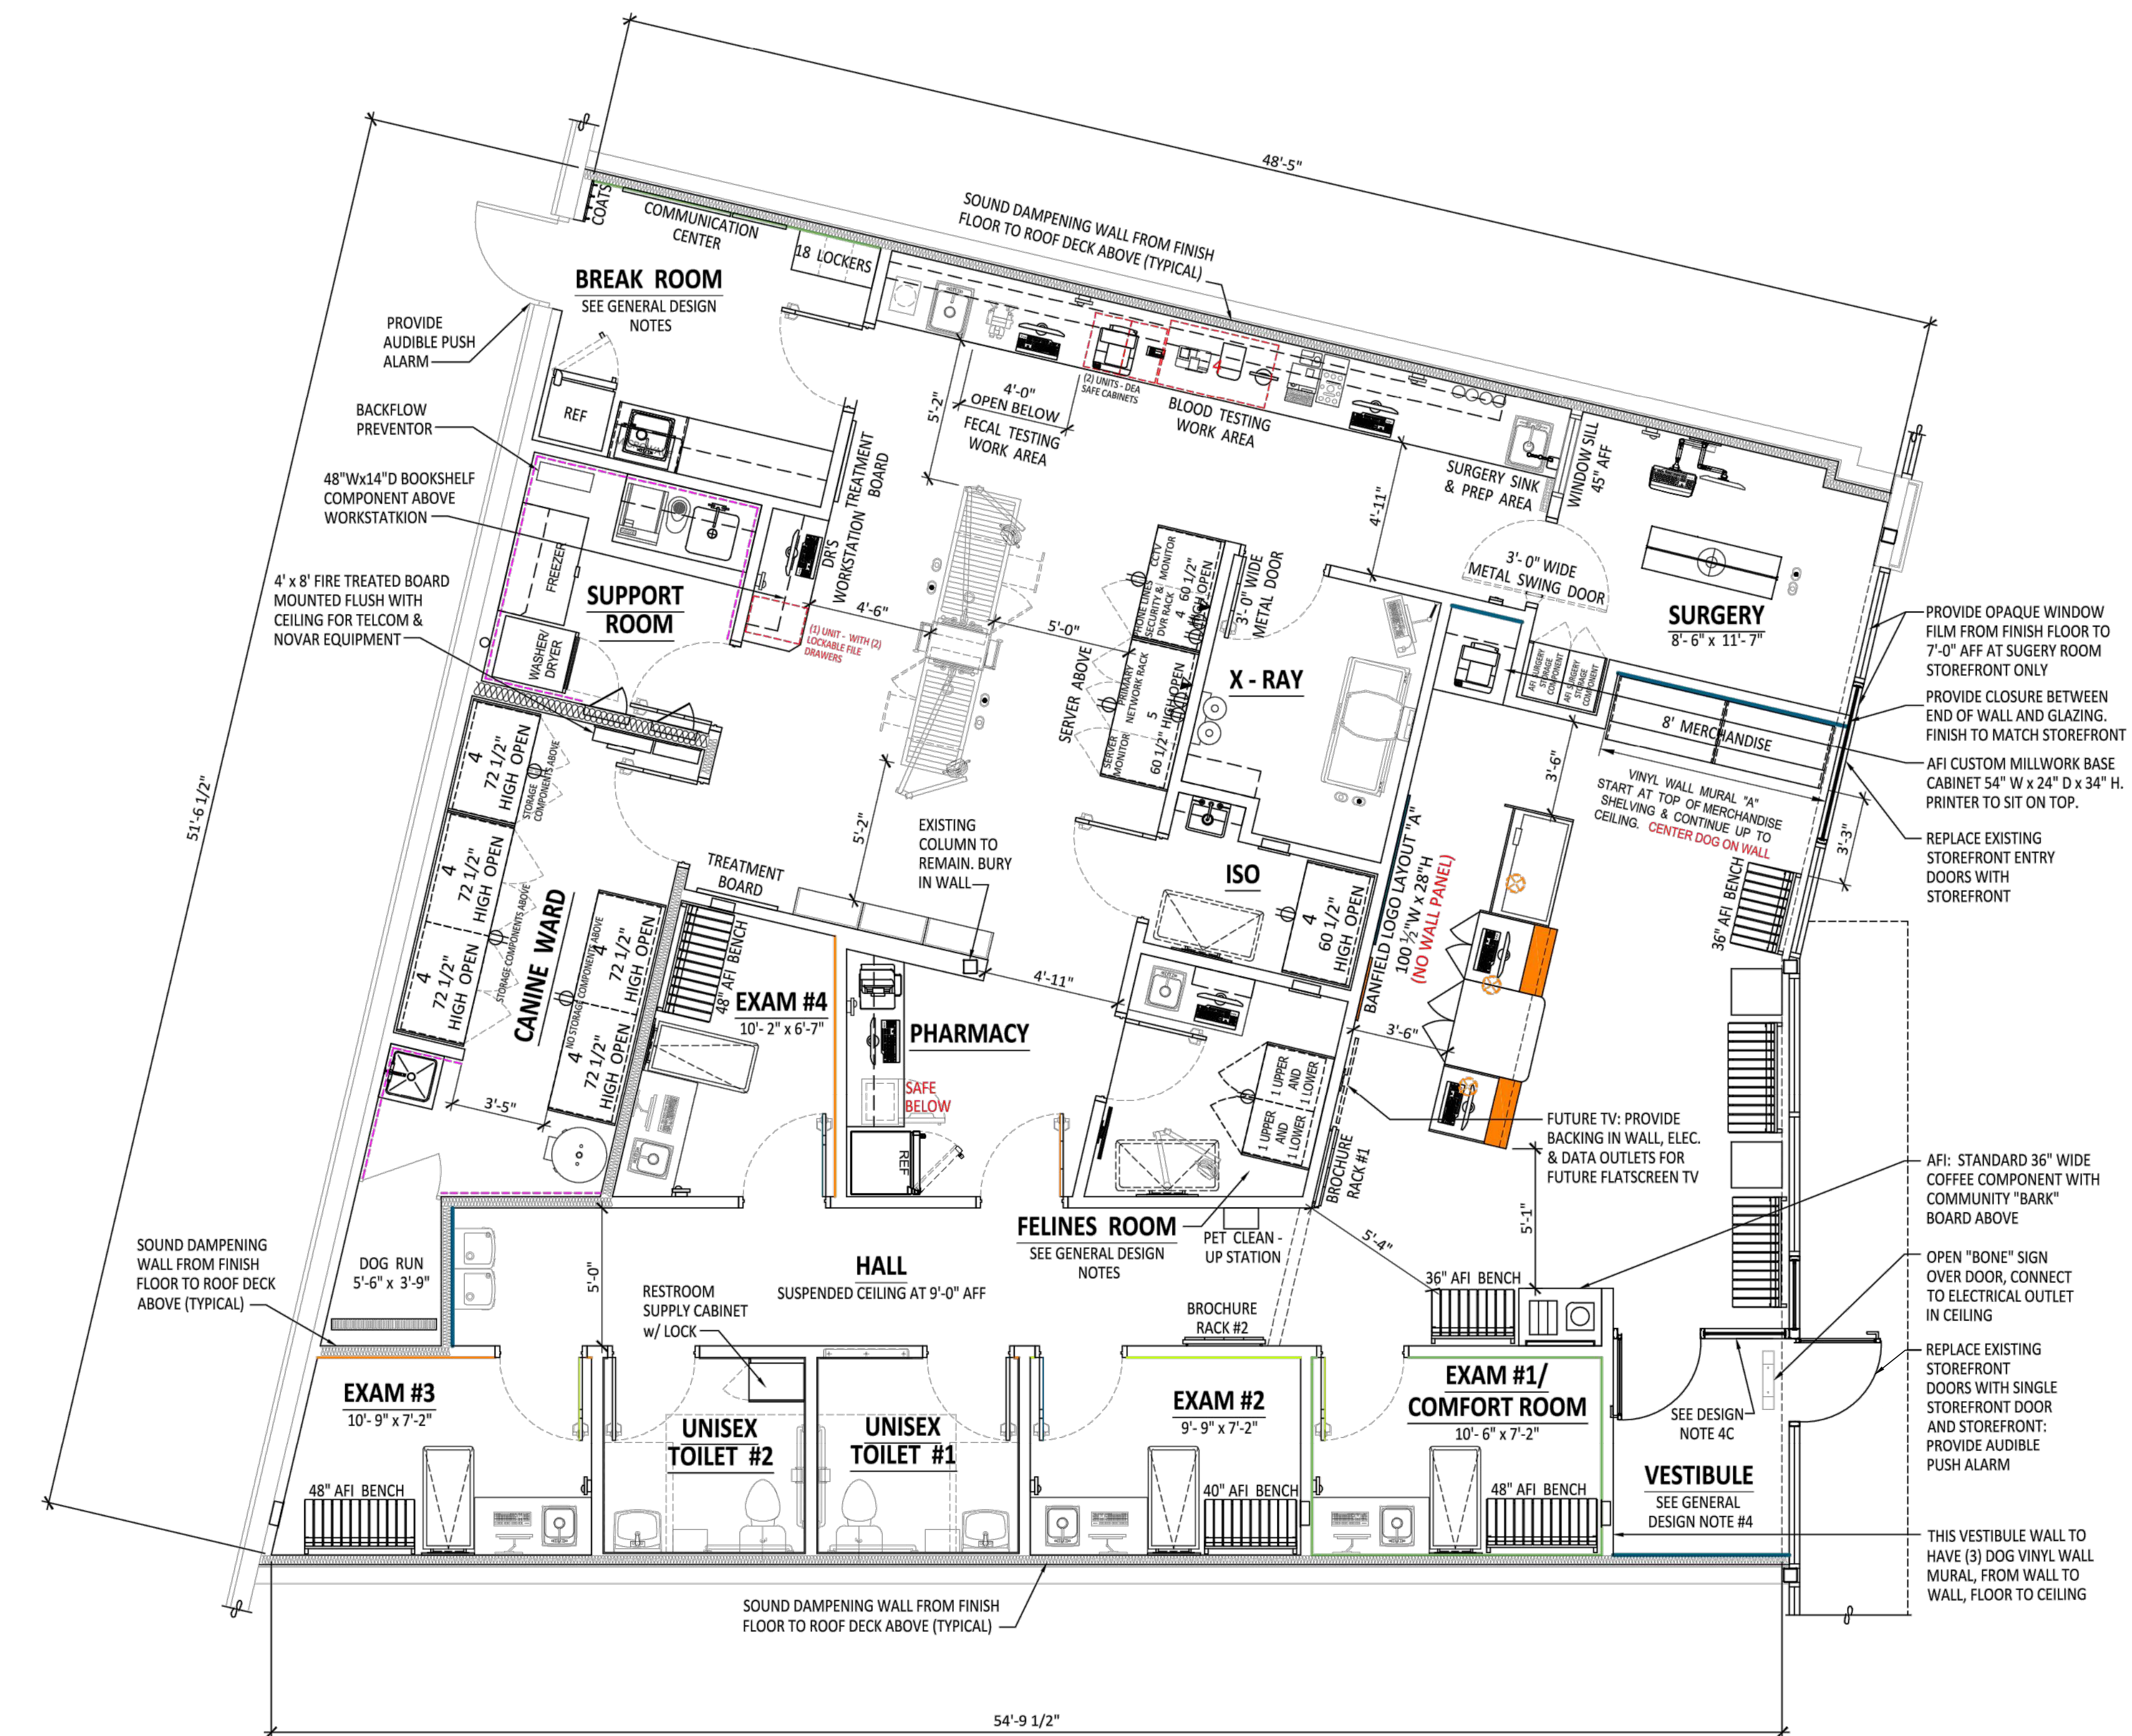
TENANT FLOOR/  
FIXTURE PLAN

Job No: 19008

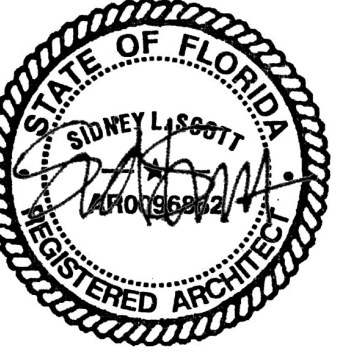
Date: 04/04/2019

Sheet No:

A1.1

1 FLOOR PLAN  
1/4"=1'-0"



Digitally signed by Sid Scott  
Date: 2019.04.03 14:32:55-07005242 - DELRAY BEACH - CUP  
600 & 660 W LINTON BLVD  
DELRAY BEACH, FL 33444Banfield  
PET HOSPITALDrawing:  
EXTERIOR  
ELEVATIONS

Job No: 19008

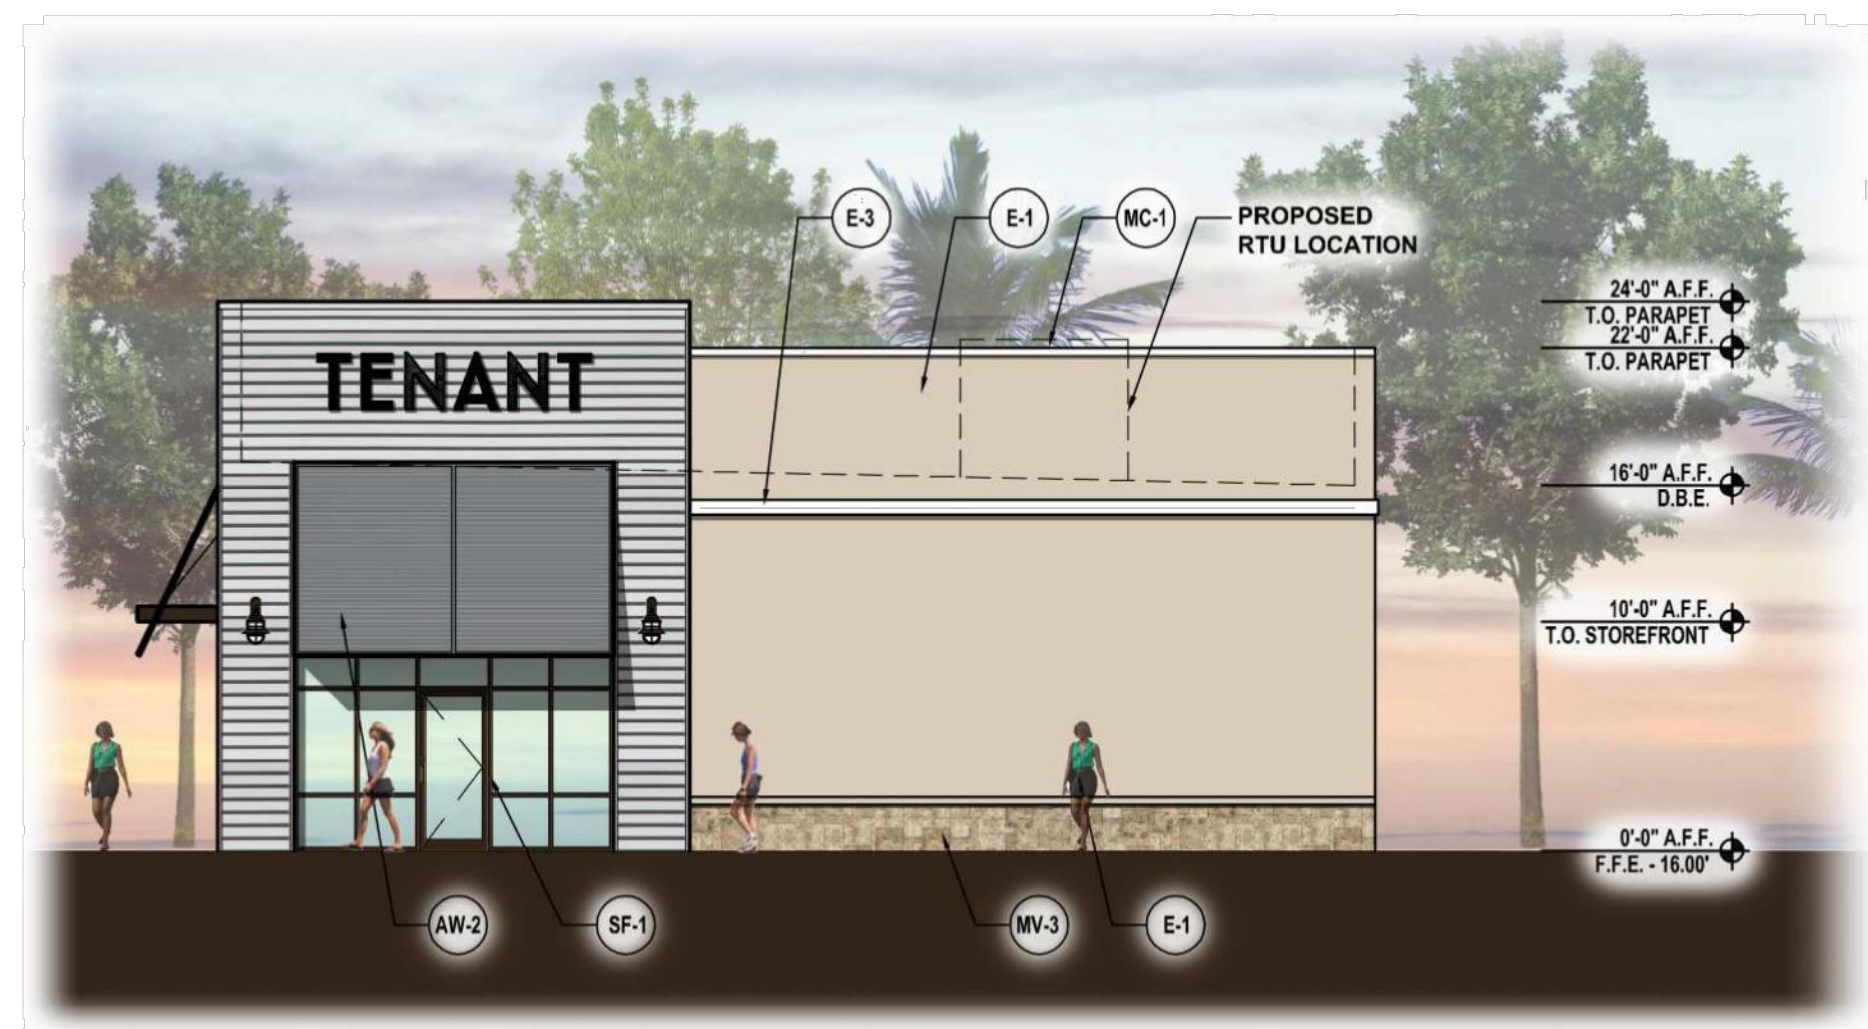
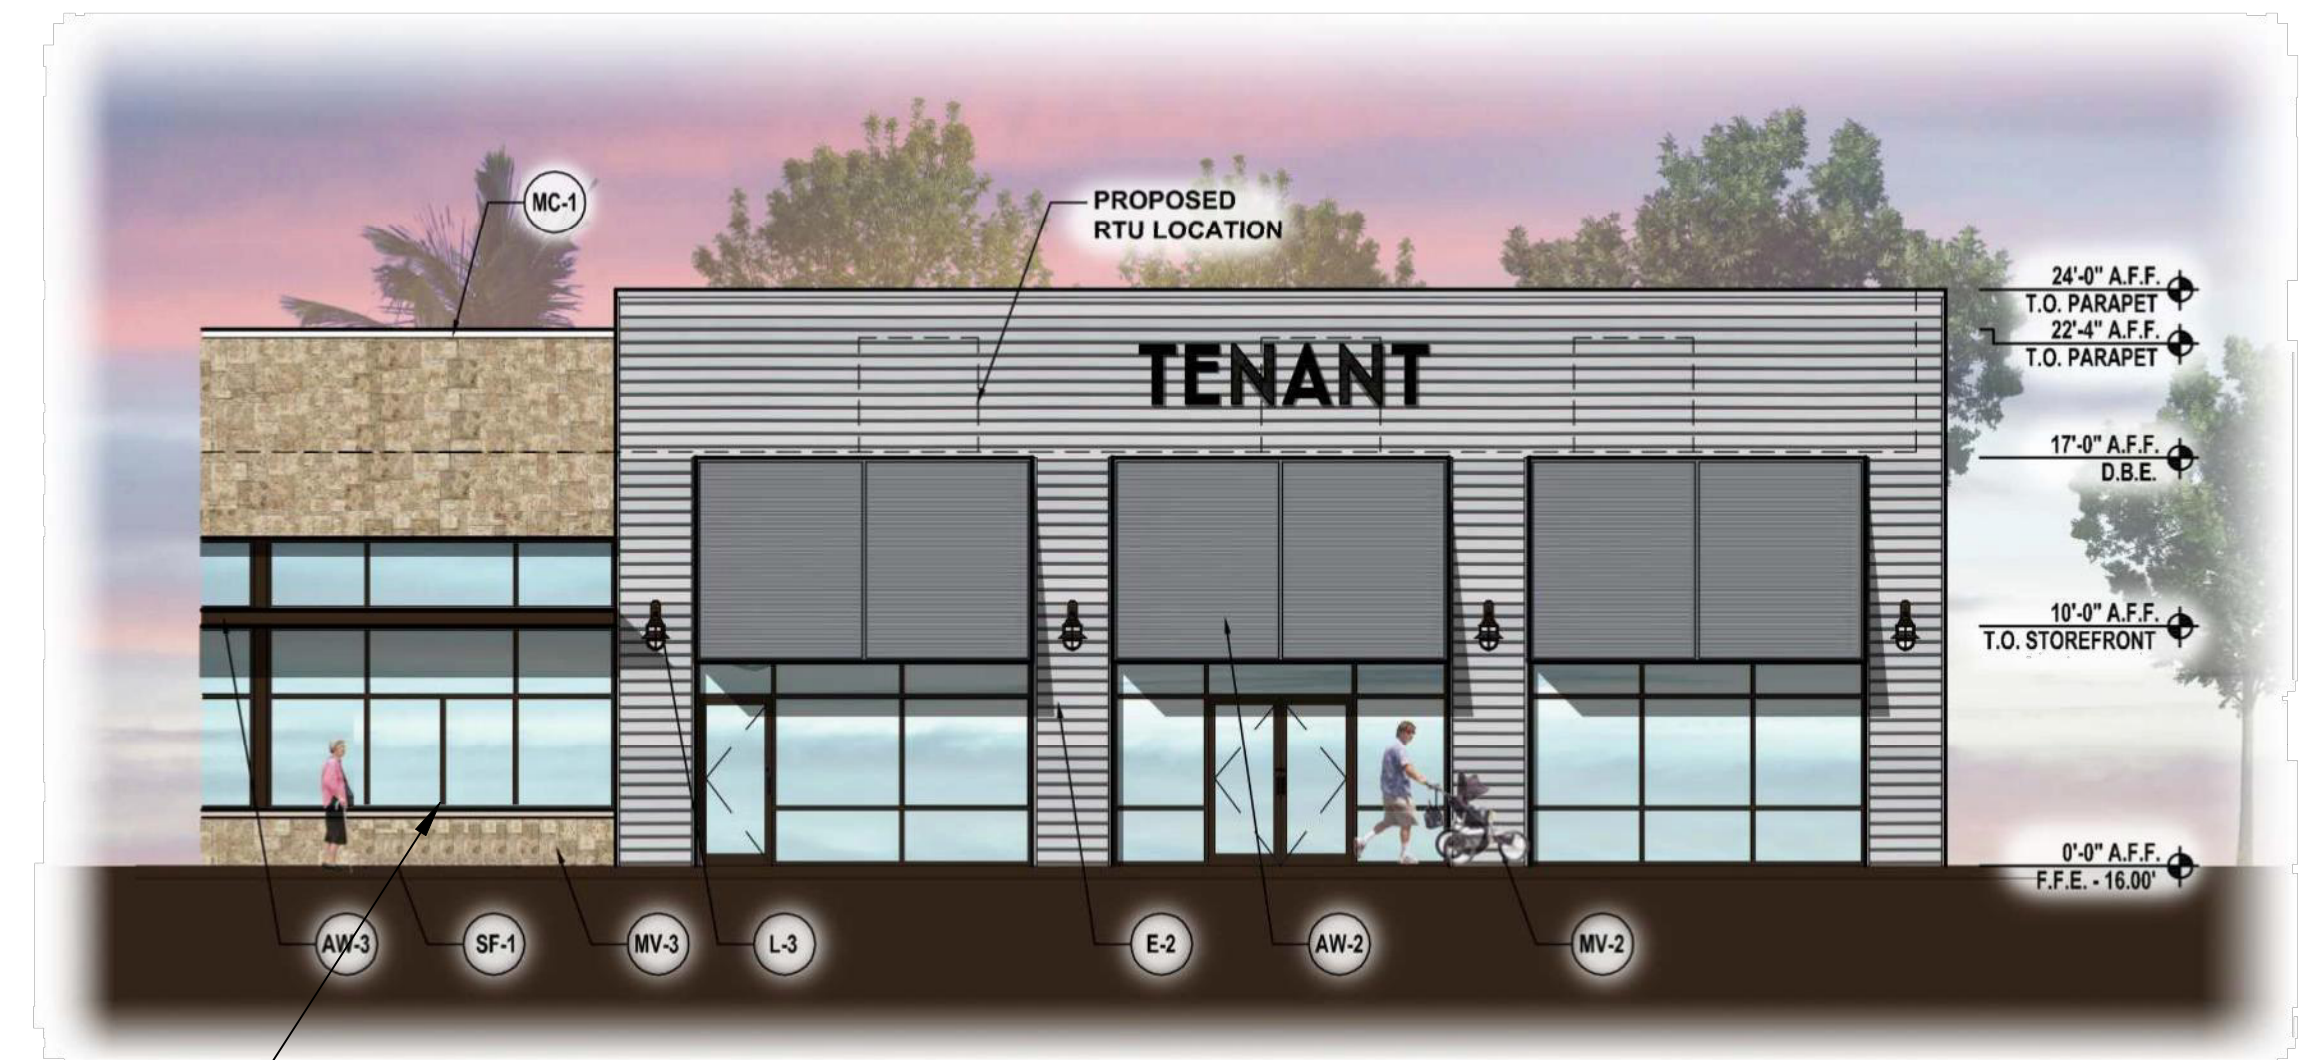
Date: 04/04/2019

Sheet No:

A2.0

1 NORTH ELEVATION  
1/8"=1'-0"

(N) STOREFRONT INFILL

2 WEST ELEVATION  
1/8"=1'-0"3 EAST ELEVATION  
1/8"=1'-0"4 SOUTH ELEVATION  
1/8"=1'-0"