


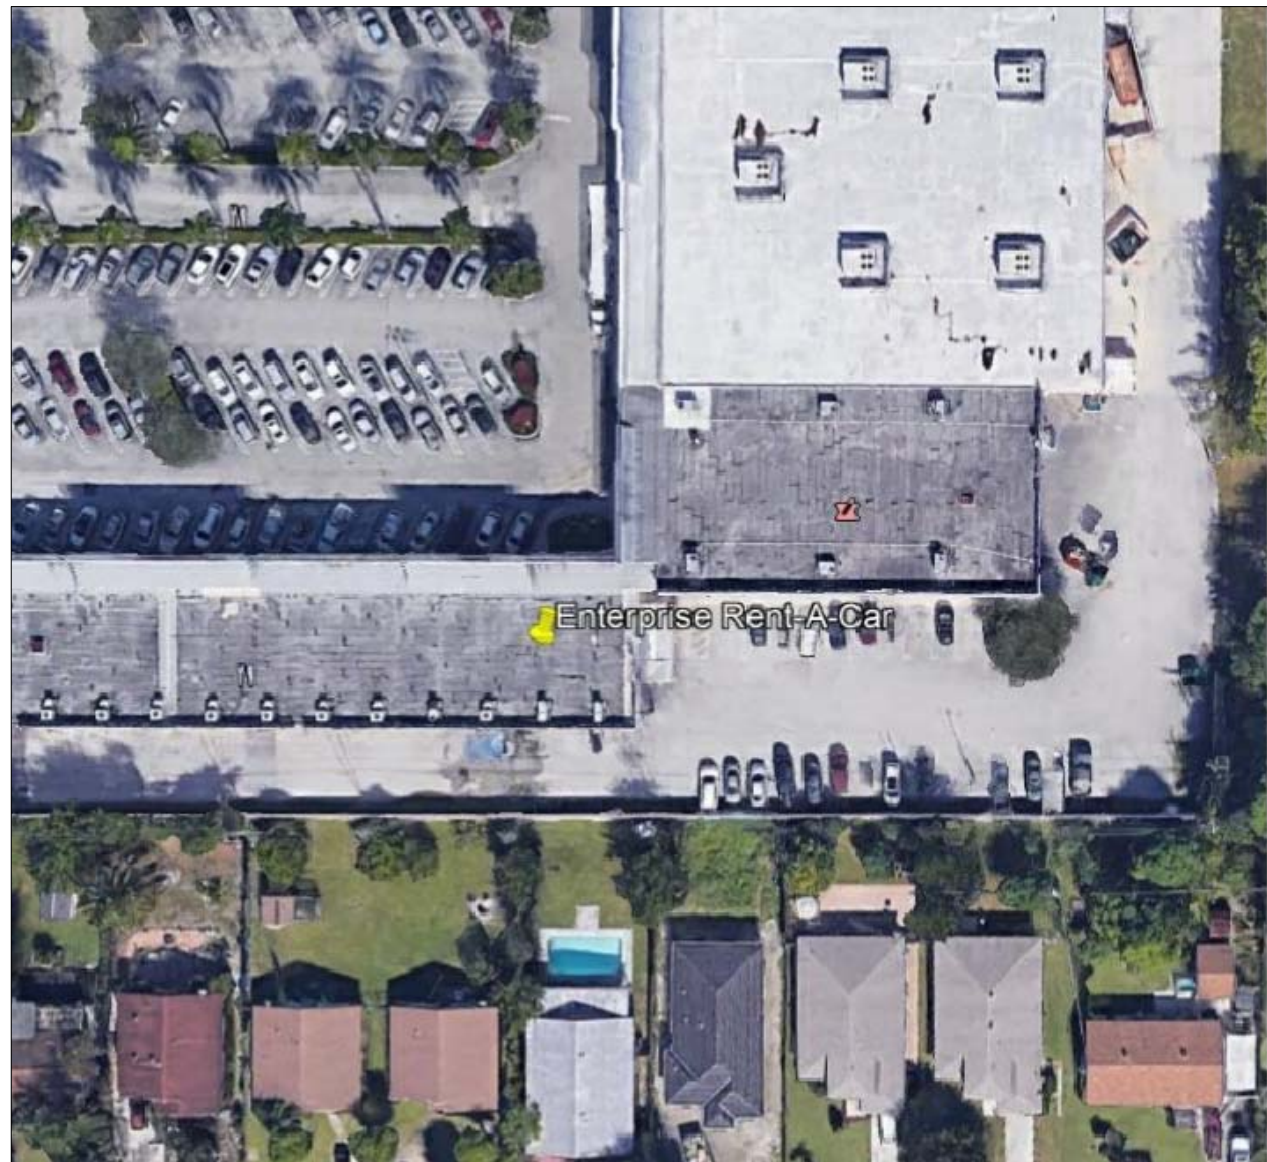

SITE

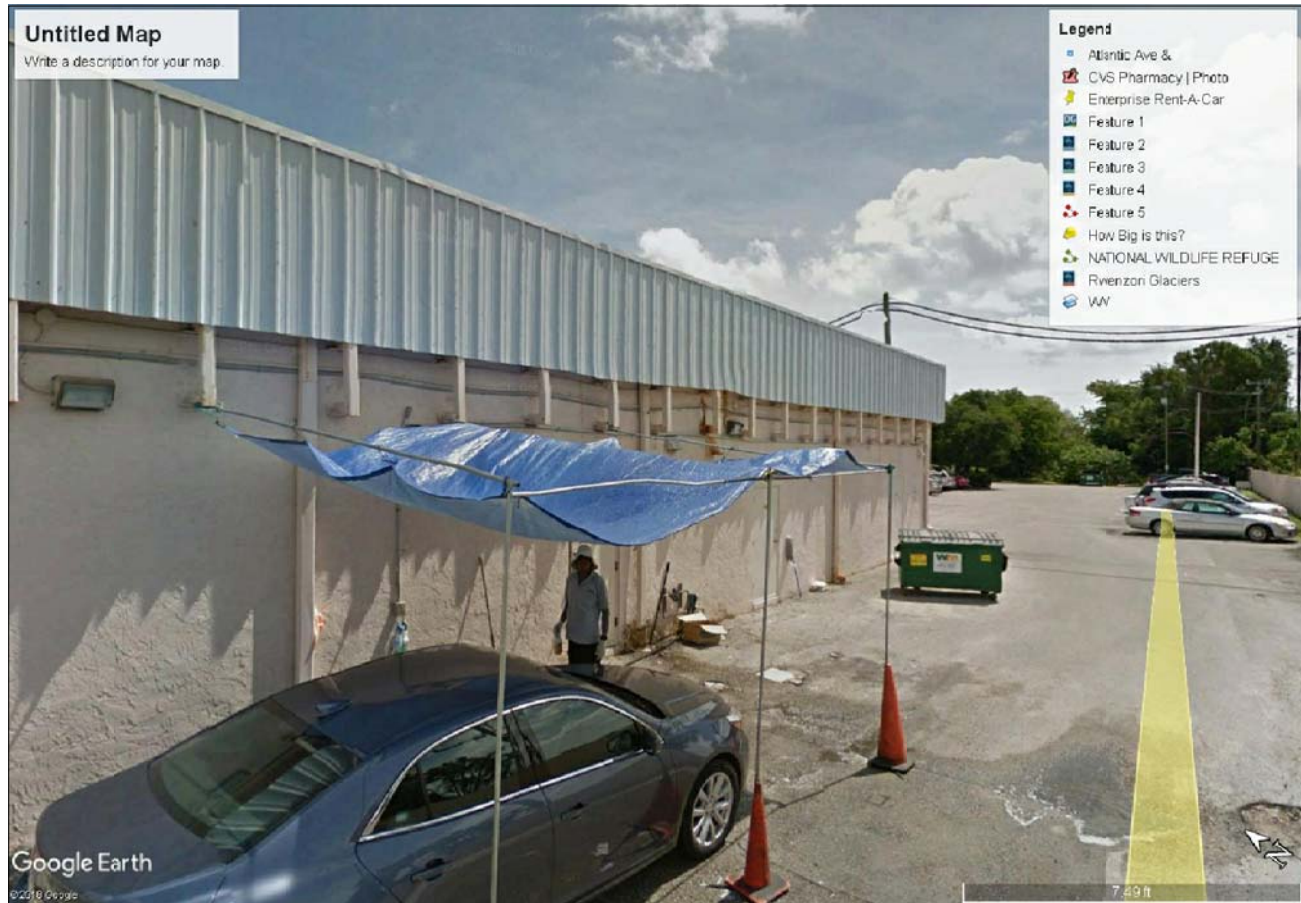


PHOTO 1

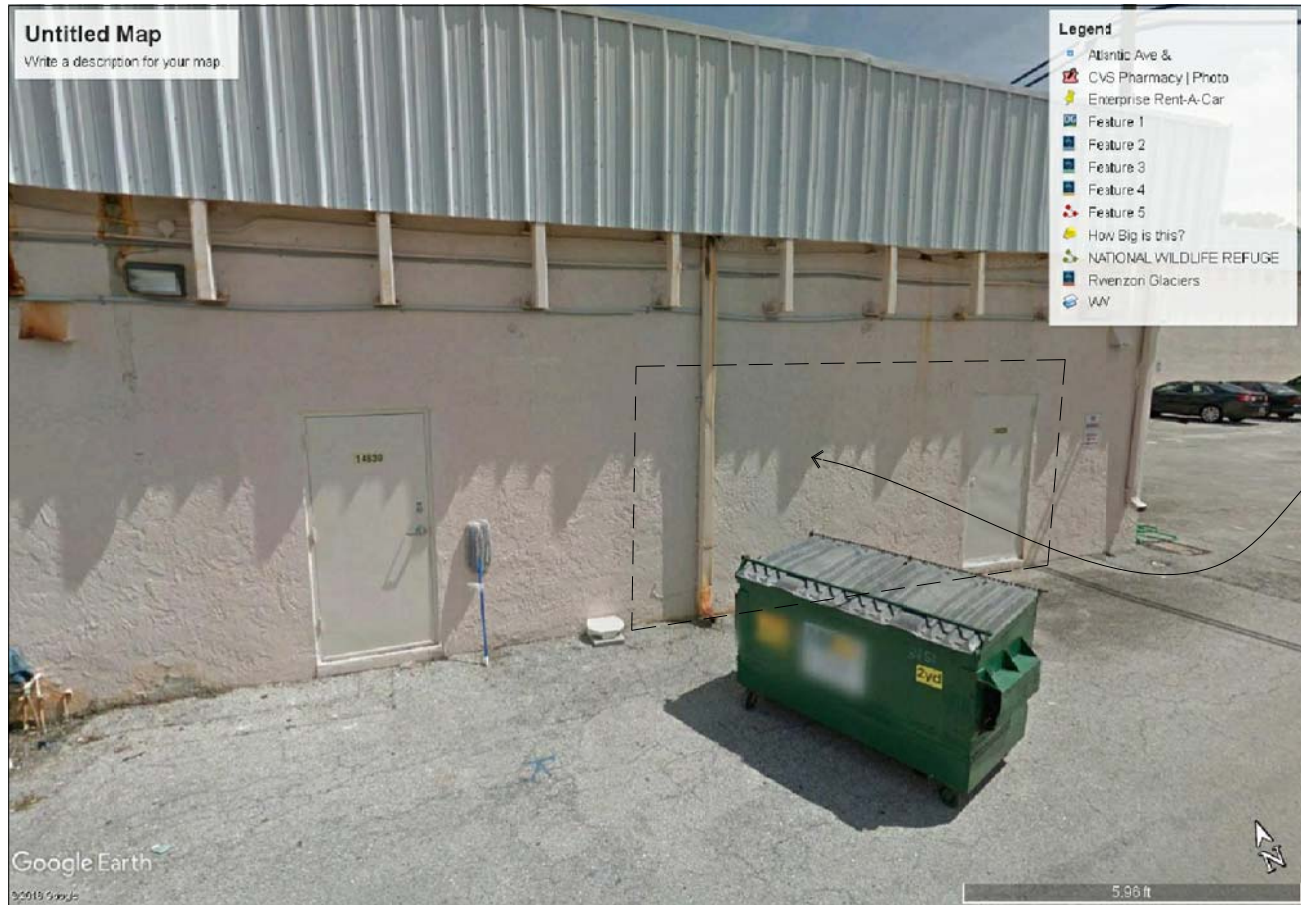


PHOTO 2



PHOTO 3

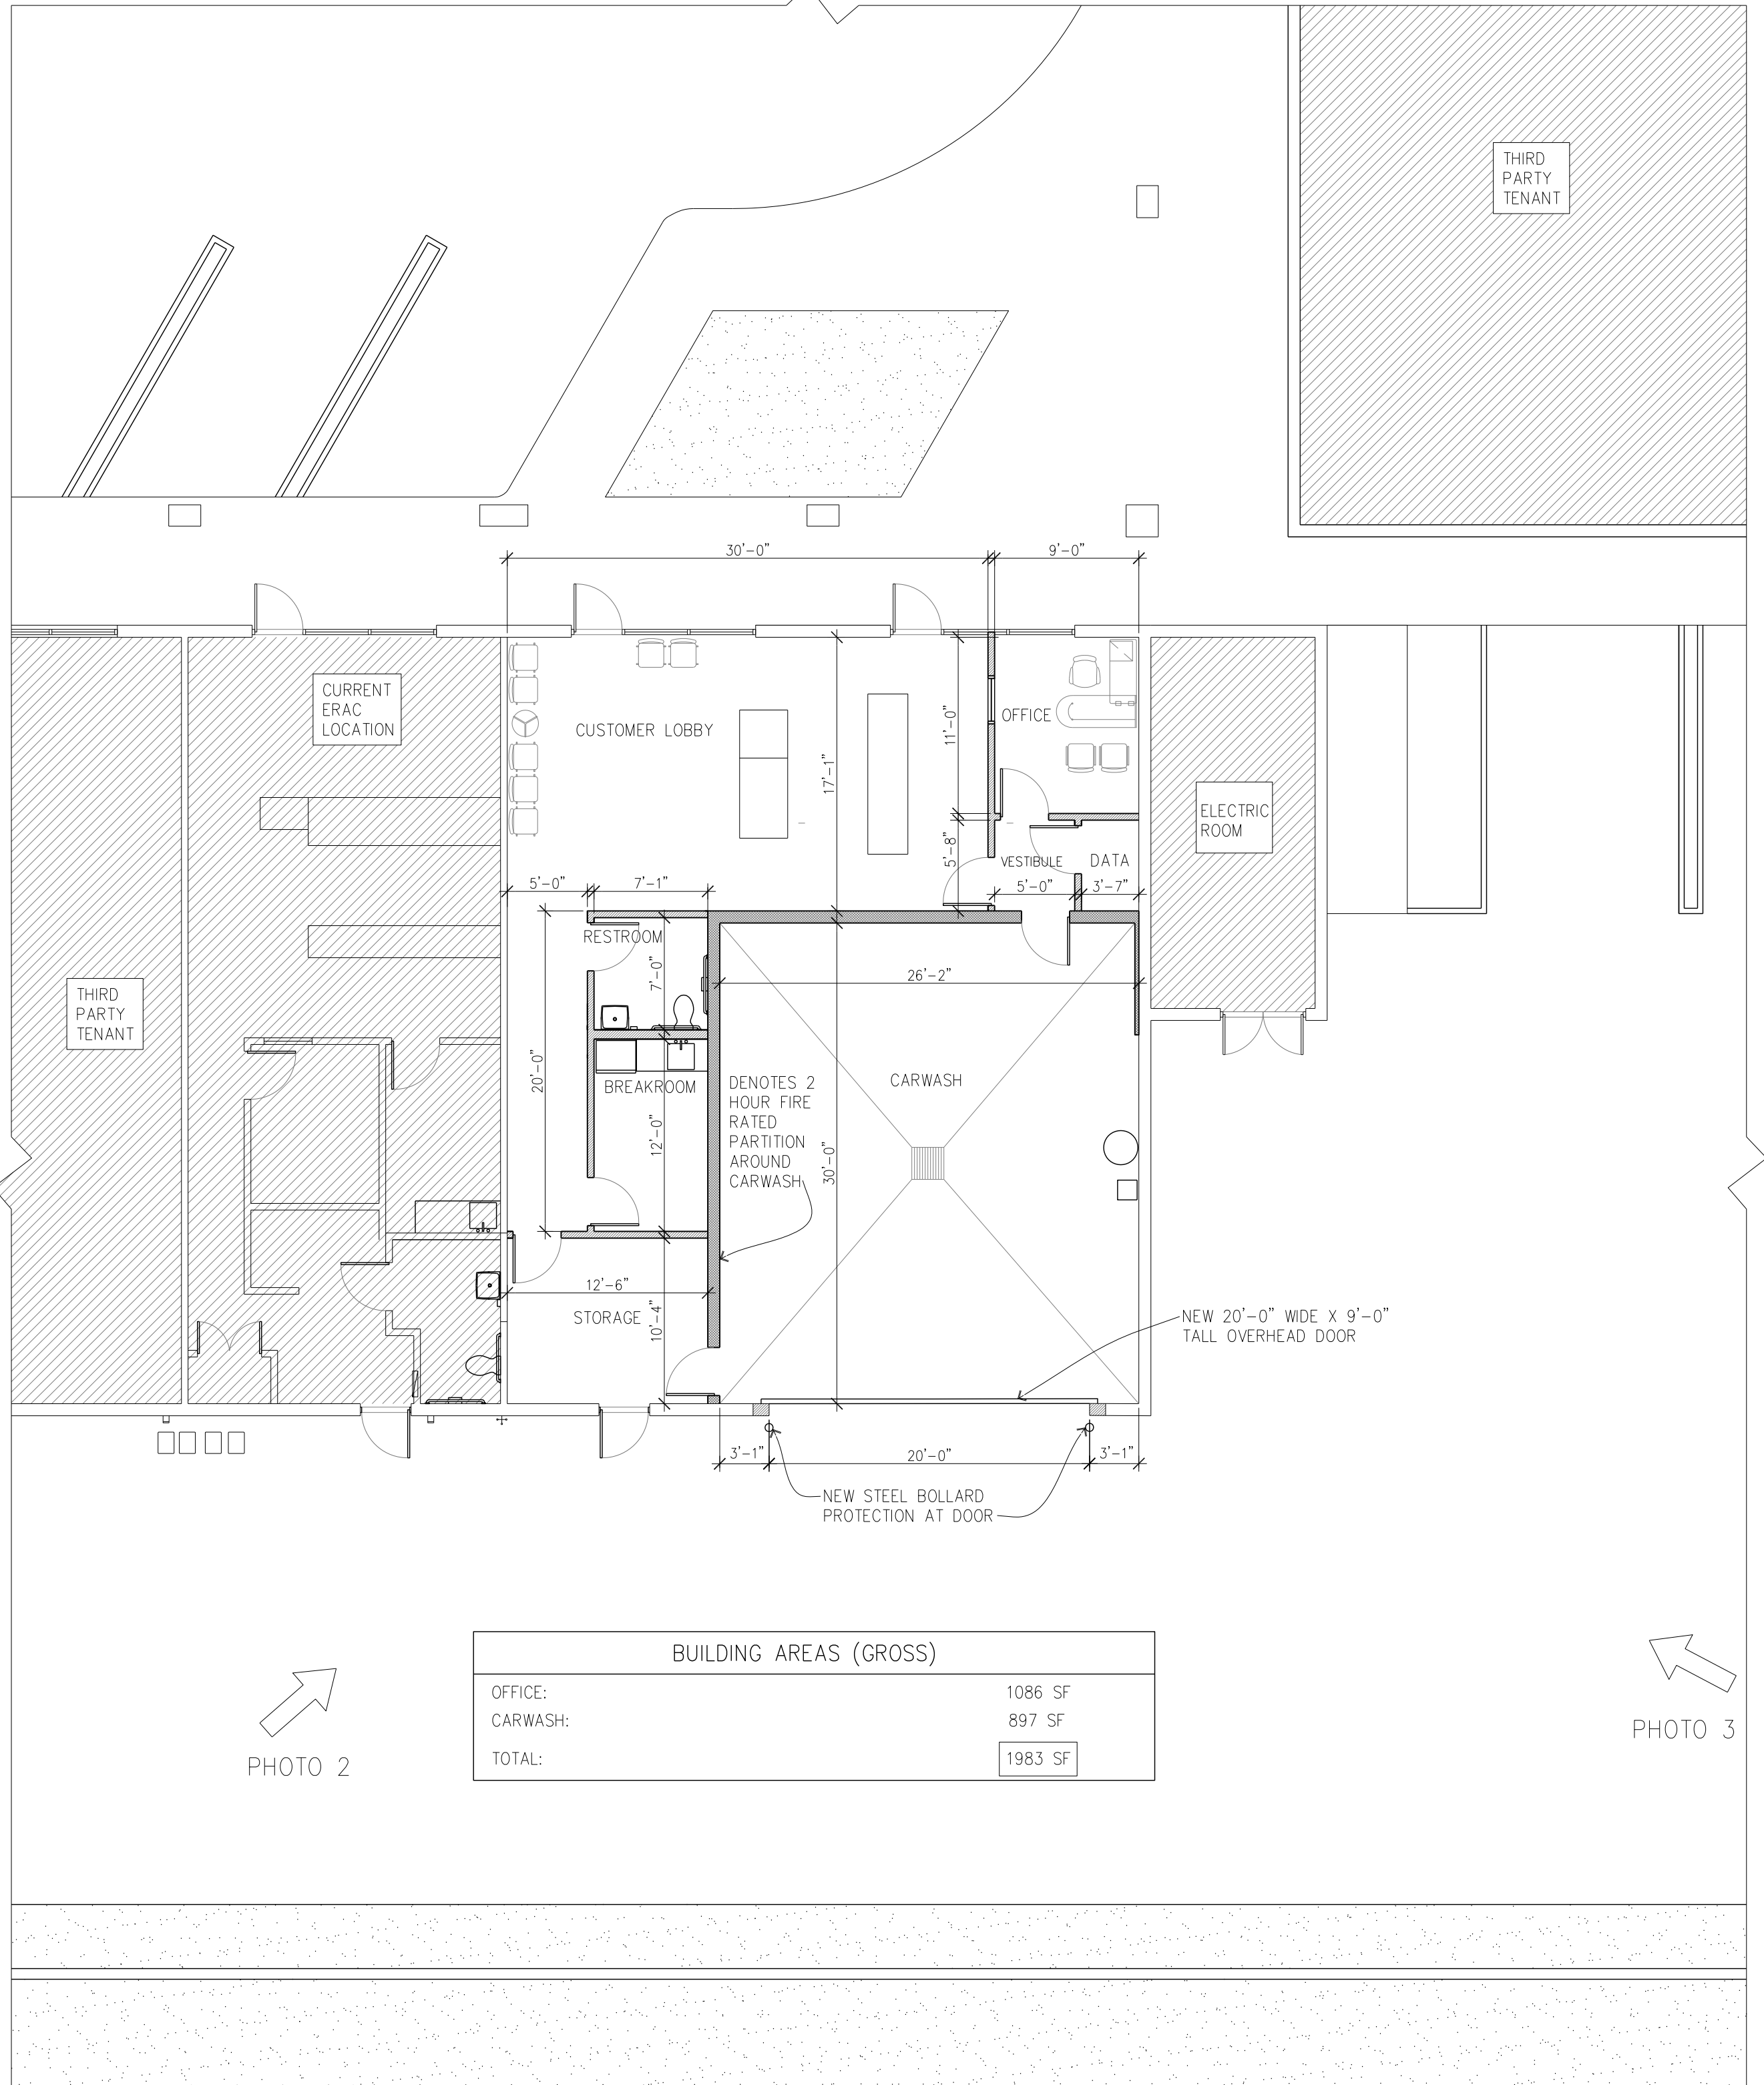
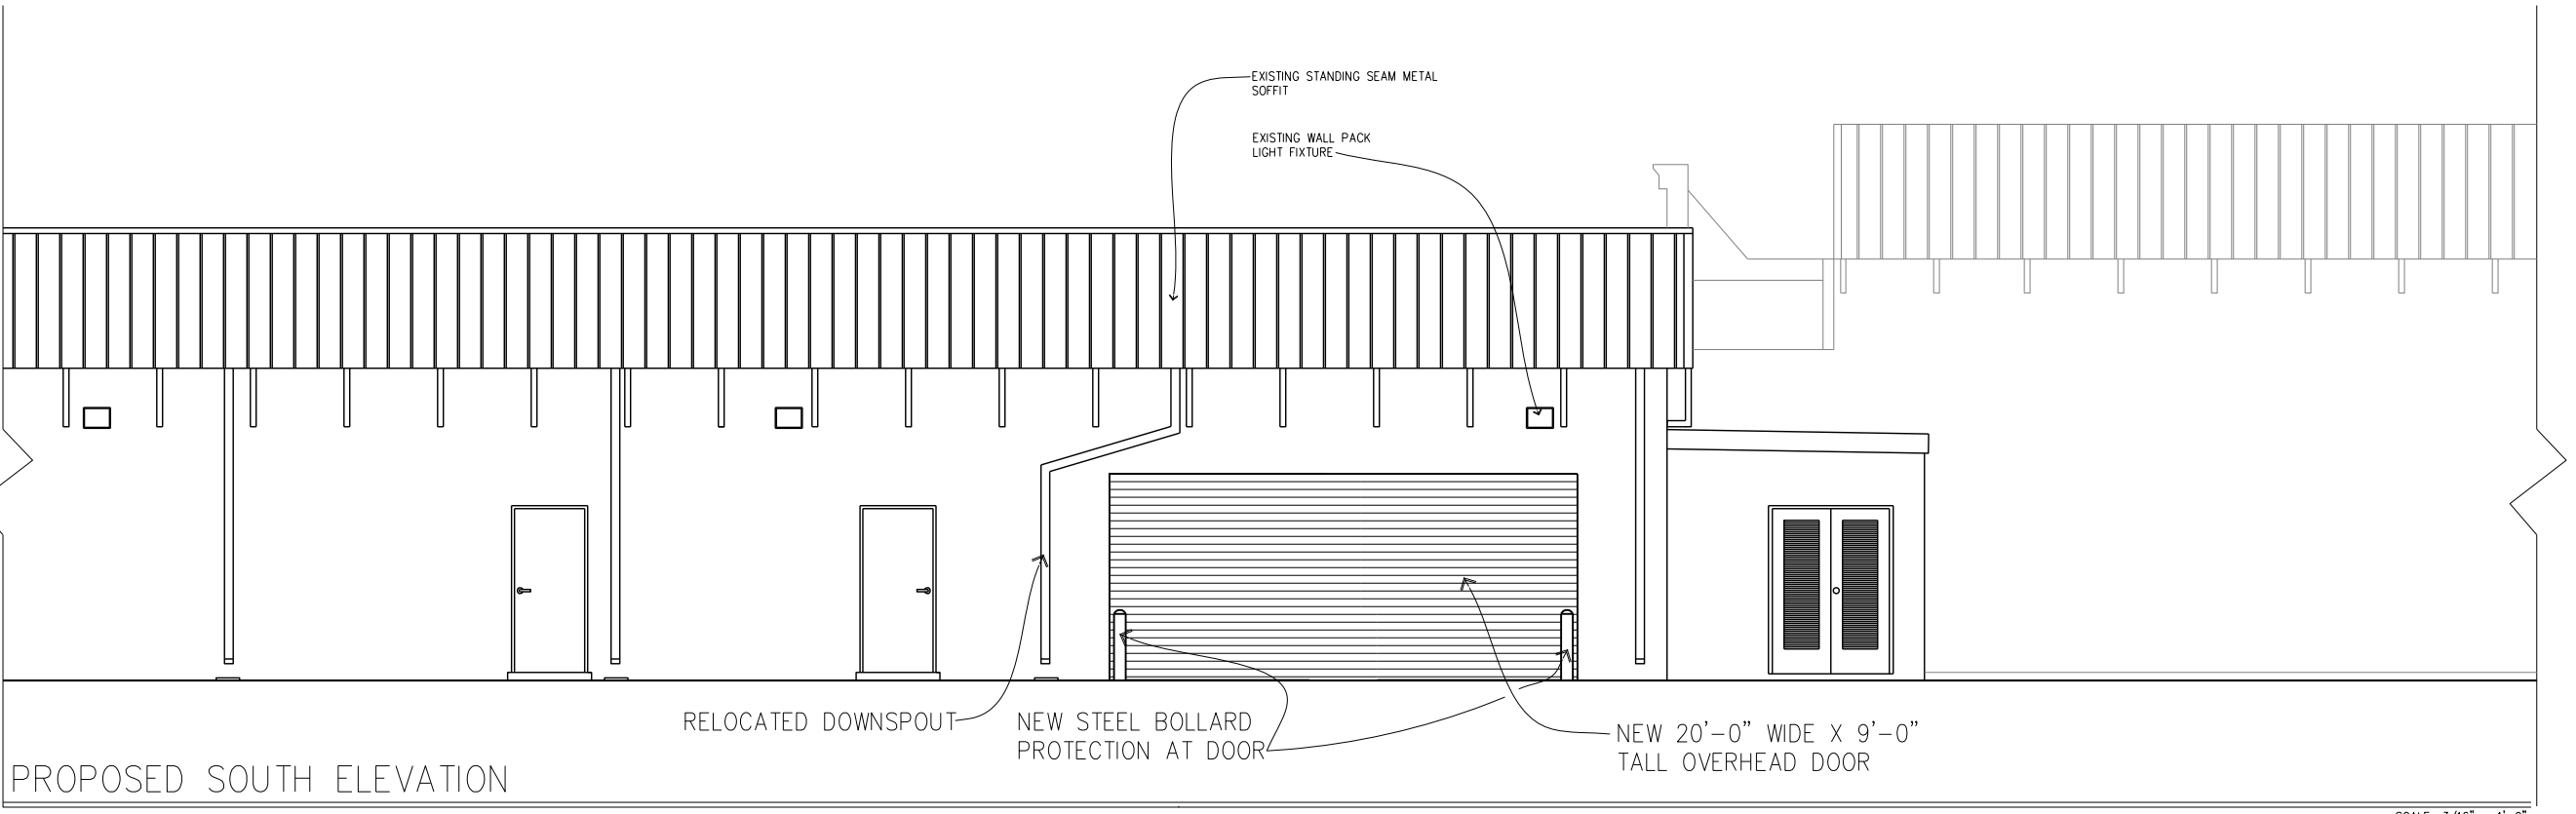
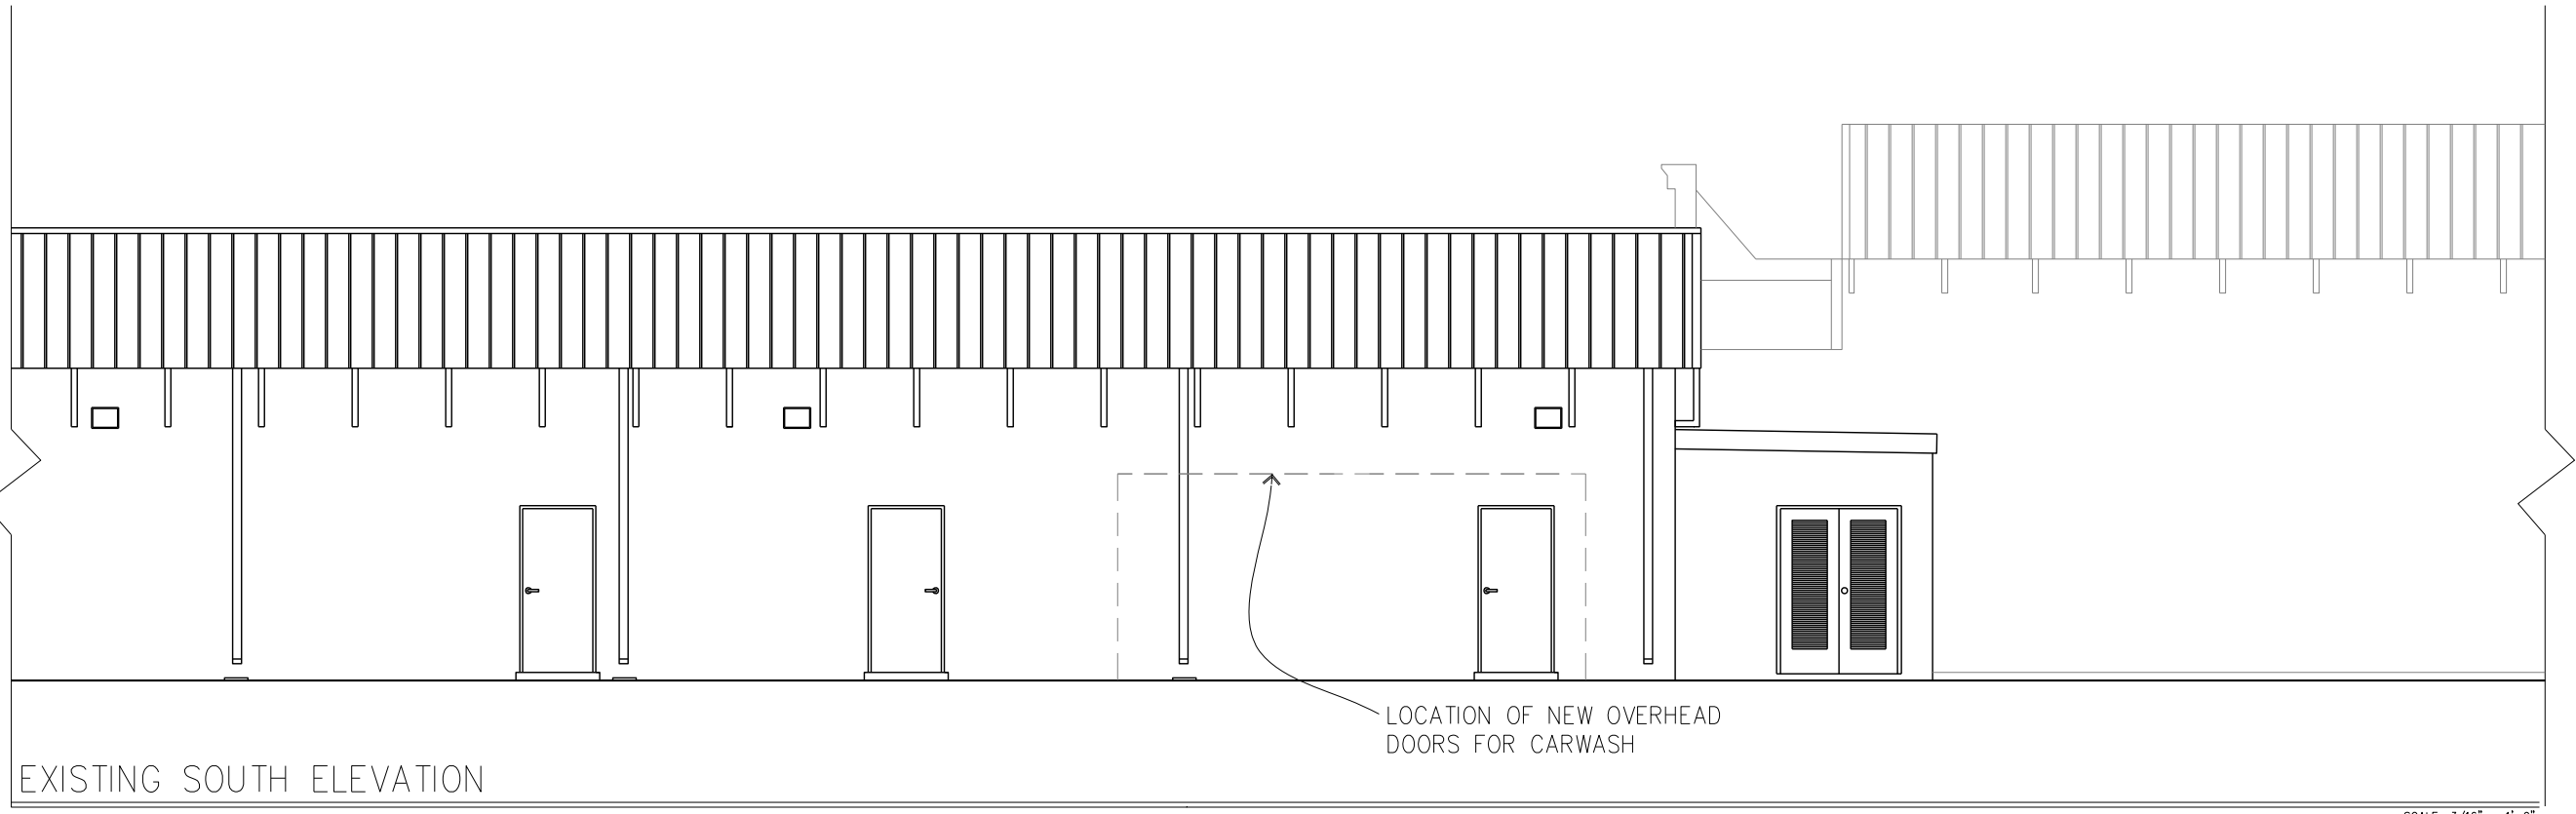


PHOTO 1

PHOTO 2

PHOTO 3

ERAC DELRAY BEACH – PROPOSED FLOOR PLAN

REVISION

TENANT IMPROVEMENTS FOR:

ENTERPRISE
RENT A CAR

14828 & 14830 S. MILITARY TRAIL
DELRAY BEACH, FLORIDA

PRELIMINARY DESIGN

21847

DWG PROJECT NUMBER

9-25-2018

DATE

PRELIMINARY
DESIGN

ISSUE

A-1

SHEET NO.

SHEET 1 OF 1