



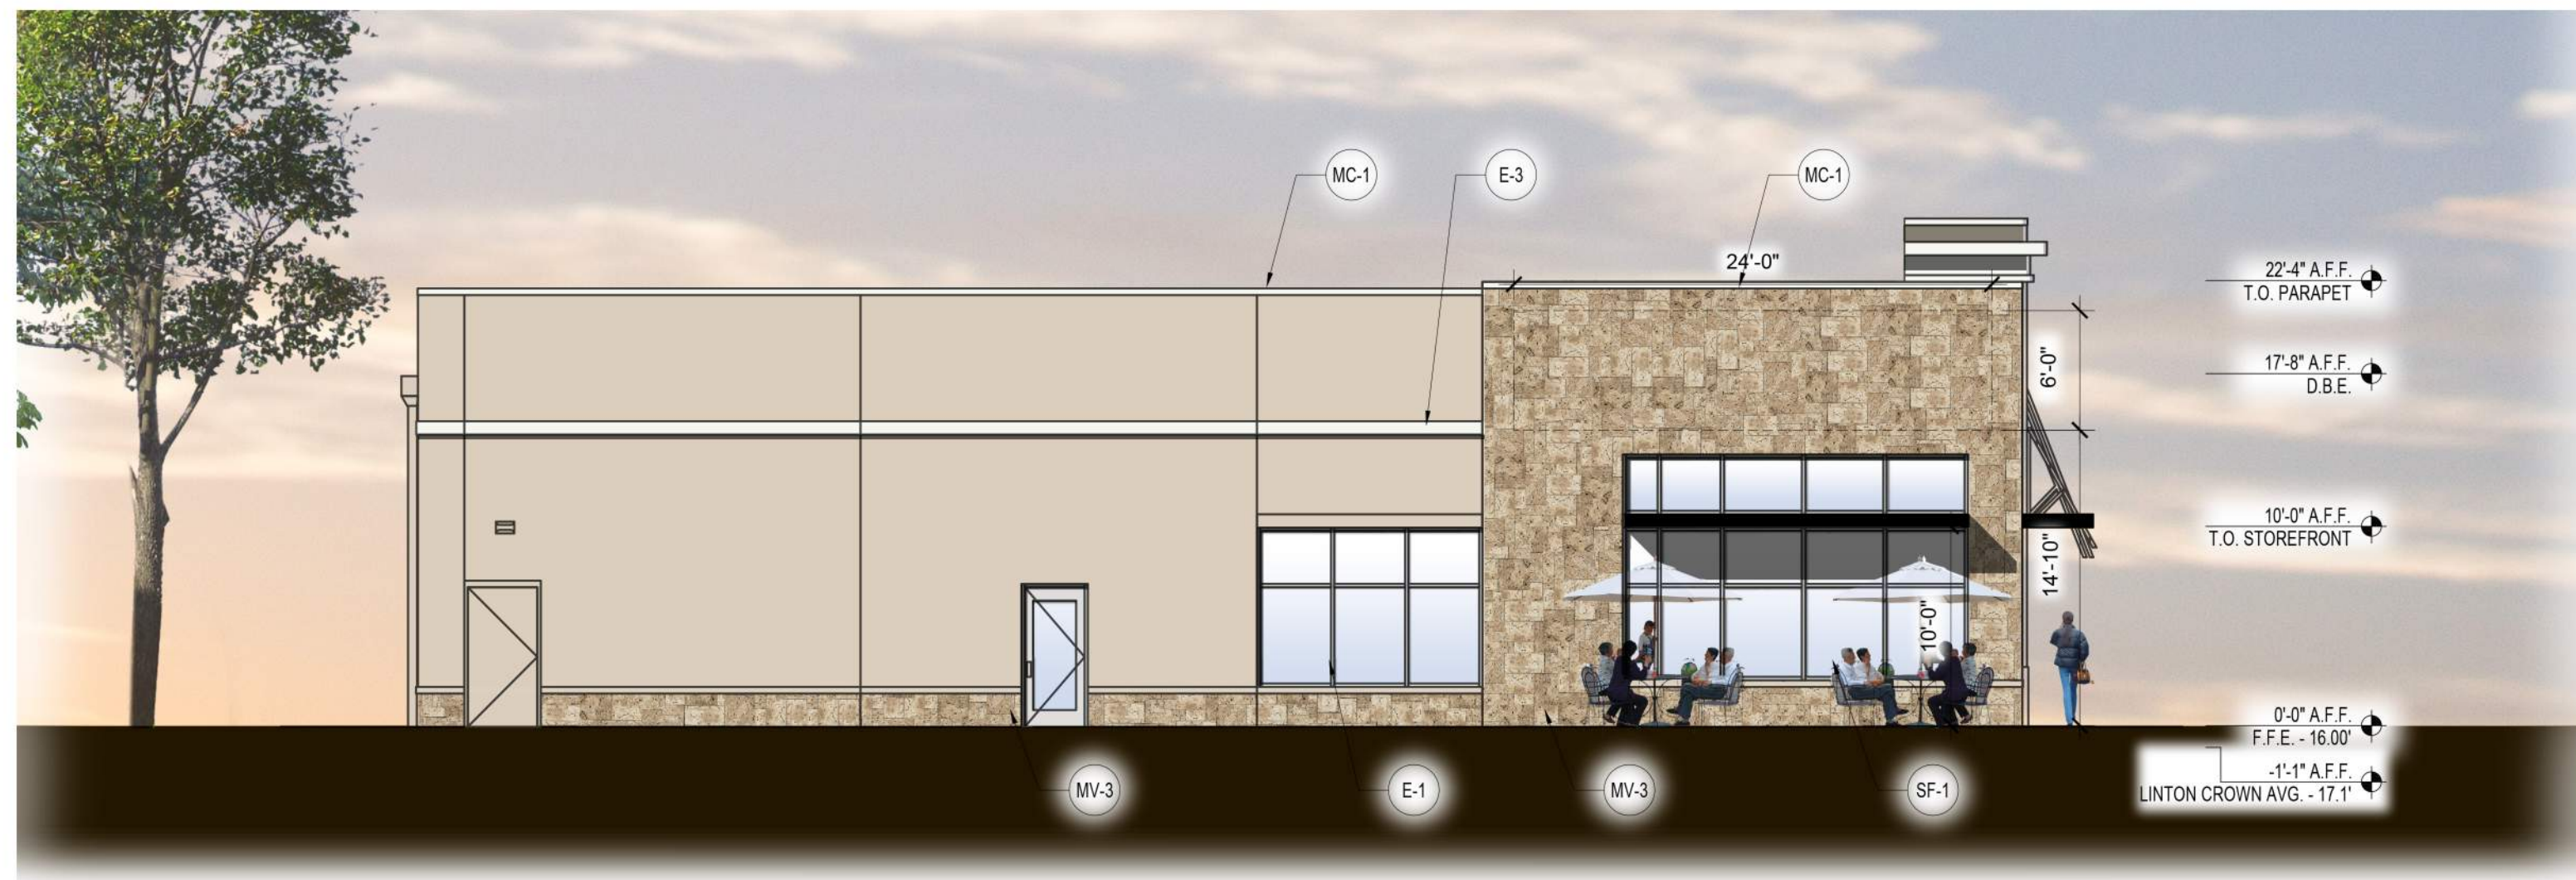


NORTH ELEVATION

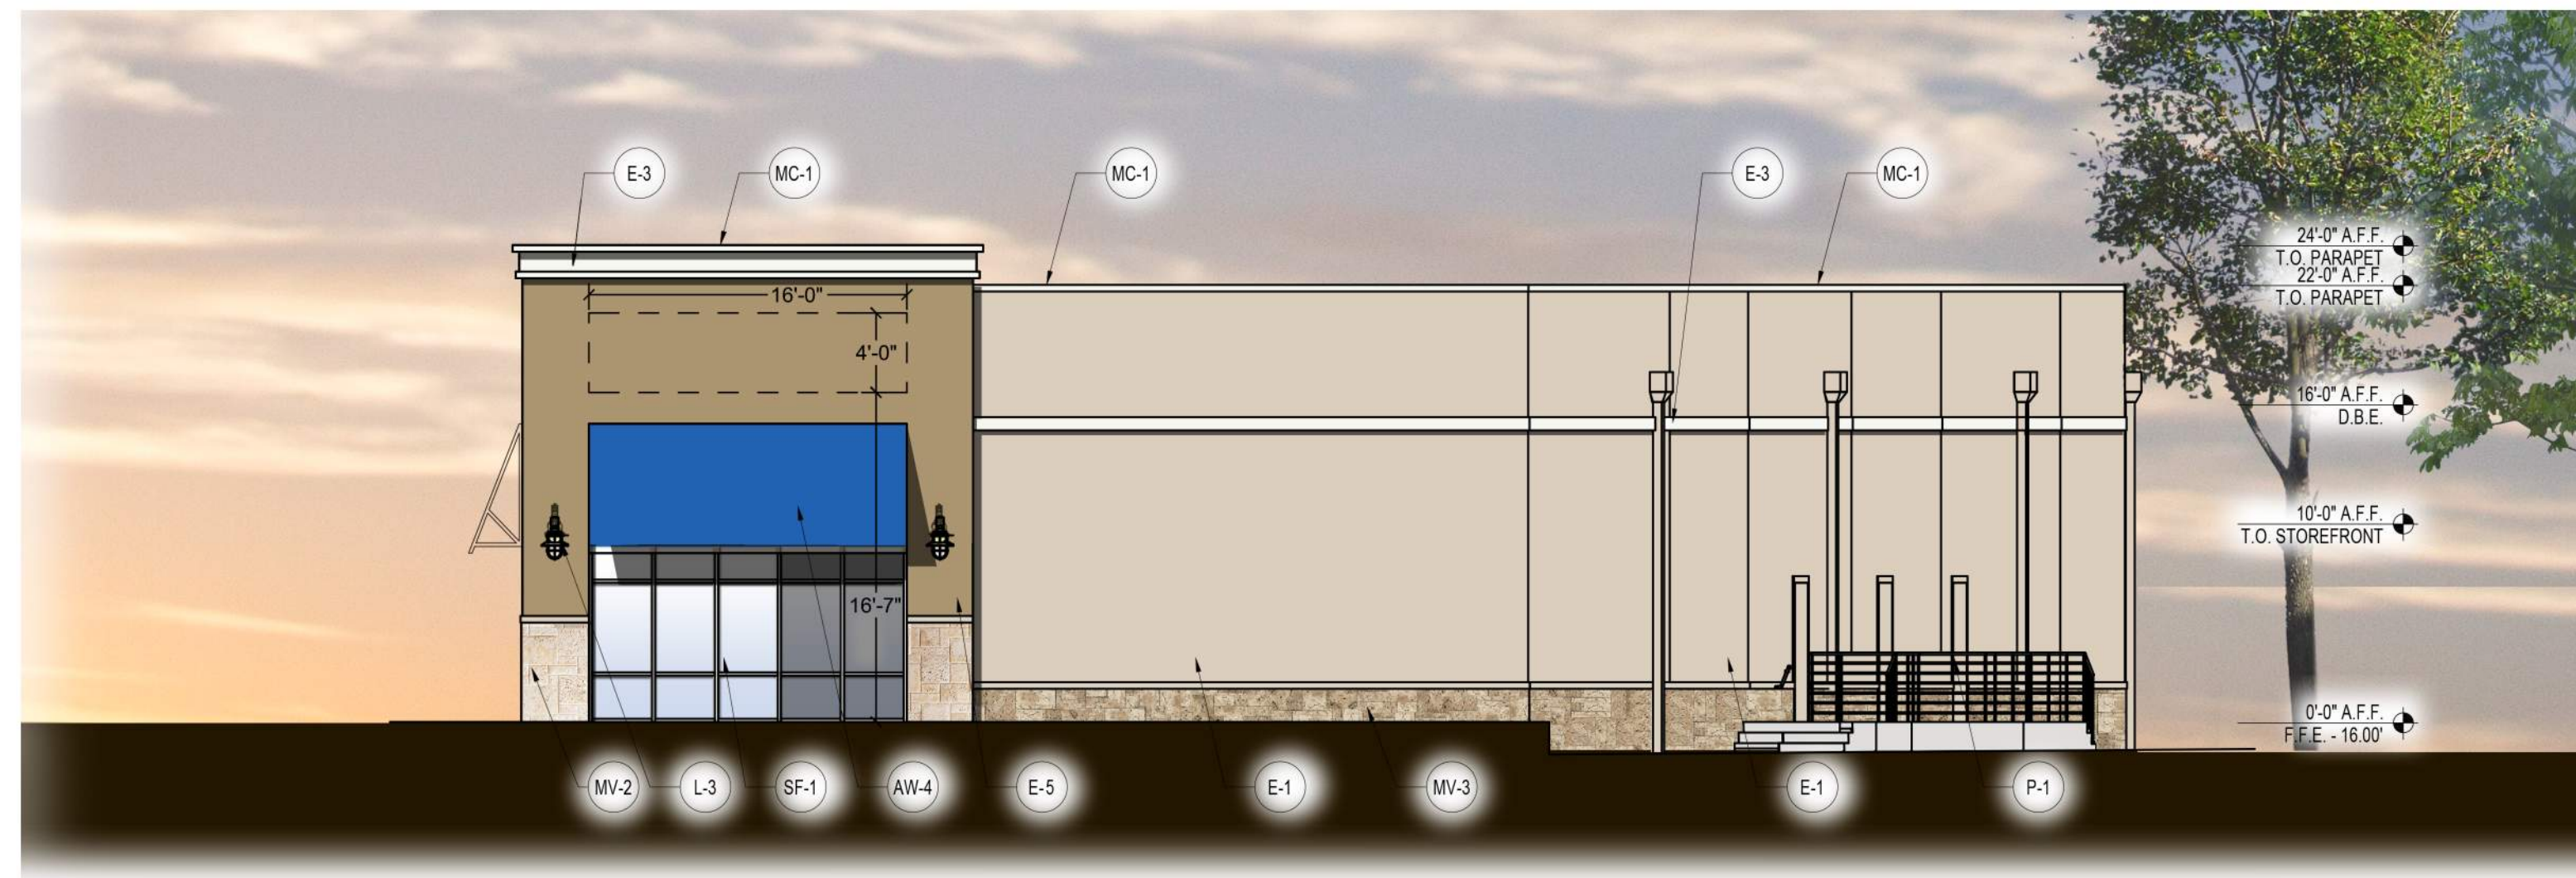

EAST ELEVATION



WEST ELEVATION

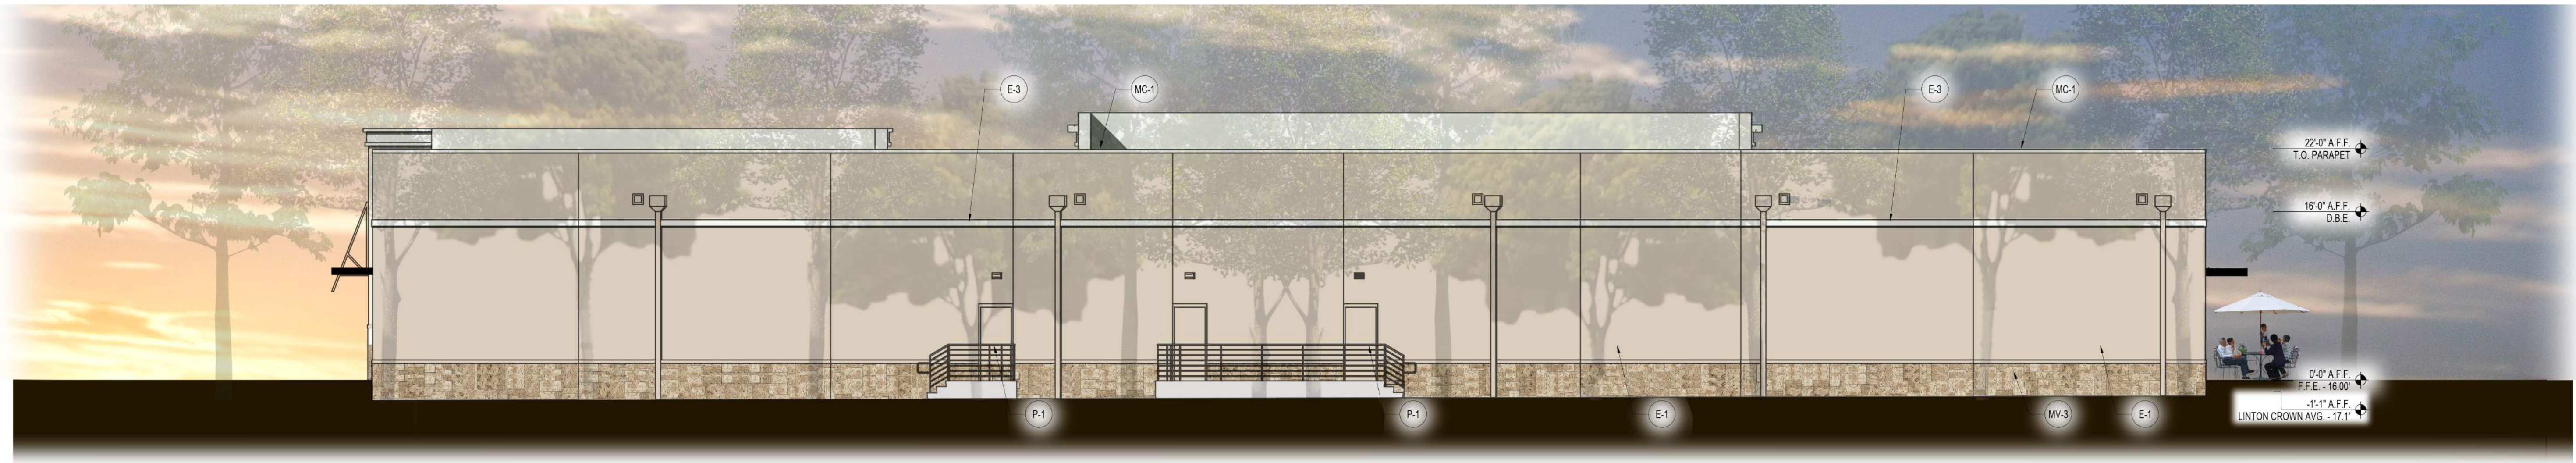

SOUTH ELEVATION



# DELRAY BEACH PLAZA

DELRAY BEACH, FL  
 BUILDING 300 CONCEPTUAL COLORED ELEVATIONS  
 MAY 28, 2019  
 SCALE: 1/8" = 1'-0"