

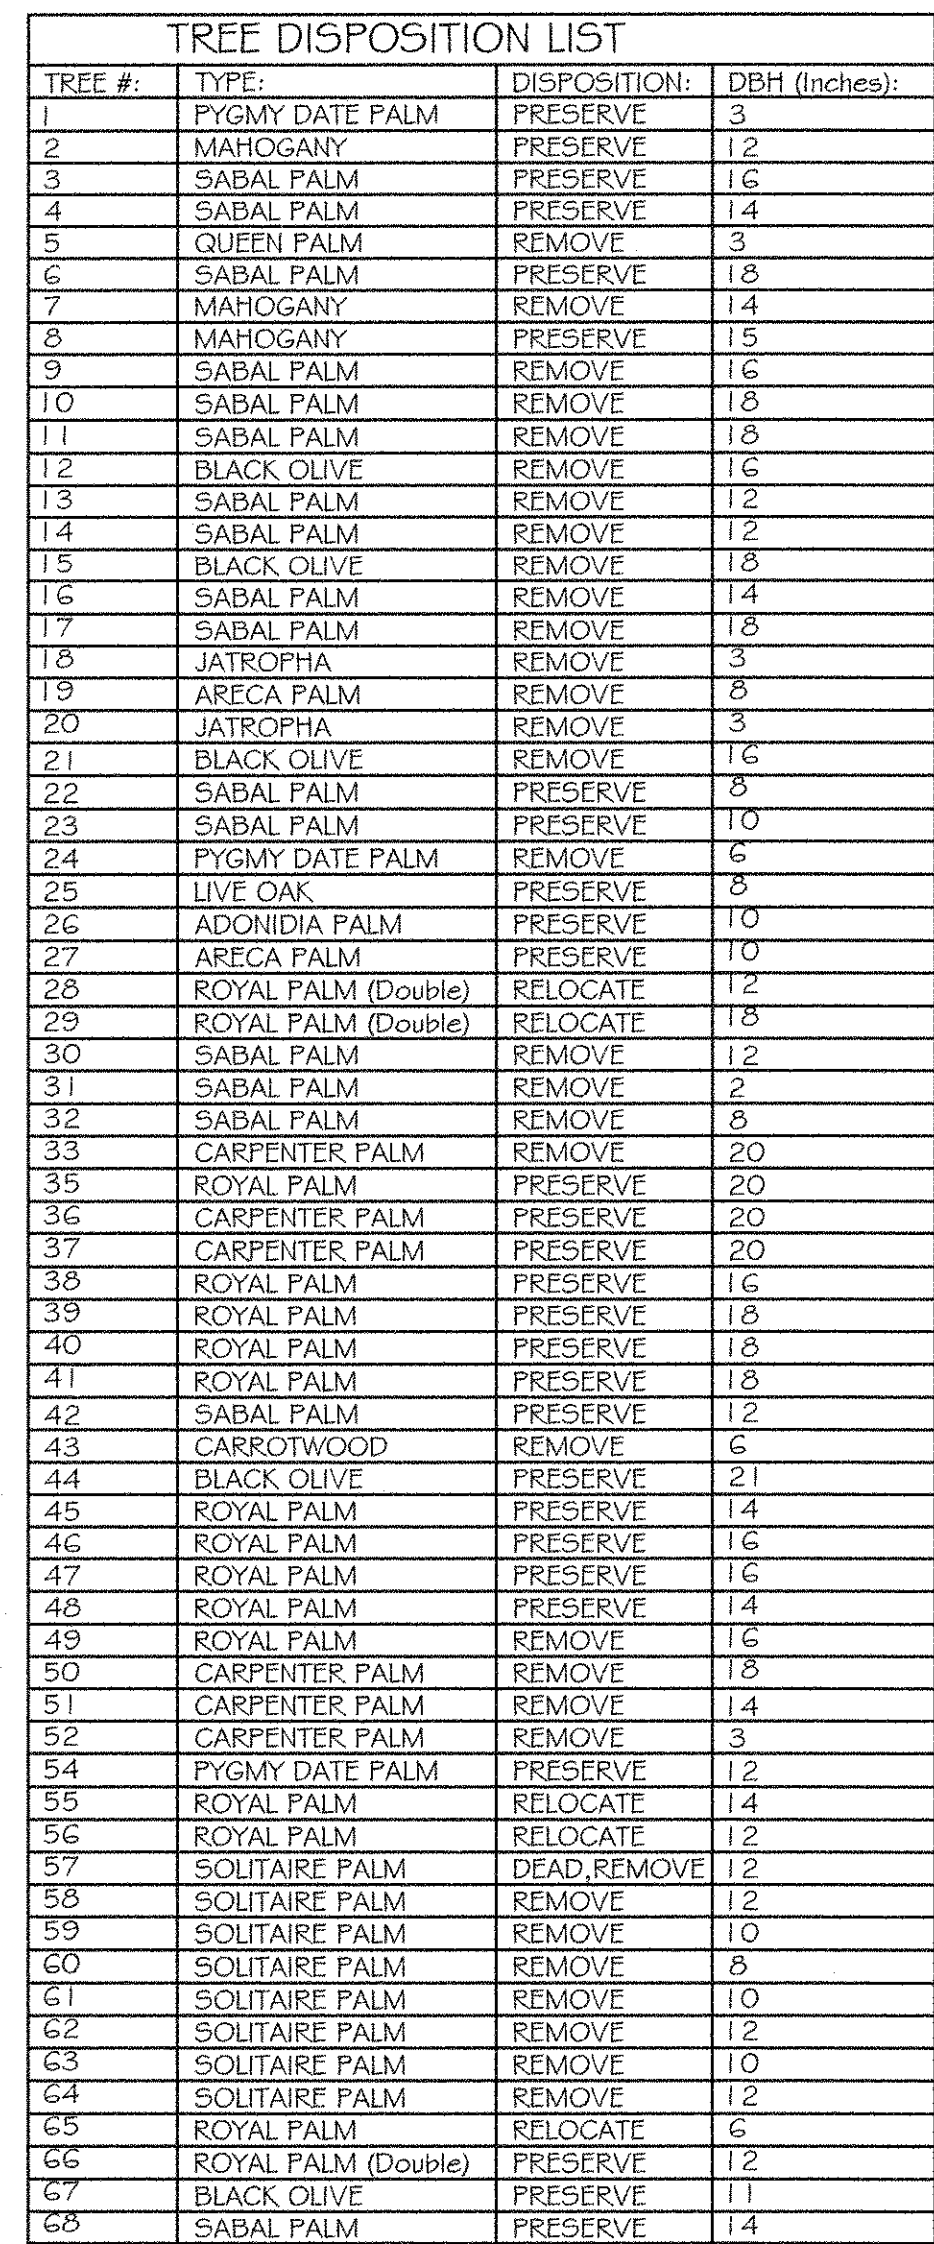
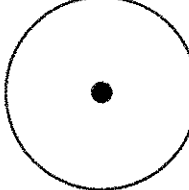


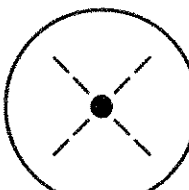

LEGEND

	EXISTING TREE TO REMAIN
	EXISTING TREE TO BE REMOVED
	EXISTING TREE TO BE RELOCATED

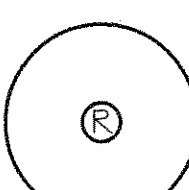


Always call 811 two full business days before you dig to have underground utilities located and marked.

Sunshine811.com

Consultants:	
Revisions:	
Per Client Comments:	12/13/18
Per Site Plan Revisions:	7/8/19
Per Site Plan Revisions:	7/9/19
Per Site Plan Revisions:	7/11/19

Delray Place South
City of Delray Beach, Florida

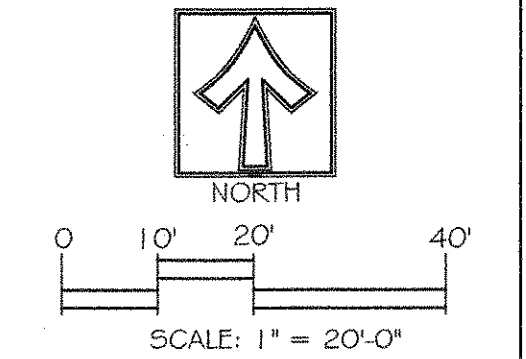

Drawn By:	SMT
Drawing #:	1049
Date:	12/3/2018
Tree Disposition Plan	

SHEET # TD.1