



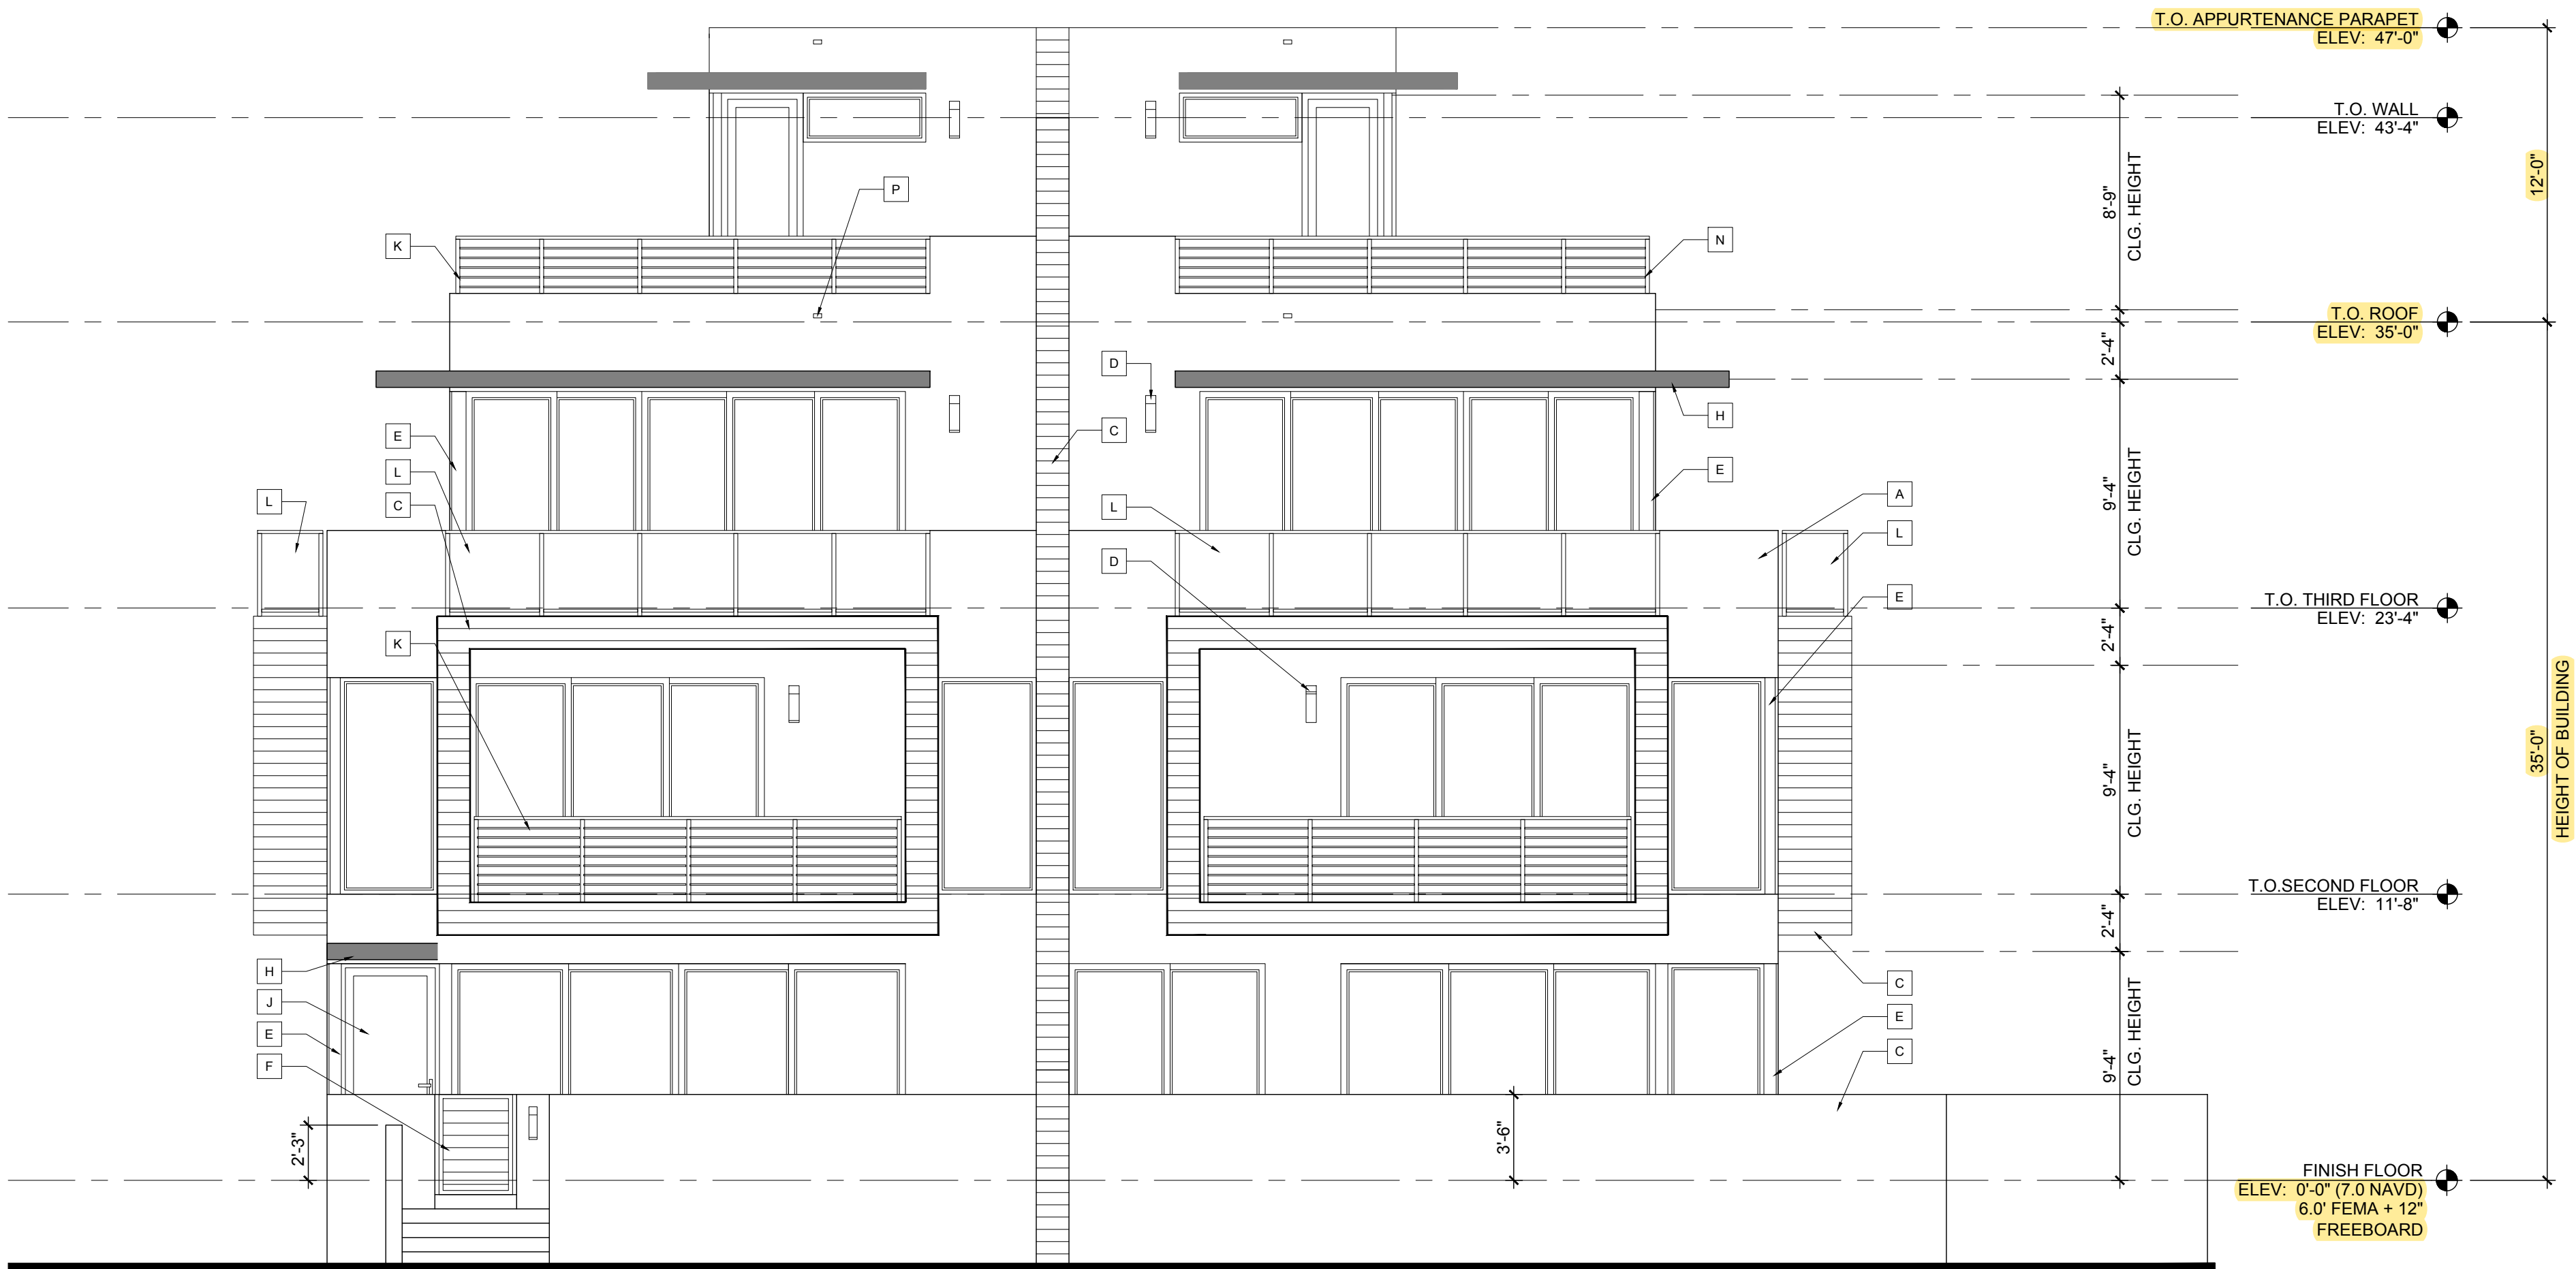

East Elevation

Scale: 3/16"=1'-0"

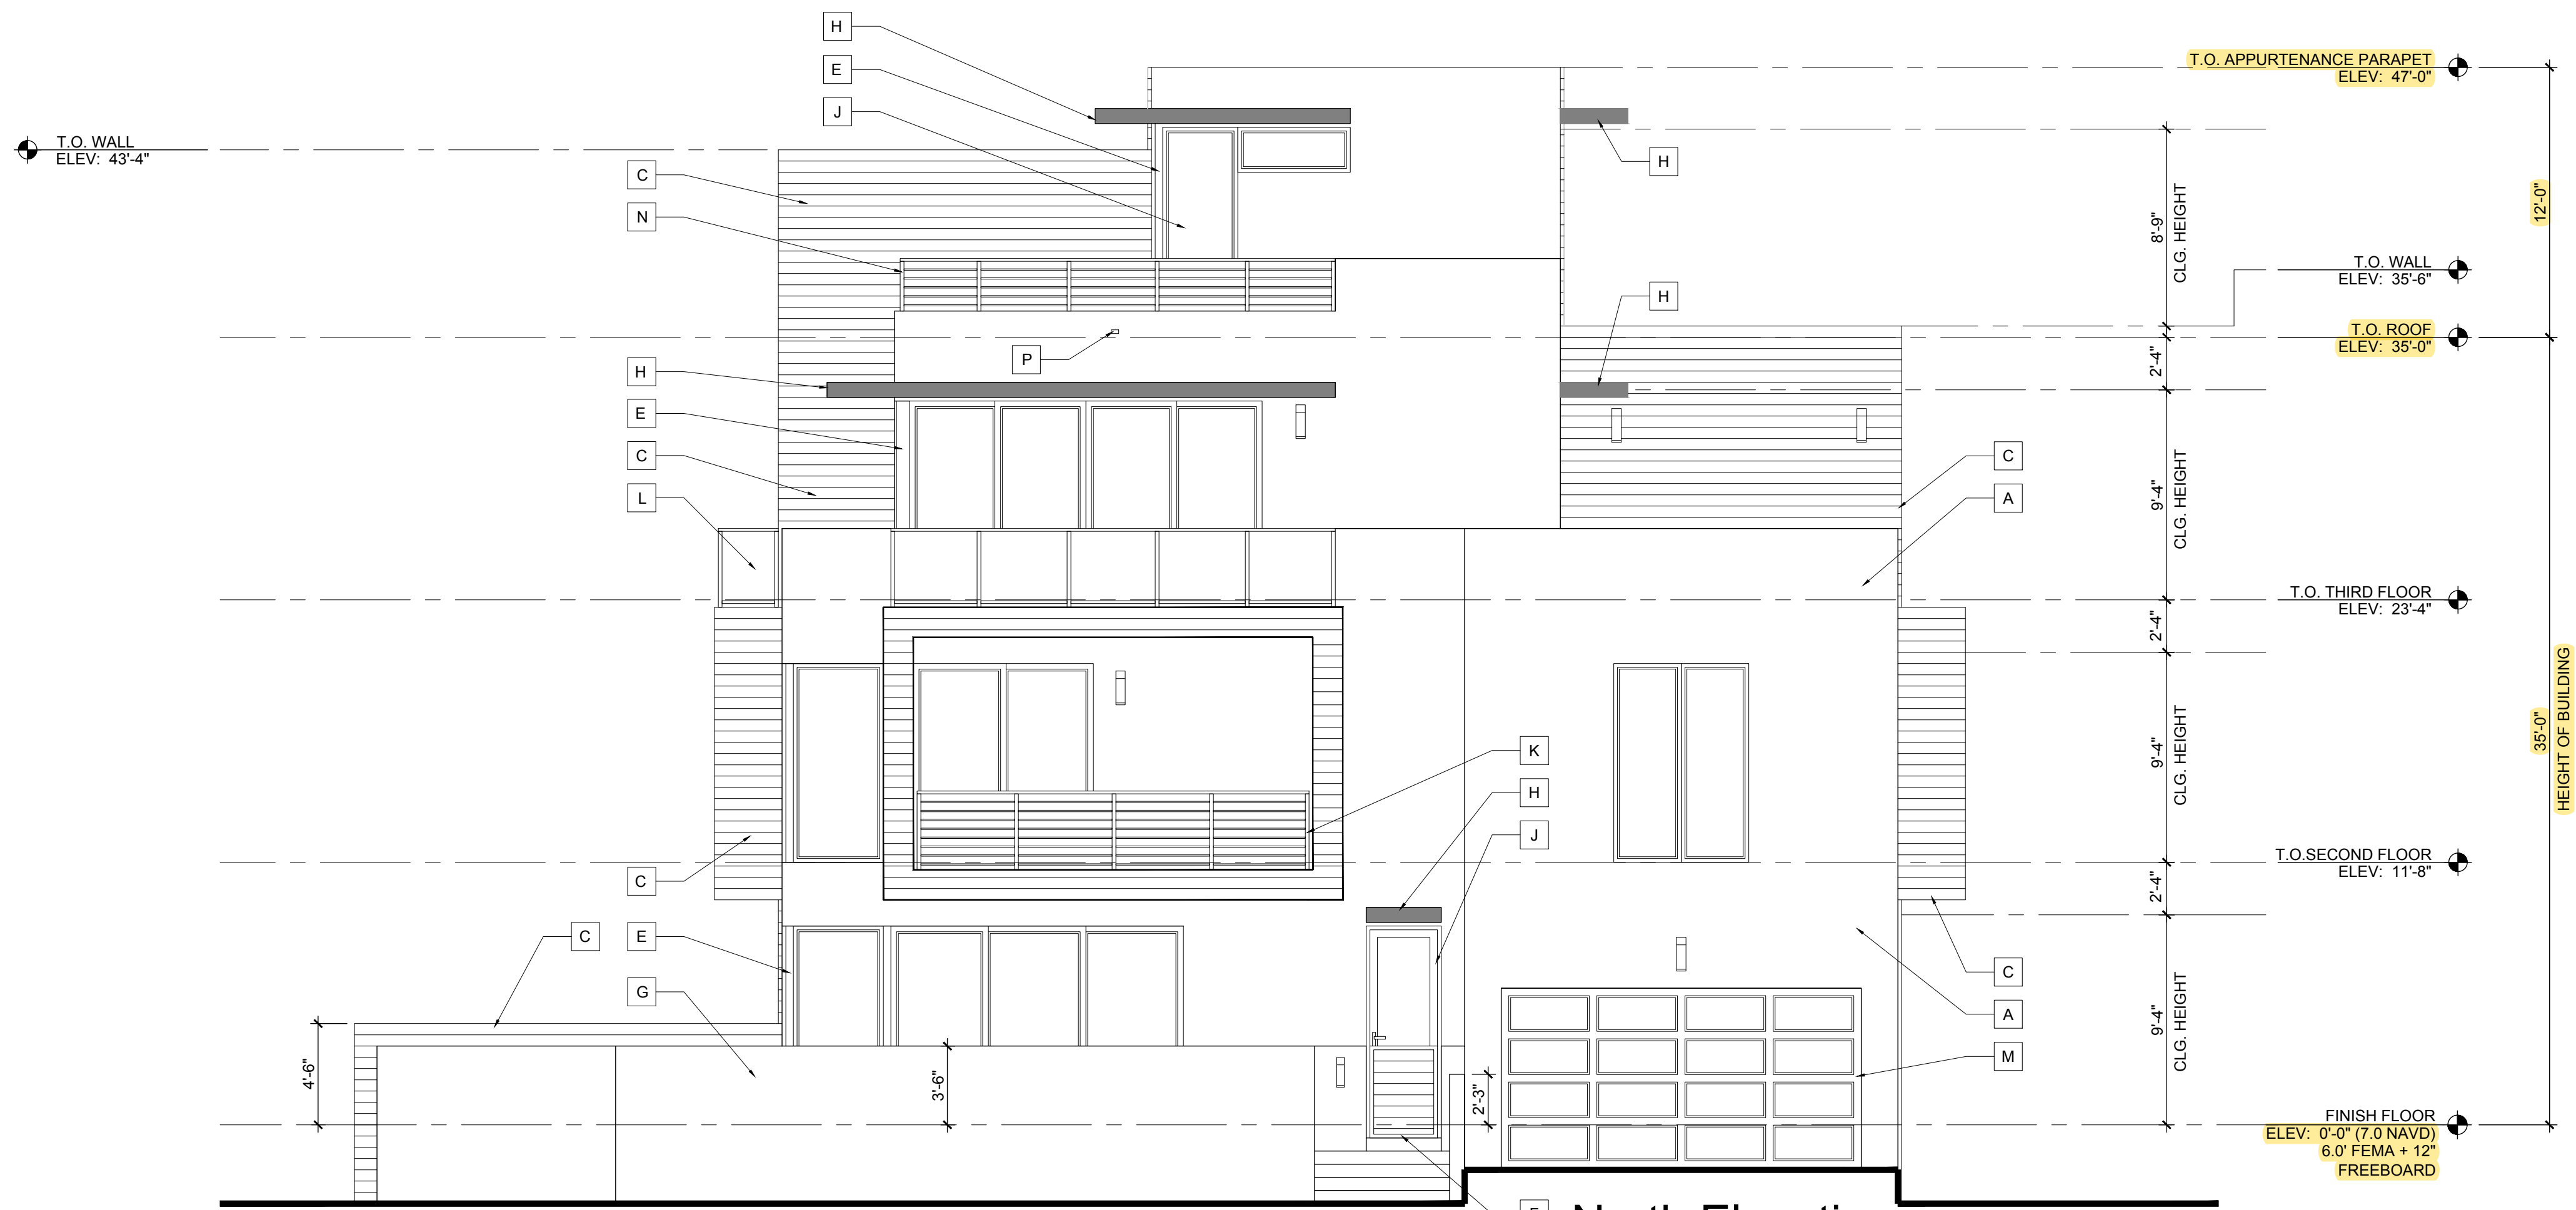

North Elevation

Scale: 3/16"=1'-0"

ELEVATION NOTES

|   |   |
|---|---|
| A | SMOOTH STUCCO FINISH   |
| B | FLUSH PANEL METAL GARAGE DOOR W/ 3/4" SQ. HORIZONTAL TUBING W/ RECESSED MOUNTED POSTS (TO REJECT 4" DIA. SPHERE) PROV. SHOP DWGS. FOR ARCHITECT'S REVIEW & APPROVAL    |
| C | APPLIED PORCELAIN TILE OVER WATER PROOFING ON MASONRY WALL (G.C. TO COORDINATE FINISH SELECTION WITH OWNER).                                                           |
| D | LIGHT FIXTURE (TO BE SELECTED BY OWNER)   |
| E | STRUCTURAL STEEL COLUMN WRAPPED IN BREAK METAL TO MATCH WINDOW/DOOR FRAME                                                                                              |
| F | ALUMINUM GATES BY SOUTH FLORIDA ALUMINUM (OR EQUAL) REFER TO FLOOR PLAN & DETAILS                                                                                      |
| G | MASONRY GARDEN WALL W/ SMOOTH STUCCO FINISH (REFER TO STRUCTURAL DRAWINGS)                                                                                             |
| H | CONCRETE ROOF/EYEBROW (REFER TO STRUCTURAL DRAWINGS)   |
| J | IMPACT RESISTANT WINDOW AND DOOR PROVIDE SHOP DRAWINGS FOR ARCHITECT'S APPROVAL                                                                                        |
| K | 42" HIGH ALUMINUM RAILING SYSTEM W/ 3/4" SQ. HORIZONTAL TUBING W/ RECESSED MOUNTED POSTS (TO REJECT 4" DIA. SPHERE) PROV. SHOP DWGS. FOR ARCHITECT'S REVIEW & APPROVAL |
| L | 42" HIGH TEMPERED SAFETY GLASS RAILING SYSTEM W/ ALUMINUM FRAME (TO REJECT 4" DIAMETER SPHERE) PROVIDE SHOP DRAWINGS FOR ARCHITECT'S REVIEW AND APPROVAL               |
| M | RAYNOR GLASS / METAL GARAGE DOOR W/ CLEAR ANODIZED FINISH - SEE DOOR SCHEDULE (PROVIDE NOA & SHOP DRAWINGS FOR ARCHITECT'S REVIEW & APPROVAL)                          |
| N | 28" H. ALUM. RAILING SYSTEM W/ 3/4" SQ. HORIZ. TUBING W/ RECESSED MOUNTED POSTS ON 14" H. CONC. LOW WALL (PROVIDE SHOP DWGS. FOR ARCHITECT'S REVIEW & APPROVAL).       |
| P | EMERGENCY OVERFLOW SCUPPER (REFER TO DETAIL 2 SHEET A-7.3)   |

BUILDING COLORS

|                                                |
|------------------------------------------------|
| WALLS - SHERWIN WILLIAMS PURE WHITE 7005       |
| EYEBROWS - SHERWIN WILLIAMS SKYLINE STEEL 1015 |
| DOORS AND WINDOWS - CLEAR ANODIZED             |
| RAILING - SILVER POWDER COATED                 |

RICHARD JONES



ARCHITECTURE

10 S.E. FIRST AVENUE | SUITE 102  
DELRAY BEACH, FLORIDA 33444  
V. 561.274.9186 | F. 561.274.9196  
AA26001617 | IB26001056

WWW.RJARCHITECTURE.COM

100 GLEASON STREET  
DELRAY BEACH

JOHN DELEONIBUS  
100 GLEASON STREET  
DELRAY BEACH, FL 33483

FLORIDA LICENSURE

AA26001617 | IB26001056

COMMISSION # 17-058

DESIGNER: RJ

DRAWN BY: Gsj

PLAN REVIEW: RJ

SUBMITTALS:

CLASS V

SPECIAL SITE

PLAN


SUBMITTAL

10.25.19

REVISIONS:

A-3.1



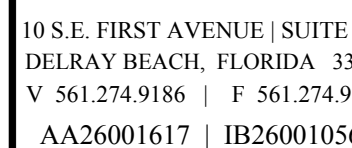

WWW.RJARCHITECTURE.CO

100 GLEASON STREET  
DELRAY BEACH

JOHN DELEONIBUS  
100 GLEASON STREET

FLORIDA LICENSURE

AA26001617 | IB26001050

|              |      |
|--------------|------|
| COMMISSION # | 17-0 |
|--------------|------|

DESIGNER:

DRAWN BY: C

|                                   |       |
|-----------------------------------|-------|
| SUBMITTALS:                       |       |
| CLASS V                           | 10.25 |
| SPECIAL SITE<br>PLAN<br>SUBMITTAL |       |

REVISIONS

WEST AND  
SOUTH  
ELEVATION

A-3.2

[illegible]

Scale: 3/16"=1'-0'



Scale:  $\frac{3}{16}''=1'-0''$

| ELEVATION NOTES                                |   |
|------------------------------------------------|---|
| A                                              | SMOOTH STUCCO FINISH   |
| B                                              | FLUSH PANEL METAL GARAGE DOOR W/ SILVER FINISH - SEE DOOR SCHEDULE (PROVIDE NOA & SHOP DWGS. FOR ARCHITECT'S REVIEW & APPROVAL)                                        |
| C                                              | APPLIED PORCELAIN TILE OVER WATER PROOFING ON MASONRY WALL (G.C. TO COORDINATE FINISH SELECTION WITH OWNER).                                                           |
| D                                              | LIGHT FIXTURE (TO BE SELECTED BY OWNER)   |
| E                                              | STRUCTURAL STEEL COLUMN WRAPPED IN BREAK METAL TO MATCH WINDOW/DOOR FRAME                                                                                              |
| F                                              | ALUMINUM GATES BY SOUTH FLORIDA ALUMINUM (OR EQUAL) REFER TO FLOOR PLAN & DETAIL                                                                                       |
| G                                              | MASONRY GARDEN WALL W/ SMOOTH STUCCO FINISH (REFER TO STRUCTURAL DRAWINGS)                                                                                             |
| H                                              | CONCRETE ROOF/EYEBROW (REFER TO STRUCTURAL DRAWINGS)   |
| J                                              | IMPACT RESISTANT WINDOW AND DOOR PROVIDE SHOP DRAWINGS FOR ARCHITECT'S APPROVAL                                                                                        |
| K                                              | 42" HIGH ALUMINUM RAILING SYSTEM W/ 3/4" SQ. HORIZONTAL TUBING W/ RECESSED MOUNTED POSTS (TO REJECT 4" DIA. SPHERE) PROV. SHOP DWGS. FOR ARCHITECT'S REVIEW & APPROVAL |
| L                                              | 42" HIGH TEMPERED SAFETY GLASS RAILING SYSTEM W/ ALUMINUM FRAME (TO REJECT 4" DIAMETER SPHERE) PROVIDE SHOP DRAWINGS FOR ARCHITECT'S REVIEW AND APPROVAL               |
| M                                              | RAYNOR GLASS / METAL GARAGE DOOR W/ CLEAR ANODIZED FINISH - SEE DOOR SCHEDULE (PROVIDE NOA & SHOP DRAWINGS FOR ARCHITECT'S REVIEW & APPROVAL)                          |
| N                                              | 28" H. ALUM. RAILING SYSTEM W/ 3/4" SQ. HORIZ. TUBING W/ RECESSED MOUNTED POSTS ON 14" H. CONC. LOW WALL (PROVIDE SHOP DWGS. FOR ARCHITECT'S REVIEW & APPROVAL).       |
| P                                              | EMERGENCY OVERFLOW SCUPPER (REFER TO DETAIL 2 SHEET A-7.3)   |
| BUILDING COLORS                                |   |
| WALLS - SHERWIN WILLIAMS PURE WHITE 7005       |   |
| EYEBROWS - SHERWIN WILLIAMS SKYLINE STEEL 1015 |   |
| DOORS AND WINDOWS - CLEAR ANODIZED             |   |
| RAILING - SILVER POWDER COATED                 |   |