
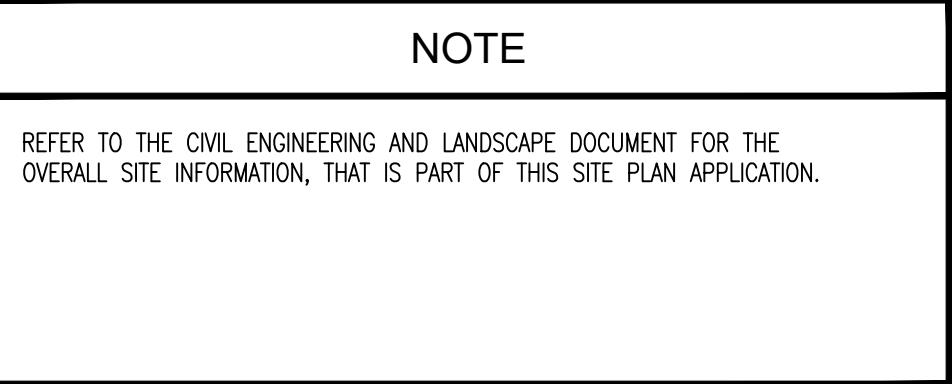


 


AREA CALCULATION (SQ.FT.)		
PHASE 1 (A/C)	=	88,992
PHASE 2 (A/C)	=	36,400
(GARAGE)	=	36,400
TOTAL	=	161,792

Sheet No.


PZ-2

Of:

 

BUILDING DATA				
FLOOR	PROGRAMMED SPACE	CIRCULATION / WALLS	COVERED DINING/ LOGGIA/ LOADING DOCK	TOTAL
FIRST	21,047 S.F.	6,611 S.F.	3,975 S.F.	31,633 S.F.

Drawing Name: F:\2018\18-043 Caron Treatment Center
 Dekeyr Programming\01_DRAWINGS\CAD\P+L PROJECT NAME\Sheets\18-043-PZ-3 FIRST FLOOR PLAN.dwg, Last Modified: Jun 26, 2019 - 9:01am, Plotted on: Oct 01, 2019 - 11:30am by irovec

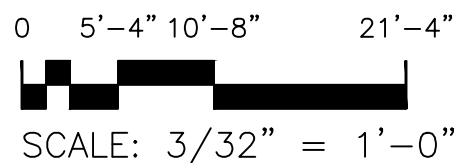






BUILDING DATA			
FLOOR	PROGRAMMED SPACE	CIRCULATION / WALLS	TOTAL
SECOND	16,537 S.F.	6,541 S.F.	23,078 S.F.

0 5'-4" 10'-8" 21'-4"



SCALE: $3/32" = 1'-0"$

 

BUILDING DATA			
FLOOR	PROGRAMMED SPACE	CIRCULATION / WALLS	TOTAL
THIRD	14,289 S.F.	6,127 S.F.	20,416 S.F.

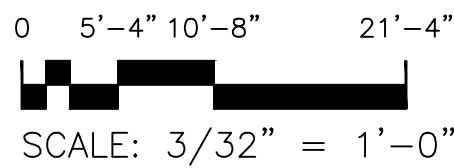 


Drawing Name: F:\2019\18-043 Caron Treatment Center Delay Programming\01_DRAWINGS\040\4-L PROJECT NAME:Stewa\18-043-PZ-6 FOURTH FLOOR PLAN.dwg, Last Modified: Aug 14, 2019 - 9:01am, Plotted on: Oct 01, 2019 - 11:30am by Jwaco

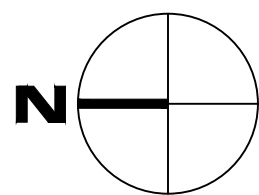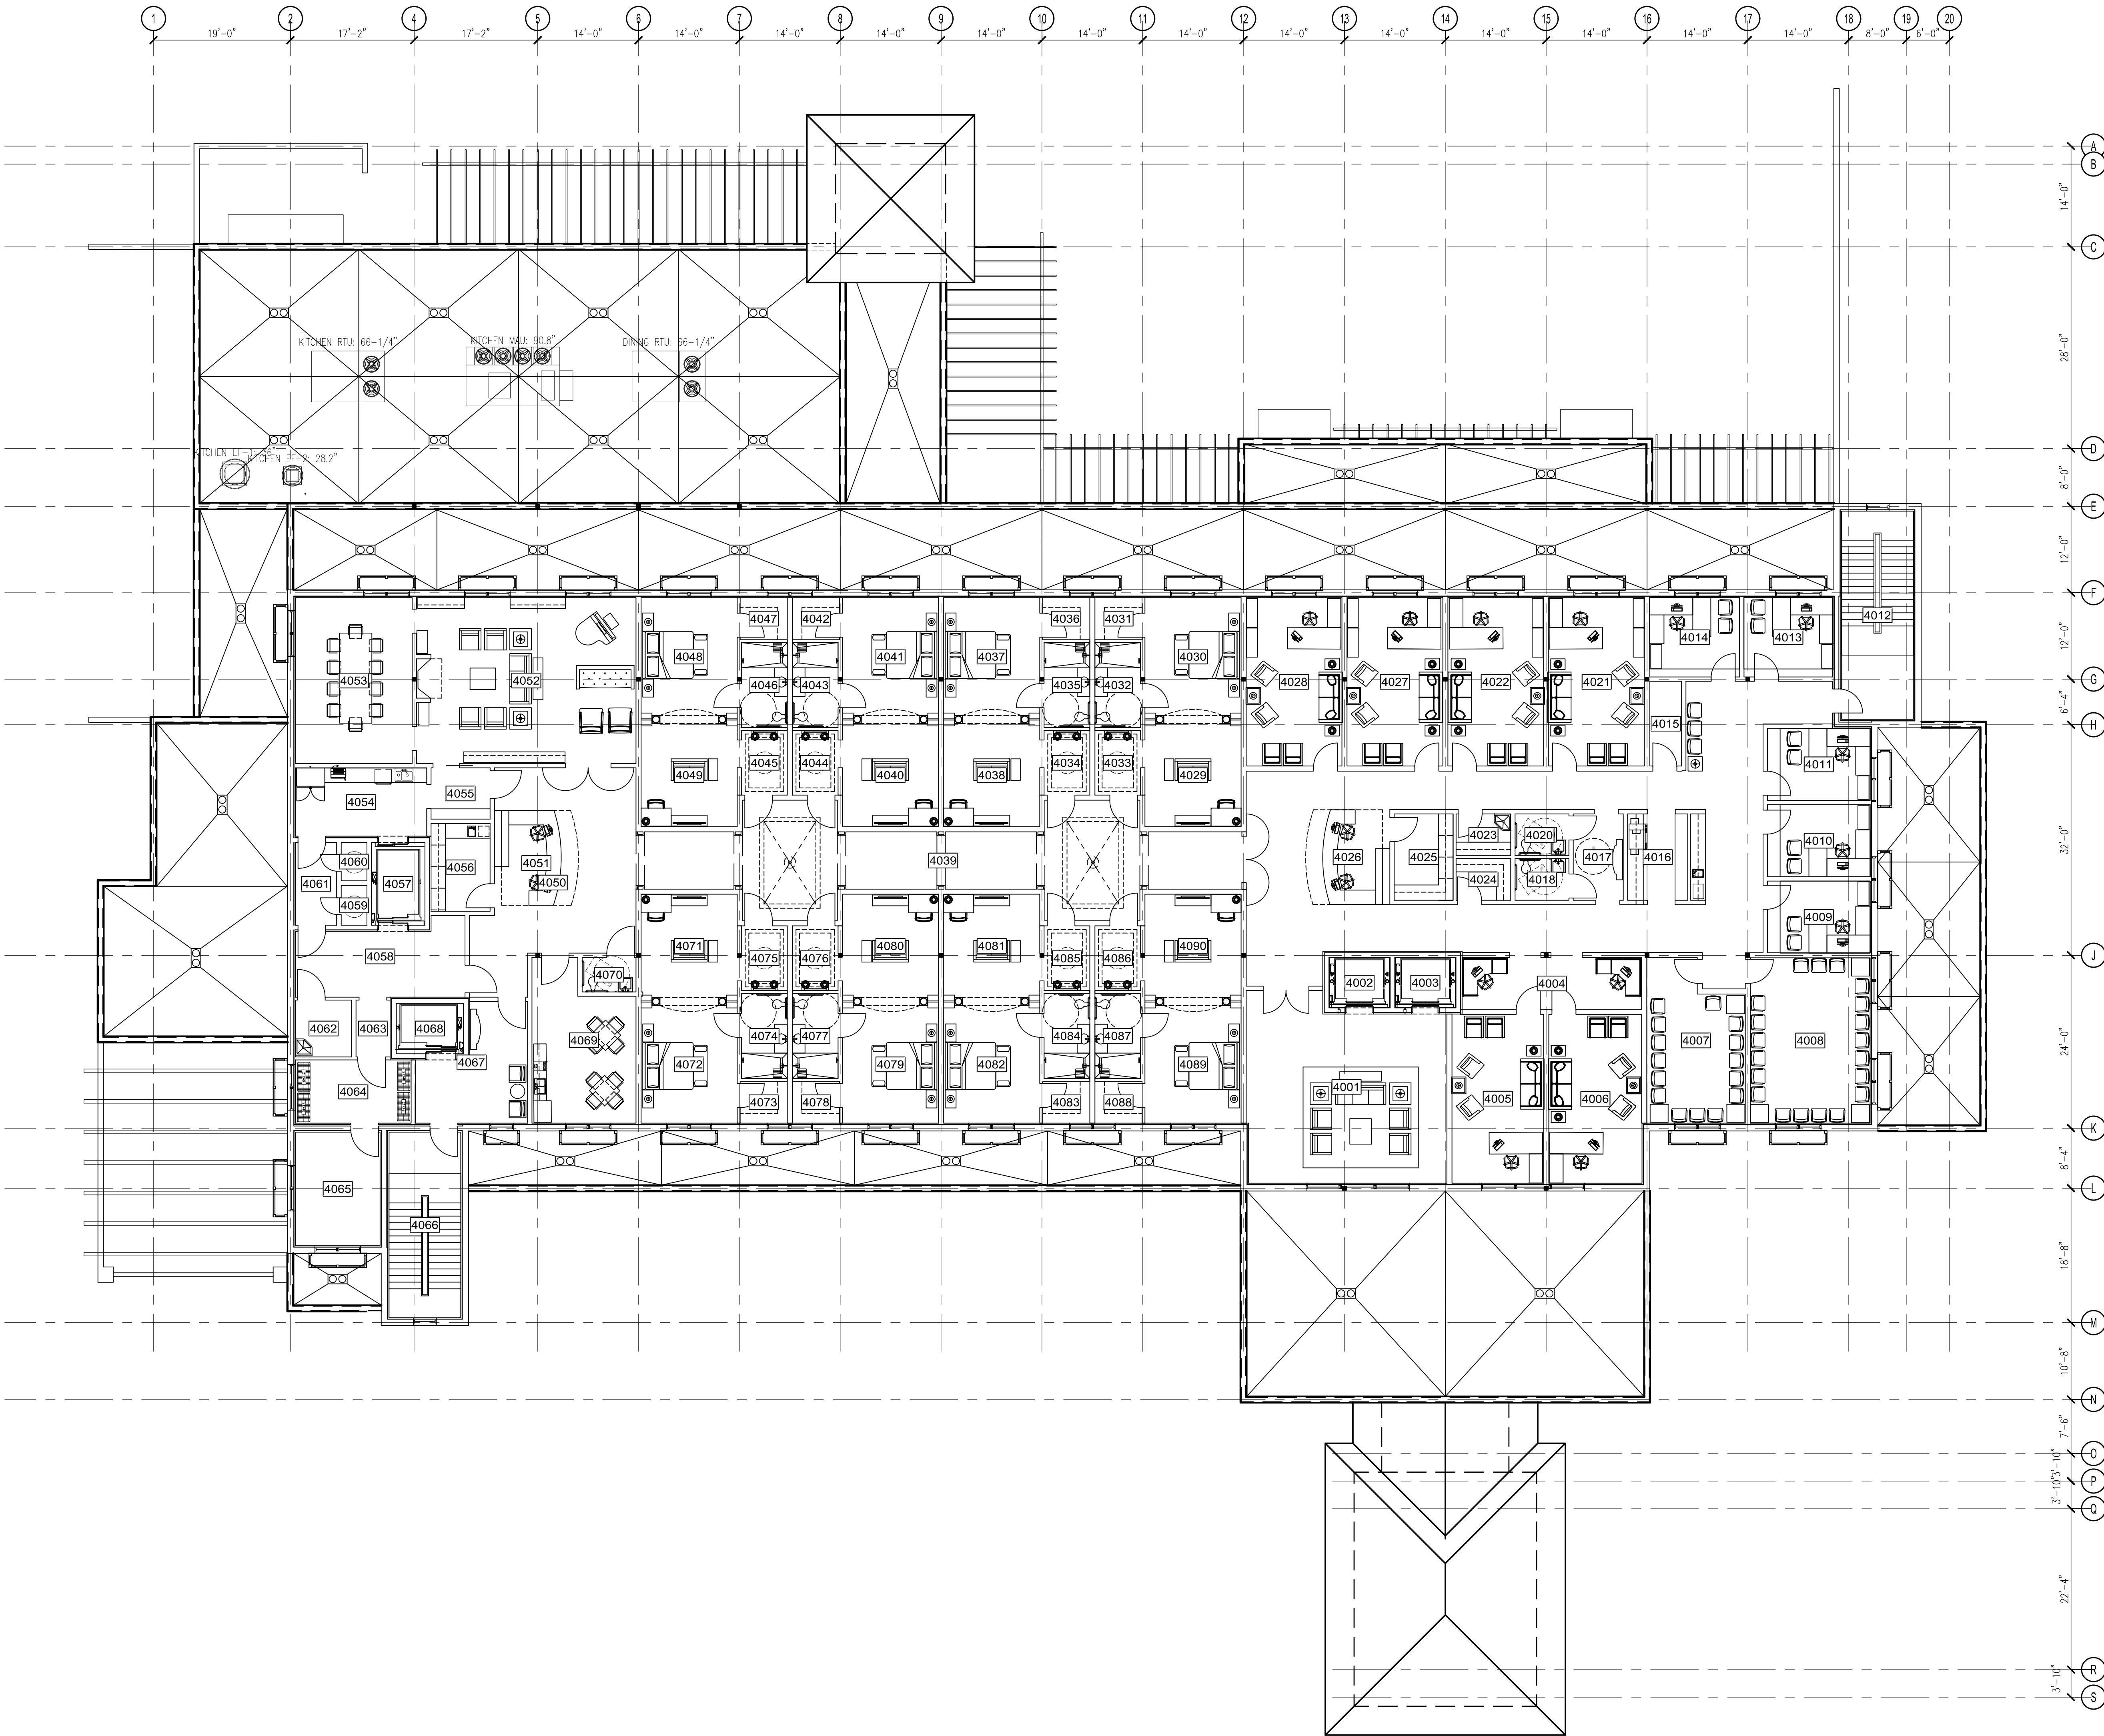

FOURTH FLOOR PLAN

SCALE : 3/32" = 1'-0"

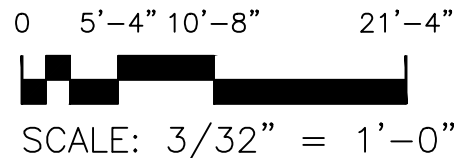

SCALE: 3/32" = 1'-0"

ROOM NAME LEGEND

RM.#	ROOM NAME	RM.#	ROOM NAME
4001 LOBBY		4061 TRASH VESTIBULE	
4002 ELEVATOR		4062 HOUSE KEEPING	
4003 ELEVATOR		4063 STORAGE ENTRANCE	
4004 COUNSELOR ASSISTANTS		4064 LINEN STORAGE	
4005 FAMILY THERAPIST		4065 STORAGE	
4006 FAMILY THERAPIST		4066 STAIR	
4007 SMALL GROUP ROOM		4067 PRIVATE ELEVATOR LOBBY	
4008 LARGE GROUP ROOM		4068 PRIVATE ELEVATOR	
4009 OPERATIONS		4069 BREAK ROOM	
4010 EXECUTIVE COACH		4070 EMPLOYEE RESTROOM	
4011 ALUMNI COORDINATOR		4071 SUITE LIVING ROOM	
4012 STAIR		4072 SUITE BEDROOM	
4013 CLINICAL DIRECTOR		4073 SUITE CLOSET	
4014 FAMILY DIRECTOR		4074 SUITE BATHROOM	
4015 STORAGE		4075 SUITE FOYER	
4016 COPY ROOM		4076 SUITE FOYER	
4017 RESTROOM ENTRANCE		4077 SUITE BATHROOM	
4018 WOMEN'S RESTROOM		4078 SUITE CLOSET	
4019 MEN'S RESTROOM		4079 SUITE BEDROOM	
4020 CORRIDOR		4080 SUITE LIVING ROOM	
4021 PRIMARY THERAPIST		4081 SUITE LIVING ROOM	
4022 PRIMARY THERAPIST		4082 SUITE BEDROOM	
4023 JANITORS CLOSET		4083 SUITE CLOSET	
4024 STORAGE		4084 SUITE BATHROOM	
4025 SUPPORT		4085 SUITE FOYER	
4026 RECEPTION CONCERGE		4086 SUITE FOYER	
4027 PRIMARY THERAPIST		4087 SUITE BATHROOM	
4028 PRIMARY THERAPIST		4088 SUITE CLOSET	
4029 SUITE LIVING ROOM		4089 SUITE BEDROOM	
4030 SUITE BEDROOM		4090 SUITE LIVING ROOM	



PEACOCK + LEWIS
Architects and Planners, LLC

1295 U.S. Highway One
Suite 200
North Palm Beach, FL 33408

Member AIA Established 1961
License No. AAC 000020

T. 561.626.9704
F. 561.626.9719



FLORIDA
MEDICAL
CENTER
DELRAY

PLANNING
AND
ZONING
SUBMITTAL

DELRAY BEACH,
FLORIDA

THRESHOLD BUILDING

TO THE BEST OF MY KNOWLEDGE, THIS SET OF PLANS AND SPECIFICATIONS COMPLY WITH THE APPLICABLE MINIMUM BUILDING CODES AND THE APPLICABLE FIRE SAFETY STANDARDS AS DETERMINED BY THE LOCAL AUTHORITY IN ACCORDANCE WITH FBC 1808.44 AND CHAPTER 65, FLORIDA STATUTES.

Seal :

AOR: STEVEN L. POLLIO
Lic. No. AR0014281

© 2019 PEACOCK + LEWIS Architects and Planners, LLC
This document, Sheet No. PZ-6, has been prepared specifically for this Project. This document is not suitable for use on other projects or in other locations without the approval and participation of PEACOCK + LEWIS Architects and Planners, LLC. AAC000020. Reproduction and/or reuse is prohibited.

Key Plan :

Sheet Title :
FOURTH FLOOR
PLAN

Revisions :

#	Date	Rev.	Description

Comm. : 18-043 Date : 2019.08.22

Drawn : P+L Checked : SLP

Sheet No.

PZ-6

OE:

BUILDING DATA

FLOOR	PROGRAMMED SPACE	CIRCULATION / WALLS	TOTAL
FOURTH	12,978 S.F.	4,862 S.F.	17,840 S.F.



ROOM NAME LEGEND	
RM.#	ROOM NAME
5001	ELEVATOR MACHINE ROOM
5002	ELECTRIC ROOM
5003	TELECOM ROOM

