
FLORIDA MEDICAL CENTER DELRAY *Delray Beach, Florida*

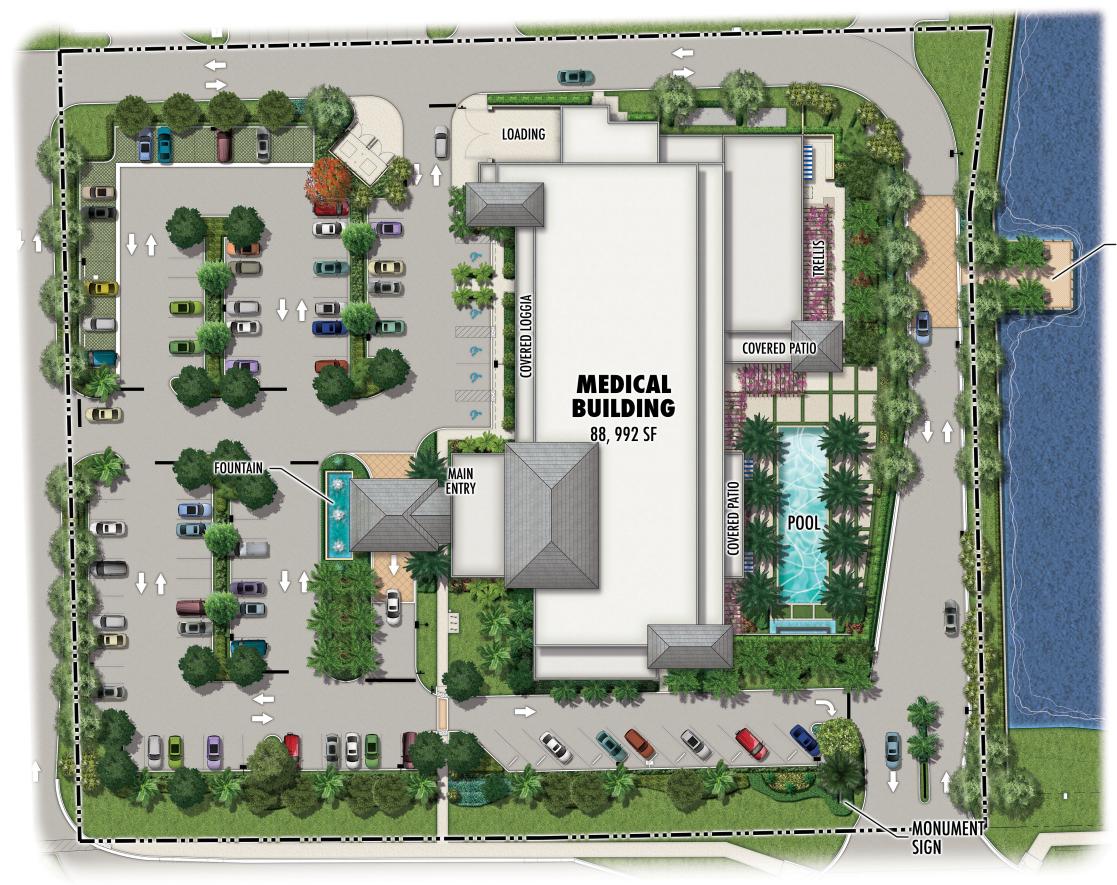

SITE PLAN


LINTON BOULEVARD



PROPOSED LAKE OVERLOOK




FLORIDA MEDICAL CENTER DELRAY *Delray Beach, Florida*

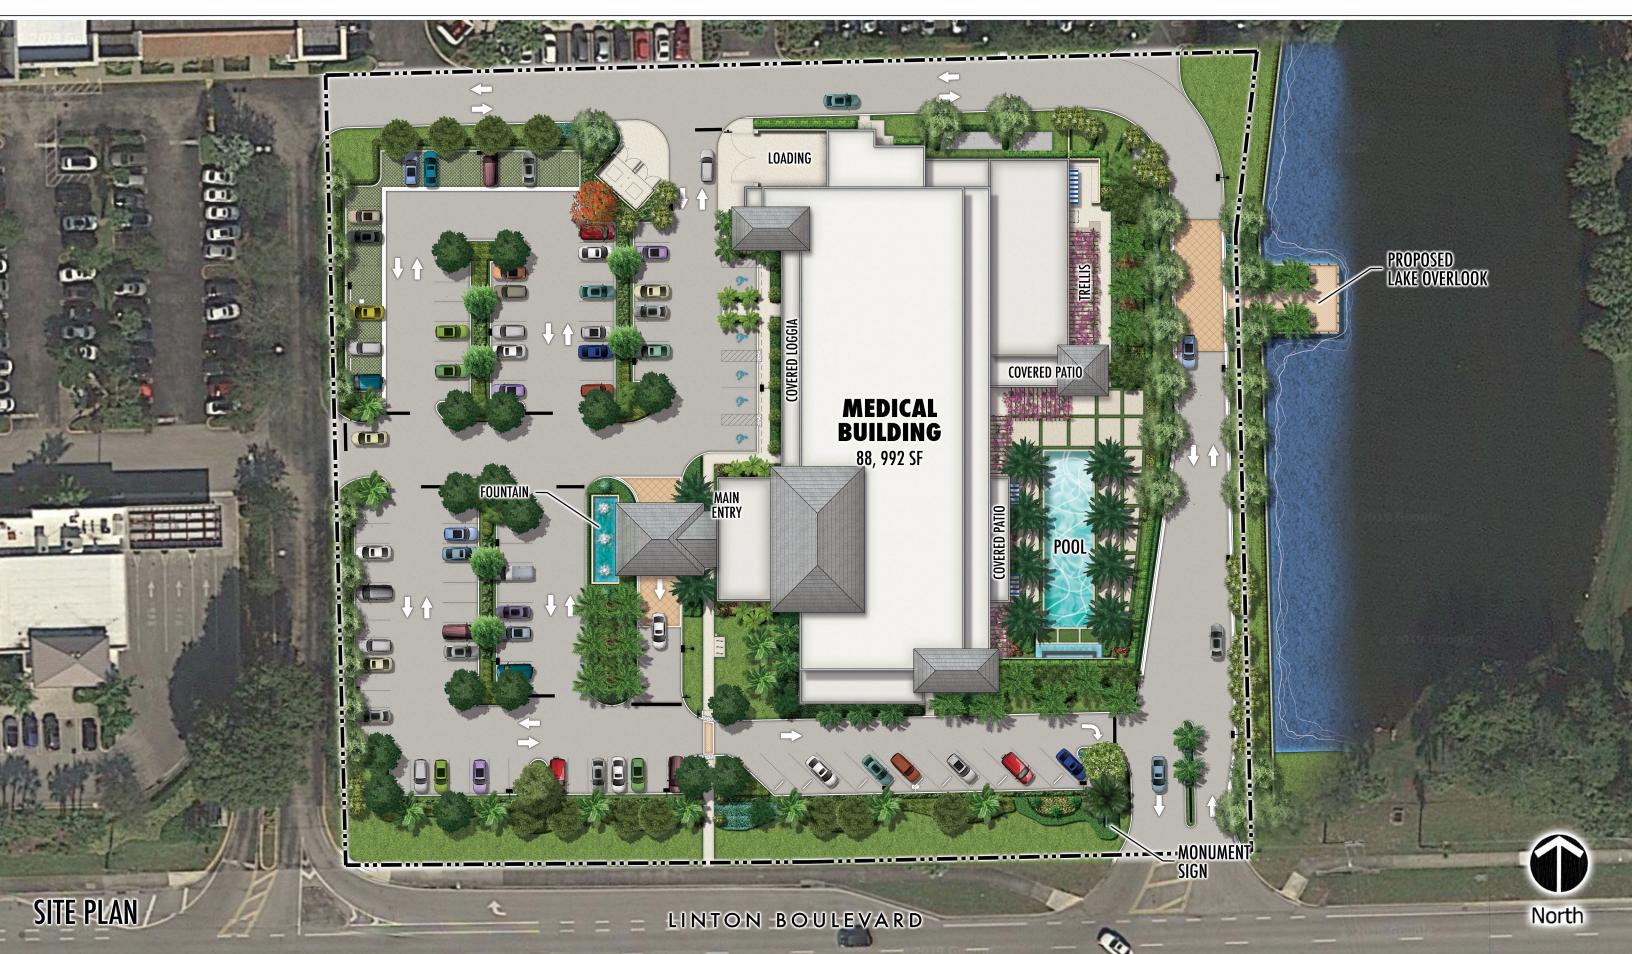



FLORIDA MEDICAL CENTER DELRAY Delray Beach, Florida

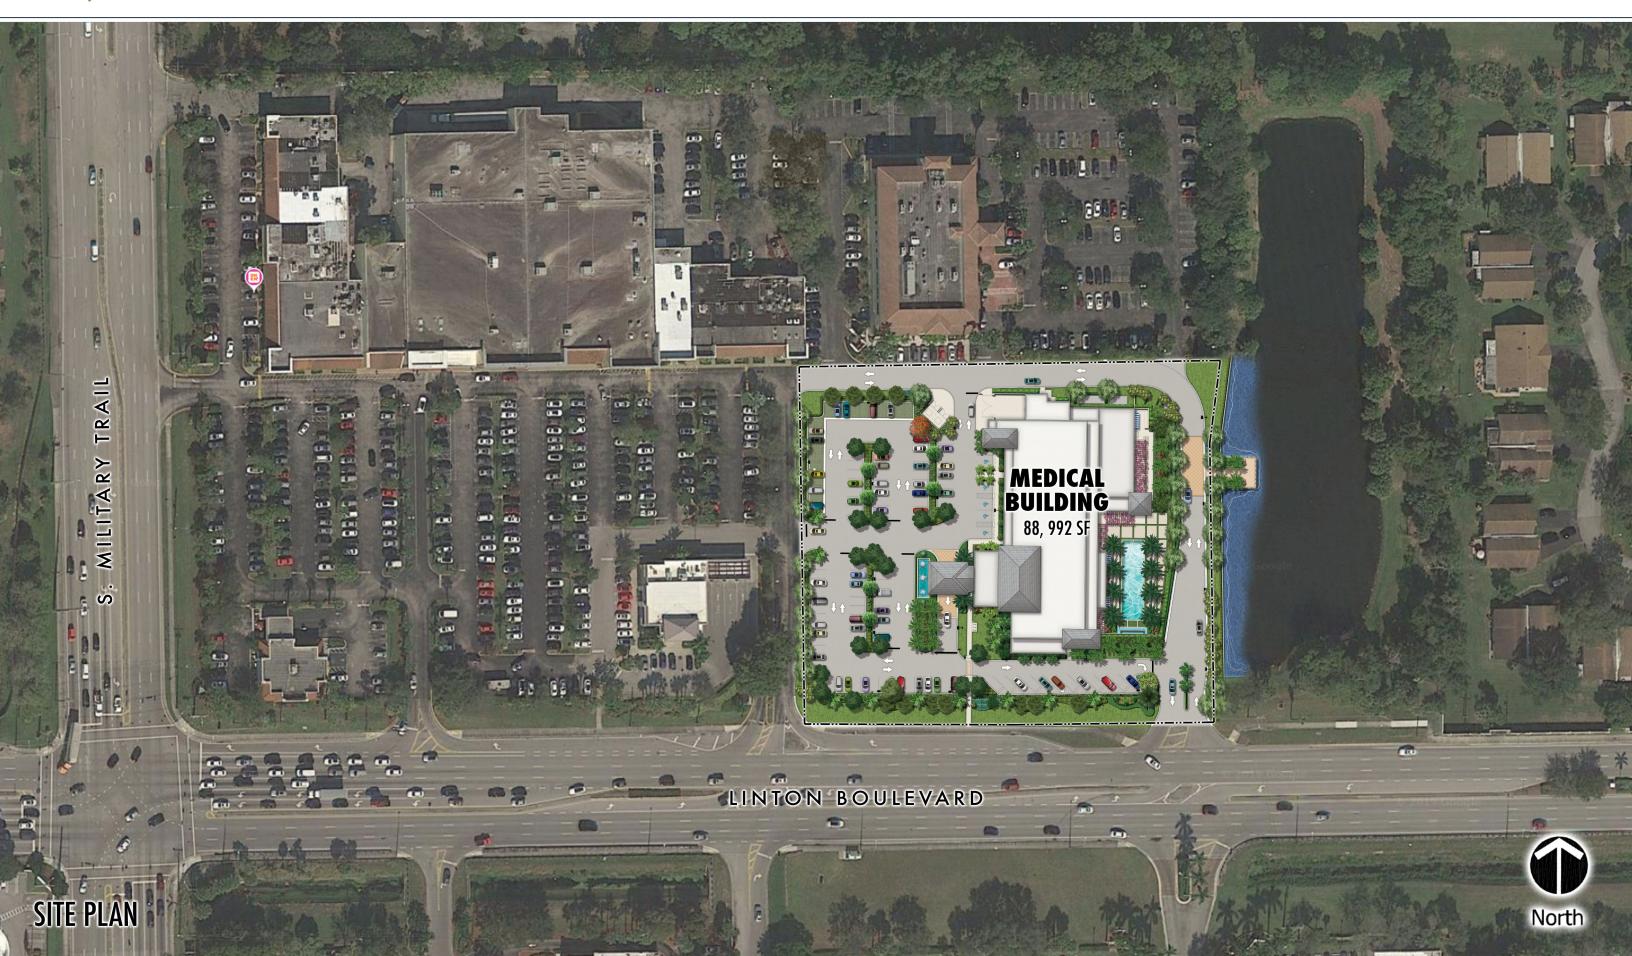







Established 1961

FLORIDA MEDICAL CENTER DELRAY DELRAY BEACH, FLORIDA




P+L PROJECT No. 18-043


PEACOCK + LEWISAIDA



LICENSE NO. 000020

PEACOCK+LEWIS Architects and Planners, LLC 1295 U.S. Highway One Suite 200 North Palm Beach, Fl 33408 Member AIA Established 1961 License No. AAC 000 T. 561.626.9704 F. 561.626.9719 0 caron FLORIDA MEDICAL CENTER DELRAY PLANNING AND ZONING SUBMITTAL DELRAY BEACH, FLORIDA THRESHOLD BUILDING TO THE BEST OF MY KNOWLEDGE, THIS SE OF PLANS AND SPECIFICATIONS COMPL VITH THE APPLICABLE MINIMUM BUILDIN CODES AND THE APPLICABLE FIRE-SAFE STANDARDS AS DETERMINED BY TH LOCAL AUTHORITY IN ACCORDANCE WI FBC 110.8.4.4 AND CHAPTER 633, FLORIDA STATUTES. Seal : A.O.R.: STEVEN L. POLLIO Lic.no.: AR0014281 © 2019 PEACOCK + LEWIS Architects and Planners, L [•]his document, Sheet No. PZ-1 has been prepared specifically for this Project. This document is not suitable for use on other projects or in other locations without the approval and participation of PEACOCK + LEWIS Architects and Planners, LLC AAC000020. Reproduction and/or reuse is prohibited Key Plan : Sheet Title : COVER SHEET Revisions : # Date Rev. Description Comm. : Date : 18-043 2019.08.2 Checked : Drawn : P+L SLP Sheet No. PZ-1

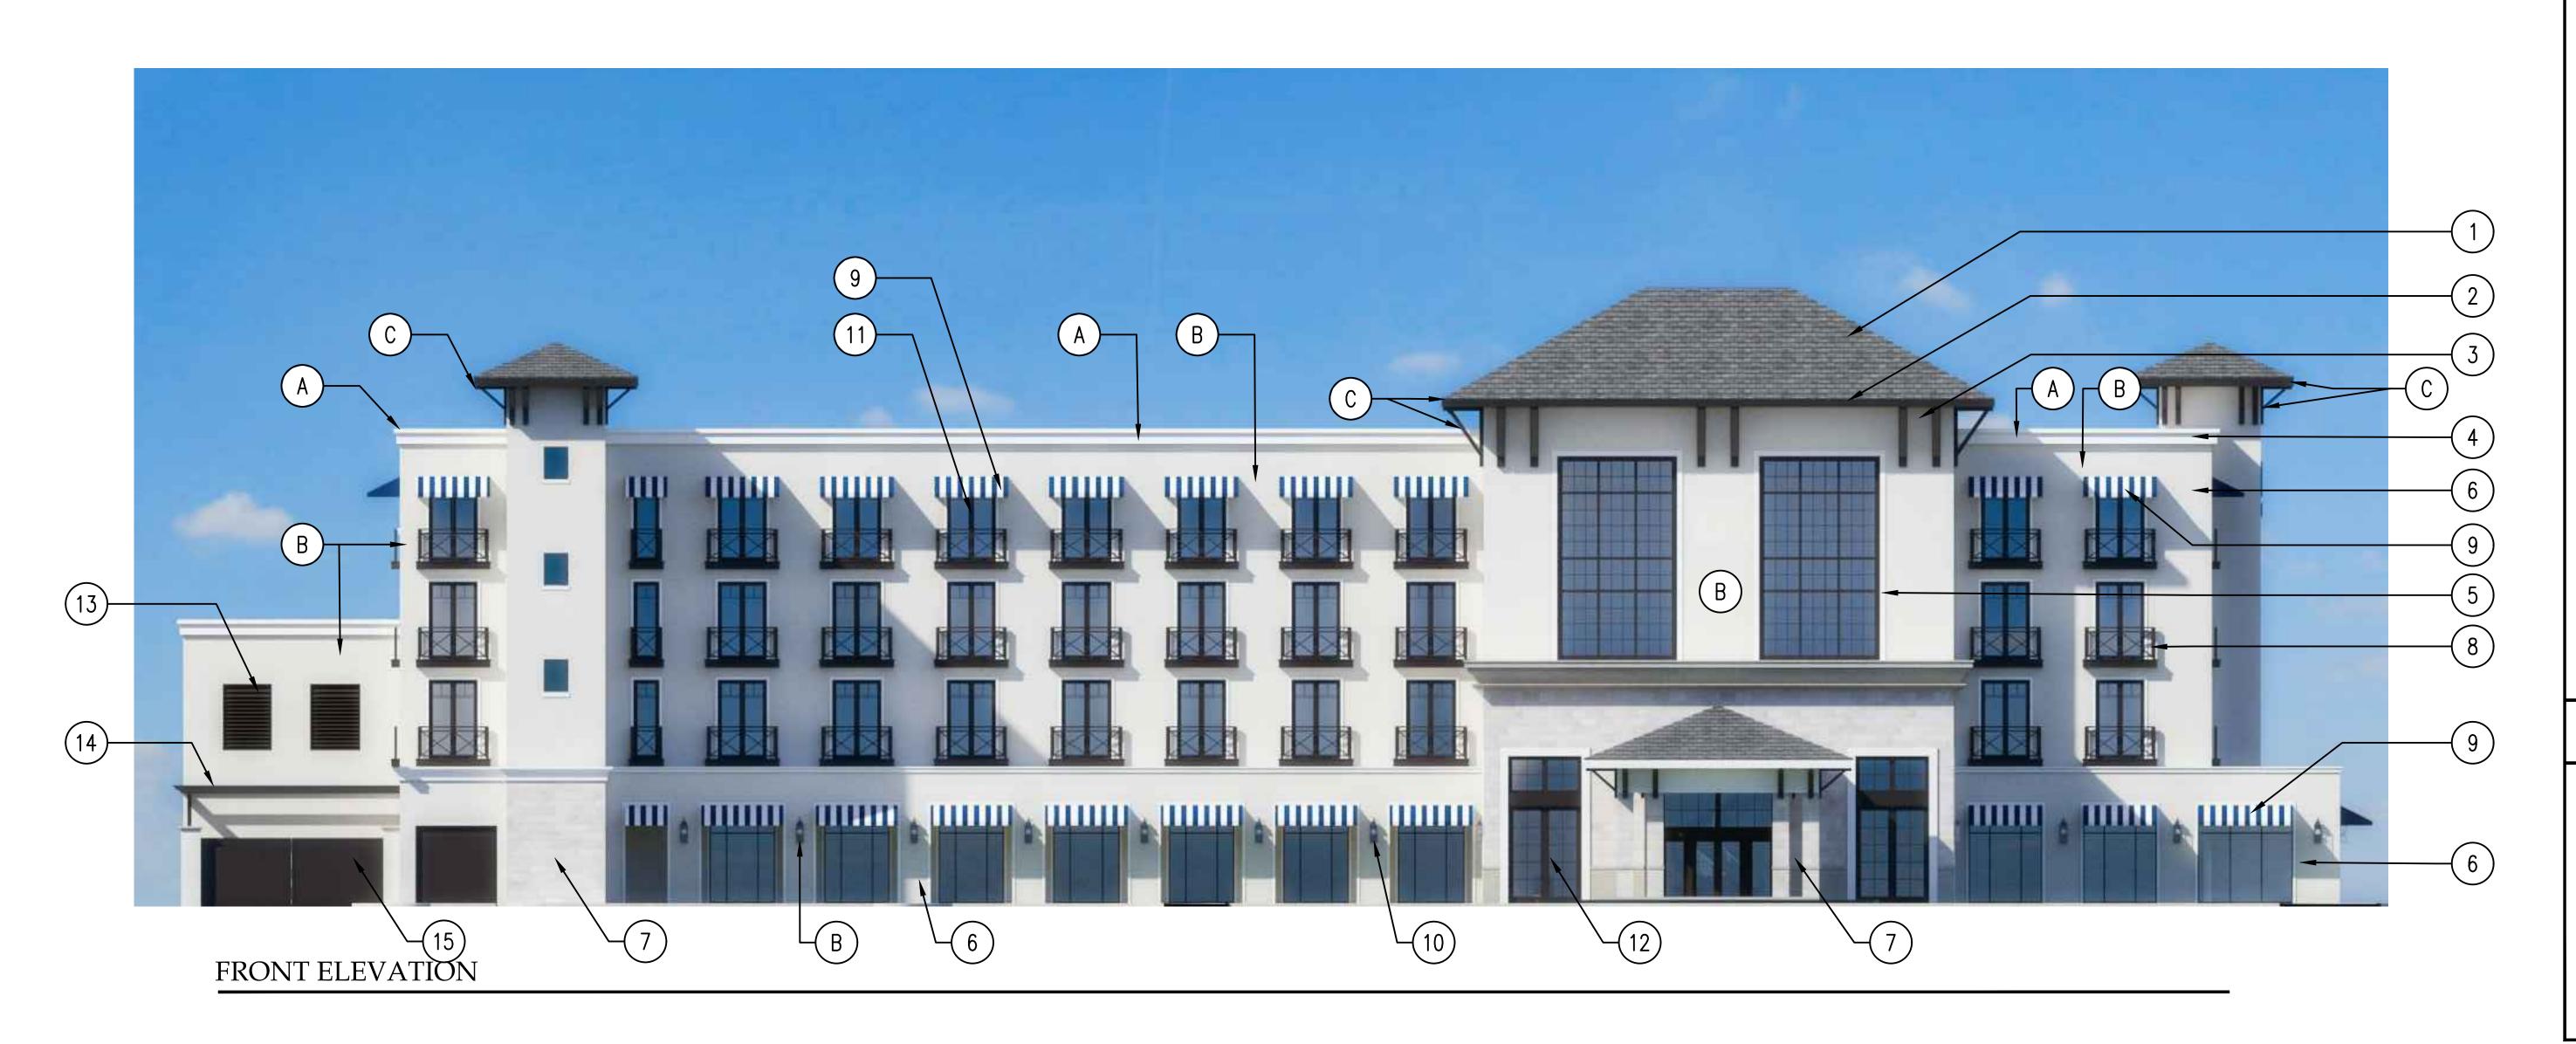

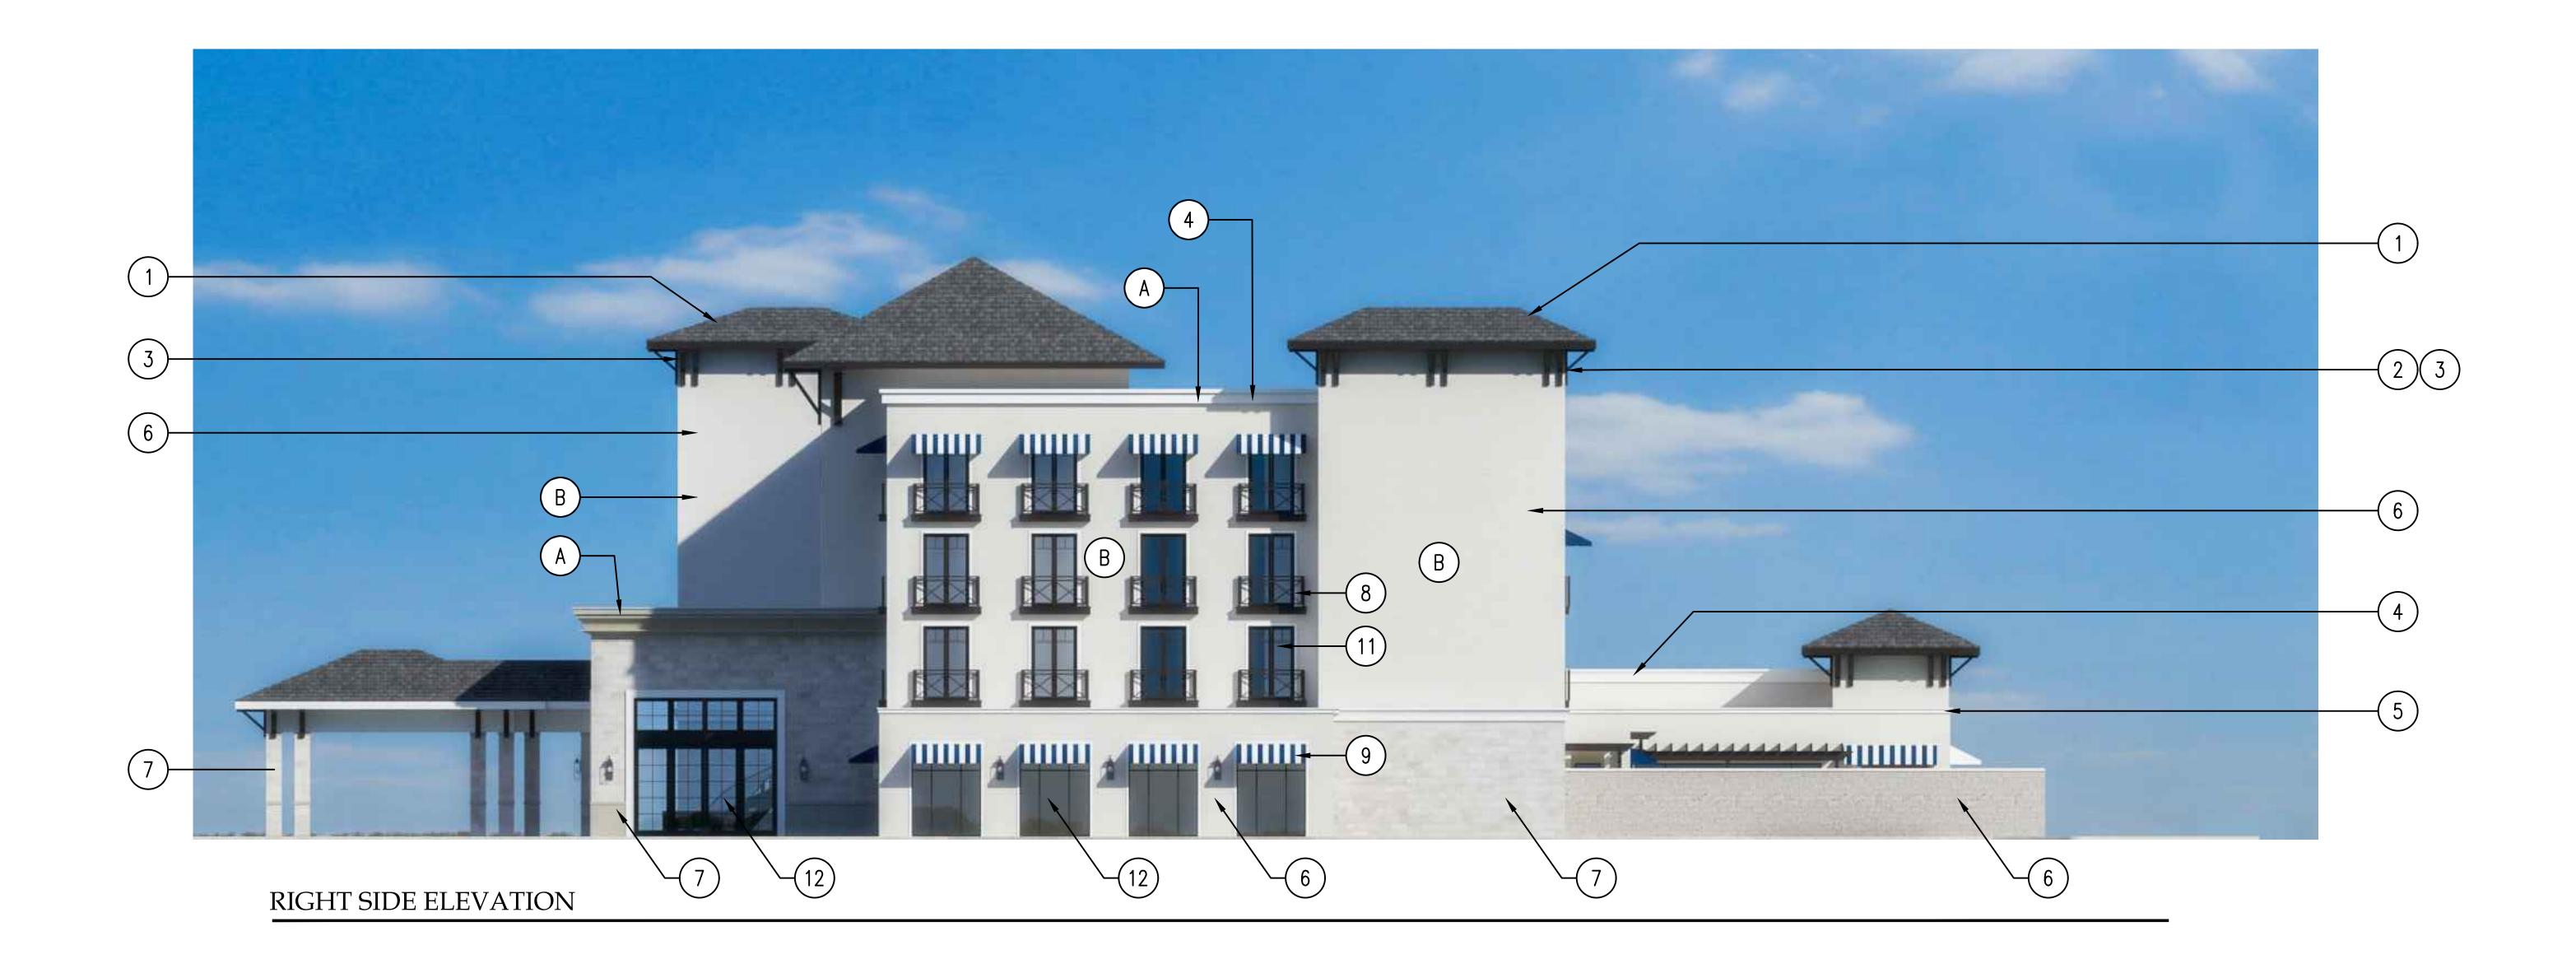



MATERIAL LEGEND


- 1. FLAT CEMENT TILE
- 2. STAINED WOOD FASCIA
- 3. STAINED ORNAMENTAL WOOD BRACKETS
- 4. PROFILED DECORATIVE STUCCO COPING
- 5. PROFILED STUCCO TRIM
- 6. PAINTED SAND FINISHED STUCCO
- 7. STONE VENEER
- 8. ALUMINUM BALCONY AND RAILING
- 9. FABRIC AWNING STRUCTURE
- DECORATIVE LIGHT FIXTURE
 FIXED IMPACT RATED WINDOW WITH BRONZE
- ANODIZED FINISH 12. BRONZE ANODIZED WINDOW SYSTEM
- 13. METAL LOUVERS WITH BRONZE ANODIZED FINISH
- 14. STAINED WOOD TRELLIS
- 15. STAINED WOOD SLATS IN ALUMINUM FRAME


MATERIAL LEGEND

| SNOW | - | BENJAMIN MOORE | A |
|------|---|----------------|---|
| AC | - | BENJAMIN MOORE | В |
| S | - | BENJAMIN MOORE | С |
| | | | |

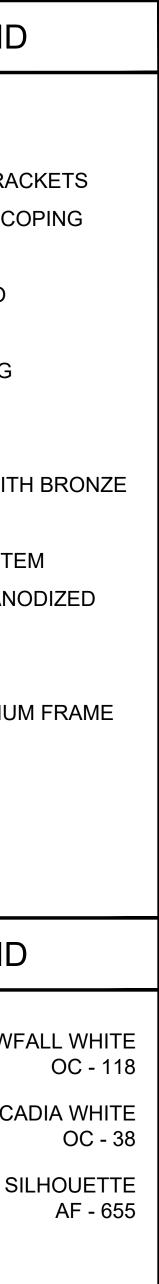

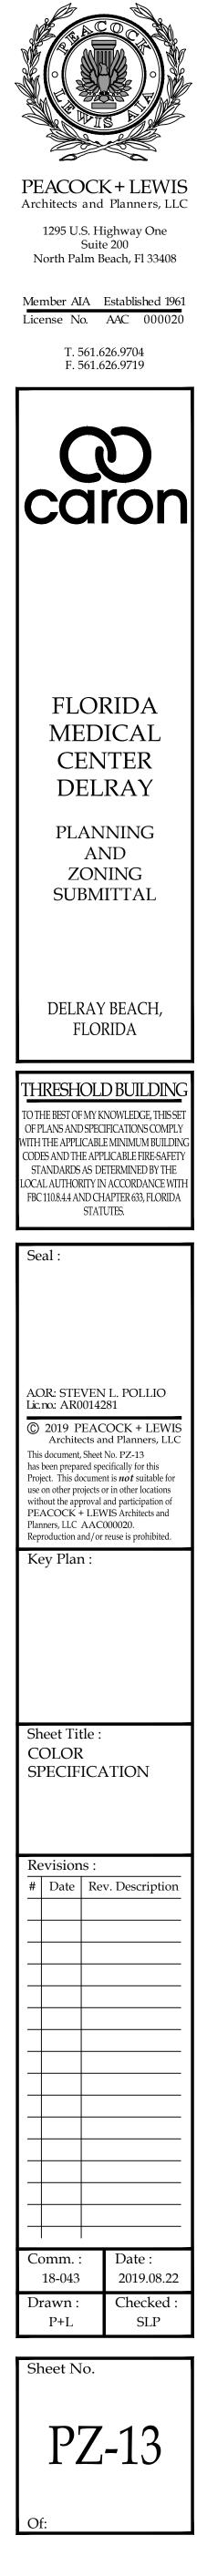

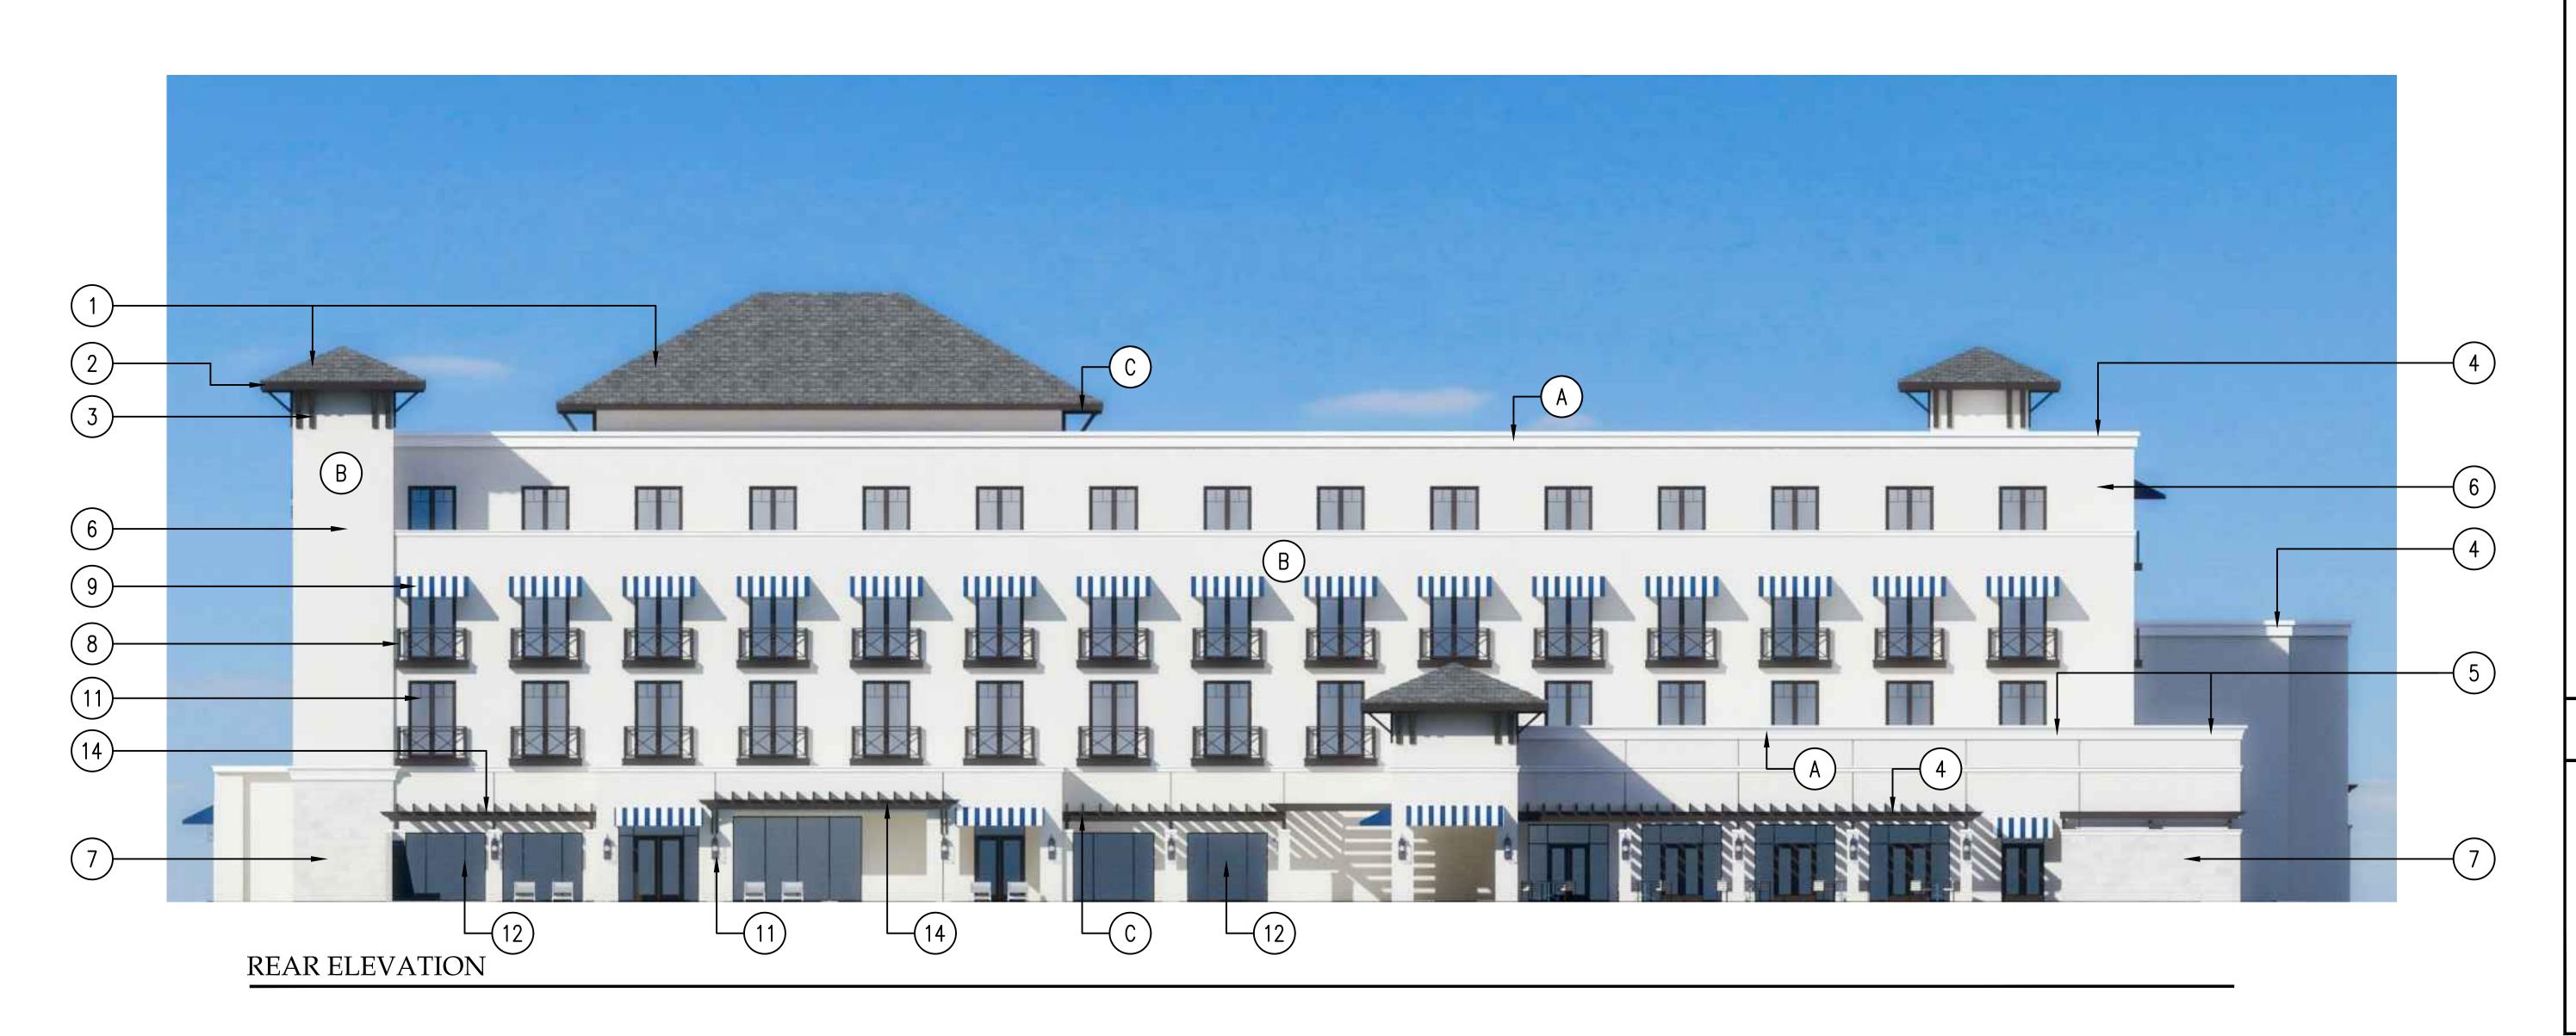

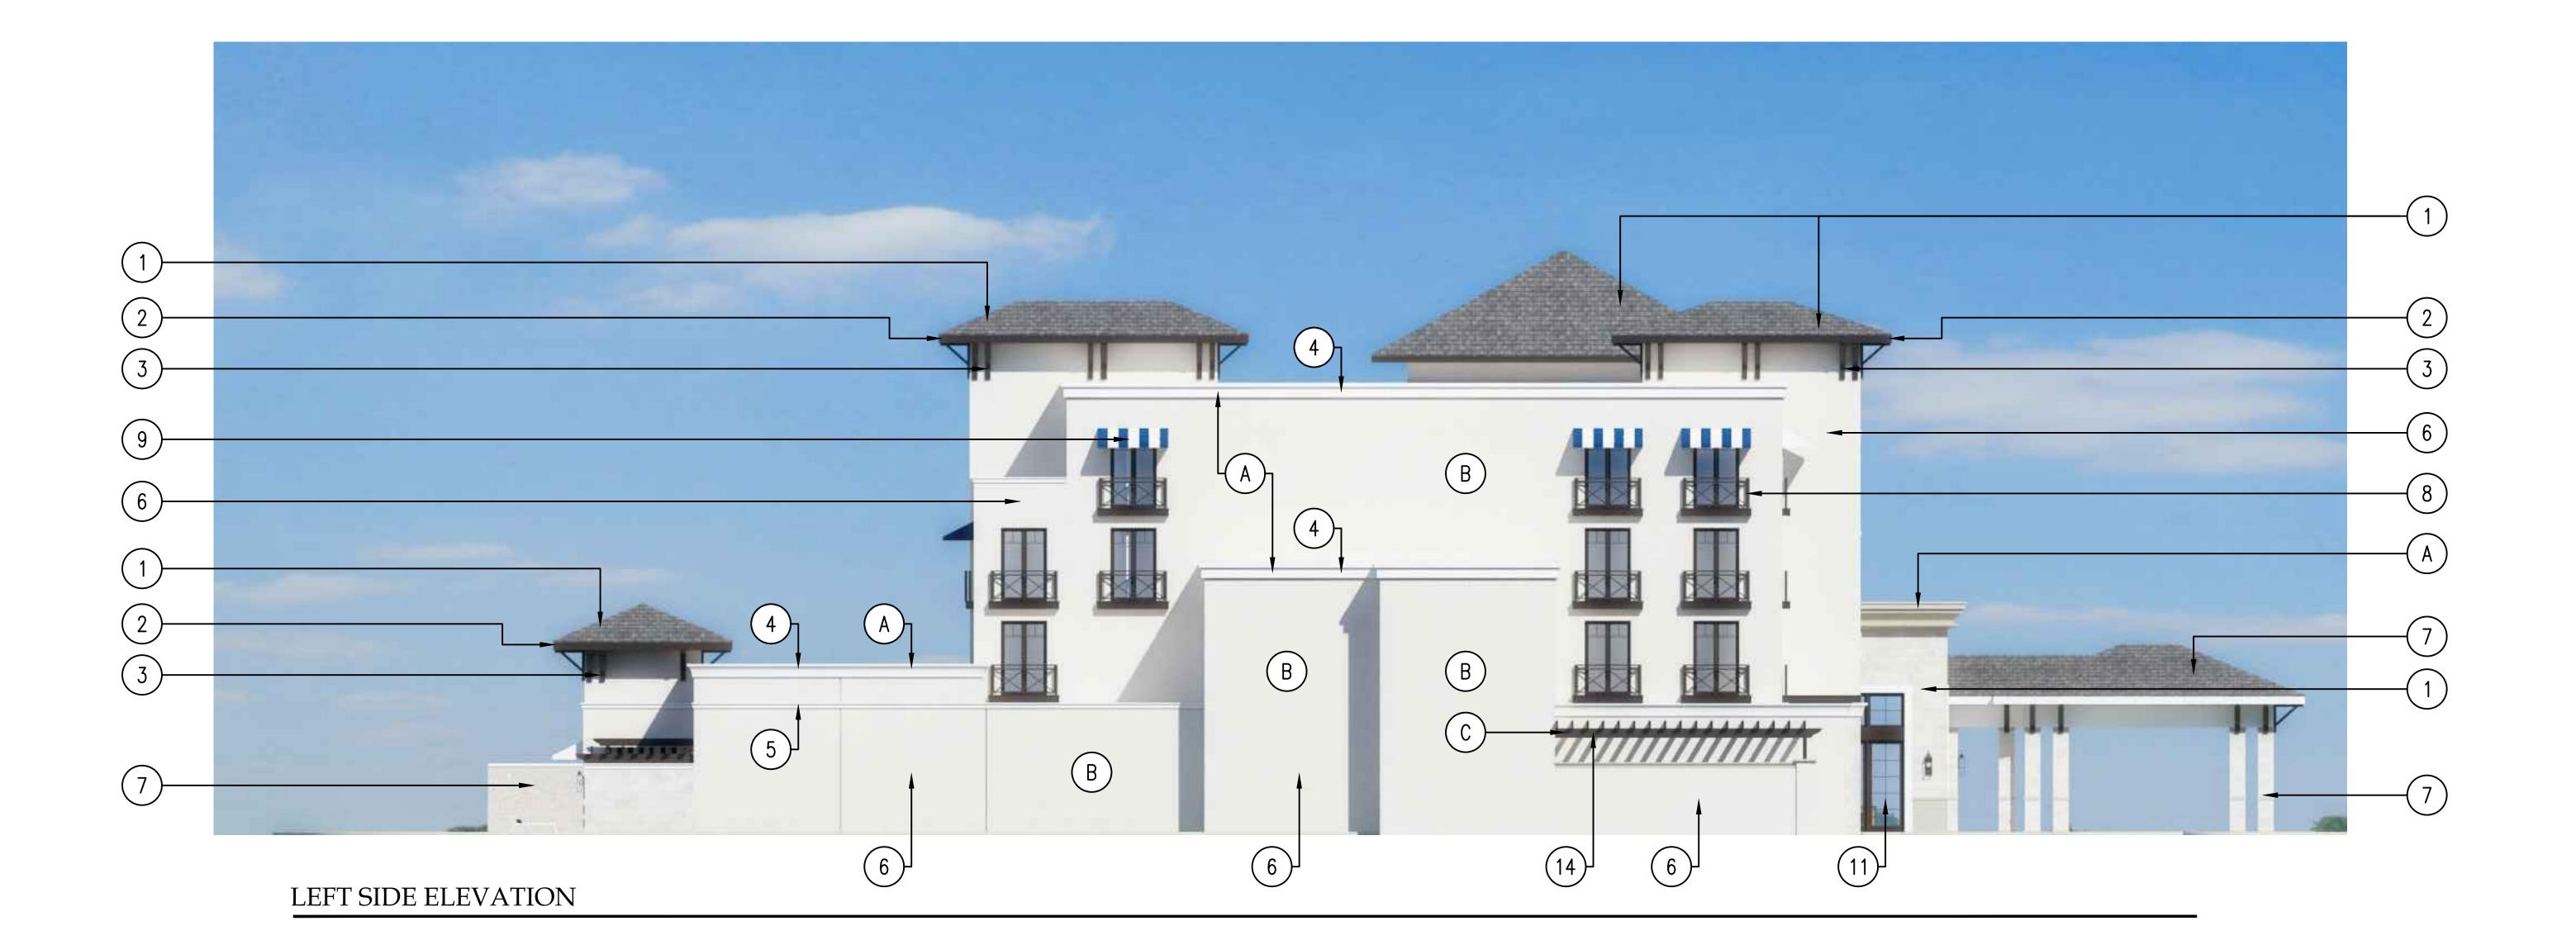

MATERIAL LEGEND

- 1. FLAT CEMENT TILE
- 2. STAINED WOOD FASCIA
- 3. STAINED ORNAMENTAL WOOD BRACKETS
- 4. PROFILED DECORATIVE STUCCO COPING
- 5. PROFILED STUCCO TRIM
- 6. PAINTED SAND FINISHED STUCCO
- 7. STONE VENEER
- 8. ALUMINUM BALCONY AND RAILING
- 9. FABRIC AWNING STRUCTURE
- DECORATIVE LIGHT FIXTURE
 FIXED IMPACT RATED WINDOW WITH BRONZE ANODIZED FINISH
- 12. BRONZE ANODIZED WINDOW SYSTEM
- 13. METAL LOUVERS WITH BRONZE ANODIZED FINISH
- 14. STAINED WOOD TRELLIS
- 15. STAINED WOOD SLATS IN ALUMINUM FRAME

A BENJAMIN MOORE SNOWFA B BENJAMIN MOORE ACAD C BENJAMIN MOORE SILE

