


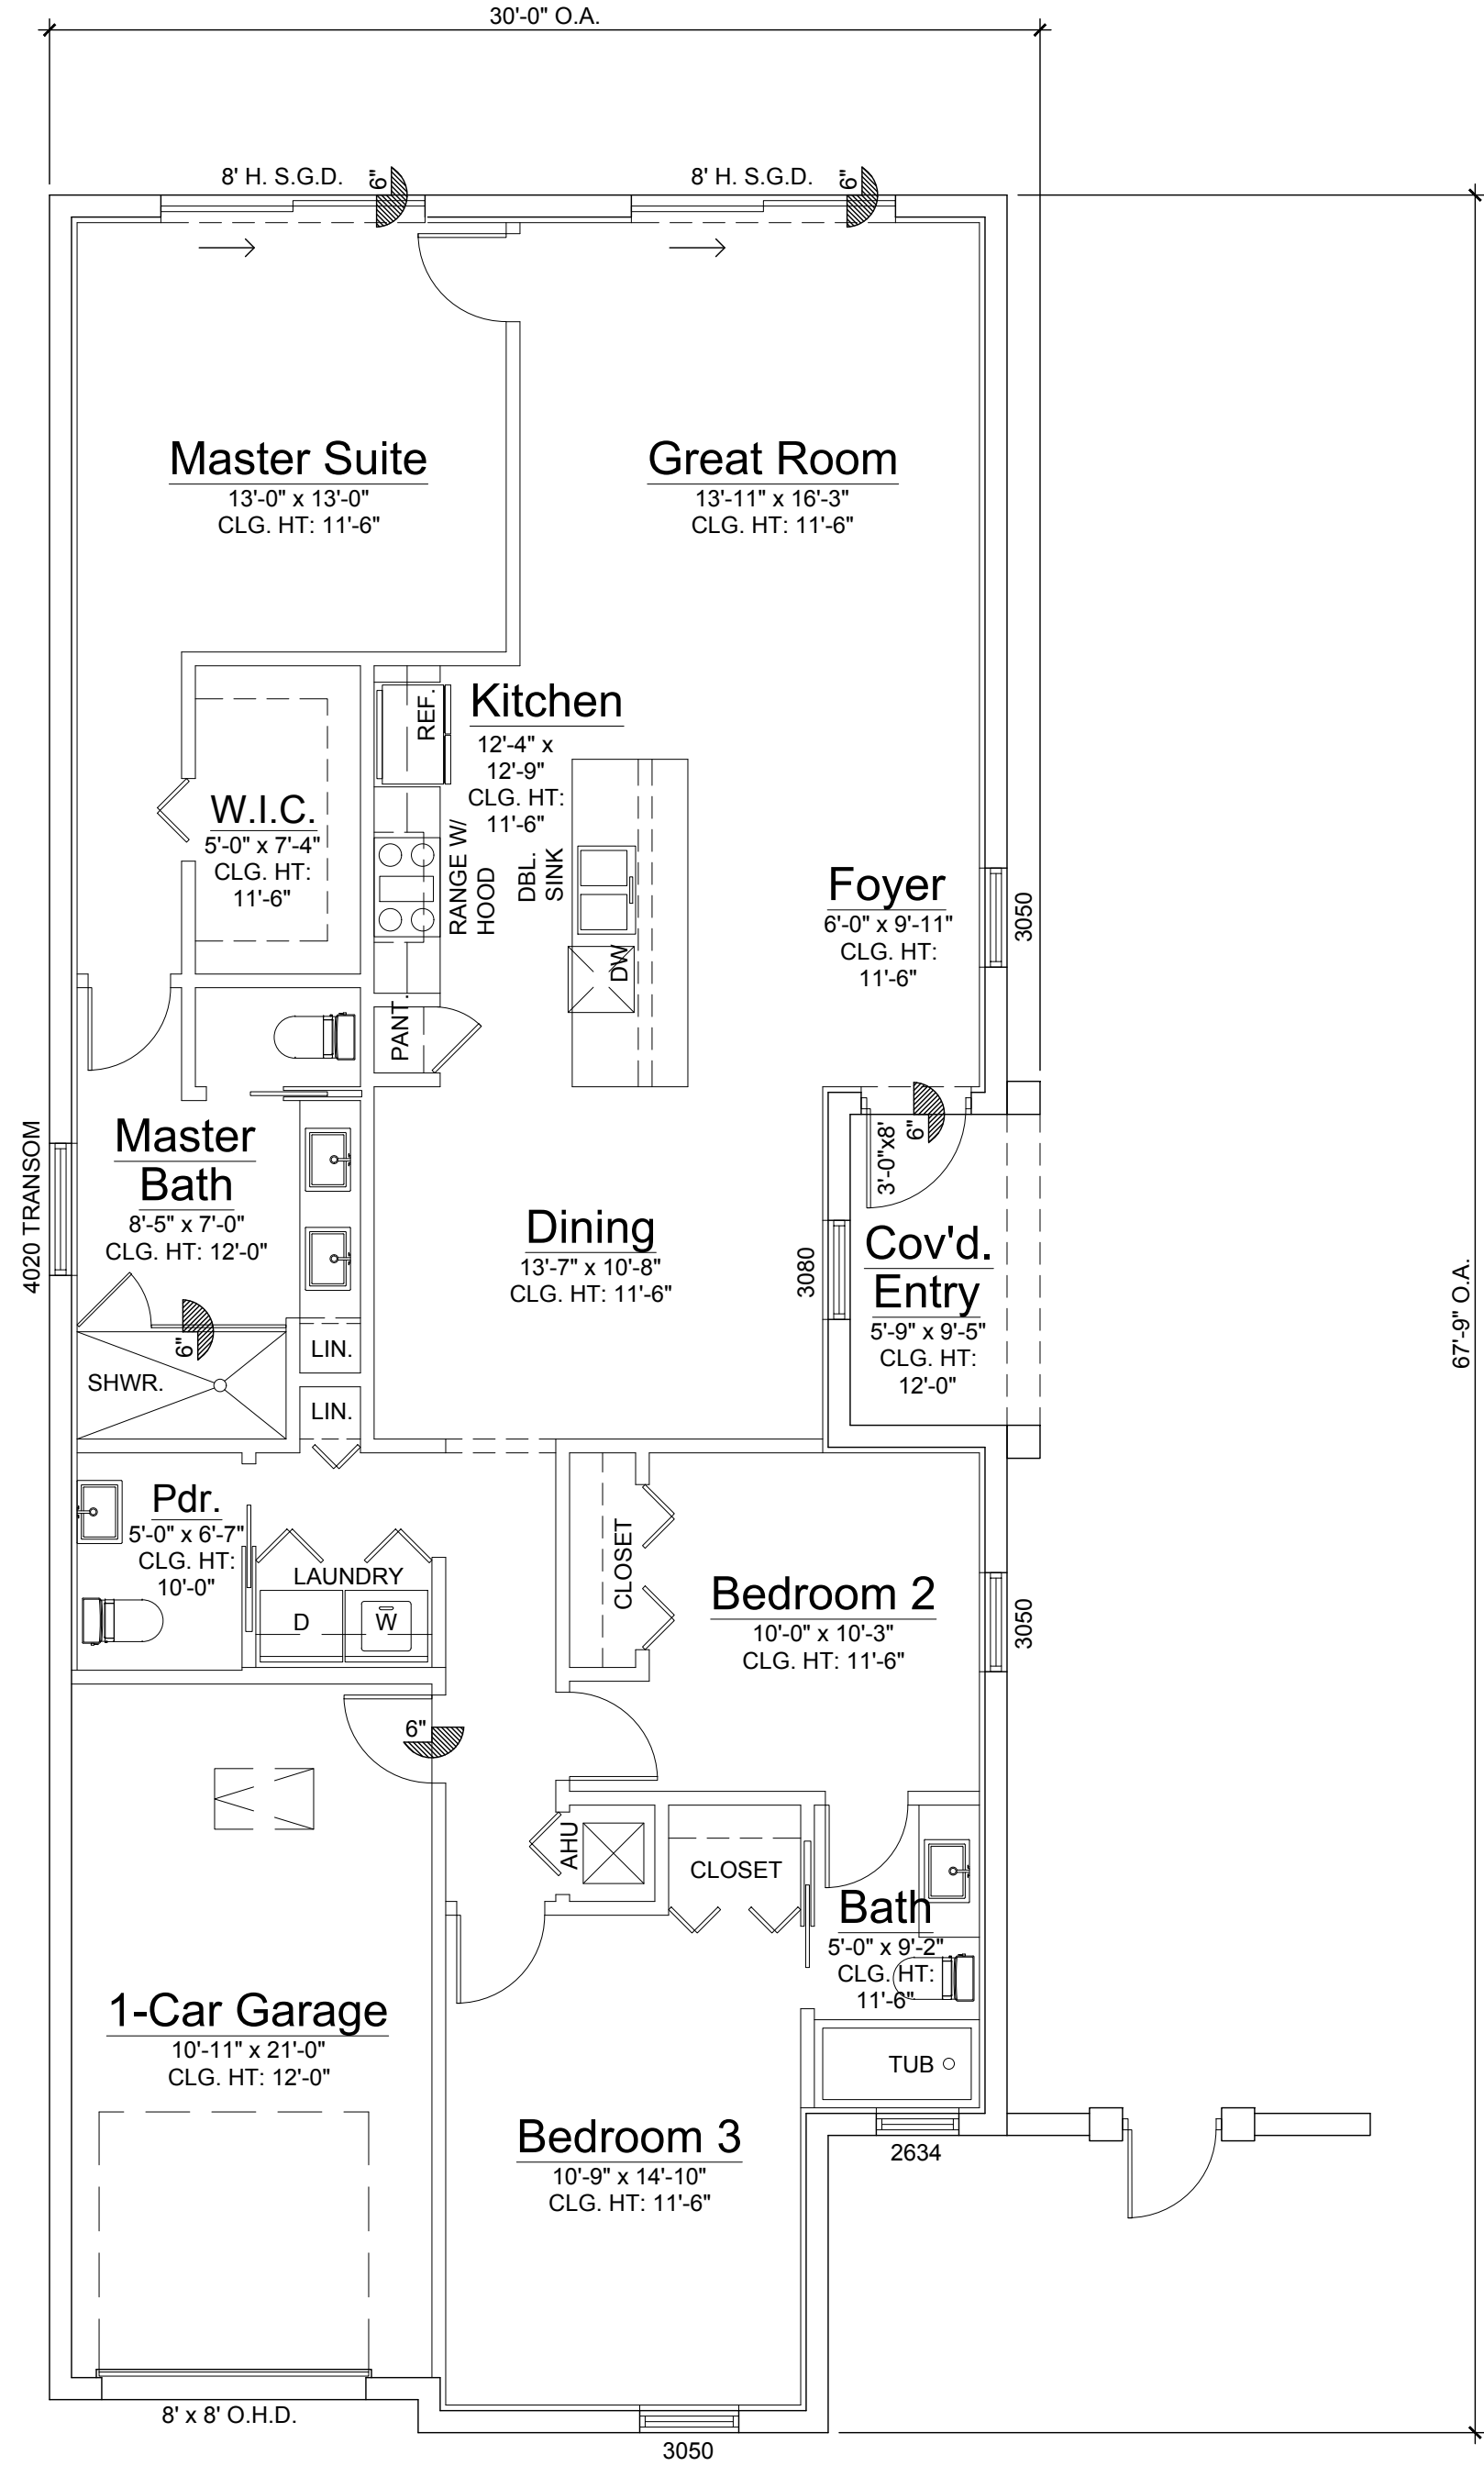

Floor Plan

Scale: 3/16"=1'-0"

MODEL A AREA CALCULATIONS	
FLOOR A/C	1,609 SQ.FT.
TOTAL A/C	1,609 SQ.FT.
GARAGE	251 SQ.FT.
COVERED ENTRY	56 SQ.FT.
TOTAL AREA	1,916 SQ.FT.



10 S.E. FIRST AVENUE | SUITE 102
DELRAY BEACH, FLORIDA 33444
V. 561.274.9186 | F. 561.274.9196
AA26001617 | IB26001056

WWW.RJARCHITECTURE.COM

BANYAN COURT
BARWICK ROAD
DELRAY BEACH, FLORIDA

STELLAR COMMUNITIES
2700 WEST CYPRESS CREEK ROAD, SUITE D-118
FORT LAUDERDALE, FL 33309

FLORIDA LICENSURE

AA26001617 | IB26001056

COMMISSION # 18-059
DESIGNER: RJ
DRAWN BY: Gsj
PLAN REVIEW: RJ

SUBMITTALS:
ISSUE TO 05.03.19
ZONING
ADDRESS 07.15.19
ZONING
COMMENTS
#2 ZONING 08.23.19
COMMENTS

REVISIONS:

MODEL A

FLOOR
PLAN

A-1


RICHARD JONES ARCHITECTURE

ELEVATION NOTES	
A	FLAT CONCRETE ROOF TILE
B	SMOOTH STUCCO FINISH
C	3" SMOOTH STUCCO FINISH BAND @WINDOW & DOOR SURROUNDS
D	LIGHT FIXTURE
E	WOOD LOOK PORCELAIN TILE
F	6" SMOOTH STUCCO BANDING
G	1" SCORE LINE IN SMOOTH STUCCO FINISH
H	6" SMOOTH STUCCO FRIEZE BOARD
J	HORIZONTAL ALUMINIMUM RAILING +36" ABOVE FINISH FLOOR
K	MASONRY GARDEN WALL W/ ALUMINUM GATE




Model A Front Elevation

Scale: 3/16"=1'-0"

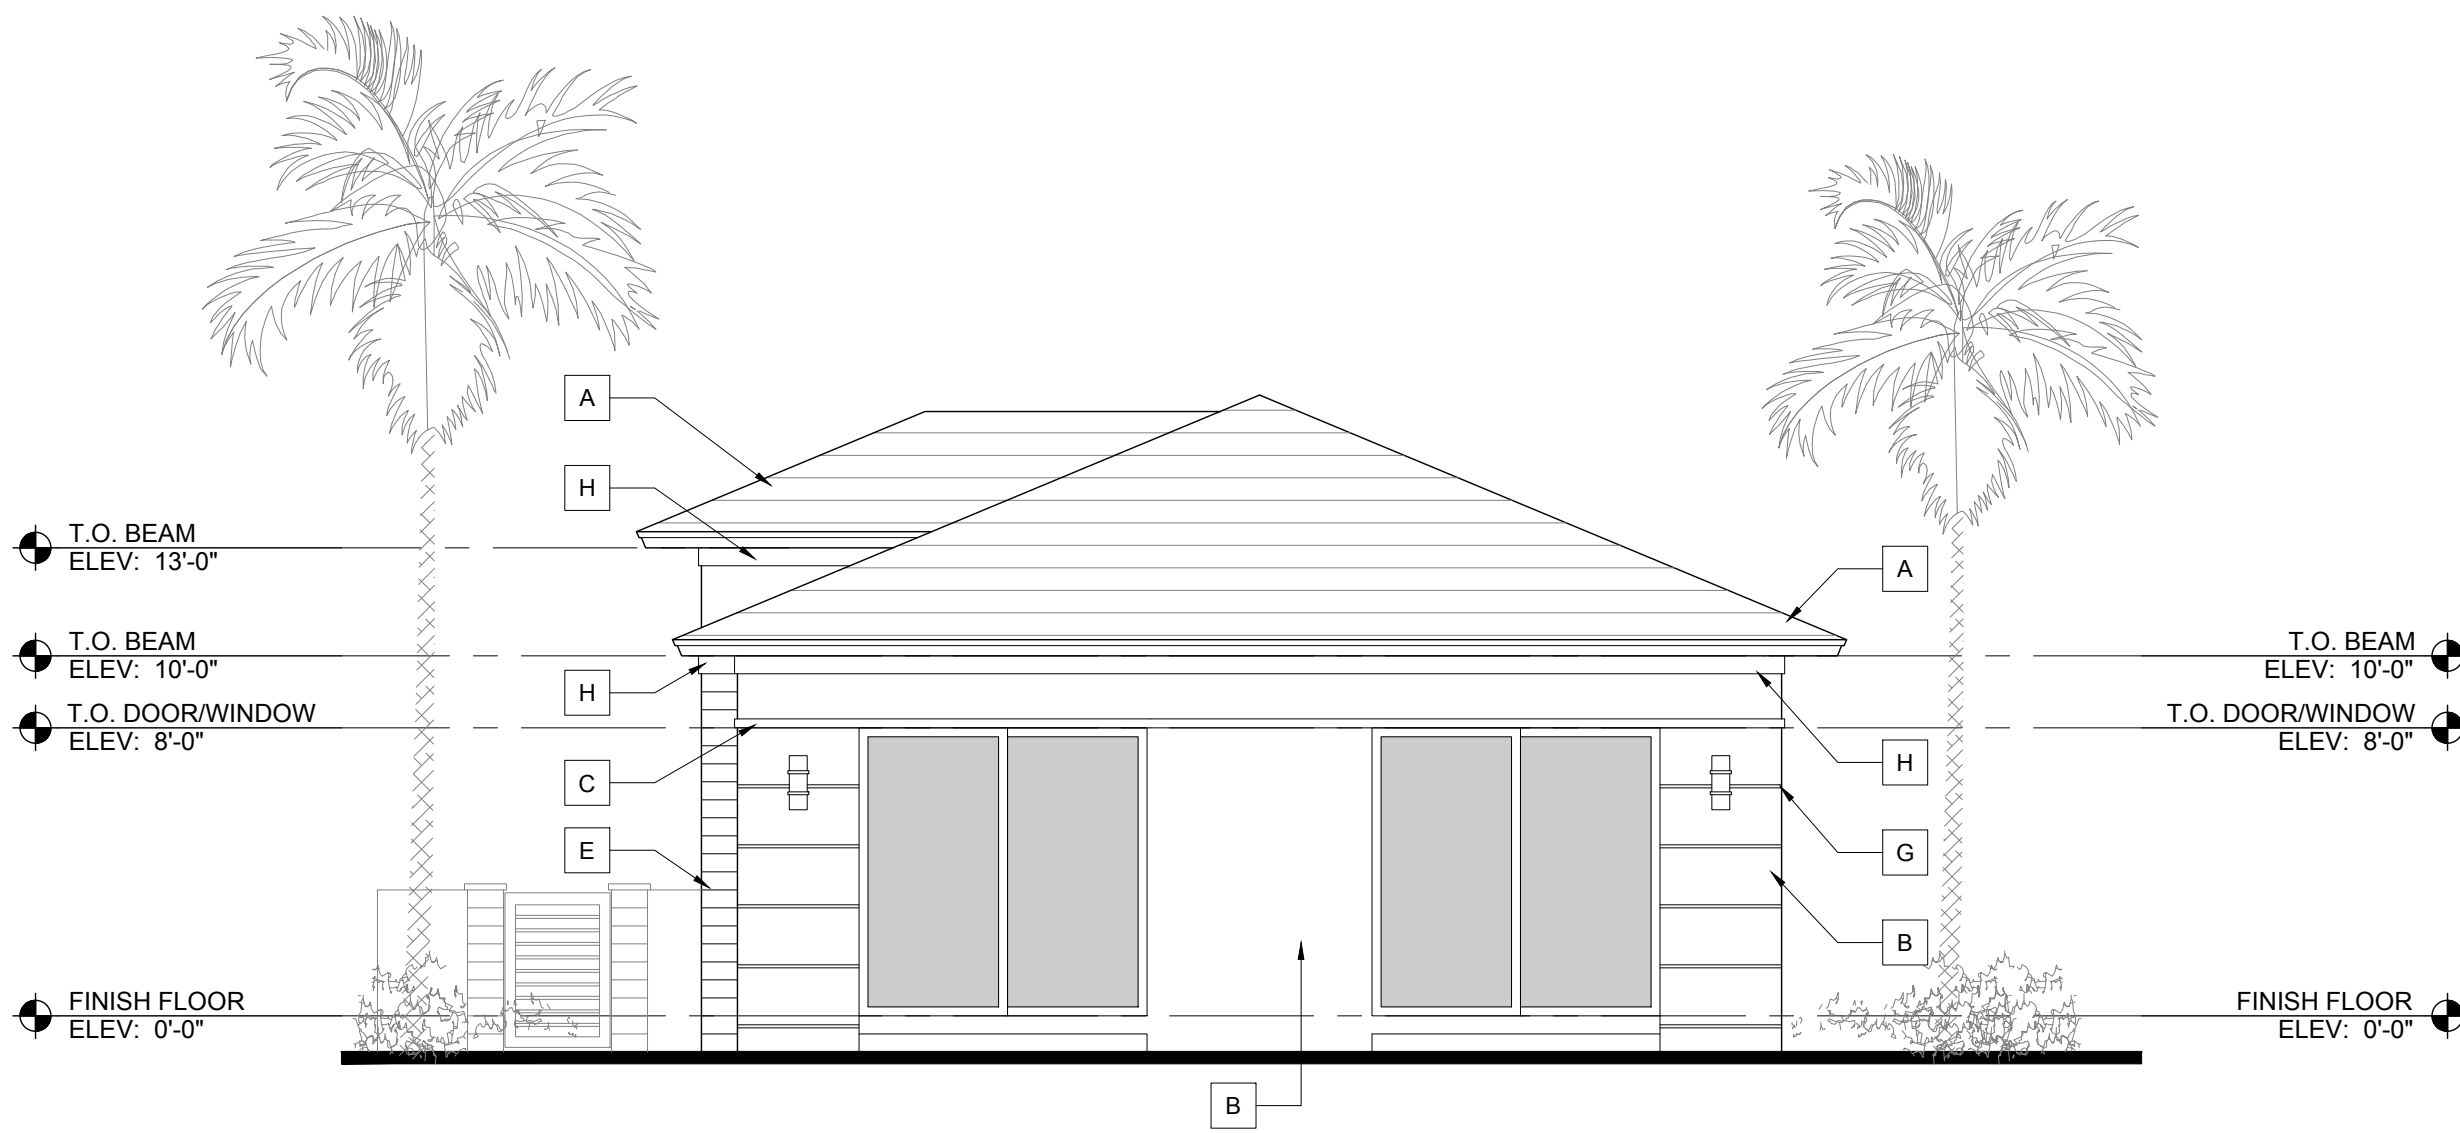

Model A Rear Elevation

Scale: 3/16"=1'-0"

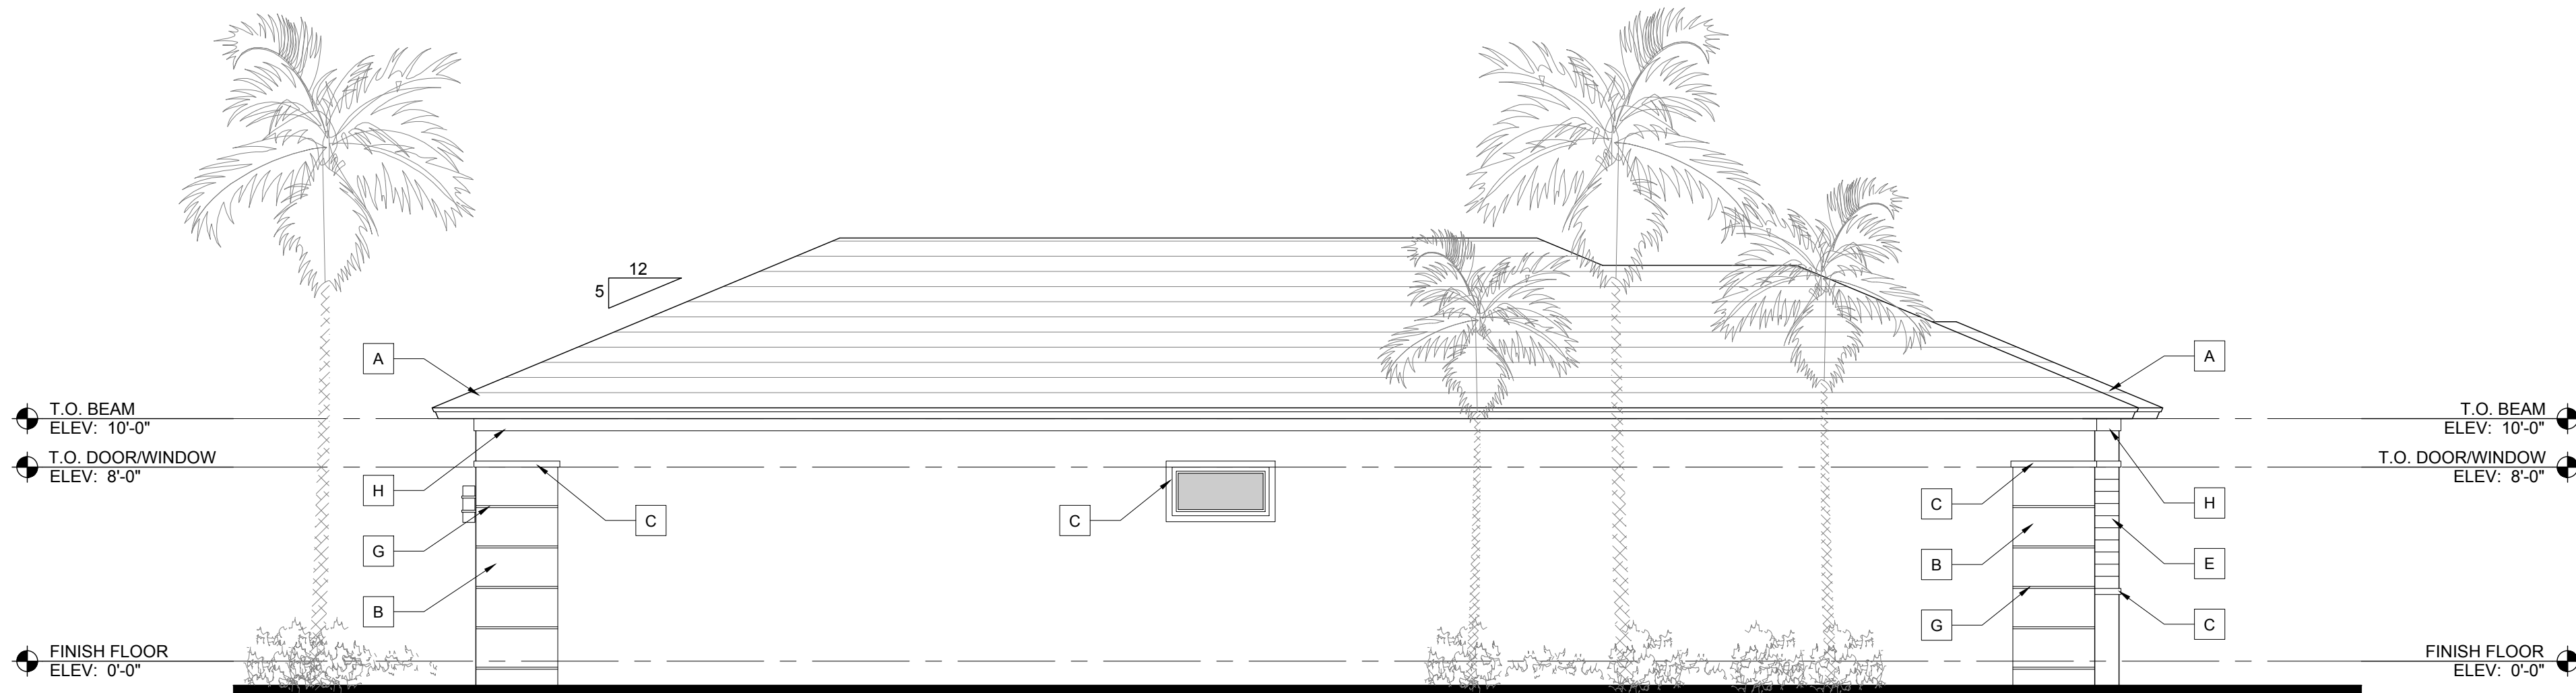

Model A Zero-Side Elevation

Scale: 3/16"=1'-0"



Model A Side Elevation

Scale: 3/16"=1'-0"



10 S.E. FIRST AVENUE | SUITE 102
DELRAY BEACH, FLORIDA 33444
V 561.274.9186 | F 561.274.9196
AA26001617 | IB26001056

WWW.RJARCHITECTURE.COM

BANYAN COURT
BARWICK ROAD
DELRAY BEACH, FLORIDA
STELLAR COMMUNITIES
2700 WEST CYPRESS CREEK ROAD, SUITE D-118
FORT LAUDERDALE, FL 33309

FLORIDA LICENSURE

AA26001617 | IB26001056

COMMISSION # 18-059
DESIGNER: RJ
DRAWN BY: Gsj
PLAN REVIEW: RJ

SUBMITTALS:
ISSUE TO 05.03.19
ZONING
ADDRESS 07.15.19
ZONING
COMMENTS
#2 ZONING 08.23.19
COMMENTS


REVISIONS:

MODEL A

ELEVATIONS


A-2

RICHARD JONES ARCHITECTURE

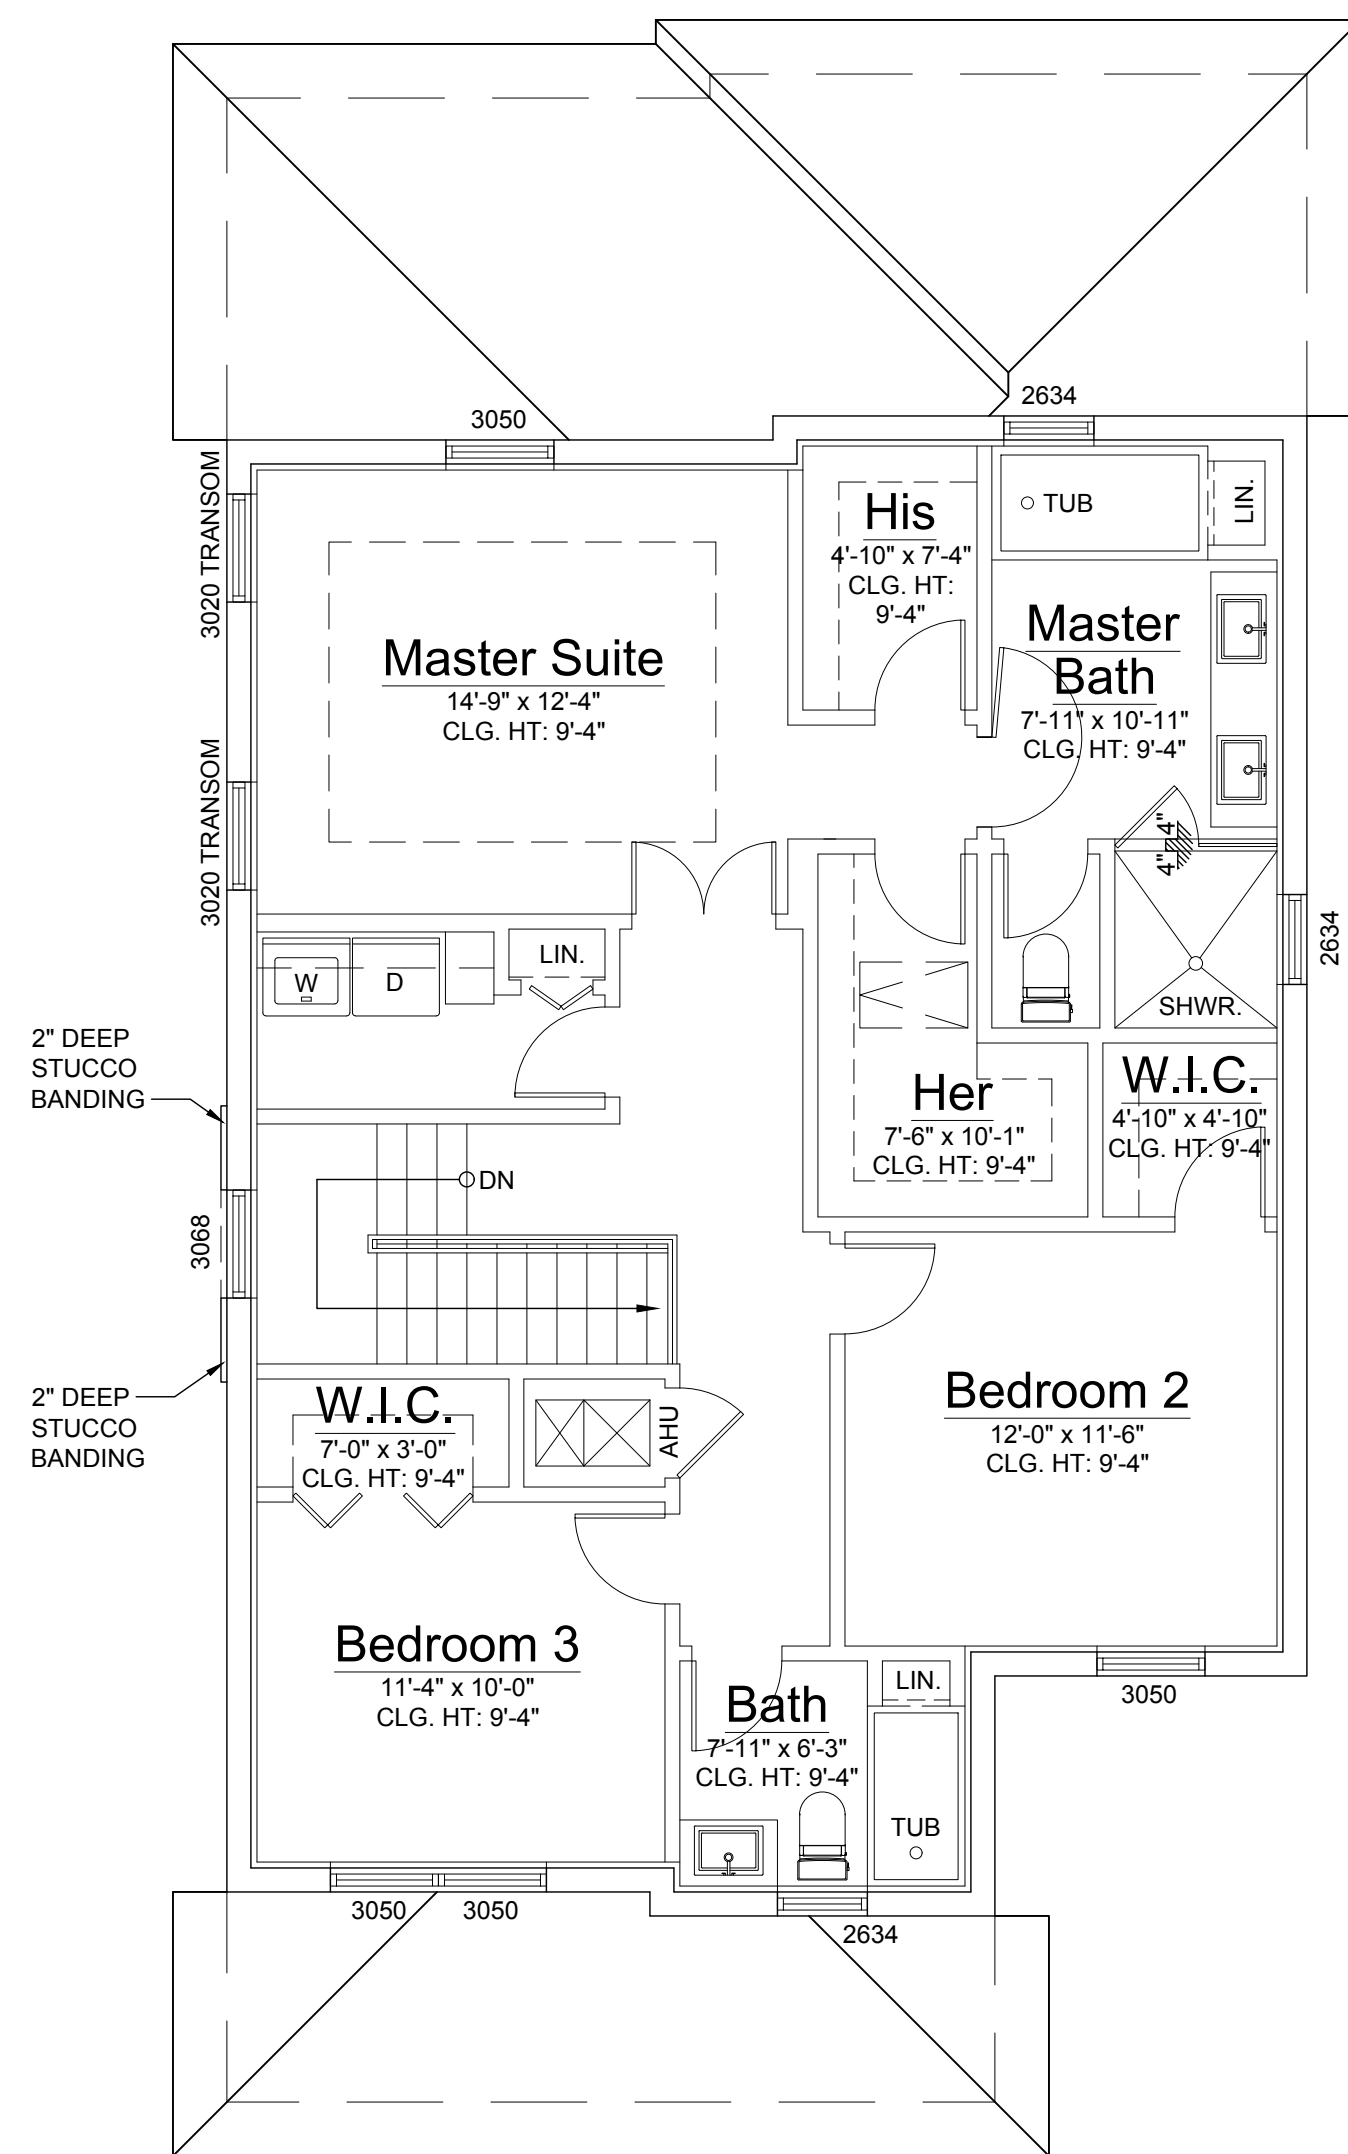

Second Floor Plan



Scale: 3/16"=1'-0"

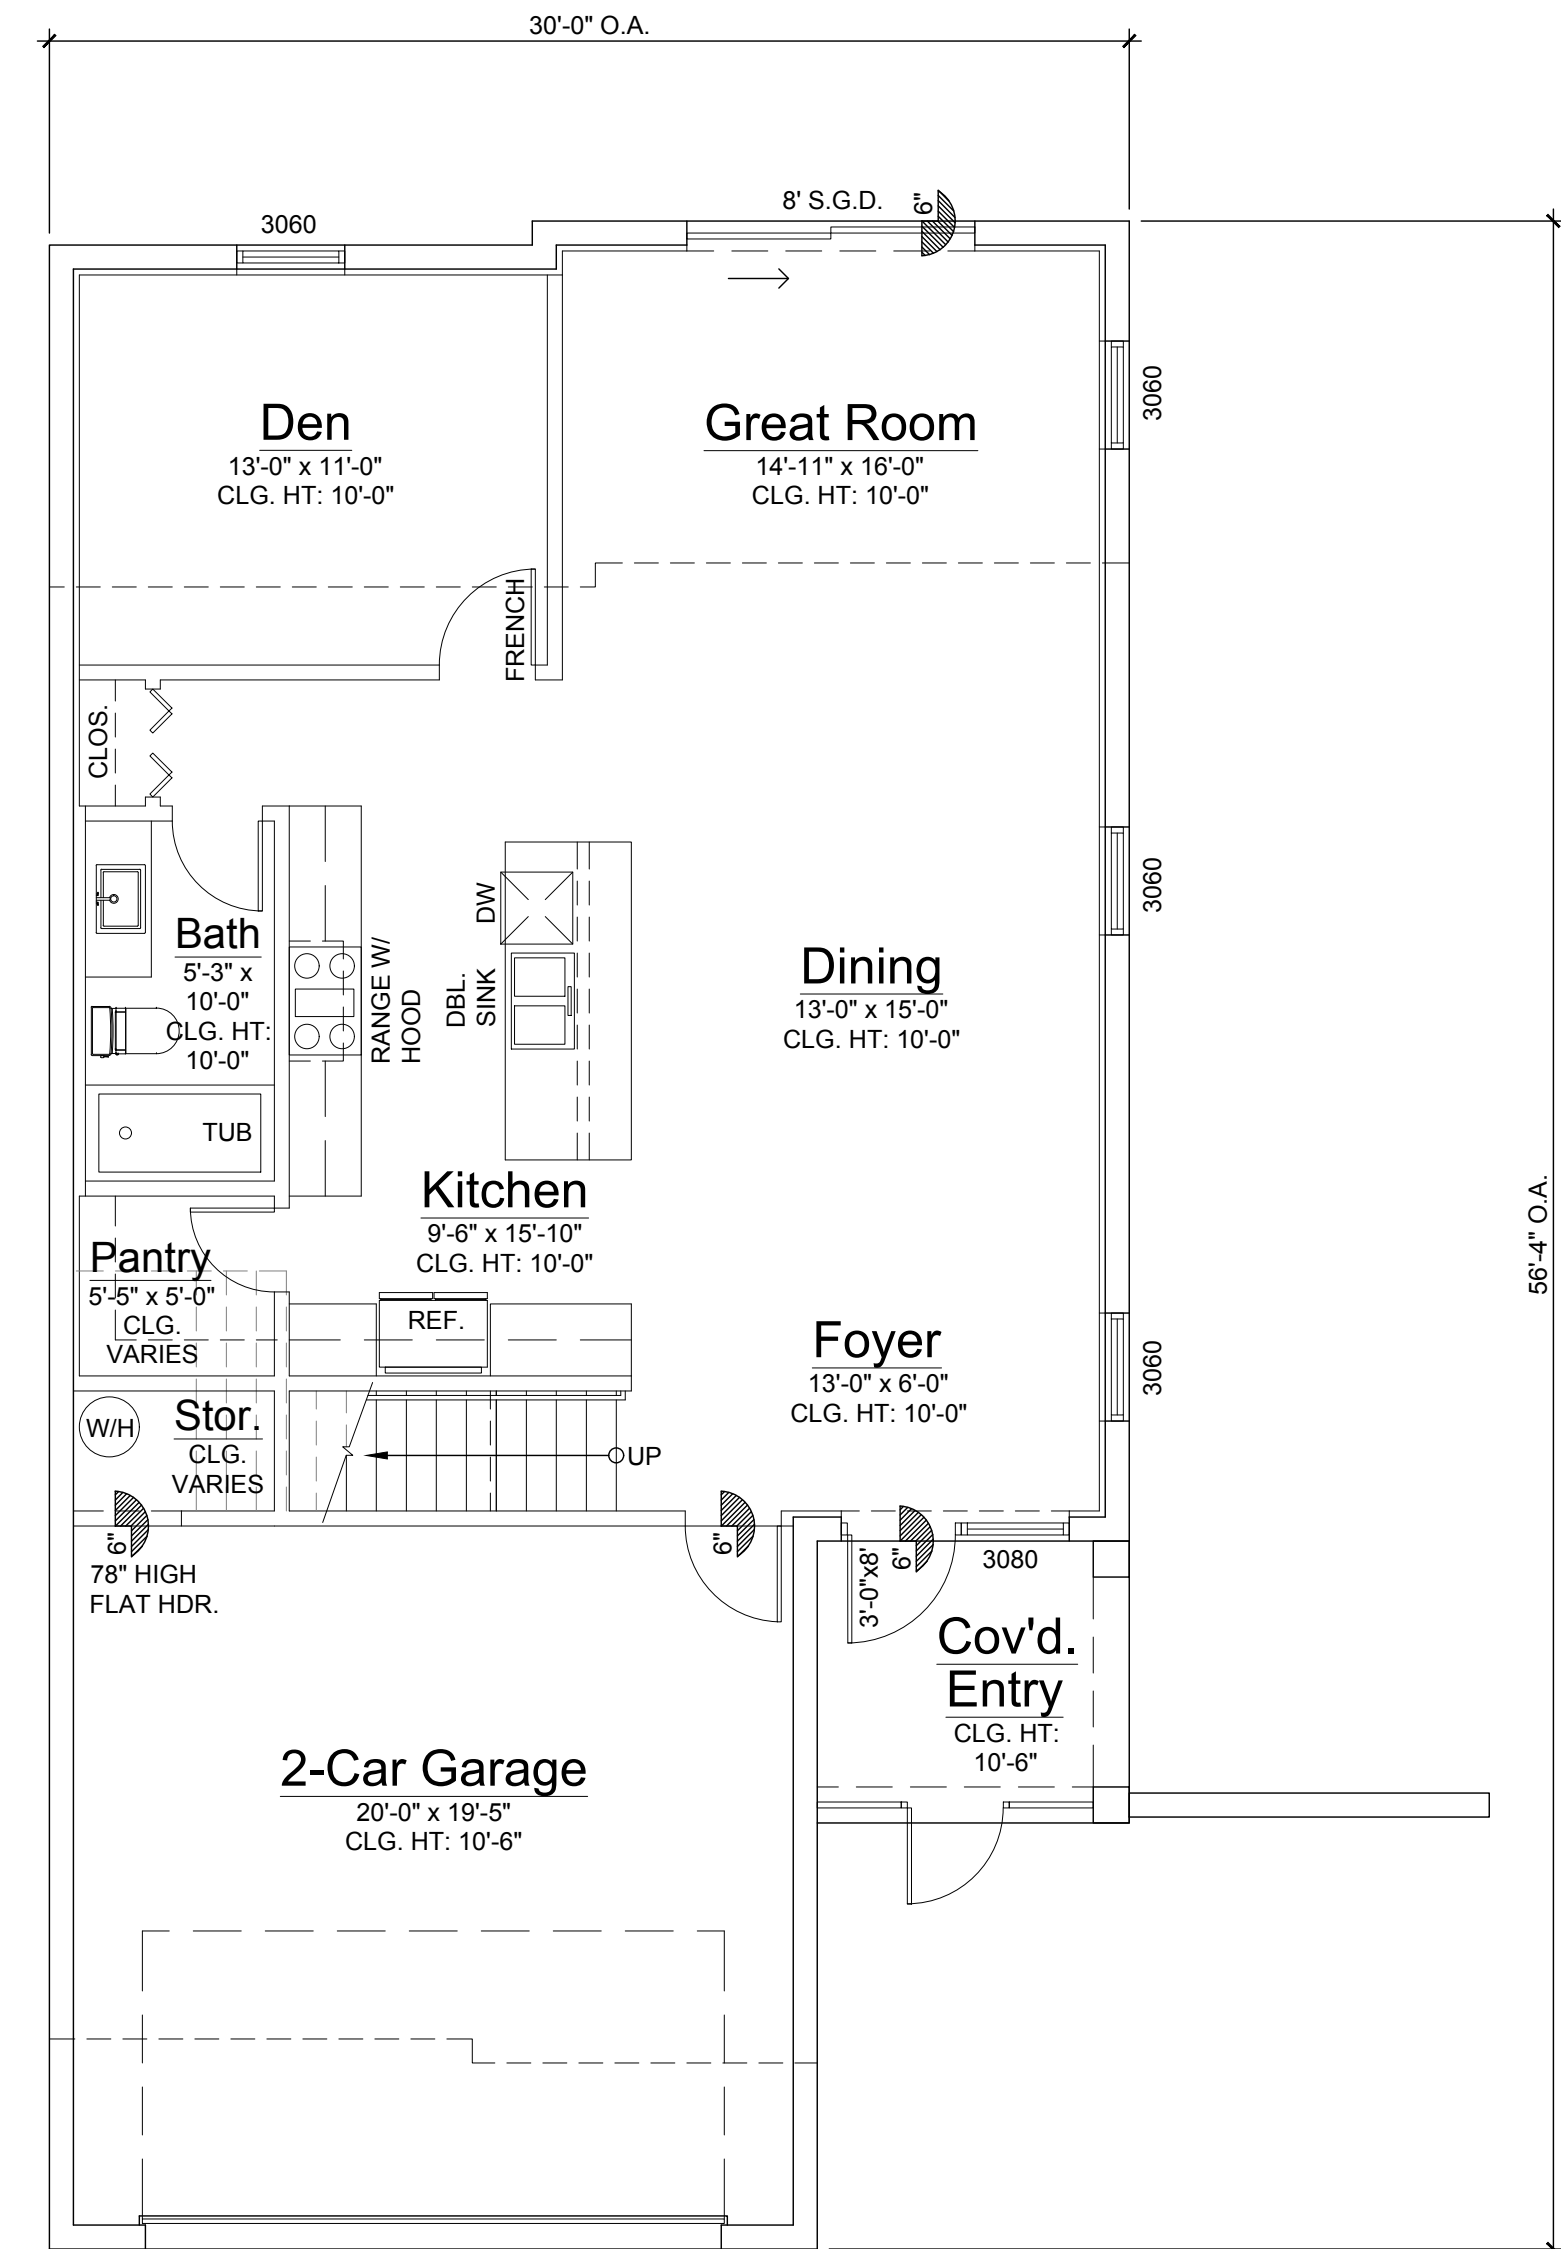


Ground Floor Plan

Scale: 3/16"=1'-0"

MODEL B AREA CALCULATIONS	
GROUND FLOOR A/C	1,082 SQ.FT.
SECOND FLOOR A/C	1,116 SQ.FT.
TOTAL A/C	2,198 SQ.FT.
GARAGE	428 SQ.FT.
COVERED ENTRY	68 SQ.FT.
TOTAL AREA	2,694 SQ.FT.

  
RICHARD JONES	
	
	
ARCHITECTURE	
10 S.E. FIRST AVENUE SUITE 102 DELRAY BEACH, FLORIDA 33444 V 561.274.9186 F 561.274.9196 AA260001617 IB260001056	
WWW.RJARCHITECTURE.COM	
BANYAN COURT BARWICK ROAD DELRAY BEACH, FLORIDA STELLAR COMMUNITIES 2700 WEST CYPRESS CREEK ROAD SUITE D-118 FORT LAUDERDALE, FL 33309	
FLORIDA	LICENSEURE
AA260001617 IB260001056	
COMMISSION # 18-059	
DESIGNER: RJ	
DRAWN BY: Gsj	
PLAN REVIEW: RJ	
SUBMITTALS:	
ISSUE TO ZONING	05.03.19
ADDRESS ZONING COMMENTS	07.15.19
#2 ZONING COMMENTS	08.23.19
REVISIONS:	
MODEL B	
FLOOR PLANS	
A-3	

ELEVATION NOTES	
A	FLAT CONCRETE ROOF TILE
B	SMOOTH STUCCO FINISH
C	3" SMOOTH STUCCO FINISH BAND @WINDOW & DOOR SURROUNDS
D	LIGHT FIXTURE
E	WOOD LOOK PORCELAIN TILE
F	6" SMOOTH STUCCO BANDING
G	1" SCORE LINE IN SMOOTH STUCCO FINISH
H	6" SMOOTH STUCCO FRIEZE BOARD
J	HORIZONTAL ALUMINUM RAILING +36" ABOVE FINISH FLOOR
K	MASONRY GARDEN WALL W/ ALUMINUM GATE

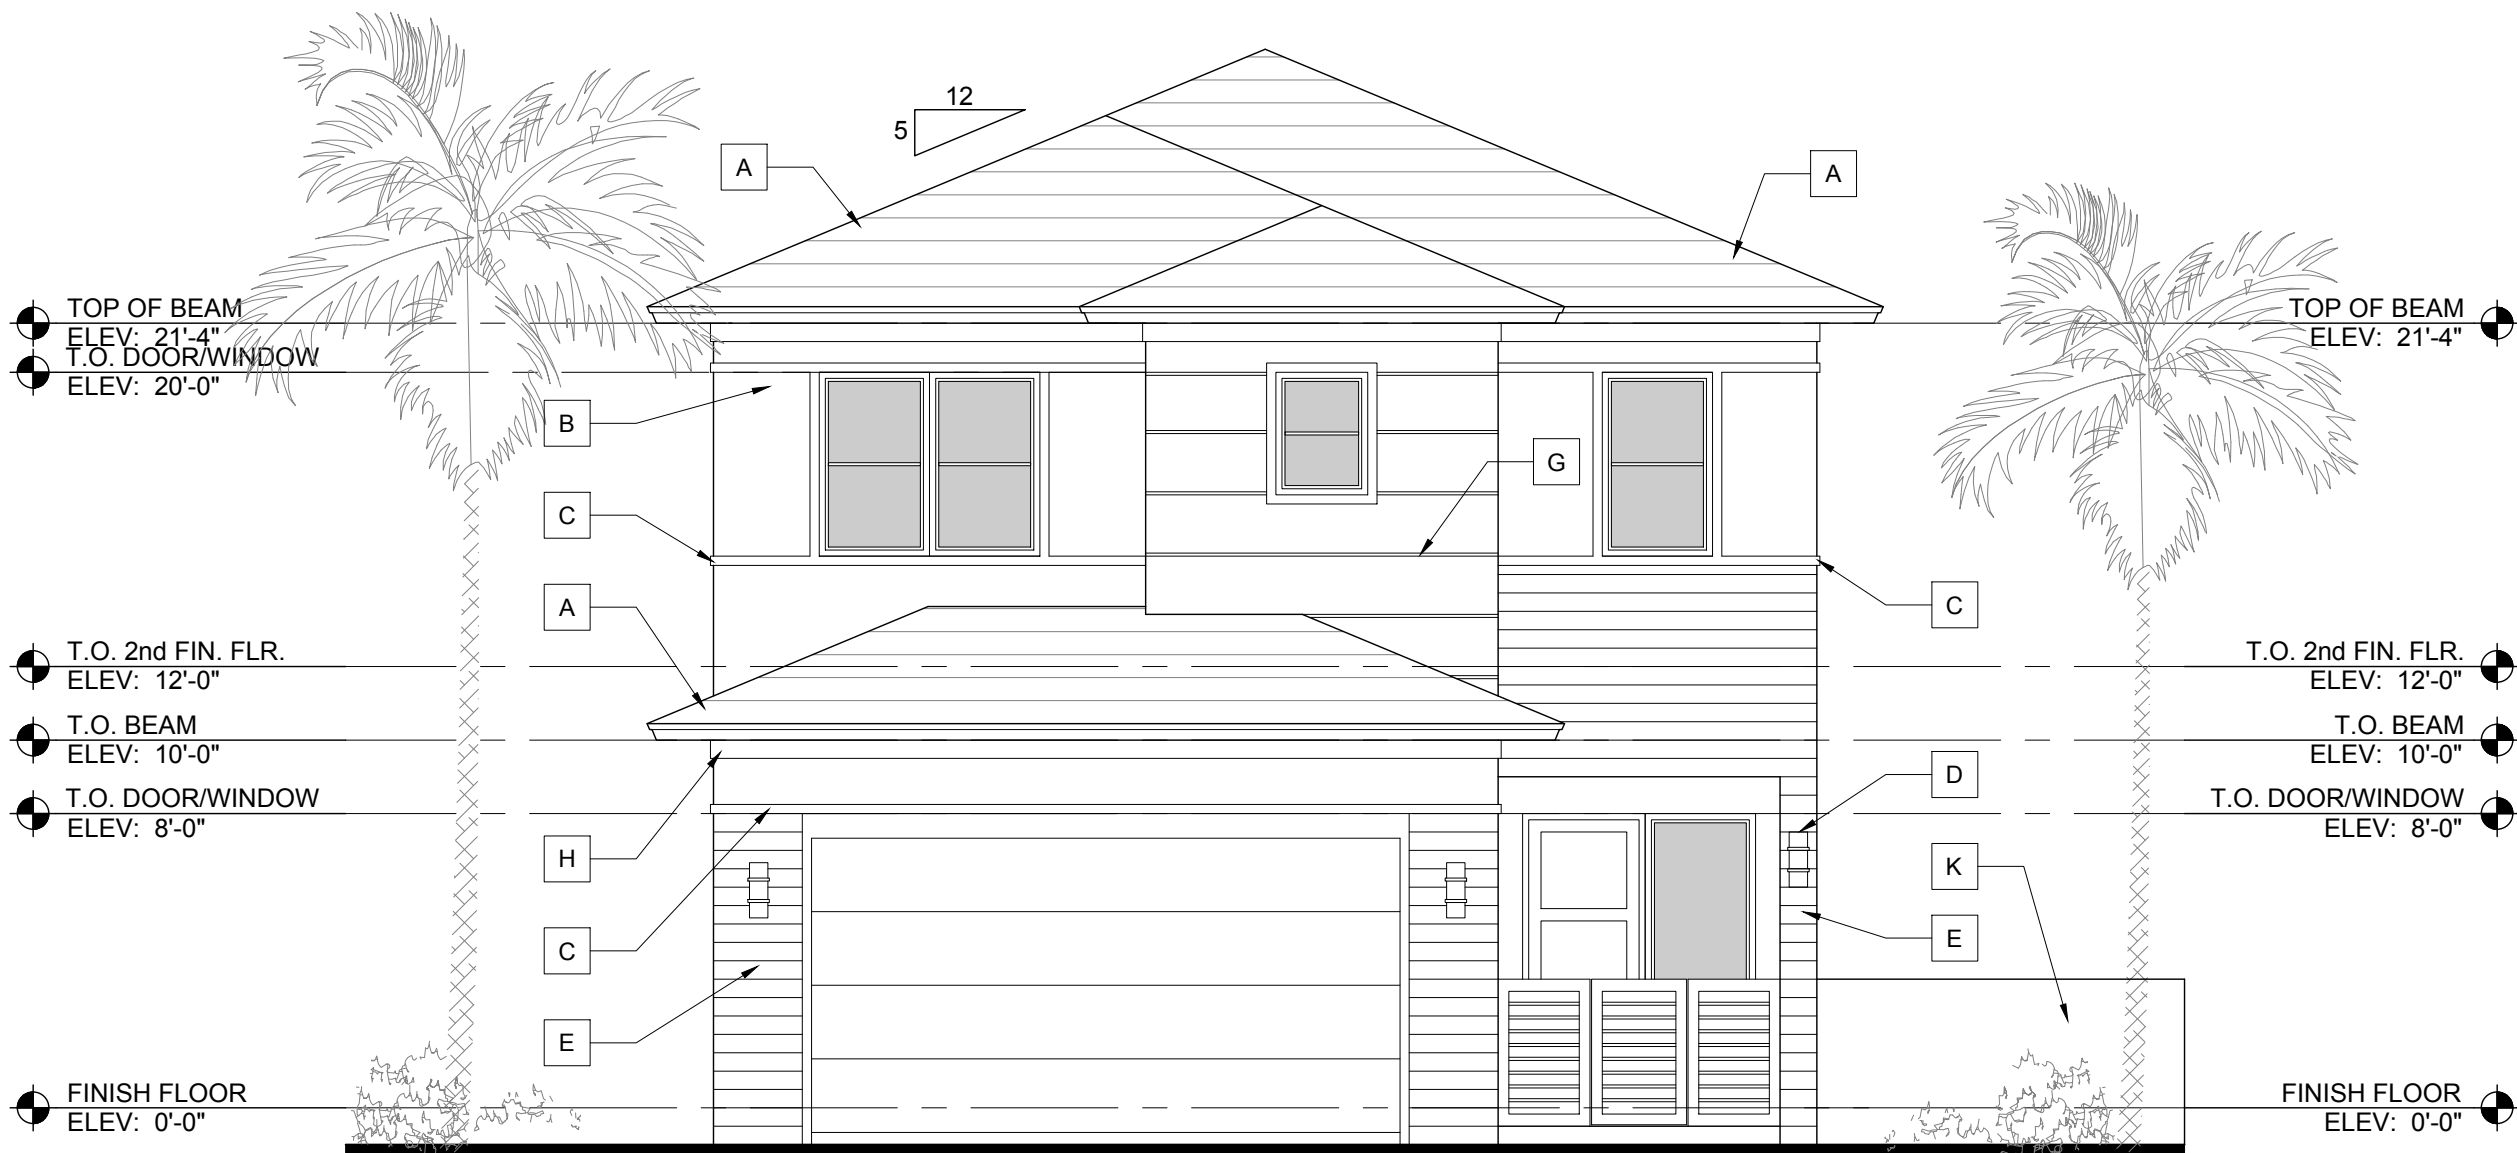


Model B Front Elevation

Scale: 3/16"=1'-0"

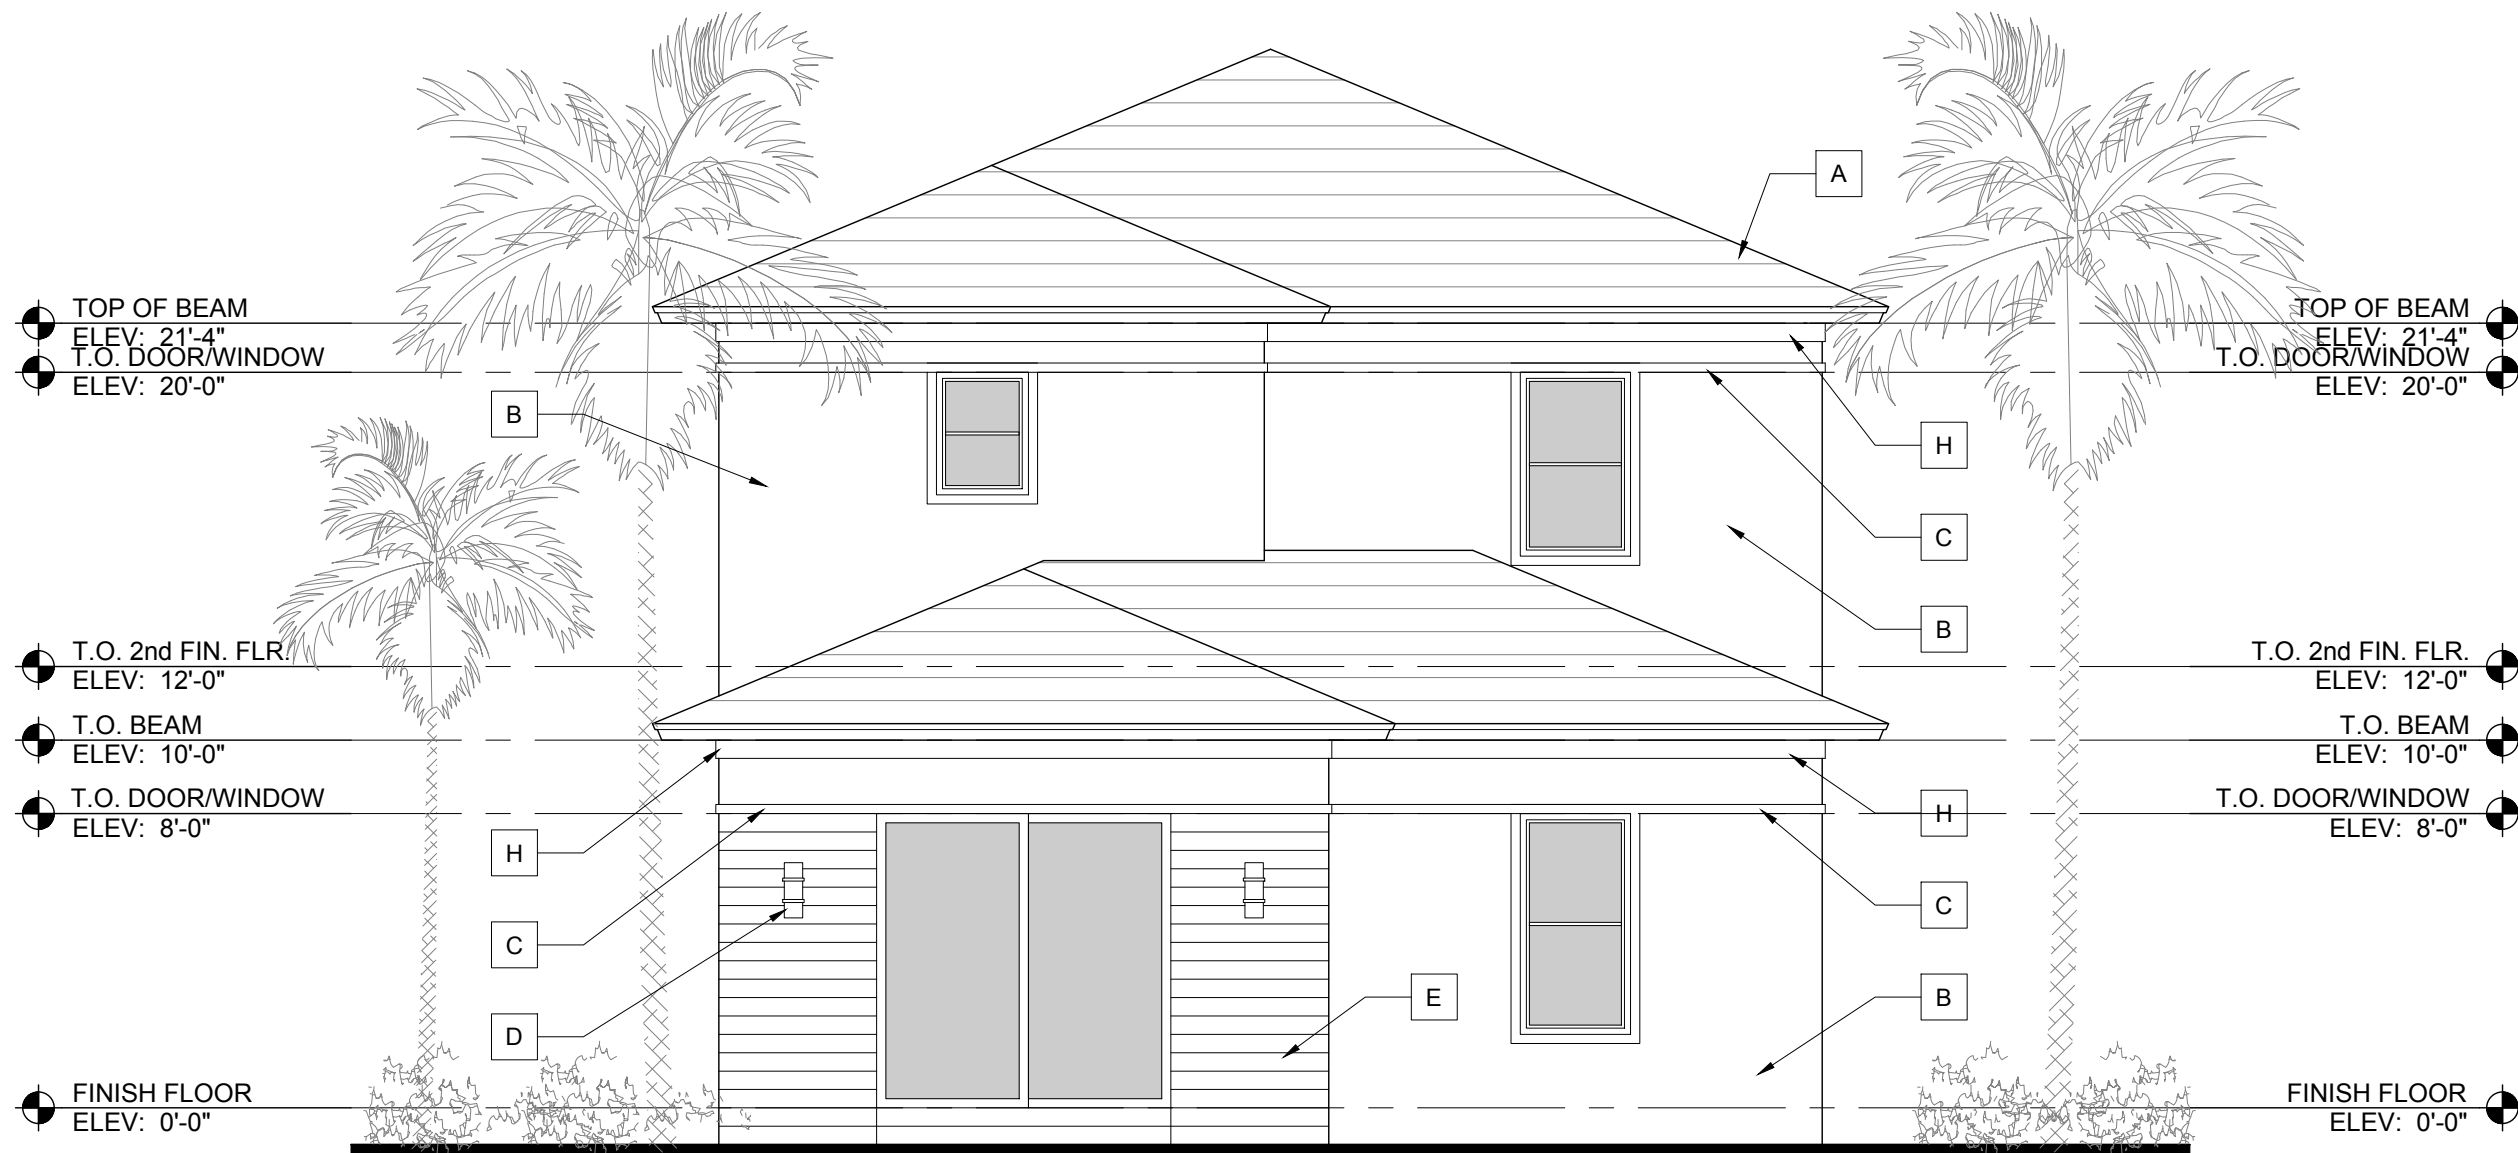


Model B Rear Elevation

Scale: 3/16"=1'-0"

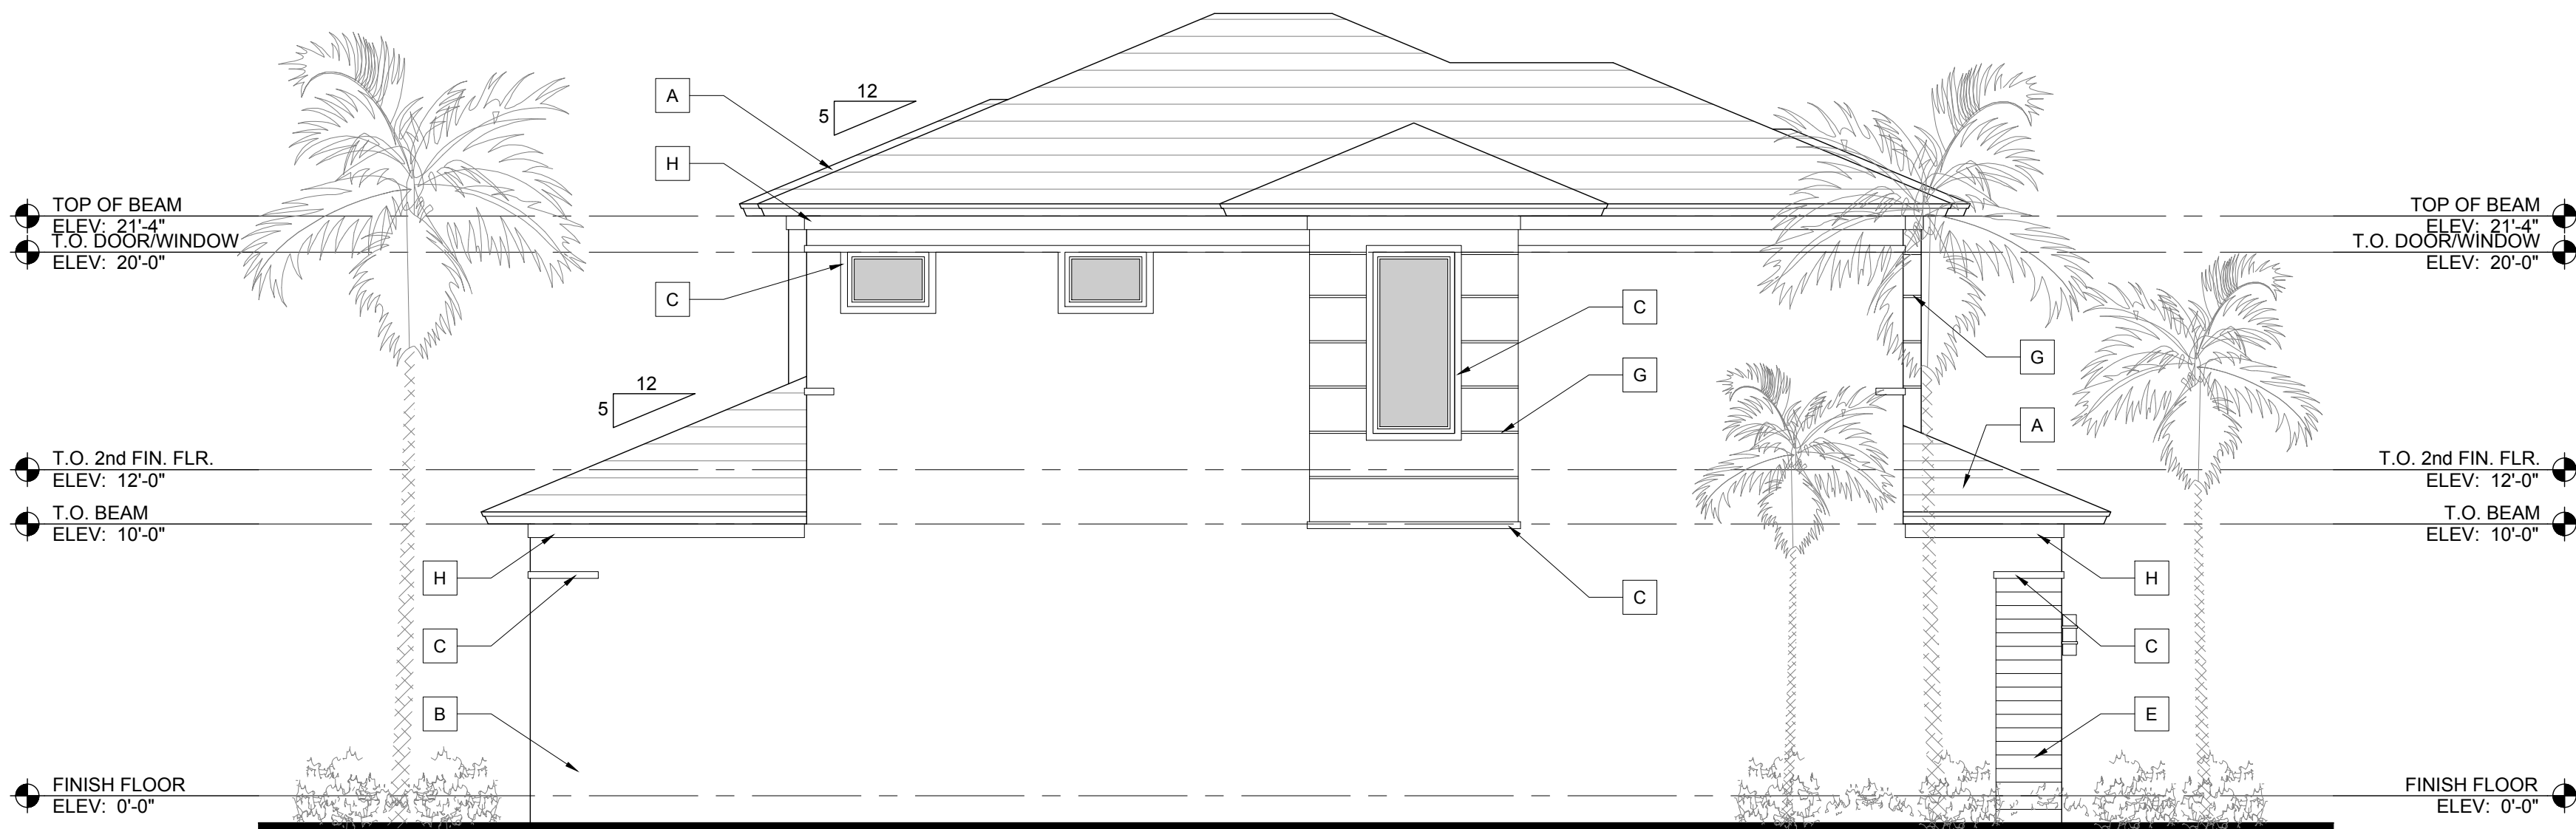



Model B Zero-Side Elevation

Scale: 3/16"=1'-0"

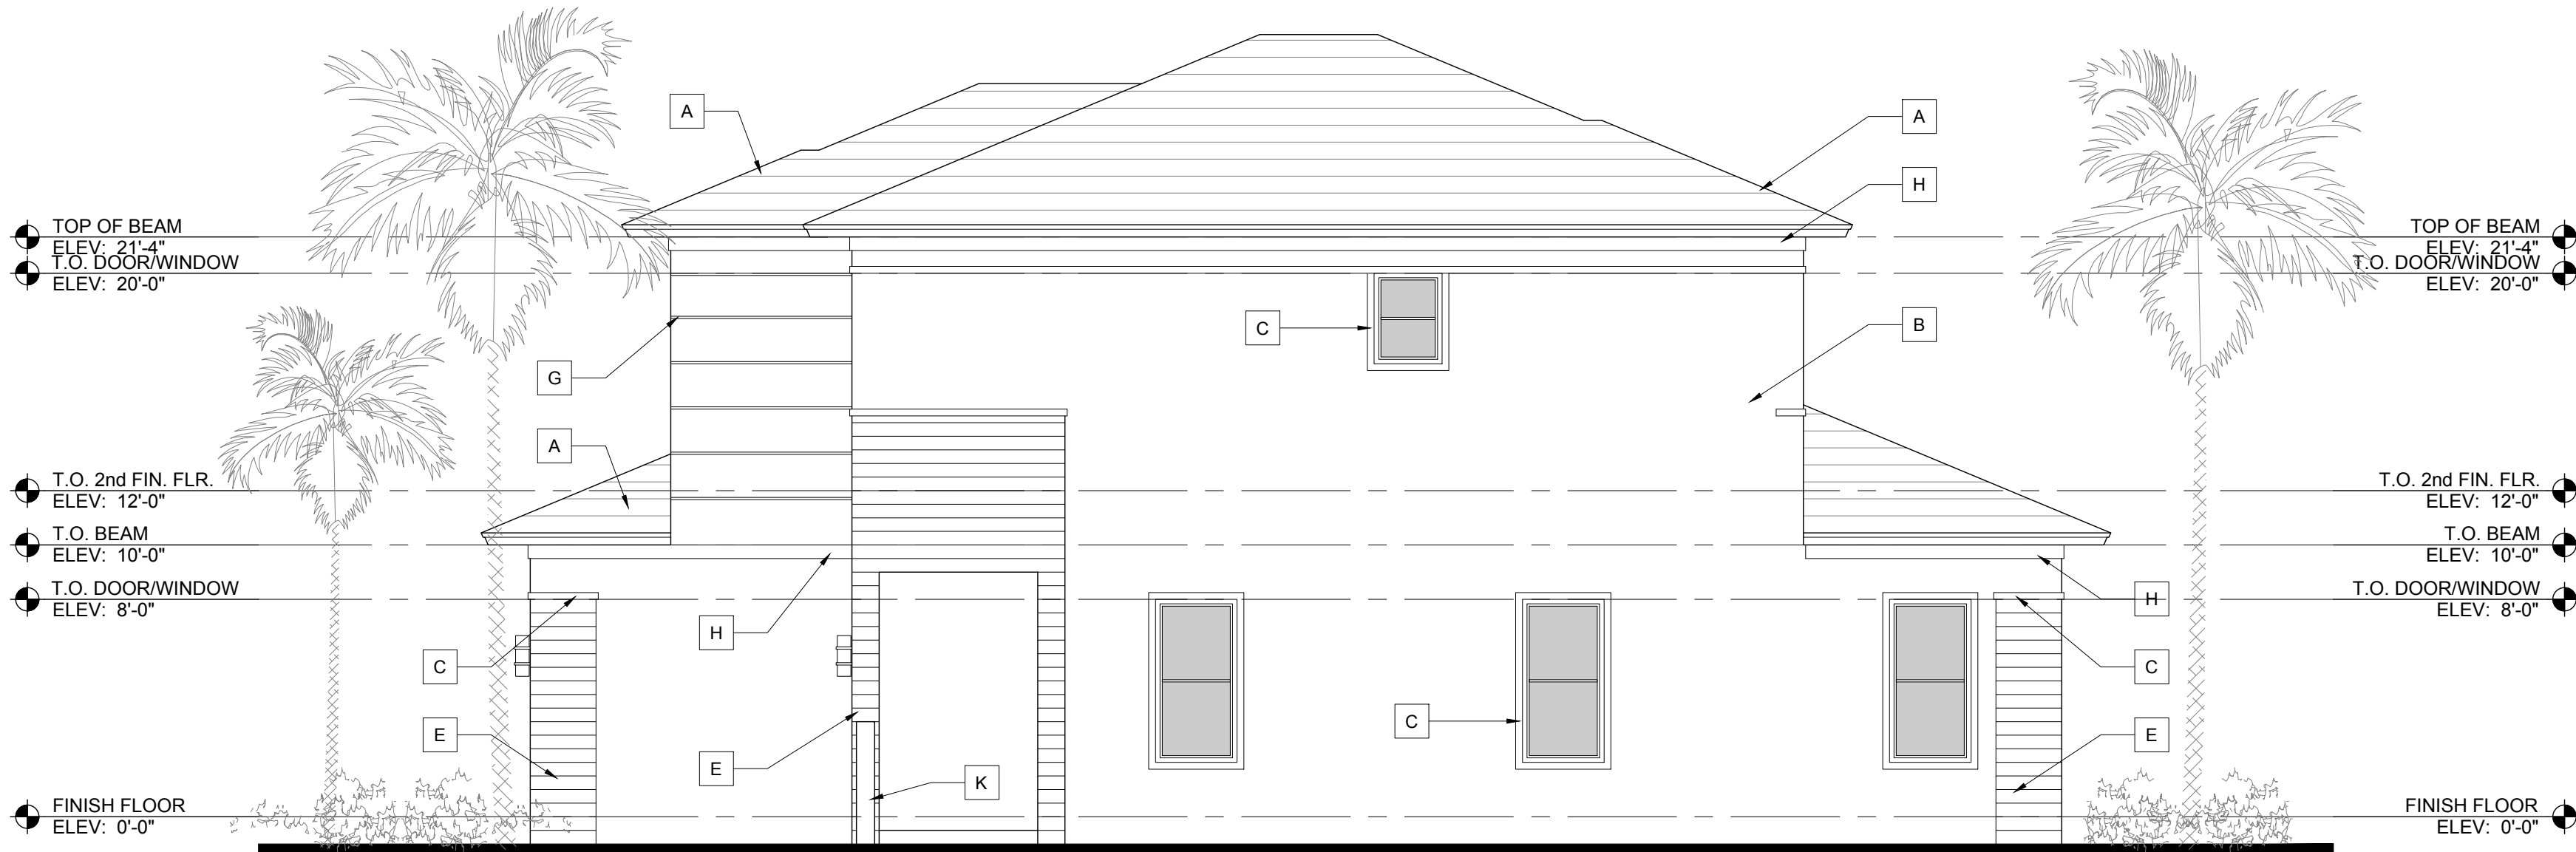

Model B Side Elevation

Scale: 3/16"=1'-0"

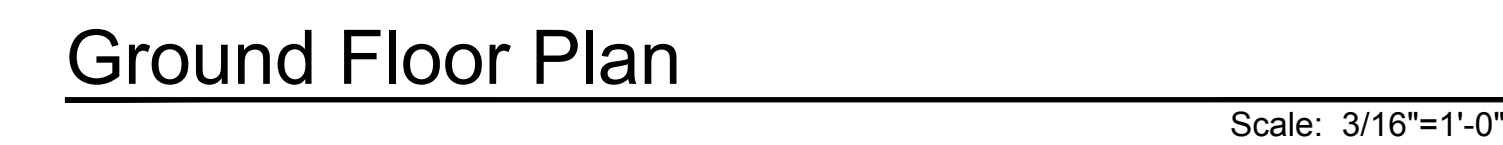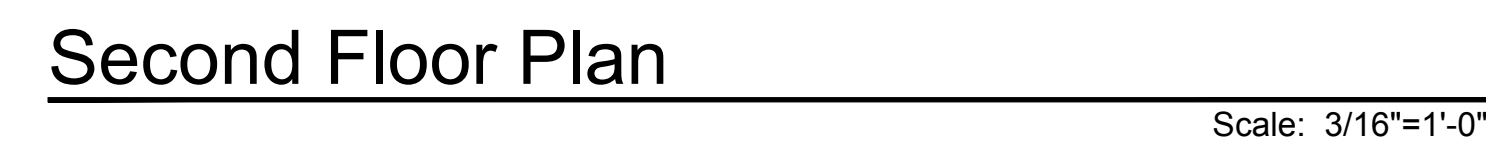

FLOOR
PLANS

A-5


RICHARD JONES ARCHITECTURE

ELEVATION NOTES	
A	FLAT CONCRETE ROOF TILE
B	SMOOTH STUCCO FINISH
C	3" SMOOTH STUCCO FINISH BAND @WINDOW & DOOR SURROUNDS
D	LIGHT FIXTURE
E	WOOD LOOK PORCELAIN TILE
F	6" SMOOTH STUCCO BANDING
G	1" SCORE LINE IN SMOOTH STUCCO FINISH
H	6" SMOOTH STUCCO FRIEZE BOARD
J	HORIZONTAL ALUMINUM RAILING +36" ABOVE FINISH FLOOR
K	MASONRY GARDEN WALL W/ ALUMINUM GATE




Model C Front Elevation

Scale: 3/16"=1'-0"

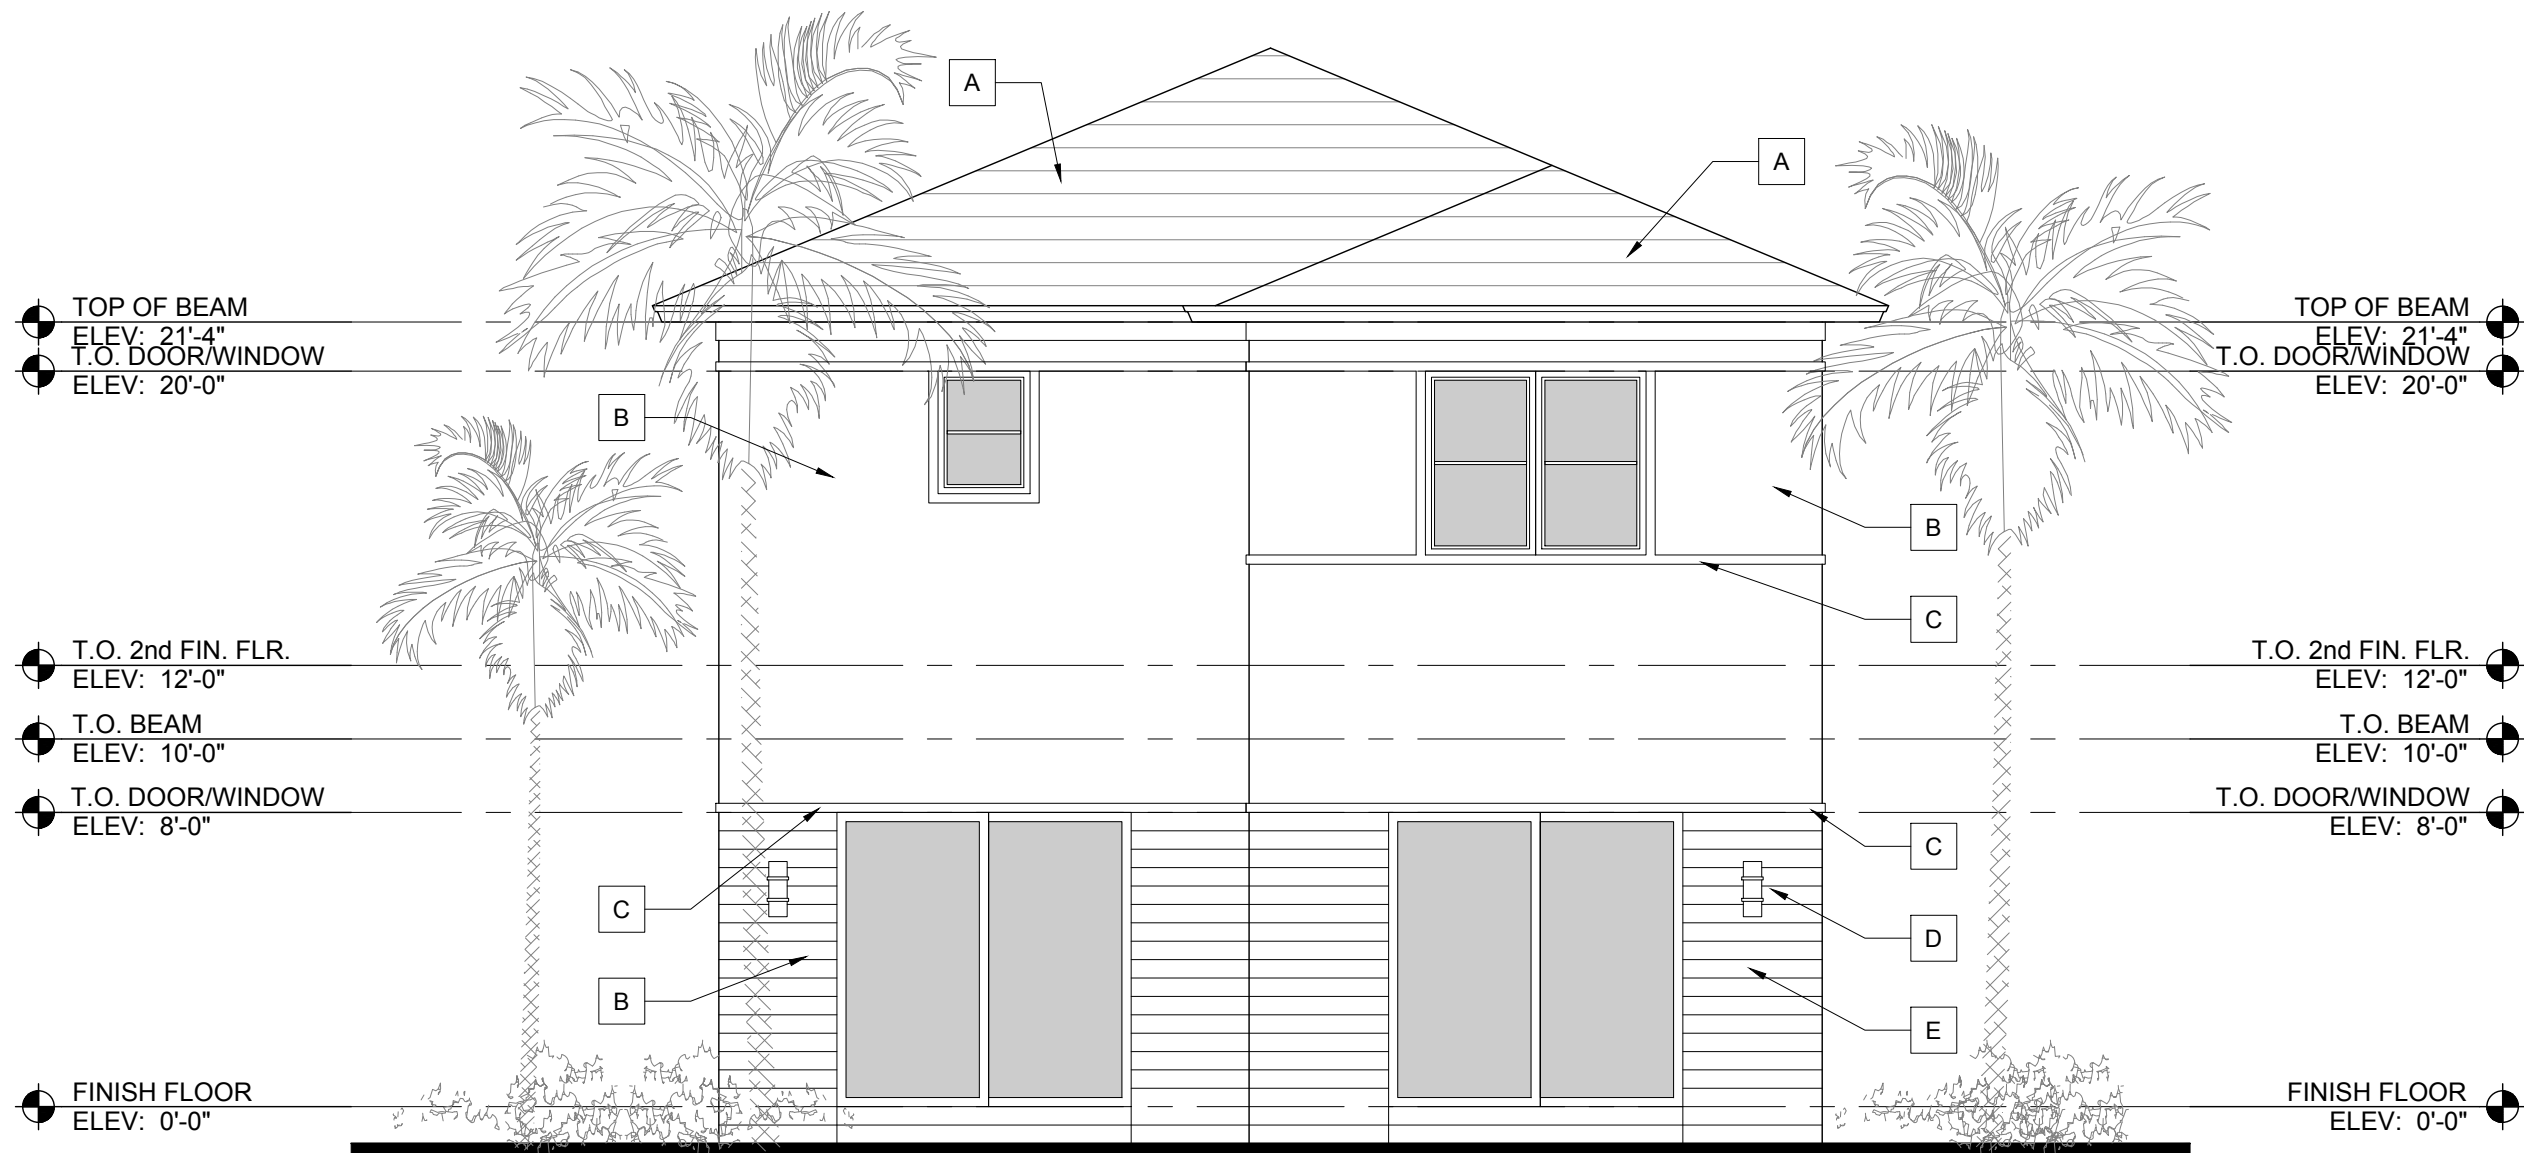


Model C Rear Elevation

Scale: 3/16"=1'-0"

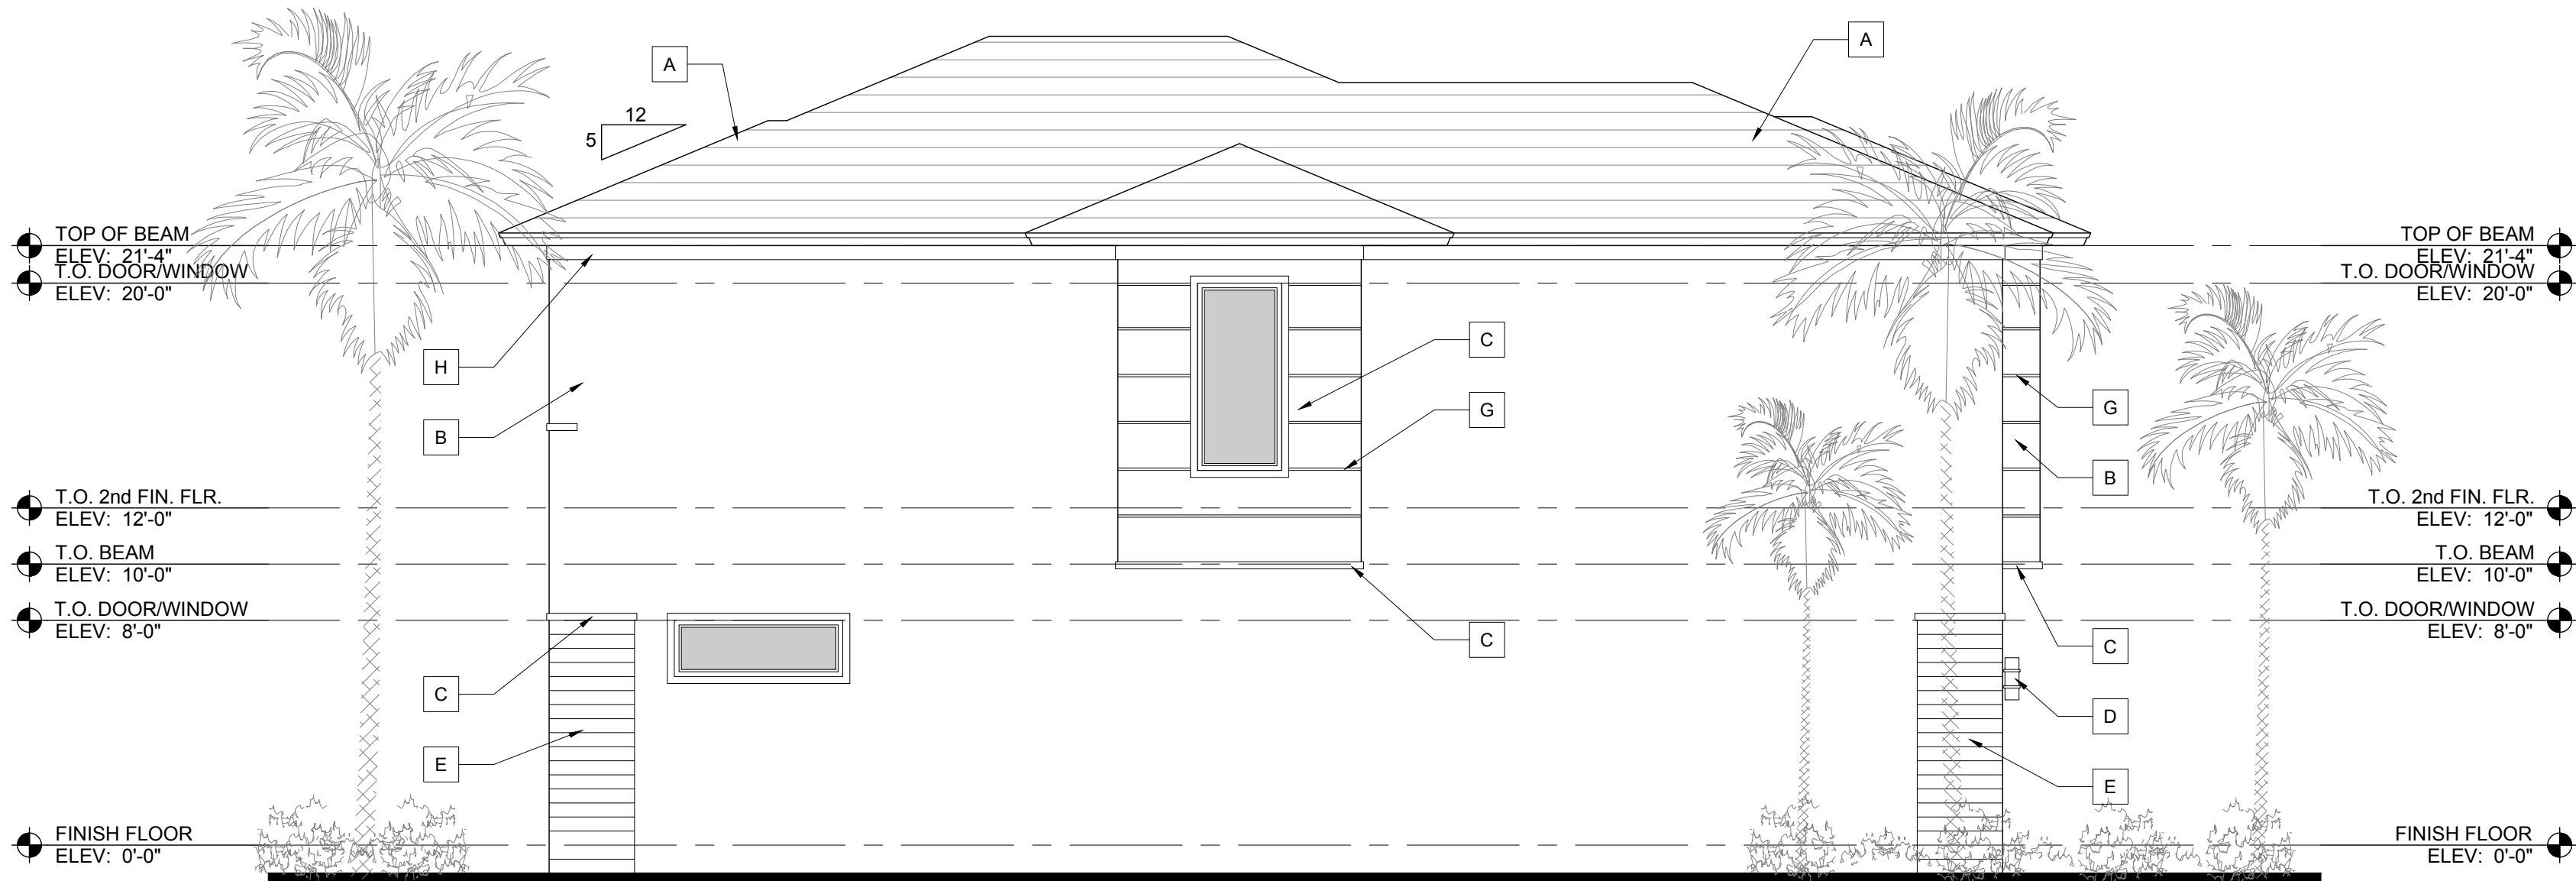

Model C Zero-Side Elevation

Scale: 3/16"=1'-0"

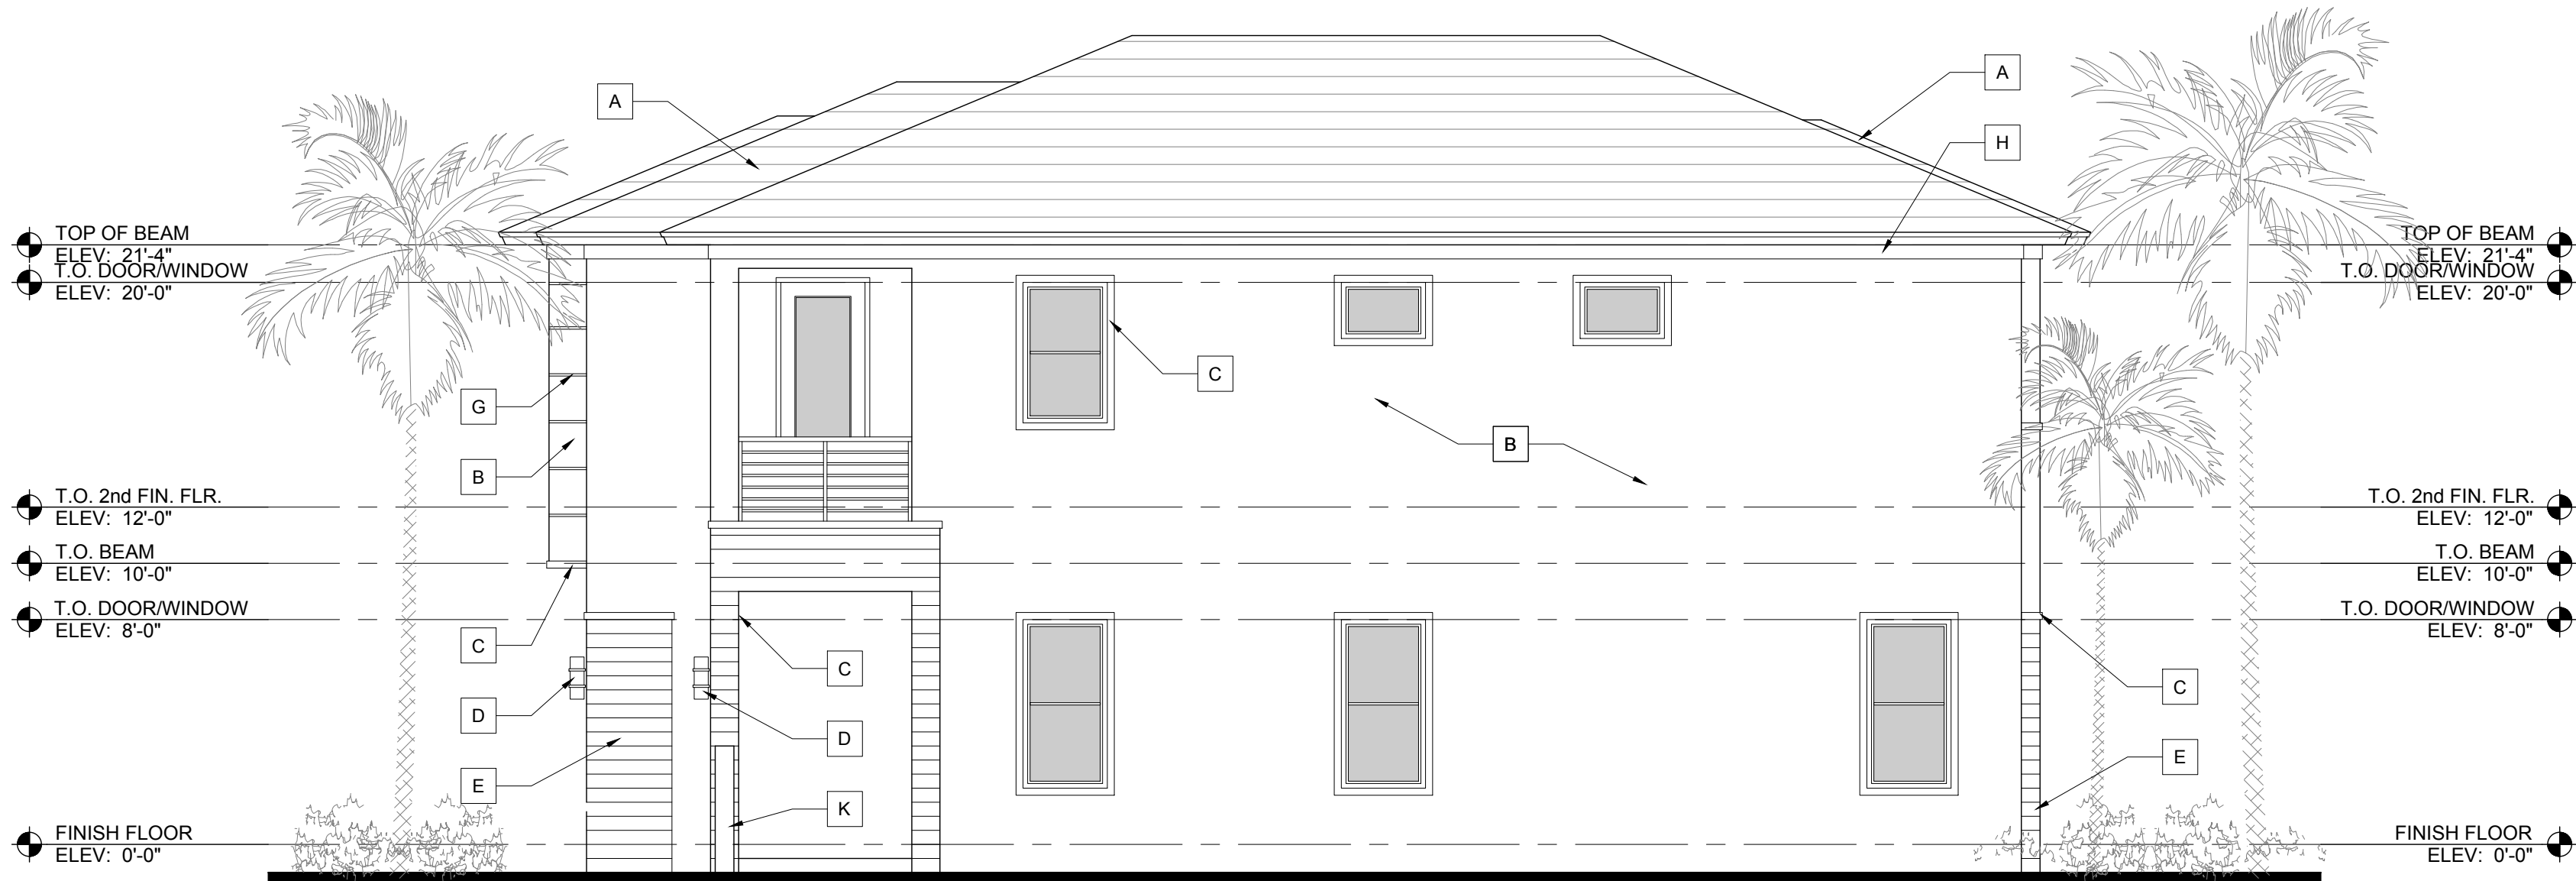

Model C Side Elevation

Scale: 3/16"=1'-0"