





THIS DOCUMENT IS THE PROPERTY OF CURRIE SOWARDS AGUILA ARCHITECTS INC.. ALL RIGHTS ARE RESERVED. ANY POSSESSION, REPRODUCTION OR OTHER USE OF THIS DOCUMENT, WITHOUT THE WRITTEN CONSENT OF CURRIE SOWARDS AGUILA ARCHITECTS INC., IS PROHIBITED.

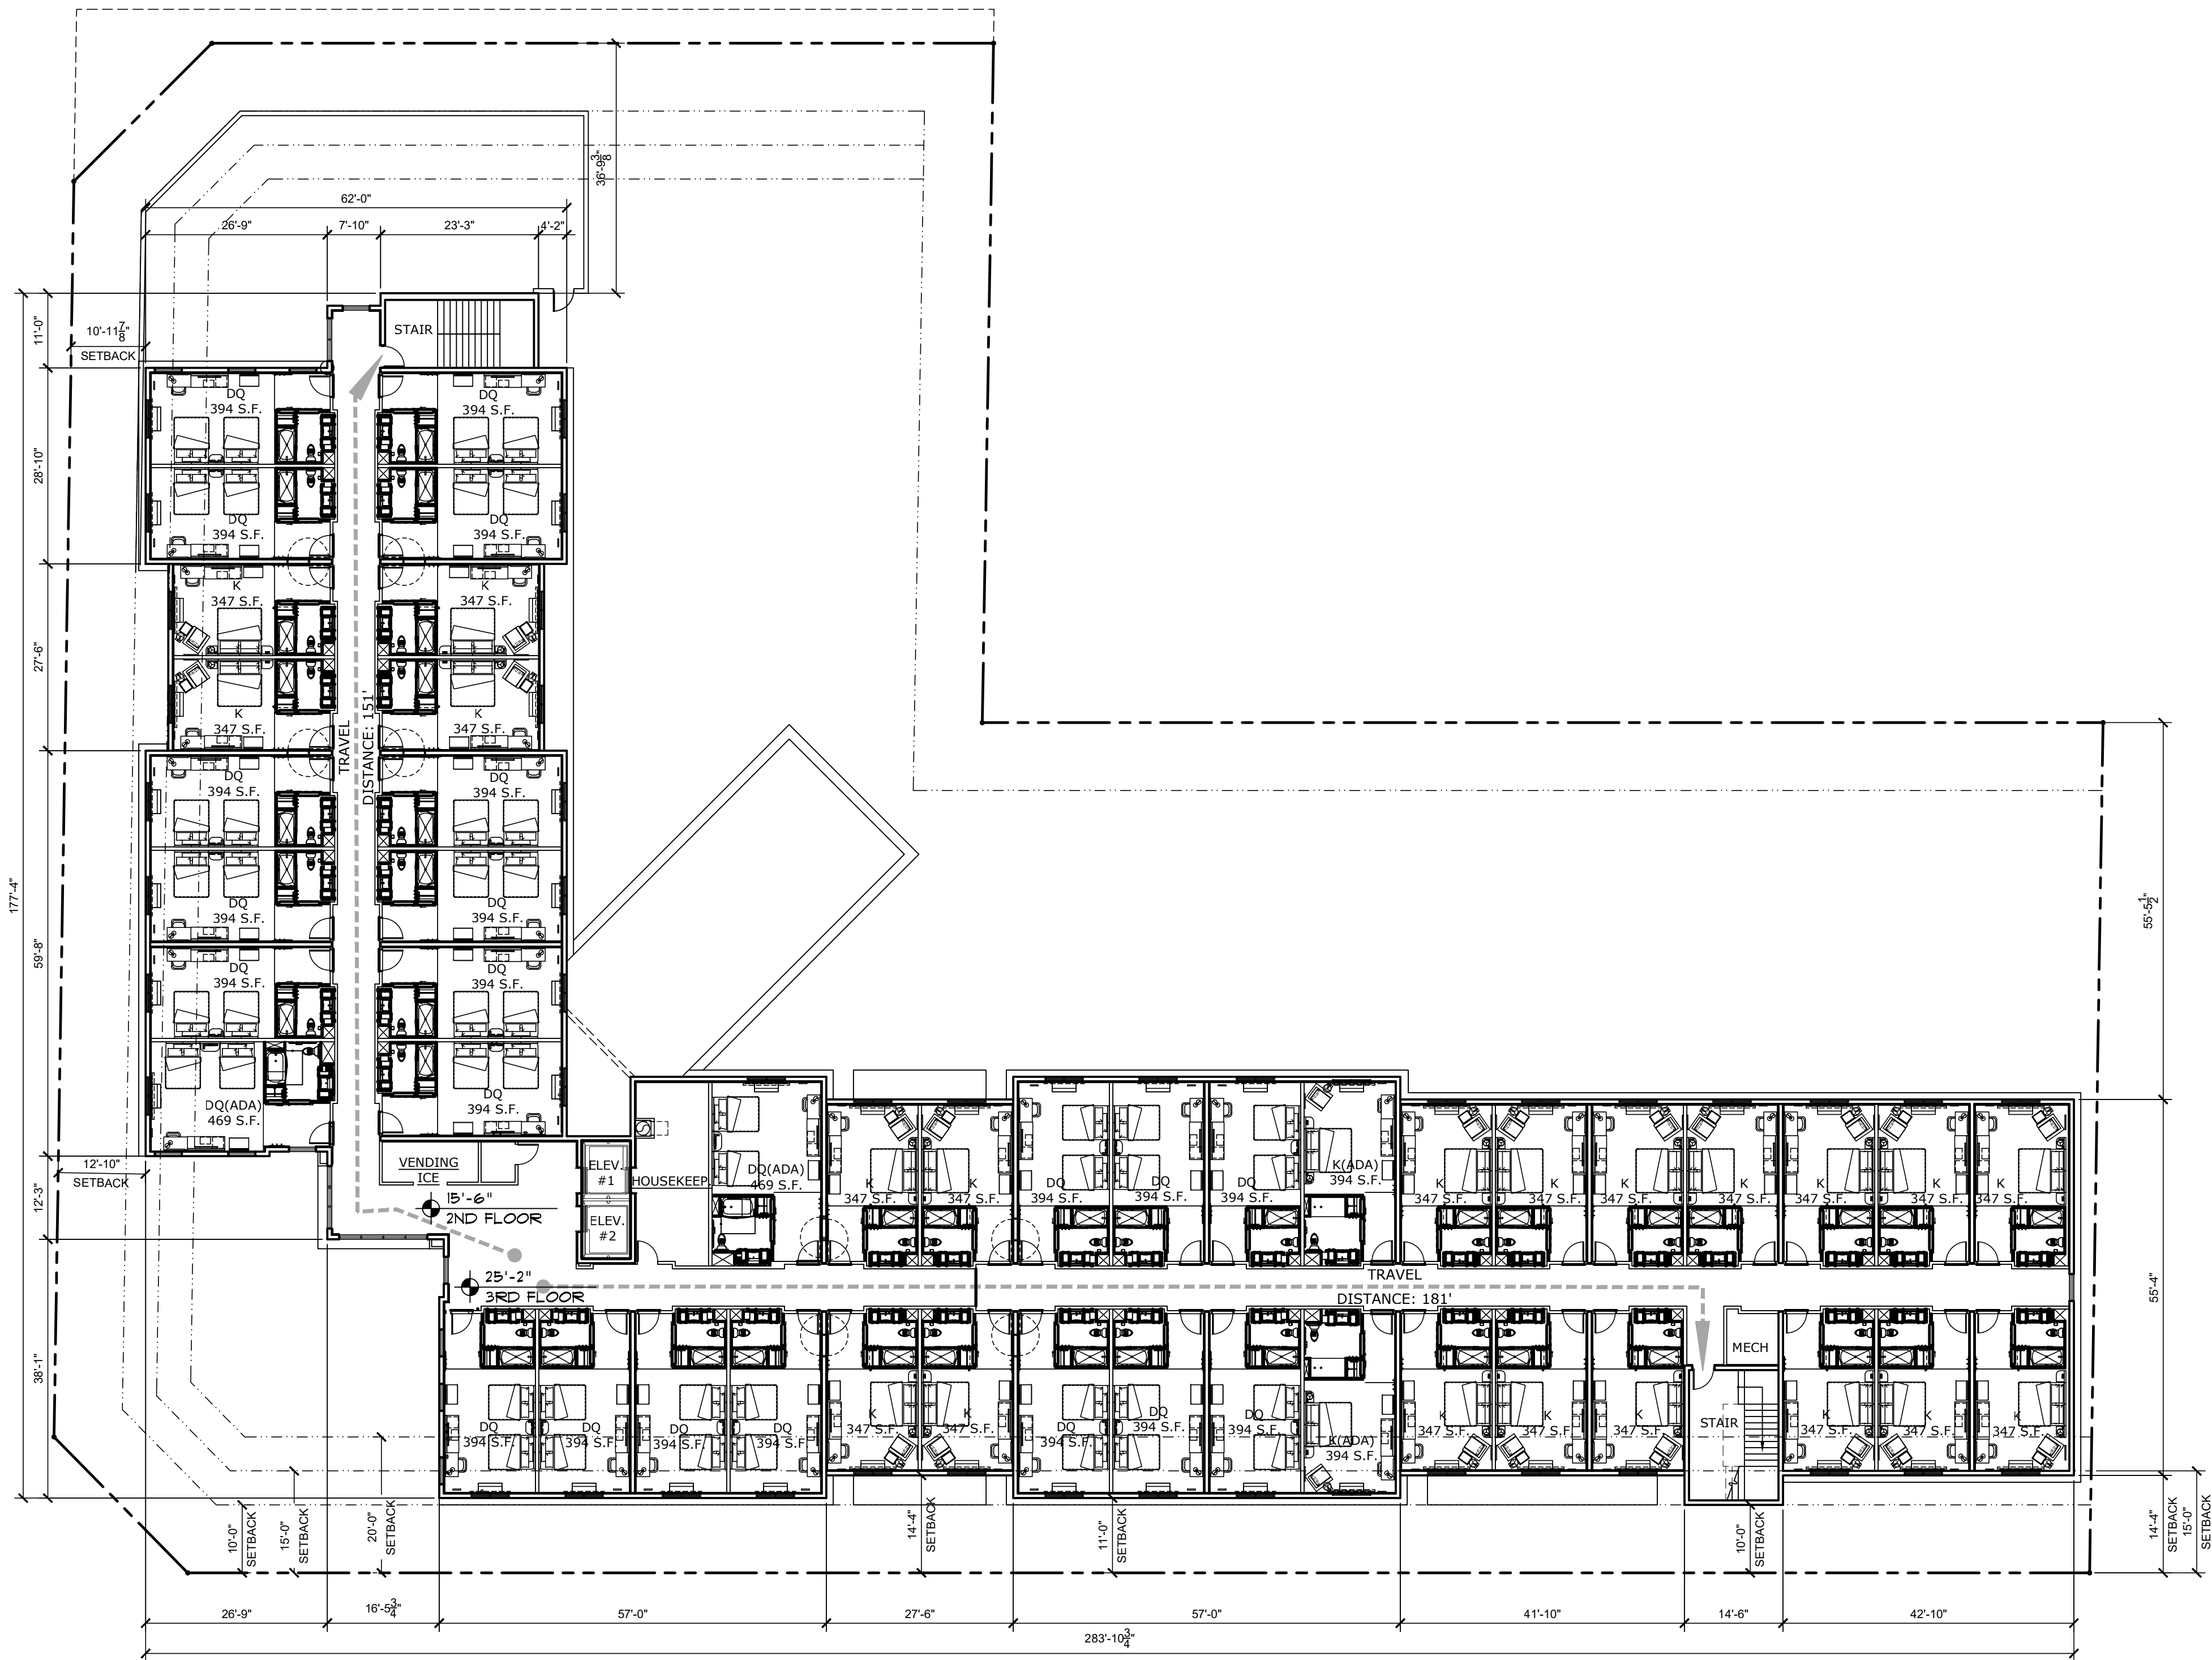

1
A1.02

TYPICAL SECOND AND THIRD FLOOR PLAN

SCALE: 1/16" = 1'-0"

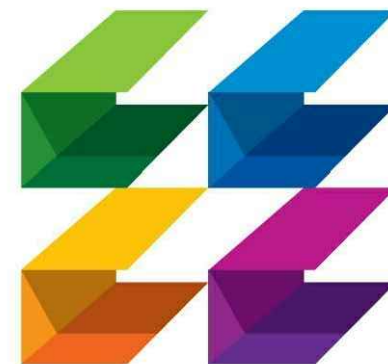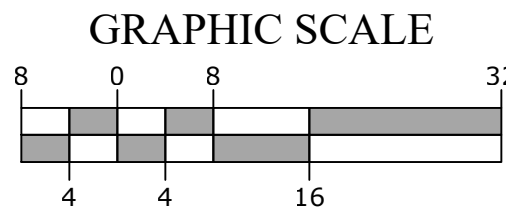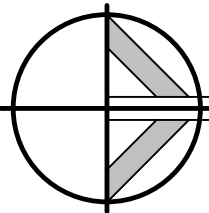

CURRIE SOWARDS AGUILA architects

Architecture, Planning,
Interiors, &
Sustainable Design

AA26001584
185 NE 4TH AVENUE, SUITE 101
DELRAY BEACH, FL 33483

T:(561) 276-4951 F:(561) 243-8184
E-MAIL: office@csa-architects.com


ISSUED FOR :

BIDS

PERMIT

CONSTRUCTION

SEAL

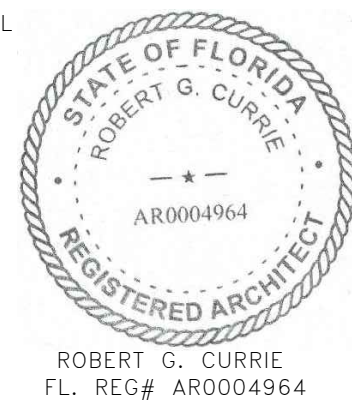

PROJECT TITLE

PHG DELRAY

NE 5TH AVENUE
DELRAY BEACH, FL 33483

REVISIONS

THESE DRAWINGS ARE PREPARED PER ESTABLISHED INDUSTRY STANDARDS AND REPRESENT THE ARCHITECT AND ENGINEERS DESIGN CONCEPT. THEY ARE NOT INTENDED TO PROVIDE EVERY DETAIL OR CONDITION REQUIRED TO CONSTRUCT THE BUILDING. THE CONTRACTOR THROUGH SUBMITTALS AND OTHER COORDINATION EFFORTS IS FULLY RESPONSIBLE FOR PROVIDING A COMPLETE AND OPERATIONAL BUILDING WHETHER INDICATED ON THE PLANS OR NOT.

DRAWING TITLE

TYPICAL
SECOND AND
THIRD FLOOR
PLAN

DATE
09/27/19

DRAWN BY
KAB

JOB NUMBER
181201

DRAWING NUMBER

A1.02