





THIS DOCUMENT IS THE PROPERTY OF CURRIE SOWARDS AGUILA ARCHITECTS INC.. ALL RIGHTS ARE RESERVED. ANY POSSESSION, REPRODUCTION OR OTHER USE OF THIS DOCUMENT, WITHOUT THE WRITTEN CONSENT OF CURRIE SOWARDS AGUILA ARCHITECTS INC., IS PROHIBITED.

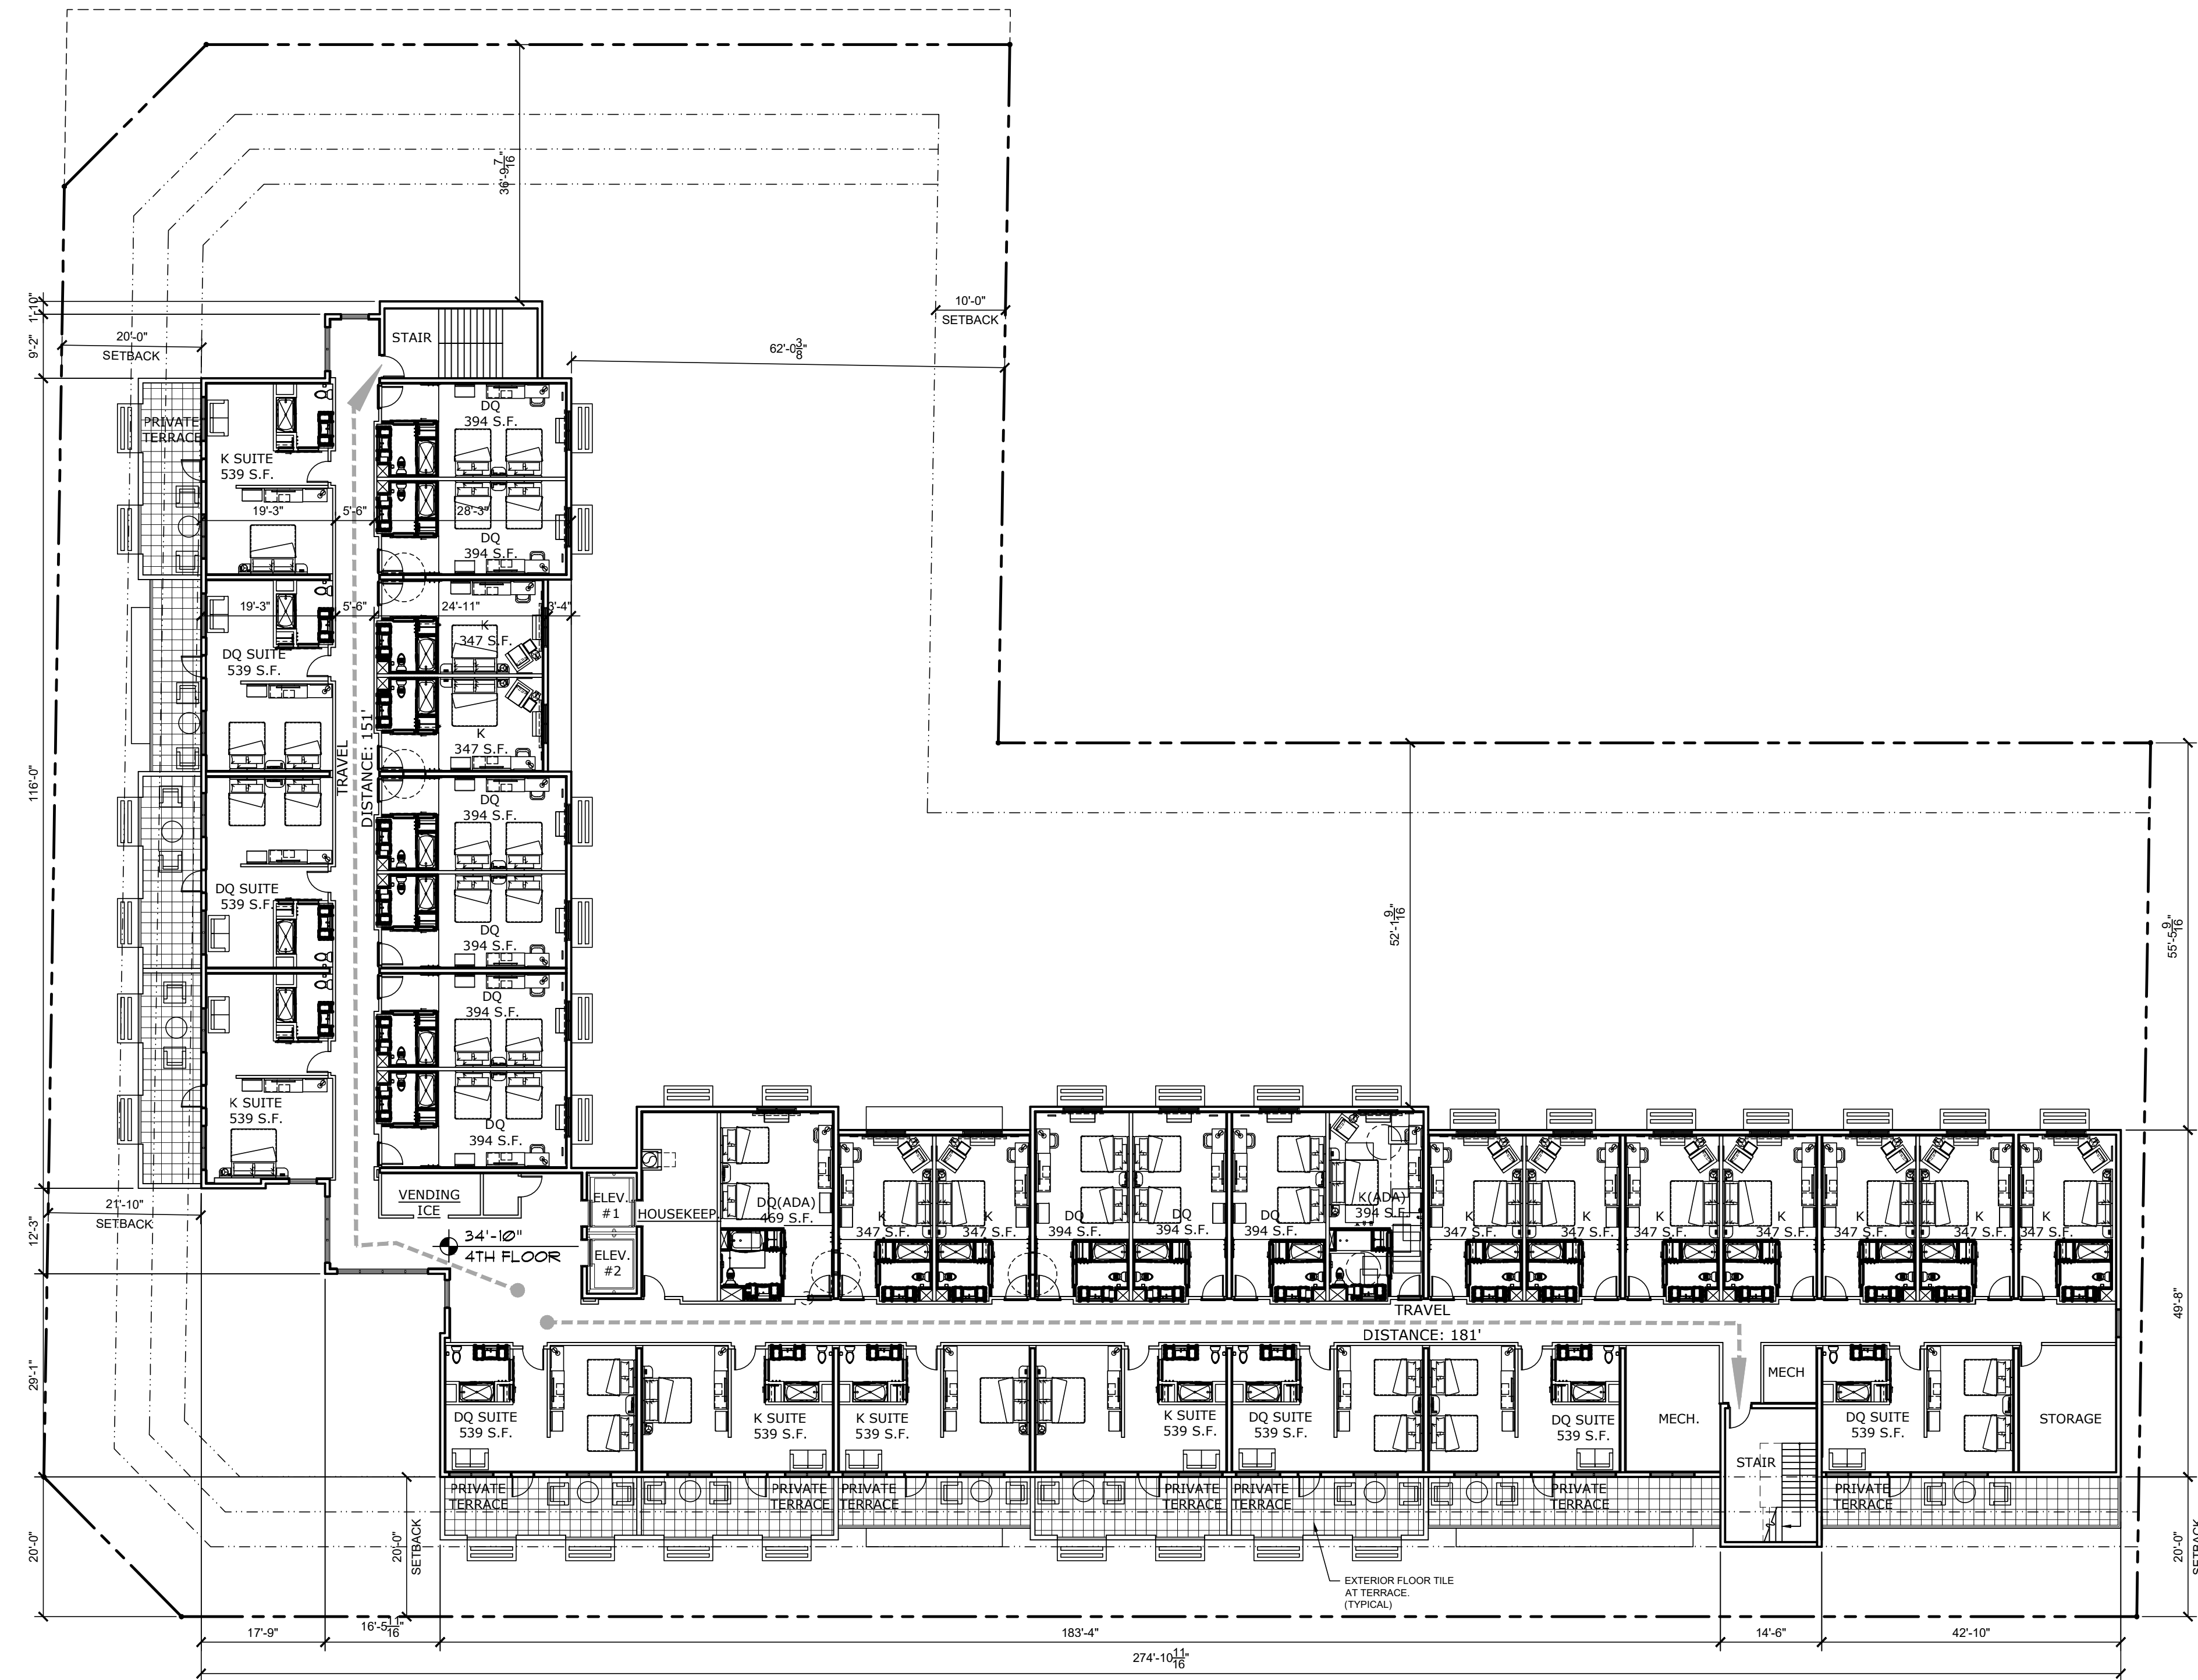

1
A1.03

FOURTH FLOOR PLAN

SCALE: 1/16" = 1'-0"

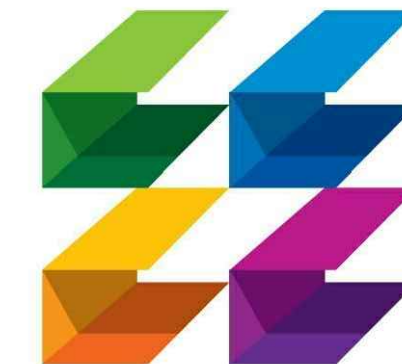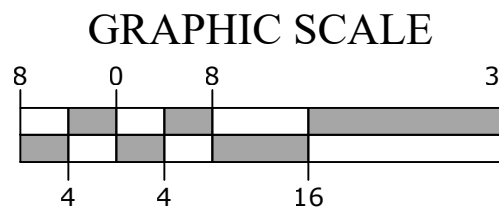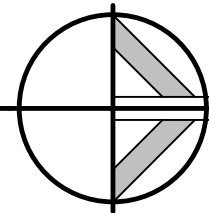

CURRIE
SOWARDS
AGUILA
architects

Architecture, Planning,
Interiors, &
Sustainable Design

AA26001584
185 NE 4TH AVENUE SUITE 101
DELRAY BEACH, FL 33483

T: (561) 276-4951 F: (561) 243-8184
E-MAIL: office@csa-architects.com


ISSUED FOR :

BIDS

PERMIT

CONSTRUCTION

SEAL

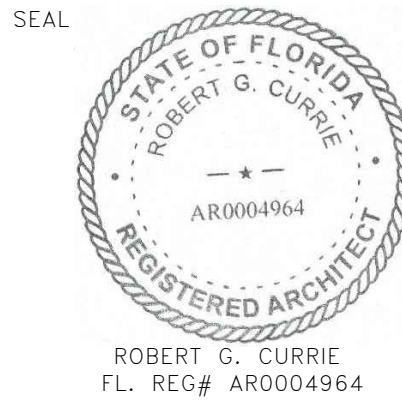

PROJECT TITLE
PHG DELRAY

NE 5TH AVENUE
DELRAY BEACH, FL 33483

REVISIONS

ROOM COUNT

DOUBLE QUEEN [394 S.F.]	=09
KING [347 S.F.]	=11
DOUBLE QUEEN(ADA) [469 S.F.]	=01
KING (ADA) [394 S.F.]	=01
KING SUITE [539 S.F.]	=05
DBL. QUEEN SUITE [539 S.F.]	=06
TOTAL ROOMS	=33

THESE DRAWINGS ARE PREPARED PER ESTABLISHED INDUSTRY STANDARDS AND REPRESENT THE ARCHITECT AND ENGINEERS DESIGN CONCEPT. THEY ARE NOT INTENDED TO PROVIDE EVERY DETAIL OR CONDITION REQUIRED TO CONSTRUCT THE BUILDING. THE CONTRACTOR THROUGH SUBMITTALS AND OTHER COORDINATION EFFORTS IS FULLY RESPONSIBLE FOR PROVIDING A COMPLETE AND OPERATIONAL BUILDING WHETHER INDICATED ON THE PLANS OR NOT.

DRAWING TITLE
FOURTH FLOOR
PLAN

DATE
09/27/19

DRAWN BY
KAB

JOB NUMBER
181201

DRAWING NUMBER

A1.03