



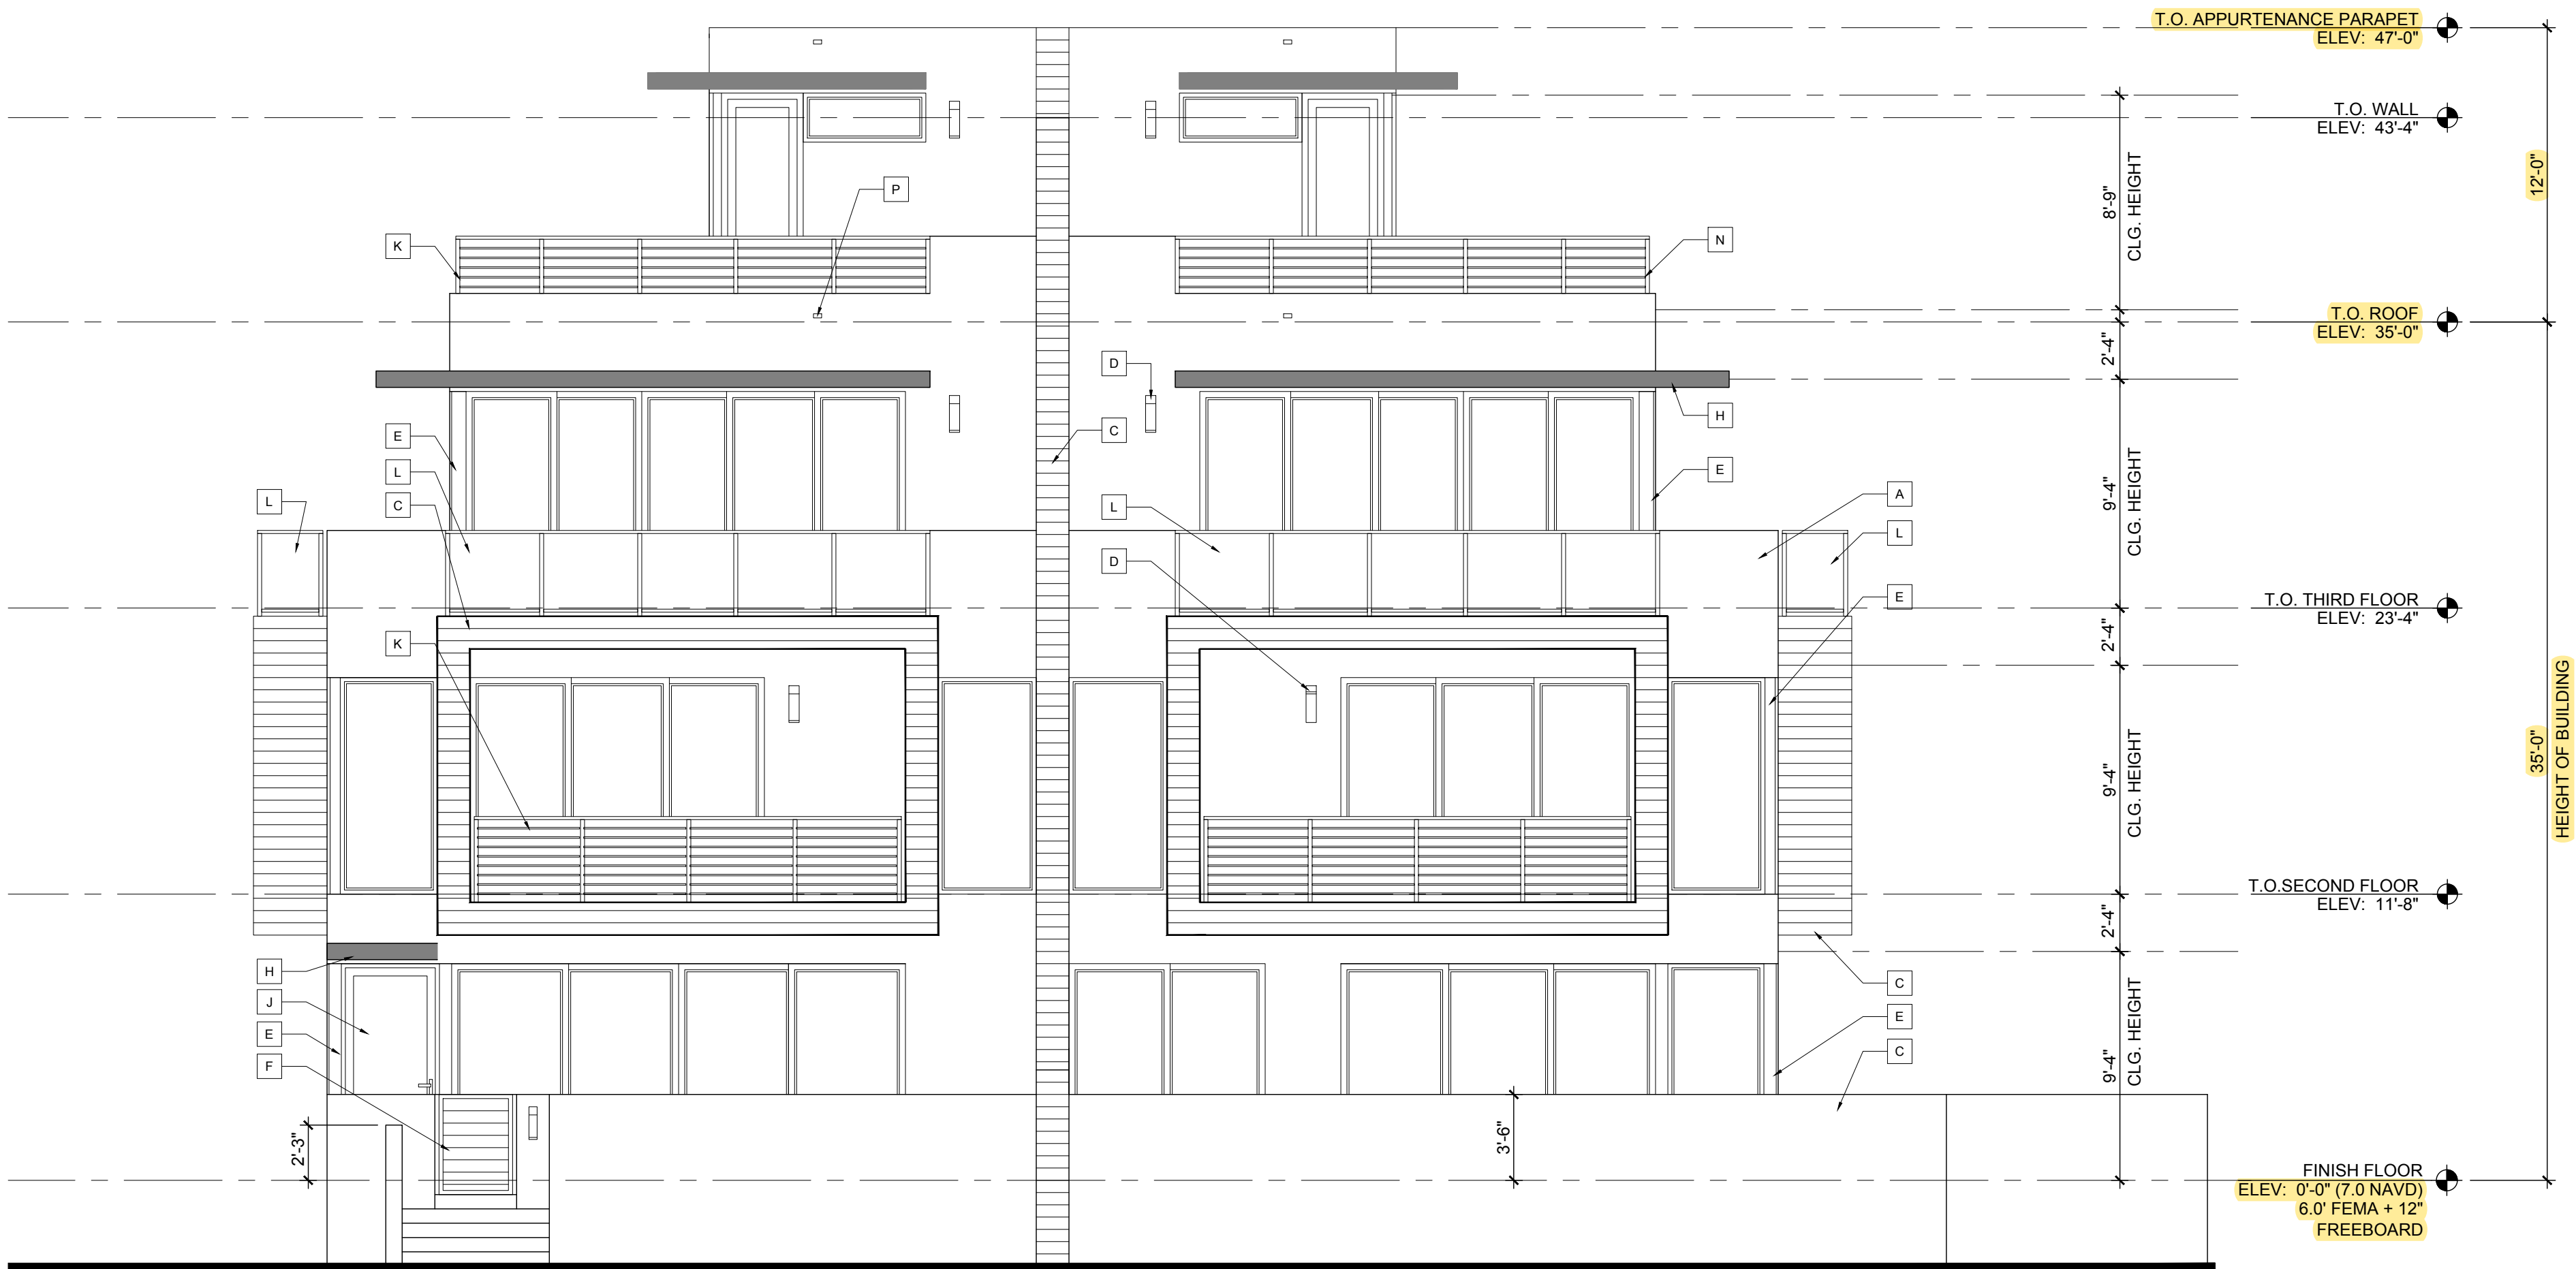

East Elevation

Scale: 3/16"=1'-0"

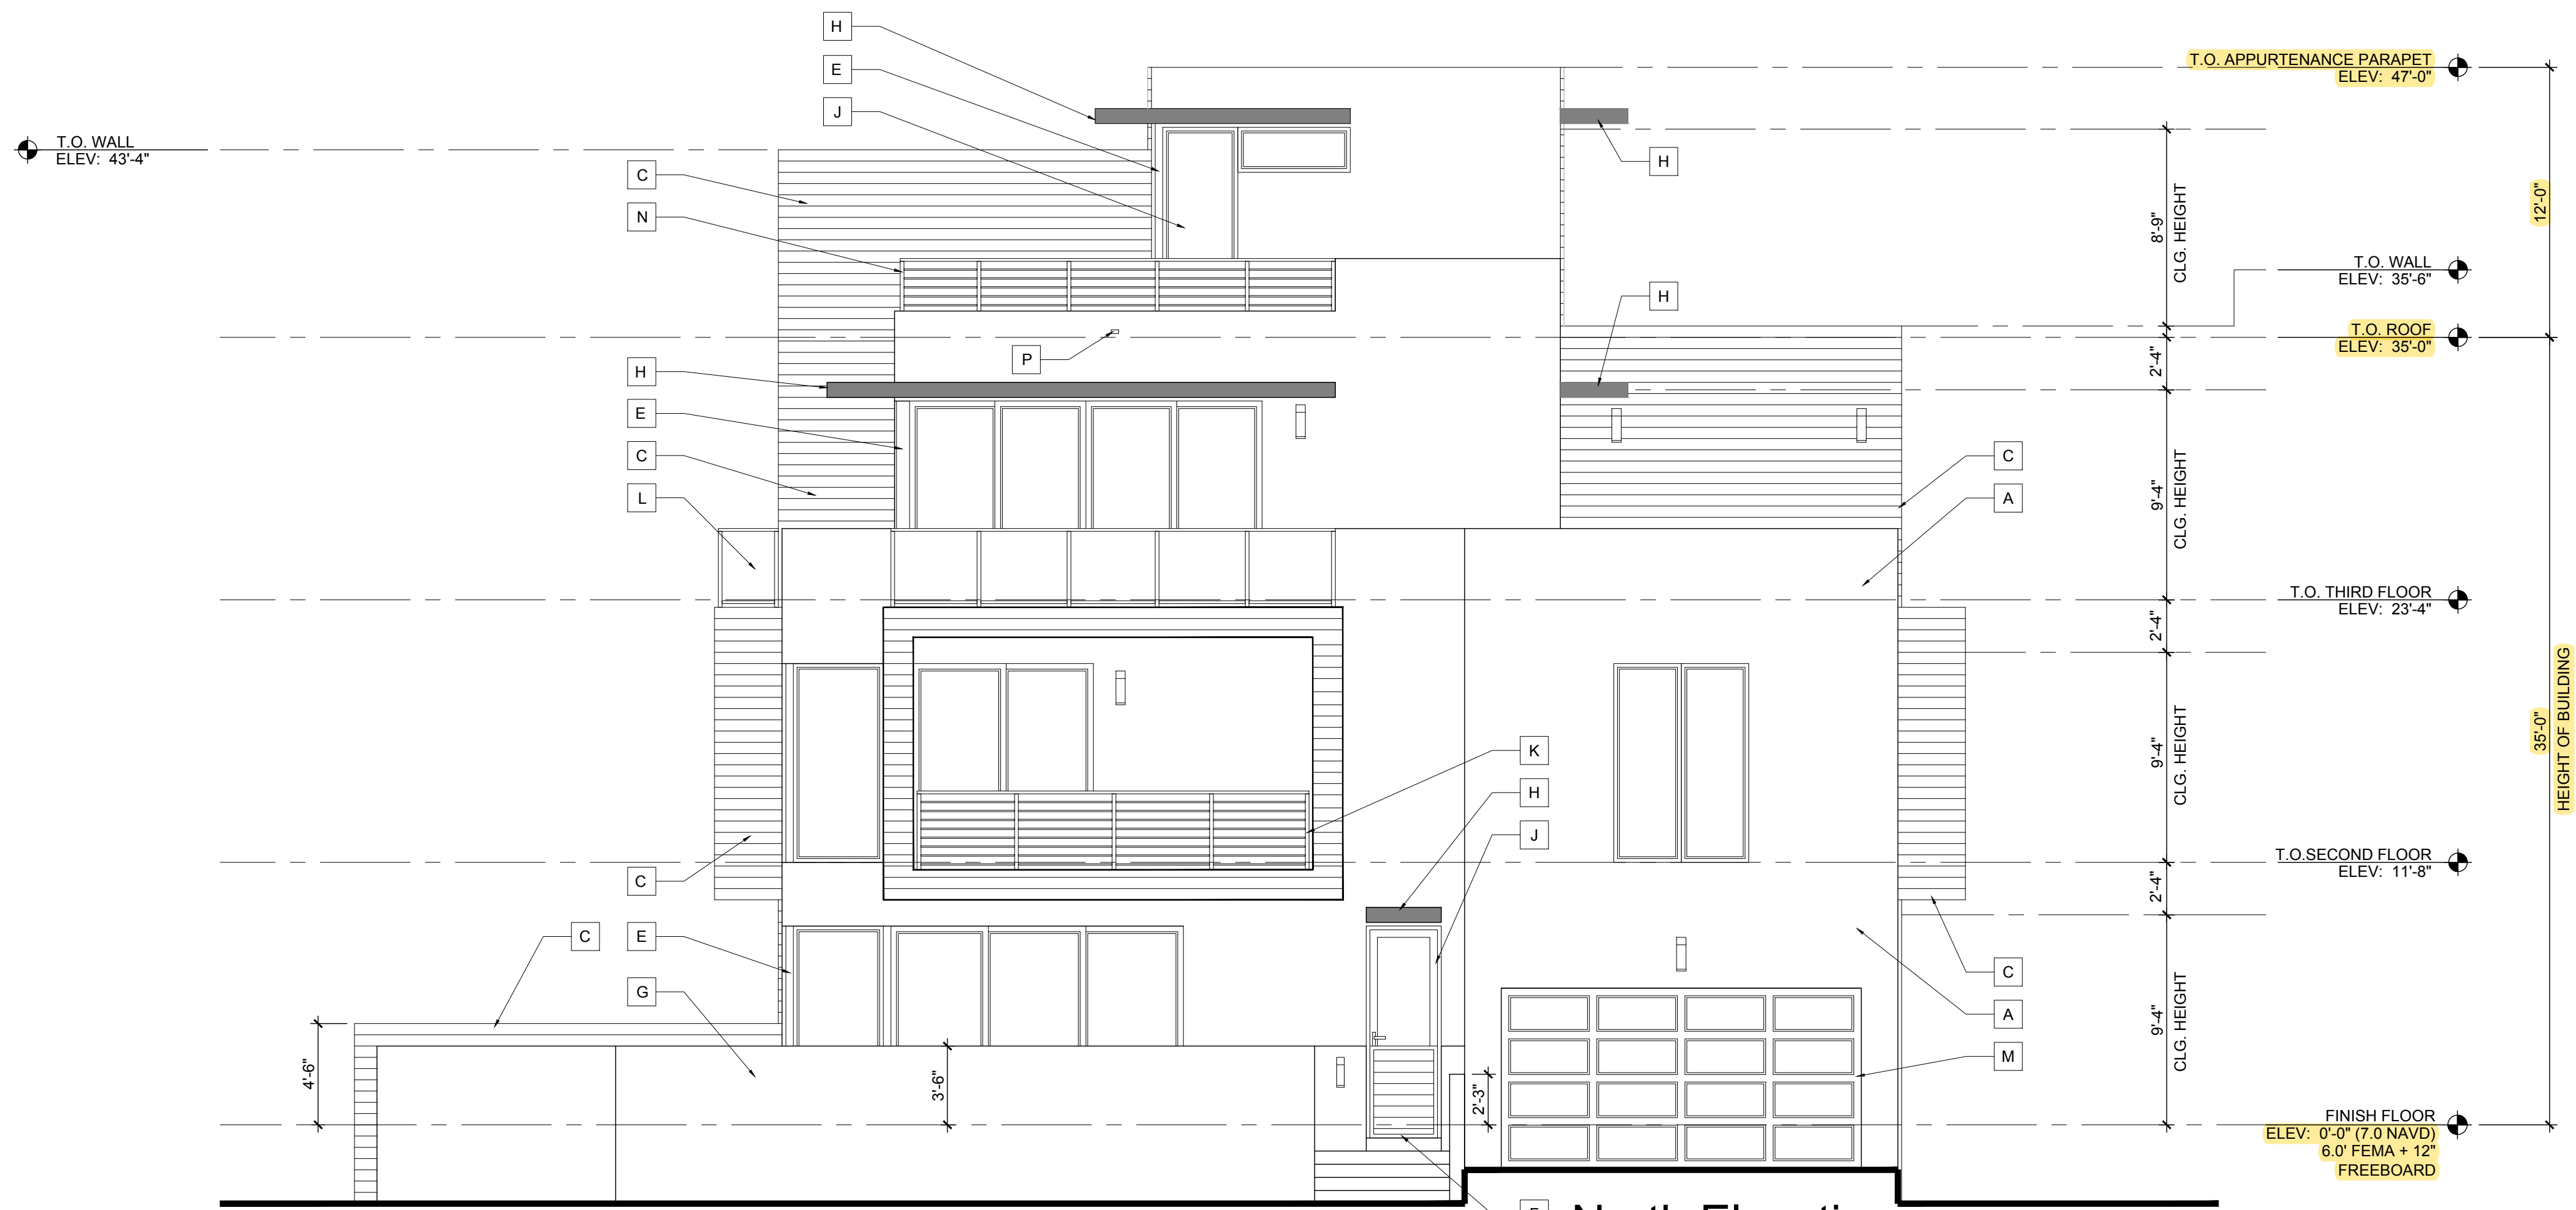

North Elevation

Scale: 3/16"=1'-0"

ELEVATION NOTES

A	SMOOTH STUCCO FINISH
B	FLUSH PANEL METAL GARAGE DOOR W/ 3/4" SQ. HORIZONTAL TUBING W/ RECESSED MOUNTED POSTS (TO REJECT 4" DIA. SPHERE) PROV. SHOP DWGS. FOR ARCHITECT'S REVIEW & APPROVAL
C	APPLIED PORCELAIN TILE OVER WATER PROOFING ON MASONRY WALL (G.C. TO COORDINATE FINISH SELECTION WITH OWNER).
D	LIGHT FIXTURE (TO BE SELECTED BY OWNER)
E	STRUCTURAL STEEL COLUMN WRAPPED IN BREAK METAL TO MATCH WINDOW/DOOR FRAME
F	ALUMINUM GATES BY SOUTH FLORIDA ALUMINUM (OR EQUAL) REFER TO FLOOR PLAN & DETAILS
G	MASONRY GARDEN WALL W/ SMOOTH STUCCO FINISH (REFER TO STRUCTURAL DRAWINGS)
H	CONCRETE ROOF/EYEBROW (REFER TO STRUCTURAL DRAWINGS)
J	IMPACT RESISTANT WINDOW AND DOOR PROVIDE SHOP DRAWINGS FOR ARCHITECT'S APPROVAL
K	42" HIGH ALUMINUM RAILING SYSTEM W/ 3/4" SQ. HORIZONTAL TUBING W/ RECESSED MOUNTED POSTS (TO REJECT 4" DIA. SPHERE) PROV. SHOP DWGS. FOR ARCHITECT'S REVIEW & APPROVAL
L	42" HIGH TEMPERED SAFETY GLASS RAILING SYSTEM W/ ALUMINUM FRAME (TO REJECT 4" DIAMETER SPHERE) PROVIDE SHOP DRAWINGS FOR ARCHITECT'S REVIEW AND APPROVAL
M	RAYNOR GLASS / METAL GARAGE DOOR W/ CLEAR ANODIZED FINISH - SEE DOOR SCHEDULE (PROVIDE NOA & SHOP DRAWINGS FOR ARCHITECT'S REVIEW & APPROVAL)
N	28" H. ALUM. RAILING SYSTEM W/ 3/4" SQ. HORIZ. TUBING W/ RECESSED MOUNTED POSTS ON 14" H. CONC. LOW WALL (PROVIDE SHOP DWGS. FOR ARCHITECT'S REVIEW & APPROVAL).
P	EMERGENCY OVERFLOW SCUPPER (REFER TO DETAIL 2 SHEET A-7.3)

BUILDING COLORS

WALLS - SHERWIN WILLIAMS PURE WHITE 7005
EYEBROWS - SHERWIN WILLIAMS SKYLINE STEEL 1015
DOORS AND WINDOWS - CLEAR ANODIZED
RAILING - SILVER POWDER COATED

RICHARD JONES



ARCHITECTURE

10 S.E. FIRST AVENUE | SUITE 102
DELRAY BEACH, FLORIDA 33444
V. 561.274.9186 | F. 561.274.9196
AA26001617 | IB26001056

WWW.RJARCHITECTURE.COM

100 GLEASON STREET
DELRAY BEACH

JOHN DELEONIBUS
100 GLEASON STREET
DELRAY BEACH, FL 33483

FLORIDA LICENSURE

AA26001617 | IB26001056

COMMISSION # 17-058

DESIGNER: RJ

DRAWN BY: Gsj

PLAN REVIEW: RJ

SUBMITTALS:

CLASS V 10.25.19

SPECIAL SITE


PLAN

SUBMITTAL

REVISIONS:

A-3.1

RICHARD JONES ARCHITECTURE

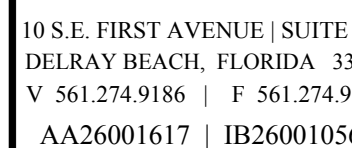

WWW.RJARCHITECTURE.CO

100 GLEASON STREET
DELRAY BEACH

JOHN DELEONIBUS
100 GLEASON STREET

FLORIDA LICENSURE

AA26001617 | IB26001050

COMMISSION #	17-0
--------------	------

DESIGNER:

DRAWN BY: C

SUBMITTALS:	
CLASS V	10.25
SPECIAL SITE PLAN SUBMITTAL	

REVISIONS

WEST AND
SOUTH
ELEVATION

A-3.2

[illegible]

Scale: 3/16"=1'-0'



Scale: $\frac{3}{16}''=1'-0''$

ELEVATION NOTES	
A	SMOOTH STUCCO FINISH
B	FLUSH PANEL METAL GARAGE DOOR W/ SILVER FINISH - SEE DOOR SCHEDULE (PROVIDE NOA & SHOP DWGS. FOR ARCHITECT'S REVIEW & APPROVAL)
C	APPLIED PORCELAIN TILE OVER WATER PROOFING ON MASONRY WALL (G.C. TO COORDINATE FINISH SELECTION WITH OWNER).
D	LIGHT FIXTURE (TO BE SELECTED BY OWNER)
E	STRUCTURAL STEEL COLUMN WRAPPED IN BREAK METAL TO MATCH WINDOW/DOOR FRAME
F	ALUMINUM GATES BY SOUTH FLORIDA ALUMINUM (OR EQUAL) REFER TO FLOOR PLAN & DETAIL
G	MASONRY GARDEN WALL W/ SMOOTH STUCCO FINISH (REFER TO STRUCTURAL DRAWINGS)
H	CONCRETE ROOF/EYEBROW (REFER TO STRUCTURAL DRAWINGS)
J	IMPACT RESISTANT WINDOW AND DOOR PROVIDE SHOP DRAWINGS FOR ARCHITECT'S APPROVAL
K	42" HIGH ALUMINUM RAILING SYSTEM W/ 3/4" SQ. HORIZONTAL TUBING W/ RECESSED MOUNTED POSTS (TO REJECT 4" DIA. SPHERE) PROV. SHOP DWGS. FOR ARCHITECT'S REVIEW & APPROVAL
L	42" HIGH TEMPERED SAFETY GLASS RAILING SYSTEM W/ ALUMINUM FRAME (TO REJECT 4" DIAMETER SPHERE) PROVIDE SHOP DRAWINGS FOR ARCHITECT'S REVIEW AND APPROVAL
M	RAYNOR GLASS / METAL GARAGE DOOR W/ CLEAR ANODIZED FINISH - SEE DOOR SCHEDULE (PROVIDE NOA & SHOP DRAWINGS FOR ARCHITECT'S REVIEW & APPROVAL)
N	28" H. ALUM. RAILING SYSTEM W/ 3/4" SQ. HORIZ. TUBING W/ RECESSED MOUNTED POSTS ON 14" H. CONC. LOW WALL (PROVIDE SHOP DWGS. FOR ARCHITECT'S REVIEW & APPROVAL).
P	EMERGENCY OVERFLOW SCUPPER (REFER TO DETAIL 2 SHEET A-7.3)
BUILDING COLORS	
WALLS - SHERWIN WILLIAMS PURE WHITE 7005	
EYEBROWS - SHERWIN WILLIAMS SKYLINE STEEL 1015	
DOORS AND WINDOWS - CLEAR ANODIZED	
RAILING - SILVER POWDER COATED	