


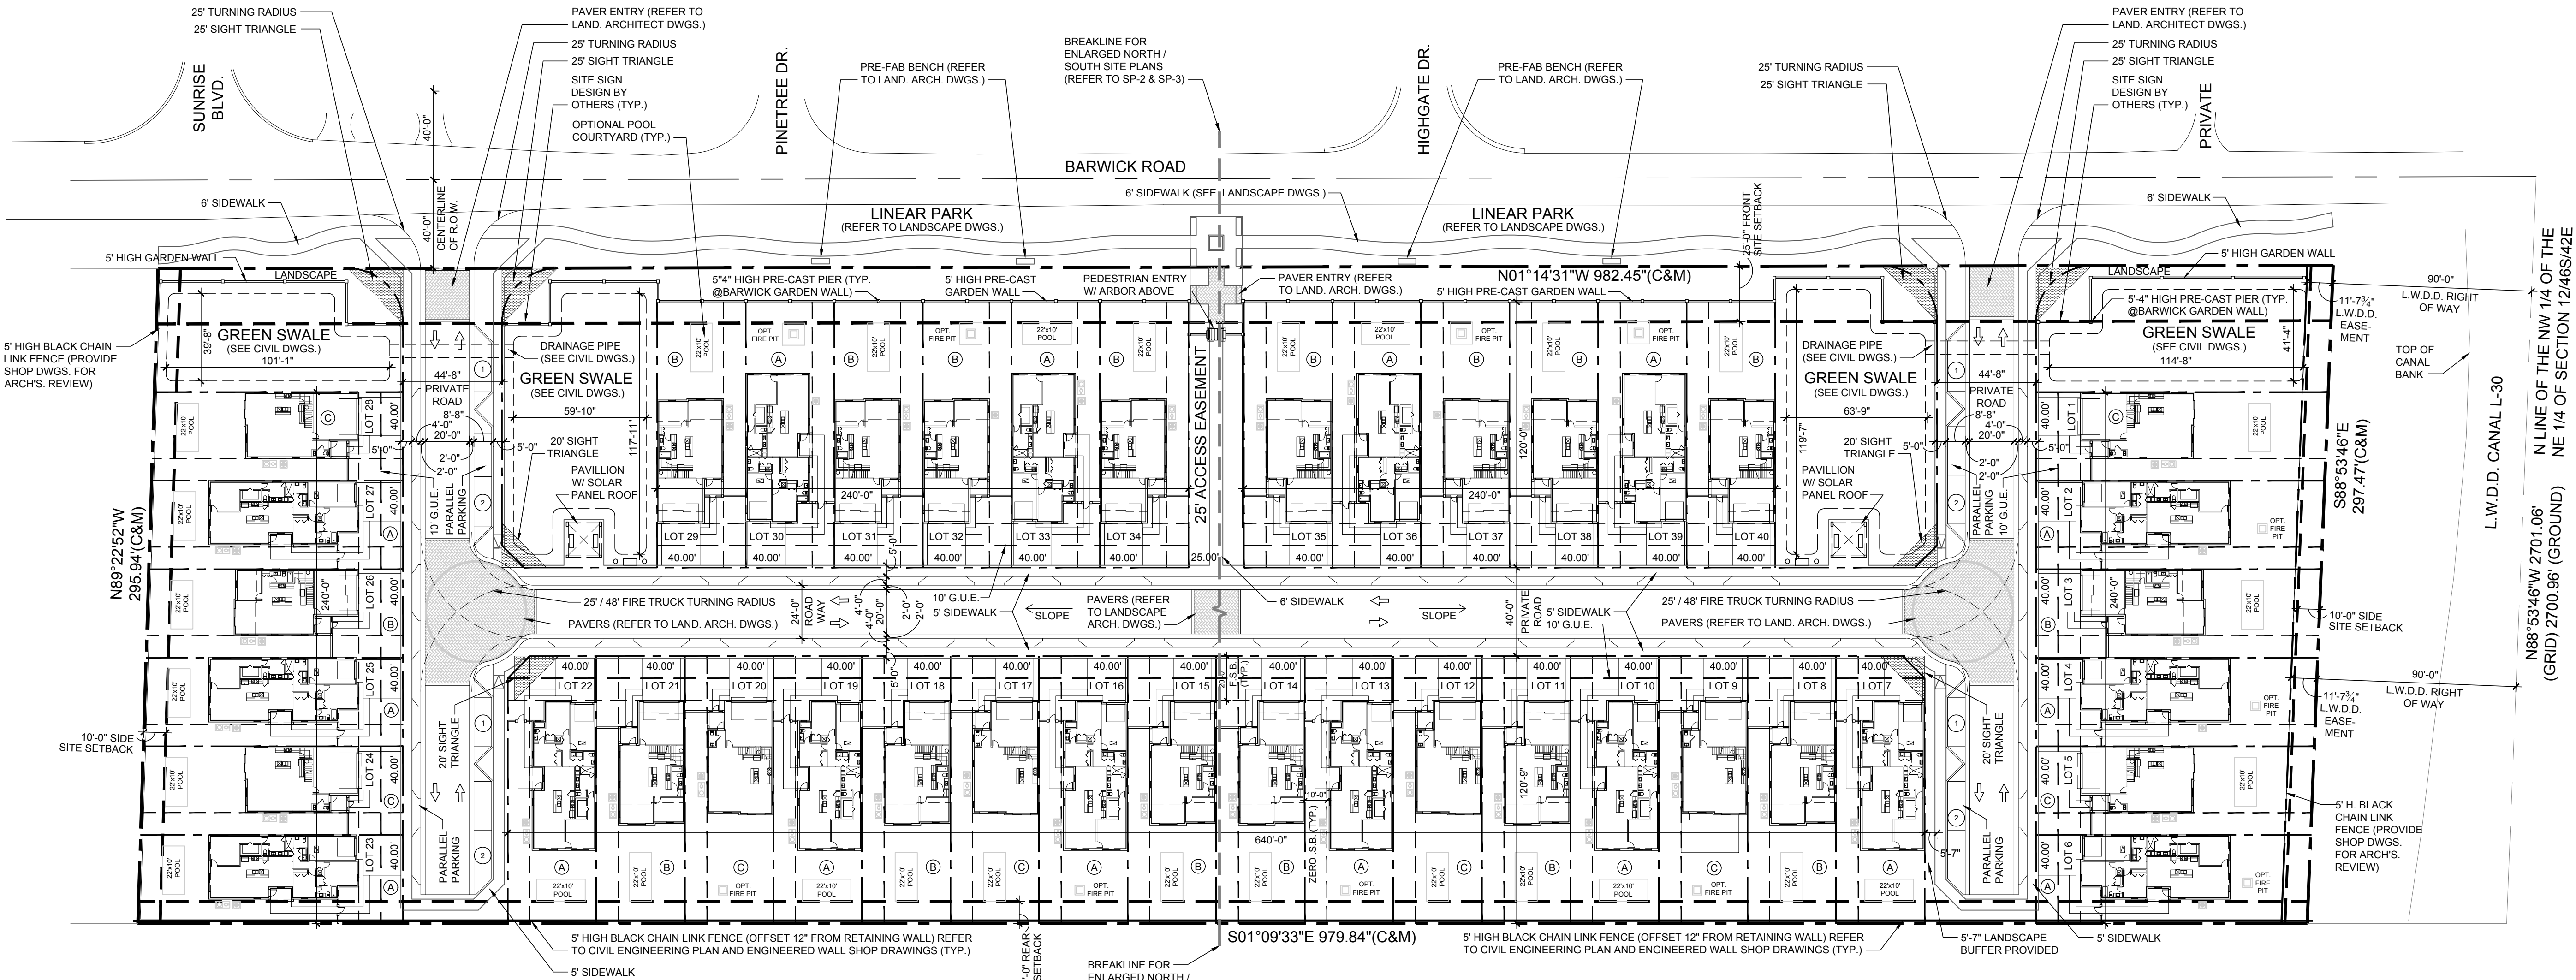

Over All Site Plan
Scale: 1"=40'



Barwick Road Street Scene

Scale: 1"=40'



Barwick Road Enlarged Partial Street Scene

Scale: 1"=10'


THE FOLLOWING FIRE CODES ARE FOLLOWED:
FLORIDA FIRE PREVENTION CODE 6TH EDITION, FLORIDA SPECIFIC NFPA 1 FIRE CODE, 2015 ED. FLORIDA SPECIFIC NFPA 101 LIFE SAFETY CODE, 2015 ED.

WAIVER REQUESTS
1) PURSUANT TO LDR SECTION 4.3.4(H)(3)(a), ZERO LOT LINE SETBACKS REQUIRED TO BE 15'-0" THROUGHOUT THE DEVELOPMENT. REQUEST FOR 10'-0" SIDE SETBACKS THROUGHOUT THE DEVELOPMENT.
2) PURSUANT TO LDR SECTION 4.3.4(K) TABLE 601, DEVELOPMENT STANDARDS MATRIX FOR CORNER LOTS REQUIRED TO BE 80'-0" WIDE THROUGHOUT THE DEVELOPMENT. REQUEST FOR ONLY (2) CORNER LOTS TO BE 40'-0" WIDE THROUGHOUT THE DEVELOPMENT.
3) PURSUANT TO LDR SECTION 6.1.3(B)(1)(a), SIDEWALK WIDTH REQUIRED TO BE MINIMUM 5'-0" WIDE REQUIRED THROUGHOUT THE DEVELOPMENT. REQUEST FOR 4'-0" SIDEWALK THROUGHOUT THE DEVELOPMENT.

SITE CALCULATIONS		
	Square Feet	Percentage
Total Site Area =	290,981	100.0%
Impervious Area =	195,584	67.2%
PerVIOUS Area =	95,396	32.8%
Site Coverage =	76,230	26.2%
%Open Space = (Minimum 25% Non-Vehicular Open Space Required)	95,396	32.8%
Impervious Right of Way =	47,068	16.2%
PerVIOUS Right of Way =	7,083	2.4%
Total Right of Way =	54,151	18.6%

BUILDING LOT SETBACKS		
	Required	Provided
Front Setback	20'-0"	20'-0"
Rear Setback	10'-0"	15'-9" MIN. (REFER TO LOT)
Side Setback - Zero Side	0'-0"	0'-0"
Side Setback - Non Zero Side	15'-0"	10'-0"

BUILDING LOT REQUIREMENTS		
Lot Size =	4,500 SQ. FT.	MIN. 4,516 S.F. (REFER TO LOT)
Lot Width =	40.00'	40.00'
Lot Depth =	80.00'	112'-0" MIN. (REFER TO LOT)
Lot Frontage =	40.00'	40.00'
Building Height =	35'-0"	35'-0" MAX. (FROM C. OF R.)

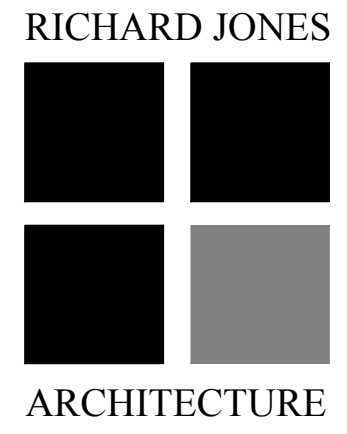

10 S.E. FIRST AVENUE | SUITE 102
DELRAY BEACH, FLORIDA 33444
V. 561.274.9186 | F. 561.274.9196
AA26001617 | IB26001056

WWW.RJARCHITECTURE.COM

BANYAN COURT
BARWICK ROAD
DELRAY BEACH, FLORIDA

STELLAR COMMUNITIES
2700 WEST CYPRESS CREEK ROAD, SUITE D-118
FORT LAUDERDALE, FL 33309

FLORIDA LICENSURE

AA26001617 | IB26001056

COMMISSION # 18-059
DESIGNER: RJ
DRAWN BY: GJ
PLAN REVIEW: RJ


SUBMITTALS:	
ISSUED TO ZONING	05.03.19
#1 ZONING COMMENTS	07.15.19
#2 ZONING COMMENTS	08.23.19
#3 ZONING COMMENTS	10.16.19

REVISIONS:

SITE PLAN

SP-1

RICHARD JONES ARCHITECTURE

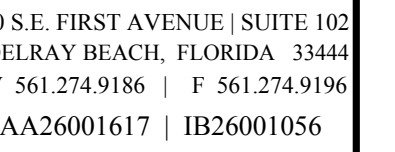

BANYAN COURT
BARWICK ROAD
DELRAY BEACH, FLORIDA

STELLAR COMMUNITIES
2700 WEST CYPRESS CREEK ROAD, SUITE D-118
FORT LAUDERDALE, FL 33309

AA26001617 | IB26001056

COMMISSION #	18-059
DESIGNER:	RJ
DRAWN BY:	GsJ
PLAN REVIEW:	RJ


SUBMITTALS:	
ISSUED TO	05.03.19
ZONING	
#1 ZONING	07.15.19
COMMENTS	
#2 ZONING	08.23.19
COMMENTS	
#3 ZONING	10.16.19
COMMENTS	


REVISIONS:

ENLARGED
SITE PLAN
SOUTH

SP-2

RICHARD JONES ARCHITECTURE

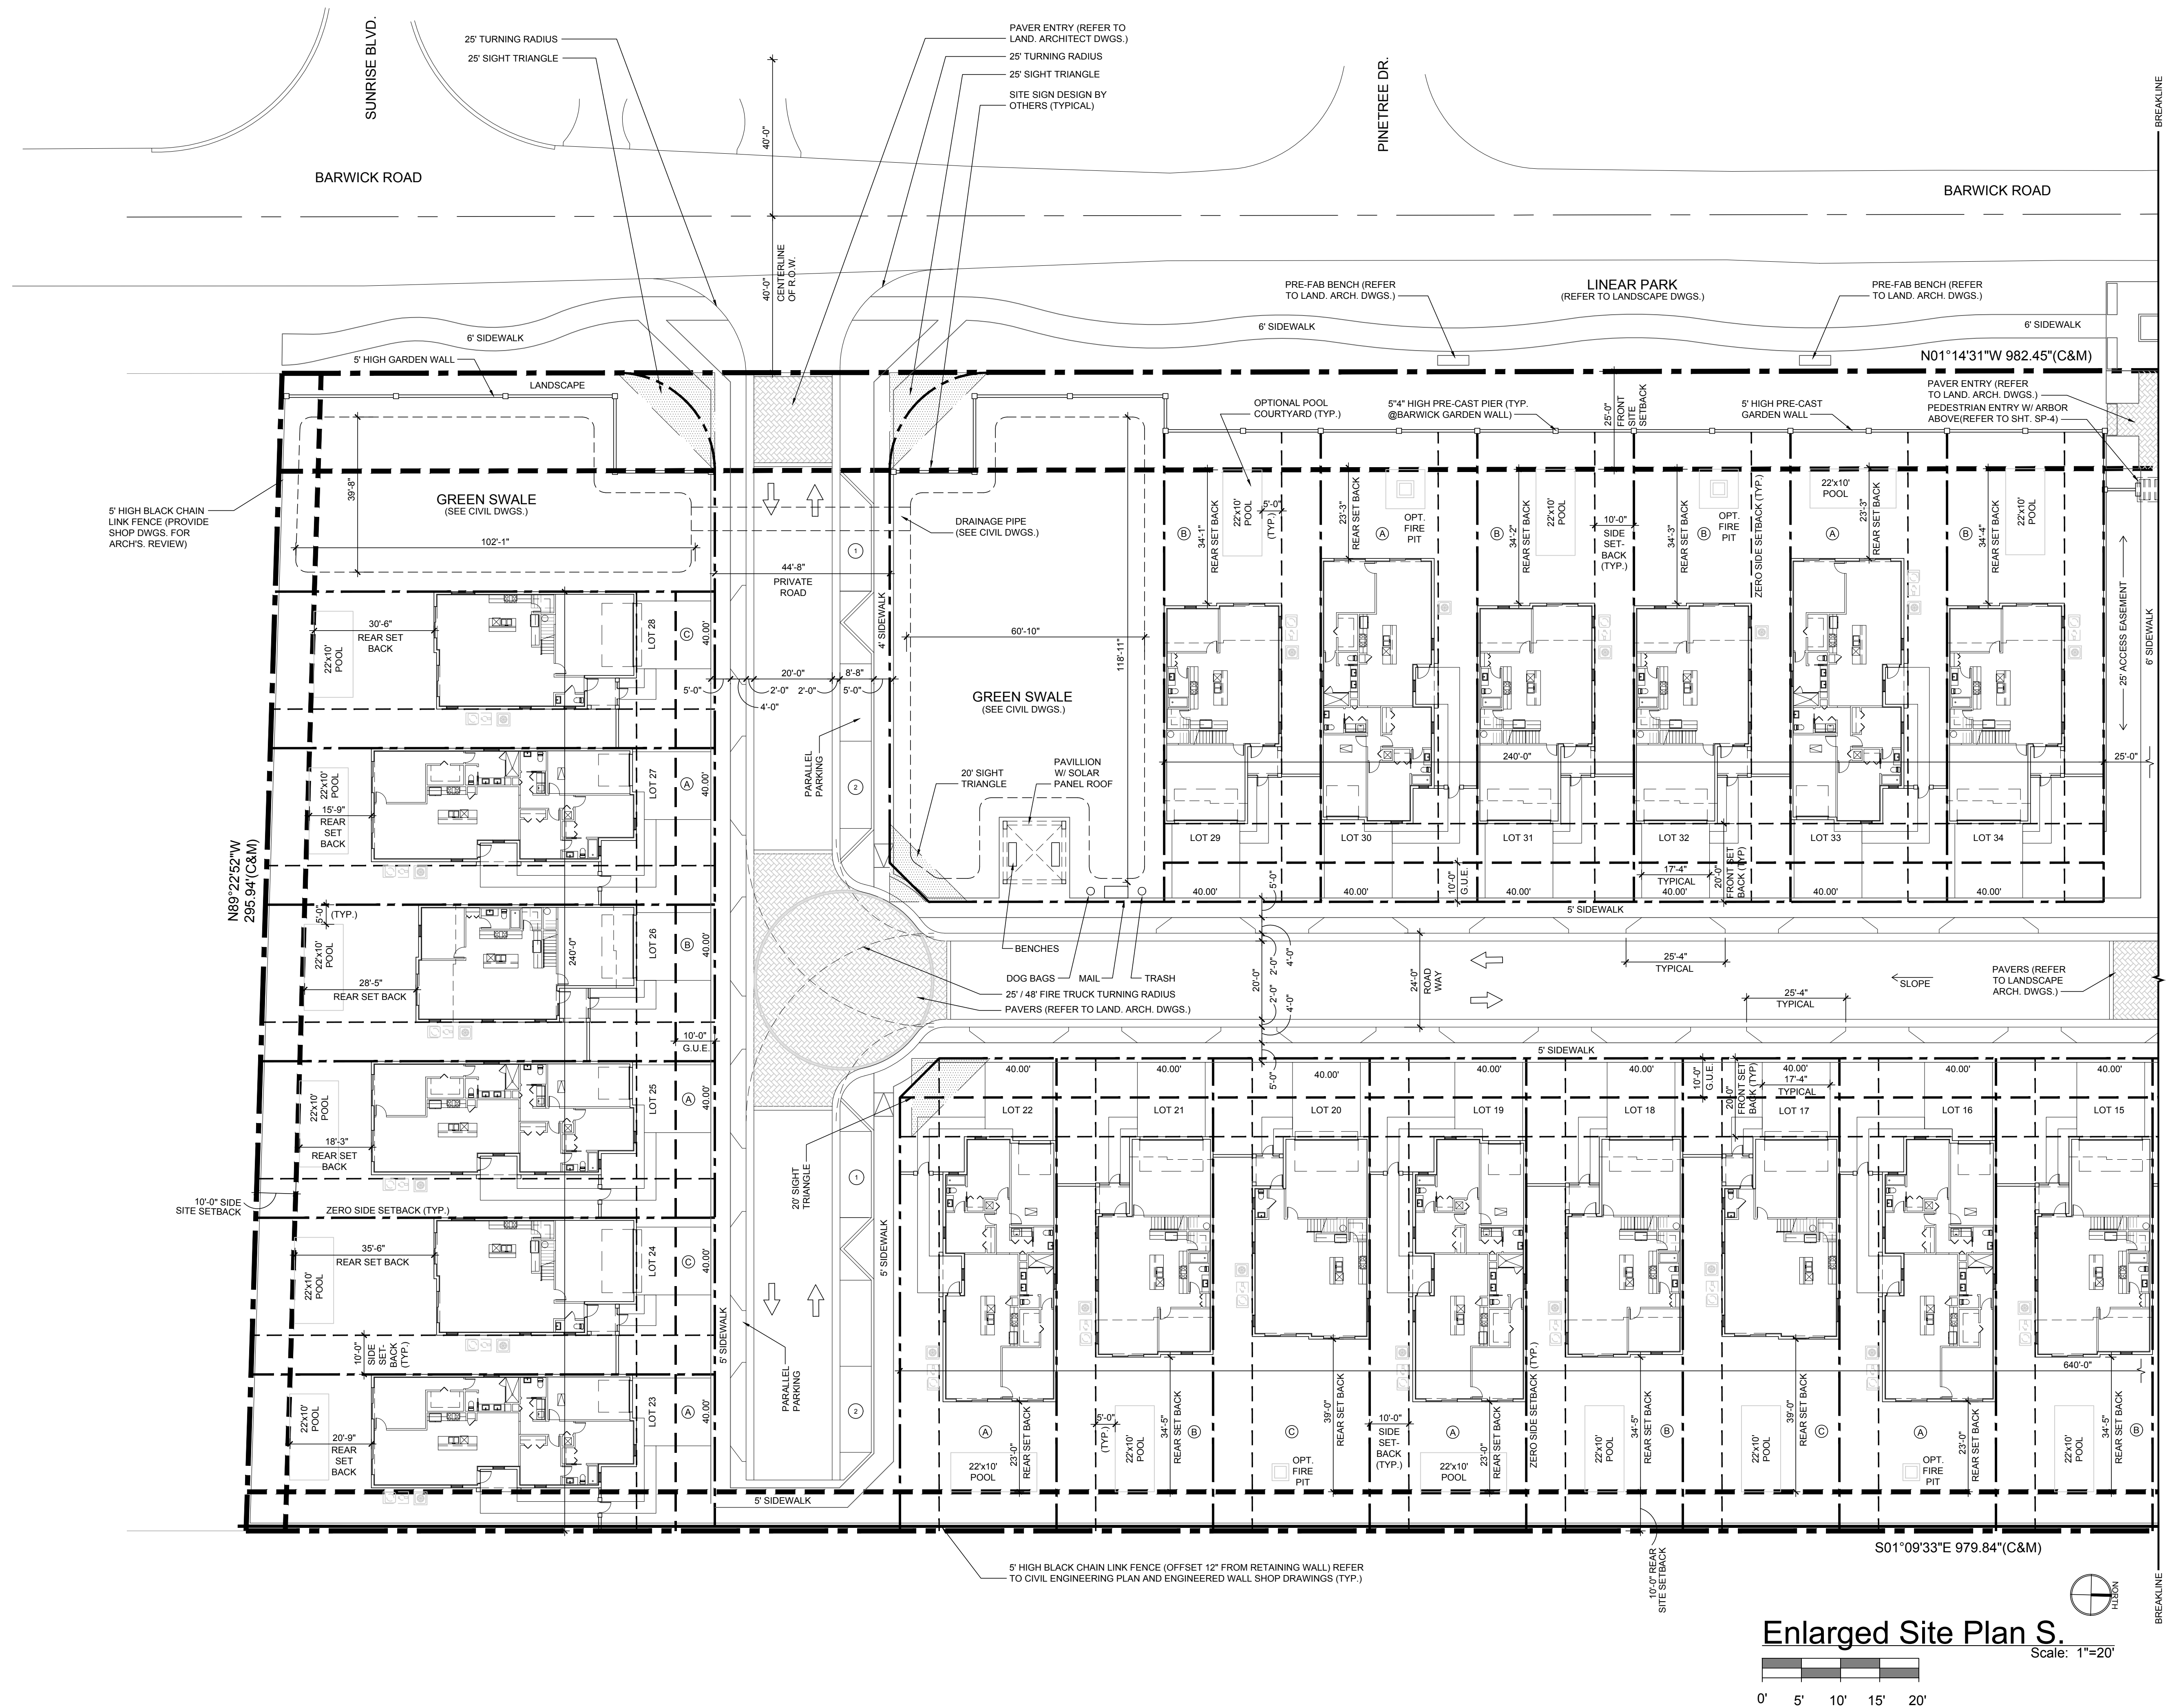

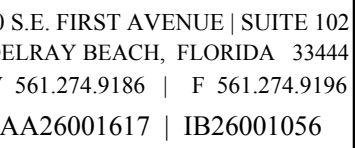

BANYAN COURT
BARWICK ROAD
DELRAY BEACH, FLORIDA

STELLAR COMMUNITIES
2700 WEST CYPRESS CREEK ROAD, SUITE D-118
FORT LAUDERDALE, FL 33309

FLORIDA LICENSURE

AA26001617 | IB26001056

COMMISSION # 18-059

DESIGNER: RJ

SUBMITTALS:

ISSUED TO 05.03.19
ZONING

#1 ZONING	07.15.19
-----------	----------

COMMENTS

42 ZONING	08.23.19
COMMENTS	


#3 ZONING 10.16.19

REVISIONS:


ENLARGED
SITE PLAN
NORTH

SP-3

RICHARD JONES ARCHITECTURE

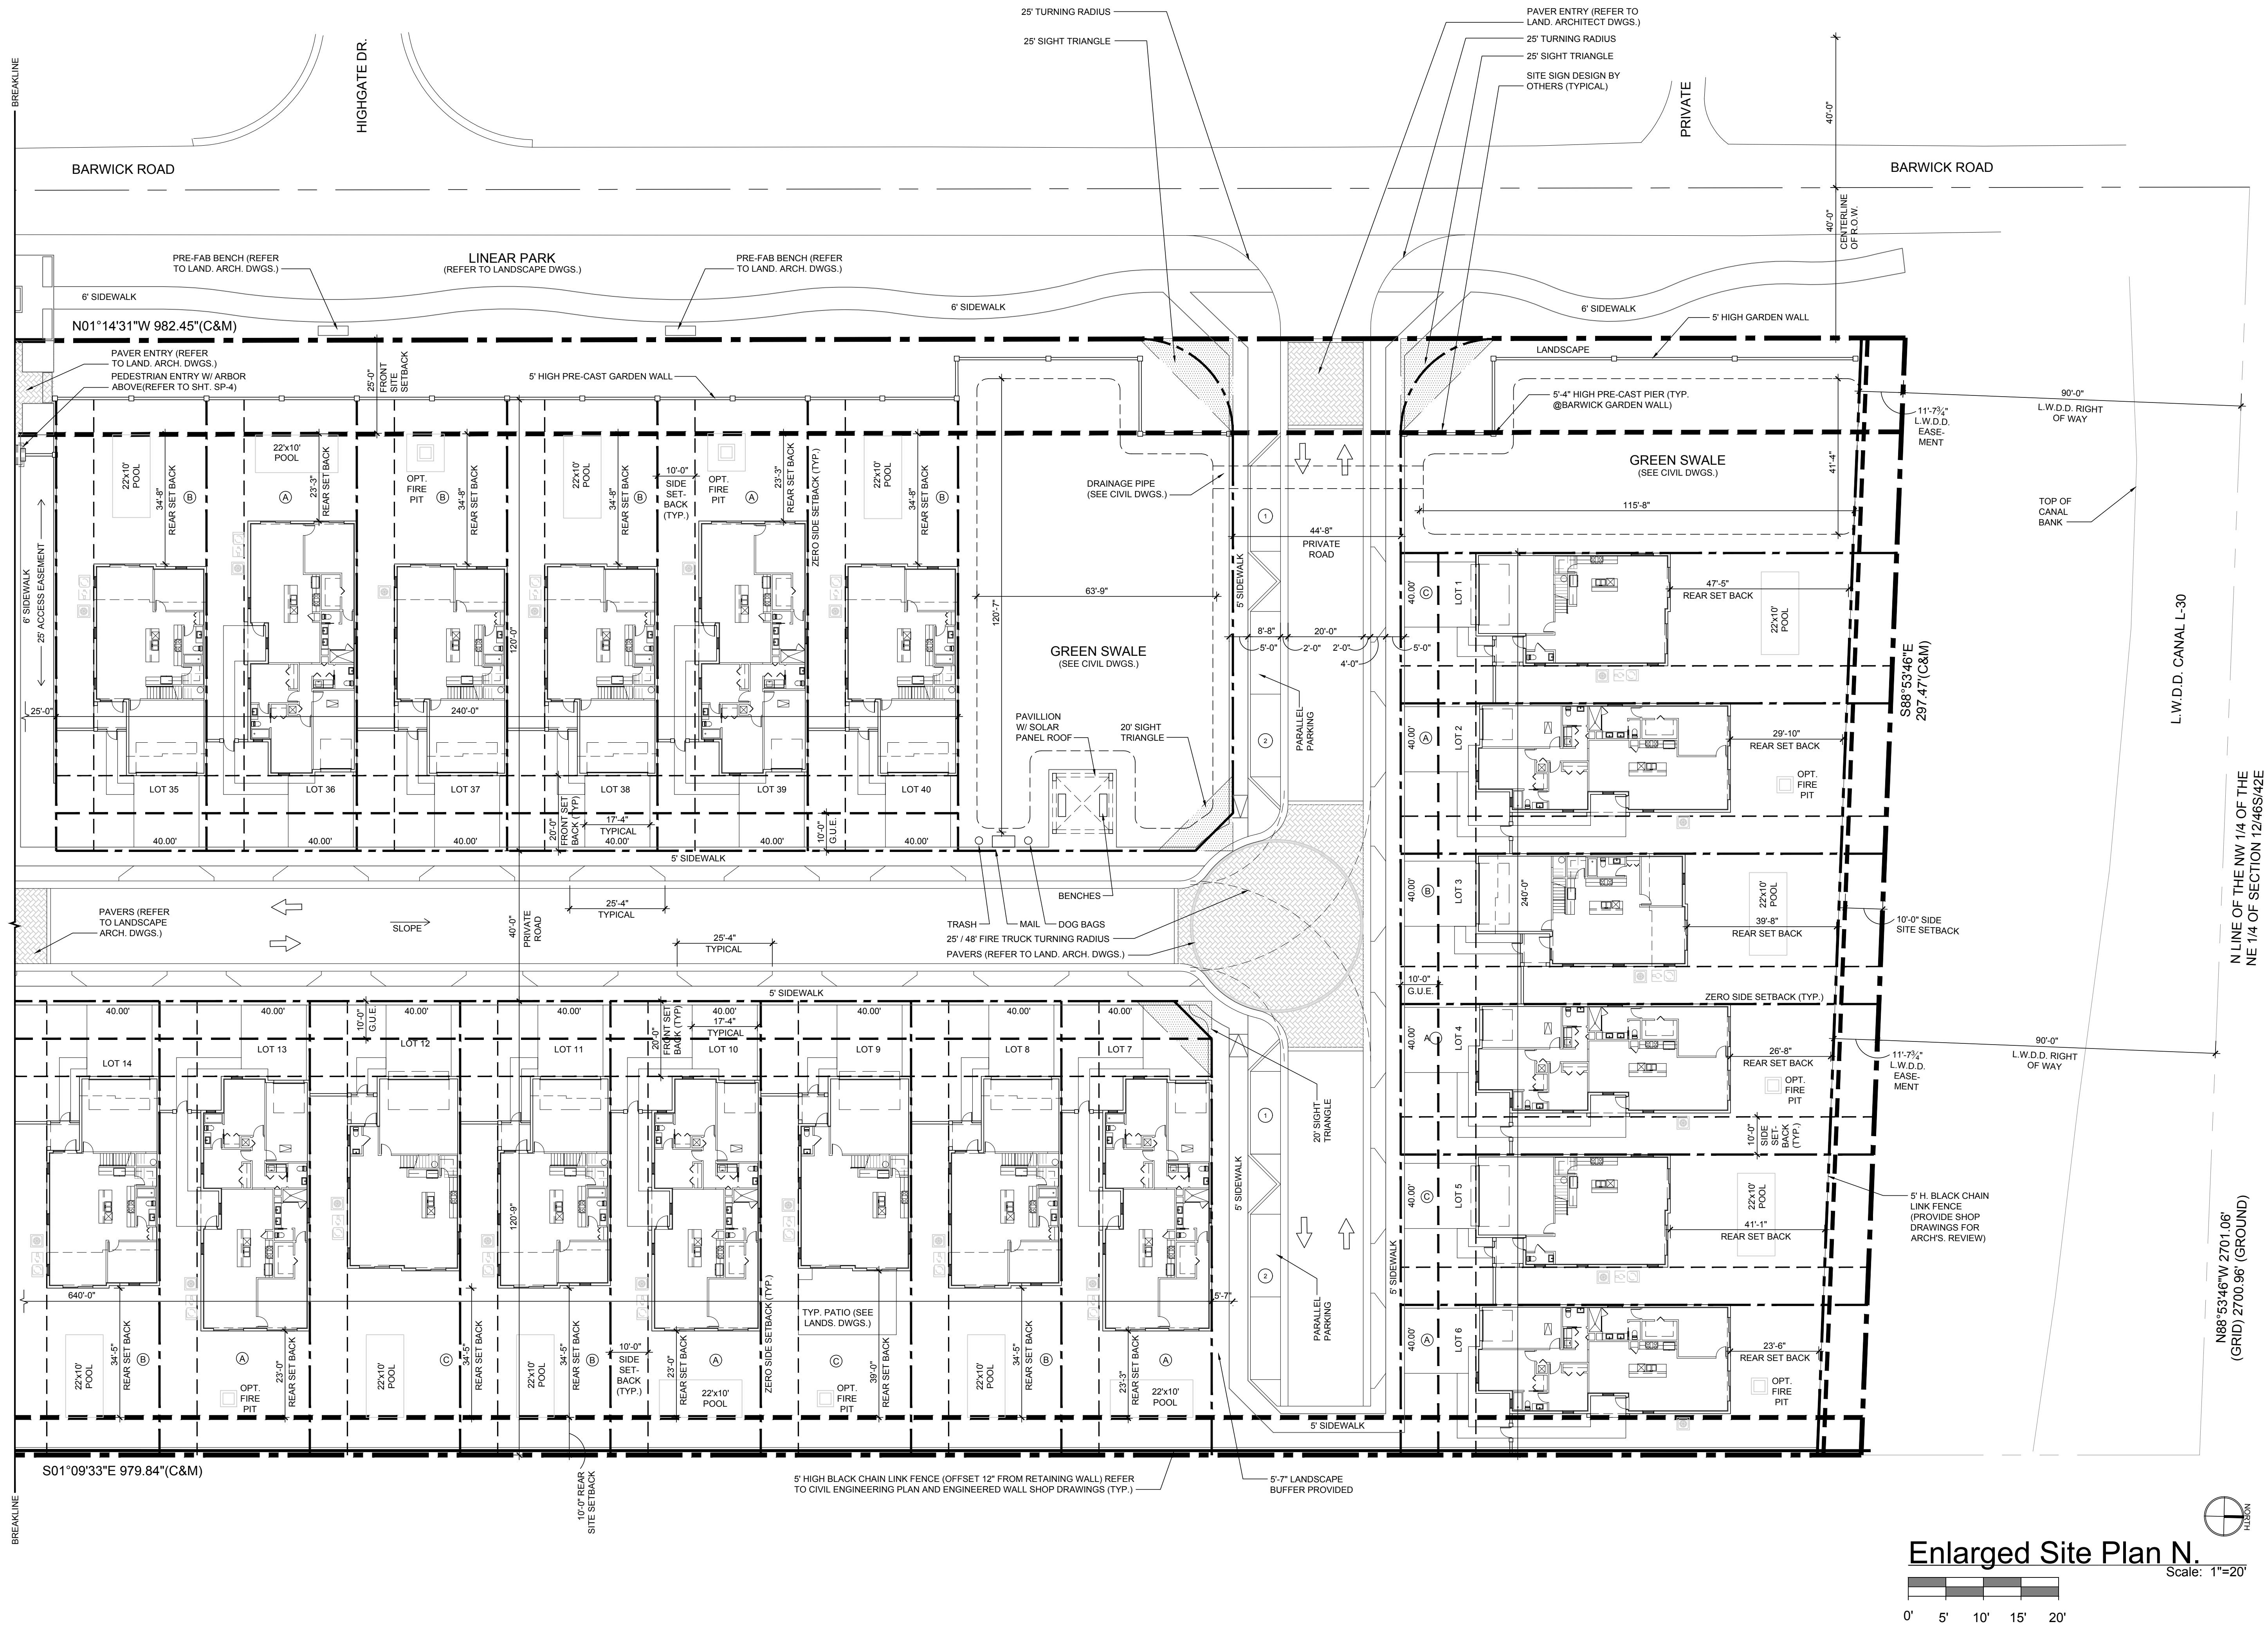


KEY NOTES	
A	SMOOTH STUCCO FINISH
B	4" SMOOTH STUCCO FINISH BANDING
C	LIGHT FIXTURE
D	WOOD LOOK PORCELAIN TILE
E	6"x6" ALUMINUM ARBOR
F	PRE-CAST WALL PANEL TOP +5'-0" ABV. FIN. GRADE (SEE SITE PLAN)
G	PRE-CAST PIER TOP +5'-4" ABOVE FINISH GRADE (SEE SITE PLAN)
H	2" SMOOTH STUCCO FINISH BANDING
J	METAL ROOF
K	SOLAR PANEL
L	6" SMOOTH STUCCO FRIEZE BOARD

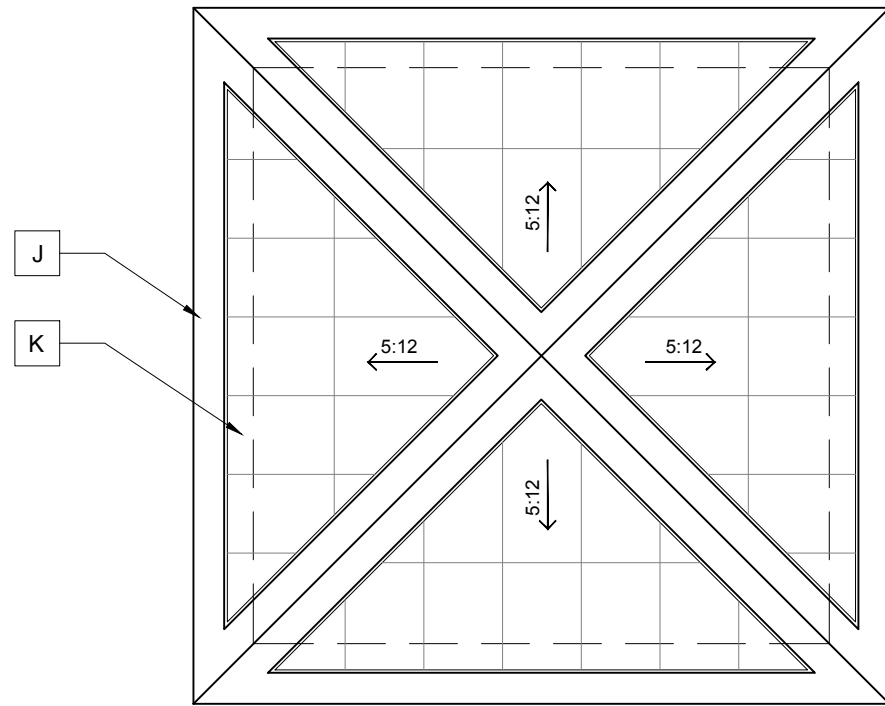


Roof Plan

Scale: 3/16"=1'-0"

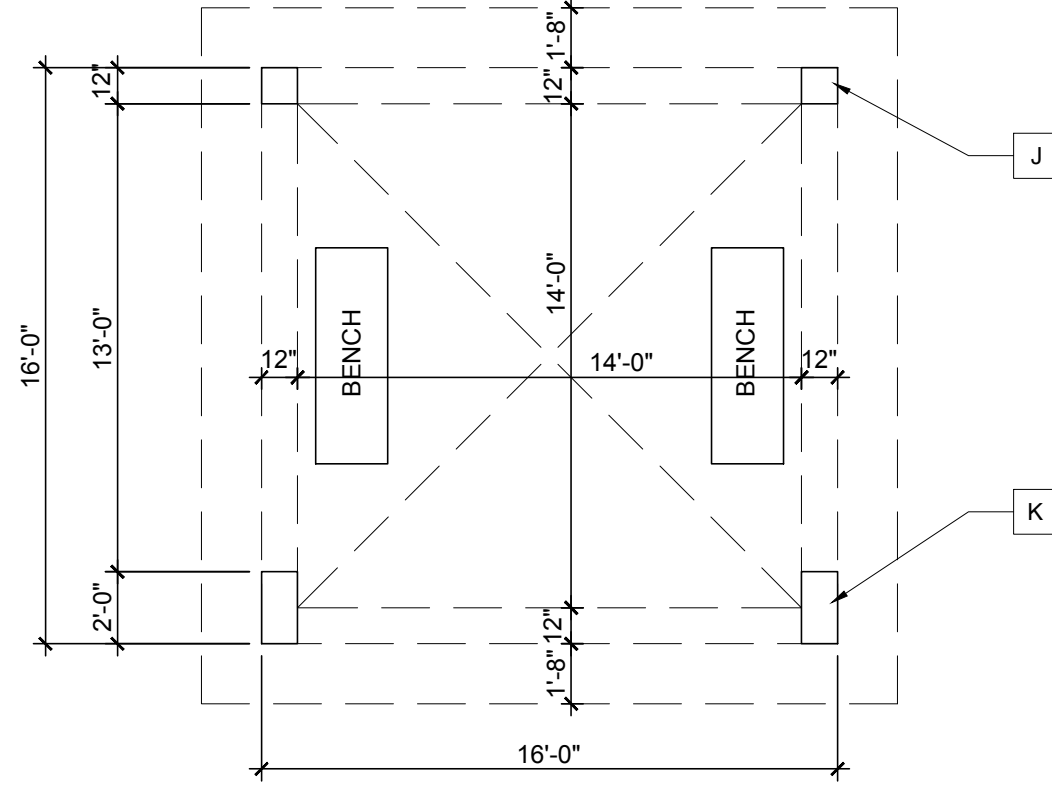


Floor Plan

Scale: 3/16"=1'-0"

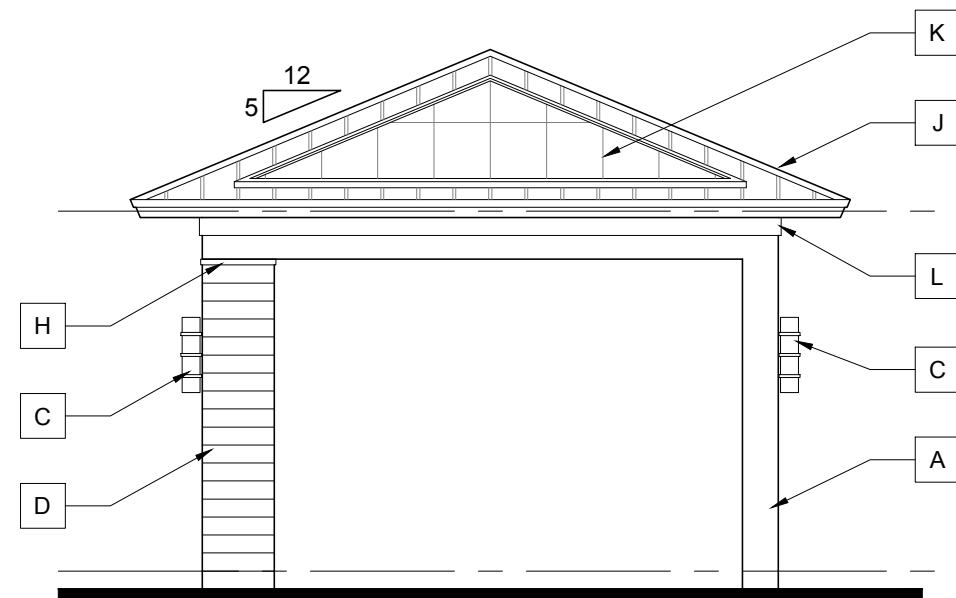


South (Side) Elevation

Scale: 3/16"=1'-0"

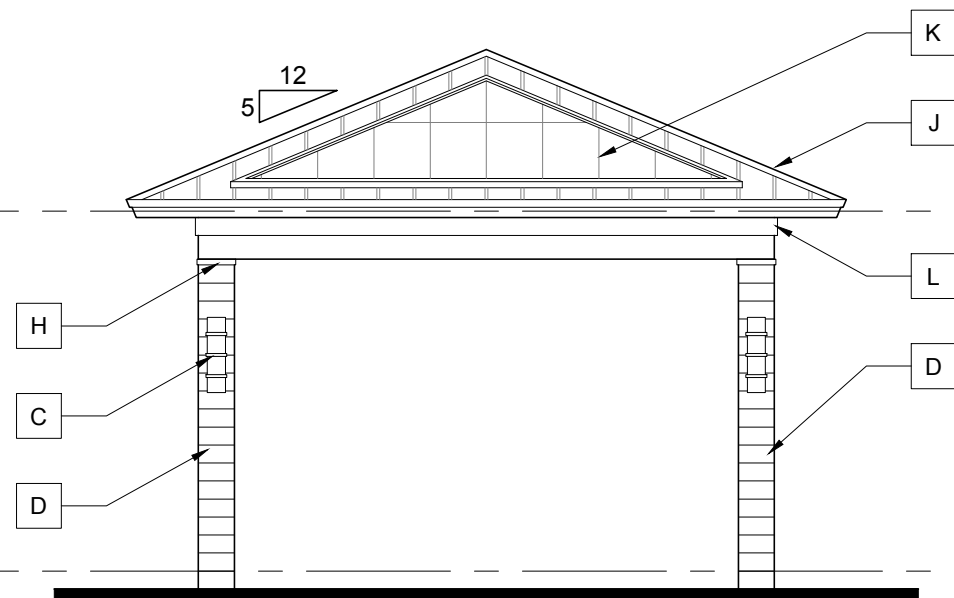


West (Rear) Elevation

Scale: 3/16"=1'-0"

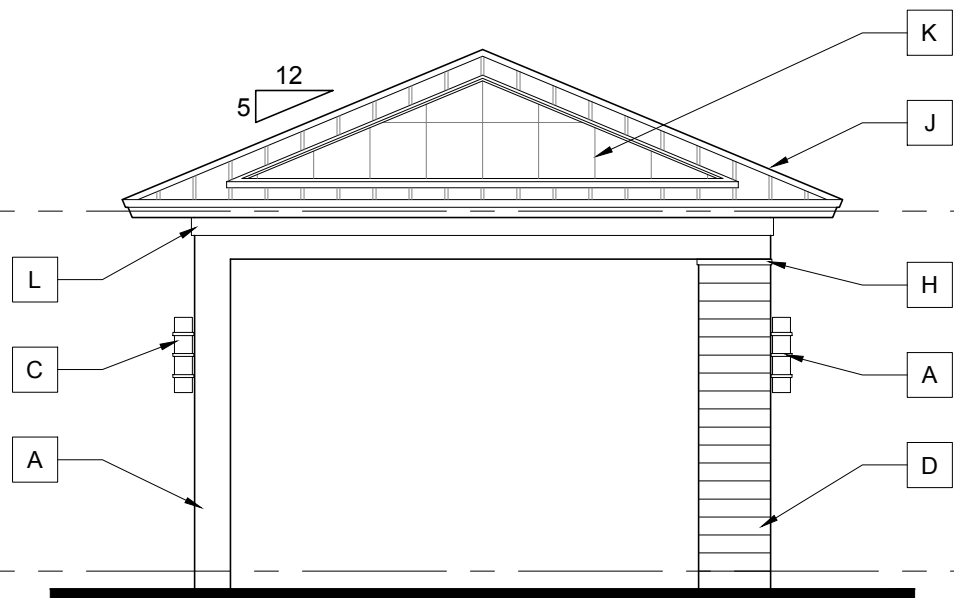

North (Side) Elevation

Scale: 3/16"=1'-0"

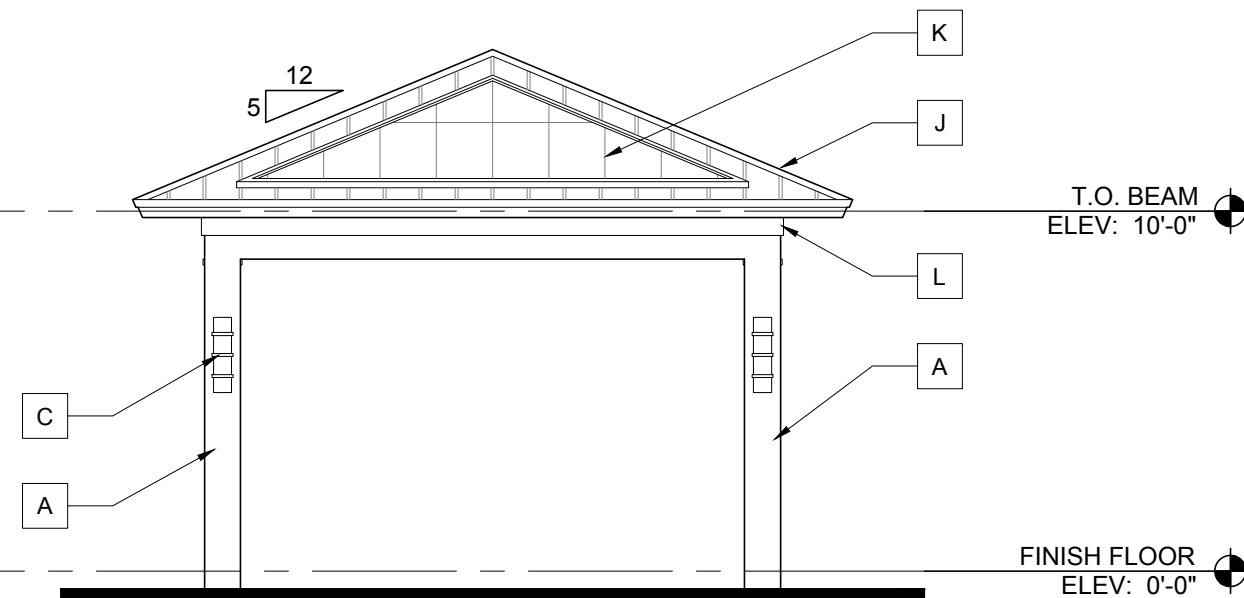


East (Front) Elevation

Scale: 3/16"=1'-0"


PAVILLION W/ SOLAR PANEL ROOF

KEY NOTES	
A	SMOOTH STUCCO FINISH
B	4" SMOOTH STUCCO FINISH BANDING
C	LIGHT FIXTURE
D	WOOD LOOK PORCELAIN TILE
E	6"x6" ALUMINUM ARBOR
F	PRE-CAST WALL PANEL TOP +5'-0" ABV. FIN. GRADE (SEE SITE PLAN)
G	PRE-CAST PIER TOP +5'-4" ABOVE FINISH GRADE (SEE SITE PLAN)
H	2" SMOOTH STUCCO FINISH BANDING
J	METAL ROOF
K	SOLAR PANEL
L	6" SMOOTH STUCCO FRIEZE BOARD

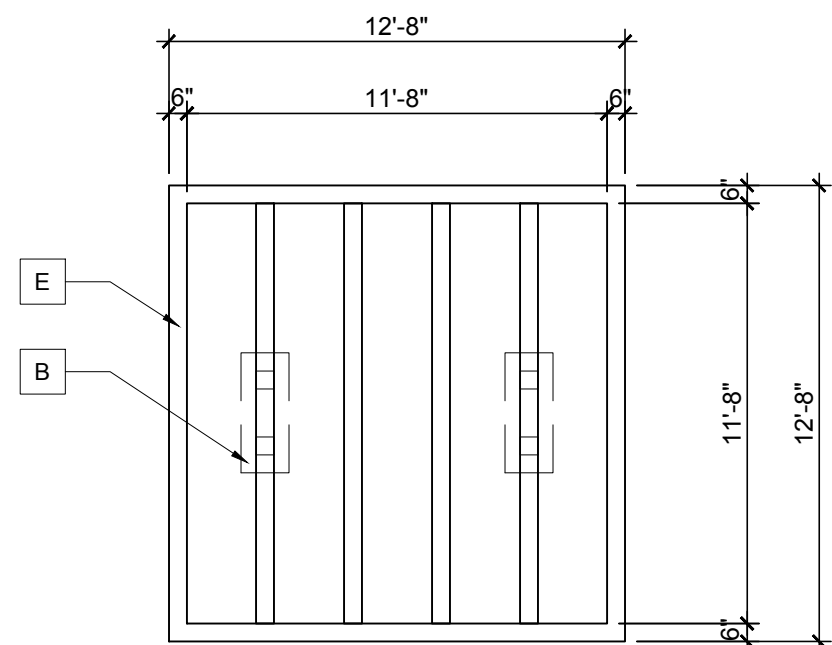



Roof Plan

Scale: 3/16"=1'-0"

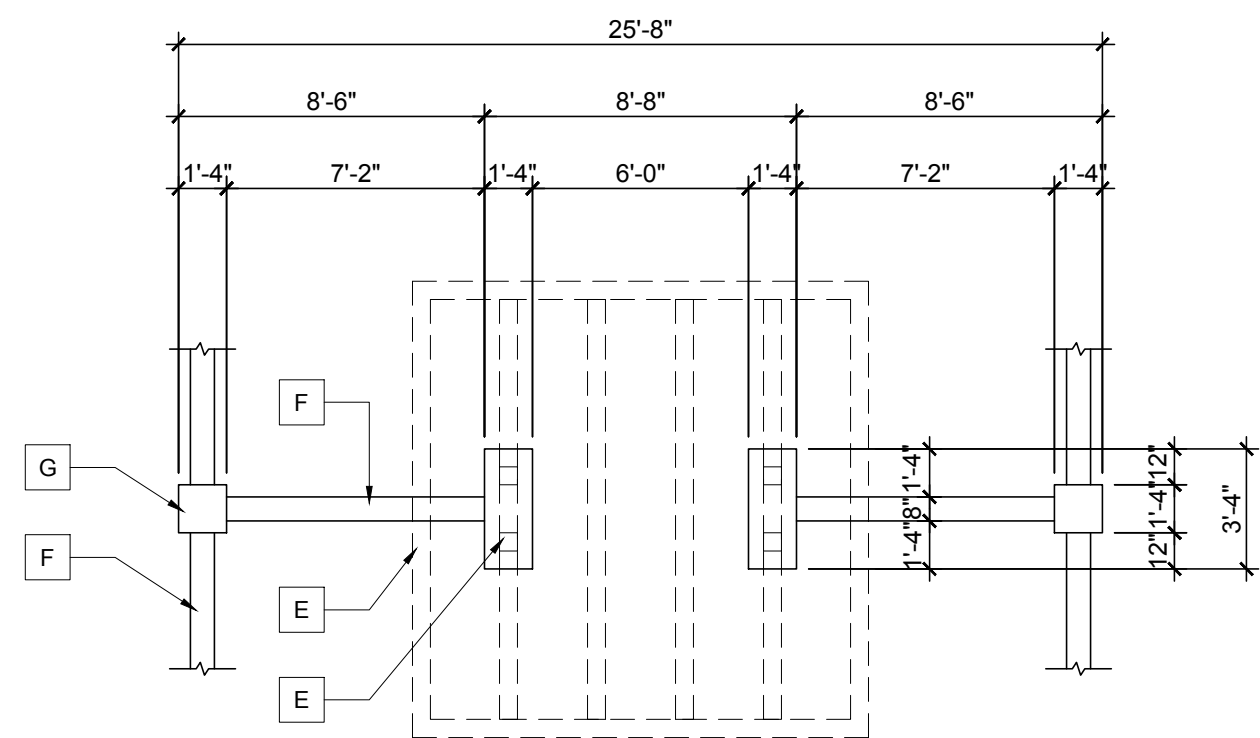


Floor Plan

Scale: 3/16"=1'-0"

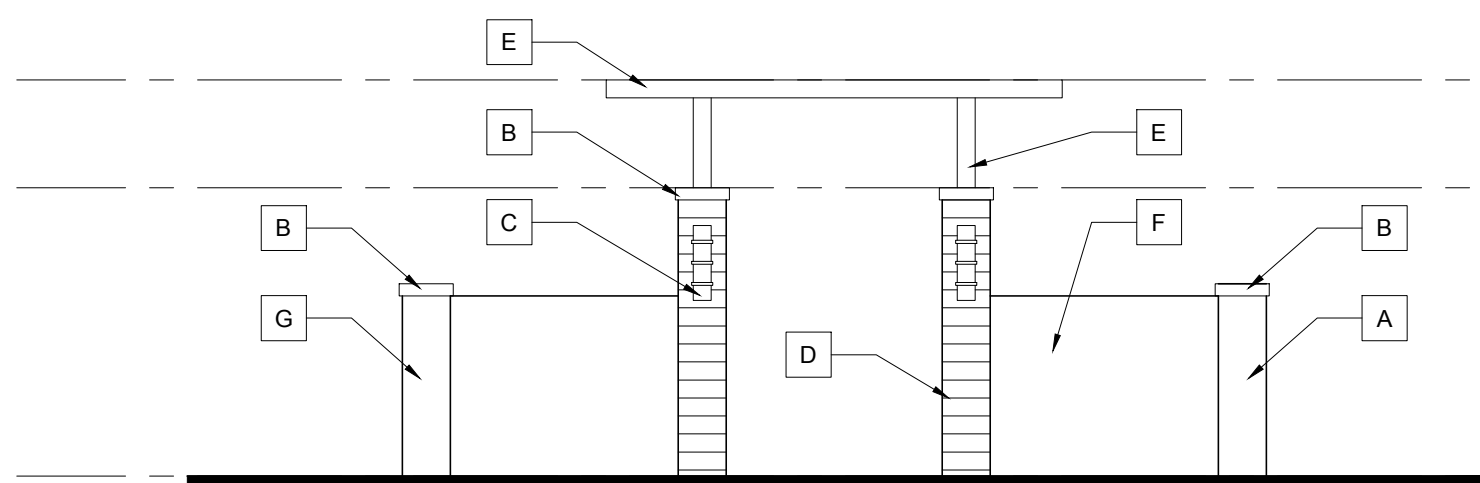 


East (Rear) Elevation

Scale: 3/16"=1'-0"

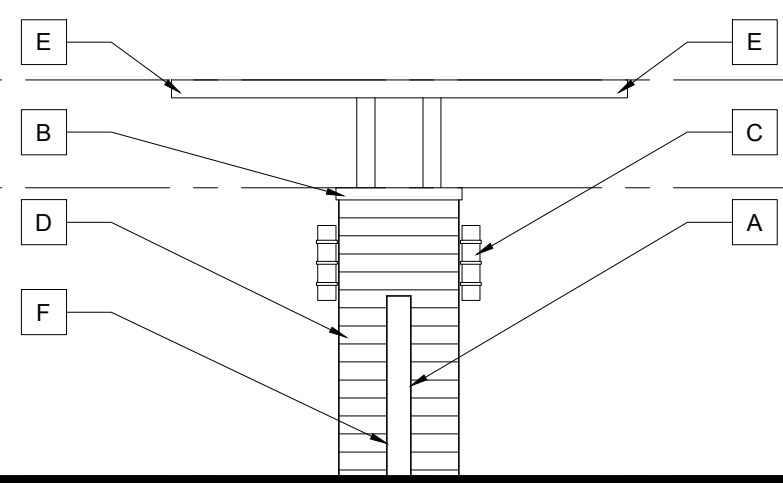

North (Side) Elevation


Scale: 3/16"=1'-0"

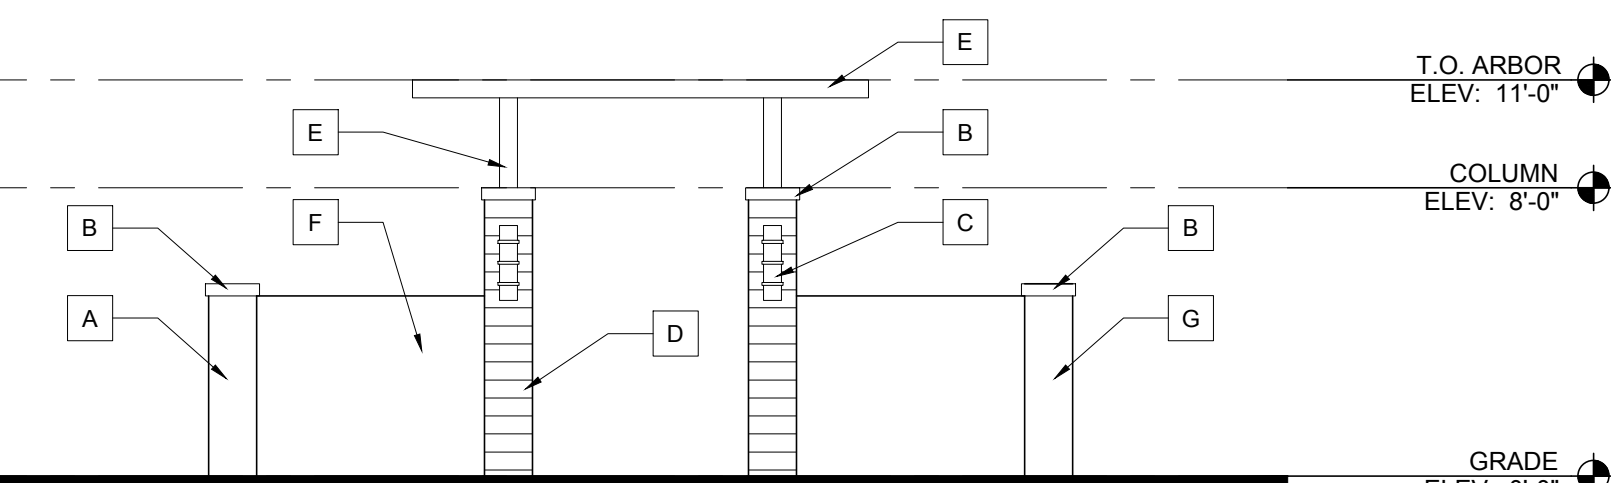

West (Front) Elevation

Scale: 3/16"=1'-0"

PEDESTRIAN ENTRY W/ ARBOR

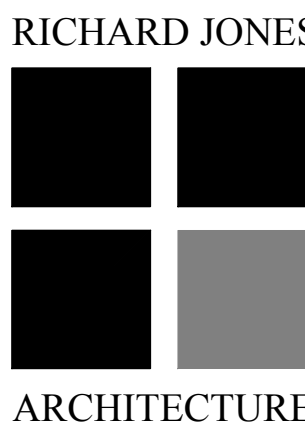

10 S.E. FIRST AVENUE | SUITE 102
DELRAY BEACH, FLORIDA 33444
V. 561.274.9186 | F. 561.274.9196
AA26001617 | IB26001056

WWW.RJARCHITECTURE.COM

BANYAN COURT
BARWICK ROAD
DELRAY BEACH, FLORIDA

STELLAR COMMUNITIES
2700 WEST CYPRESS CREEK ROAD, SUITE D-118
FORT LAUDERDALE, FL 33309

FLORIDA LICENSURE

AA26001617 | IB26001056

COMMISSION # 18-059
DESIGNER: RJ
DRAWN BY: GSJ
PLAN REVIEW: RJ

SUBMITTALS:
ISSUED TO ZONING 05.03.19
#1 ZONING COMMENTS 07.15.19
#2 ZONING COMMENTS 08.23.19
#3 ZONING COMMENTS 10.16.19

REVISIONS:

SITE
STRUCTURE
PLAN

SP-4

RICHARD JONES ARCHITECTURE

© COPYRIGHT 2019 BY RICHARD JONES ARCHITECTURE. INCORPORATED ALL RIGHTS ARE RESERVED. NO PART OF THESE PLANS, DESIGNS, OR INFORMATION MAY BE REPRODUCED, COPIED OR UTILIZED GRAPHICALLY IN ANY FORM WHATSOEVER WITHOUT THE EXPRESS WRITTEN CONSENT OF RICHARD JONES ARCHITECTURE, INCORPORATED.