


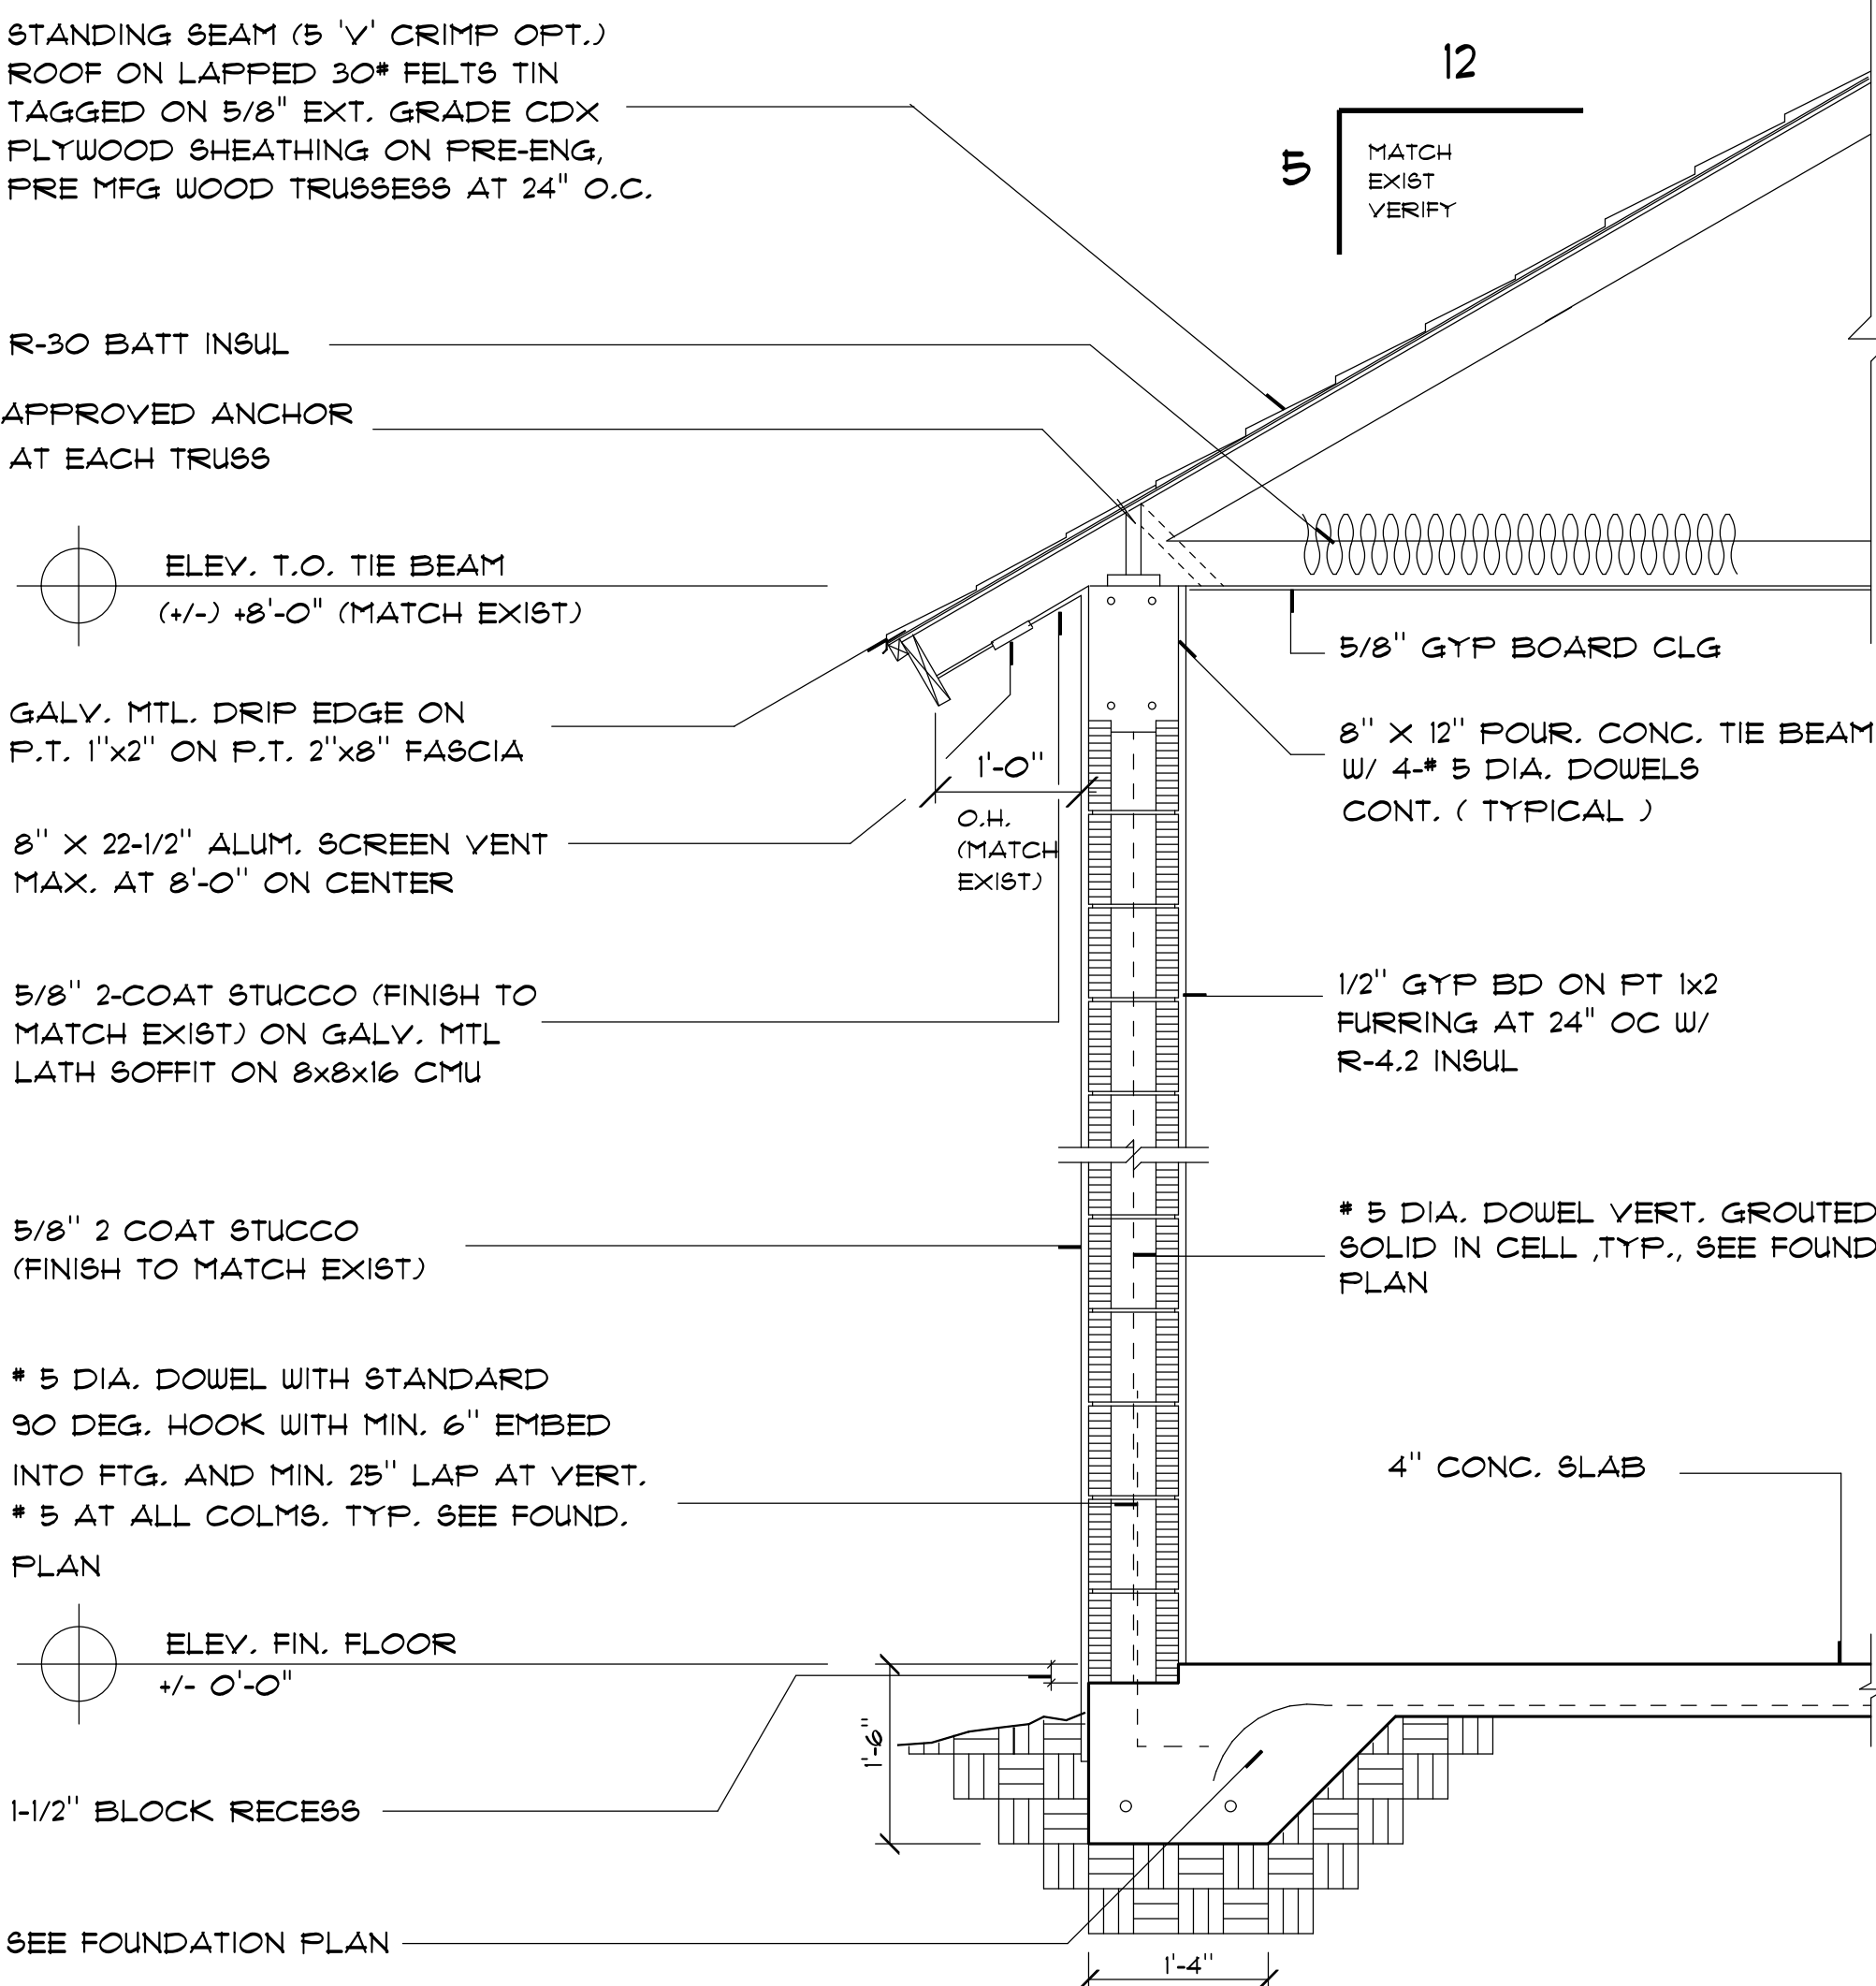


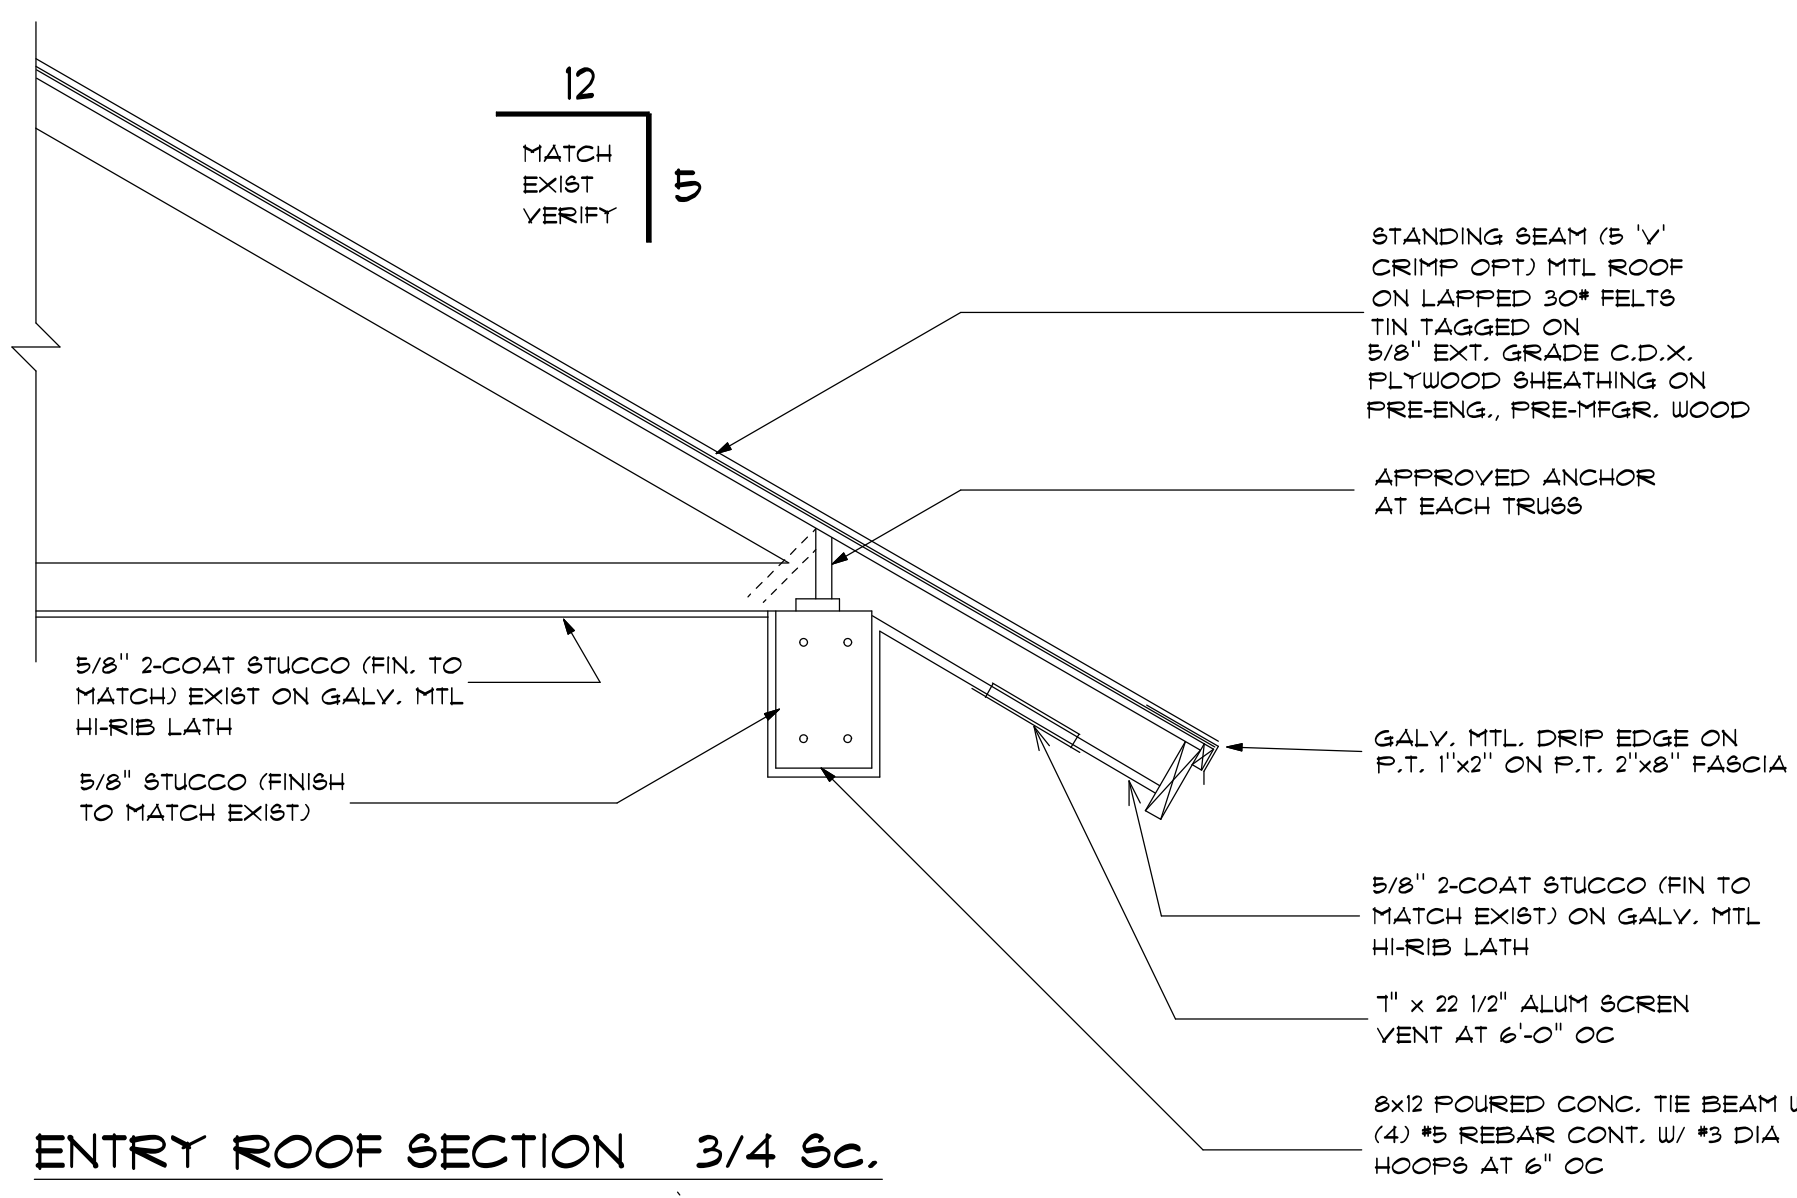


TYPICAL WALL SECTION 3/4" Sc.

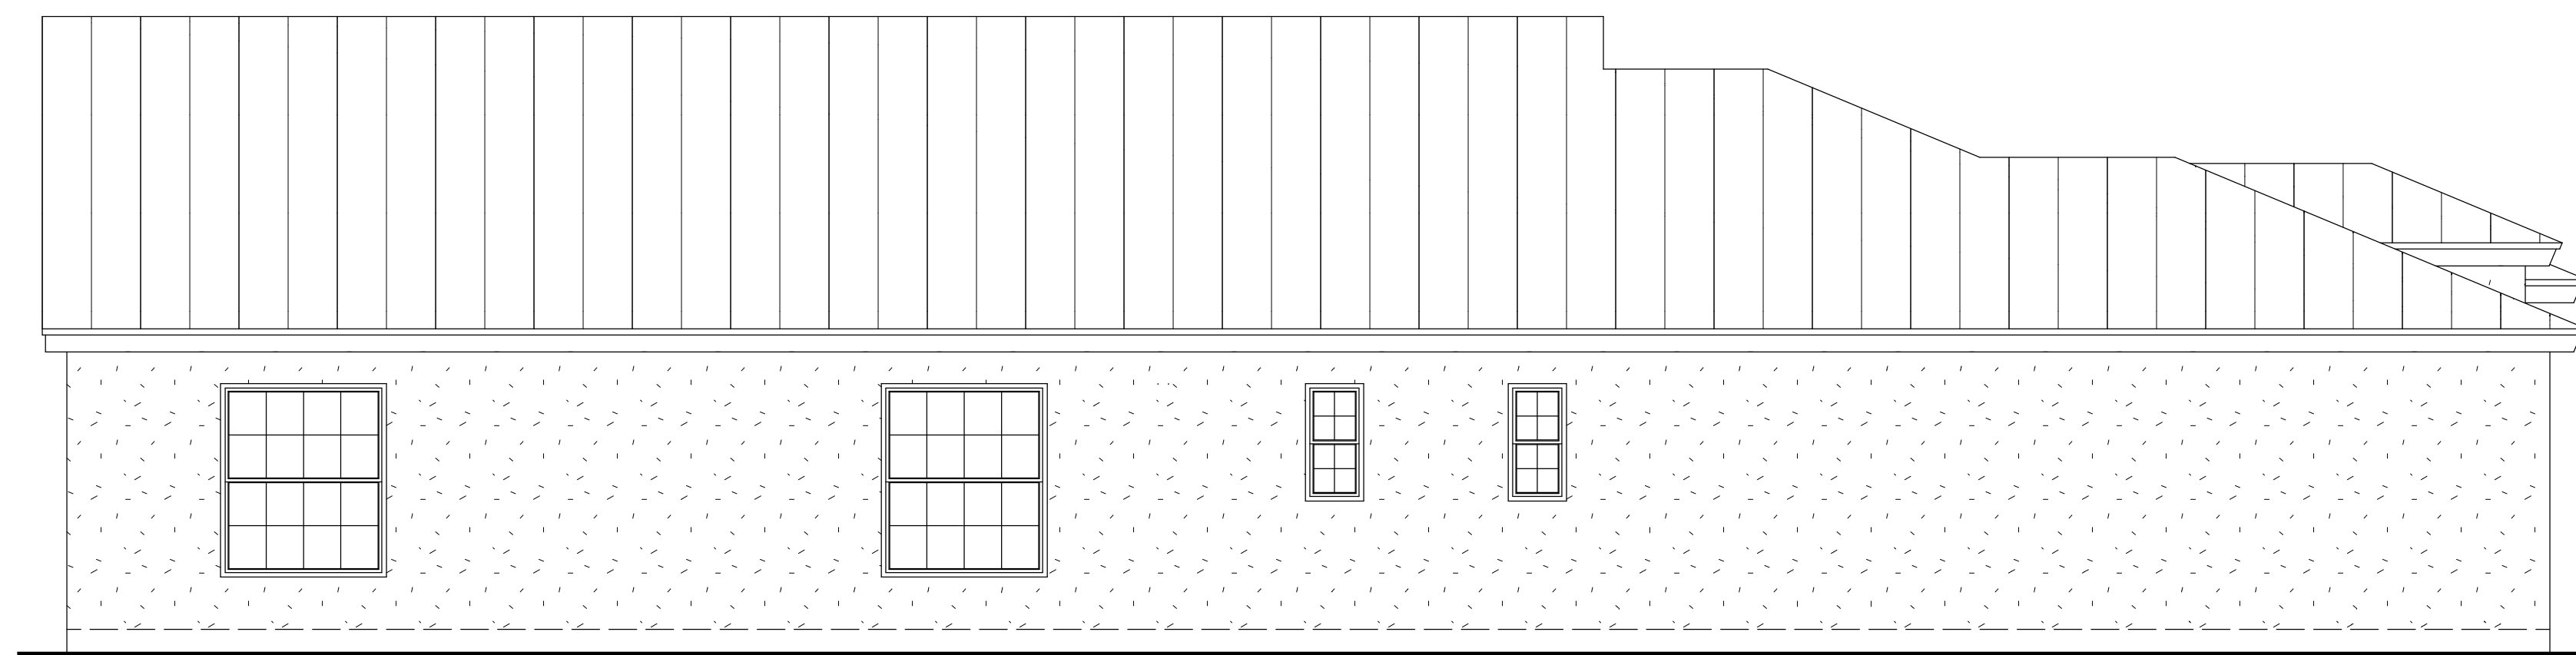

PROPOSED FRONT (SOUTH) ELEVATION 1/4" Sc.

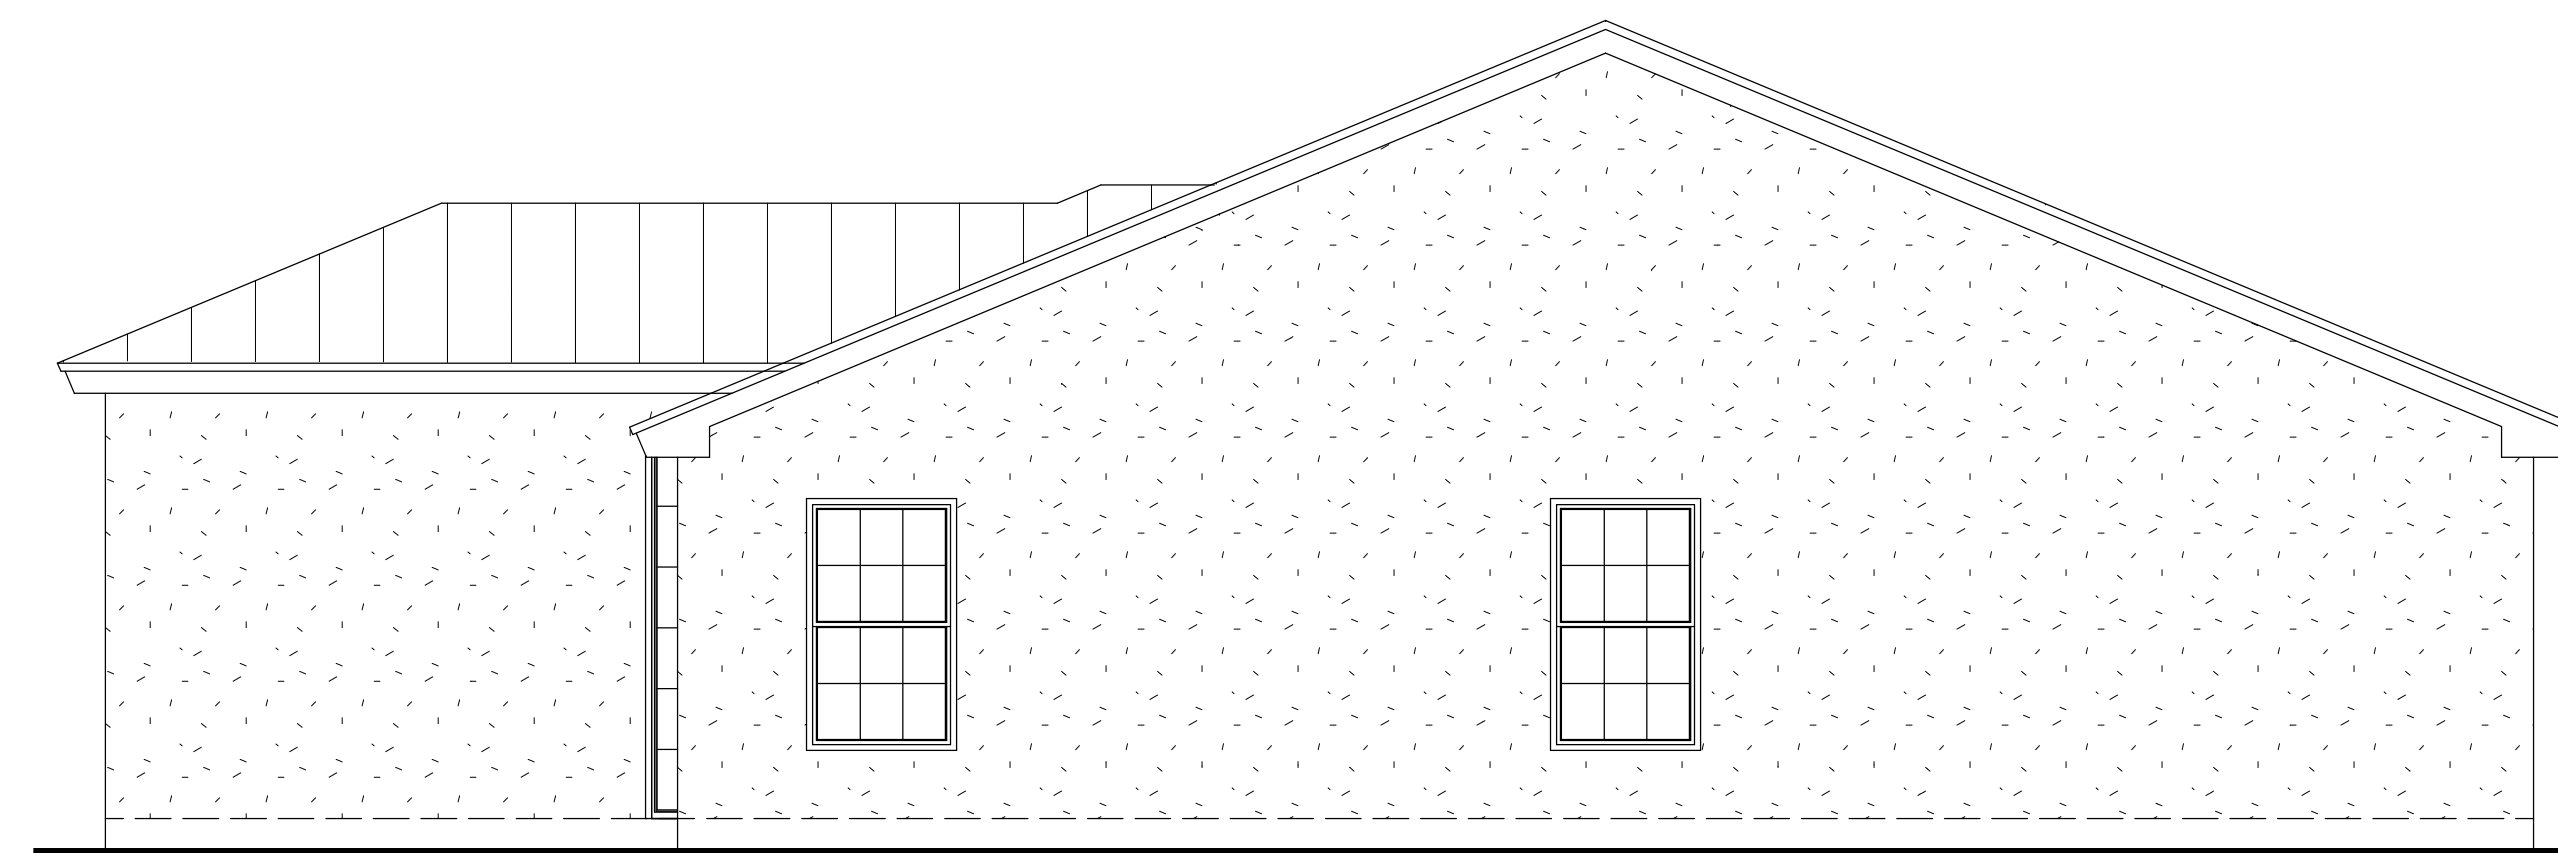

REVISIONS	BY
DATE	

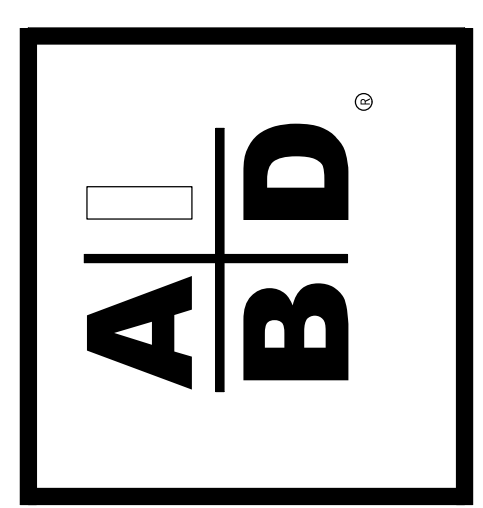

PRECISION DRAFTING AND DESIGN INC
34 VISTA DEL RIO, BOYNTON BEACH, FLORIDA 33426
NORTH COUNTY (561) 733-0669
SOUTH COUNTY (561) 278-3038
AIAID CERTIFIED PROFESSIONAL BUILDING DESIGNER
CONSTRUCTION DOCUMENTS FOR
NEW HOMES - ADDITIONS - REMODELING
OWNER / DESIGNER B. DAVID FRANK

PROPOSED ADDITION FOR:
MARK HENDRICKS
103 NORTHWEST9th STREET
DELRAY BEACH, FLORIDA

DRAWN BY	BDF
CHECKED BY	
DATE	8-12-19
SCALE	AS NOTED
JOB NO.	15718.07
SHEET	4
OF	SHEETS