



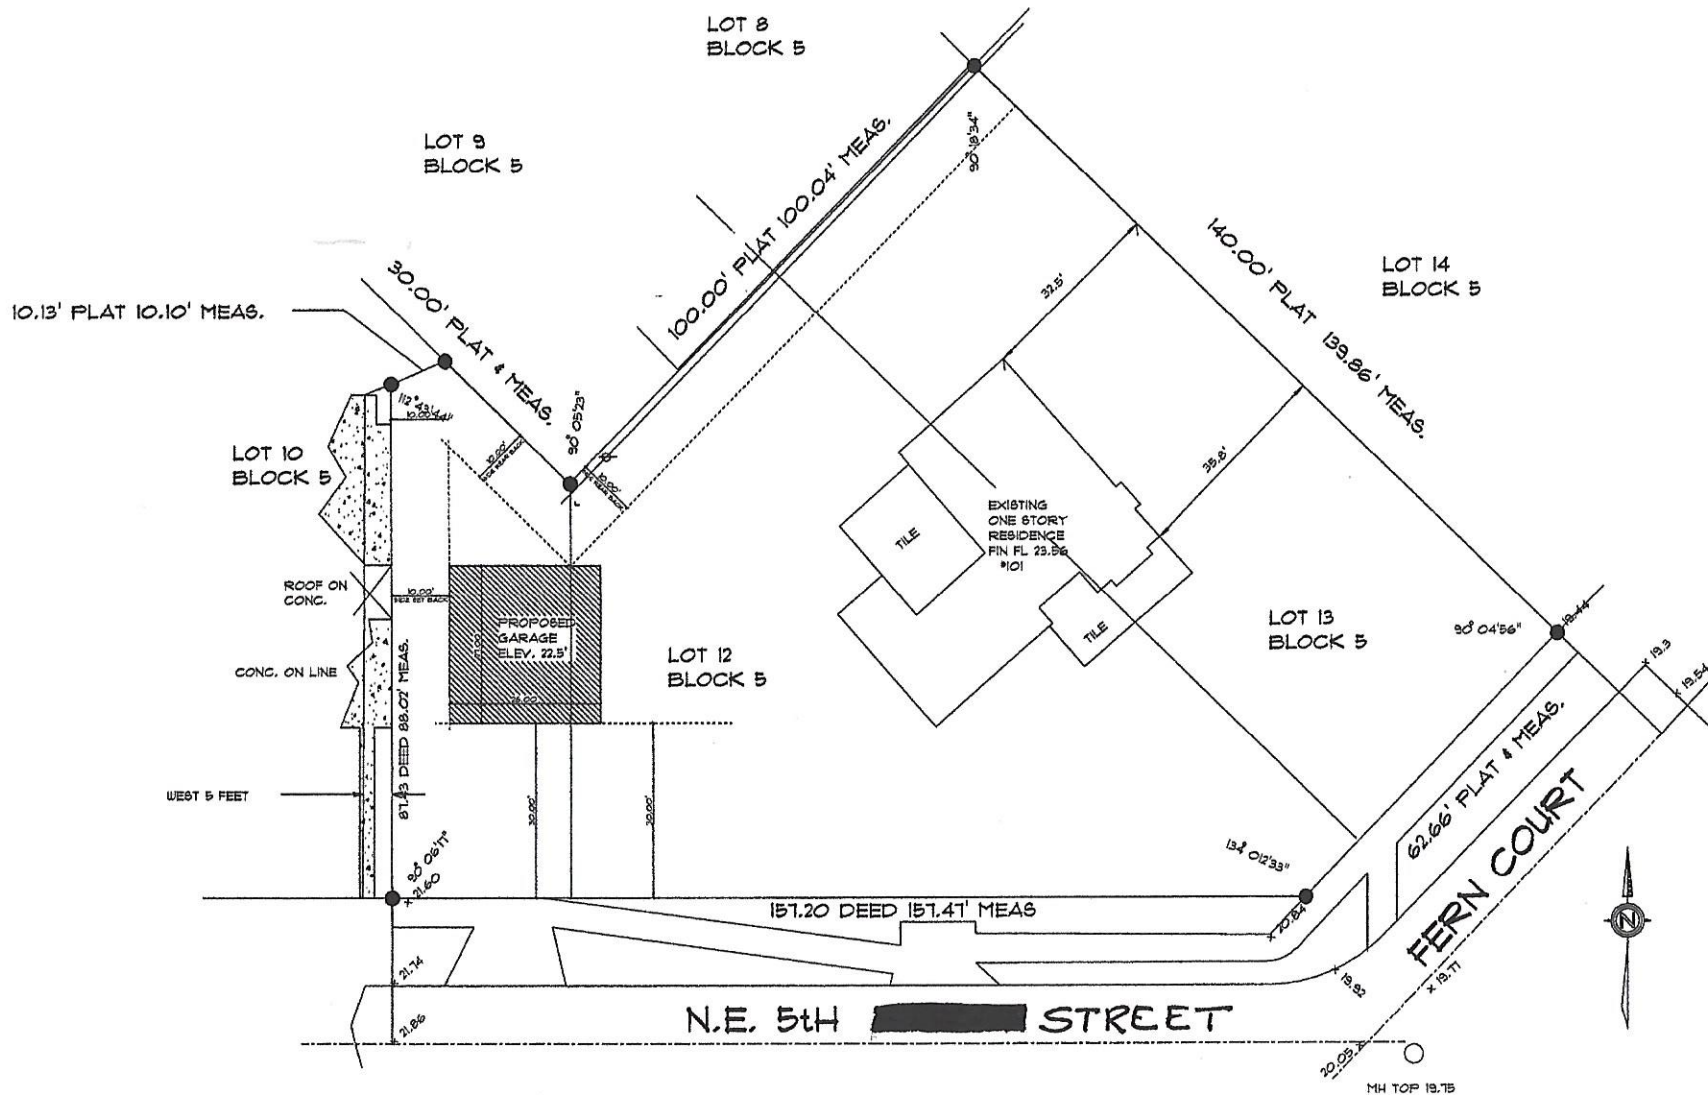


REVISIONS	DATE	BY

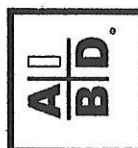


PRECISION DRAFTING AND DESIGN INC
 34 VIA DEL MAR, BORTHON BEACH, FLORIDA 33486
 NORTH COUNTY (561) 733-0669
 SOUTH COUNTY (561) 719-3039
 ARCHITECTURAL DRAFTING
 CONSTRUCTION DOCUMENTS FOR
 NEW HOMES - ADDITIONS - REMODELING
 OWNER / DESIGNER B. DAVID FRANK

PROPOSED GARAGE FOR:
 JOHN KOLMEYER &
 VIRGINIA RITTER
 101 NORTHEAST 5th STREET
 DELRAY BEACH, FLORIDA


DRAWN BY	BCF
CHECKED BY	
DATE	8-8-18
SCALE	AS SHOWN
JOB NO.	15618.07
SHEET	
OF	SHEETS

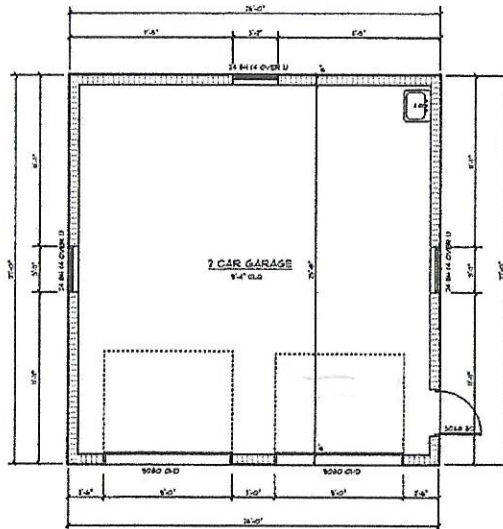


PROPOSED FLOOR PLAN 1/4" = 1'-0" 8c.

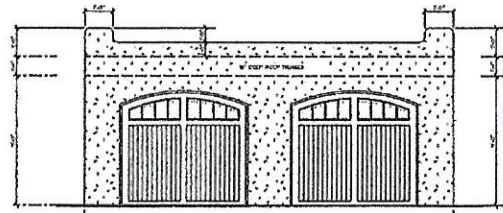


PROPOSED FRONT (SOUTH) ELEVATION 1/4" 8c.

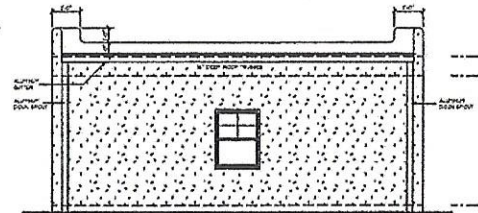

PROPOSED REAR (NORTH) ELEVATION 1/4" 8c.

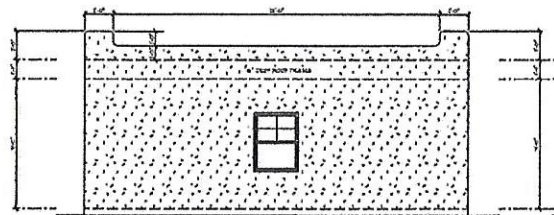

PROPOSED LEFT (WEST) ELEVATION 1/4" 8c.

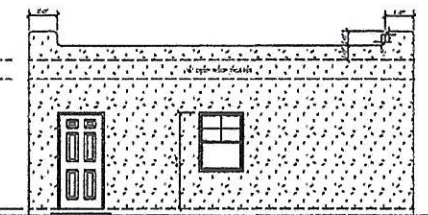

PROPOSED RIGHT (EAST) ELEVATION 1/4" 8c.

REVISIONS	BY
DATE	



PRECISION DRAFTING AND DESIGN INC
34 VISTA DEL RIO BAYVIEW BEACH FLORIDA 33426
NORTH COUNTY (561) 733-0665
SOUTH COUNTY (561) 778-3038
ARCHITECTURAL DRAFTING
CONSTRUCTION DOCUMENTS FOR
NEW HOMES - ADDITIONS - REMODELING
OWNER / DESIGNER B. DAVID FRANK

PROPOSED GARAGE FOR:
JOHN KOLKMEYER &
VIRGINIA RITTER
101 NORTHEAST 5th AVENUE
DELRAY BEACH, FLORIDA

DRAWN BY	BOF
CHECKED BY	
DATE	9-20-18
SCALE:	1/4" = 1'-0"
JOB NO.	15018.07
SHEET	
2	
OF	SHEETS