


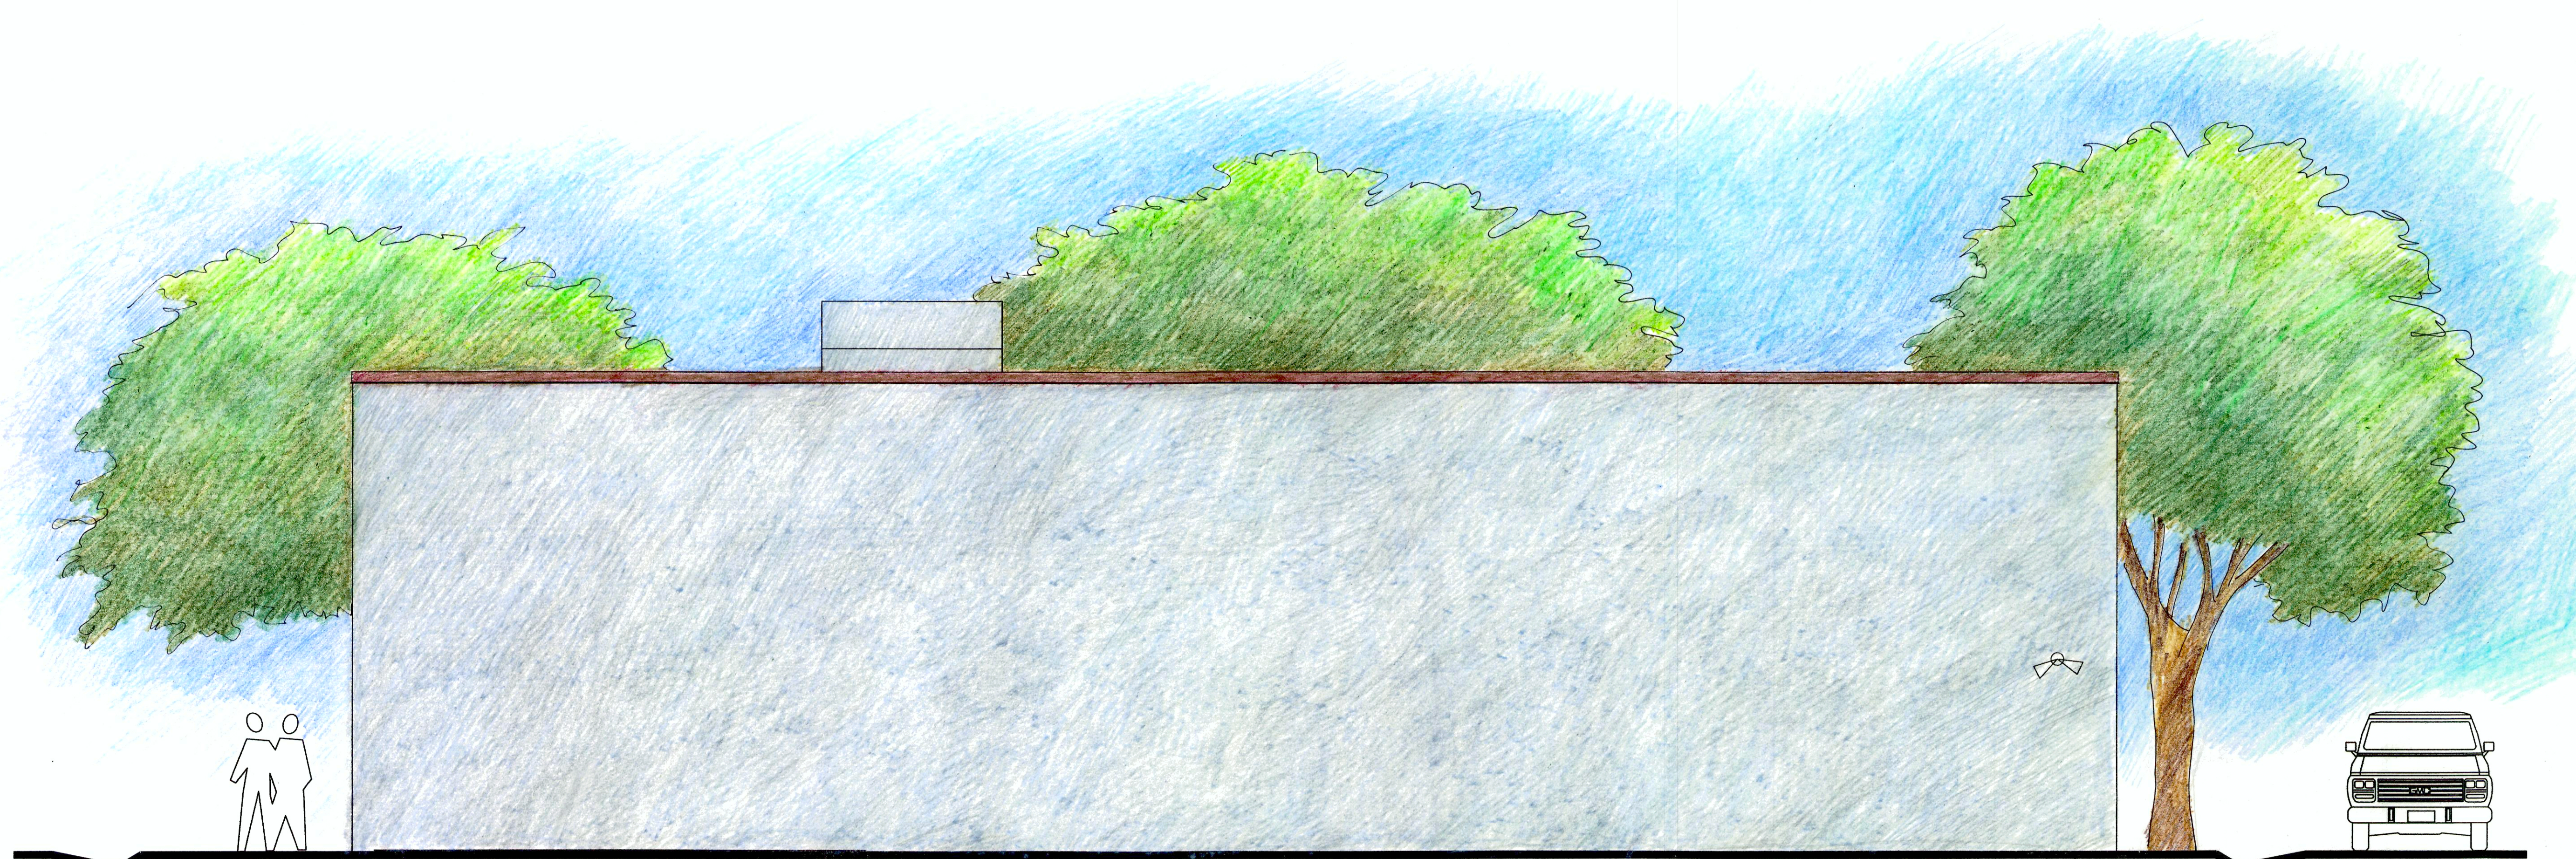

WEST ELEVATION

Seal		Drawn RW COPE	
Florida License No. AR0013552		Project No. 2013.20FORD	
		CAD File No. NEW ELEVATION	
		Date OCTOBER 09, 2019	
		Drawing No. A10.0	
COPE ARCHITECTS, INC. 701 SE 1ST STREET DELRAY BEACH, FLORIDA 33483-5205 ARCHITECTURE - PLANNING - INTERIORS PHO 561.789-3791 FAX 561.274-6707		"290 SE 2ND AVENUE, LLC" 290 SE 2ND AVENUE DELRAY BEACH, FLORIDA Drawing Title EXTERIOR ELEVATION	
Consultant Seal		REVISIONS	
		No.	
		Date	