




A1
SOUTH ELEVATION

A2
NORTH ELEVATION

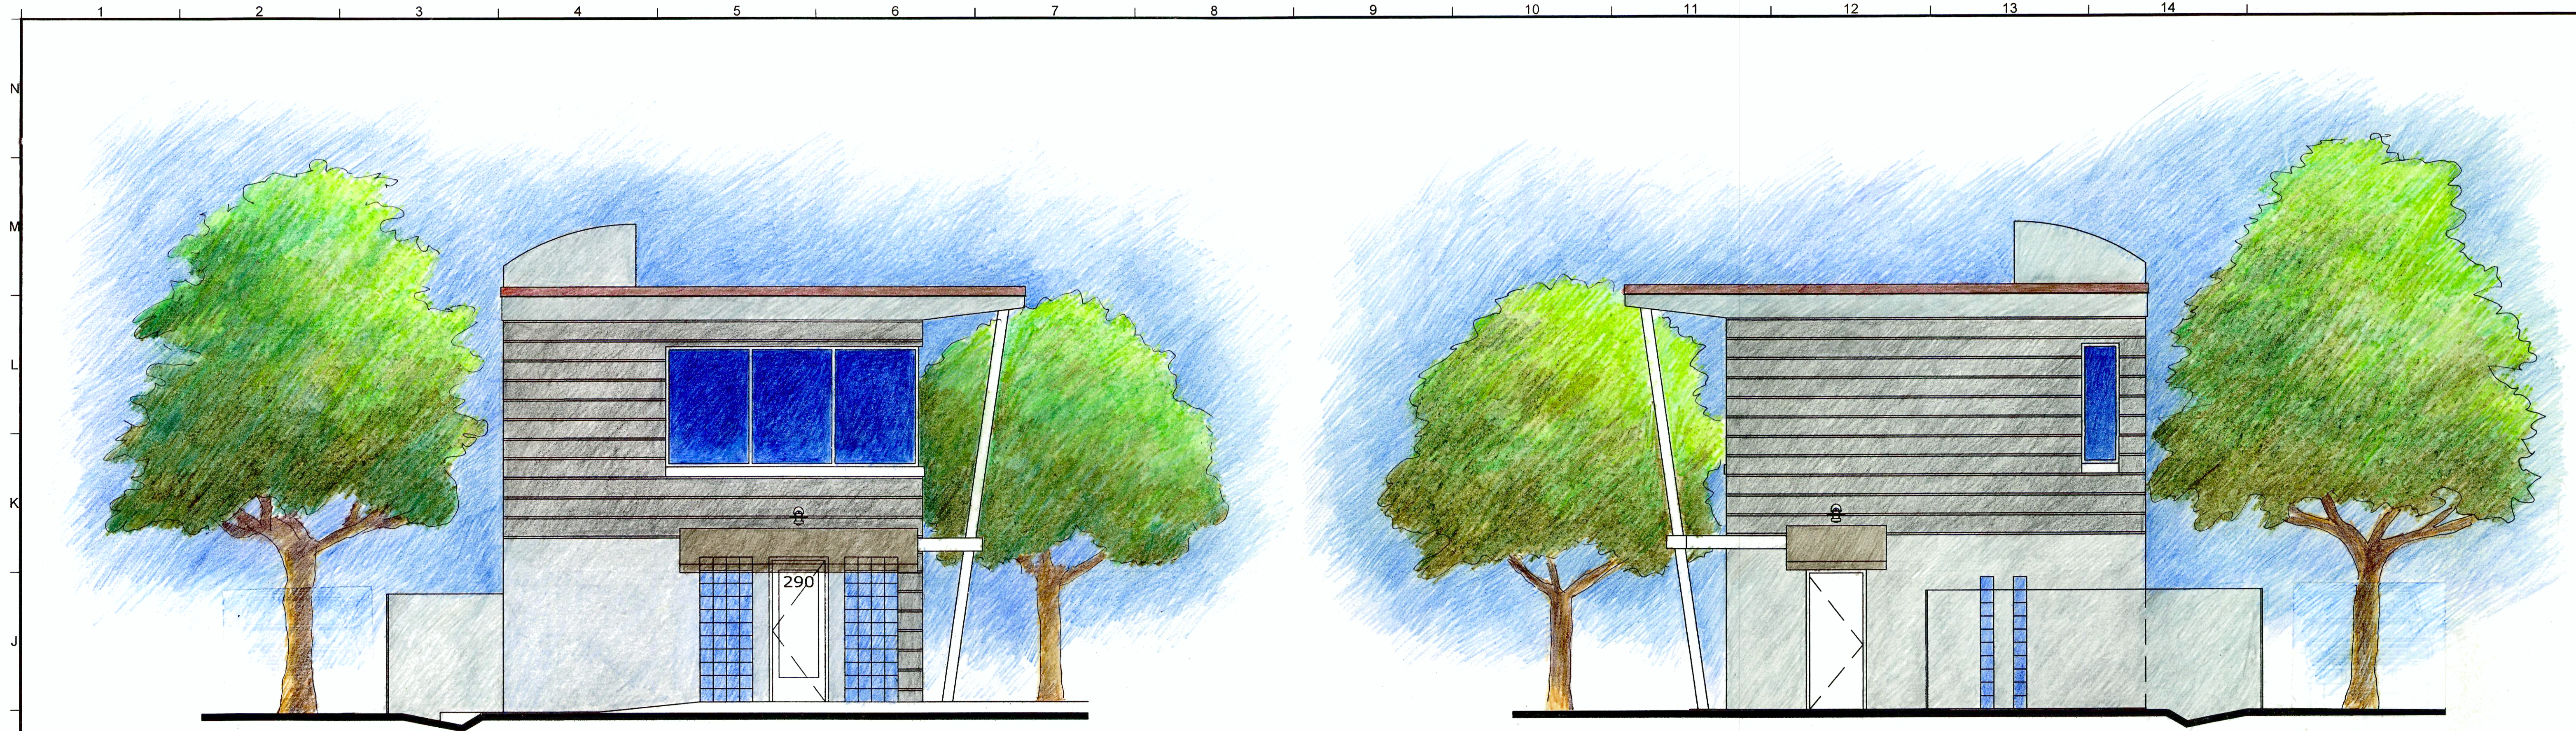

A3
EAST ELEVATION

Consultant Seal		No.		REVISIONS		Date	
"290 SE 2ND AVENUE, LLC"		290 SE 2ND AVENUE		DELRAY BEACH, FLORIDA		EXTERIOR ELEVATION	
COPE ARCHITECTS, INC.		701 SE 1ST STREET		DELRAY BEACH, FLORIDA 33483-5205		ARCHITECTURE - PLANNING - INTERIORS	
PHO 561.789-3791		FAX 561.274-5707					
Seal		Florida License No.		A9013532			
Drawn		RW COPE					
Project No.		2013.20FORD					
CAD File No.		NEW ELEVATION					
Date		OCTOBER 09, 2019					
Drawing No.		A9.0					