


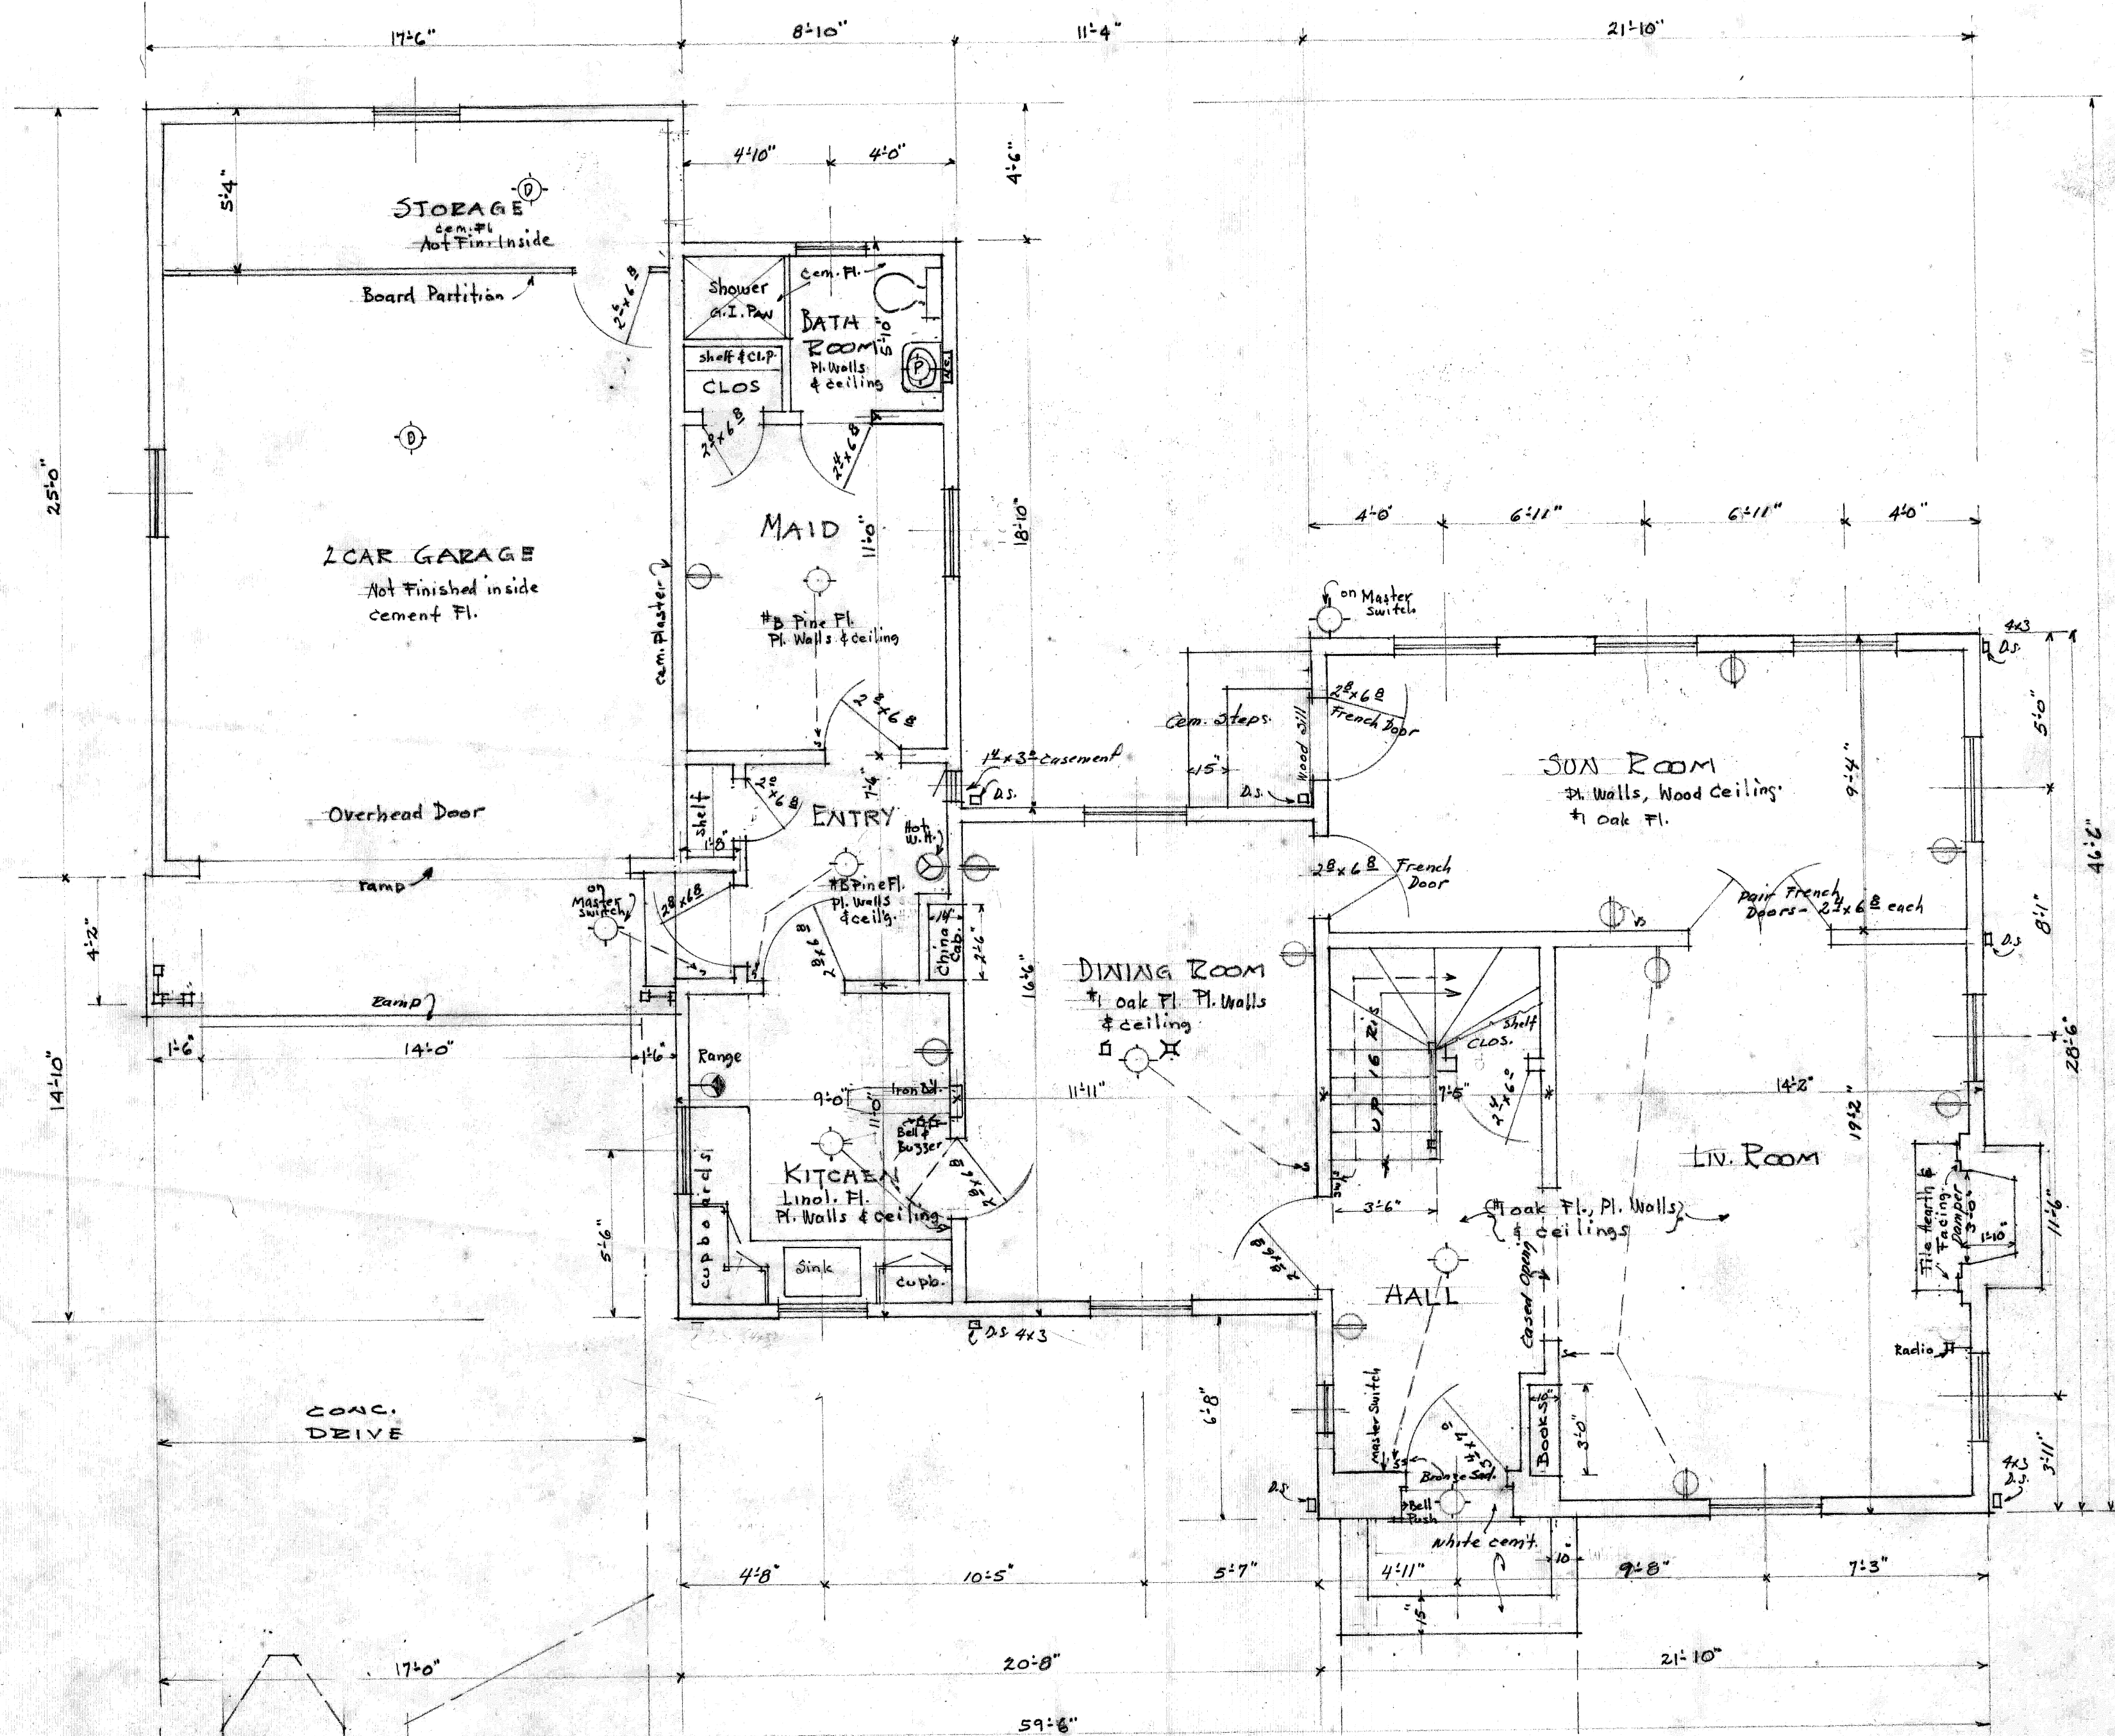


FIRST FLOOR PLAN


Scale - 1/4" = 1'-0"

WALK

RESIDENCE FOR		
MR. & MRS. J.C. WELLBROCK		
DELRAY BEACH, FLA		
DATE	SAMUEL OGREN	JOB NO.
4/16/37	ARCHITECT	79
	DELRAY BEACH, FLORIDA	Sheet #2

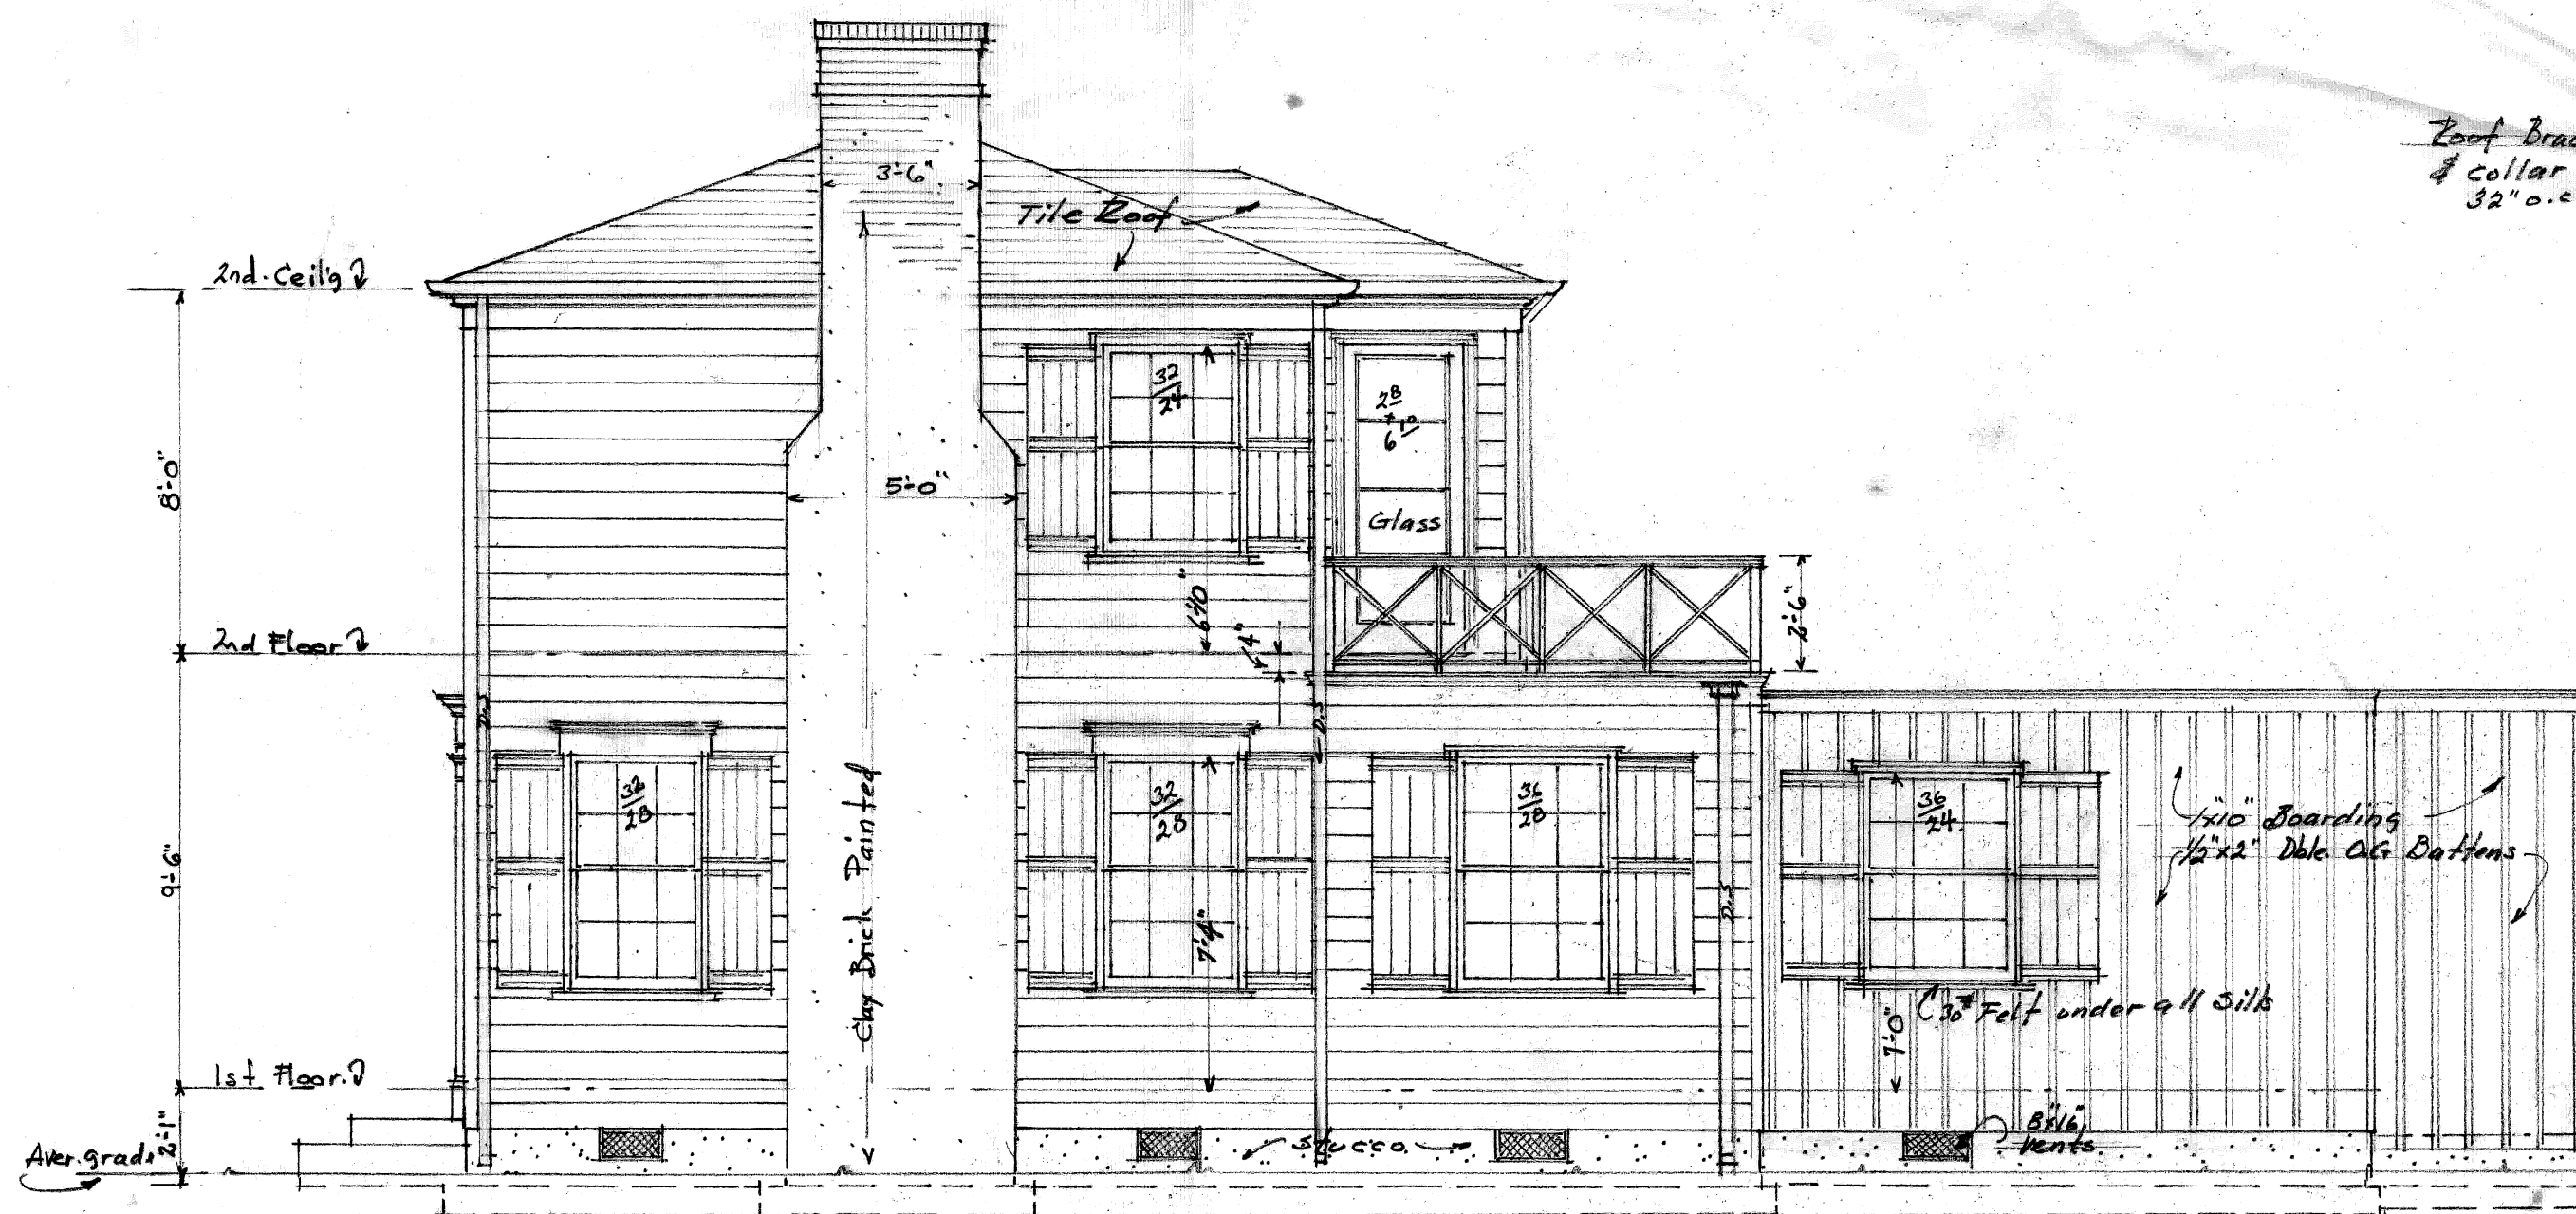

SOUTH ELEVATION
Scale - $\frac{1}{4}" = 1'-0"$

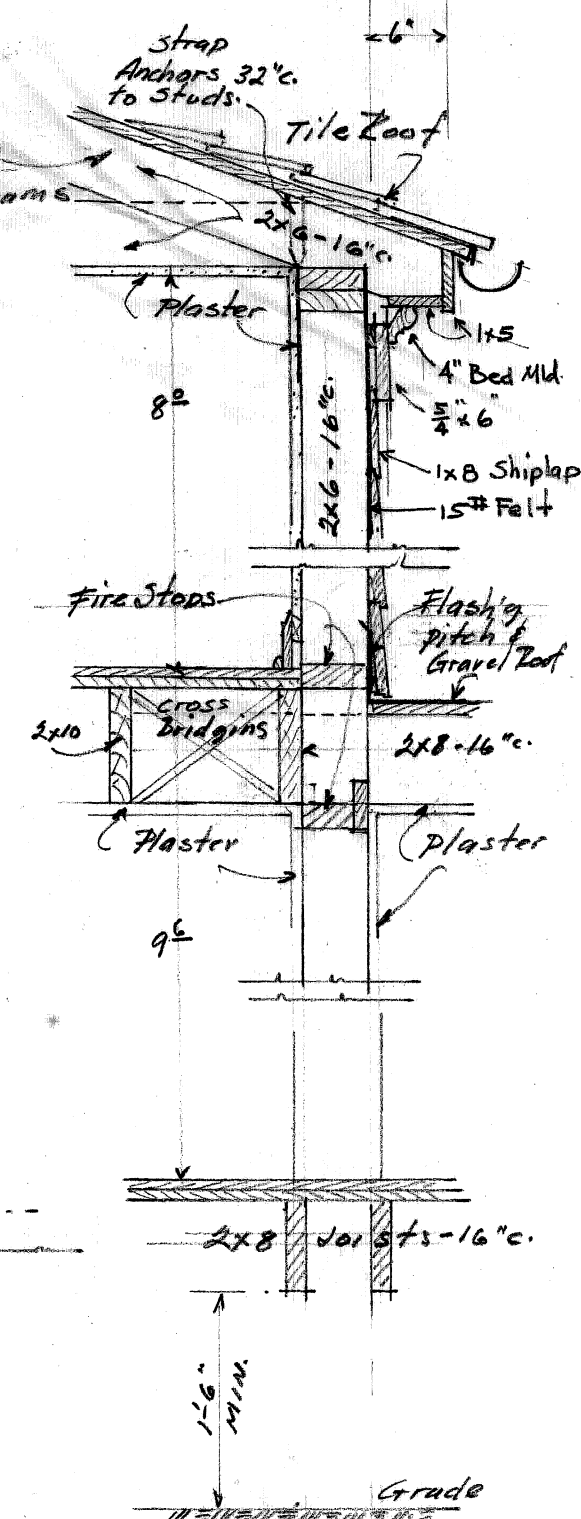


SEC. A-A
Scale - $\frac{3}{4}" = 1'-0"$




EAST ELEVATION
Scale - $\frac{1}{4}" = 1'-0"$

RESIDENCE FOR
MR. & MRS. J.C. WELLBROOK
DELRAY BEACH, FLA


DATE	ARCHITECT	JOB NO.
7/16/37	SAMUEL OGREN DELRAY BEACH, FLORIDA	79 Sheet #5

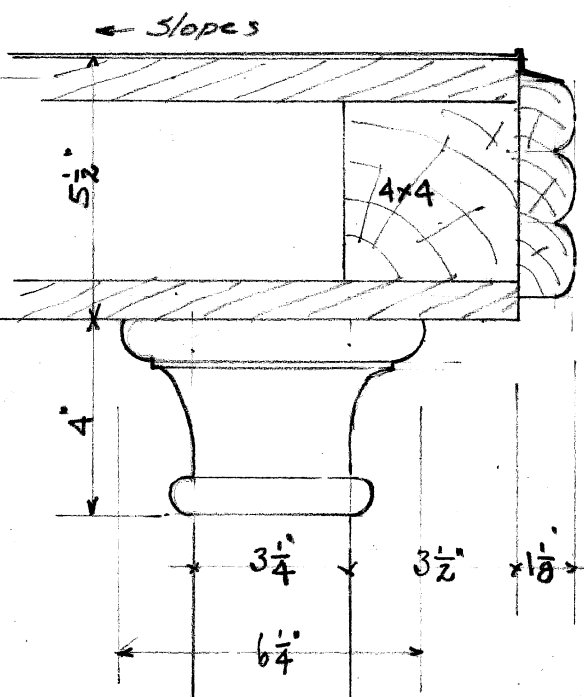

GARAGE ENTRY
Scale - 3" = 1'-0"

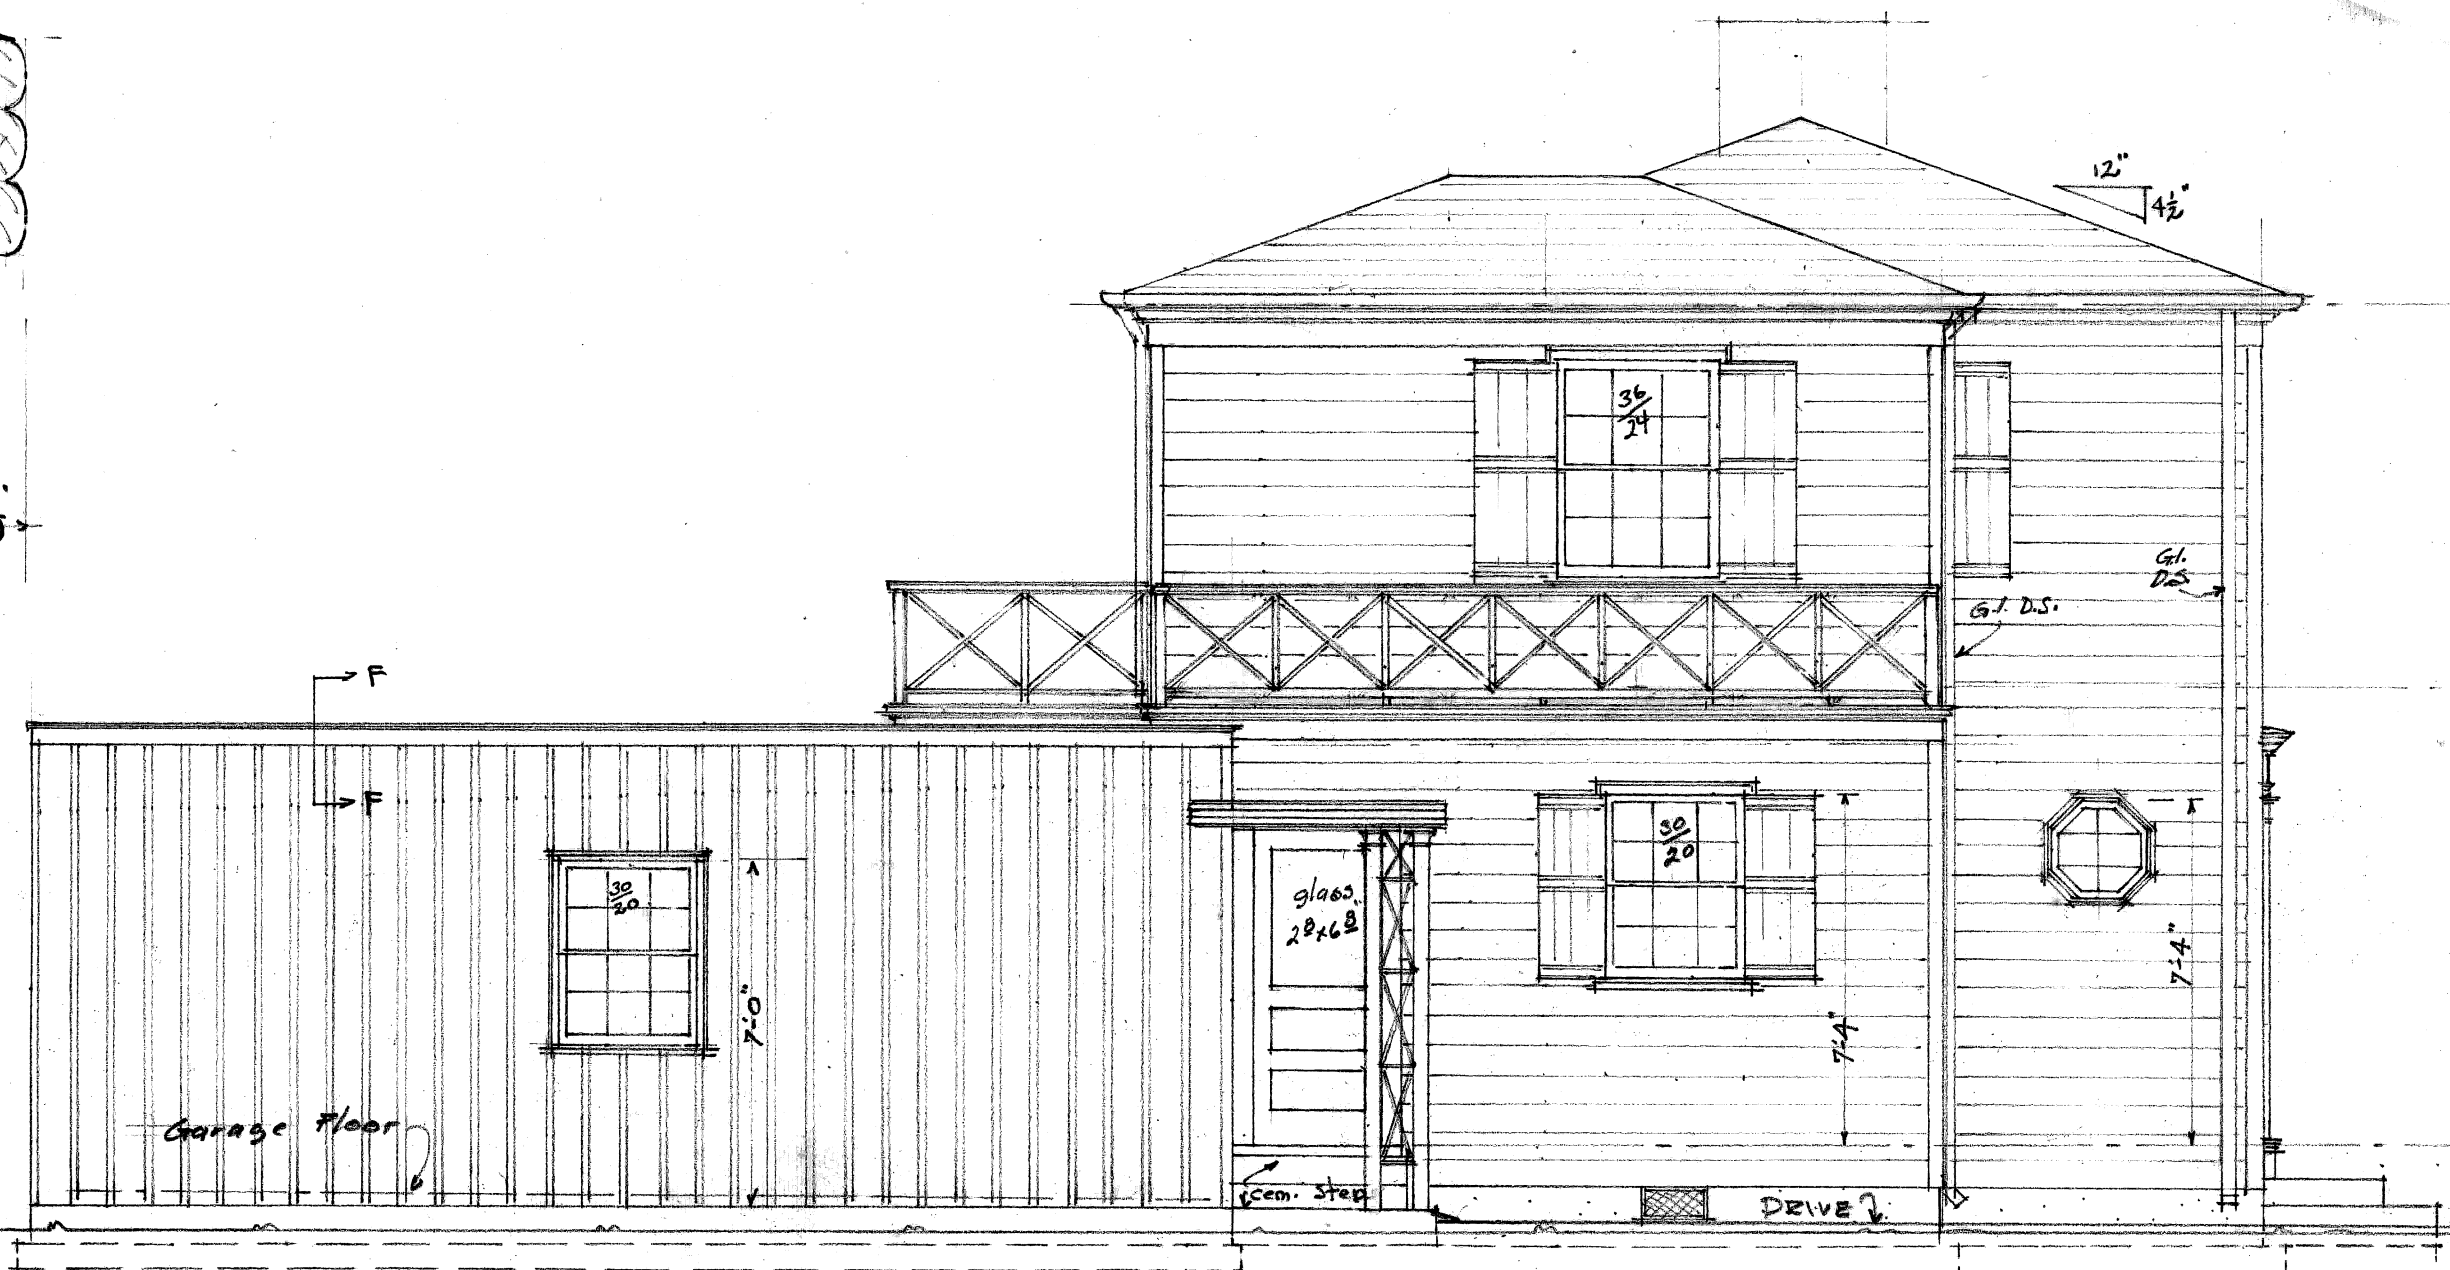

NORTH ELEVATION
Scale - 1/4" = 1'-0"

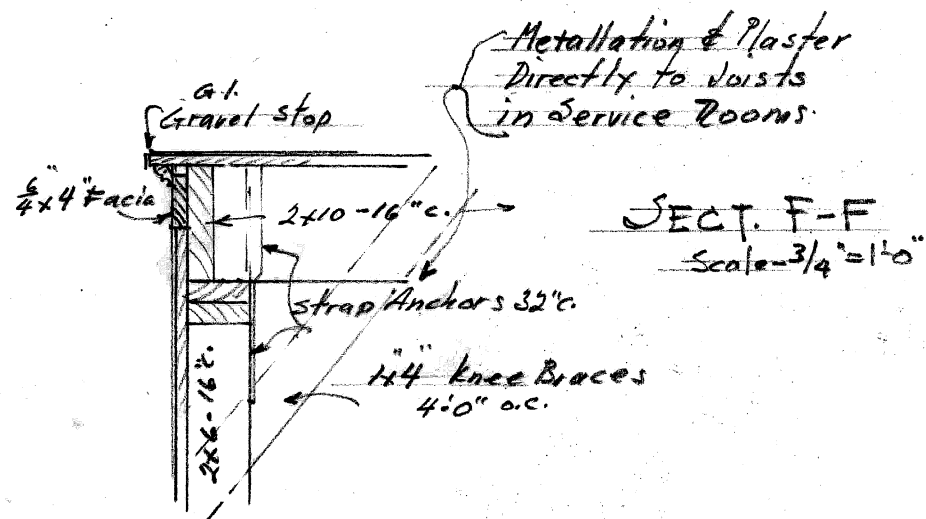

SECT. F-F
Scale - 3/4" = 1'-0"



WEST ELEVATION
Scale - 1/4" = 1'-0"

RESIDENCE FOR
MR. & MRS. J.C. WELLBROCK
DELRAY BEACH, FLA.

DATE 7/12/37	SAMUEL OGREN ARCHITECT DELRAY BEACH, FLORIDA	NO. NO. 79 Sheet #4
-----------------	--	---------------------------

