

00

20200210

DRAWN GE

(FOR REFER. SITE PLAN **EXISTING** 210A100


THIS DRAWING IS NOT FOR CONSTRUCTION, IT HAS BEEN ISSUED FOR GOVERNMENTAL REVIEW AND/OR PRELIMINARY PRICING ONLY.

LENT

300 SANDPIPER LANE DELRAY BEACH, FL

RESIDENCE SINGLE FAMILY & ADDITION FOR RENOVATION 1045 East Atlantic Ave.
Delray Beach, Florida ..
TEL: 561-276-6011
FAX: 561-276-6129 . Suite 33483 and 303

Architect, Planner & Designer AA-26002044

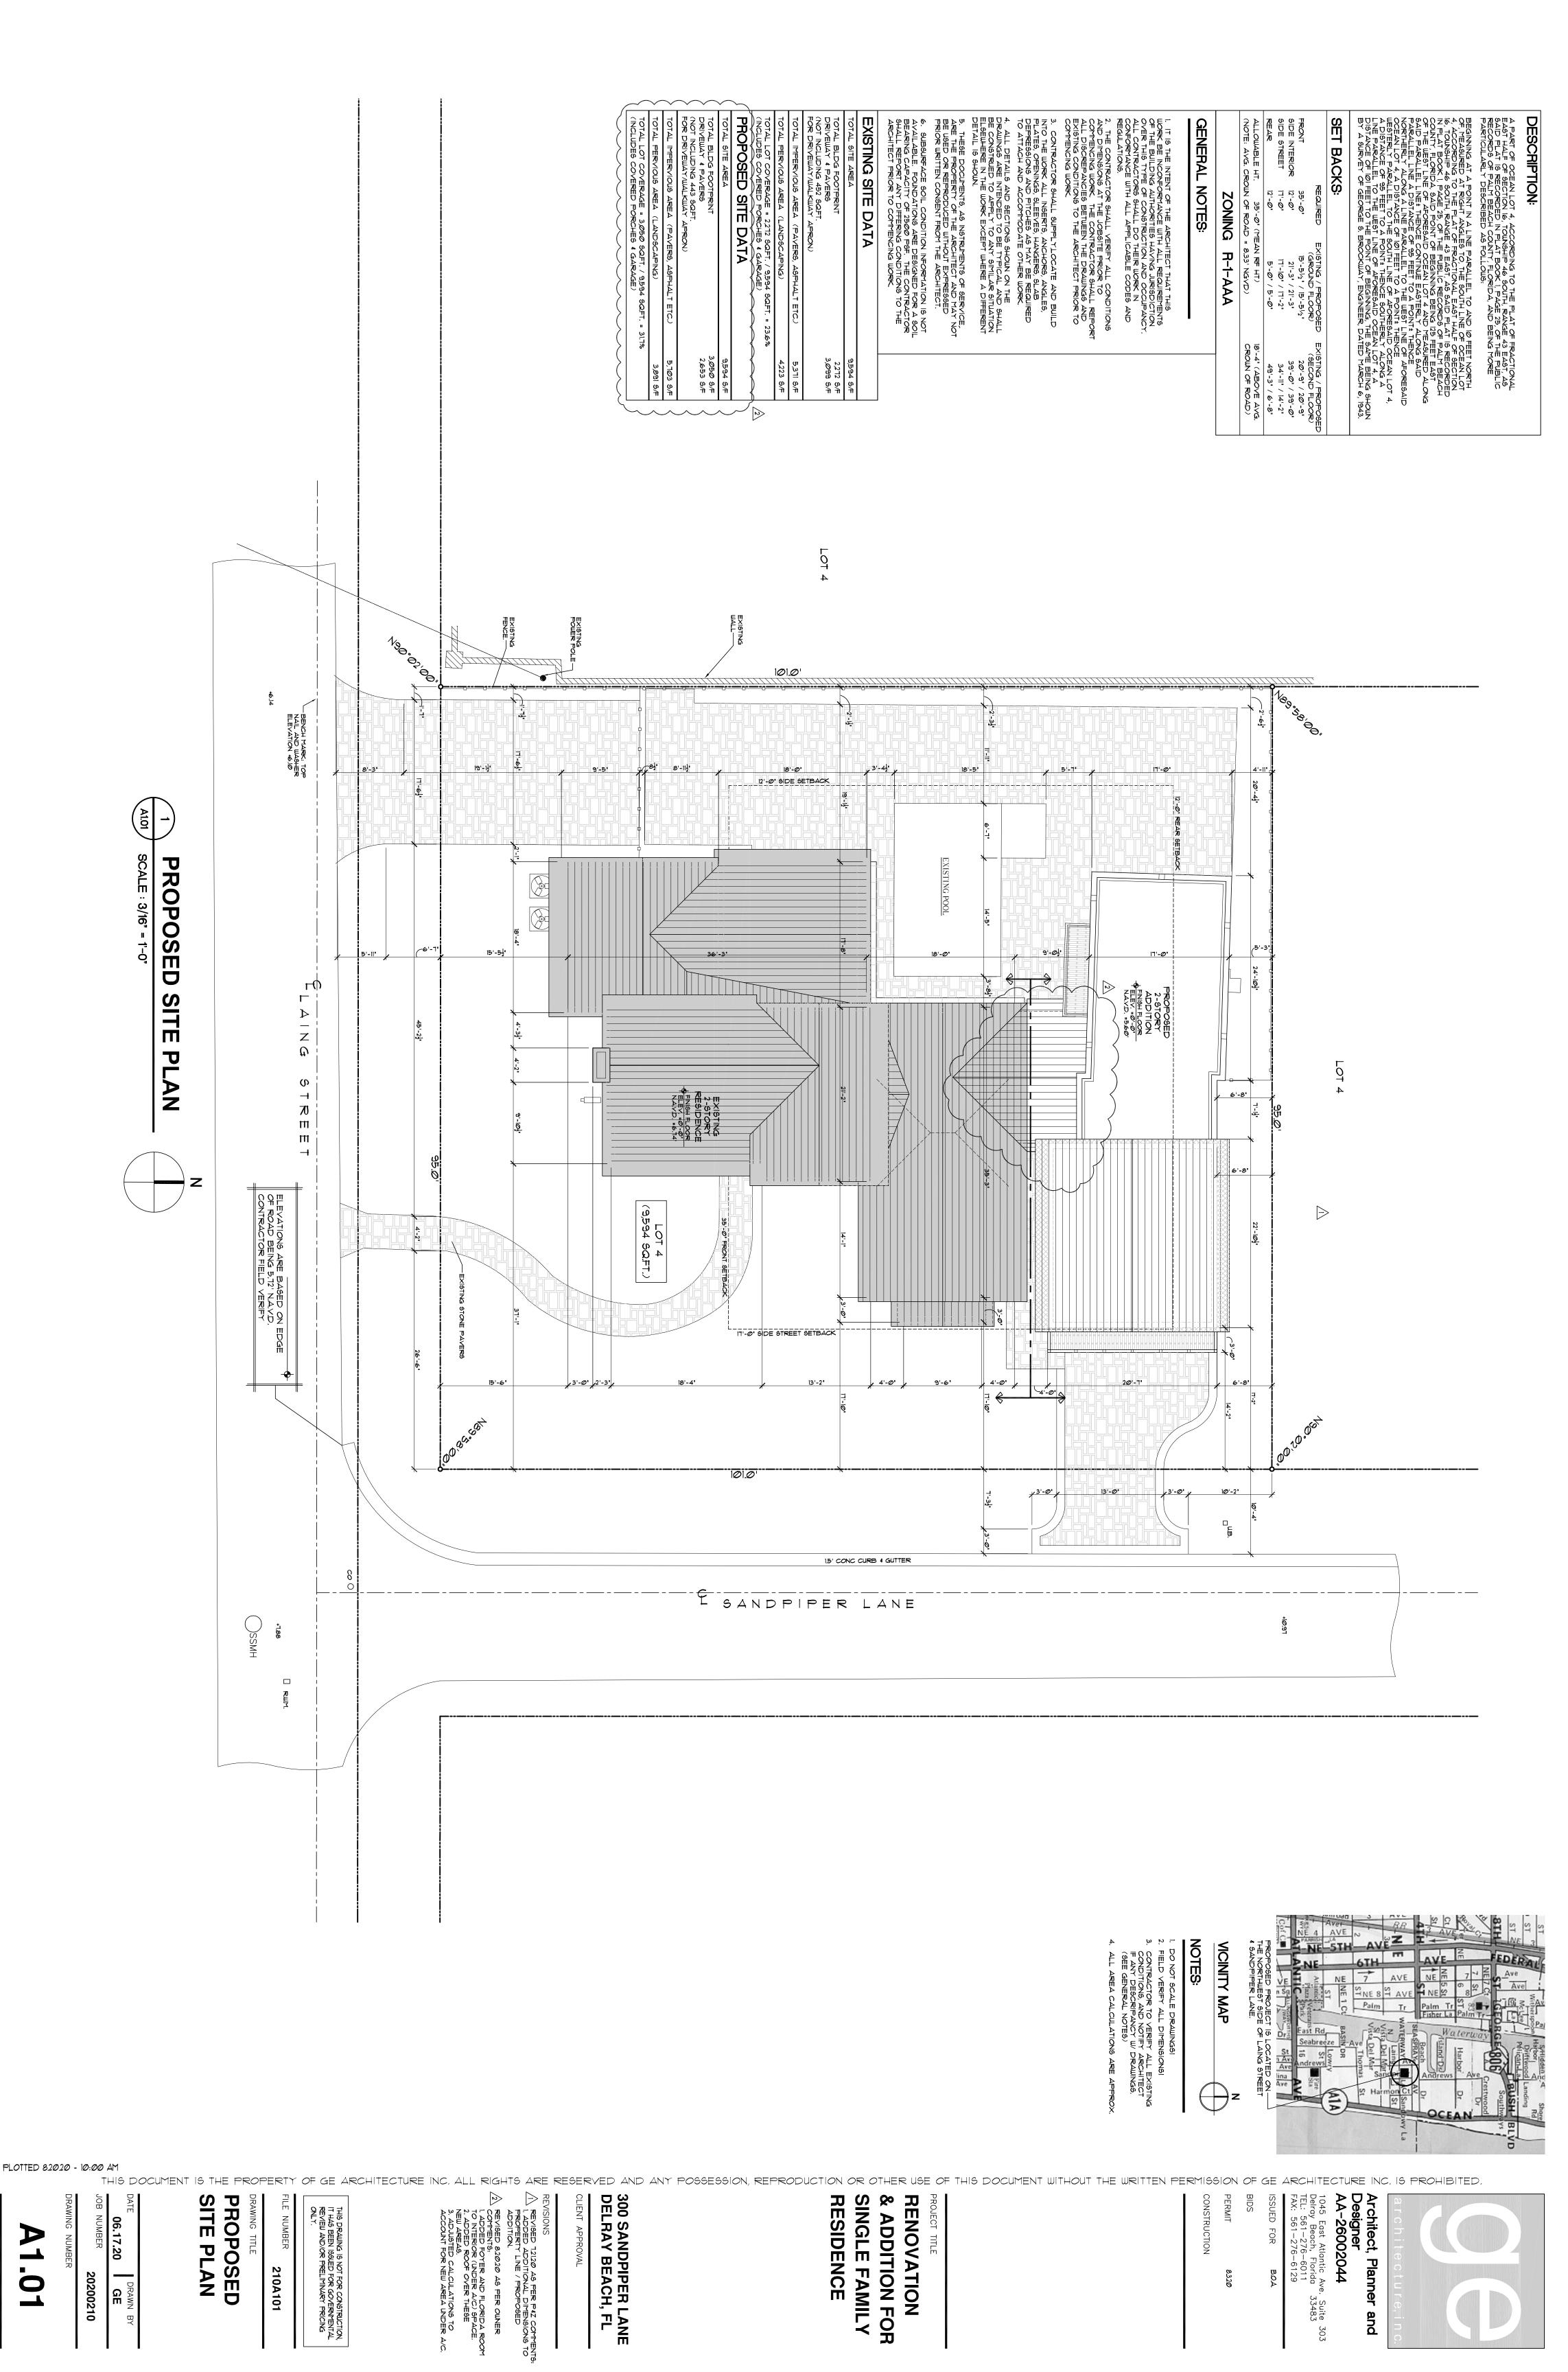

01

06 17 20

DRAWN GE

20200210

PROPOSED SITE PLAN

210A101

THIS DRAWING IS NOT FOR CONSTRUCTION, IT HAS BEEN ISSUED FOR GOVERNMENTAL REVIEW AND/OR PRELIMINARY PRICING ONLY.


CLIENT


300 SANDPIPER LANE DELRAY BEACH, FL

RESIDENCE SINGLE FAMILY & ADDITION FOR RENOVATION

1045 East Atlantic Ave.
Delray Beach, Florida ..
TEL: 561-276-6011
FAX: 561-276-6129 PERMIT CONSTRUCTION . Suite 33483

Architect, Planner & Designer AA-26002044 and 303

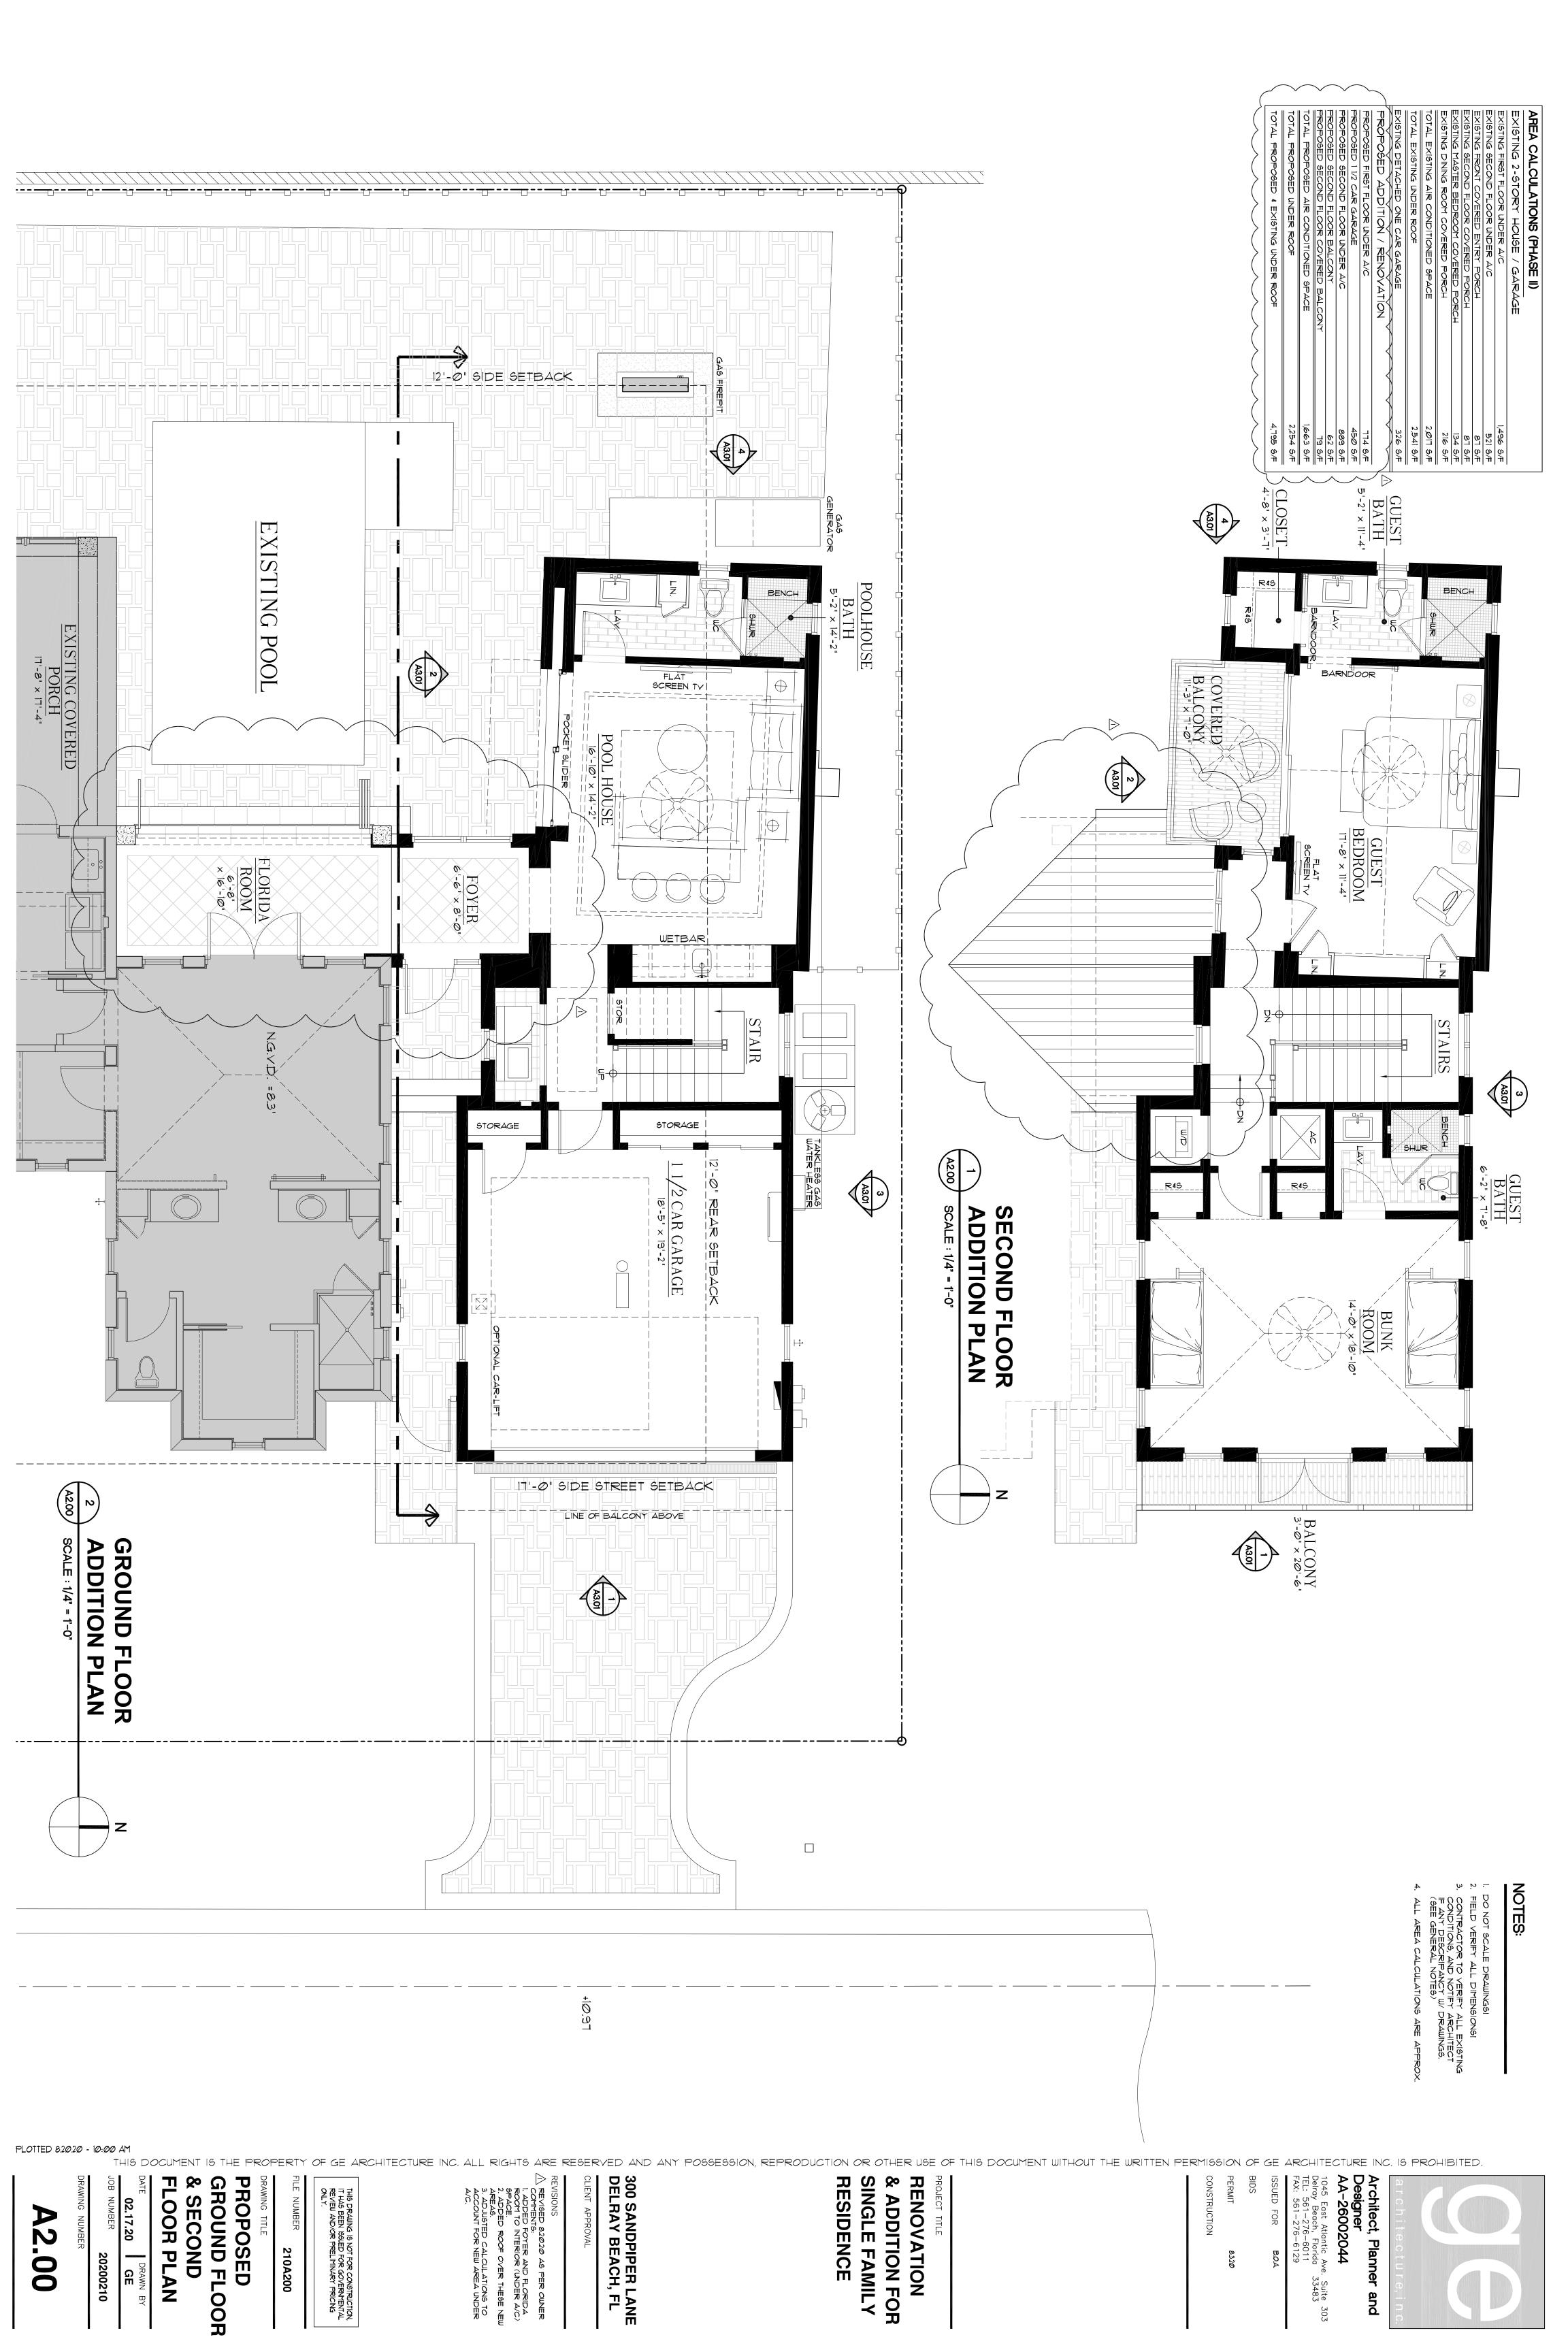

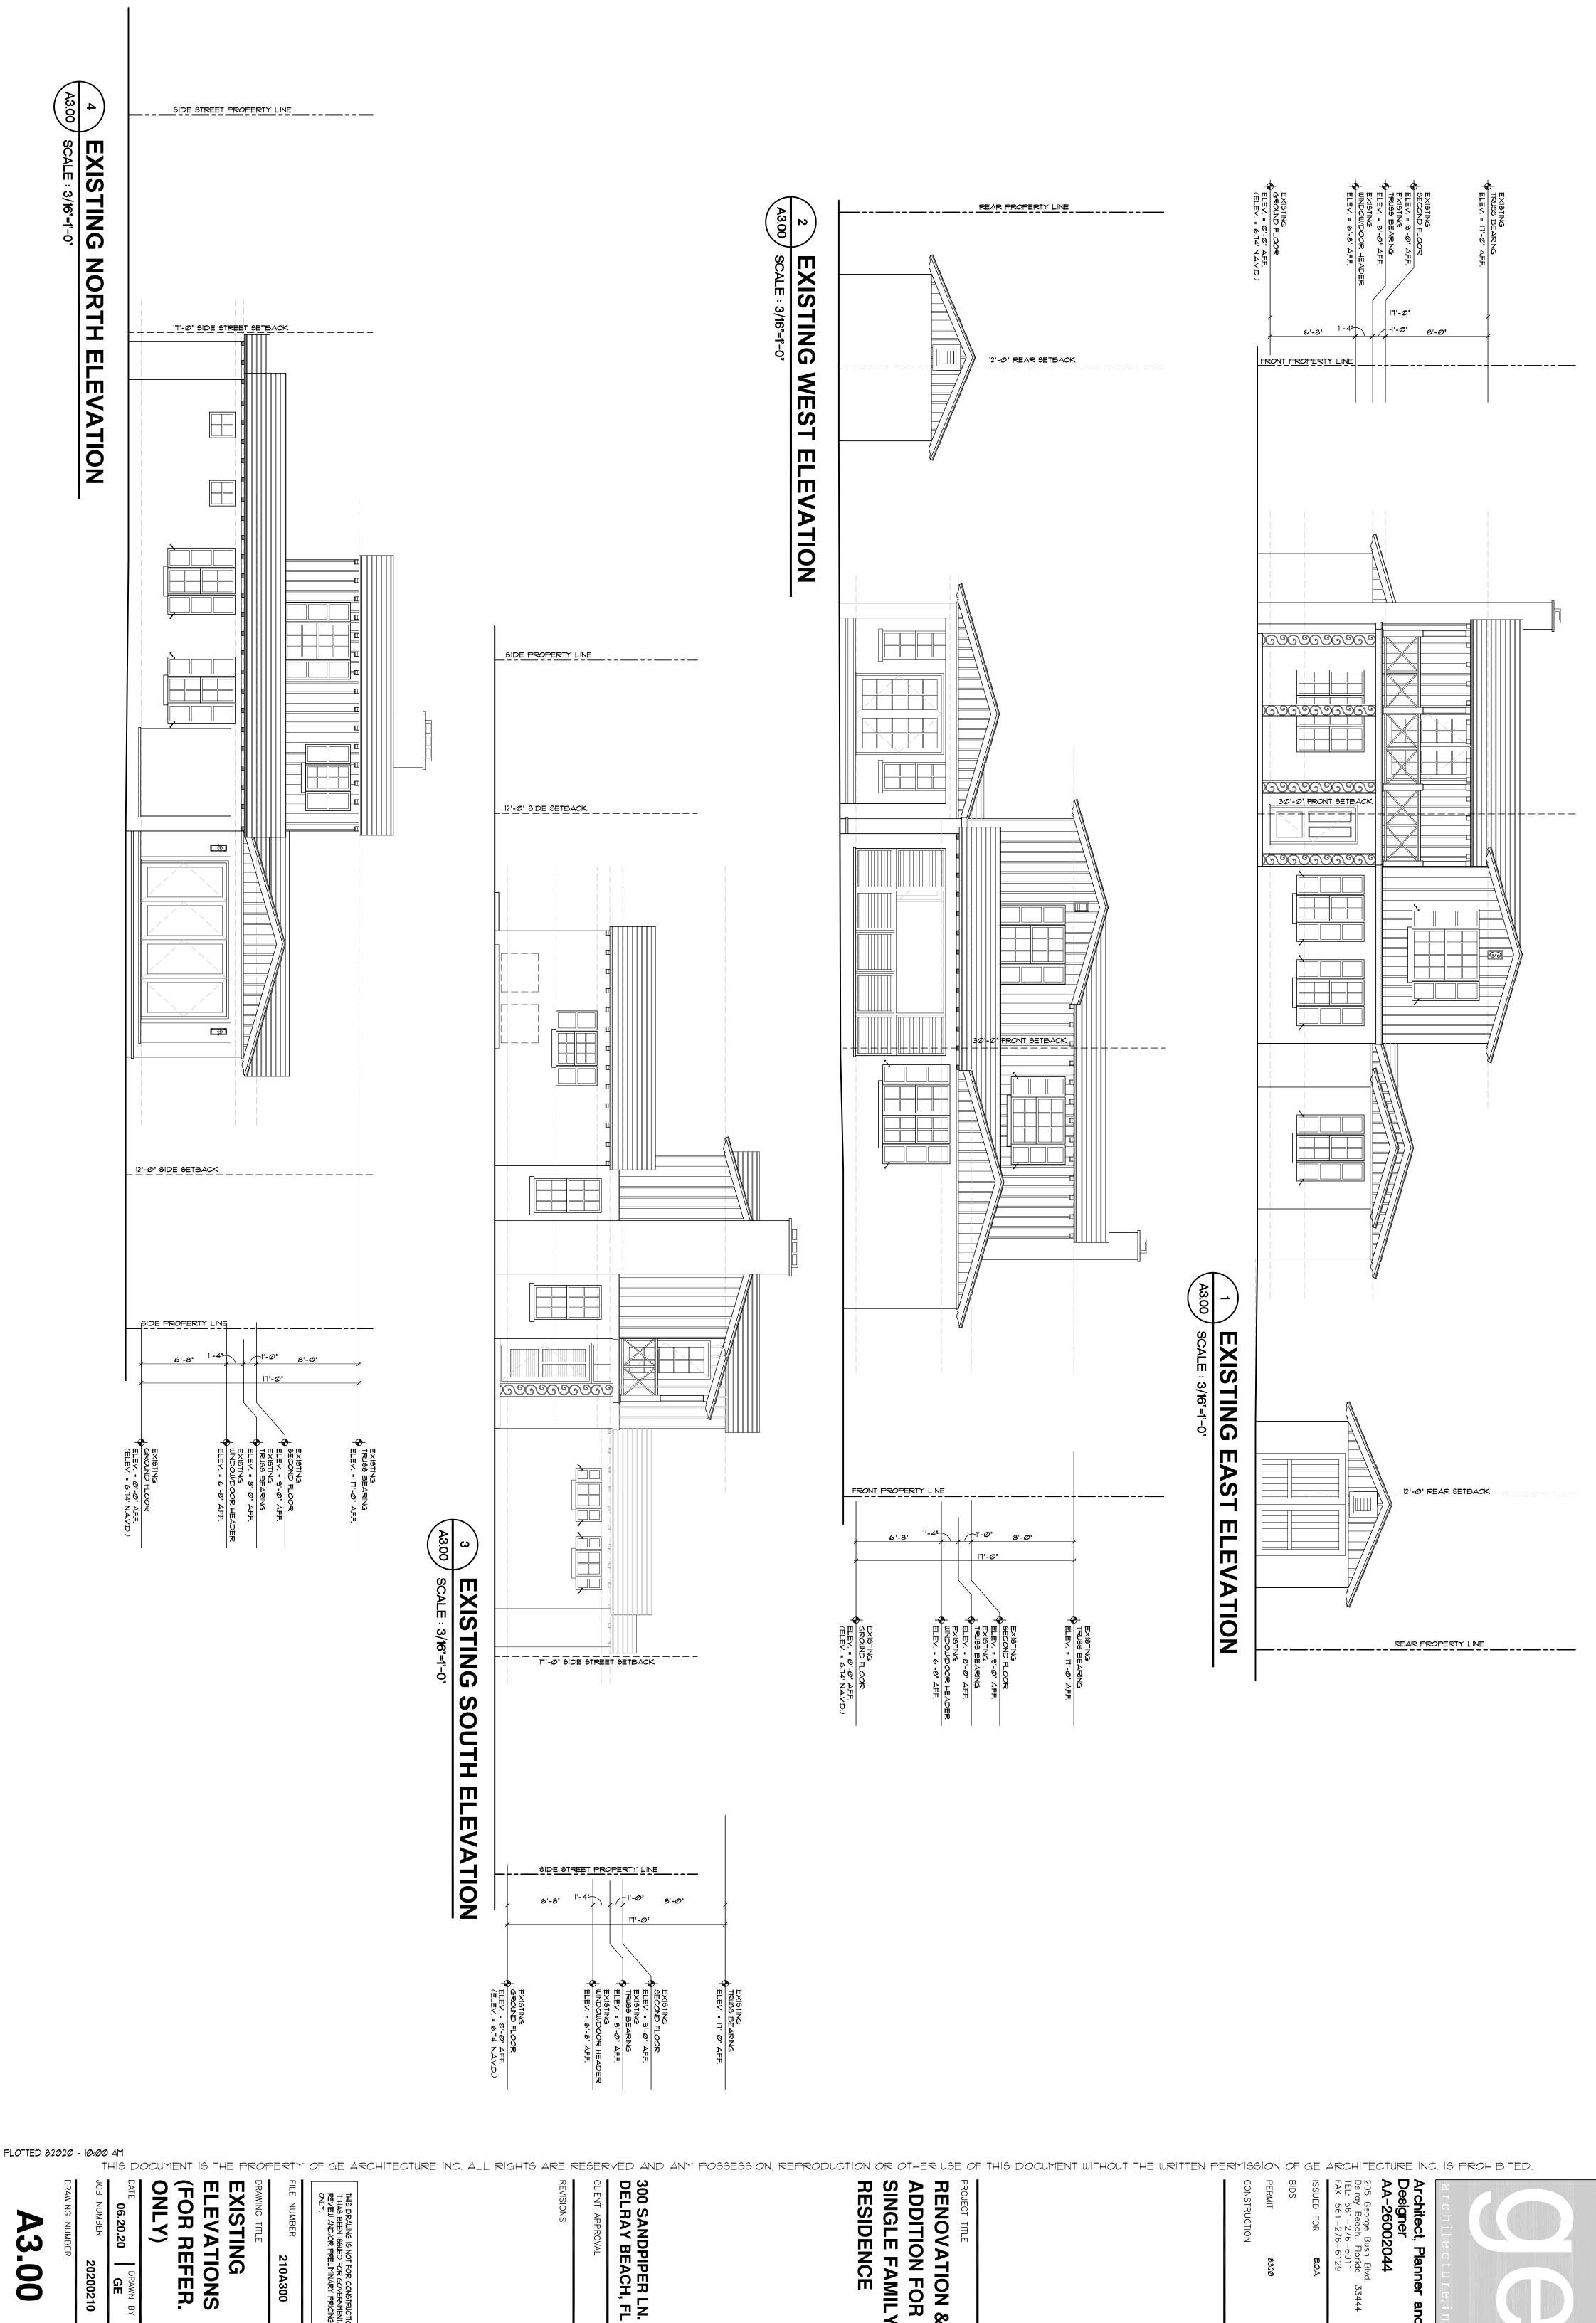

A3.00

EXISTING
ELEVATIONS
(FOR REFER.

THIS DRAWING IS NOT FOR CONSTRUCTION, IT HAS BEEN ISSUED FOR GOVERNMENTAL REVIEW AND/OR PRELIMINARY PRICING ONLY.

210A300


DATE **06.20.20** ONLY) 20200210 DRAWN BY

SINGLE FAMILY RESIDENCE **RENOVATION & ADDITION FOR**

IENT

205 George Bush Blvd.
Delray Beach, Florida 3
TEL: 561-276-6011
FAX: 561-276-6129 PERMIT CONSTRUCTION

Architect, Planner and Designer AA-26002044

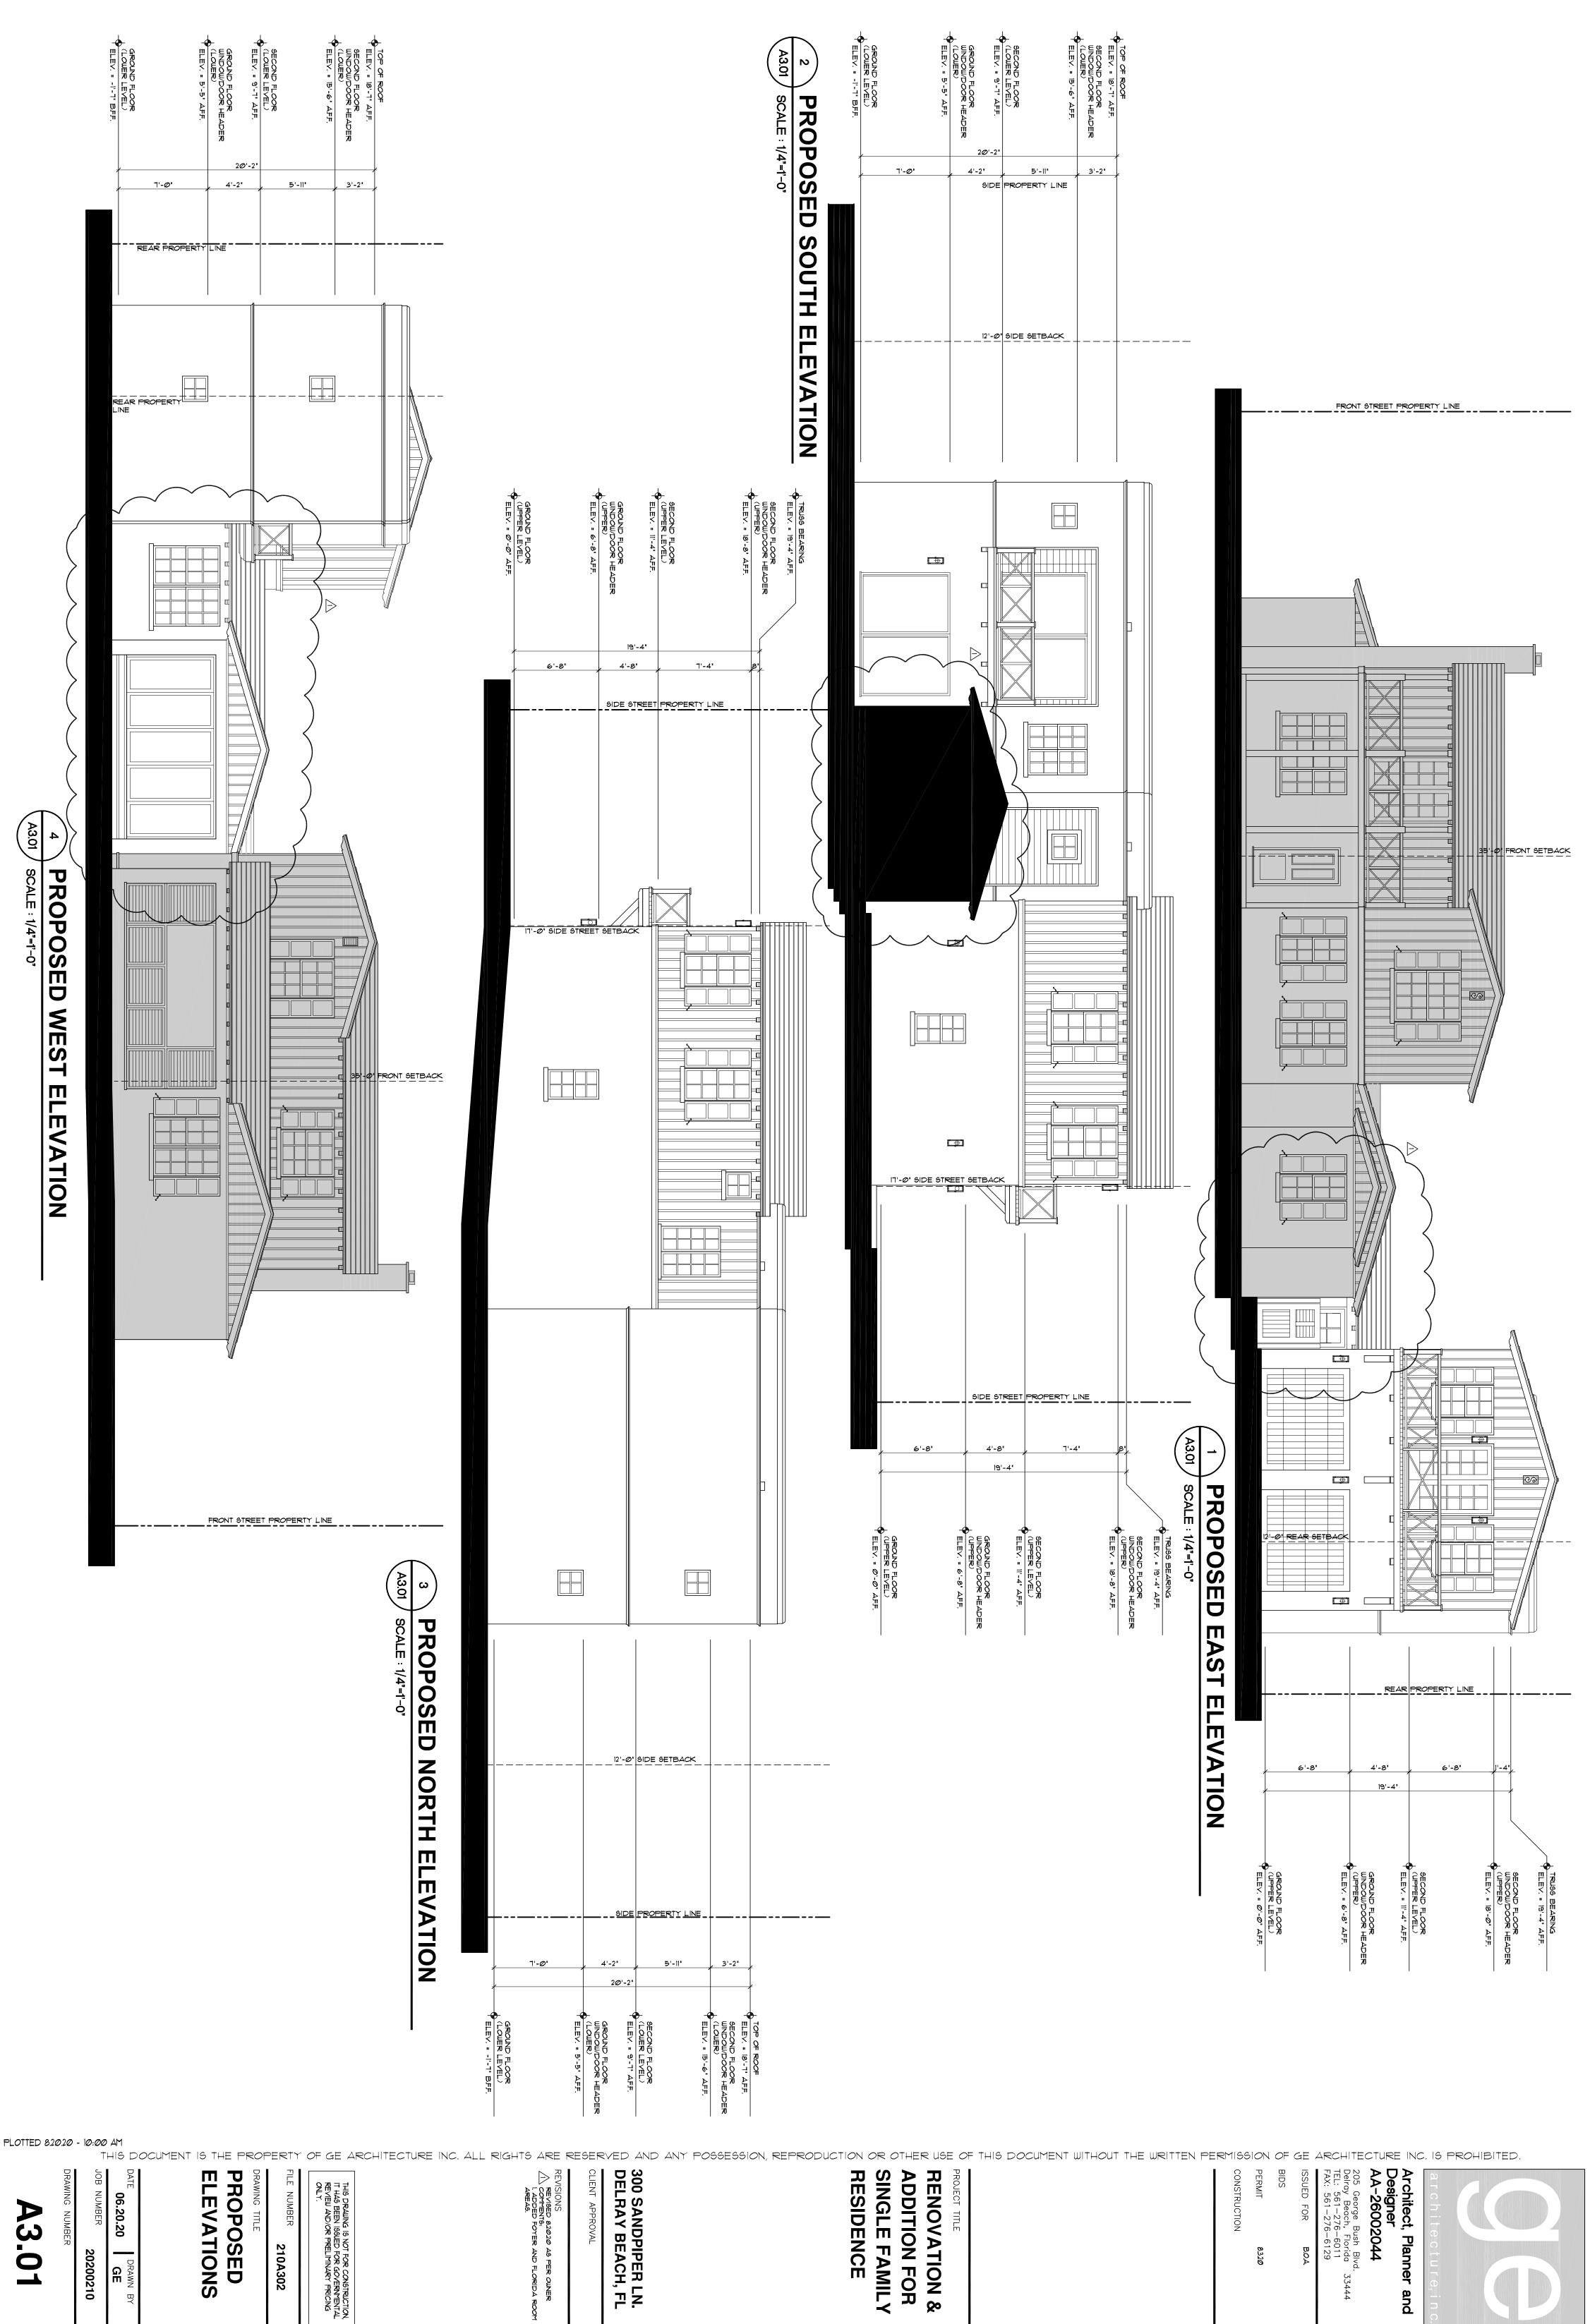

A3.01

ELEVATIONS

PROPOSED

210A302

THIS DRAWING IS NOT FOR CONSTRUCTION, IT HAS BEEN ISSUED FOR GOVERNMENTAL REVIEW AND/OR PRELIMINARY PRICING ONLY.

20200210

DRAWN BY