





SECOND FLOOR OFFICES
for GS Deerfield LLC
905 SW 14th Avenue
Delray Beach, Florida 33444
Contact: Mr. Steve Berman
Cell: 954-205-4811 Email: sberman@RRTFL.com


A5

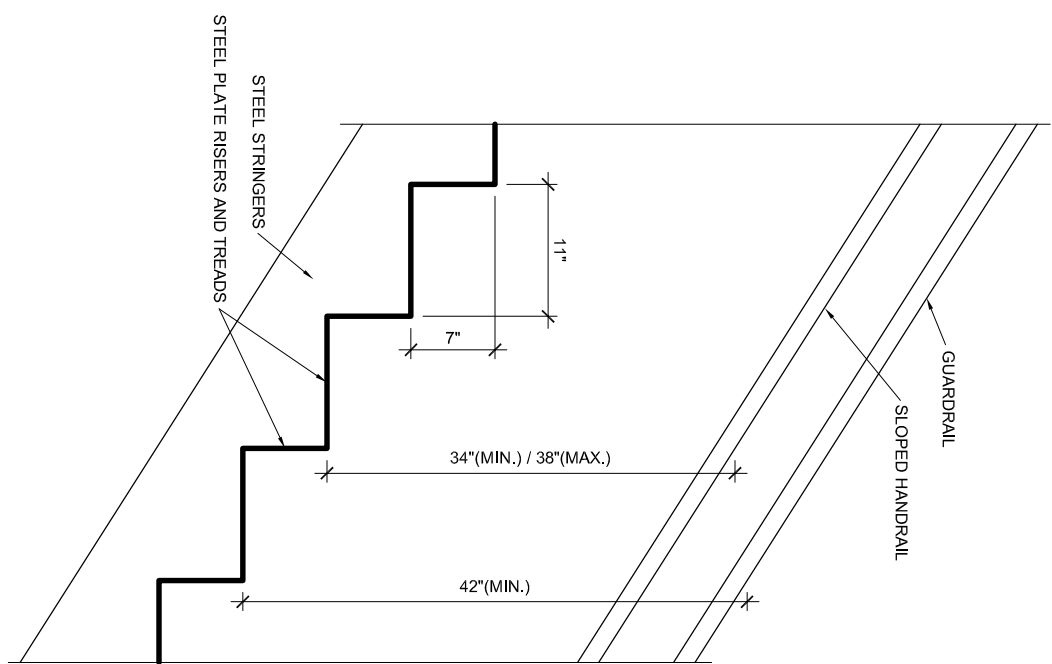

A5.4 EXTERIOR STAIR PROFILE
SCALE : 3/4" = 1'-0"

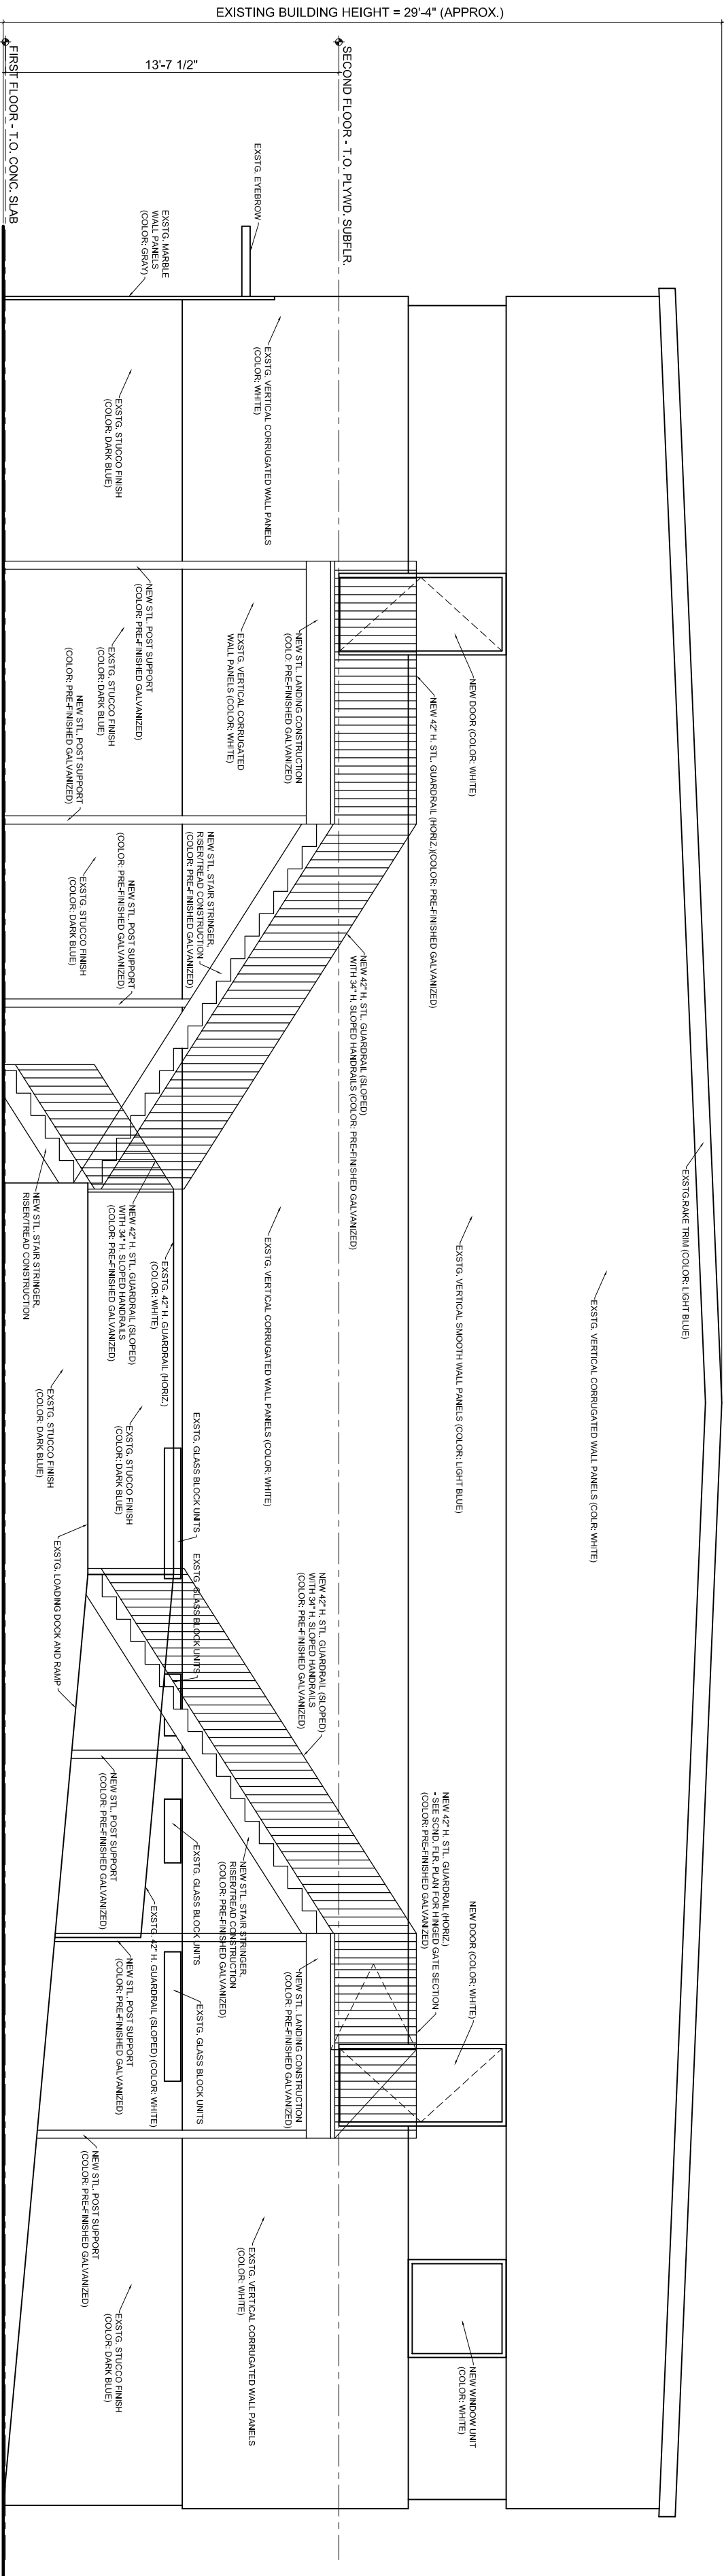

A5.2 SOUTH ELEVATION

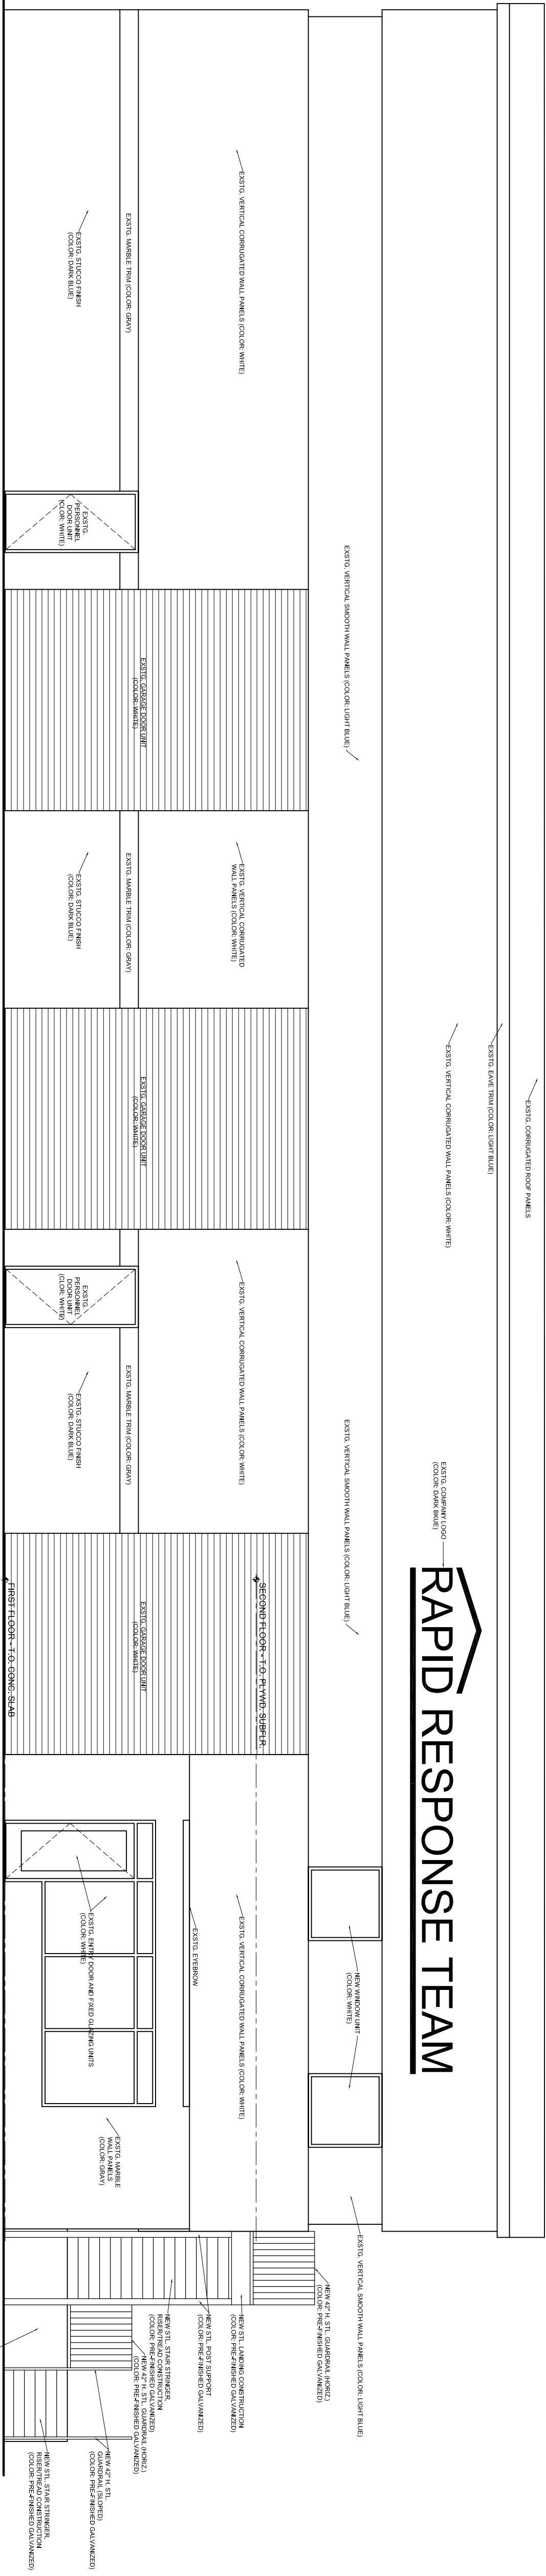

A5.1 WEST ELEVATION
SCALE: 3/16" = 1'-0"