




## DUMPSTER FLOOR PLAN

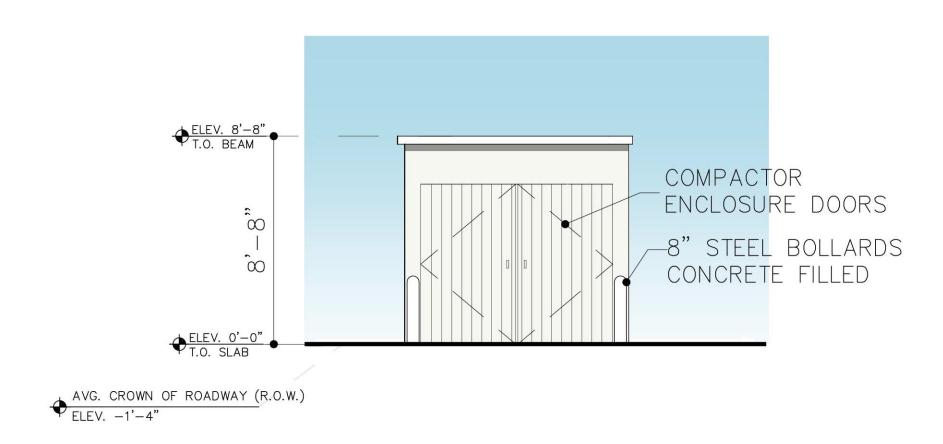

2 DUMPSTER FRONT ELEVATION

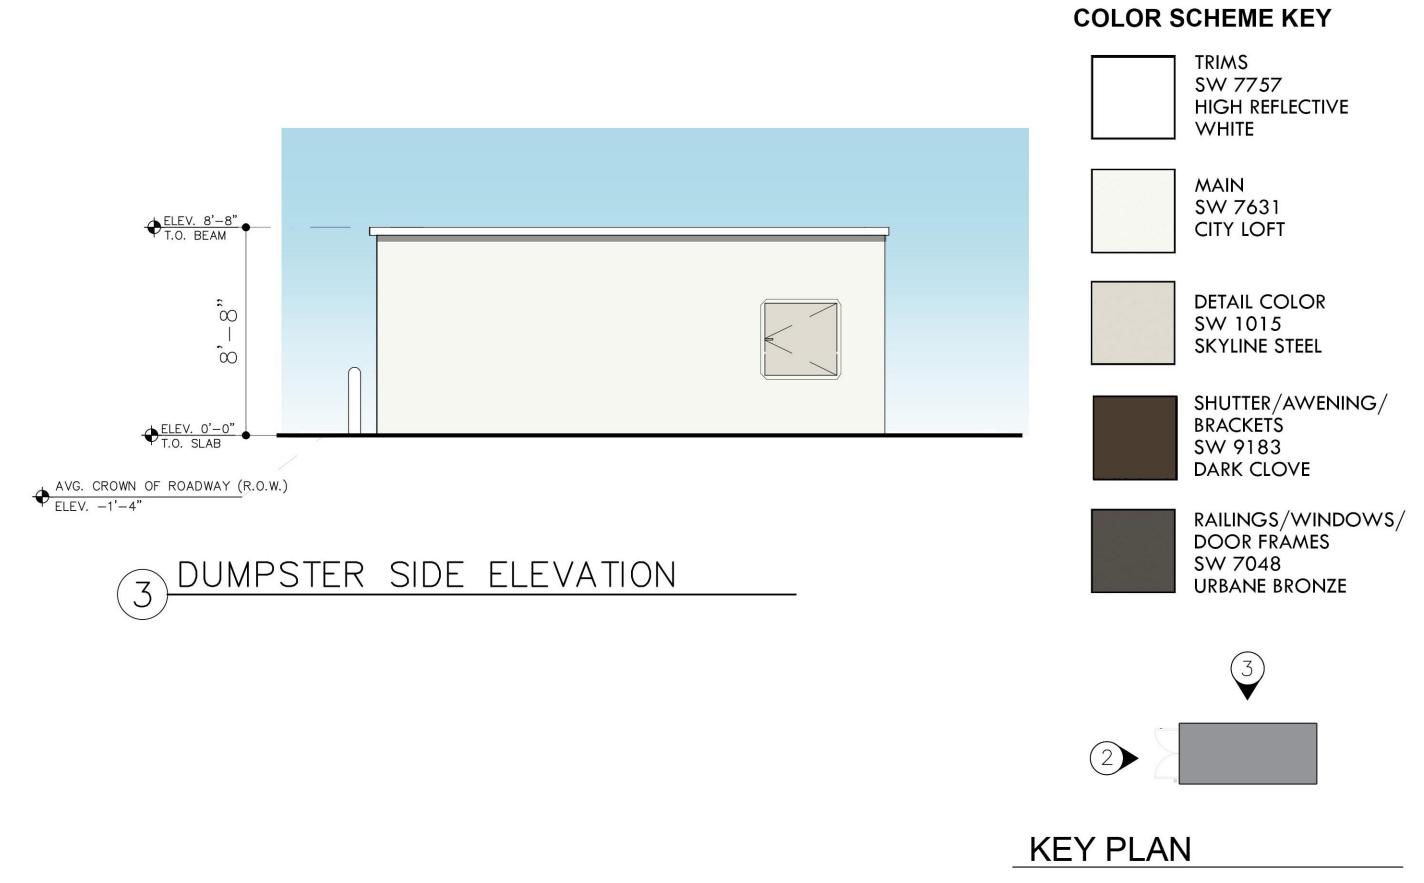

DUMPSTER ENCLOSURE SCALE: 1/4"=1'-0"

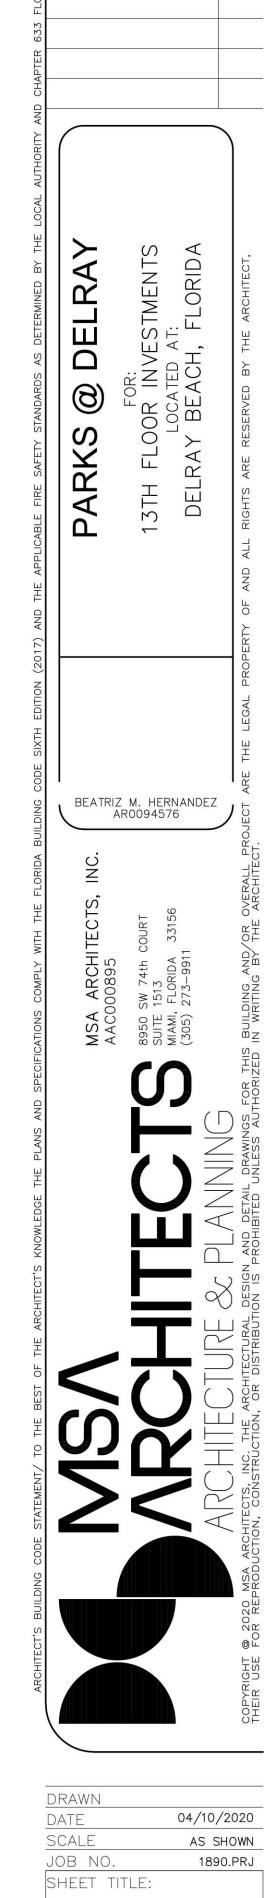

AS SHOWN 1890.PRJ

DUMPSTER ENCLOSURE

TC-A-2.1

SHEET NUMBER: