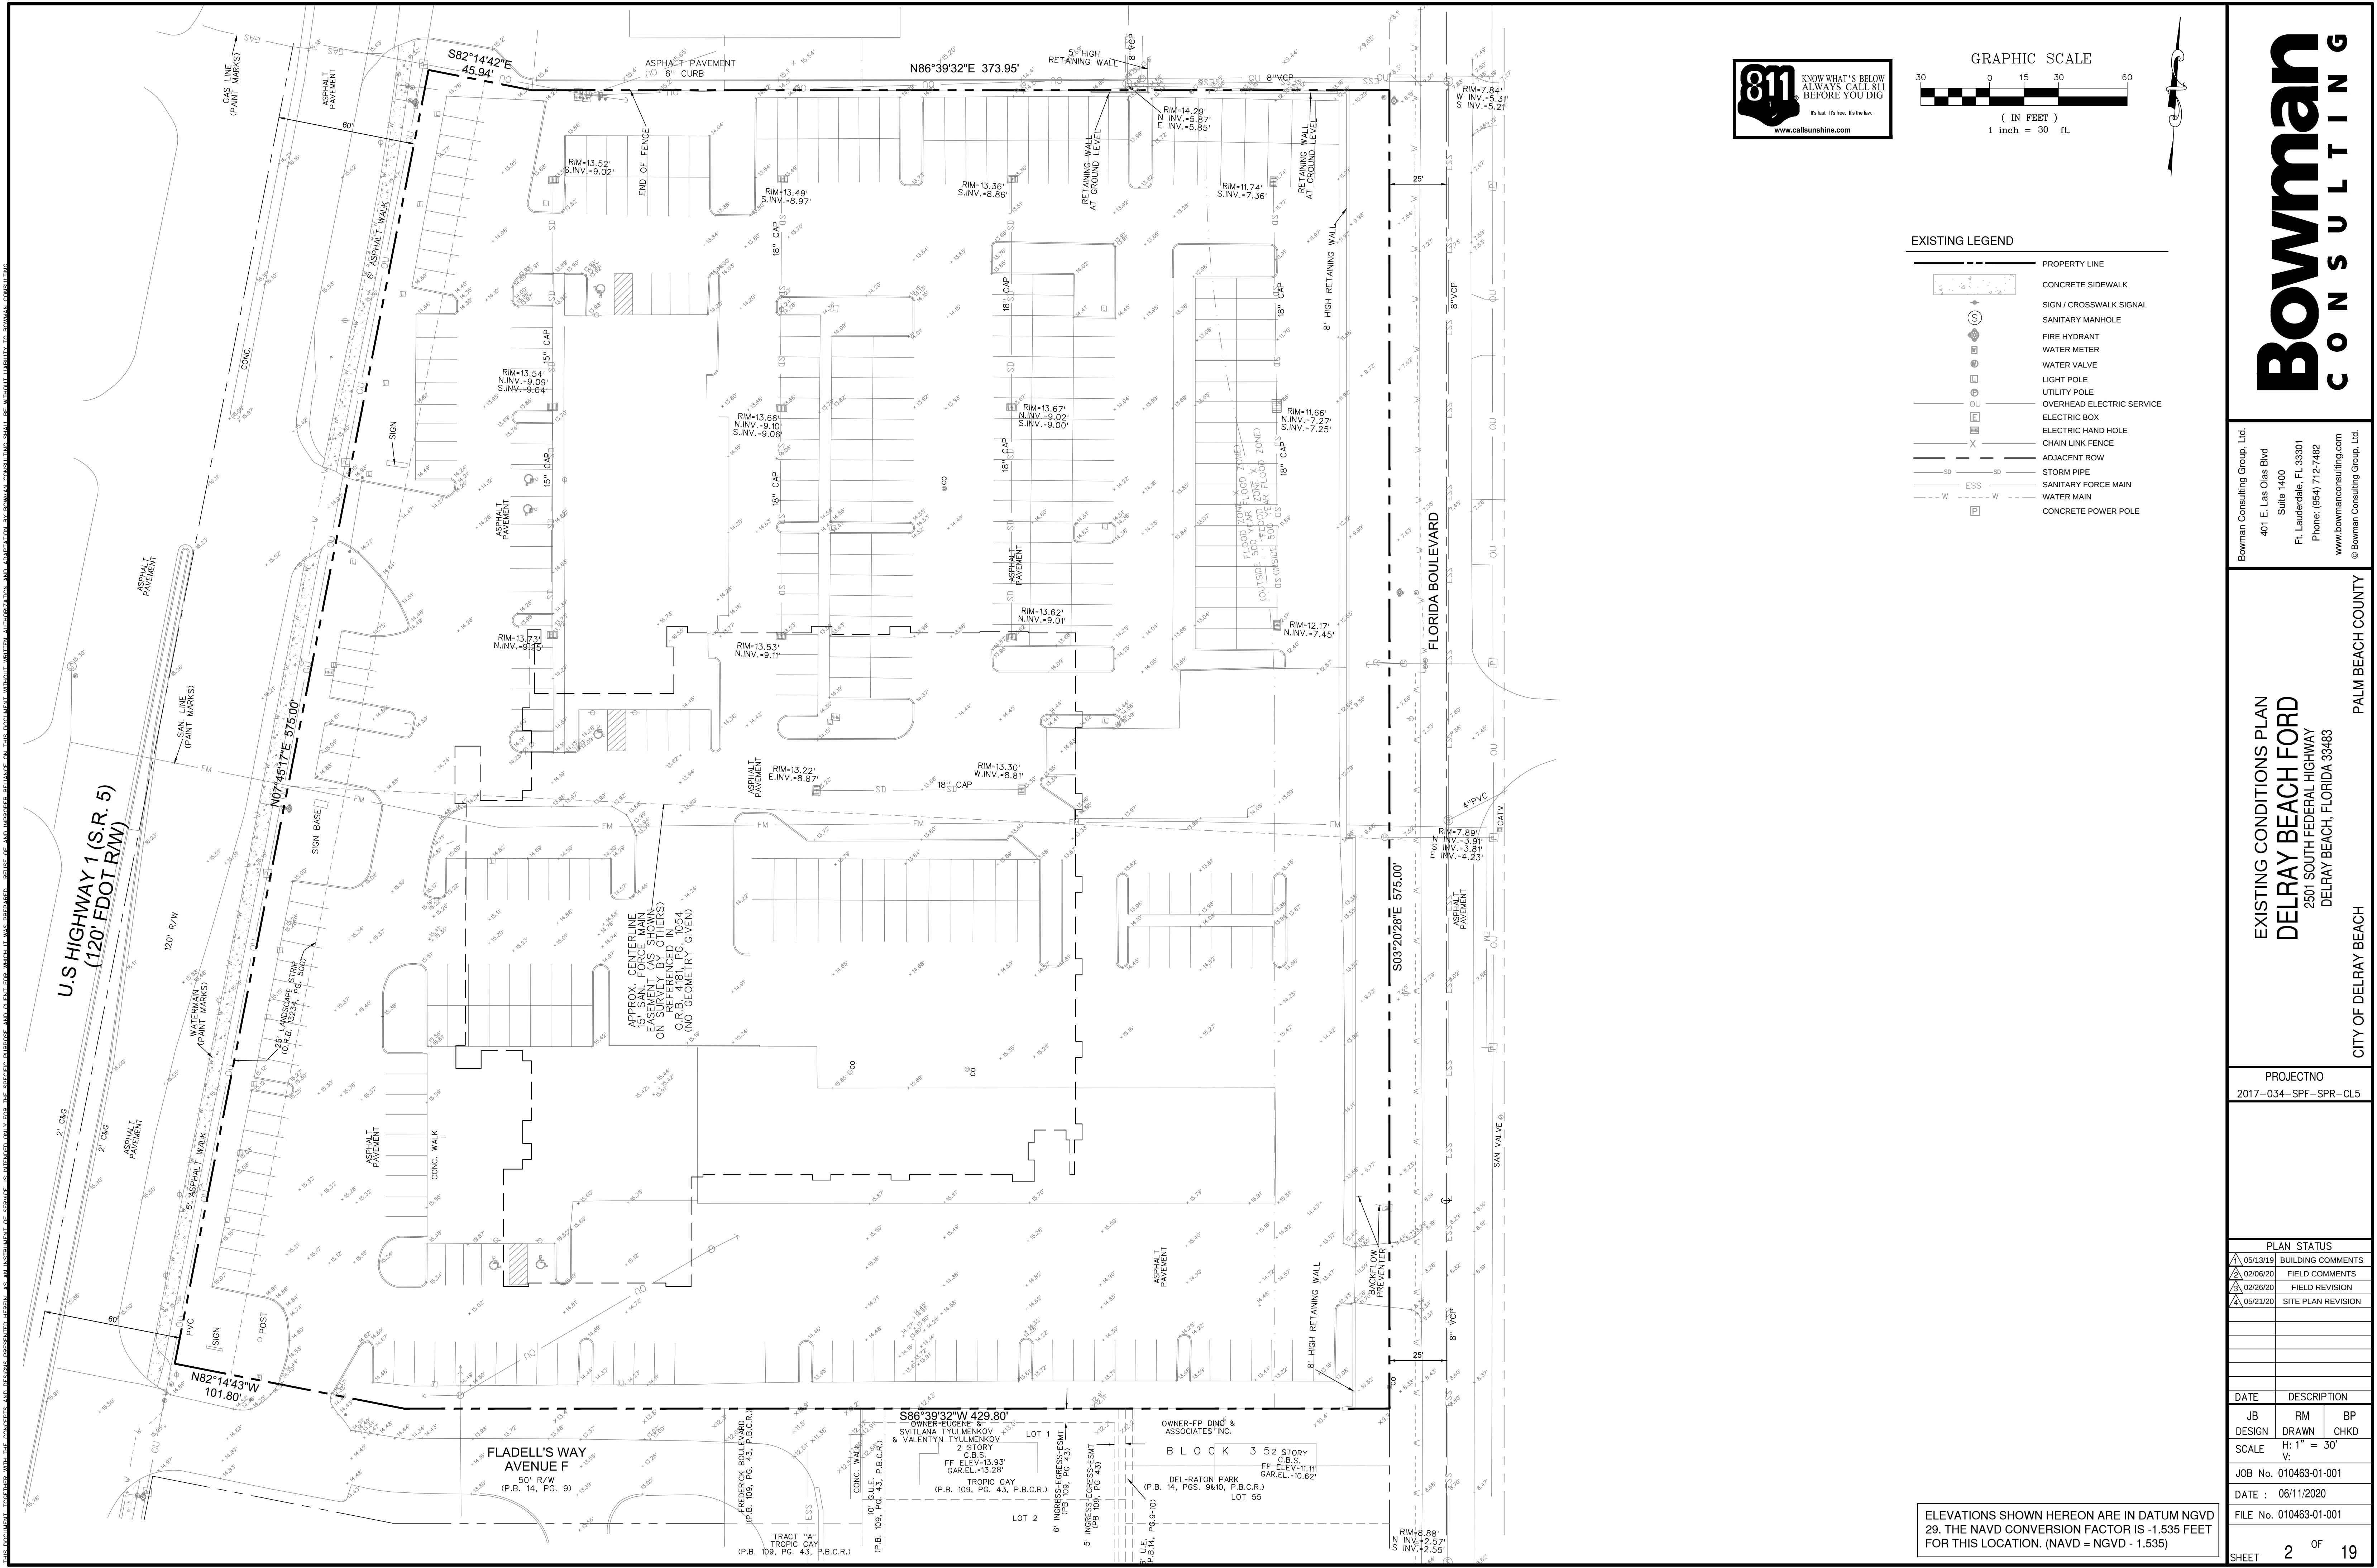


EXISTING LEGEND

- PROPERTY LINE
- CONCRETE SIDEWALK
- SIGN / CROSSWALK SIGNAL
- SANITARY MANHOLE
- FIRE HYDRANT
- WATER METER
- WATER VALVE
- LIGHT POLE
- UTILITY POLE
- OVERHEAD ELECTRIC SERVICE
- ELECTRIC BOX
- ELECTRIC HAND HOLE
- CHAIN LINK FENCE
- ADJACENT ROW
- STORM PIPE
- SANITARY FORCE MAIN
- WATER MAIN
- CONCRETE POWER POLE

Bowman
CONSULTING

Bowman Consulting Group, Ltd.
401 E. Las Olas Blvd
Suite 1400
Ft. Lauderdale, FL 33301
Phone: (954) 712-7482
www.bowmanconsulting.com
© Bowman Consulting Group, Ltd.

EXISTING CONDITIONS PLAN
DELRAY BEACH FORD
2501 SOUTH FEDERAL HIGHWAY
DELRAY BEACH, FLORIDA 33483

CITY OF DELRAY BEACH PALM BEACH COUNTY

PROJECT NO
2017-034-SPF-SPR-CL5

PLAN STATUS	
05/13/19	BUILDING COMMENTS
02/06/20	FIELD COMMENTS
02/26/20	FIELD REVISION
05/21/20	SITE PLAN REVISION

DATE	DESCRIPTION	
JB	RM	BP
DESIGN	DRAWN	CHKD
SCALE	H: 1" = 30' V:	
JOB No.	010463-01-001	
DATE : 06/11/2020		
FILE No.	010463-01-001	

ELEVATIONS SHOWN HEREON ARE IN DATUM NGVD 29. THE NAVD CONVERSION FACTOR IS -1.535 FEET FOR THIS LOCATION. (NAVD = NGVD - 1.535)