




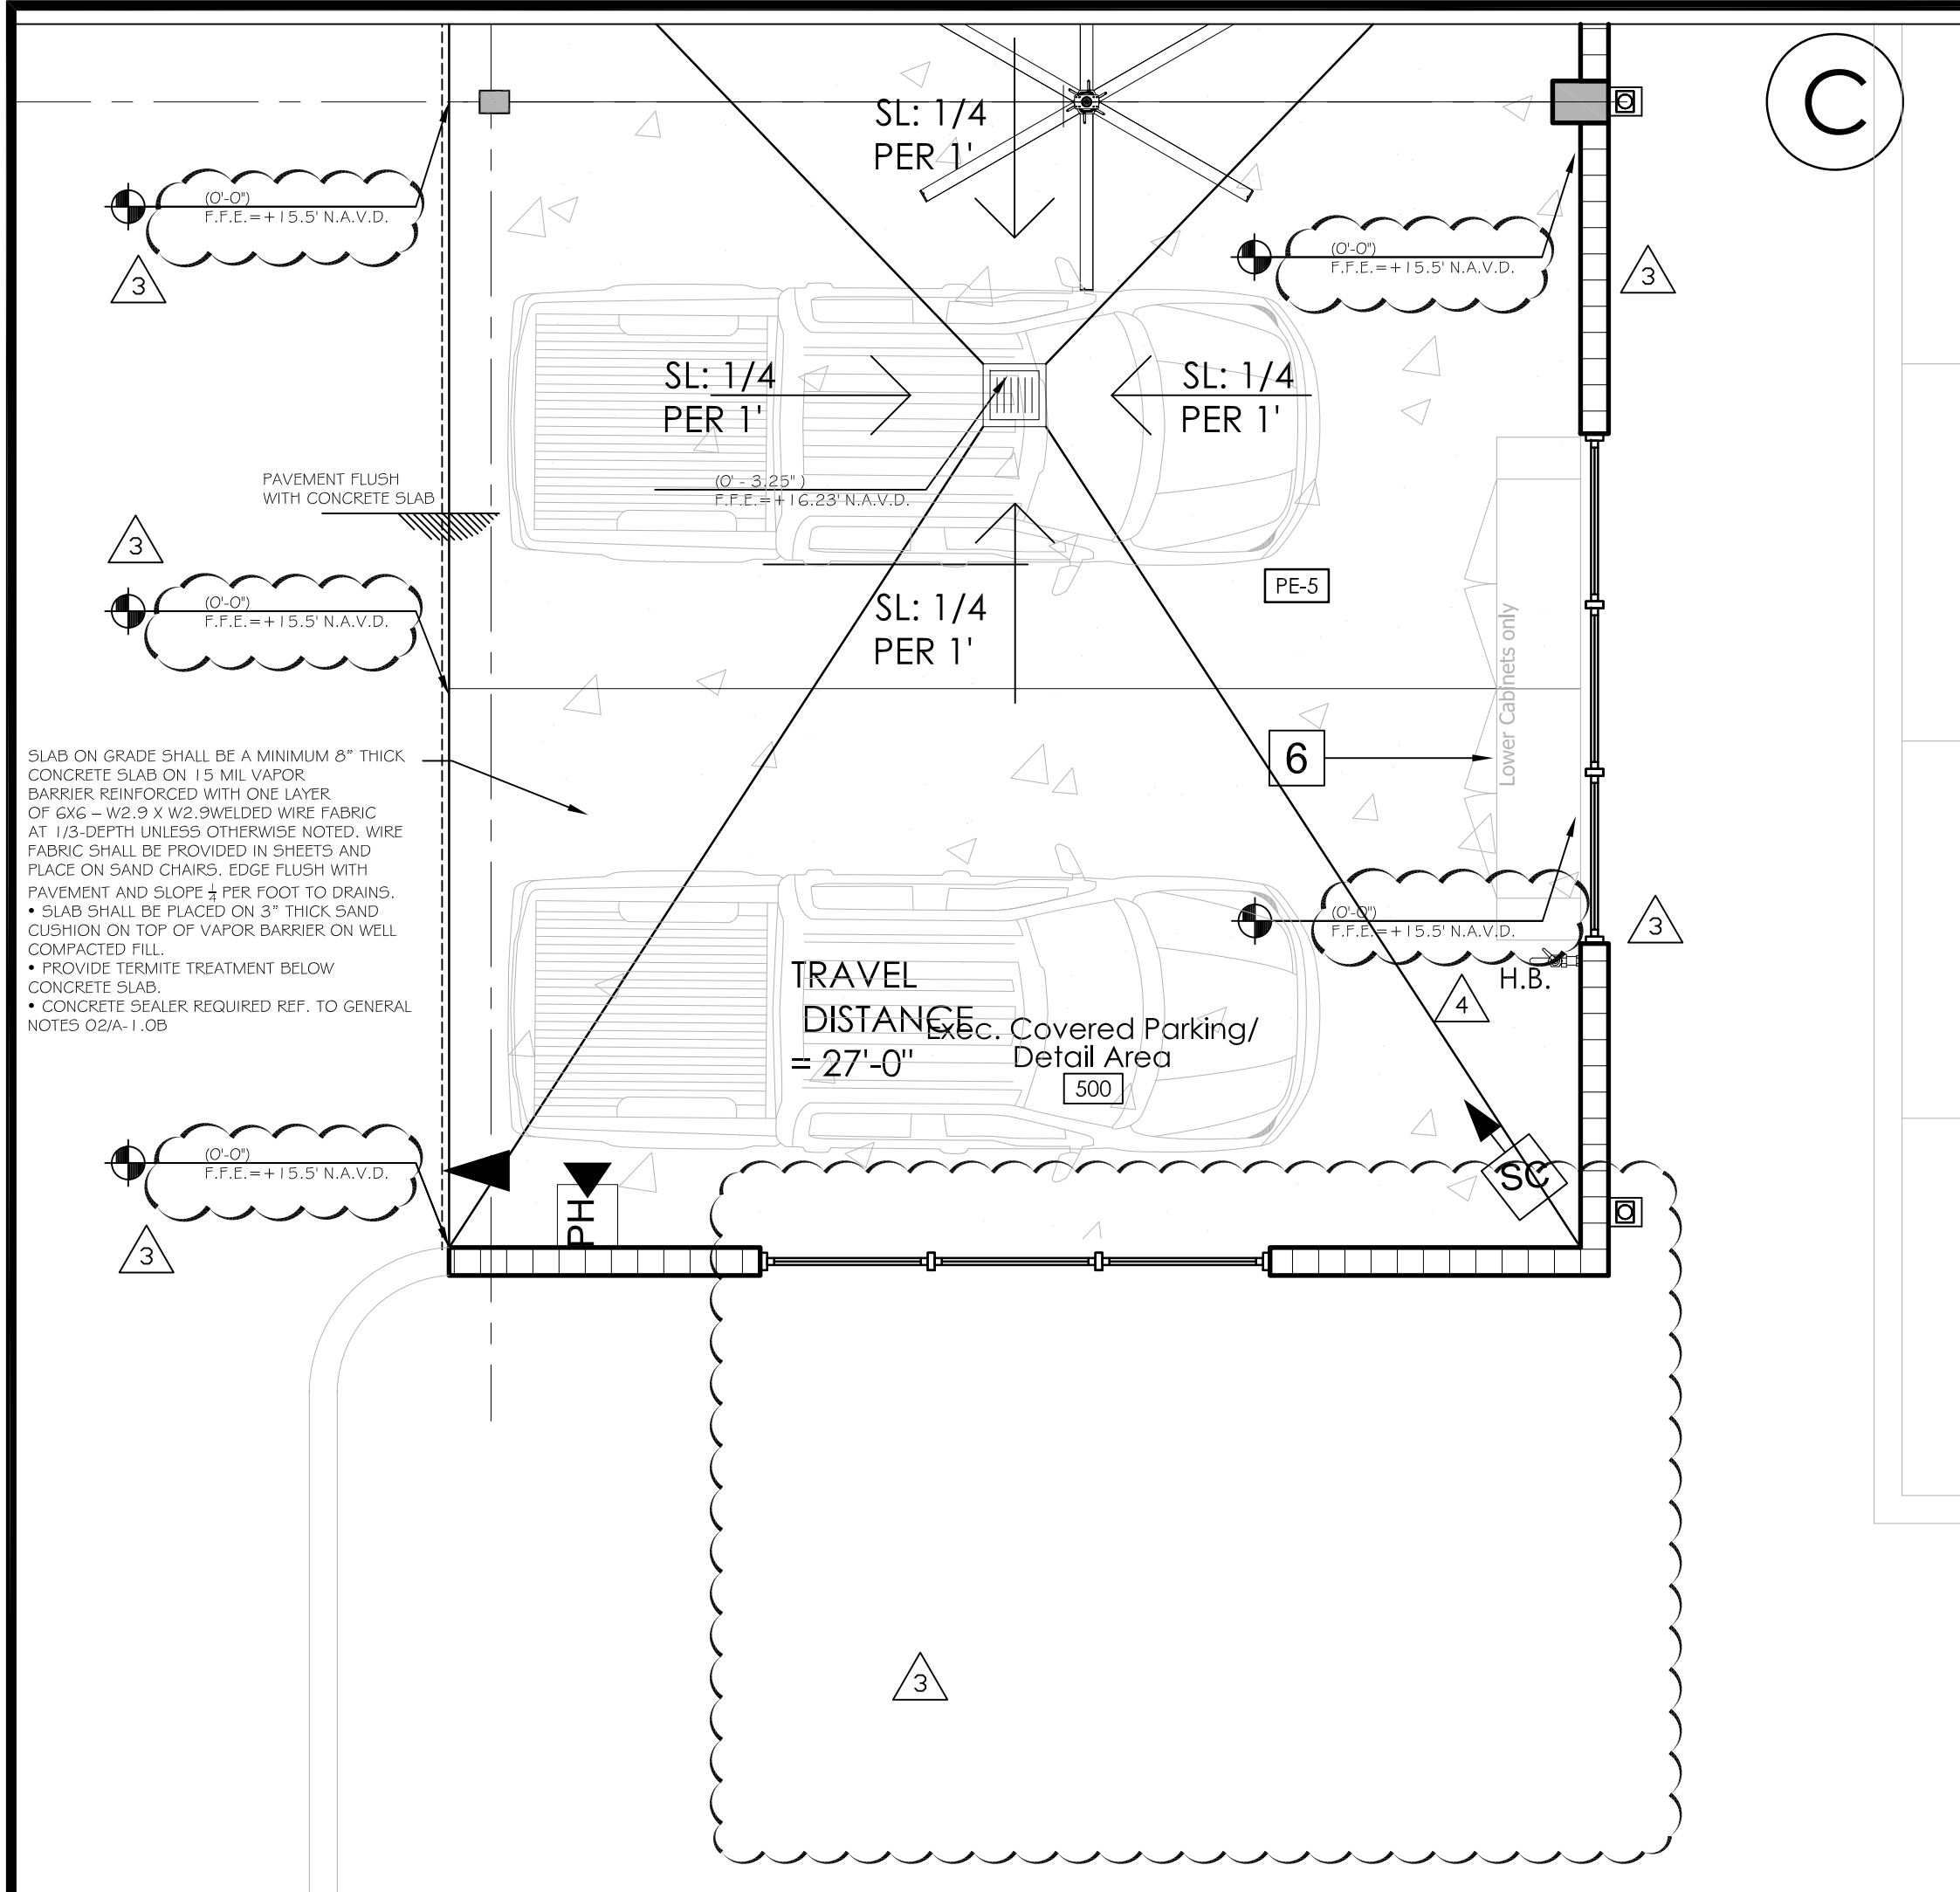


Enlarged Life Safety / bay Floor Plan Scale : 1/4" = 1'-0" 10

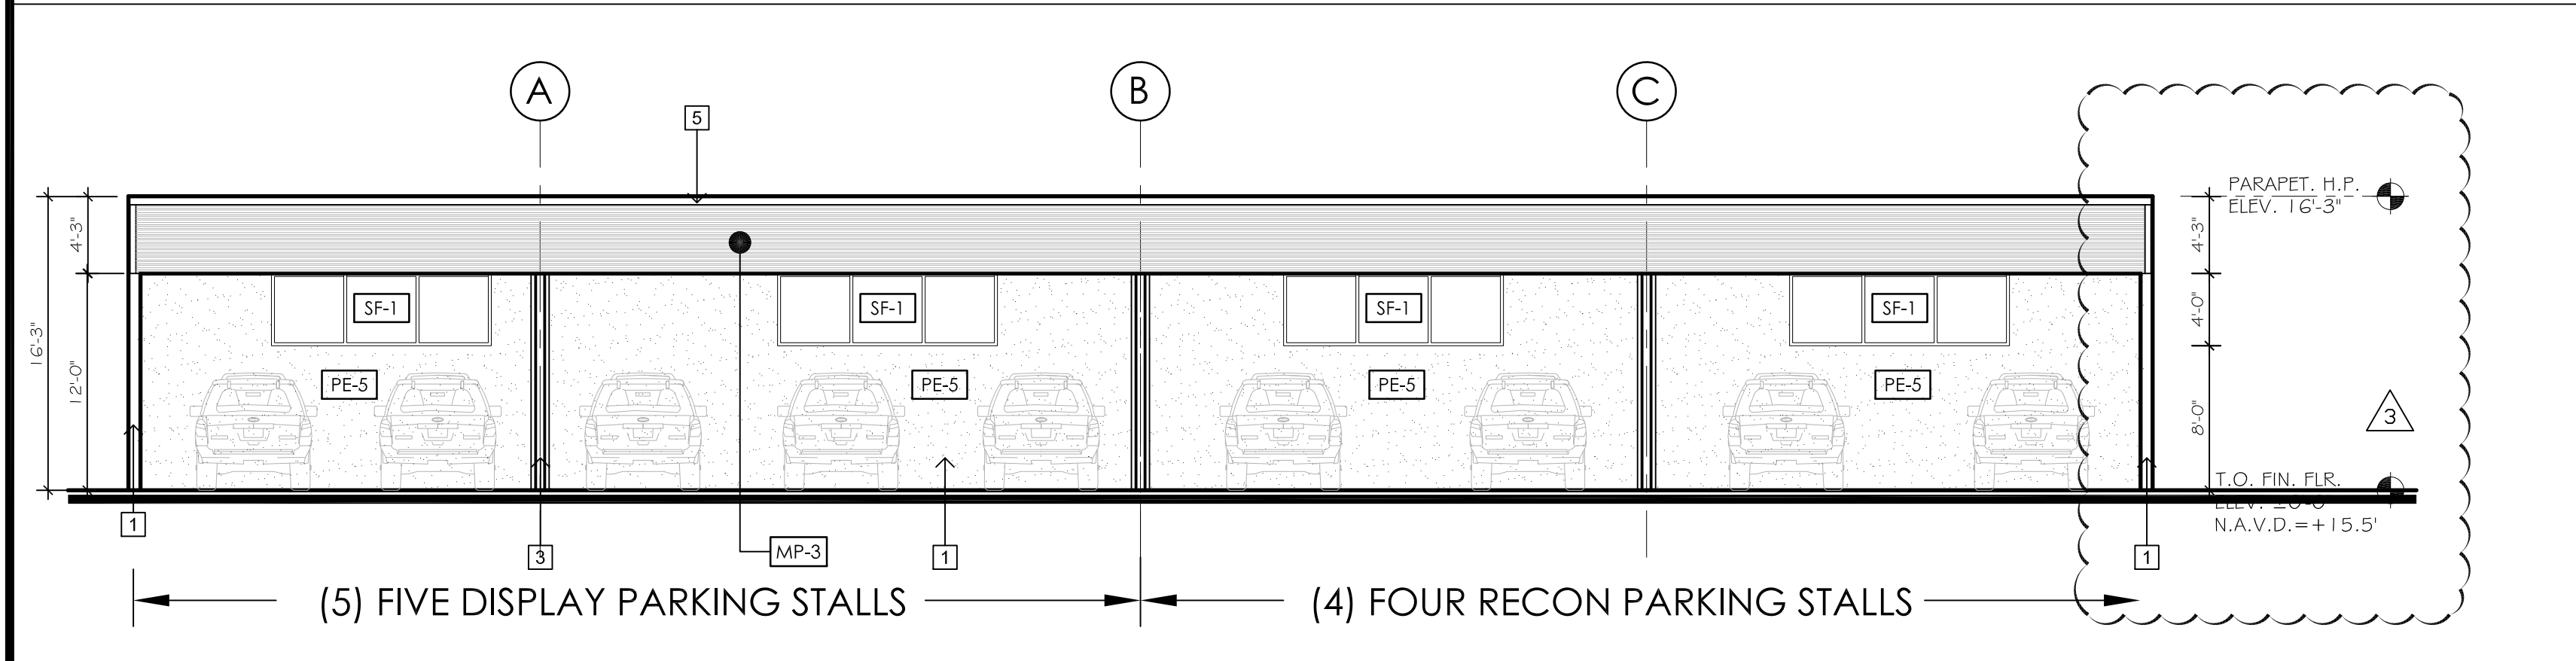


South Building Elevation Scale : 1/8" = 1'-0" 06

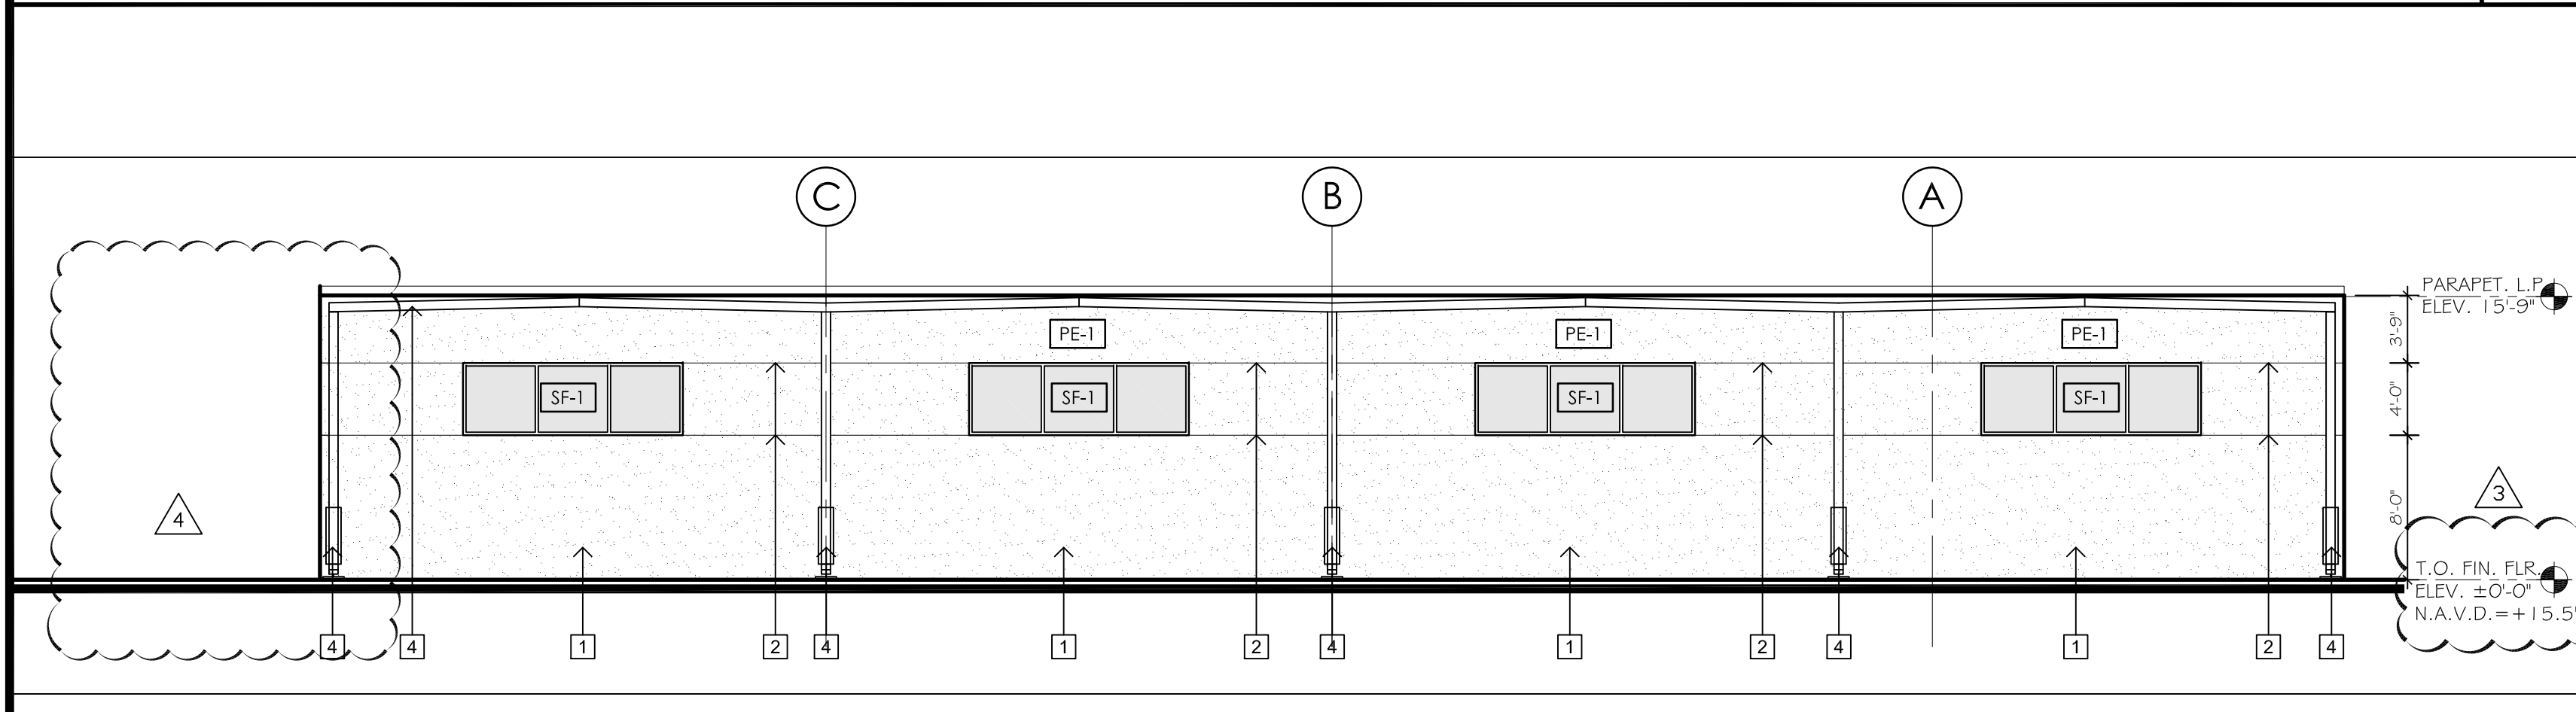


North Building Elevation Scale : 1/8" = 1'-0" 05

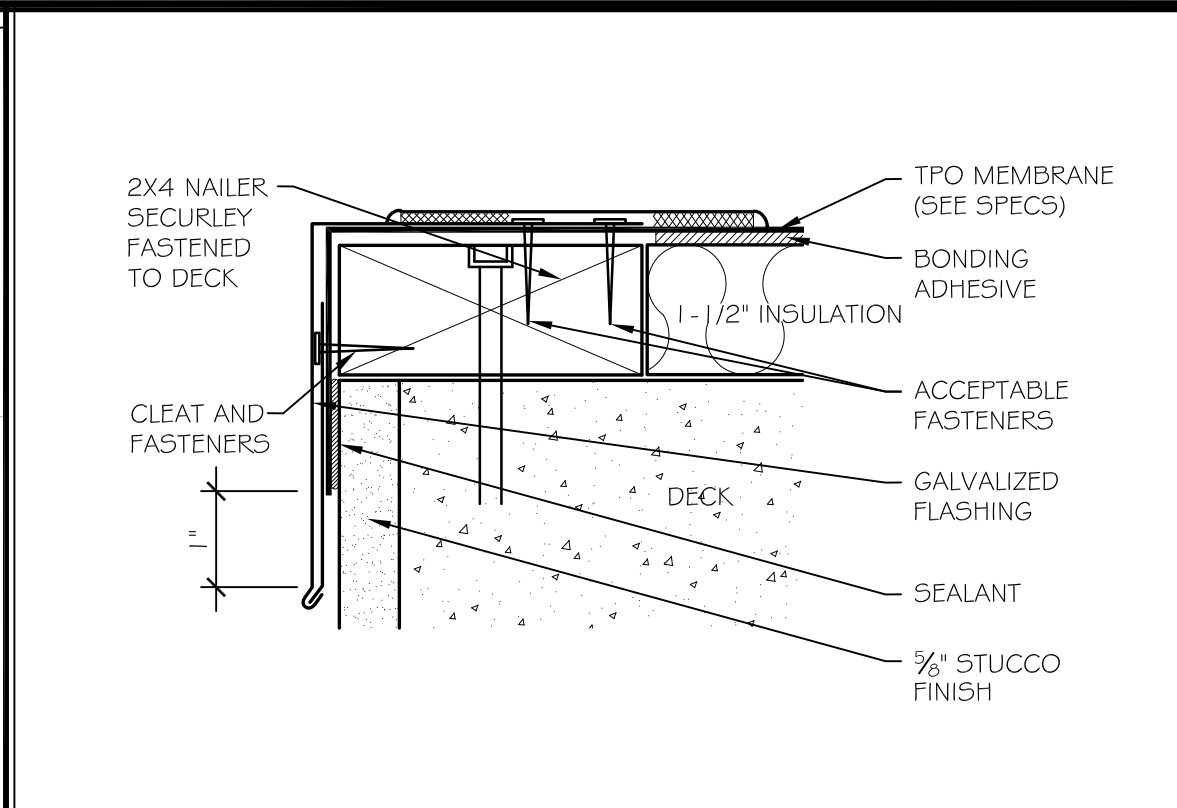

Roof Edge Detail scale : 6" = 1'-0" 09

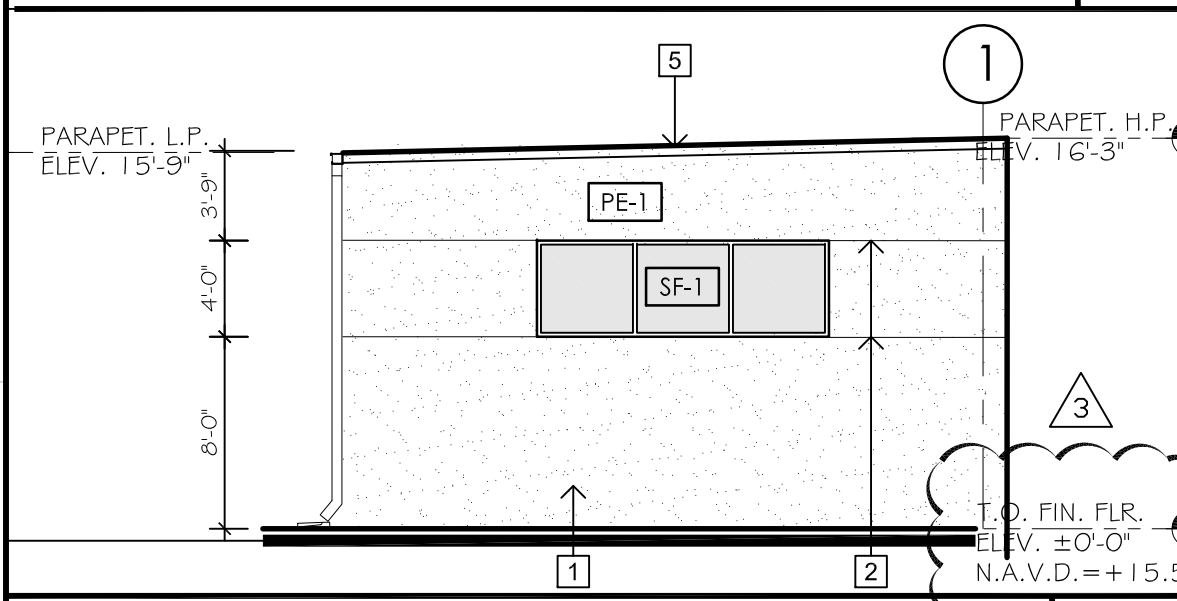


West Building Elevation 1/8" = 1' 08

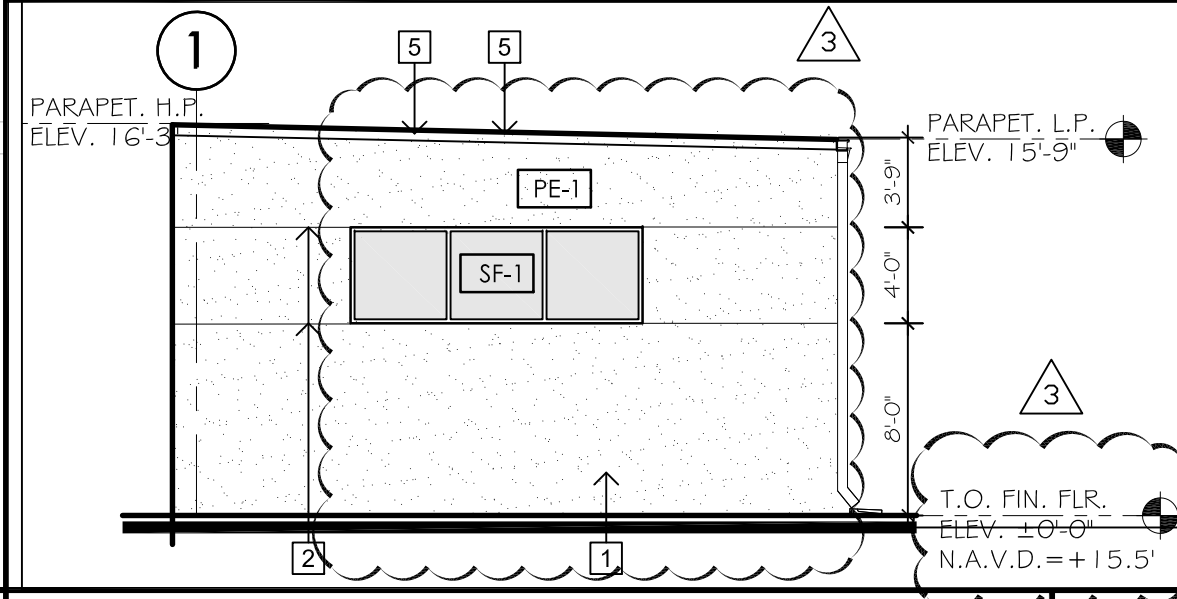

East Building Elevation 1/8" = 1' 07

Door Schedule	
D-501	3'-0" W X 7'-10" H. IMPACT RATED HOLLOW METAL DOOR AND STL FRAMES WITH SIDE LITE. PAINTED TO MATCH "PE-5" BRIGHT WHITE. STEEL CRAFT SINGLE INSWING STL DOOR. SCHLAGE AL50PD-JUP-G26 OFFICE LOCKSET, SAT CHROME DOOR LEVER, BALL BEARING HINGES (3) 4.5X5". CLOSER AND WEATHERSTRIPPING.
D-502	3'-0" W X 7'-10" H. IMPACT RATED HOLLOW METAL DOOR AND STL FRAMES. PAINTED TO MATCH "PE-5" BRIGHT WHITE. STEEL CRAFT SINGLE INSWING STL DOOR. SCHLAGE AL40S-JUP-G26 PRIVACY LOCKSET, SAT CHROME DOOR LEVER, BALL BEARING HINGES (3) 4.5X5". CLOSER AND WEATHERSTRIPPING.
D-503	3'-0" W X 7'-10" H. SOUND INSULATED DOOR AND MTL FRAMES. PAINTED TO MATCH "PE-5" BRIGHT WHITE. SCHLAGE AL10-JUP-G26 PASSAGE DOOR LEVER SAT. CHROME, BALL BEARING HINGES (3) 4.5X5". CLOSER.
Paint Schedule	
SF-1	EXTERIOR STOREFRONT SYSTEM IMPACT RATED WITH CLEAR GLASS LOW-E COATING IN CLEAR ANODIZED ALUMINUM FRAMES
PE-1	TEX-COTE MEDIUM FINISH TO MATCH PAINT: BENJAMIN MOORE ULTRA SPEC EXTERIOR ; 2132-70 MINERAL ICE
PE-4	BM ULTRA SPEC EXTERIOR SEMI-GLOSS; 2112-50 STORMY MONDAYS
PE-5	BM COROTEC HIGH PERFORMANCE EPOXIES OR EQUAL. BRIGHT WHITE
PE-6	VEHICLE STALLS: ZIOTHANE HP HIGH GLOSS POLYESTER/ALIPHATIC POLYURETHANE CLEAR FLOOR SEALER. COLOR CLEAR. CONCRETE SLAB TO BE PREPPED FOR SLIP RESISTANCE.
MP-3	METAL PANEL ARCONIC RIBBED METAL PANEL 7.2. COLOR: COLORWELD 500-SLATE GREY (BN5A179B). 30% GLOSS NOA 111-1006.2.

General Notes 02

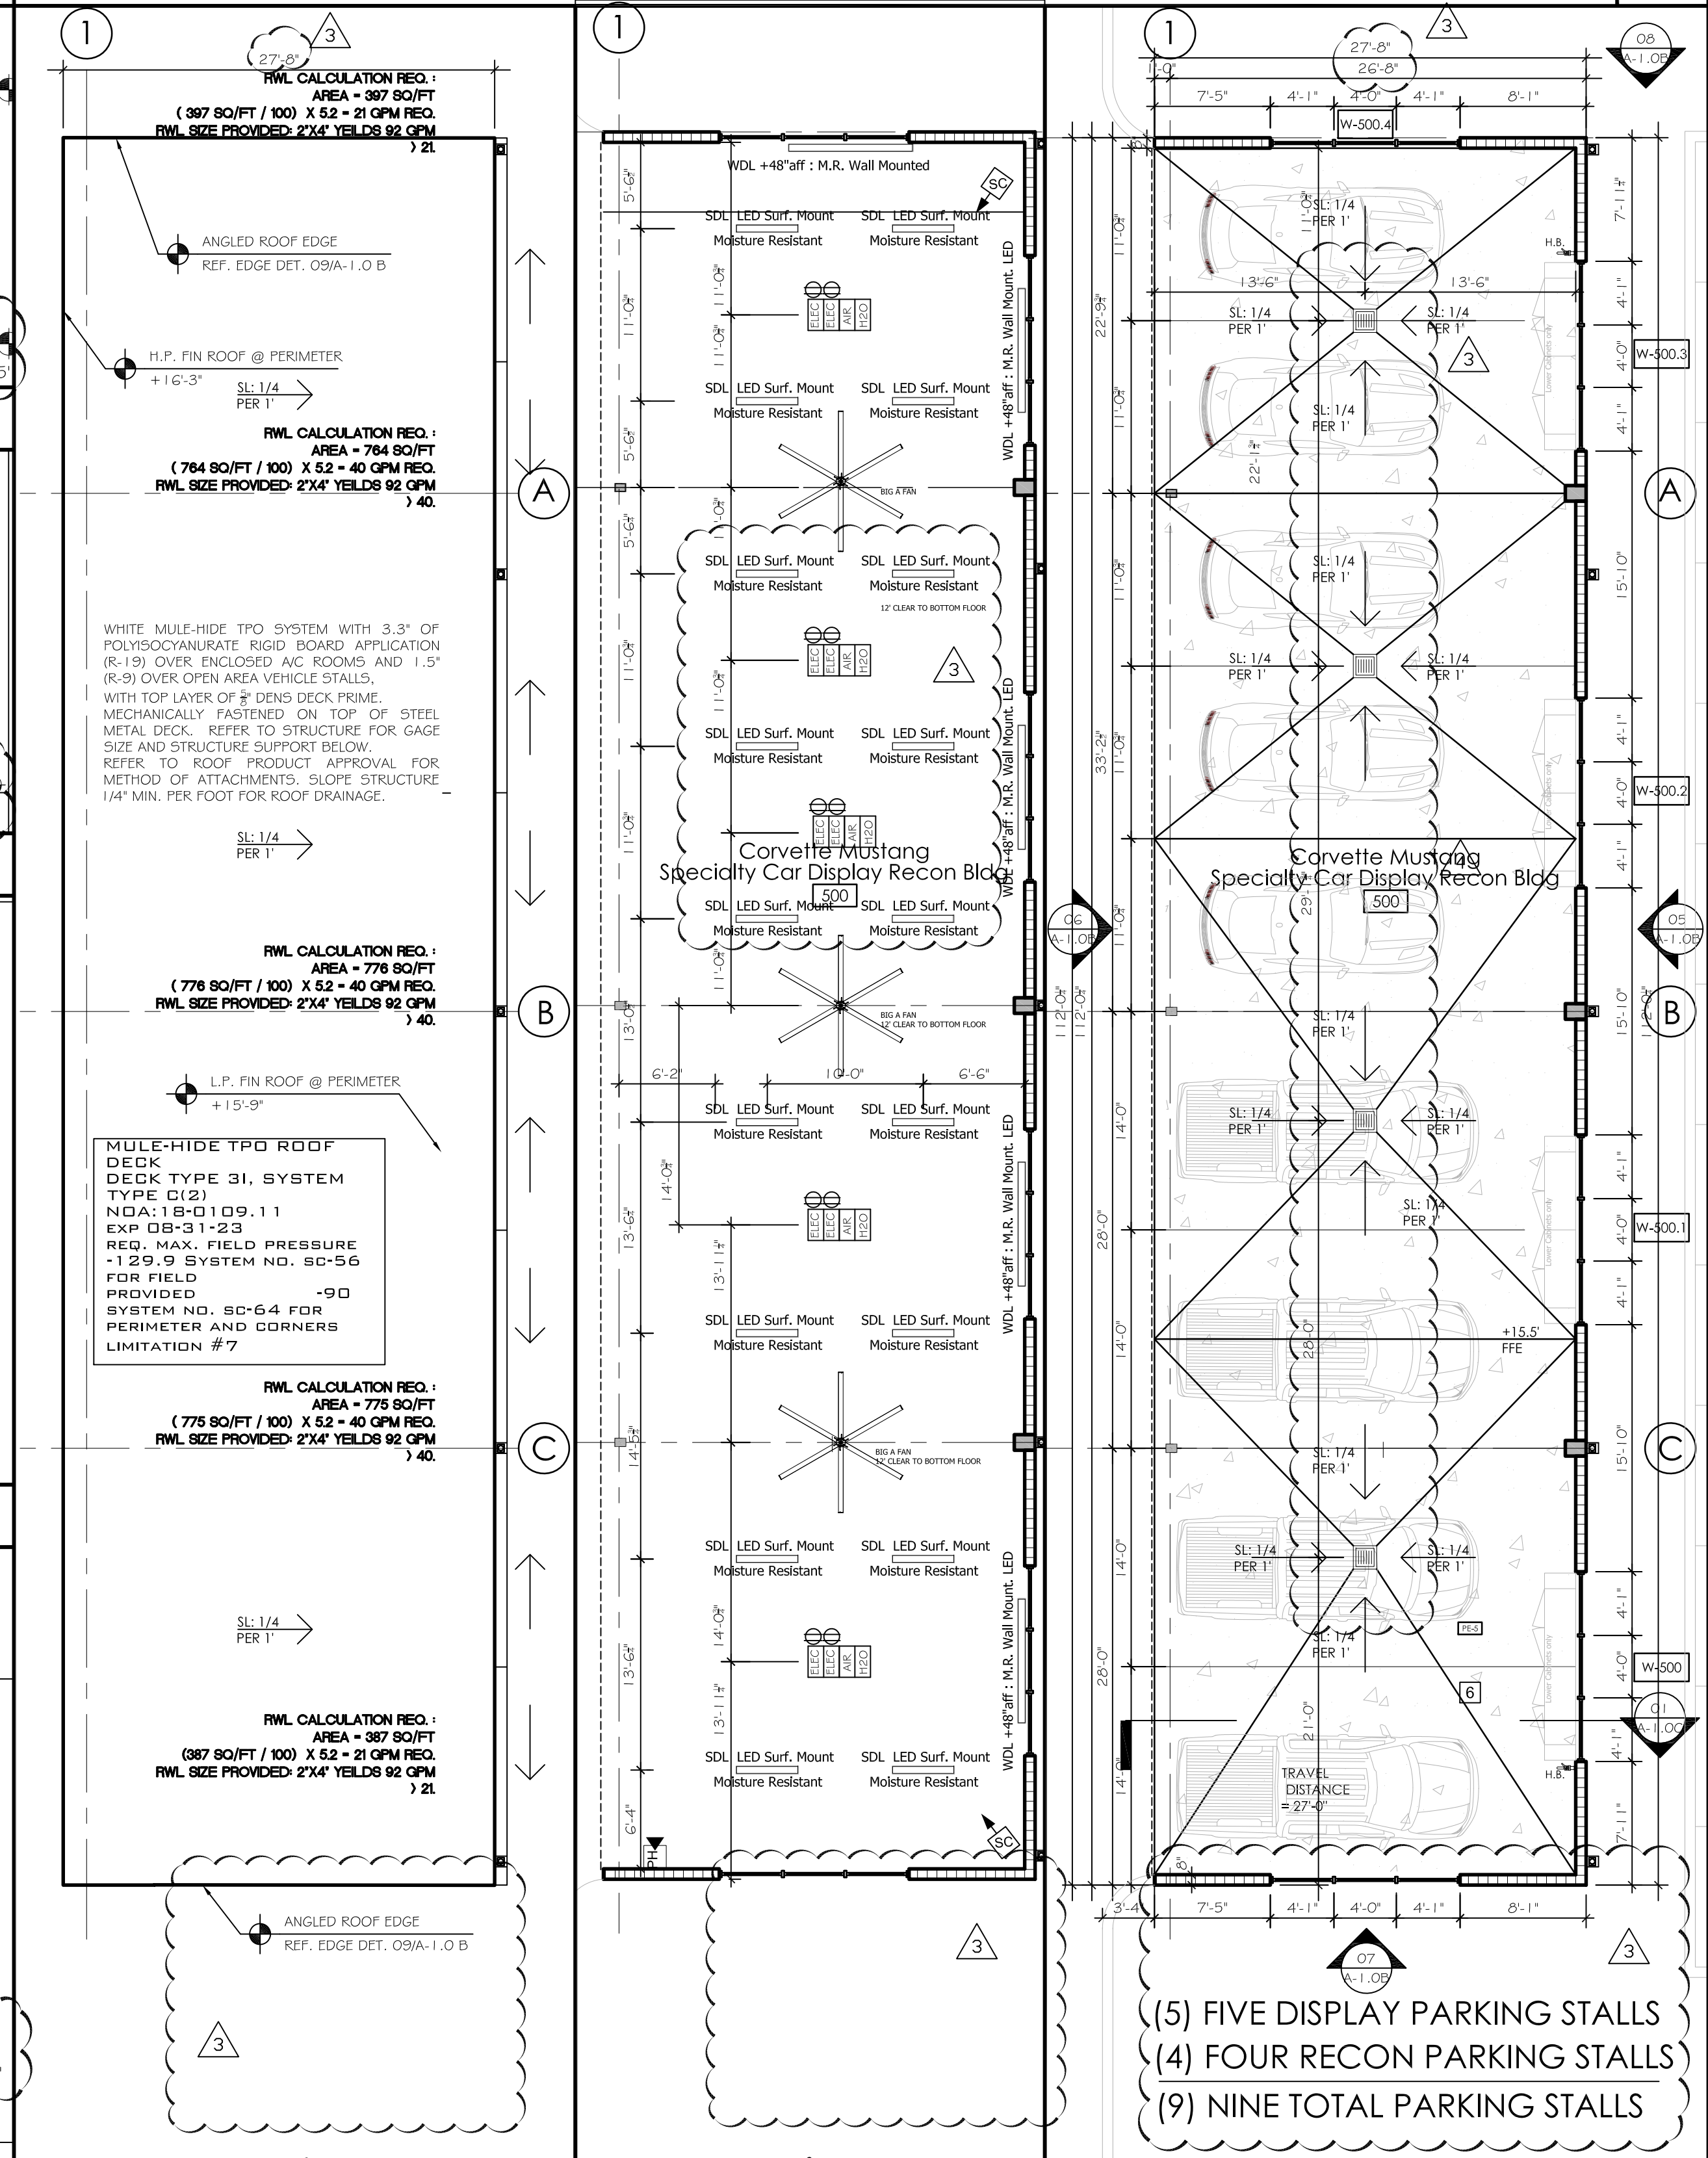

Roof Plan 1/8" = 1'-0" 04

RCP 1/8" = 1'-0" 03

Floor Plan 1/8" = 1'-0" 01

CONSULTANT

STATE OF FLORIDA
REGISTERED ARCHITECT

Gregory B. Molina
FL REG. # AR 93354
DATE: 09-15-20

COPYRIGHT © 2020 GBM ARCHITECTURE, PA
ALL RIGHTS RESERVED. THIS DOCUMENT
REPRODUCED OR TRANSMITTED IN ANY FORM OR
BY ANY MEANS, WITHOUT WRITTEN CONSENT FROM GBM ARCHITECTURE, PA

GBM
ARCHITECTURE PA

ARCHITECTURE
MASTER PLANNING
A26002322

2801 SW 3RD AVENUE, UNIT F9
FORT LAUDERDALE, FLORIDA 33315
T : 954.713.6101
C : 954.812.6680
E: GREG@GBMARCHITECTURE.COM
WEB: WWW.GBMARCHITECTURE.COM

GRIECO DELRAY FORD
2501 SOUTH FEDERAL HIGHWAY
DELAY BEACH, FL 33483

PALM BEACH COUNTY
CITY OF DELRAY BEACH

DRAWING ISSUE DATES:	
1	4-01-20: Client REV UPDATED 6-8-20
2	7-20-20: Client REV
3	9-15-20: Client REV

CORVETTE/ MUSTANG
SPECIALTY CAR DISPLAY
RECON BLDG.

SHEET
A-1.0B

PROJECT
PERMIT SET
PERMIT NO.

161020
03-04-19
BP200103