



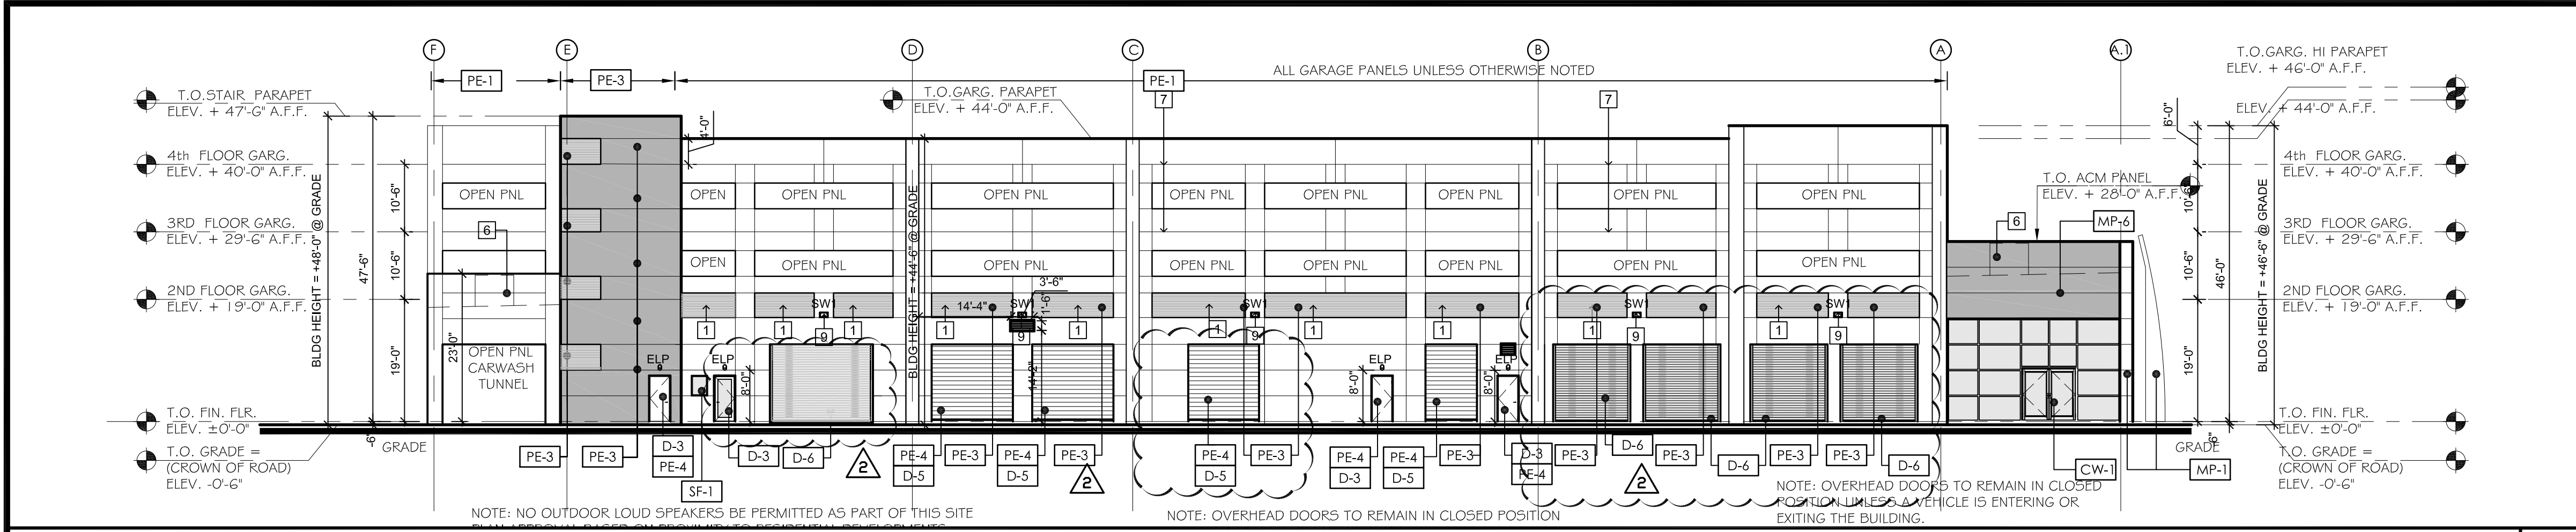

Exterior Building Elevation : NORTH VIEW

Scale : 1/16" = 1'-0" | 05

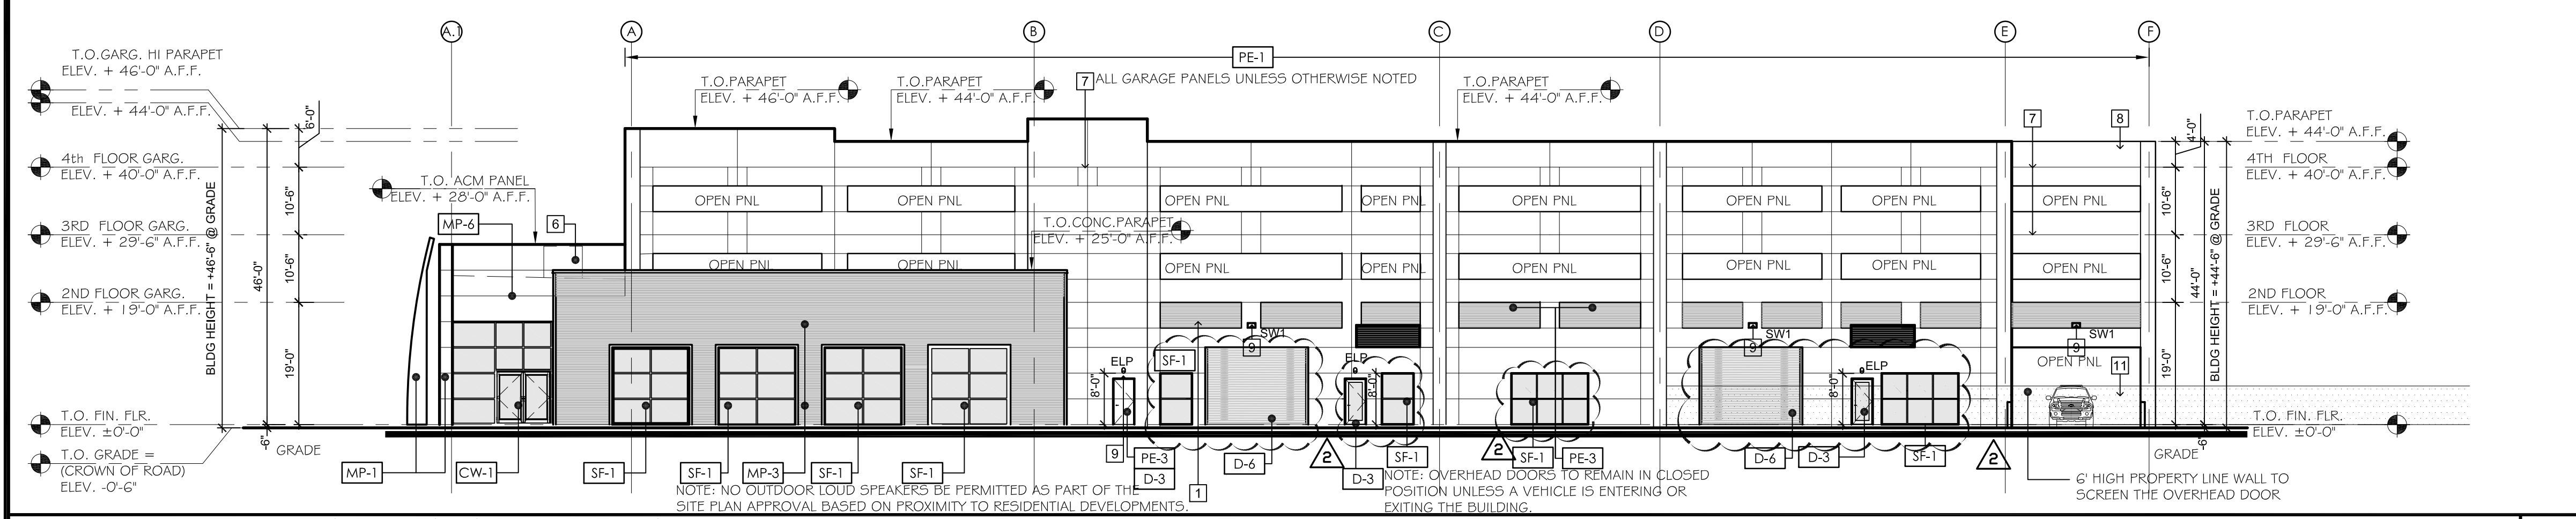


Exterior Building Elevation : SOUTH VIEW

Scale : 1/16" = 1'-0" | 04


Elevation Keynotes | 03

- CW-1 EXTERIOR CURTAIN WALL SYSTEM IMPACT RATED WITH CLEAR GLASS LOW-E COATING IN CLEAR ANODIZED ALUMINUM FRAMES
 - SF-1 EXTERIOR STOREFRONT WALL SYSTEM IMPACT RATED WITH CLEAR GLASS LOW-E COATING IN CLEAR ANODIZED ALUMINUM FRAMES
 - SF-2 EXTERIOR STOREFRONT WALL SYSTEM IMPACT RATED MULLIONS WITHOUT GLAZING OPEN AIR TO INTERIOR
 - MP-1 BRAND WALL REQUIRED: COMPOSITE METAL PANELS; MANUF. ALPOLIC ACM-RAIN SCREEN (DRY JOINT) ALPHOLIC HAIRLINE ALUMINUM (4MM4HLZ) OR FORD APPROVED EQUAL. DIMENSIONS 4' X 8' NOA NO. 09-0625.01, PROVIDE BACKING AS REQUIRED, INSTALL PER MANUFACTURER'S SPECIFICATIONS.
 - MP-2 METAL PANEL, MANUF. ARCONIC CORRUGATED METAL 3" CORRUGATED SIDING, COLOR: COLORWELD 500-SLATE GREY (BNSA179B), 30% GLOSS NOA 11-1006.2.
 - MP-3 METAL PANEL ARCONIC RIBBED METAL PANEL 7.2, COLOR: COLORWELD 500-SLATE GREY (BNSA179B), 30% GLOSS NOA 11-1006.2.
 - MP-6 ACM REQUIRED: COMPOSITE METAL PANELS; MANUF. ALPOLIC, ACM-RAIN SCREEN (DRY JOINT) ALPHOLIC MICA MZG GREY (4MM4MZ G) OR FORD APPROVED EQUAL. DIMENSIONS 4' X 8' NOA NO. 09-0625.01, PROVIDE BACKING AS REQUIRED, INSTALL PER MANUFACTURER'S SPECIFICATIONS.
 - D-1 ENTRY DOORS TO BE PAIR 3'-0" W X 7'-10" H. IMPACT RATED AUTOMATIC SLIDING GLASS DOORS. CLEAR GLASS IN CLEAR SATIN ANODIZED ALUMINUM FRAMES.
 - D-2 VEHICLE ENTRY DOORS TO BE A 3'-0" W X 7'-10" H AND 5'-0" X 7'-10". IMPACT RATED GLASS DOORS. CLEAR GLASS IN CLEAR SATIN ANODIZED ALUMINUM FRAMES.
 - D-3 EXIT DOORS TO BE A 3'-0" W X 7'-10" H HOLLOW METAL DOORS IMPACT RATED IN STEEL FRAMES.
 - D-4 DOUBLE DOORS TO BE PAIR 3'-0" W X 7'-10" H HOLLOW METAL DOORS IMPACT RATED IN STEEL FRAMES.
 - D-5 ROLL UP OVERHEAD DOORS
 - D-6 ROLL UP IMPACT OVERHEAD DOORS: RYTEC 620,CLEAR ANOD WITH GLASS VISION PANELS.
 - PE-1 TEX-COTE MEDIUM FINISH TO MATCH PAINT: BENJAMIN MOORE ULTRA SPEC EXTERIOR; 21132-70 MINERAL ICE
 - PE-3 TEX-COTE MEDIUM FINISH TO MATCH PAINT: BENJAMIN MOORE ULTRA SPEC EXTERIOR; 2112-50 STORMY MONDAYS
 - PE-4 BM ULTRA SPEC EXTERIOR SEMI-GLOSS; 2112-50 STORMY MONDAYS
- 1 DENOTES RECESSED CORRUGATED REVEALS IN PRECAST CONCRETE PANELS
2 DENOTES 21" 5F FORD LOGO SIGN UNDER SEPARATE PERMIT
3 DENOTES 33" HIGH DEALER NAME SIGN UNDER SEPARATE PERMIT
4 DENOTES SERVICE SIGN UNDER SEPARATE PERMIT
5 DENOTES LOCATION OF HVAC UNITS SCREENED FROM VIEW BY BUILDING PARAPET
6 DENOTES CONTINUOUS PRECAST RECESSED REVEALS 3" DEEP X 1-1/2" HIGH NOT USED
7 EXTERIOR WALL MOUNTED LIGHT FIXTURE. COLOR: SILVER. REFER TO SHEET PH-1
8 DENOTES RAIN WATER LEADERS SURFACE MOUNTED DOWN TO SPLASH BLOCK
9 PROVIDE RAPIDGRILLE AF SECURITY OH DOOR REFER TO DOOR SCHEDULE # 162

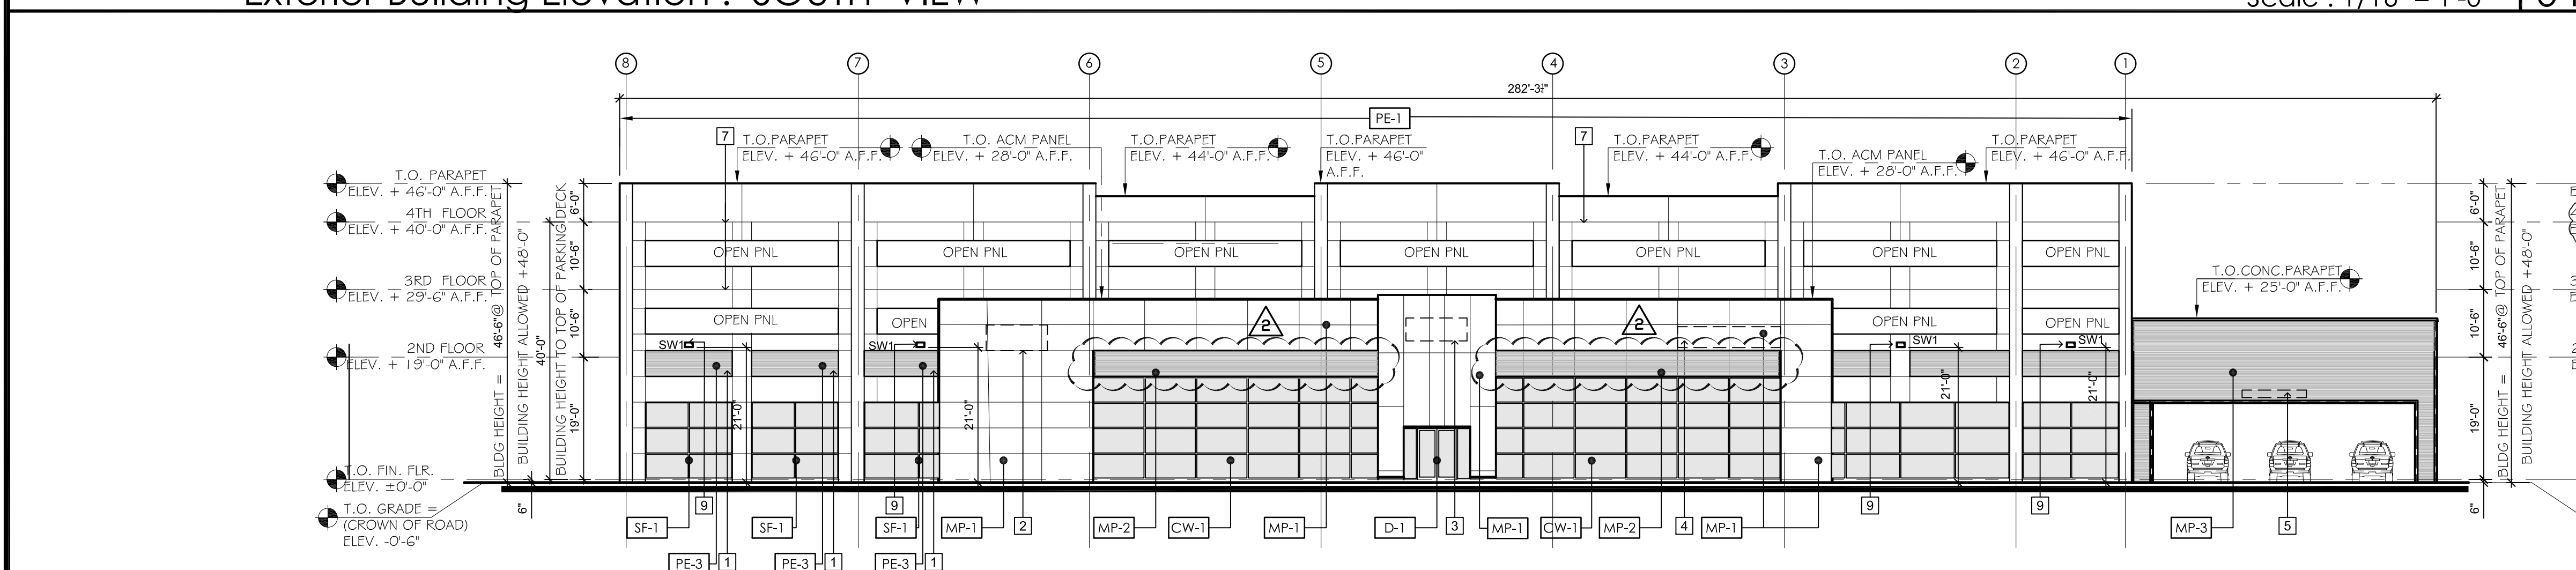

Exterior Building Elevation : WEST VIEW

Scale : 1/16" = 1'-0" | 02

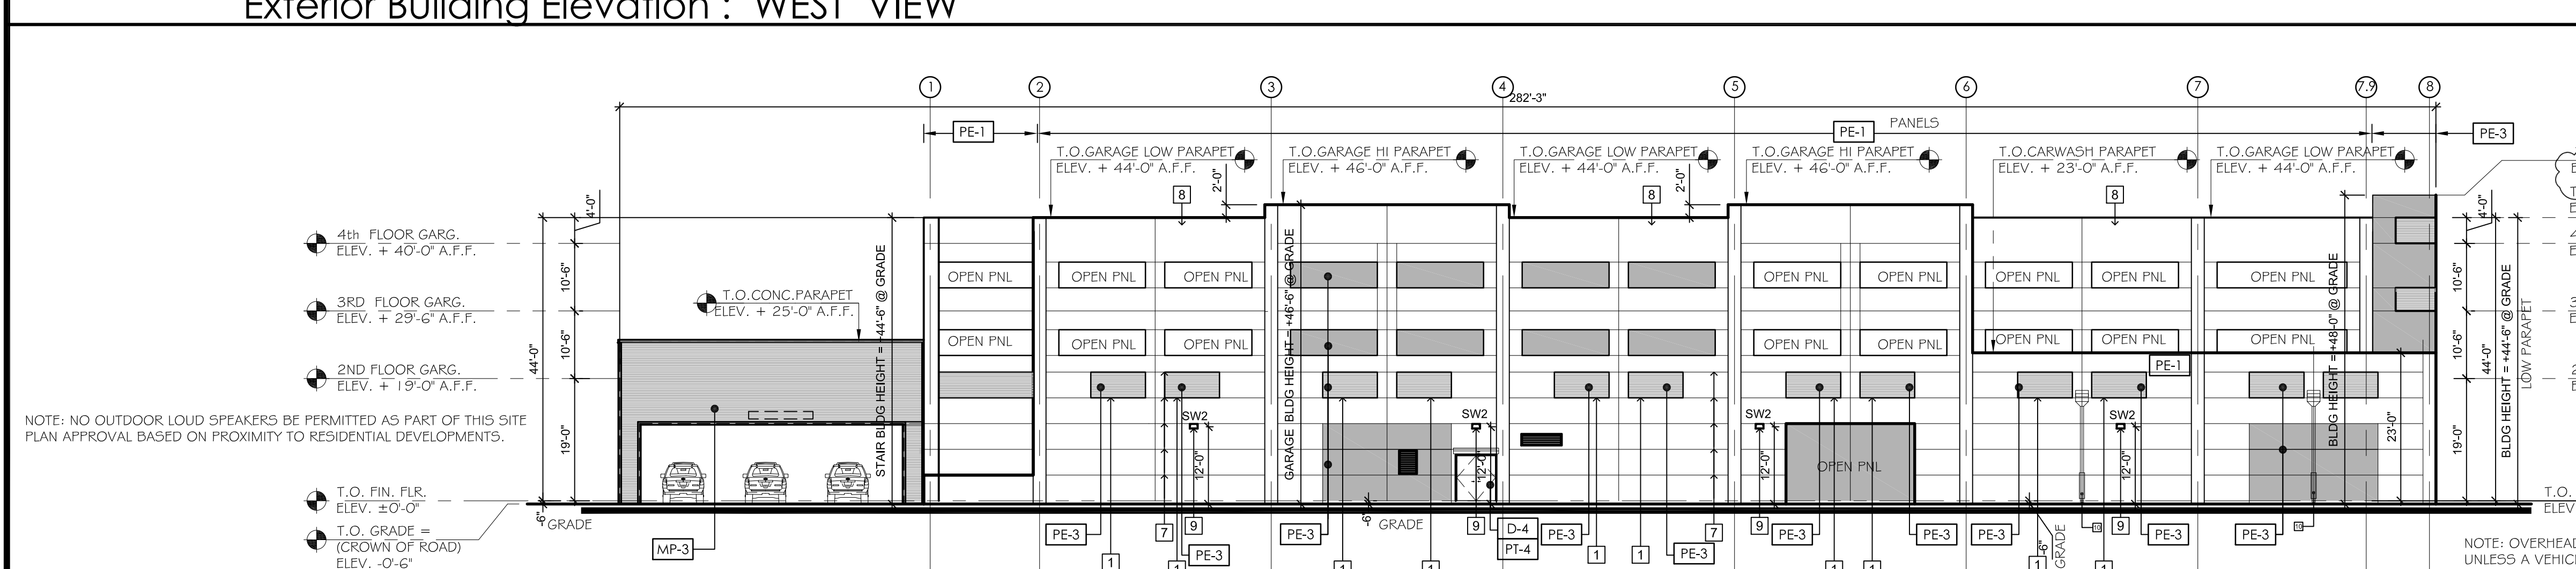

Exterior Building Elevation : EAST VIEW

Scale : 1/16" = 1'-0" | 01

GENERAL NOTE:
#1) SURFACE MOUNTED WALL PACKS FACING EAST WILL BE MOUNTED +12'-0" AFF. LIGHTING DIRECTED DOWNWARD.
#2) NO WINDOW OPENINGS ARE PROVIDED FROM THE SERVICE GARAGE FACING EAST. OPENINGS ON THE GARAGE ARE REQUIRED BY CODE FOR LIFE SAFETY VENTILATION

NOTE: OVERHEAD DOORS TO REMAIN IN CLOSED POSITION UNLESS A VEHICLE IS ENTERING OR EXITING THE BUILDING.

CONSULTANT

STATE OF FLORIDA
REGISTERED ARCHITECT

Gregory B. Molina
FL REG. # AR 93354
DATE: 06-11-20

COPYRIGHT © 2020 GBM ARCHITECTURE, PA
ALL RIGHTS RESERVED. THIS DOCUMENT
REPRODUCES OR PUBLISHES THE DESIGN, AND NOT BE
WRITTEN CONSENT FROM GBM ARCHITECTURE PA

GBM
ARCHITECTURE PA
ARCHITECTURE
MASTER PLANNING
A236002322

2801 SW 3RD AVENUE, UNIT F8
FORT LAUDERDALE, FLORIDA 33315
T : 954.713.6101
C : 954.812.6680
E: GREG@GBMARCHITECTURE.COM
WEB: WWW.GBMARCHITECTURE.COM

DELAIR FORD SALES AND SERVICE
AUTOMOTIVE DEALERSHIP
2501 SOUTH FEDERAL HIGHWAY
DELAIR BEACH, FL 33444

DRAWING ISSUE DATES:

1	11-19-18: CITY COMMENTS
2	4-1-20 Client Permit REV
3	Updated 6-11-20

EXTERIOR
BUILDING ELEVATIONS

SHEET

A-6.1

PROJECT 160111
DATE 01-18-19
PERMIT NO.