




Drawing name: K:\VRB_LDEV\Target\2020 Target Misc Projects\Target - 0642 Delray Beach\CAD\PlanSheets\C-100 SITE PLAN.dwg C-100 SITE PLAN Oct 09, 2020 3:50pm by: Daniel.Blosco

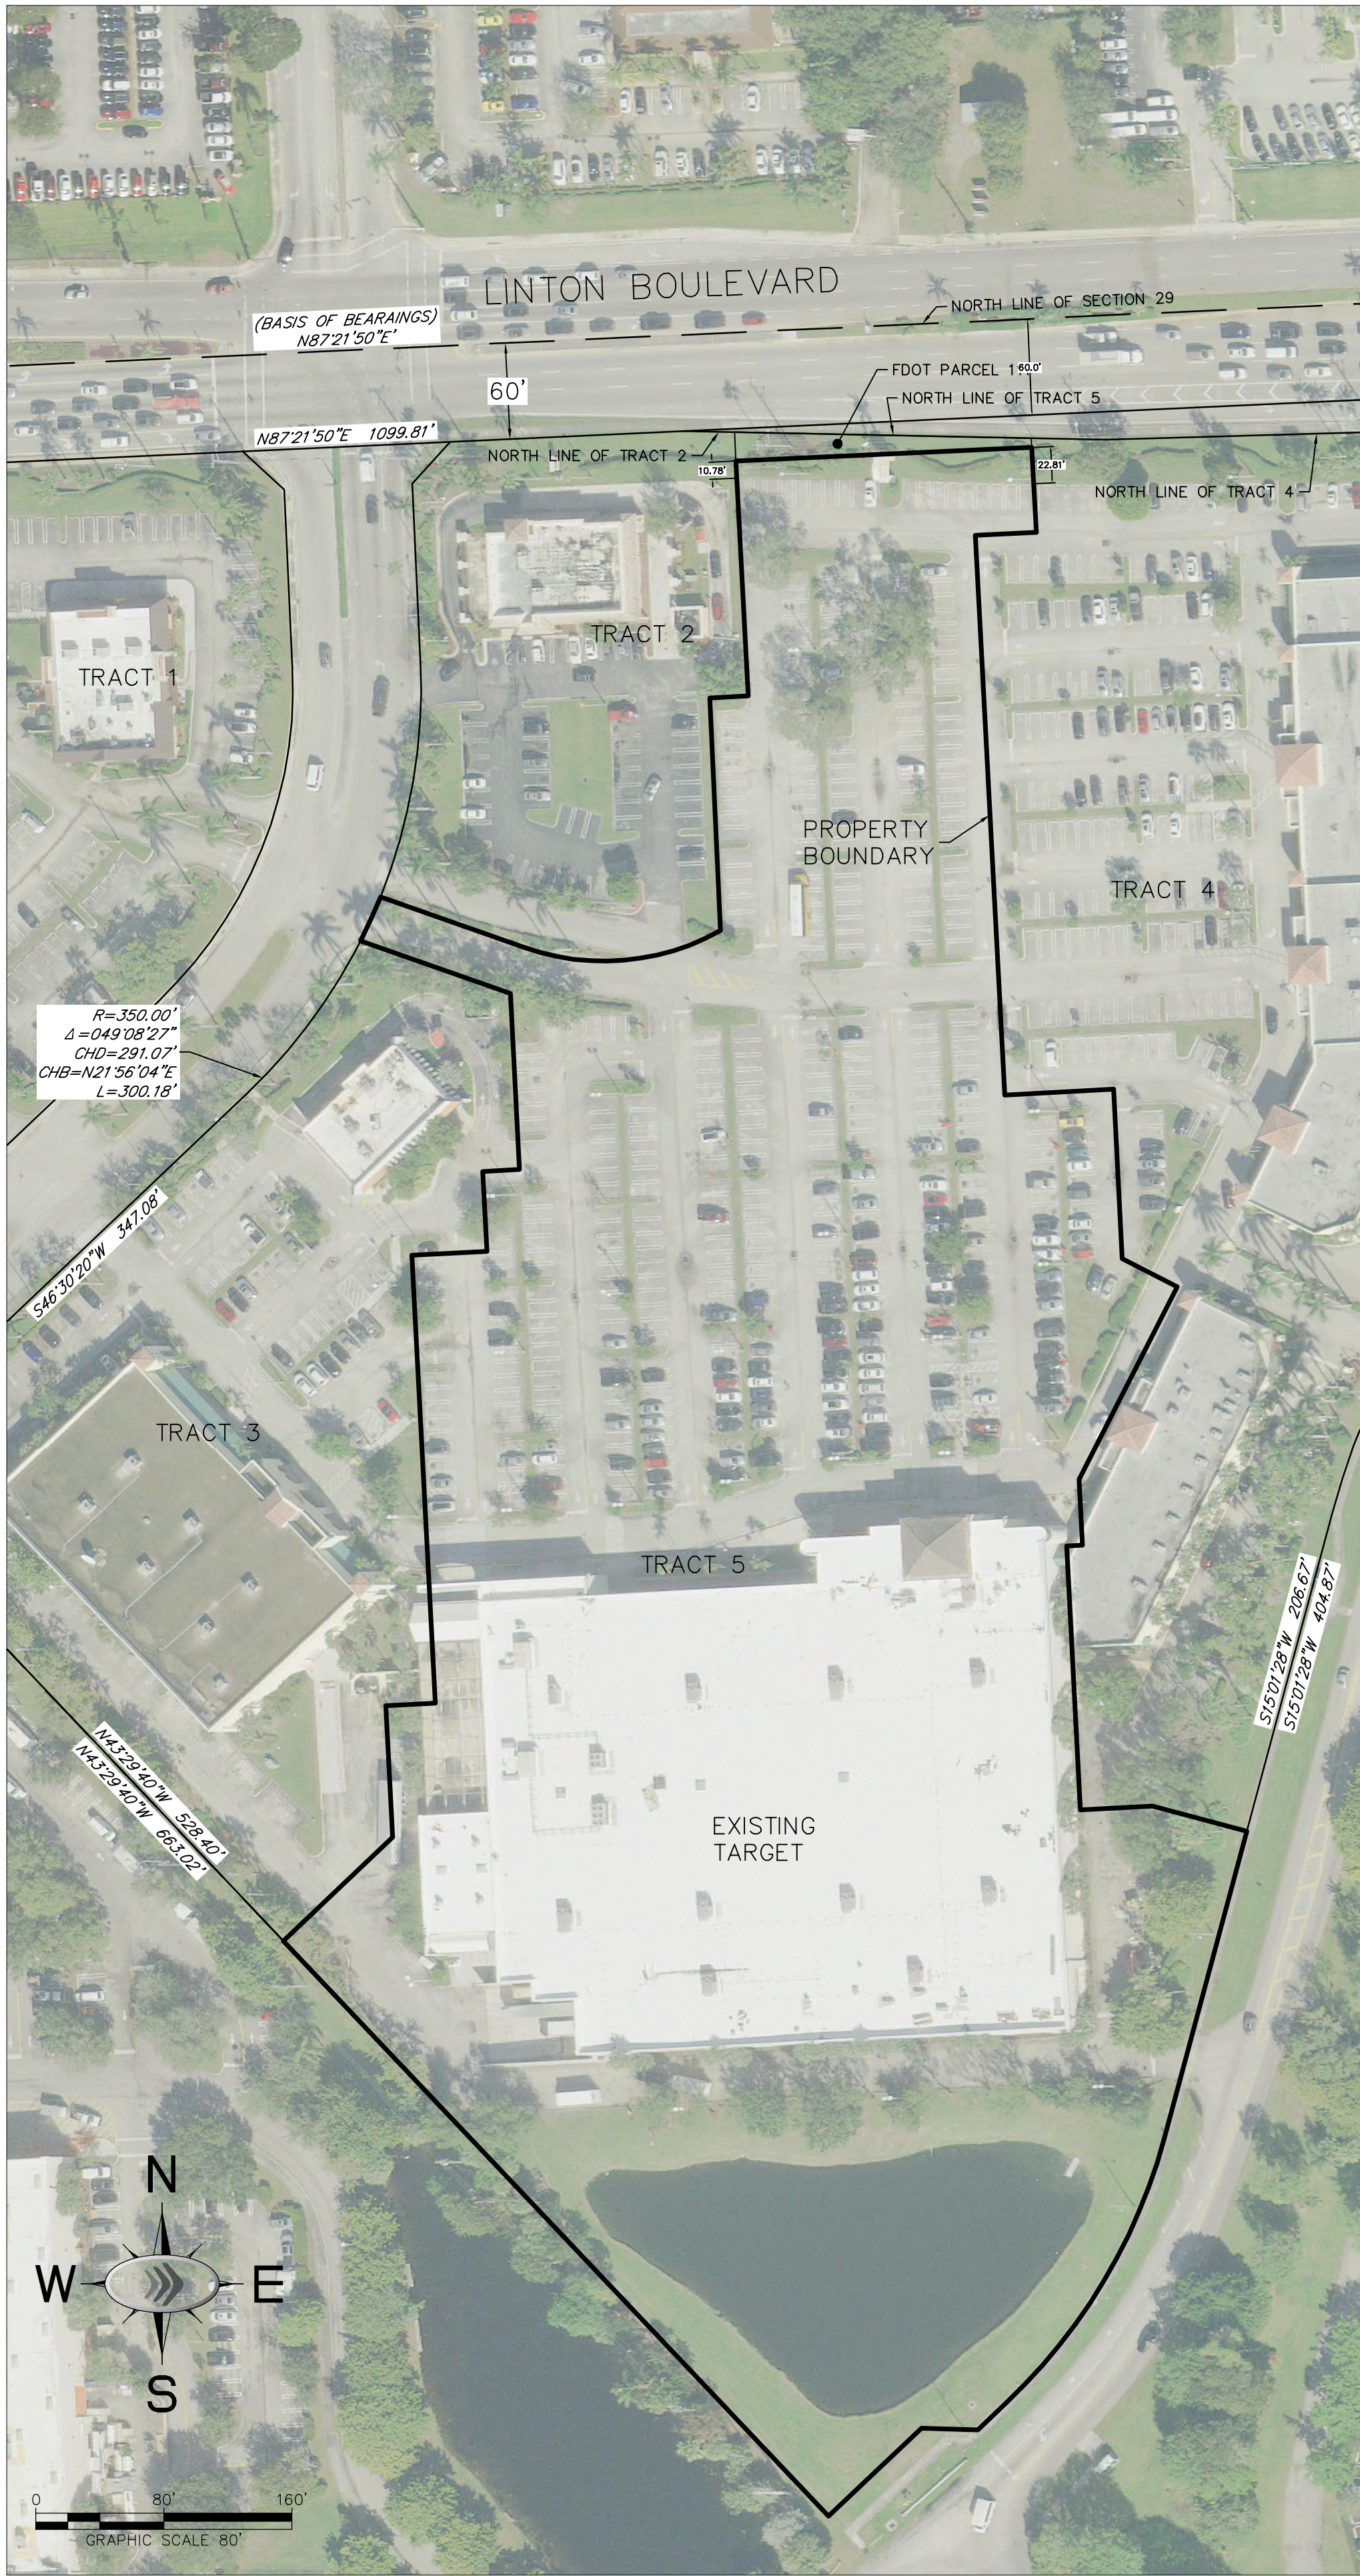

SITE BOUNDARY
1"=80'

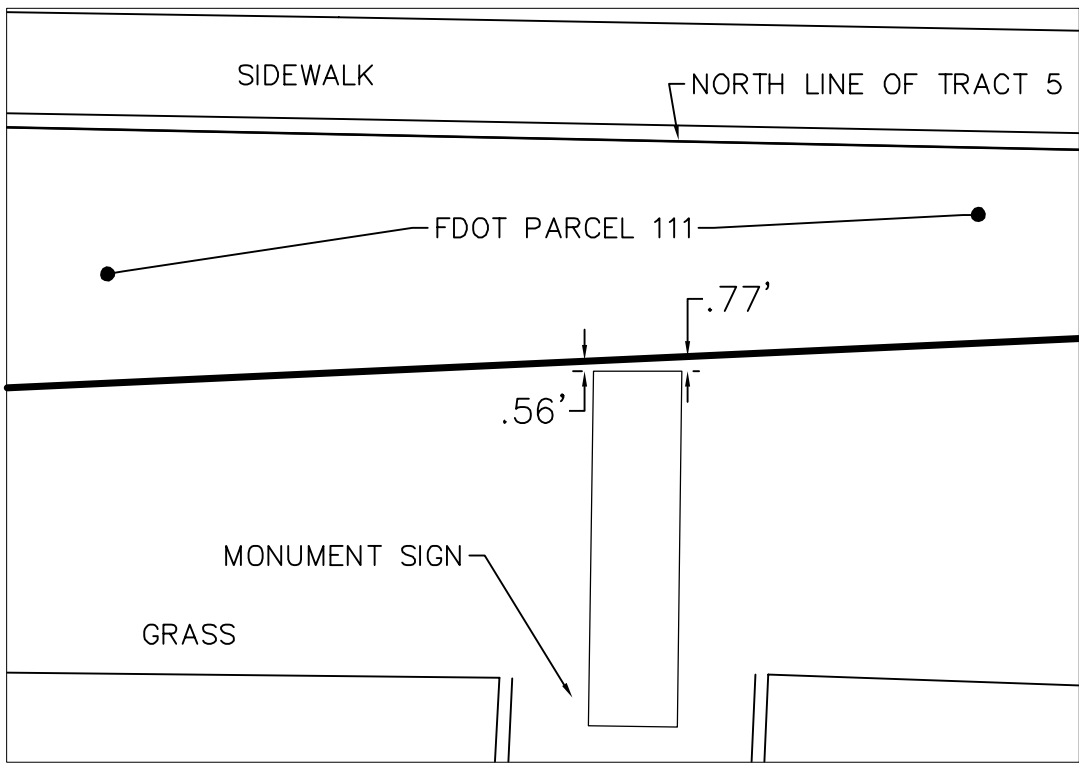

MONUMENT SIGN DETAIL
1"=10'

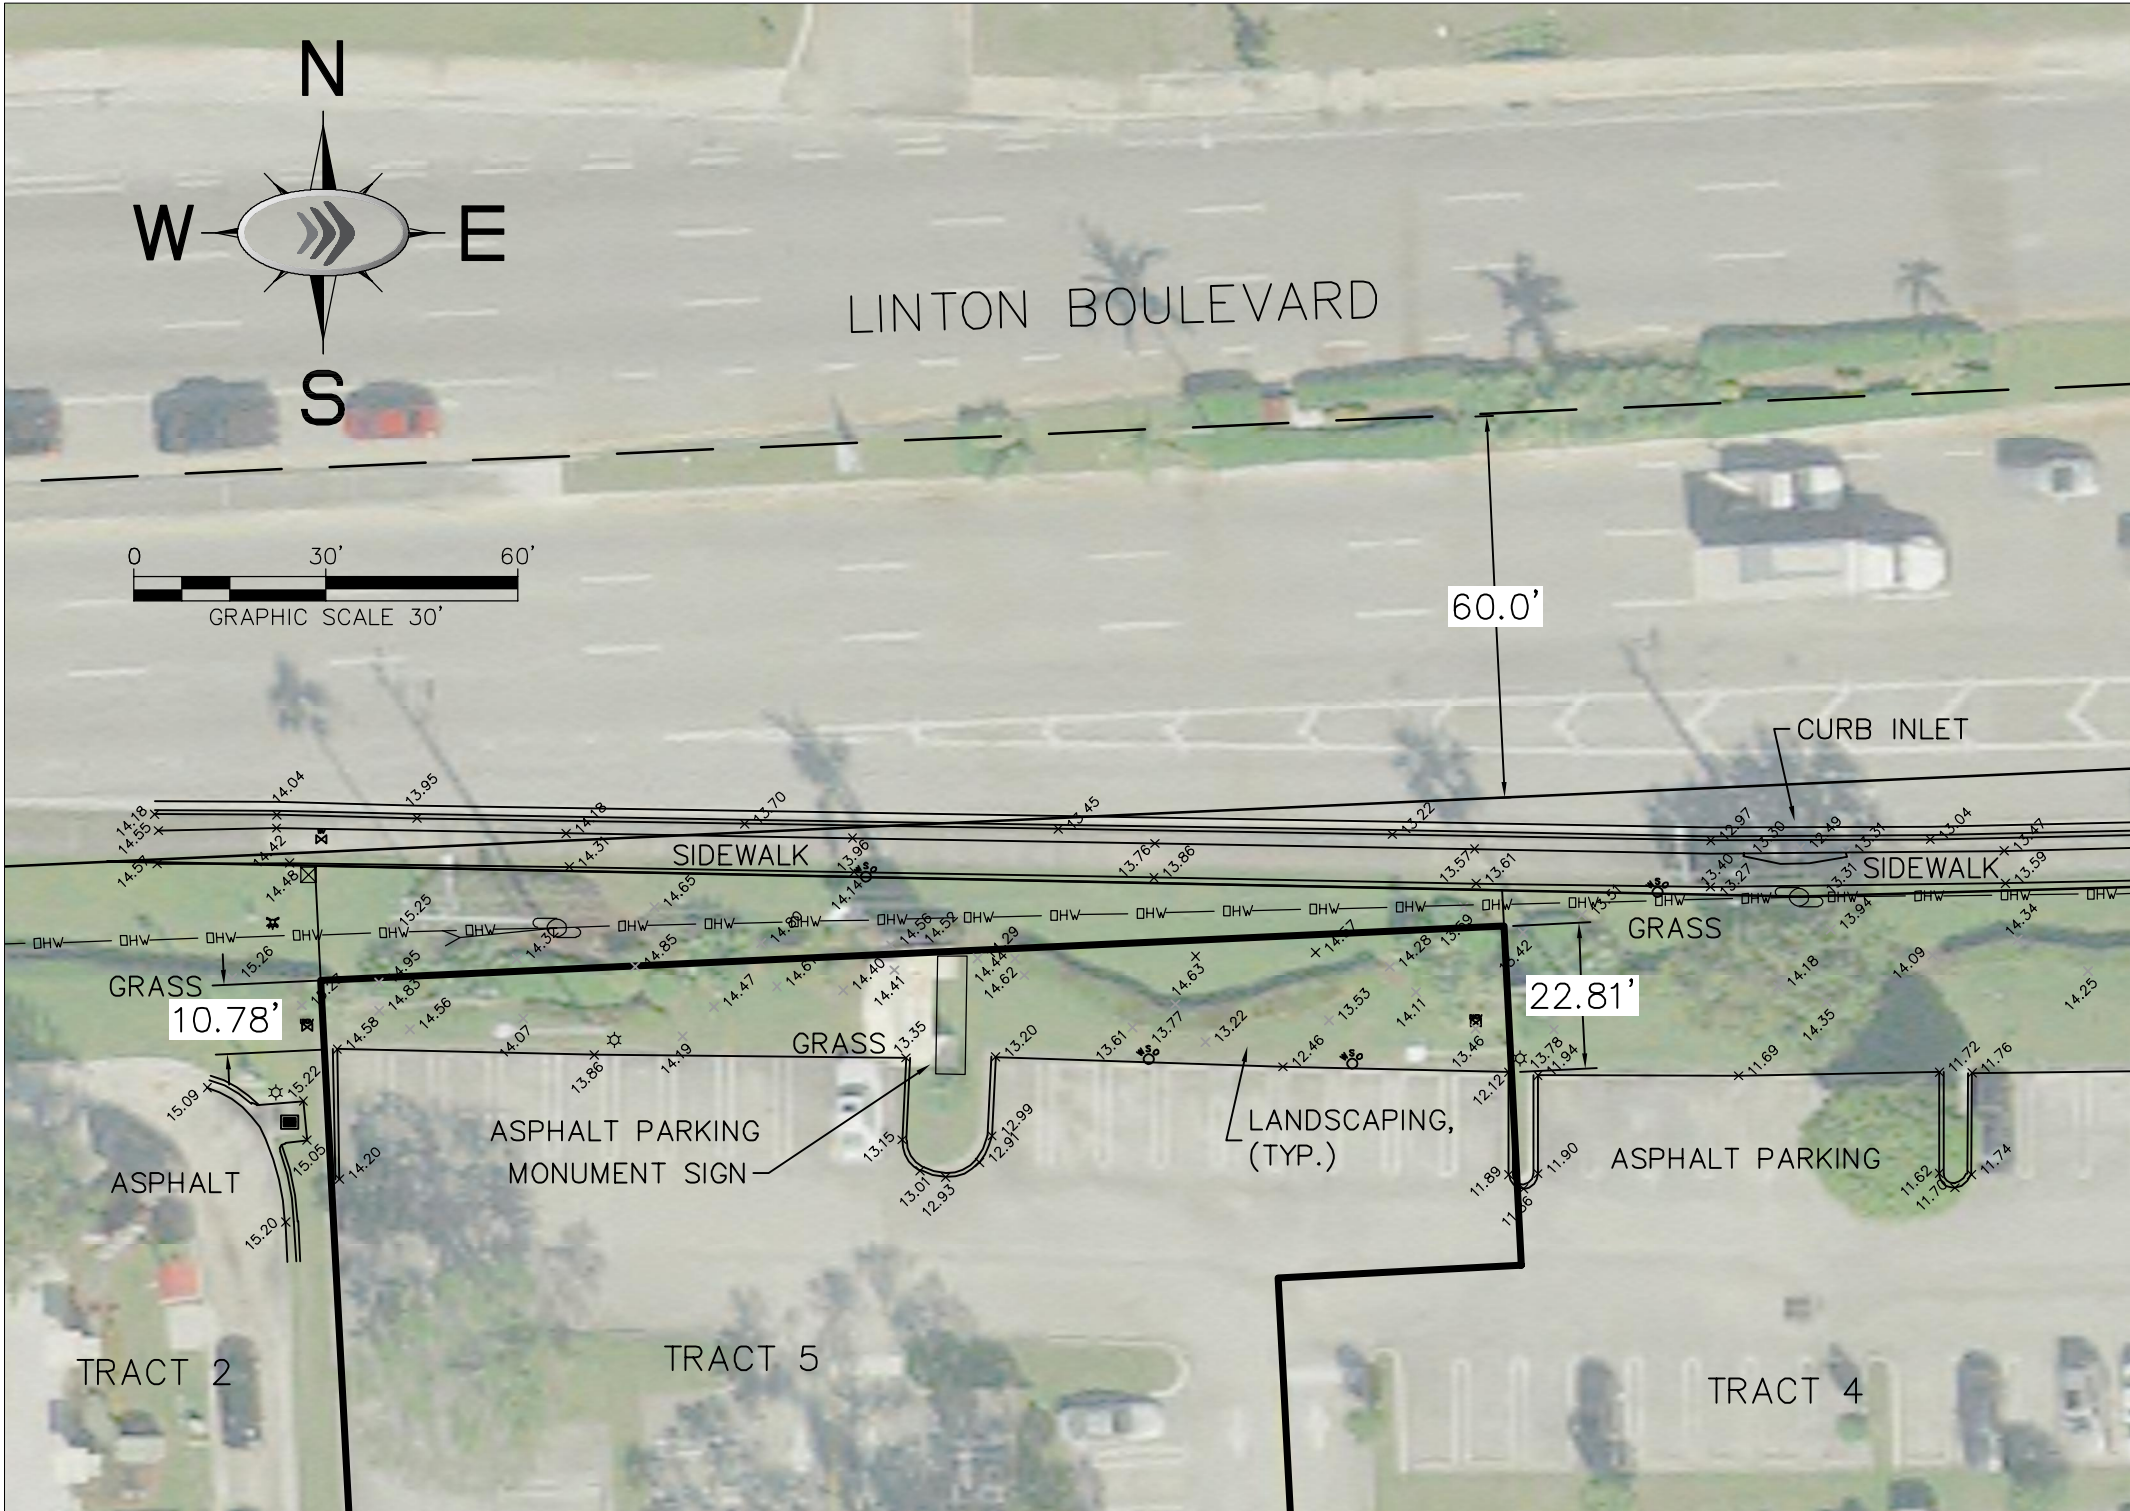

AFFECTED AREA DETAIL
1"=30'


Exhibit A
Resolution No. 25-21

- LEGEND OF SYMBOLS*
- | | | | |
|-------|----------------------------------|---|---------------------|
| — | = PARCEL LINE | ⊗ | = FIRE HYDRANT |
| - - - | = SECTION LINE | ⊗ | = WATER VALVE |
| — | = IRRIGATION CONTROL WATER VALVE | ⊗ | = SIGN |
| ⊗ | = CATCH BASIN | ⊗ | = UTILITY POLE |
| ⊗ | = WATER METER | ⊗ | = RISER |
| ⊗ | = NAIL & DISK (AS NOTED) | ⊗ | = LIGHT POLE |
| ⊗ | = IRON ROD (AS NOTED) | ⊗ | = CONCRETE MONUMENT |

SITE DATA

ADDRESS: 1200 Linton Blvd, Delray Beach, FL 33444
TOTAL SITE AREA: 432,951 SF
PROPOSED LANDSCAPE BUFFER: 10.78 LF
PROPOSED SIGN SETBACK: 0.56 LF

THIS ITEM HAS BEEN DIGITALLY SIGNED AND SEALED BY KRISTINA BELT, P.E. ON THE DATE ADJACENT TO THE SEAL.
PRINTED COPIES OF THIS DOCUMENT ARE NOT CONSIDERED SIGNED AND SEALED AND THE SIGNATURE MUST BE
VERIFIED ON ANY ELECTRONIC COPIES.

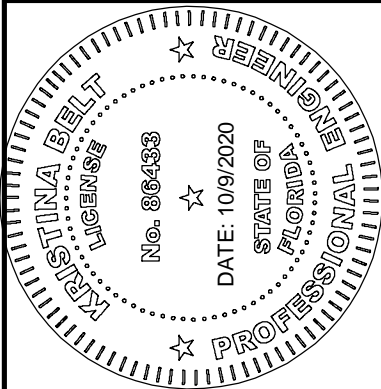

Kimley»Horn
© 2020 KIMLEY-HORN AND ASSOCIATES, INC.
445 24TH STREET, SUITE 200, VERO BEACH, FL 32960
PHONE: 772-794-4100
WWW.KIMLEY-HORN.COM LB 696

TARGET T0642
DELRAY BEACH
PREPARED FOR
TARGET CORP
DELRAY BEACH

SITE PLAN

SHEET NUMBER
C-100

FLORIDA

No. REVISIONS

BY DATE