


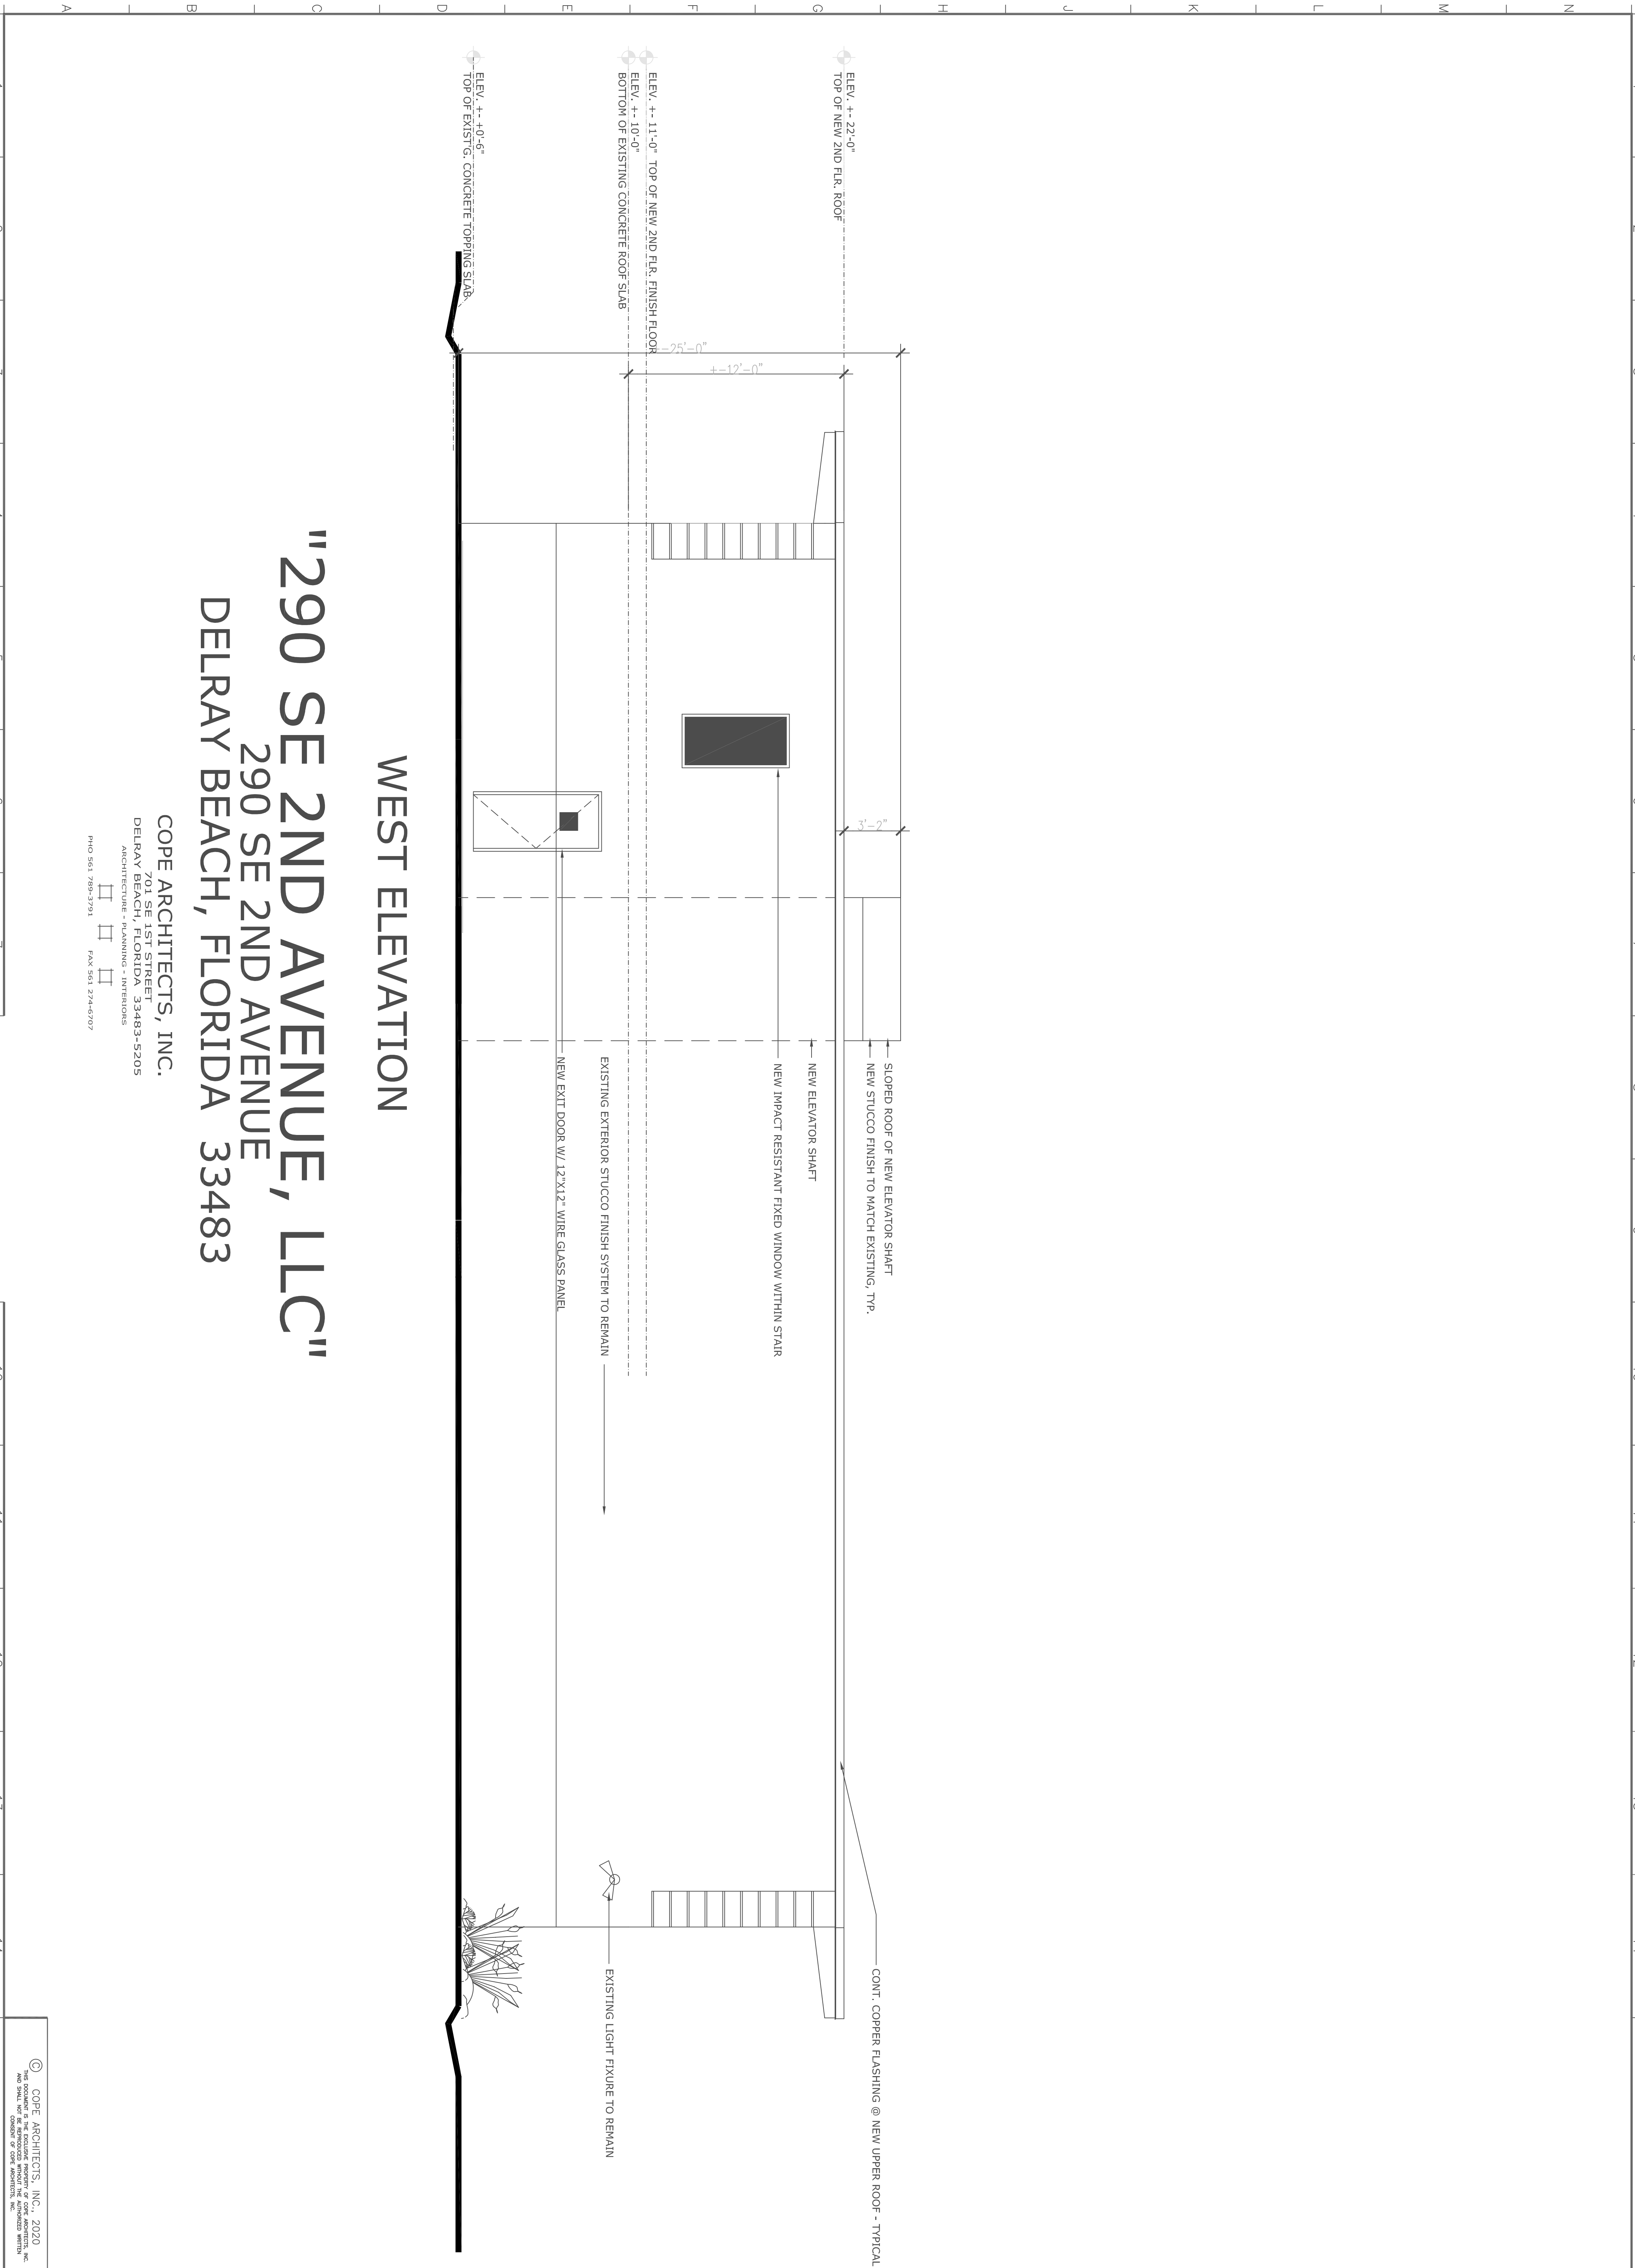

WEST ELEVATION

"290 SE 2ND AVENUE, LLC"

290 SE 2ND AVENUE

DELRAY BEACH, FLORIDA 33483

COPE ARCHITECTS, INC.

701 SE 1ST STREET

DELRAY BEACH, FLORIDA 33483-5205

ARCHITECTURE - PLANNING - INTERIORS

PHO 561 789-3791 FAX 561 274-6707

No.	REVISIONS	Date

Consultant Seal

"290 SE 2ND AVENUE, LLC"

290 SE 2ND AVENUE

DELRAY BEACH, FLORIDA

Drawing Title

EXTERIOR ELEVATION

COPE ARCHITECTS, INC.

701 SE 1ST STREET

DELRAY BEACH, FLORIDA 33483-5205

ARCHITECTURE - PLANNING - INTERIORS

PHO 561 789-3791 FAX 561 274-6707

Seal

Florida License No.

AR0013552

Drawn

RW COPE

Project No.

2013.20FORD

Scale

NEW WEST ELEV.N.

NOVEMBER 24, 2020

Drawing No.