


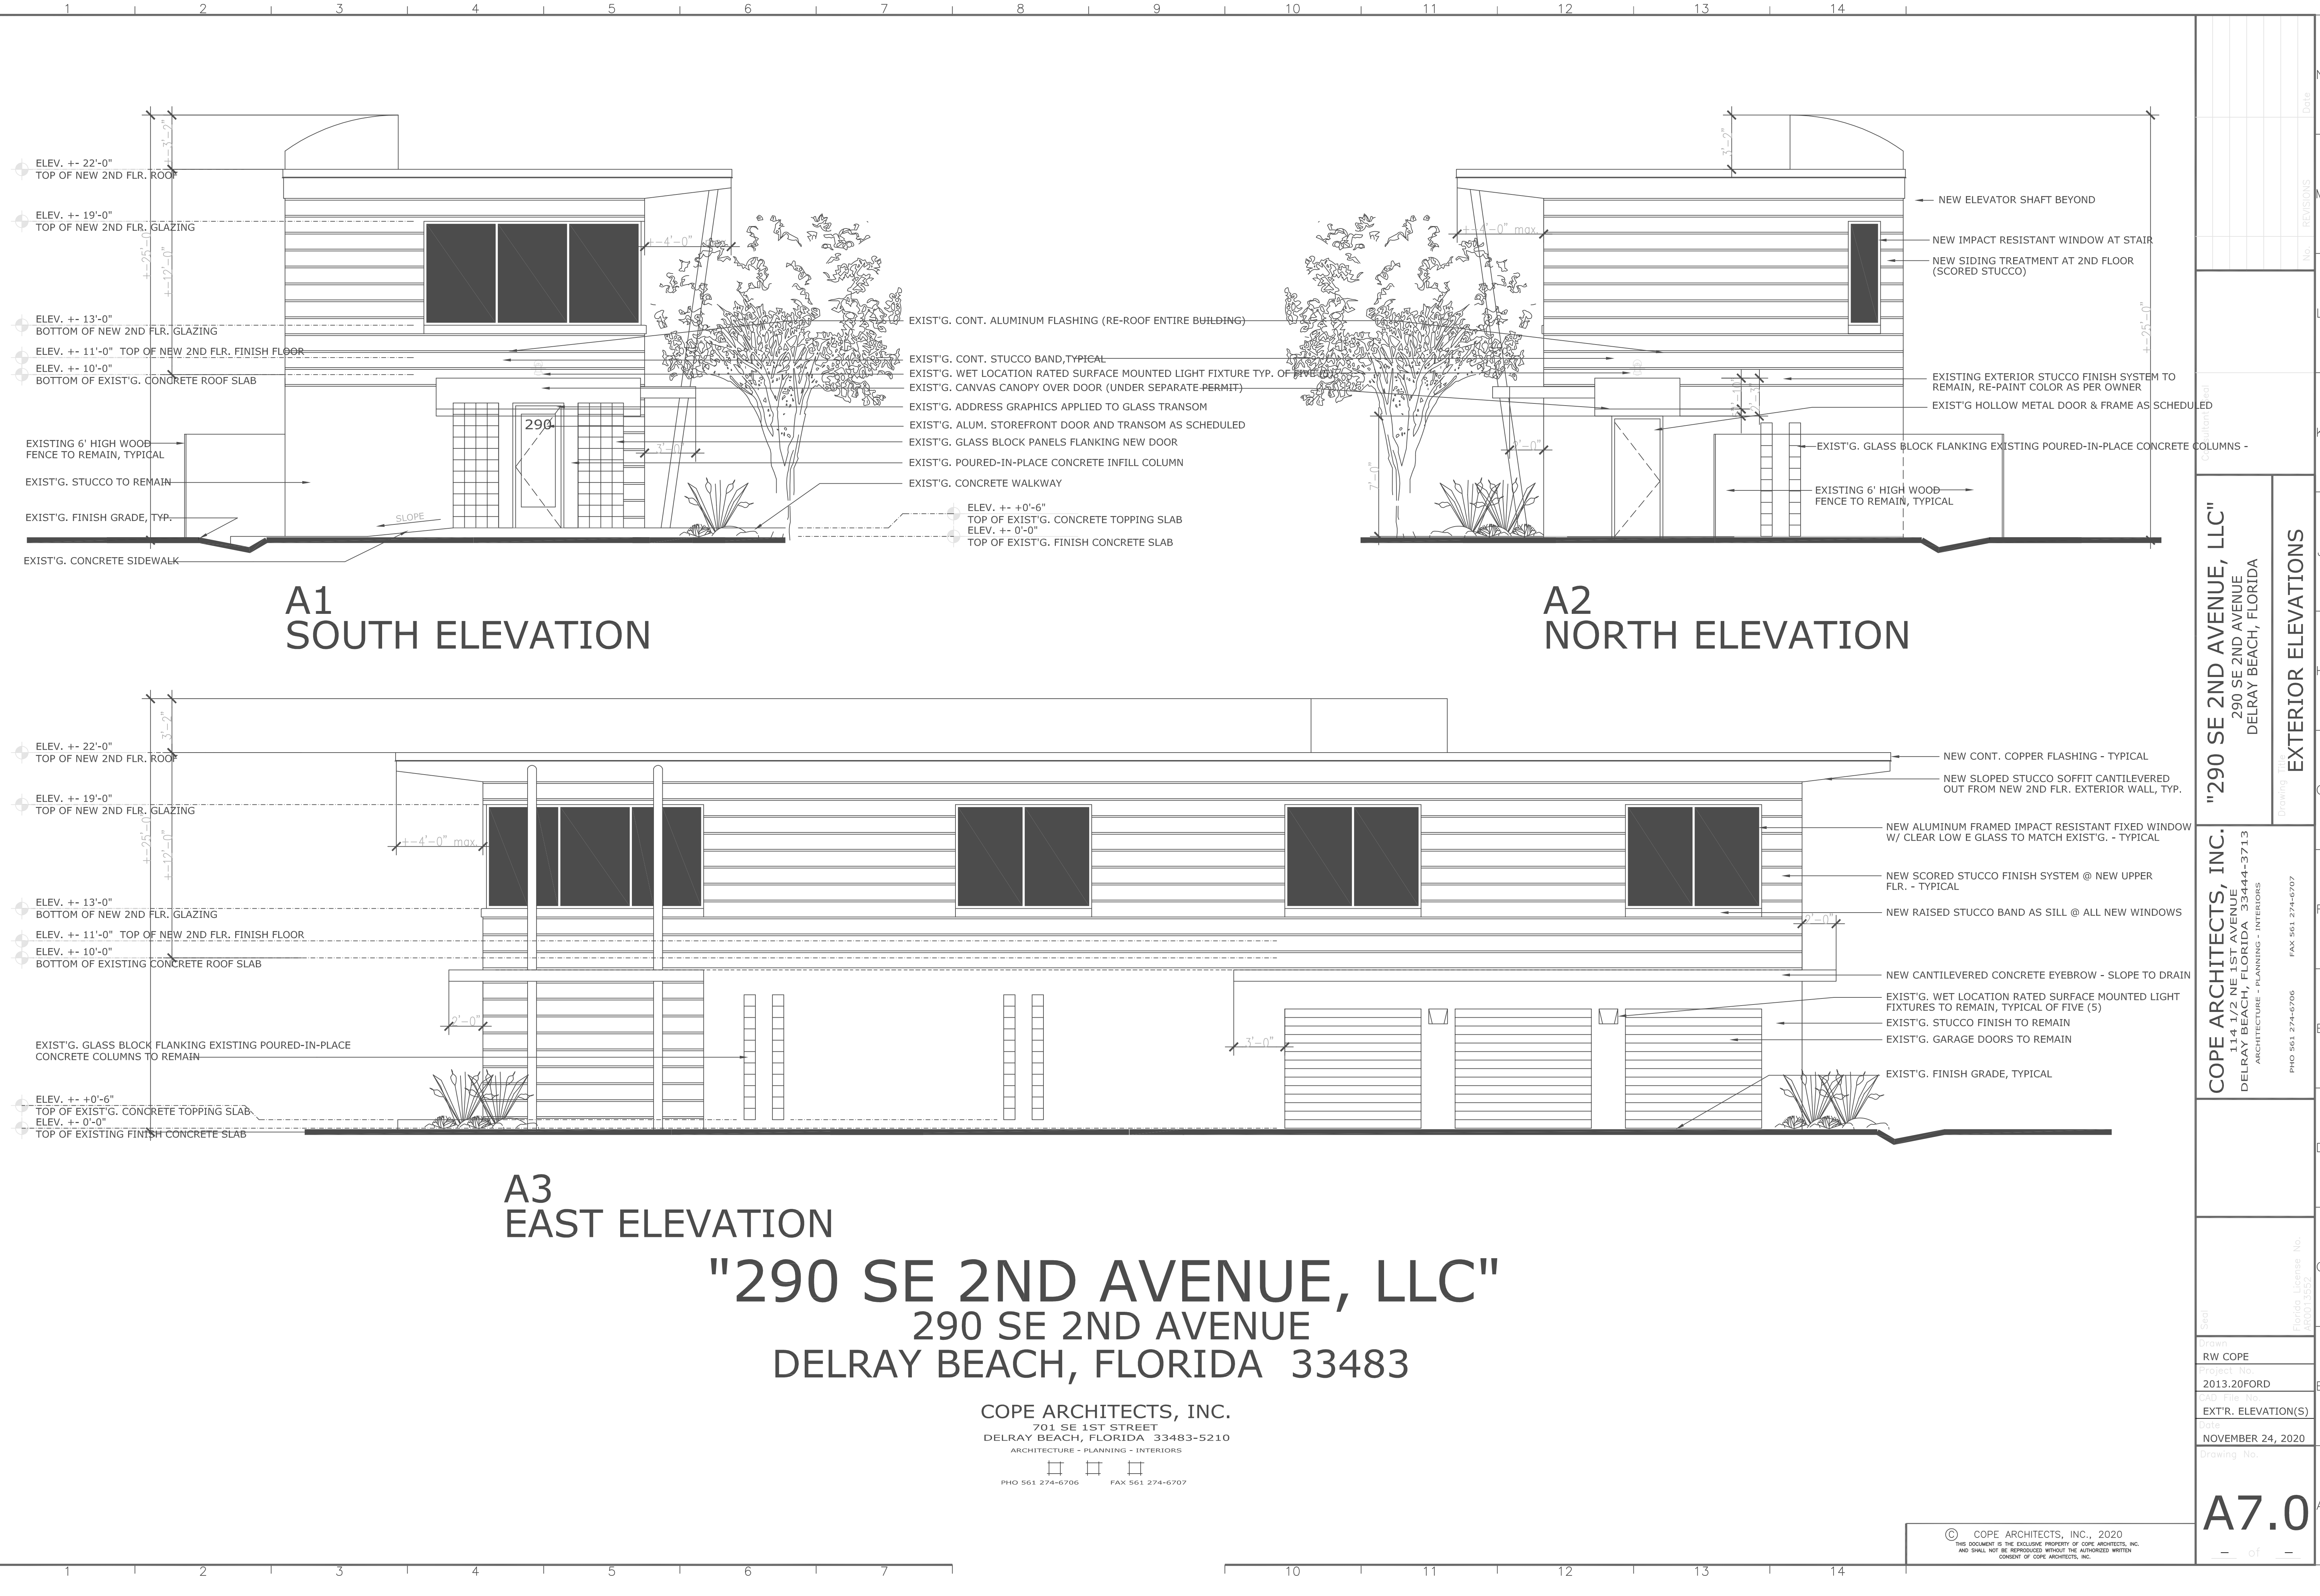

A1  
SOUTH ELEVATION

A2  
NORTH ELEVATION

A3  
EAST ELEVATION

"290 SE 2ND AVENUE, LLC"  
290 SE 2ND AVENUE  
DELRAY BEACH, FLORIDA 33483

COPE ARCHITECTS, INC.  
701 SE 1ST STREET  
DELRAY BEACH, FLORIDA 33483-5210  
ARCHITECTURE - PLANNING - INTERIORS  
PHO 561 274-6706 FAX 561 274-6707

|   |  |
|---|--|
| Drawing Title   |  |
| "290 SE 2ND AVENUE, LLC"                                                                                                  |  |
| 290 SE 2ND AVENUE<br>DELRAY BEACH, FLORIDA 33483                                                                          |  |
| ARCHITECTURE - PLANNING - INTERIORS                                                                                       |  |
| PHO 561 274-6706 FAX 561 274-6707                                                                                         |  |
| COPE ARCHITECTS, INC.<br>1141 W. NE 1ST AVENUE<br>DELRAY BEACH, FLORIDA 33444-3713<br>ARCHITECTURE - PLANNING - INTERIORS |  |
| Sheet   |  |
| A7.0   |  |
| Drawn: RW COPE   |  |
| Project No: 2013.20FORD                                                                                                   |  |
| Date: NOVEMBER 24, 2020                                                                                                   |  |
| Drawing No.   |  |
| EXT'R. ELEVATION(S)   |  |
| No. REVISIONS   |  |
| Date   |  |