

David Michael Rausch, License #AR95689
Expiration Date 02/28/2019

EDWARDS COMPANIES

495 S. HIGH STREET
COLUMBUS OHIO 43215

**ATLANTIC CROSSING
BUILDING I**

609 EAST ATLANTIC AVE.
DELRAY BEACH, FL 33483

PROJECT NUMBER **17029.0**
PERMIT SUBMITTAL 06/14/2018


0 1 2 3 4 5 6 7 8 9 FEET
SCALE

PRINTED 6/14/2018 1:02:16 PM


SHEET TITLE
**BUILDING
ELEVATIONS**

SHEET NUMBER


A400
LUPTON RAUSCH

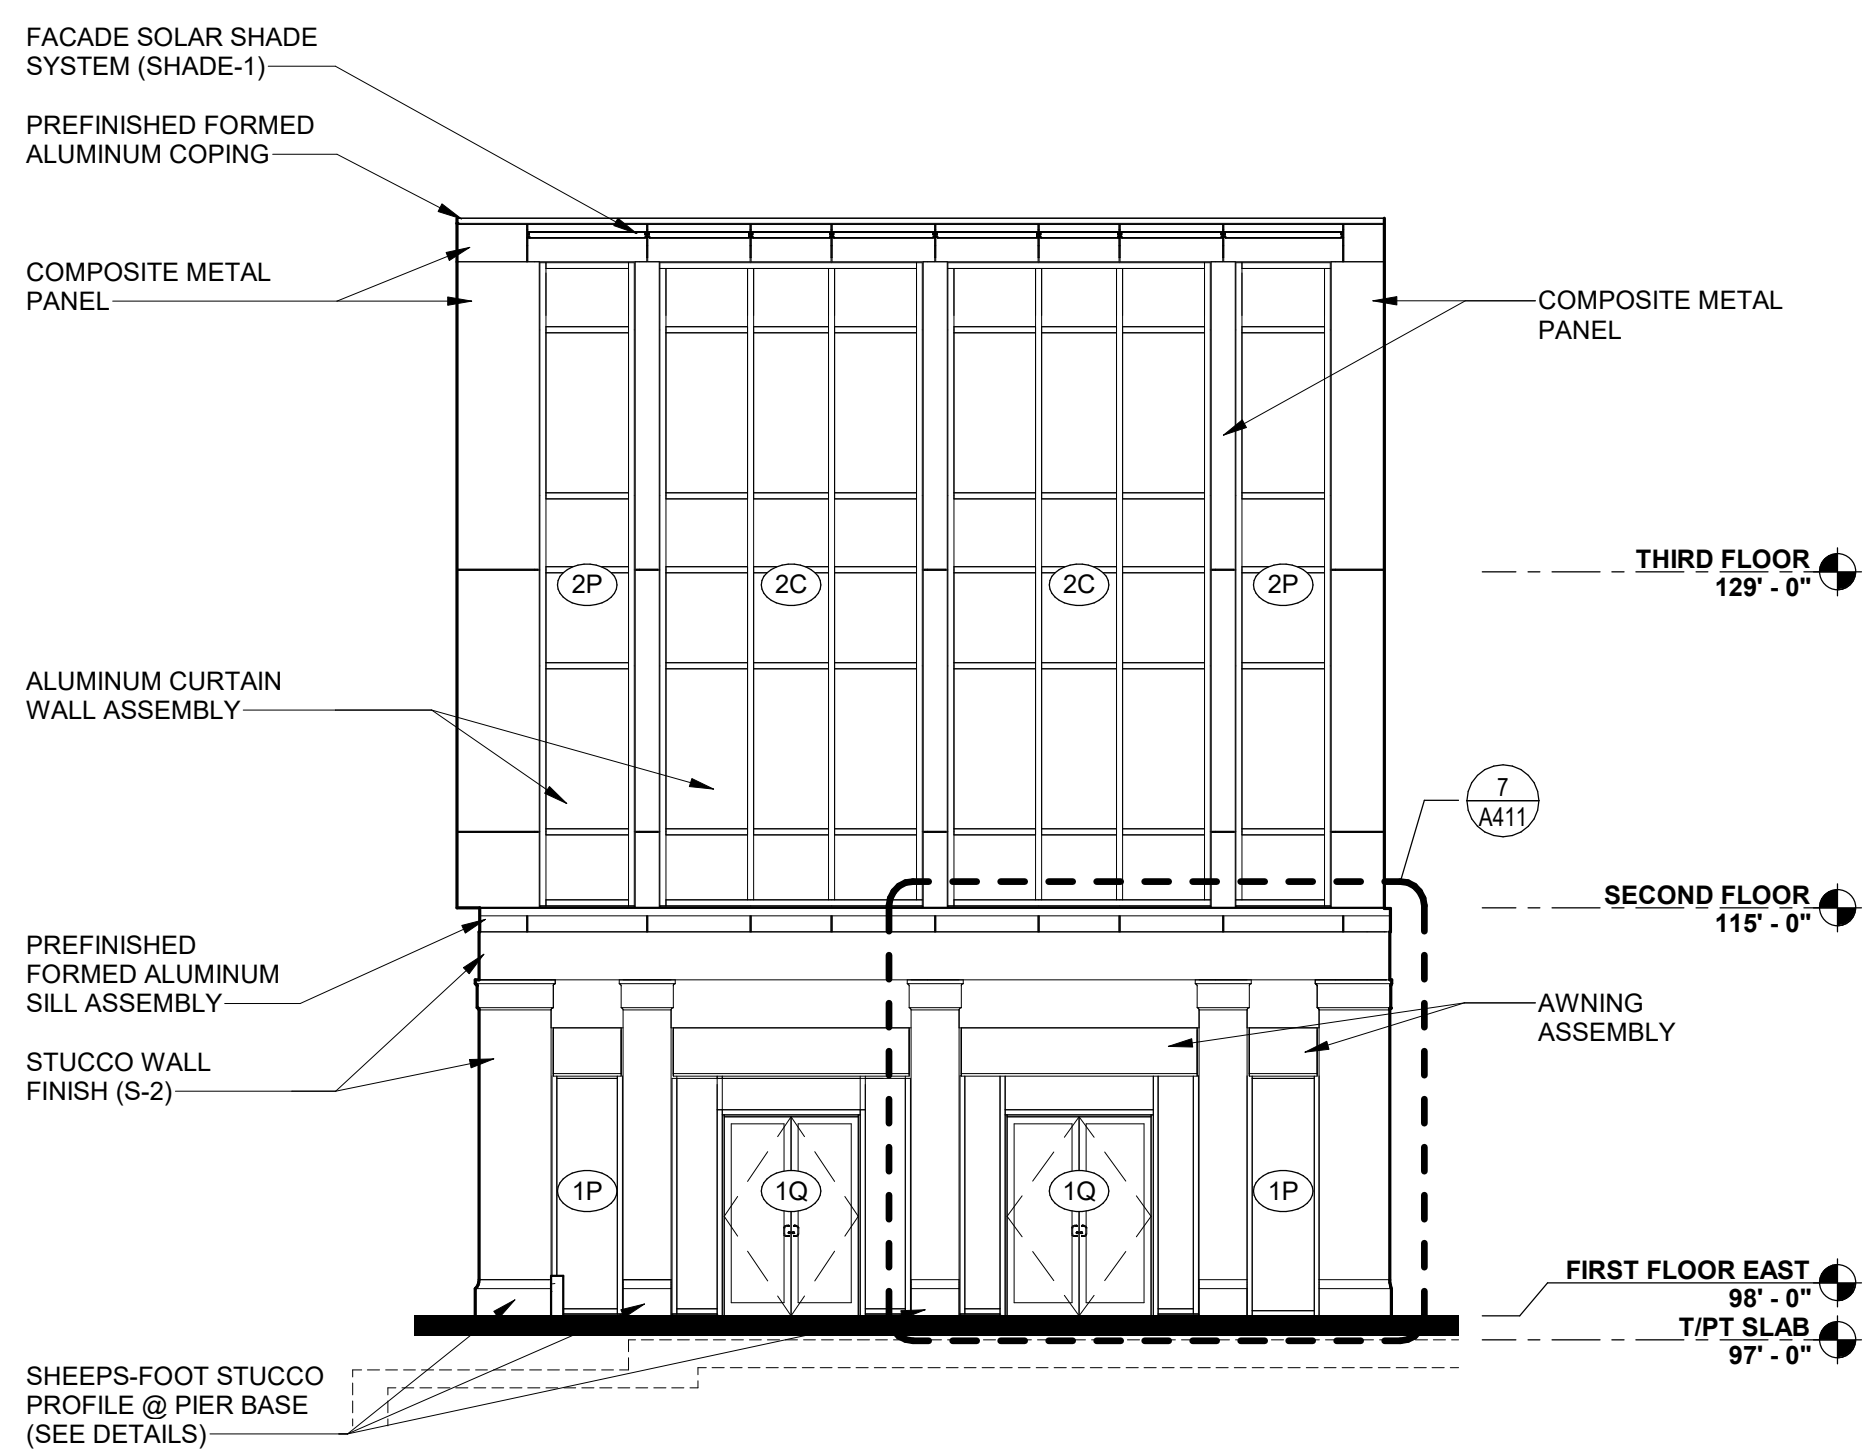


3 NORTHEAST ELEVATION
SCALE: 1/8" = 1'-0"

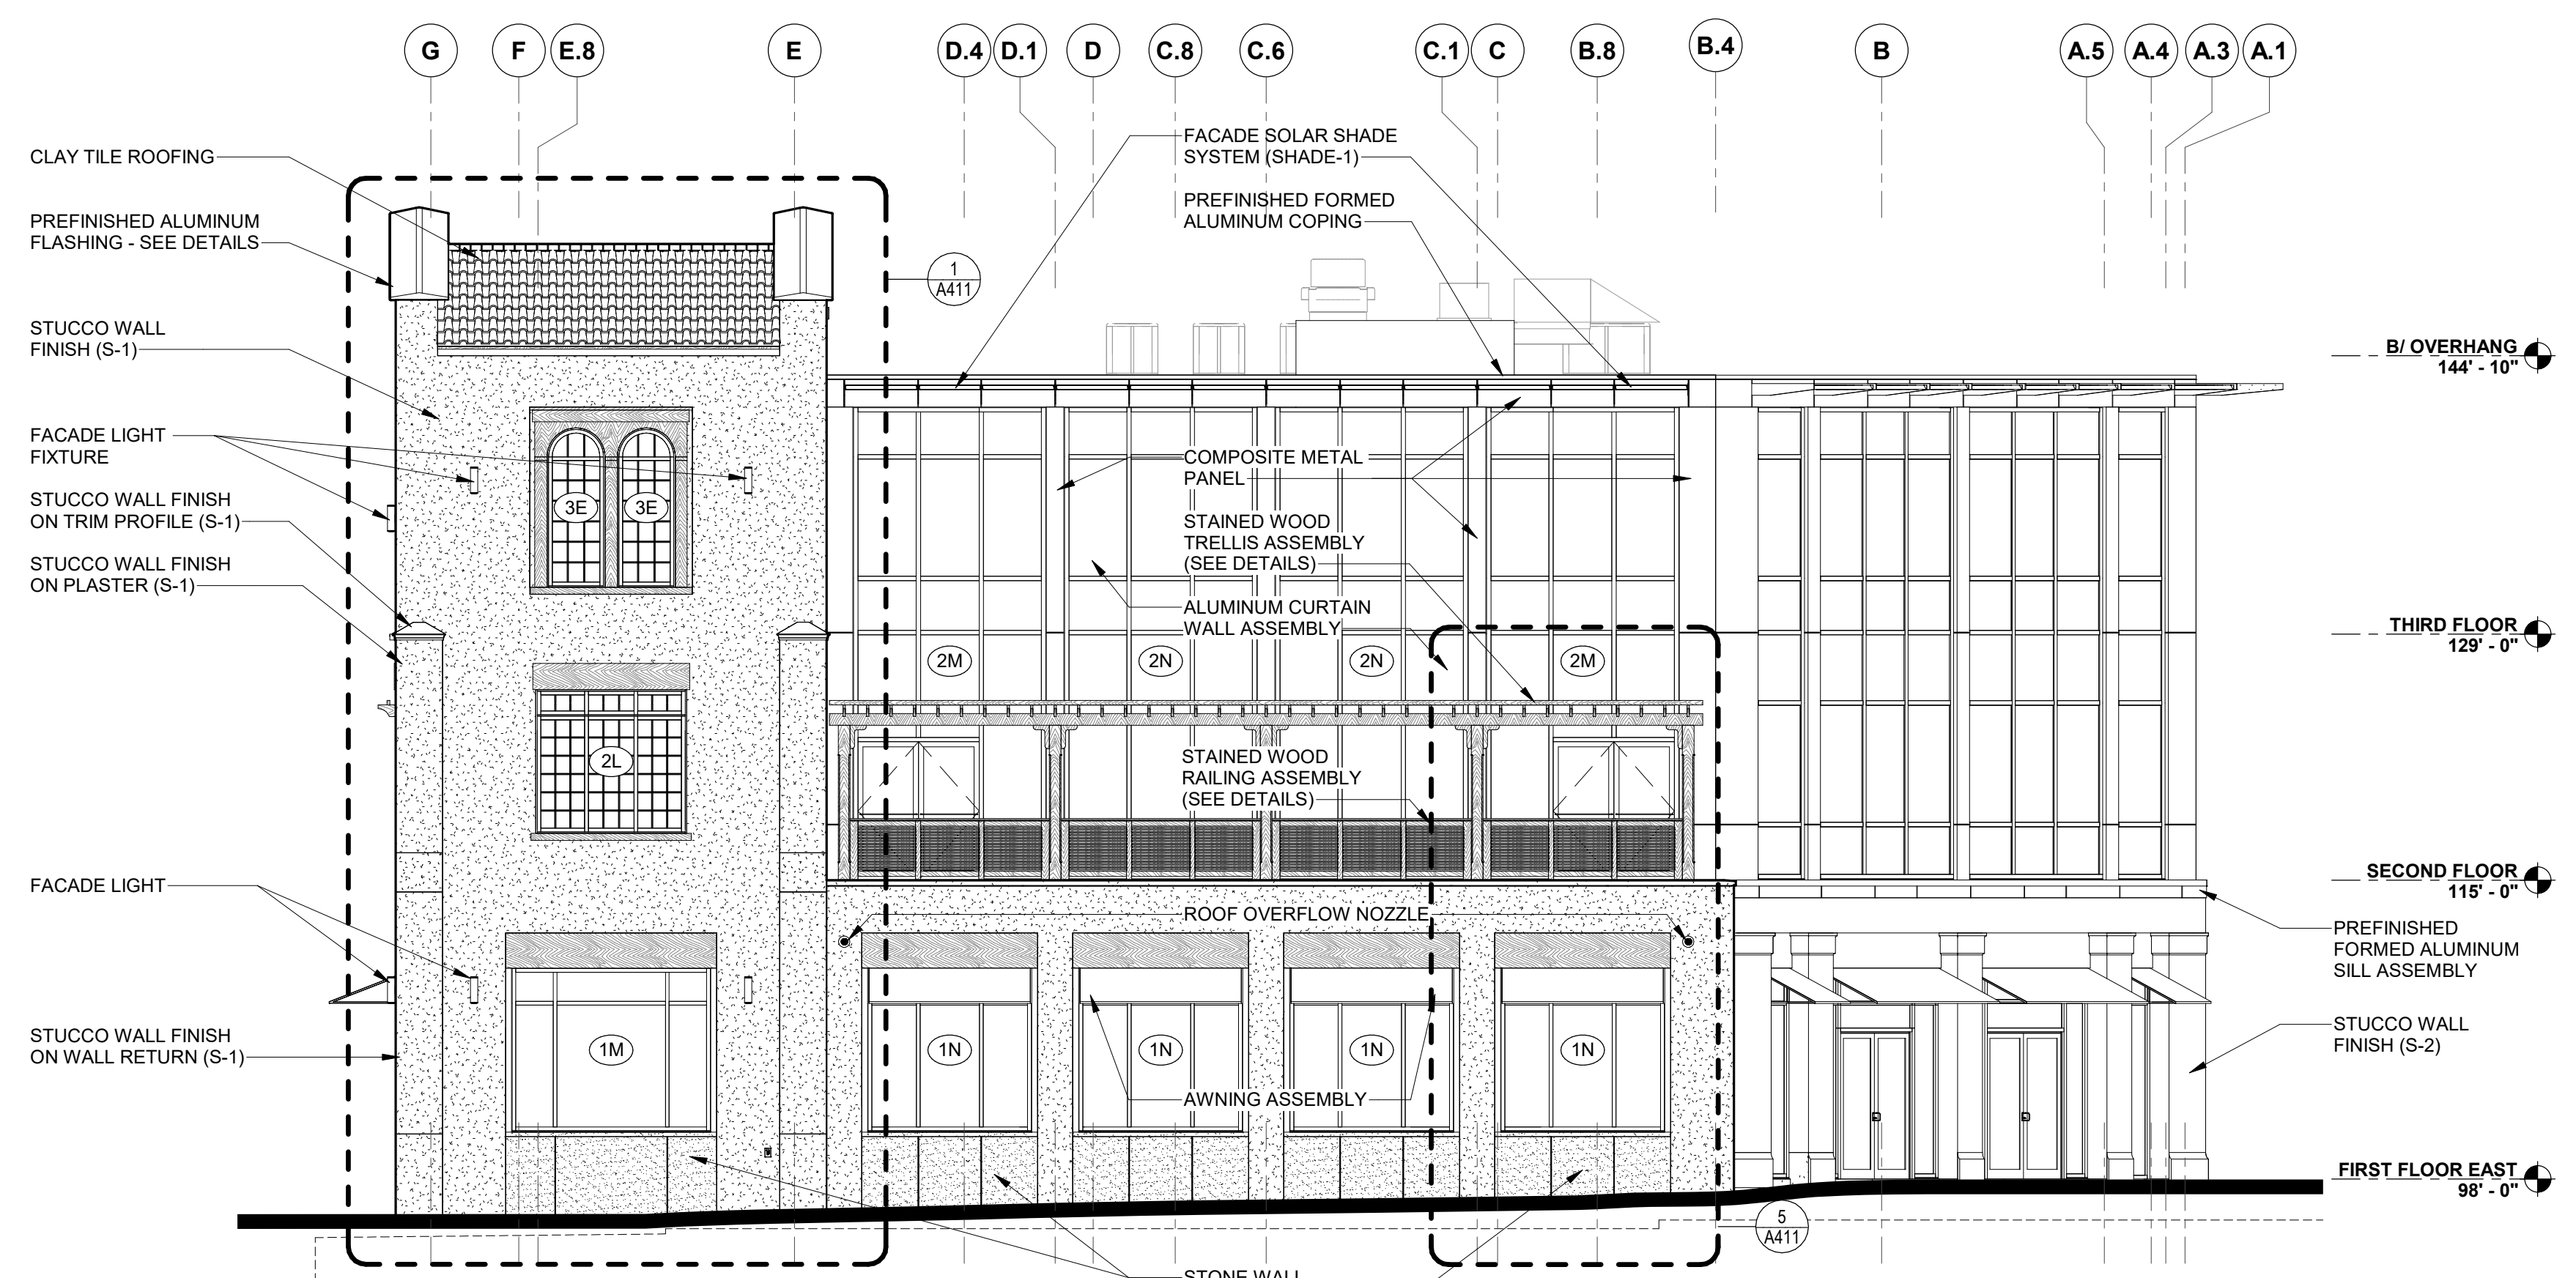


2 EAST ELEVATION
SCALE: 1/8" = 1'-0"

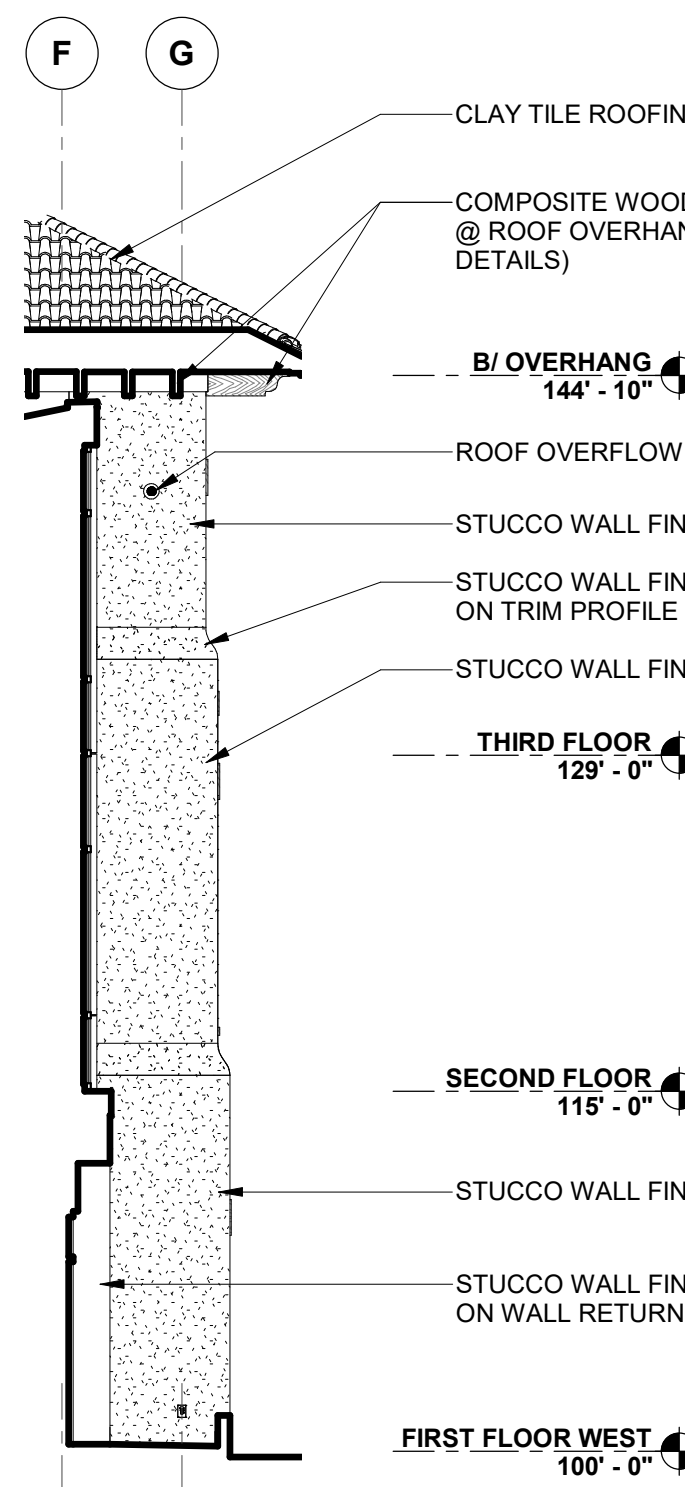


5 ELEVATION
SCALE: 1/8" = 1'-0"

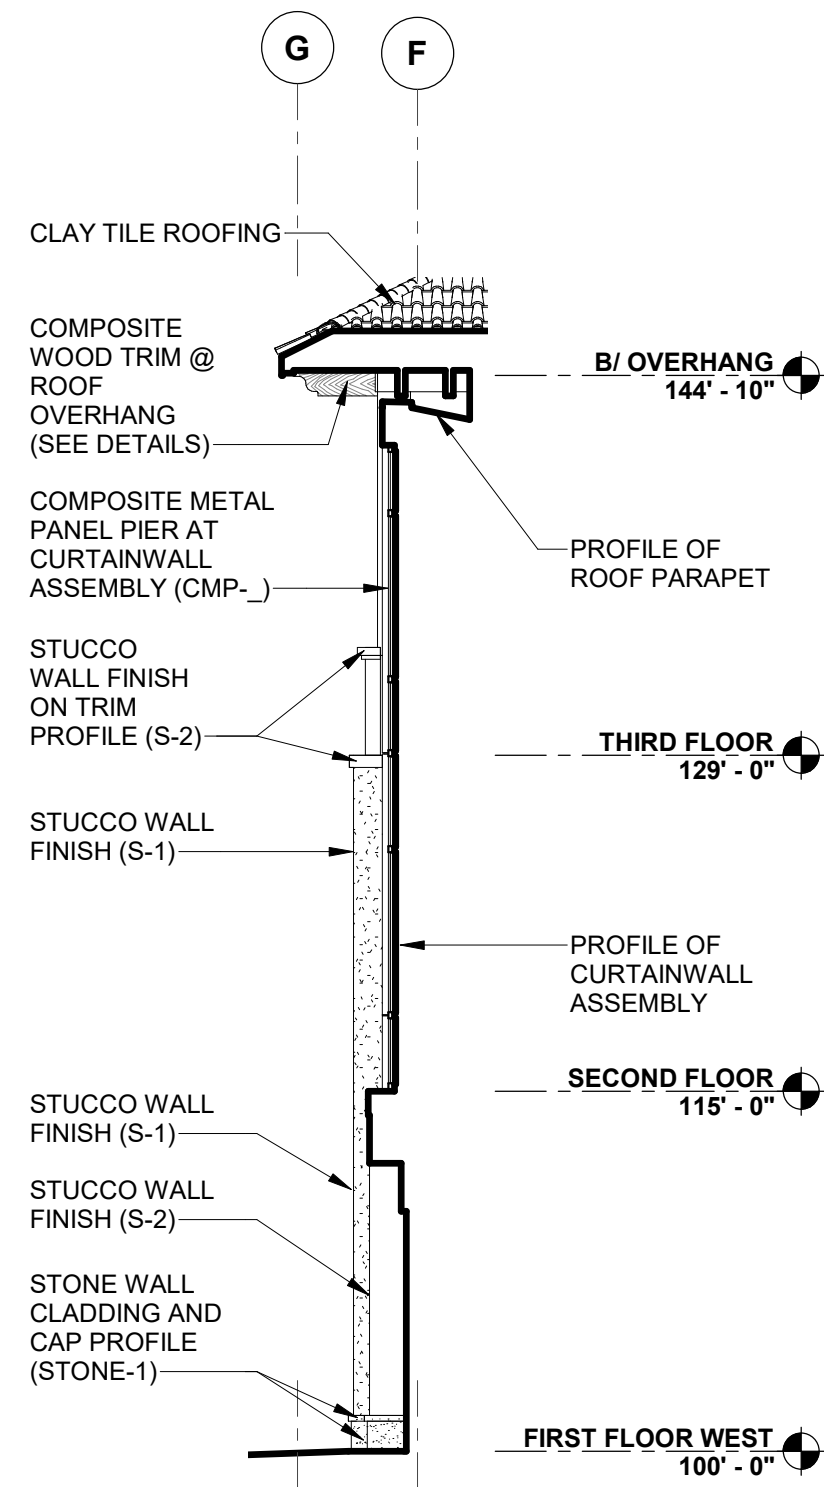


4 ELEVATION
SCALE: 1/8" = 1'-0"

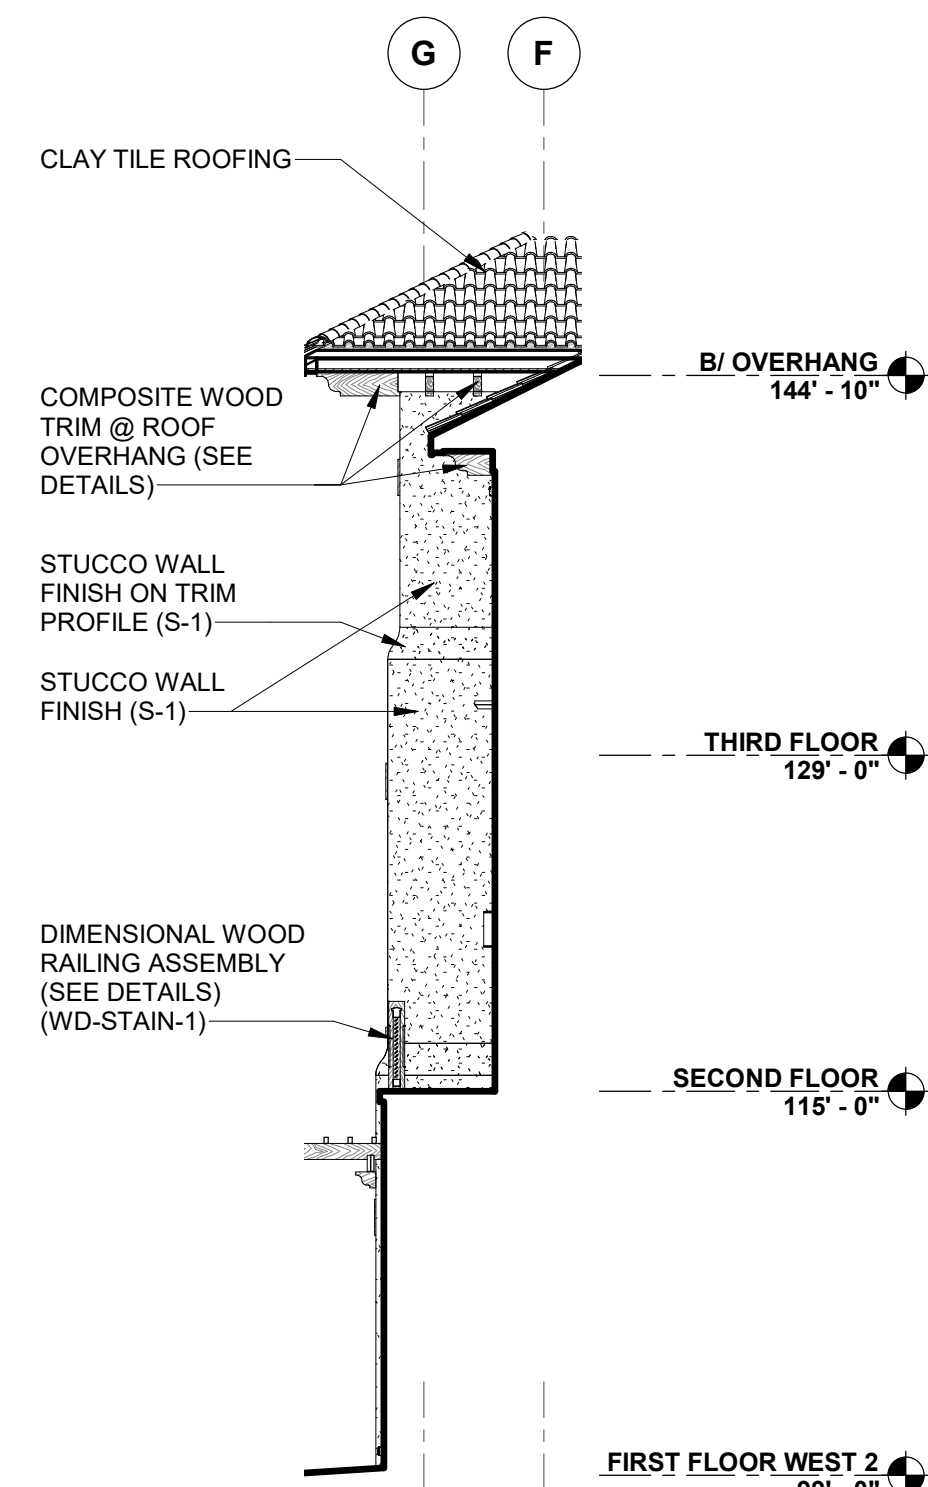


6 ELEVATION
SCALE: 1/8" = 1'-0"

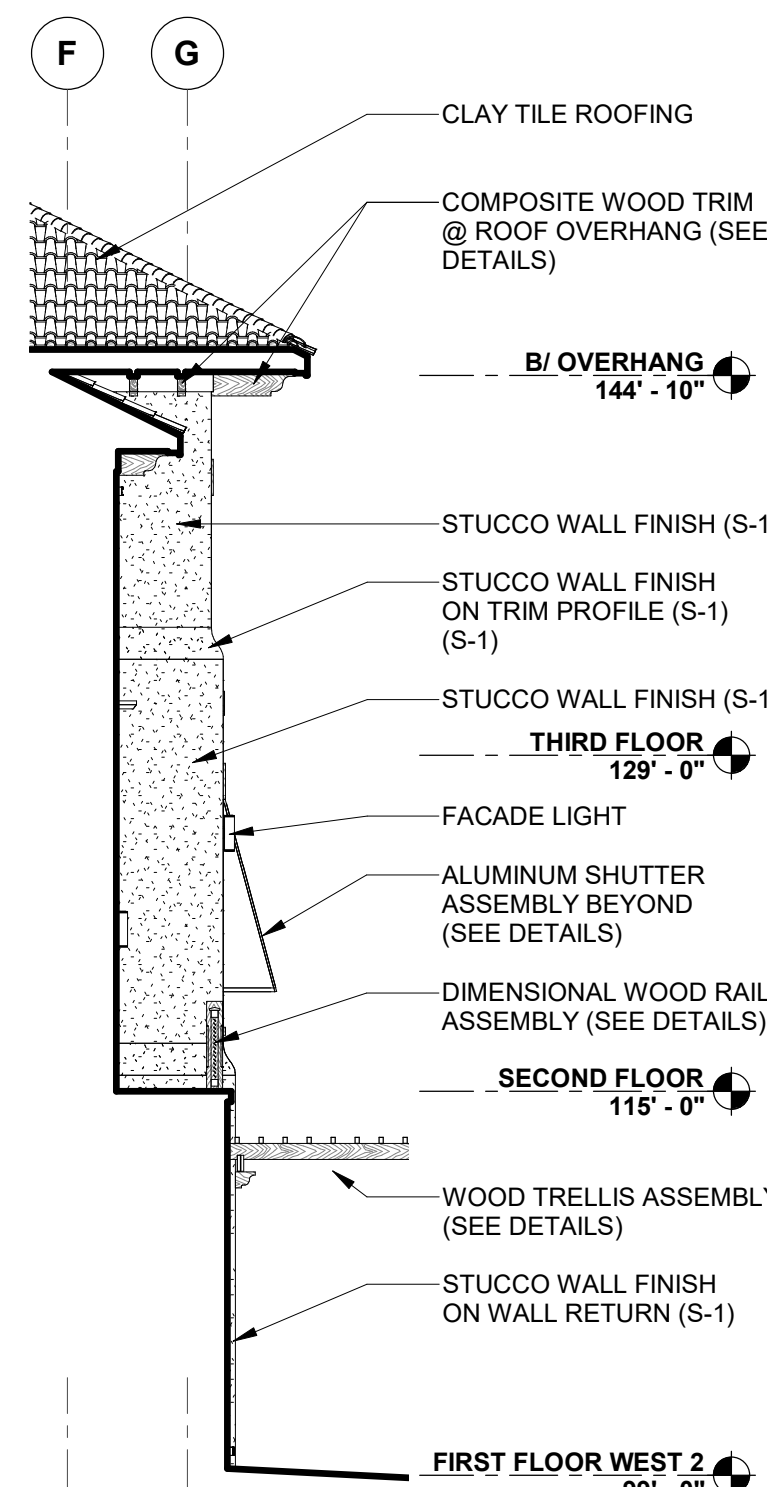


7 ELEVATION
SCALE: 1/8" = 1'-0"

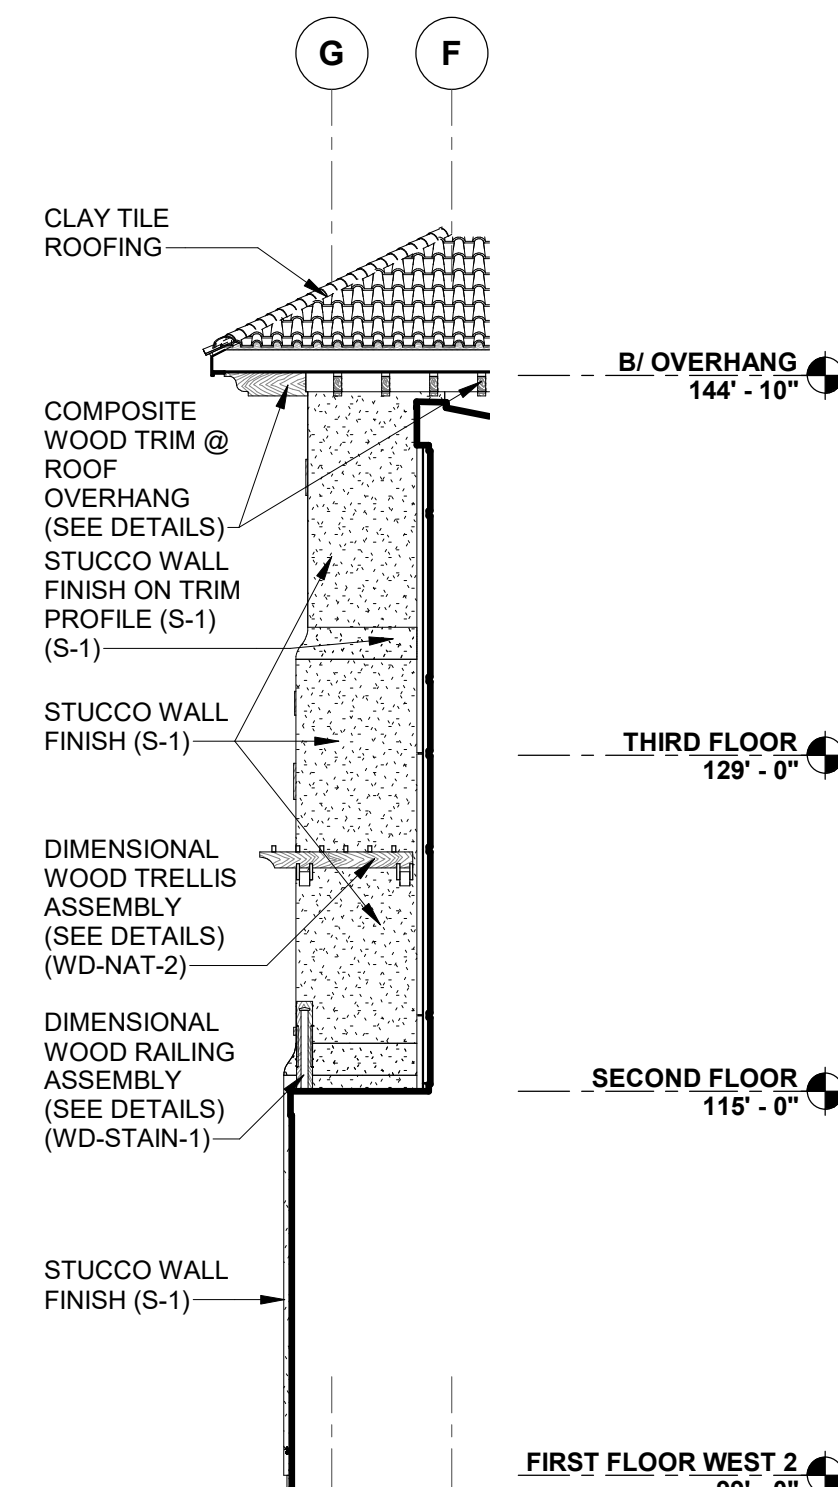

8 ELEVATION
SCALE: 1/8" = 1'-0"

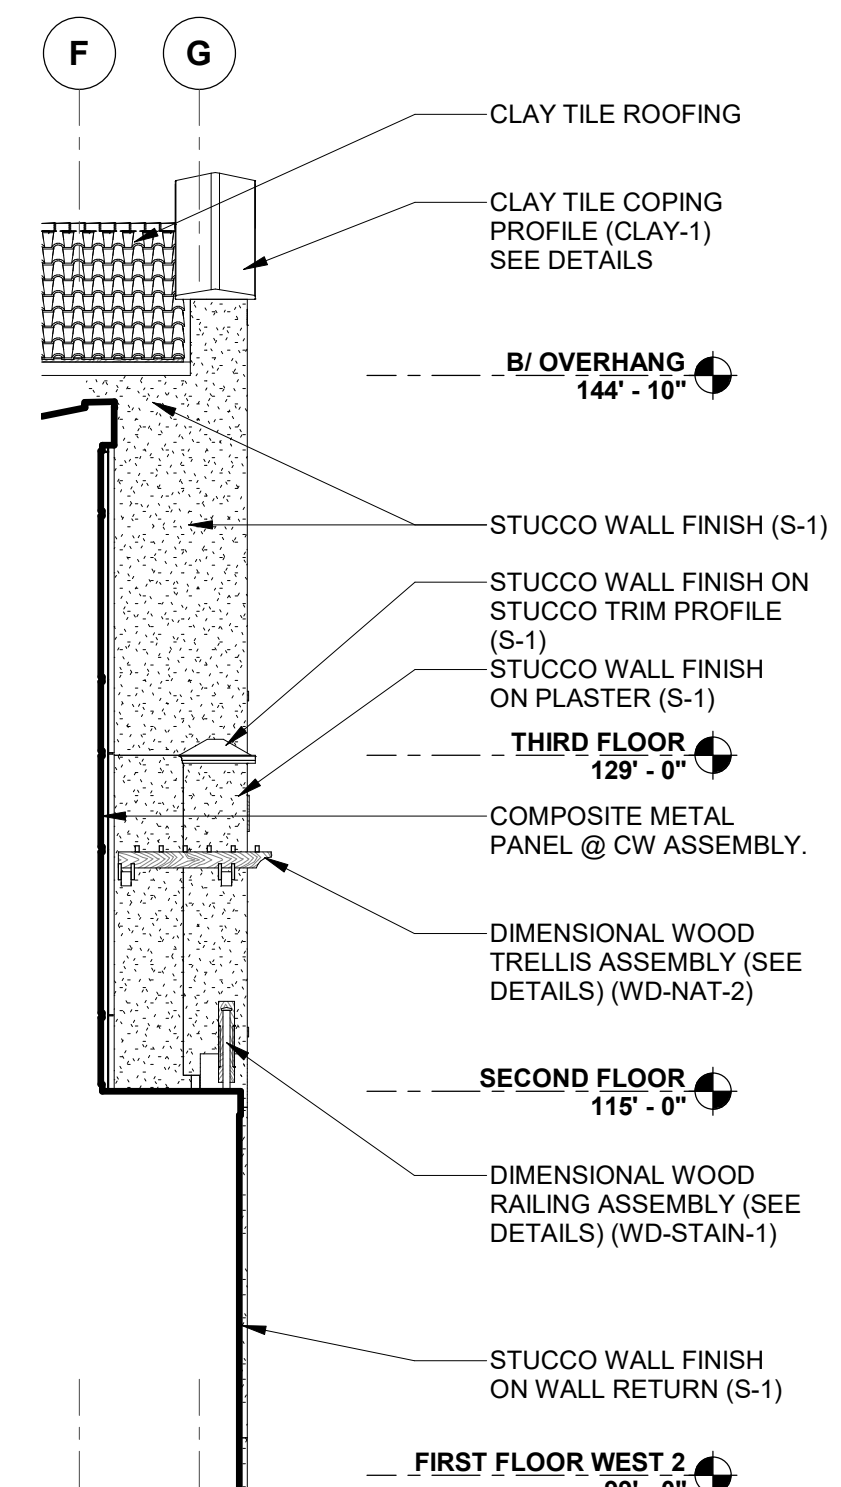

9 ELEVATION
SCALE: 1/8" = 1'-0"

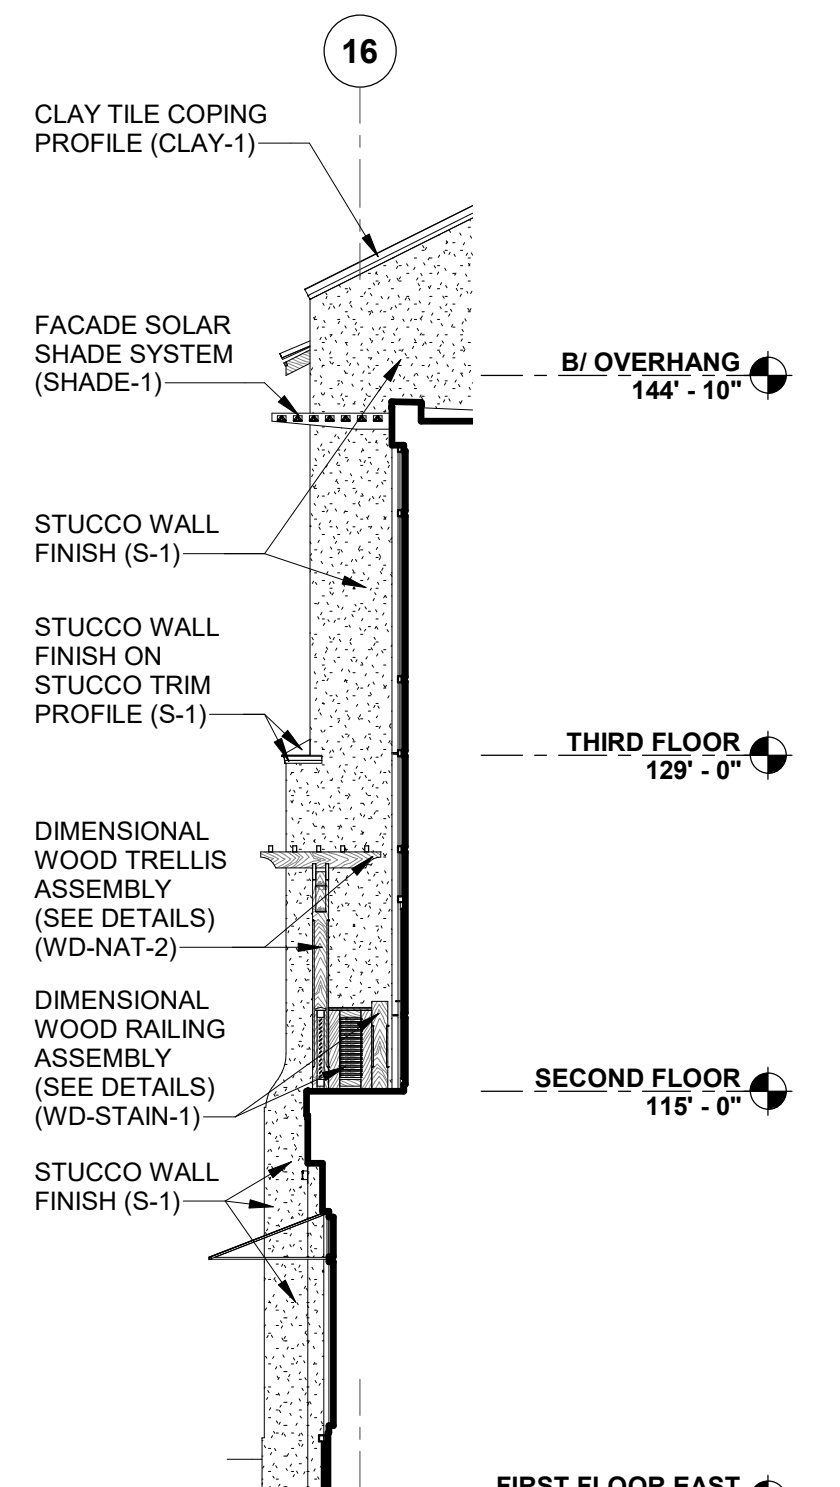

10 ELEVATION
SCALE: 1/8" = 1'-0"



1 SOUTH ELEVATION
SCALE: 1/8" = 1'-0"

NORTH ELEVATION
SCALE: 1/8" = 1'-0"