


CARVER SQUARE DESIGNS



☐ NEW DETAIL ☐ REVISED ☐ AS APPROVED

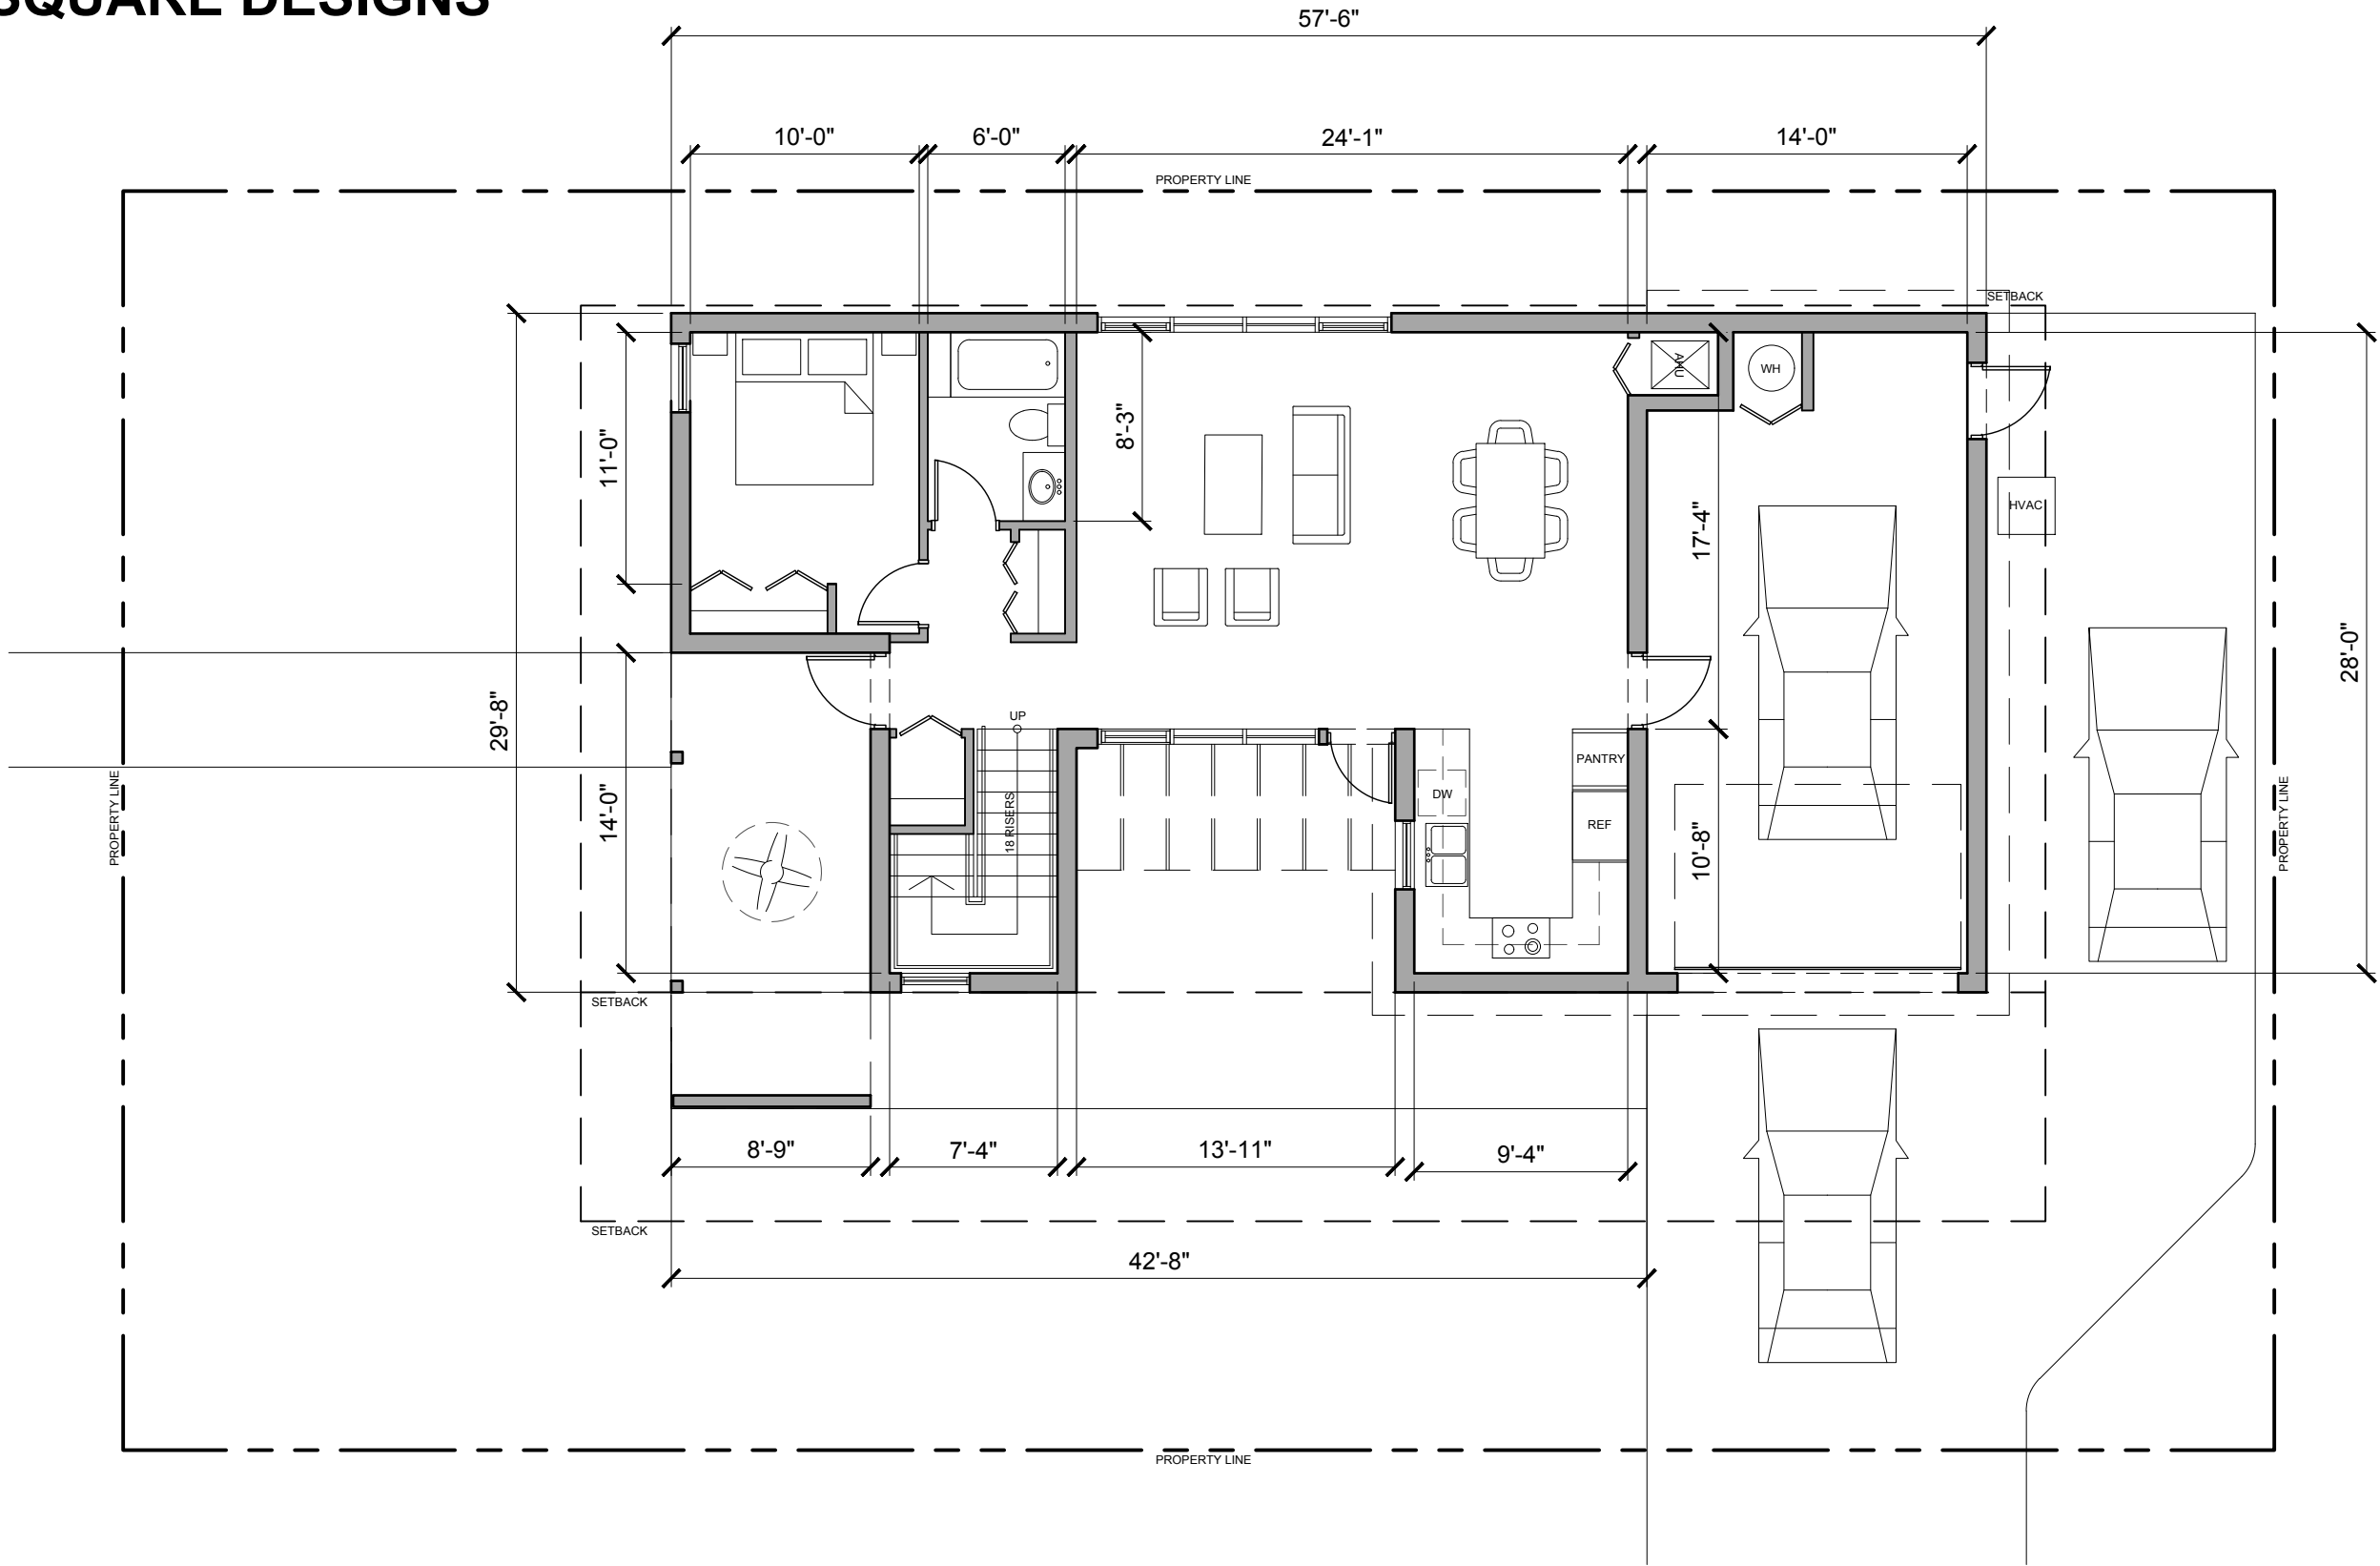

808 E LAS OLAS SUITE 101
FORT LAUDERDALE, FL 33301
t: 954.683.1236

SHEET TITLE: LEVEL 1 - MODEL A (CORNER LOT) 1940 SF

REF. SHEET:

SCALE:


DATE PRINTED:

1/8" = 1'-0"

01-28-2019

CARVER SQUARE WORKFORCE HOUSING

DELRAY BEACH, FL. 33344
PROJECT NUMBER: 01713.0

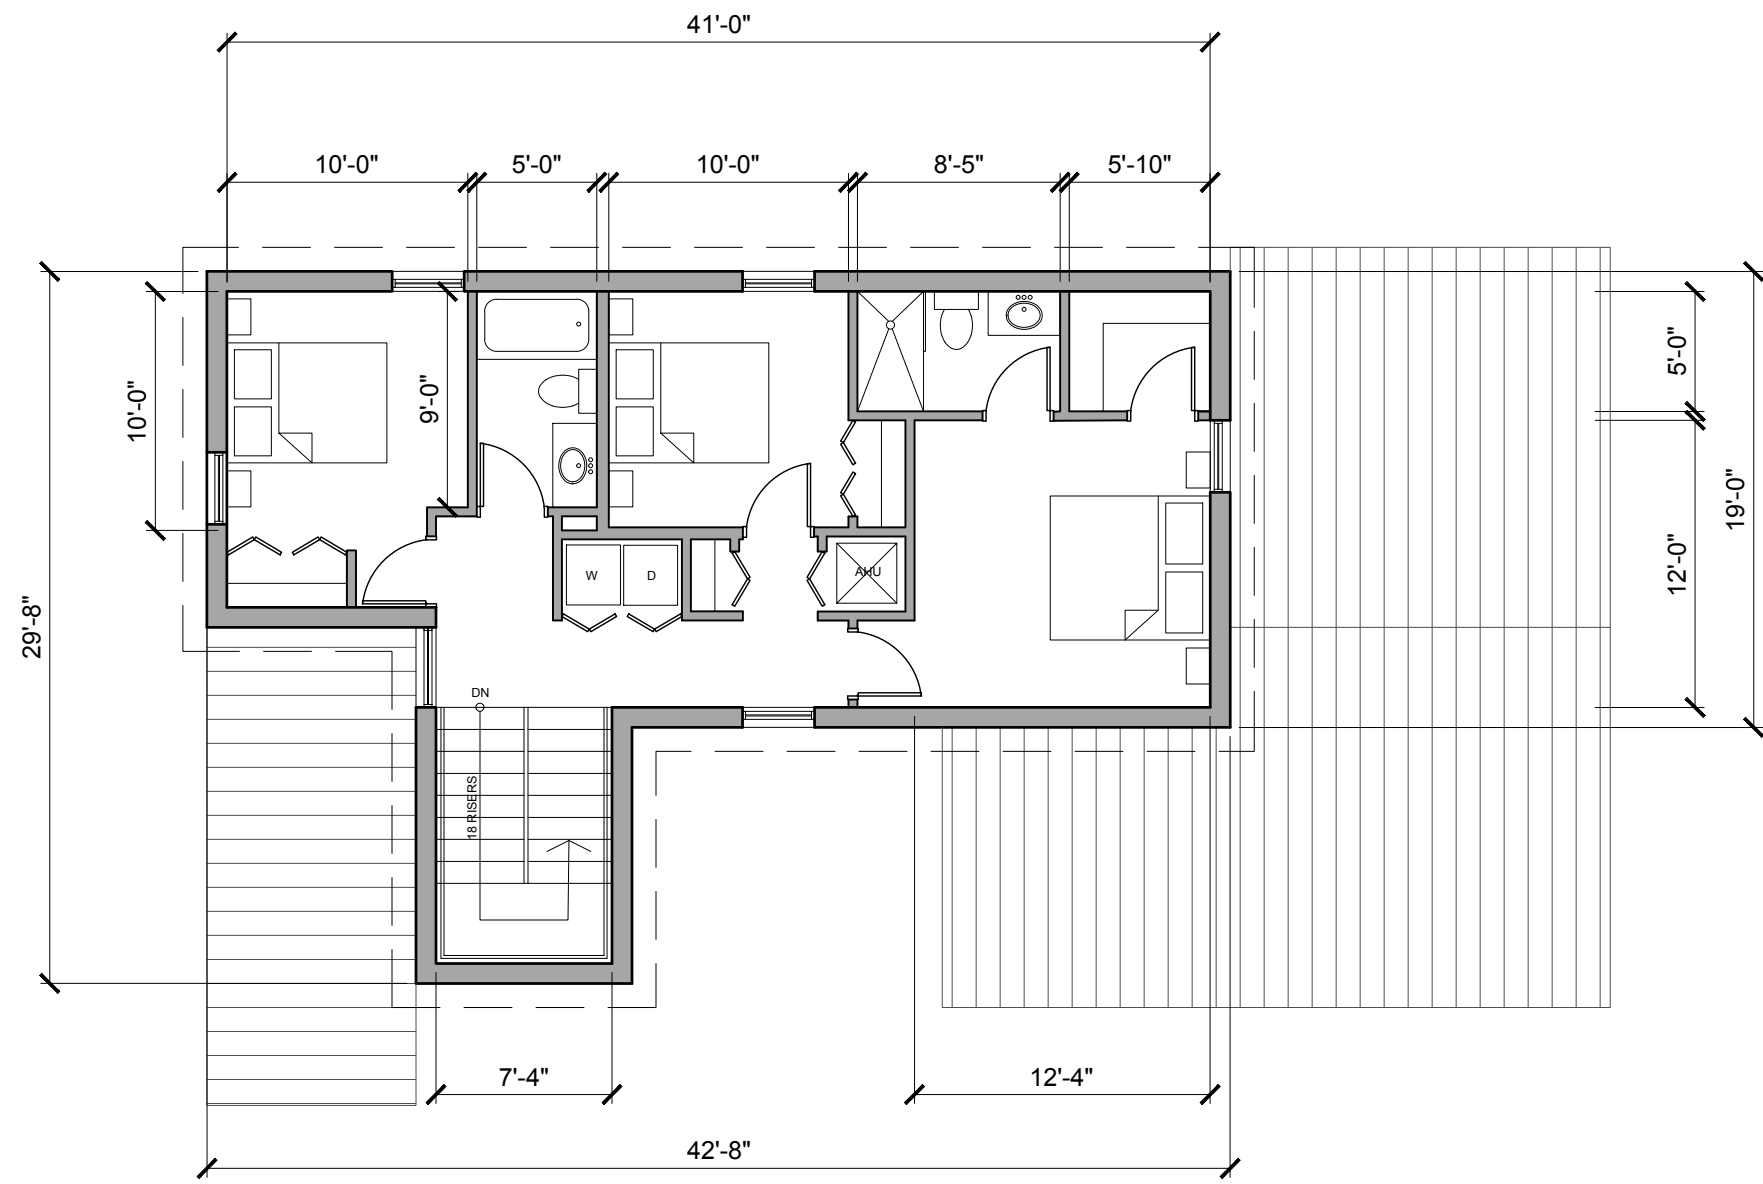

☐ NEW DETAIL ☐ REVISED ☐ AS APPROVED

CARVER SQUARE WORKFORCE HOUSING

29'-0"
T.O. ROOF

19'-8"
T.O. SPRING LINE

9'-8"
T.O. SPRING LINE


00'-0"
T.O. GRADE

29'-0"
T.O. ROOF

19'-8"
T.O. SPRING LINE

9'-8"
T.O. SPRING LINE

00'-0"
T.O. GRADE

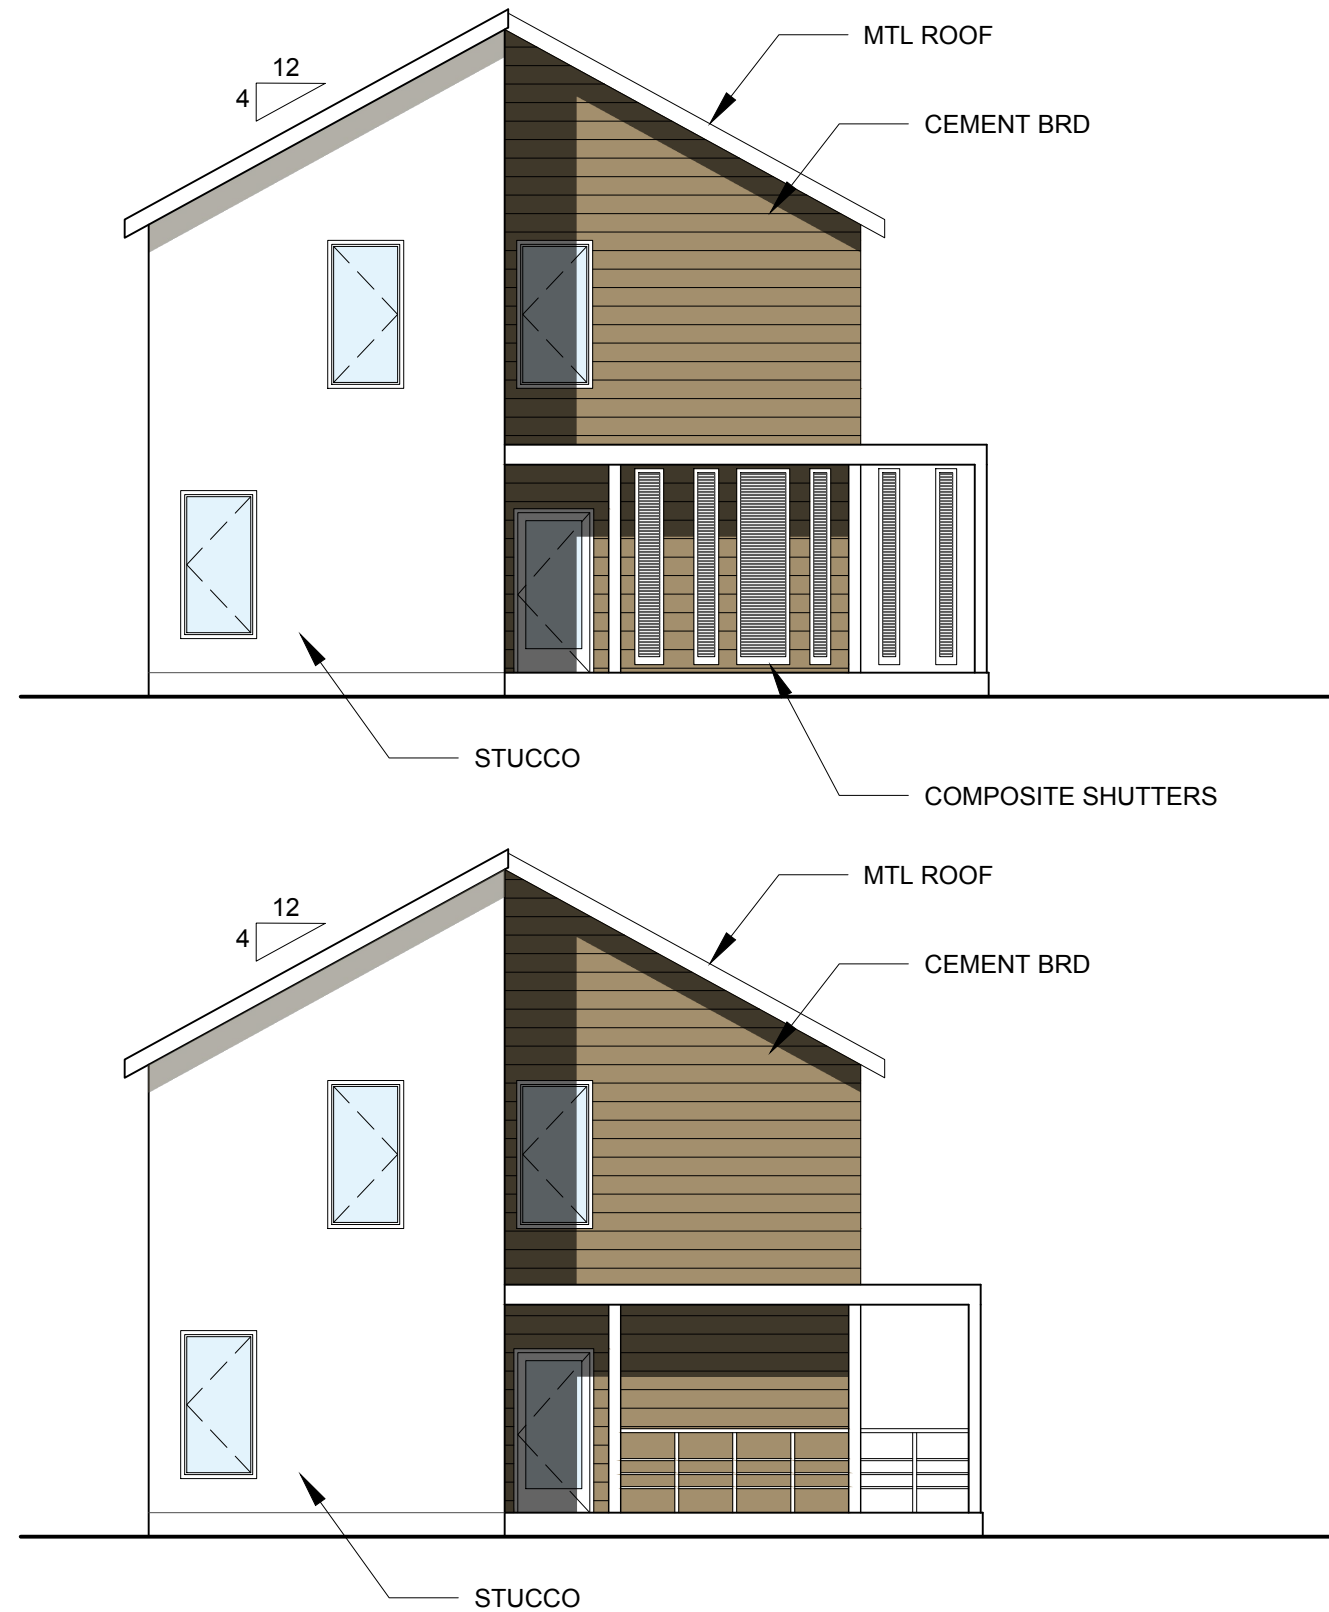

CARVER SQUARE WORKFORCE HOUSING

DELRAY BEACH, FL. 33344
PROJECT NUMBER: 01713.0

☐ NEW DETAIL ☐ REVISED ☐ AS APPROVED



808 E LAS OLAS SUITE 101
FORT LAUDERDALE, FL 33301
t: 954.683.1236

SHEET TITLE: MODEL A (CORNER LOT) - FRONT ELEVATION


REF. SHEET:

SCALE:

DATE PRINTED:



1/8" = 1'-0"


01-28-2019

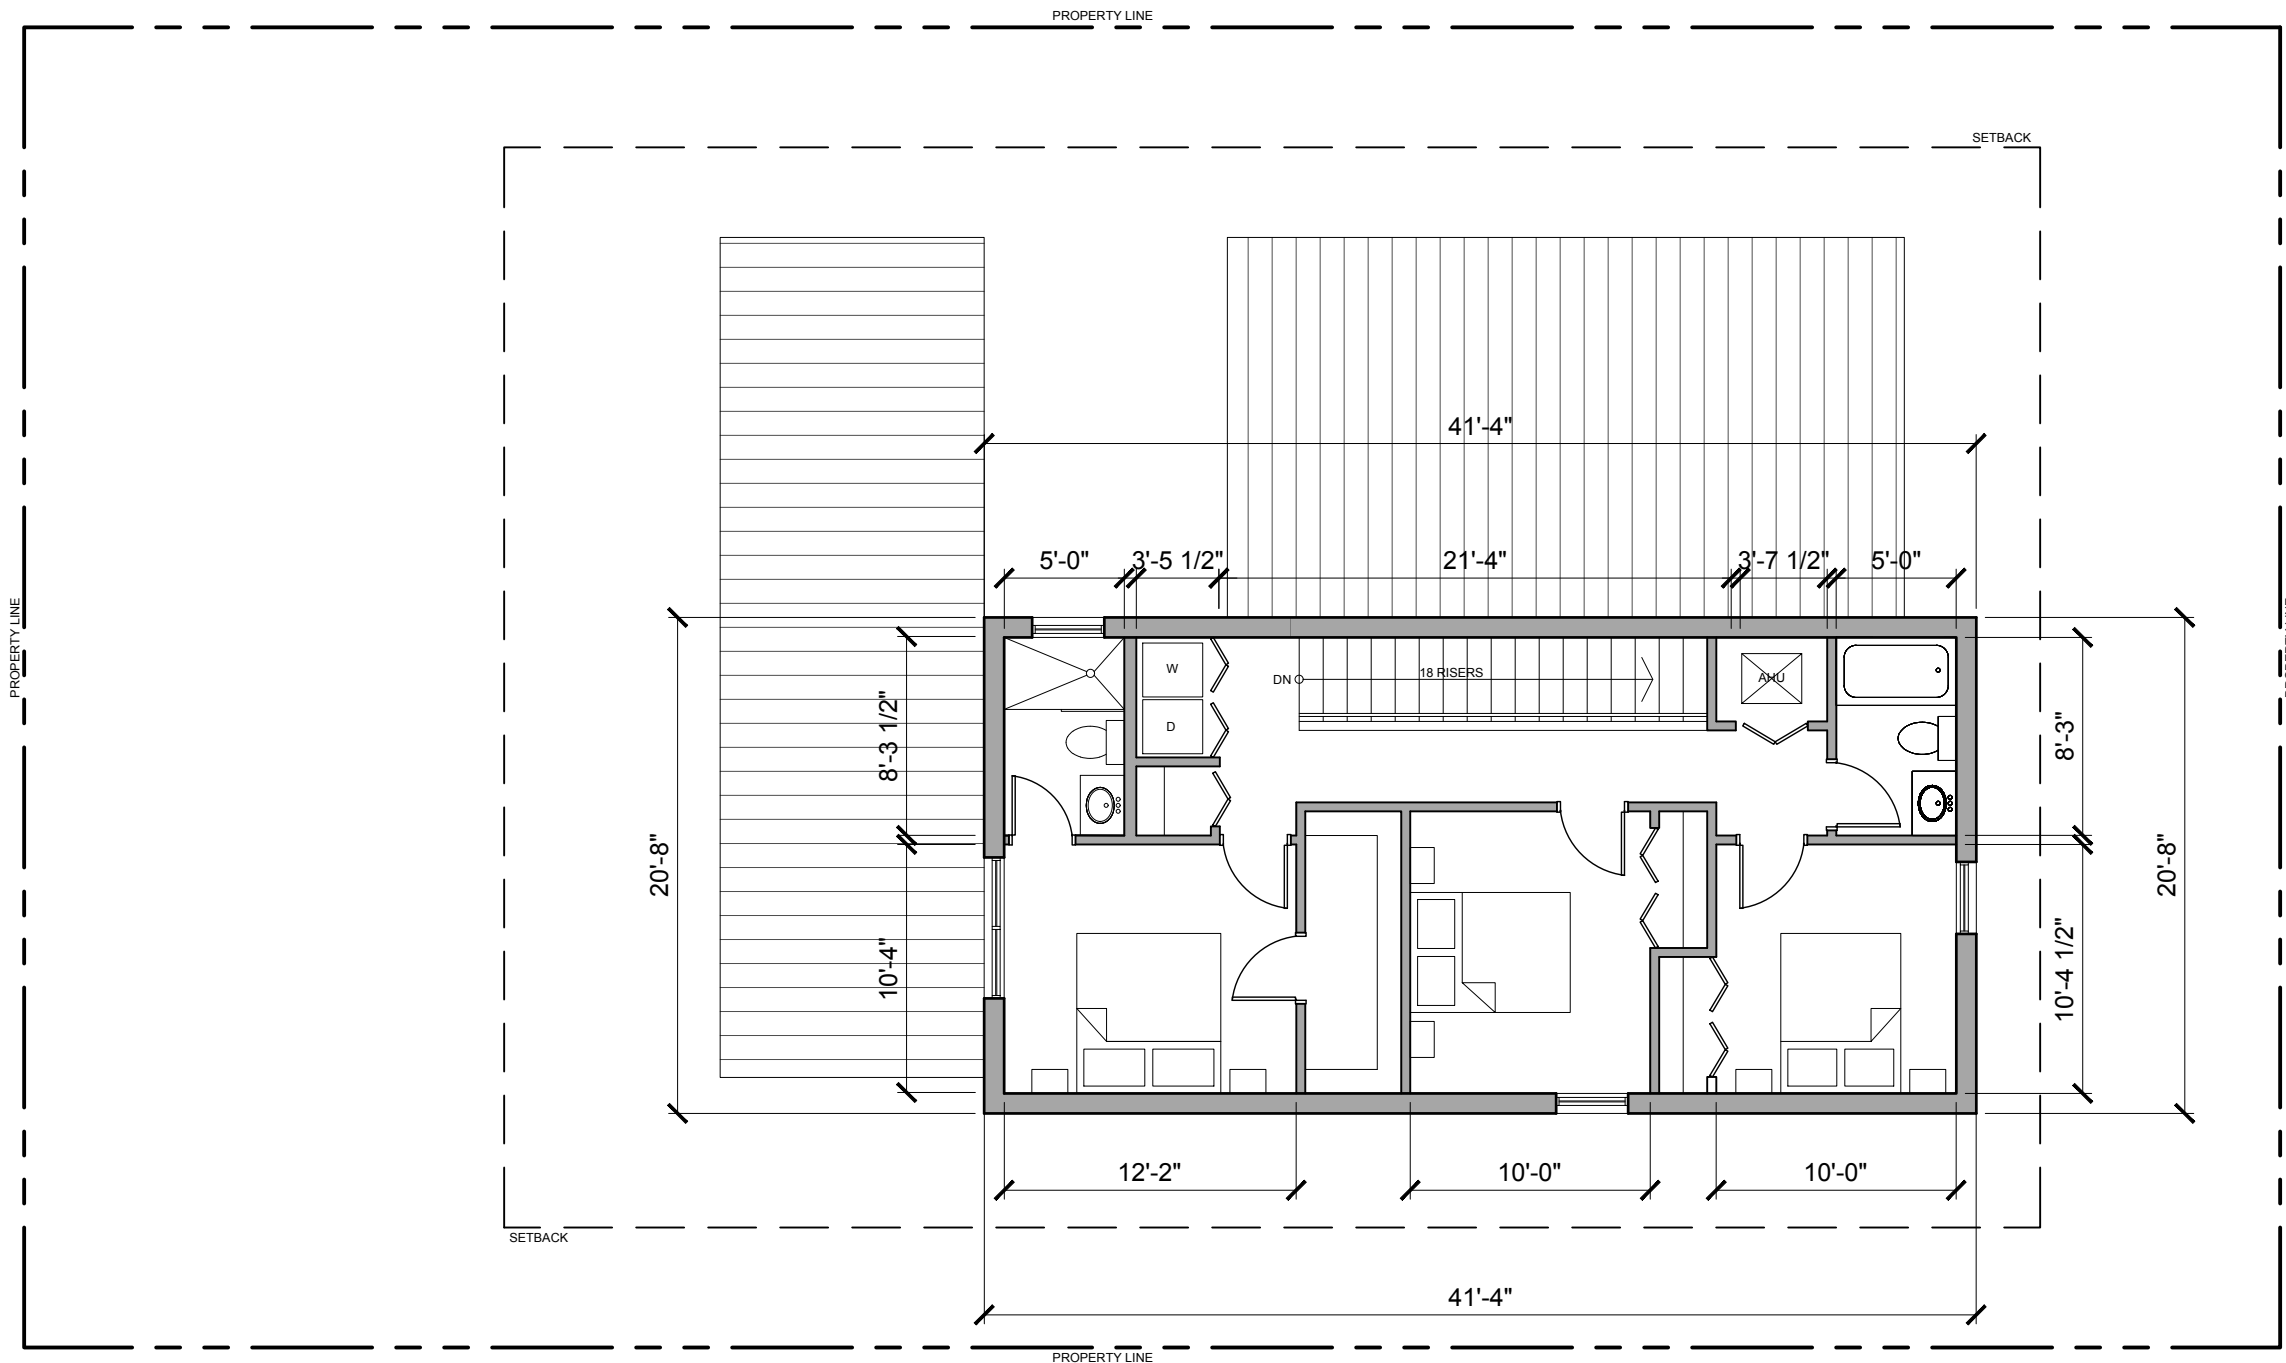

☐ NEW DETAIL ☐ REVISED ☐ AS APPROVED

CARVER SQUARE WORKFORCE HOUSING

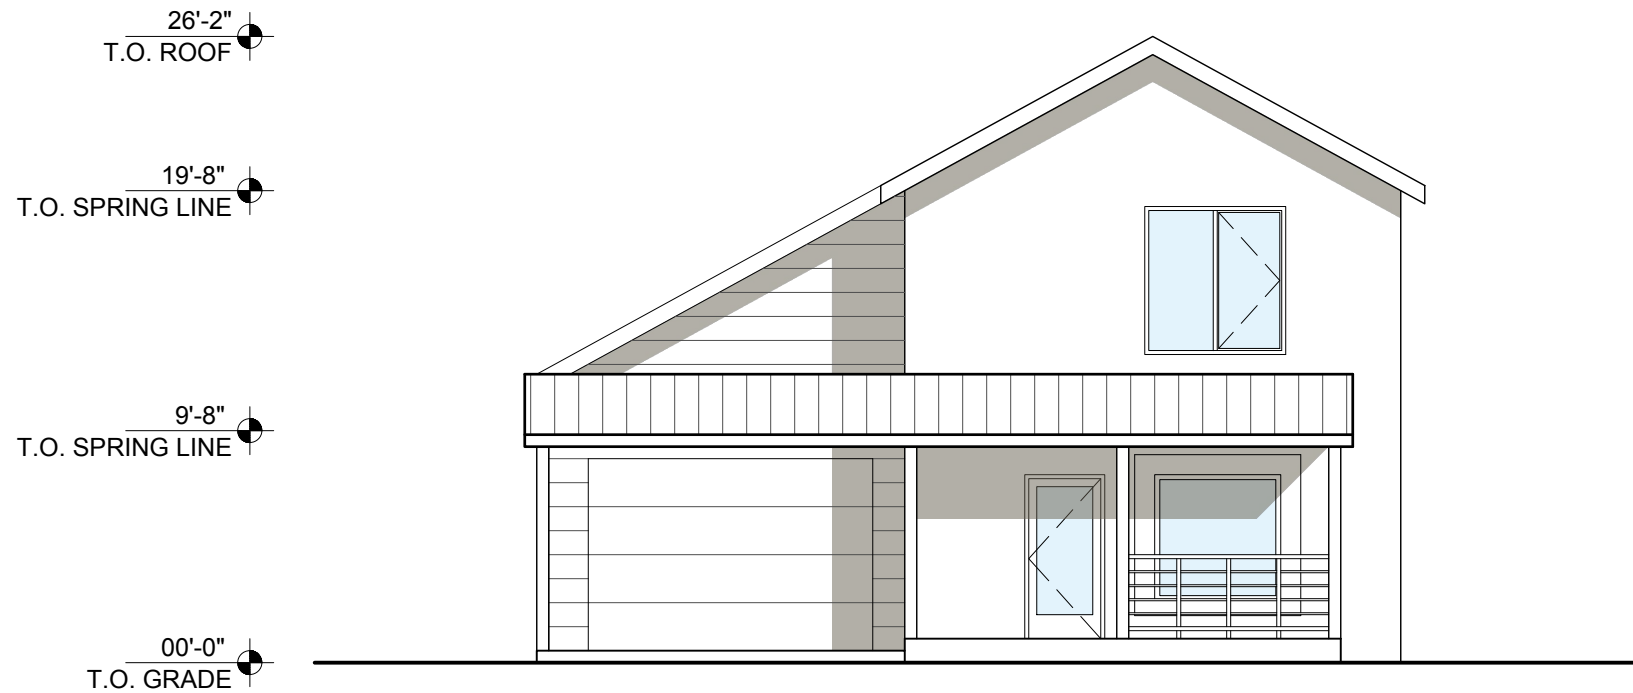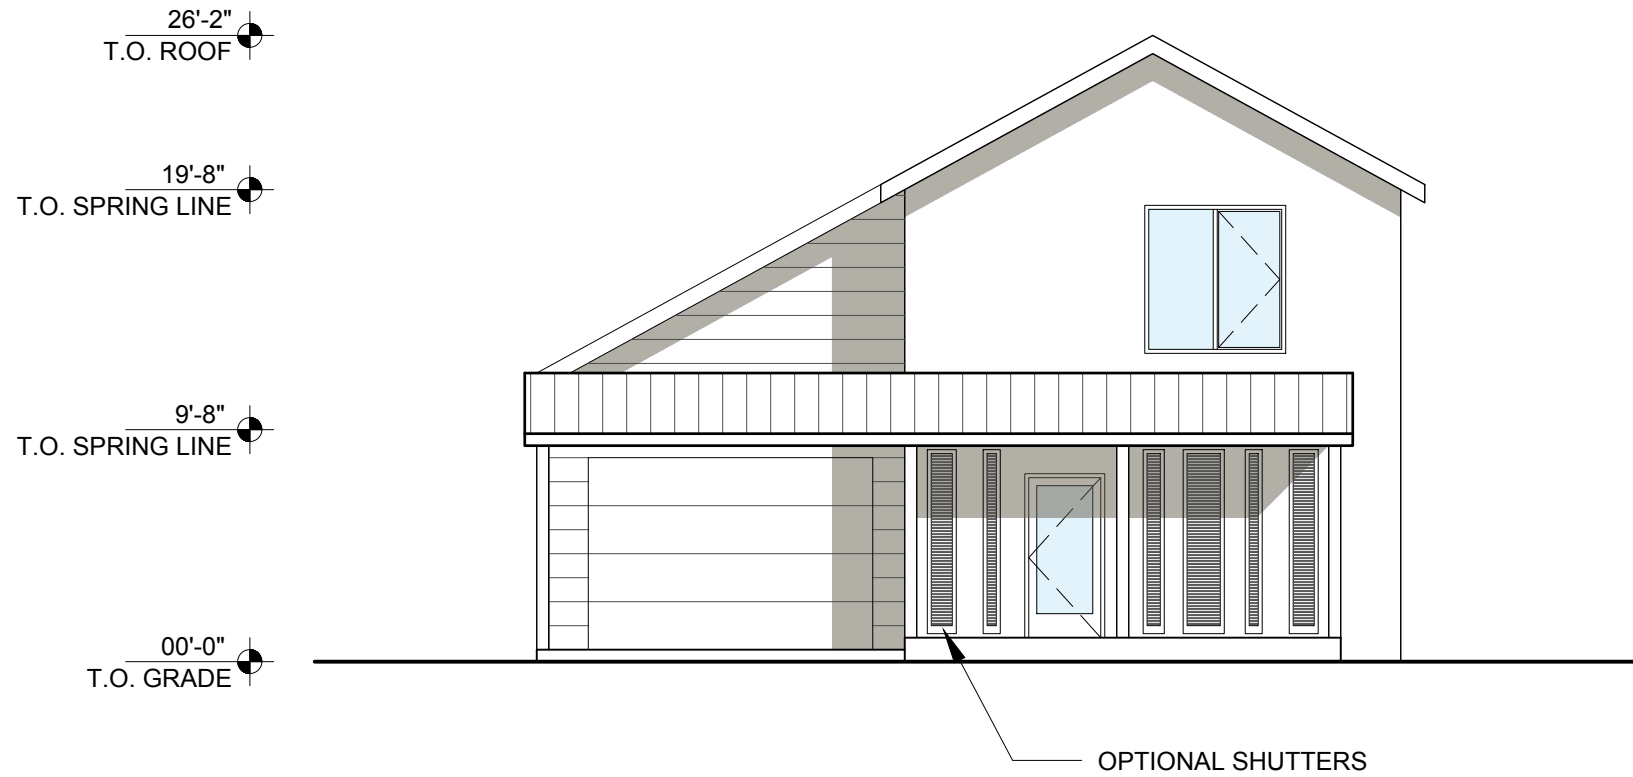

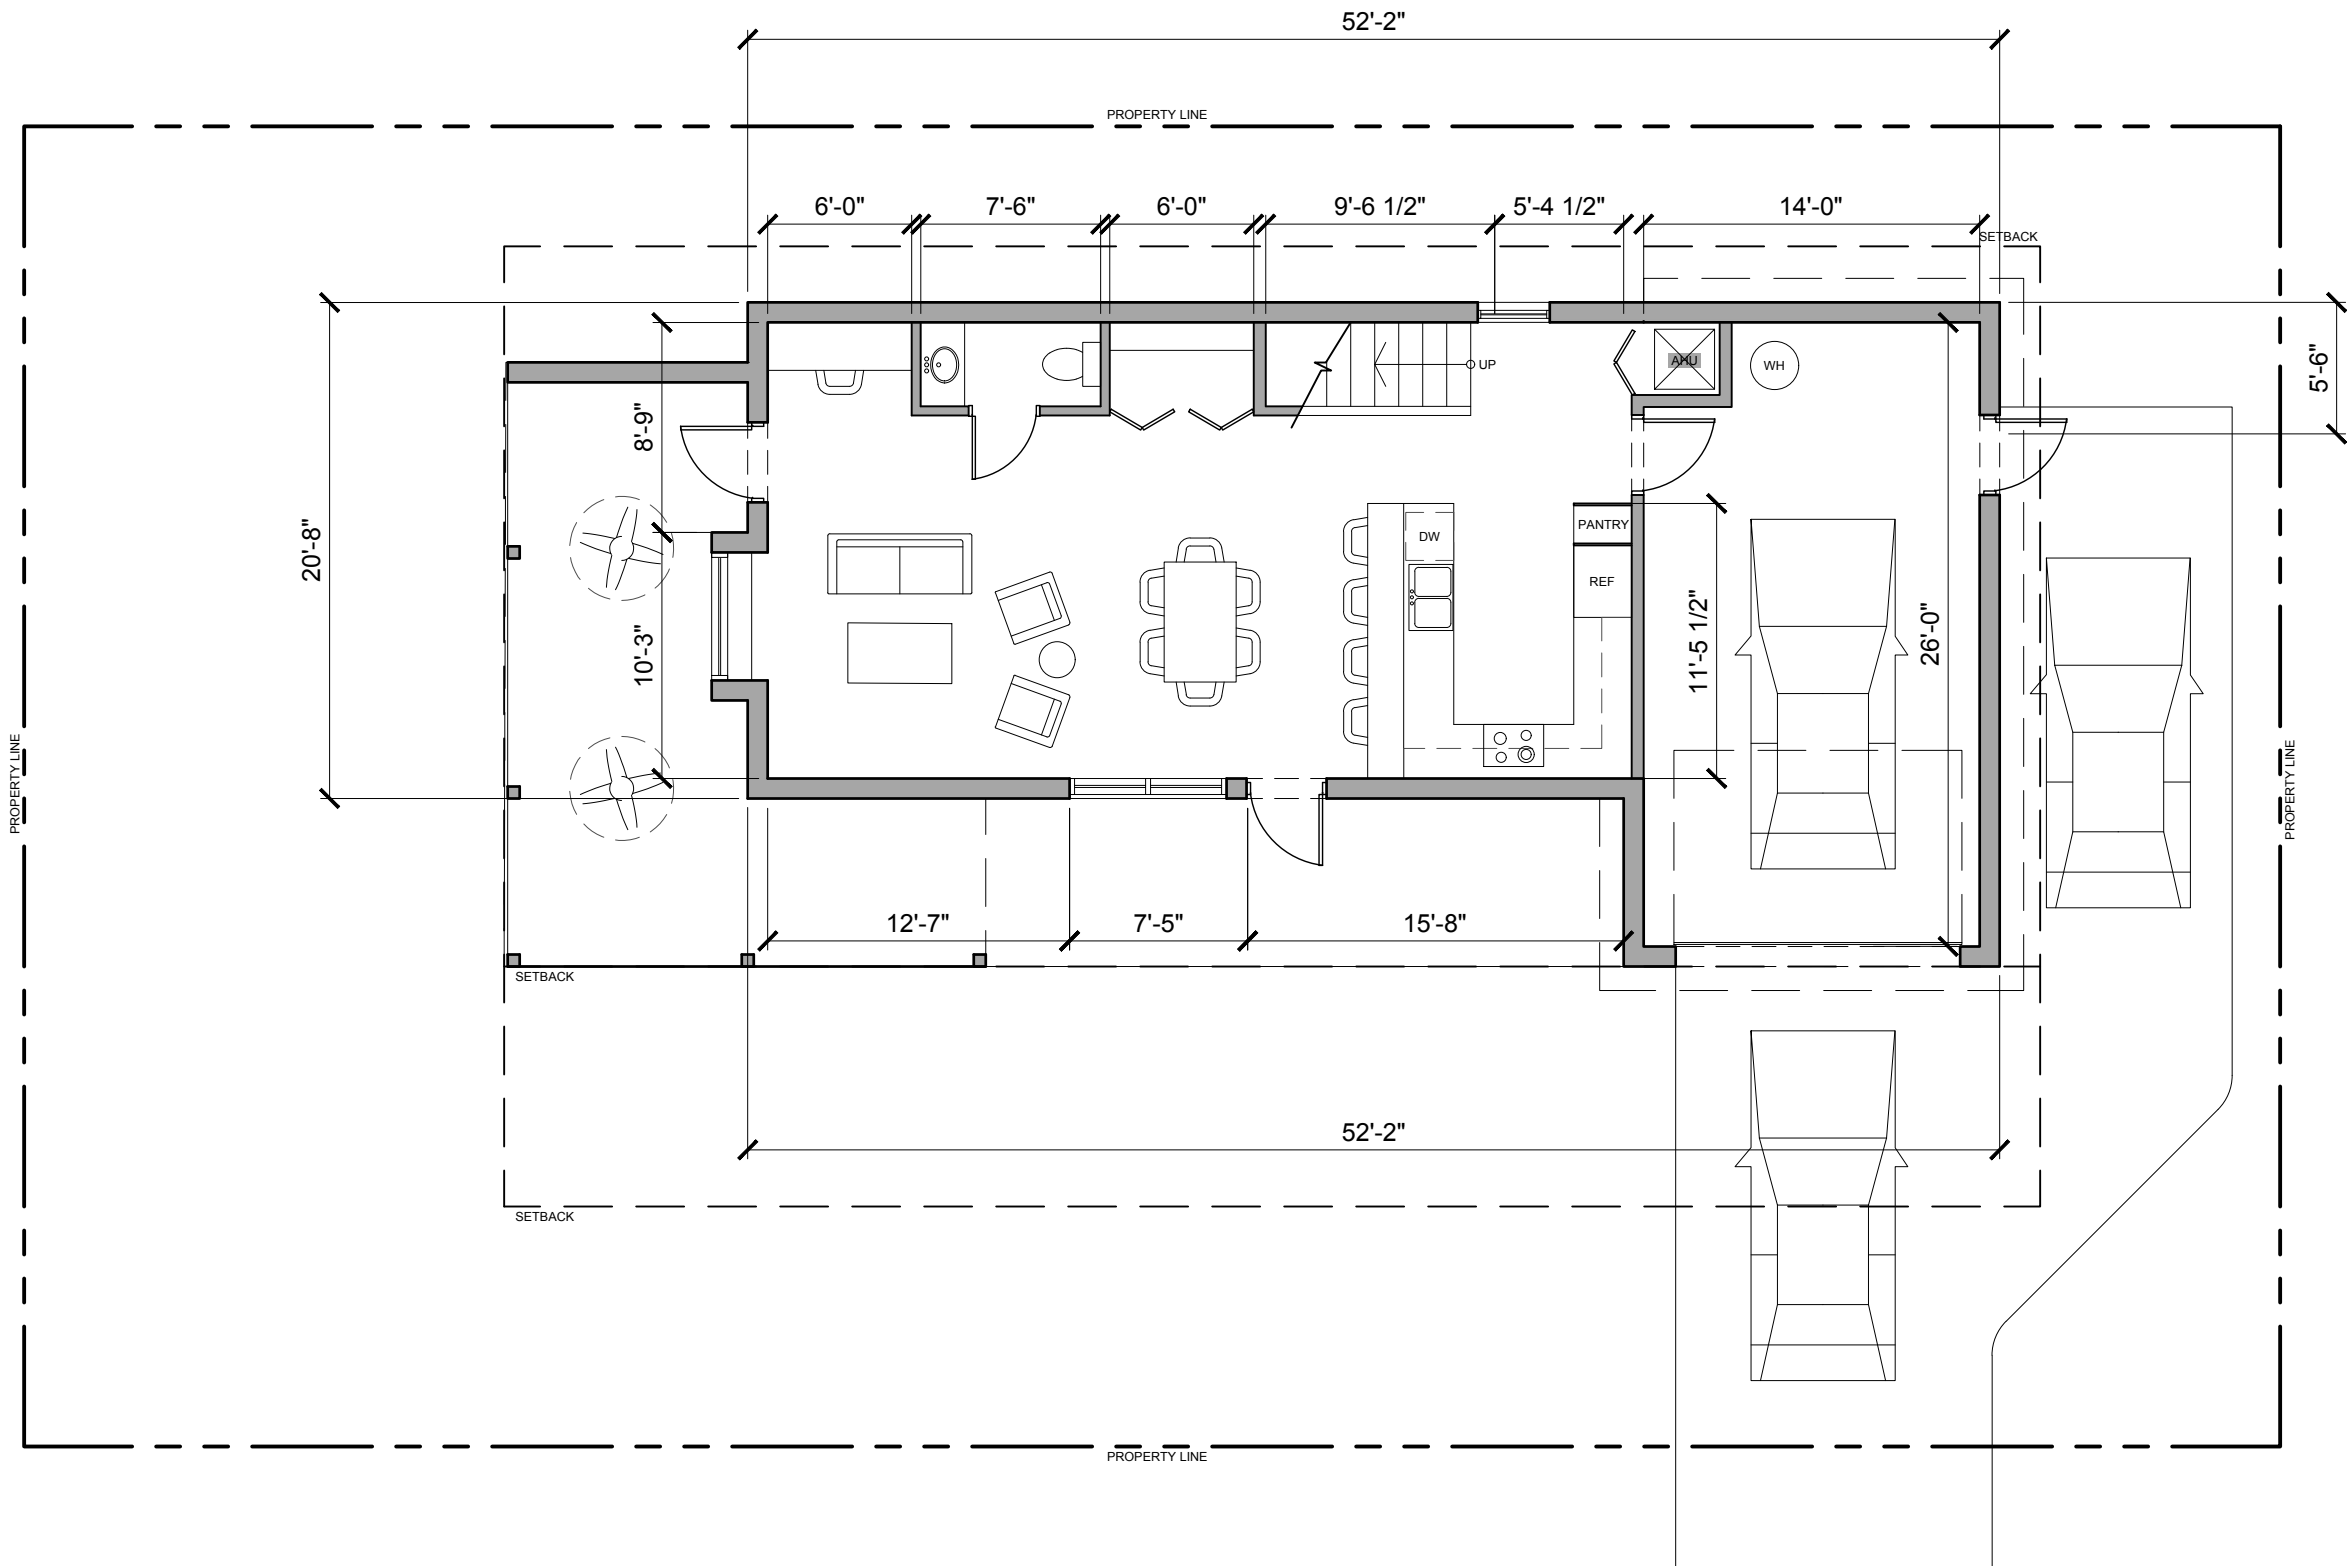

☐ NEW DETAIL ☐ REVISED ☐ AS APPROVED



808 E LAS OLAS SUITE 101
FORT LAUDERDALE, FL 33301
t: 954.683.1236

SHEET TITLE: LEVEL 1 - MODEL B (CORNER LOT) 1740 SF

REF. SHEET:

SCALE:


DATE PRINTED:

1/8" = 1'-0"

01-28-2019

CARVER SQUARE WORKFORCE HOUSING

DELRAY BEACH, FL. 33344
PROJECT NUMBER: 01713.0

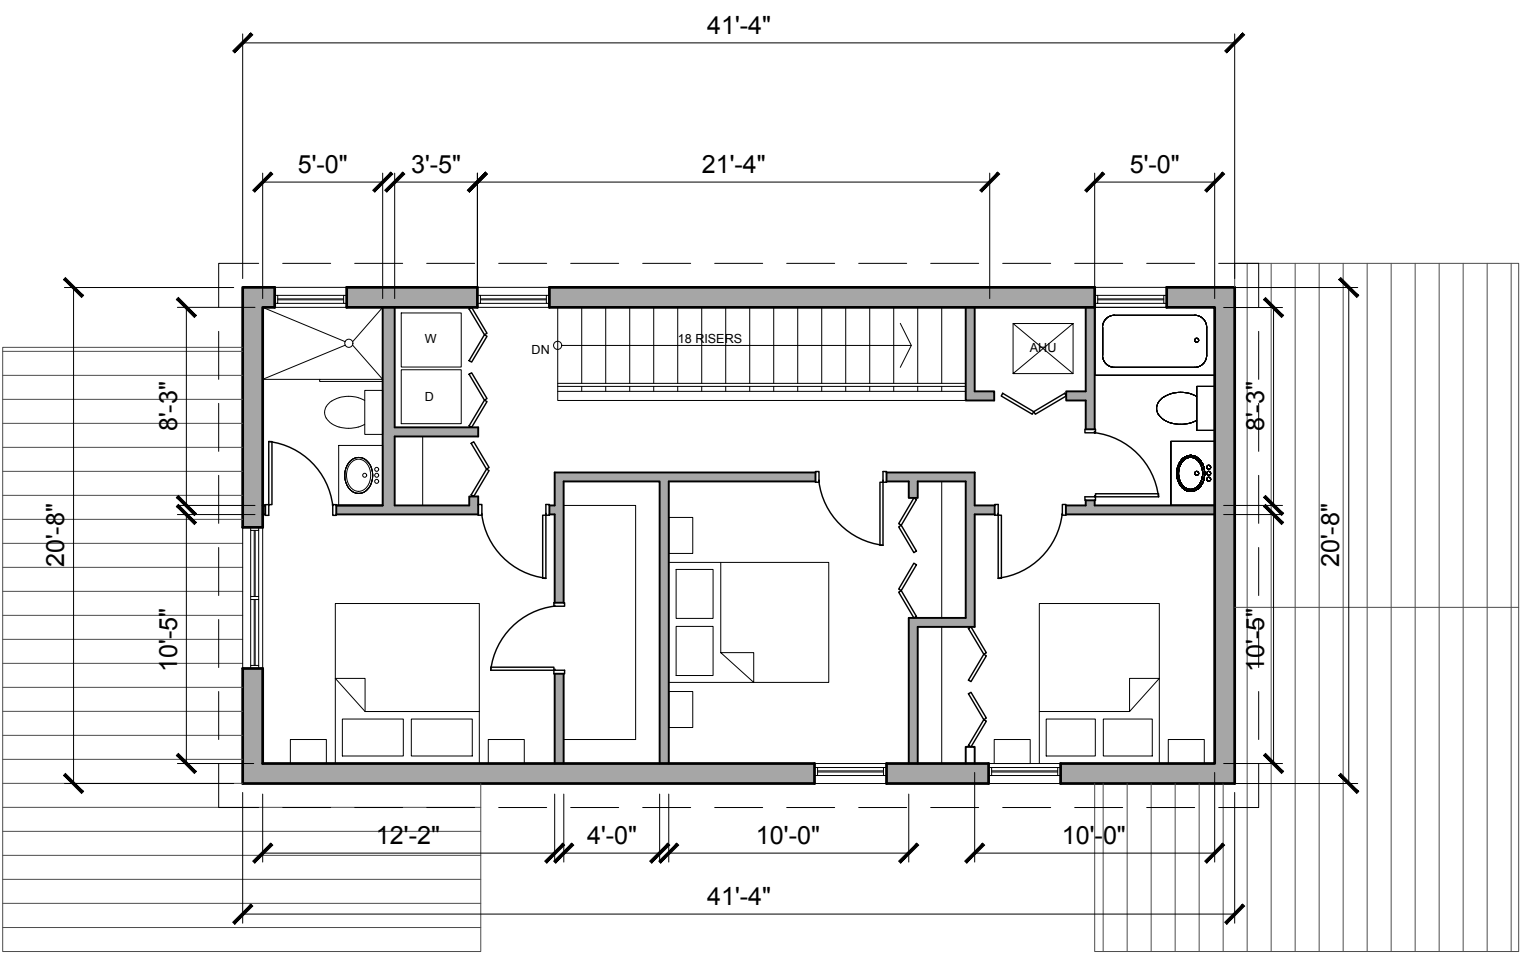

☐ NEW DETAIL ☐ REVISED ☐ AS APPROVED



808 E LAS OLAS SUITE 101
FORT LAUDERDALE, FL 33301
t: 954.683.1236

SHEET TITLE: LEVEL 2 - MODEL B (CORNER LOT)

REF. SHEET:

SCALE:



DATE PRINTED:

1/8" = 1'-0"



01-28-2019

CARVER SQUARE WORKFORCE HOUSING

DELRAY BEACH, FL. 33344
PROJECT NUMBER: 01713.0

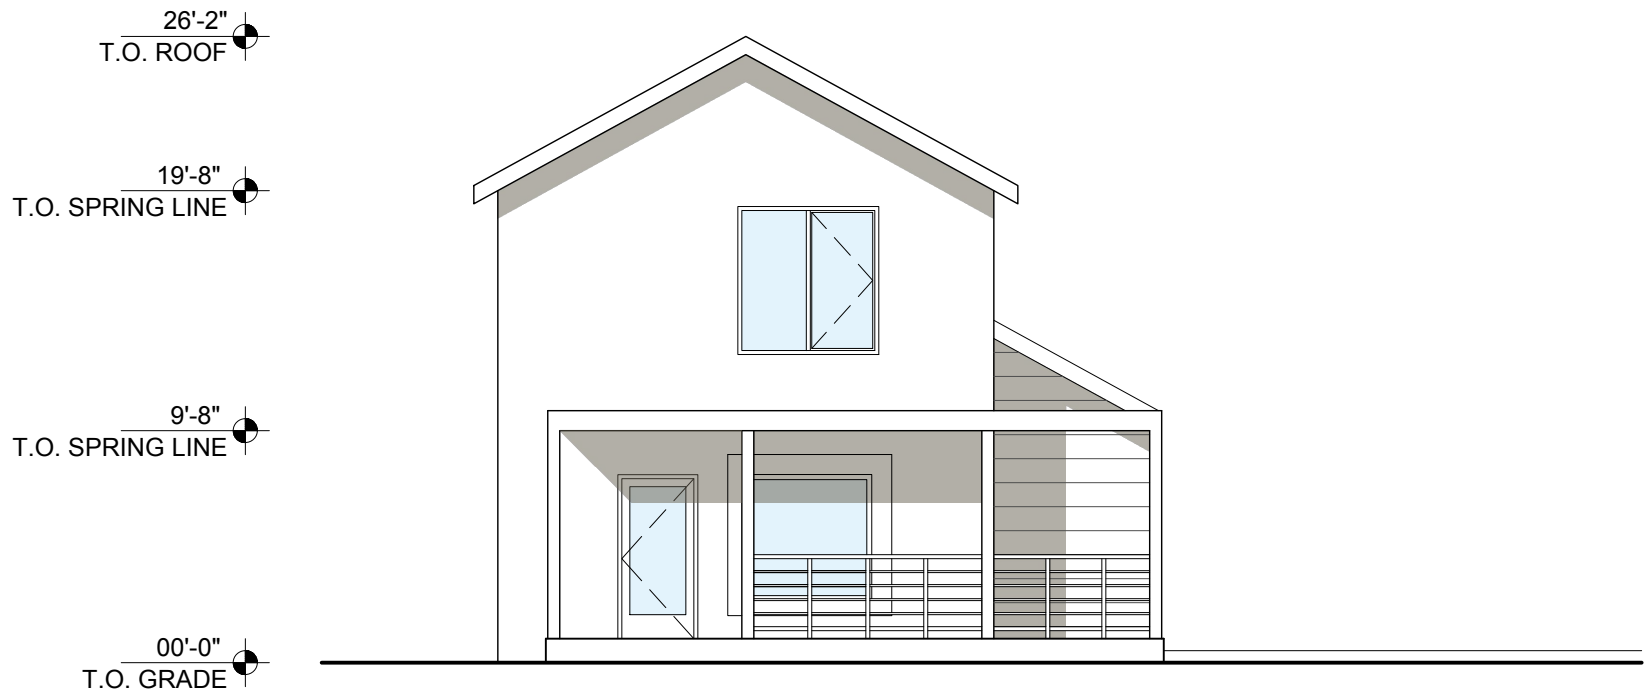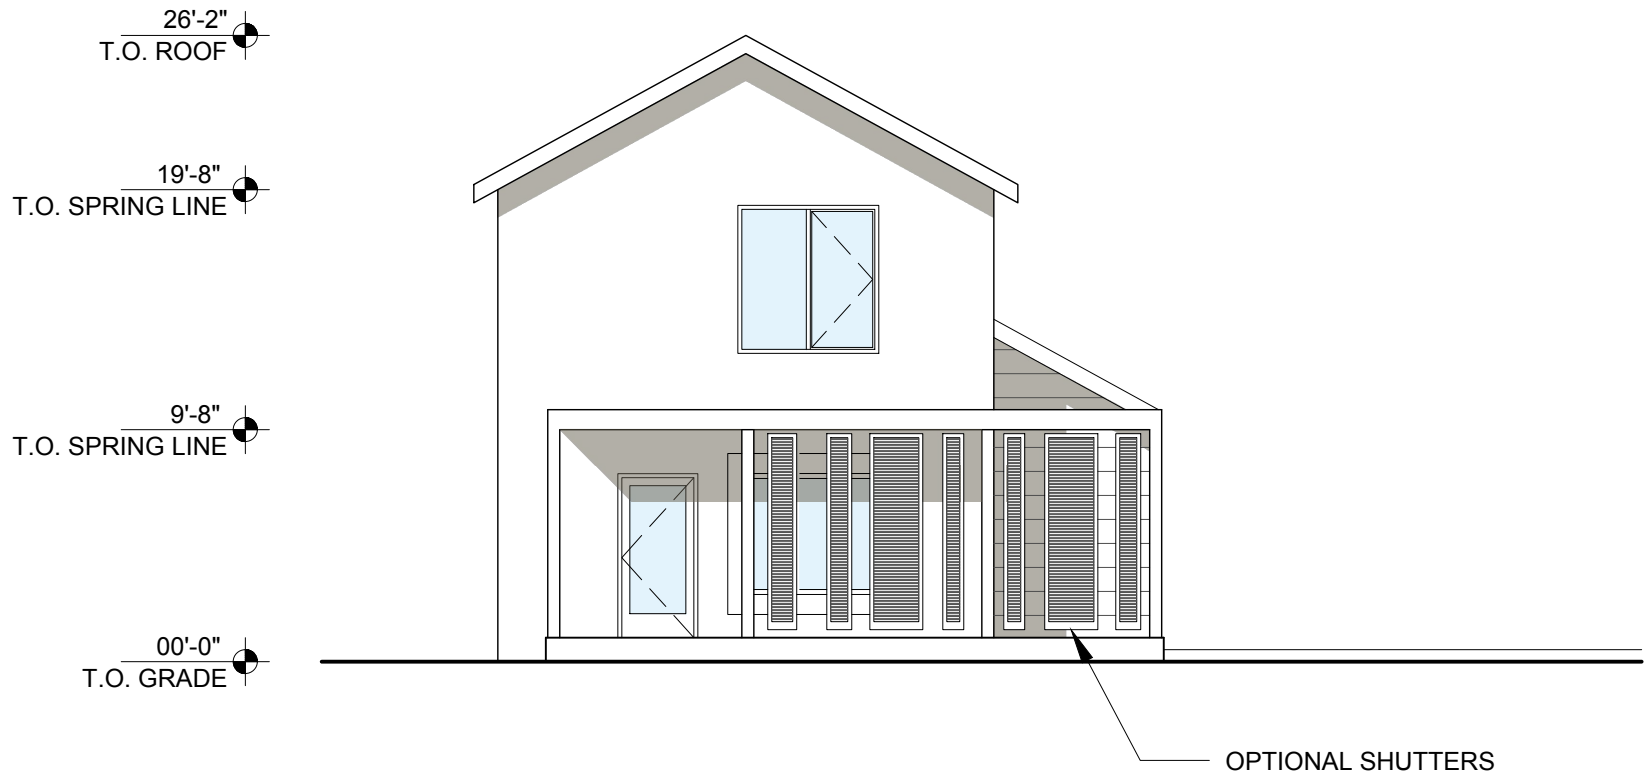

☐ NEW DETAIL ☐ REVISED ☐ AS APPROVED

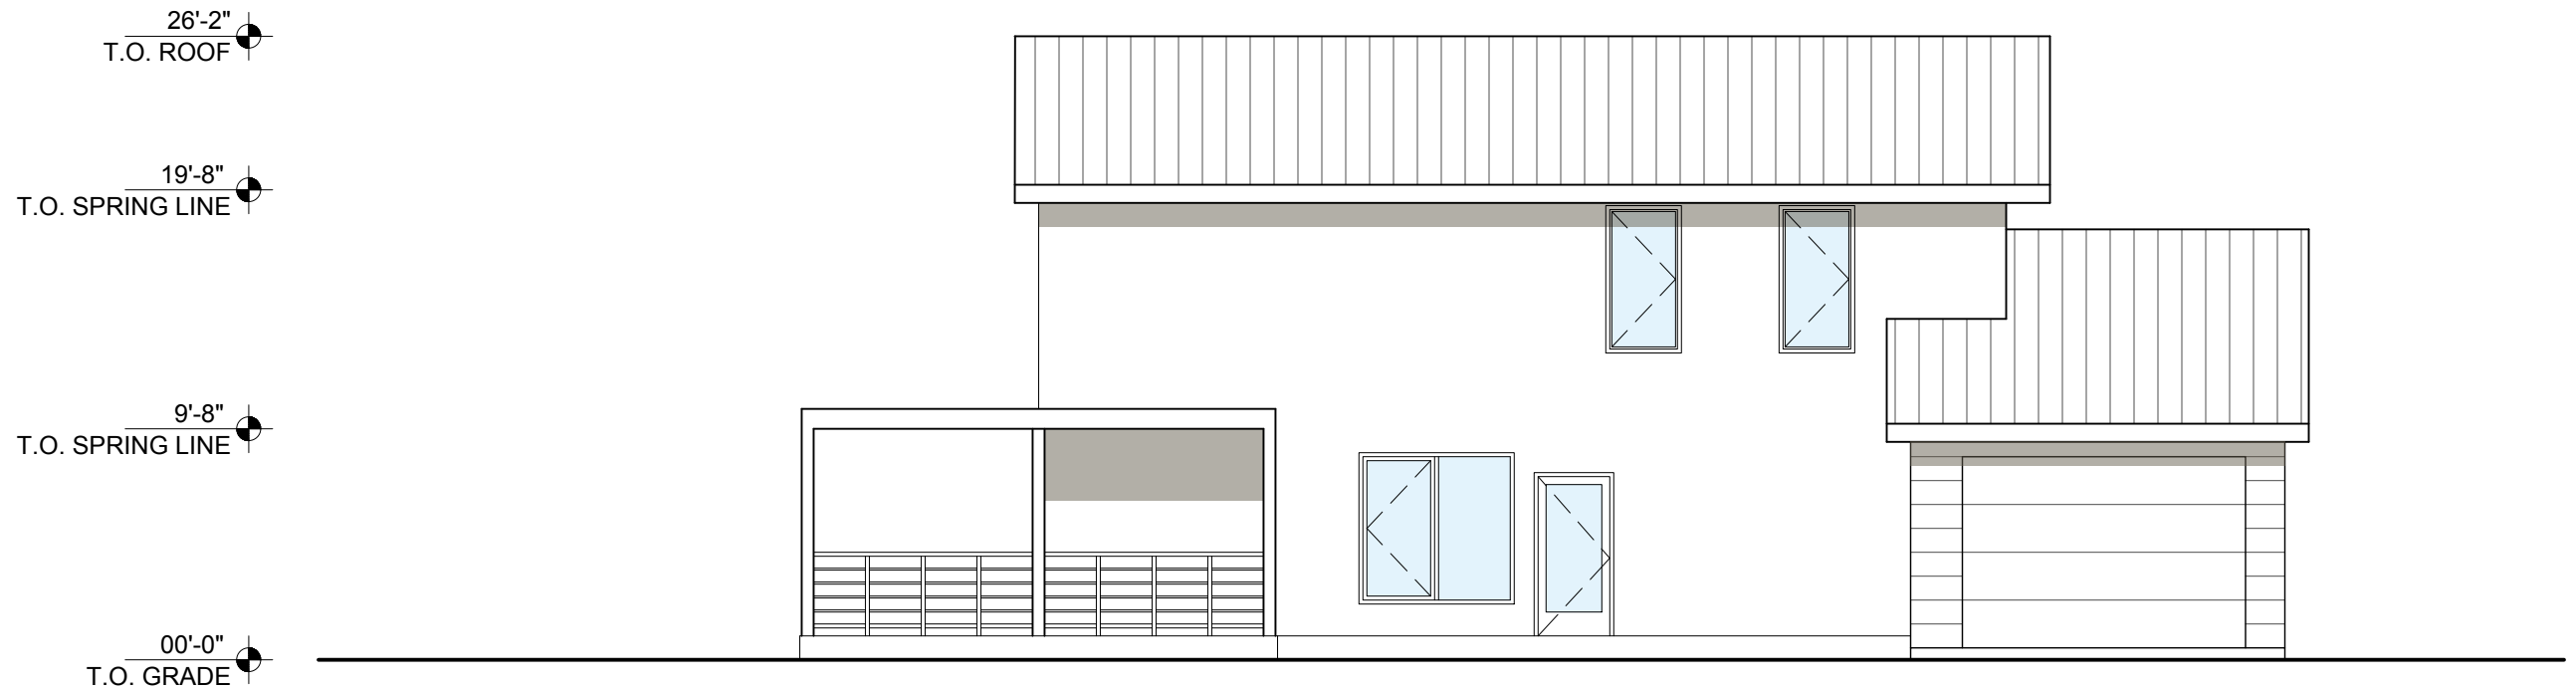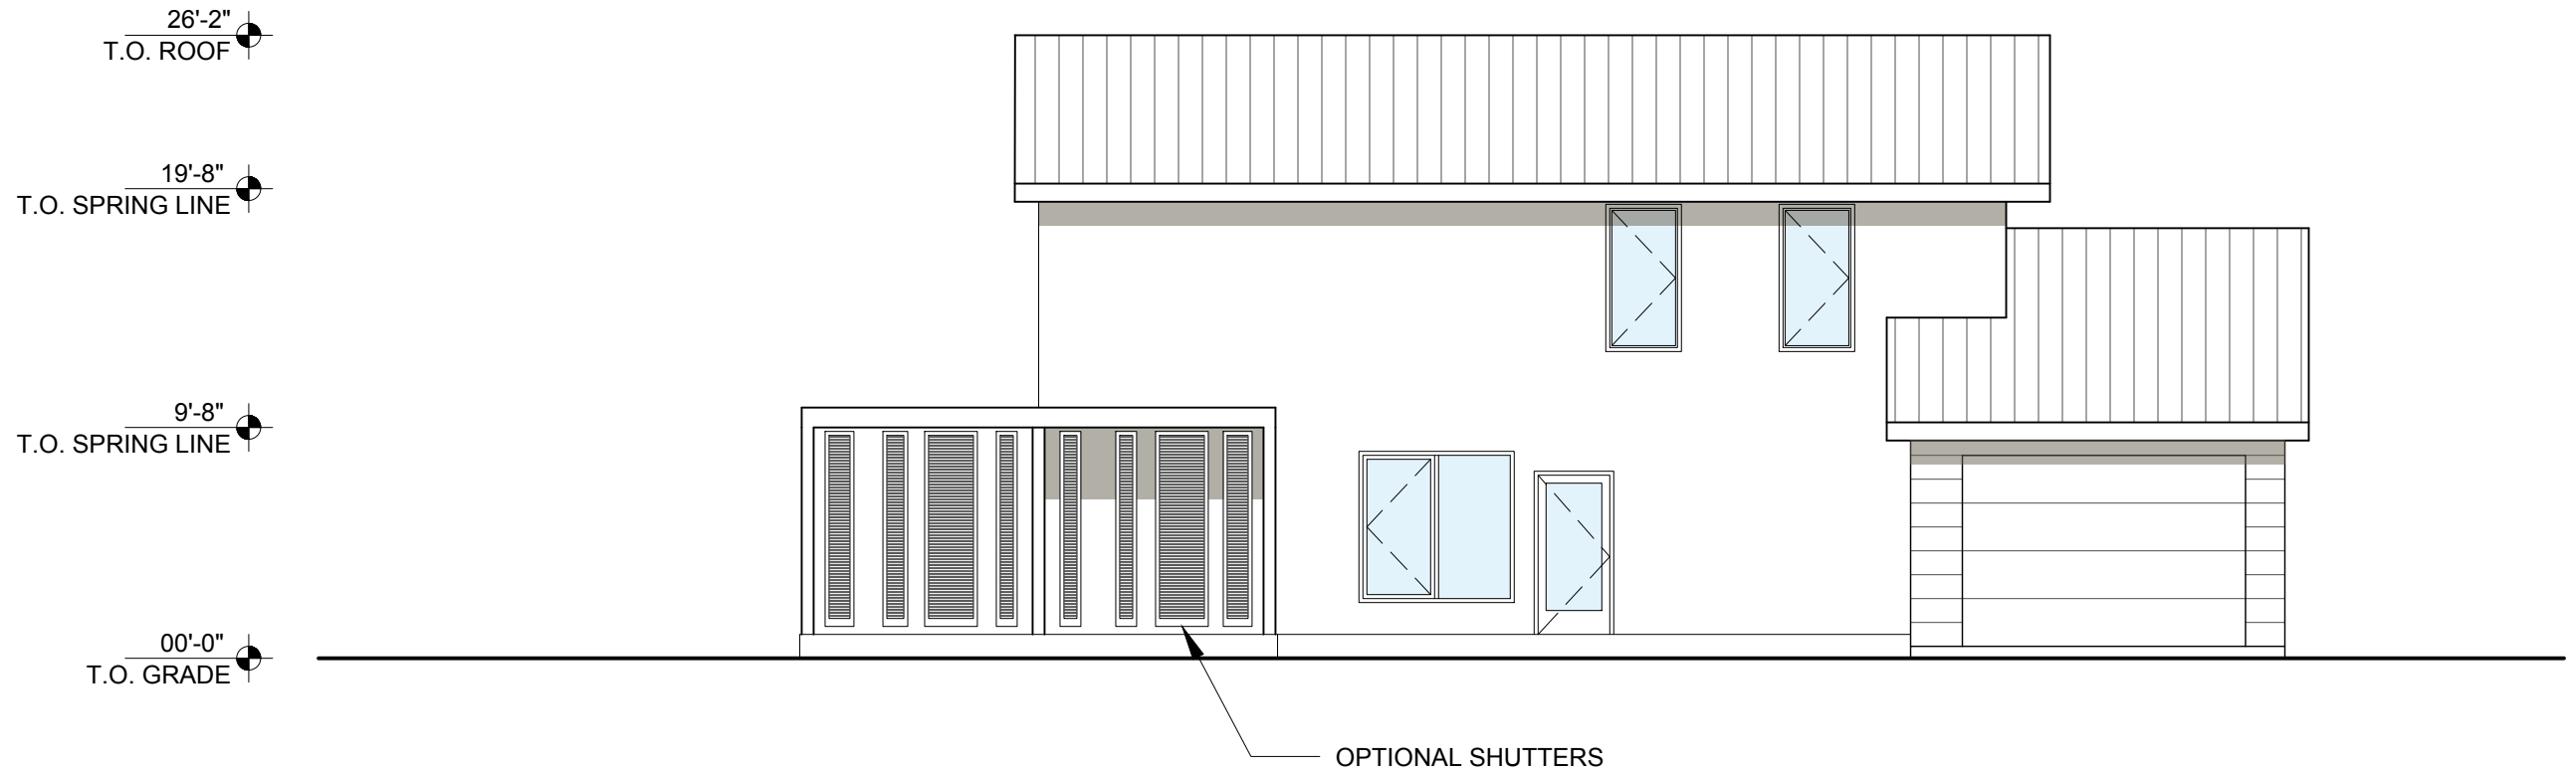

CARVER SQUARE WORKFORCE HOUSING

☐ NEW DETAIL ☐ REVISED ☐ AS APPROVED



808 E LAS OLAS SUITE 101
FORT LAUDERDALE, FL 33301
t: 954.683.1236

SHEET TITLE: MODEL B (CORNER LOT) - SIDE ELEVATION

REF. SHEET:


SCALE:

DATE PRINTED:

1/8" = 1'-0"

01-28-2019

DELRAY BEACH, FL. 33344
PROJECT NUMBER: 01713.0

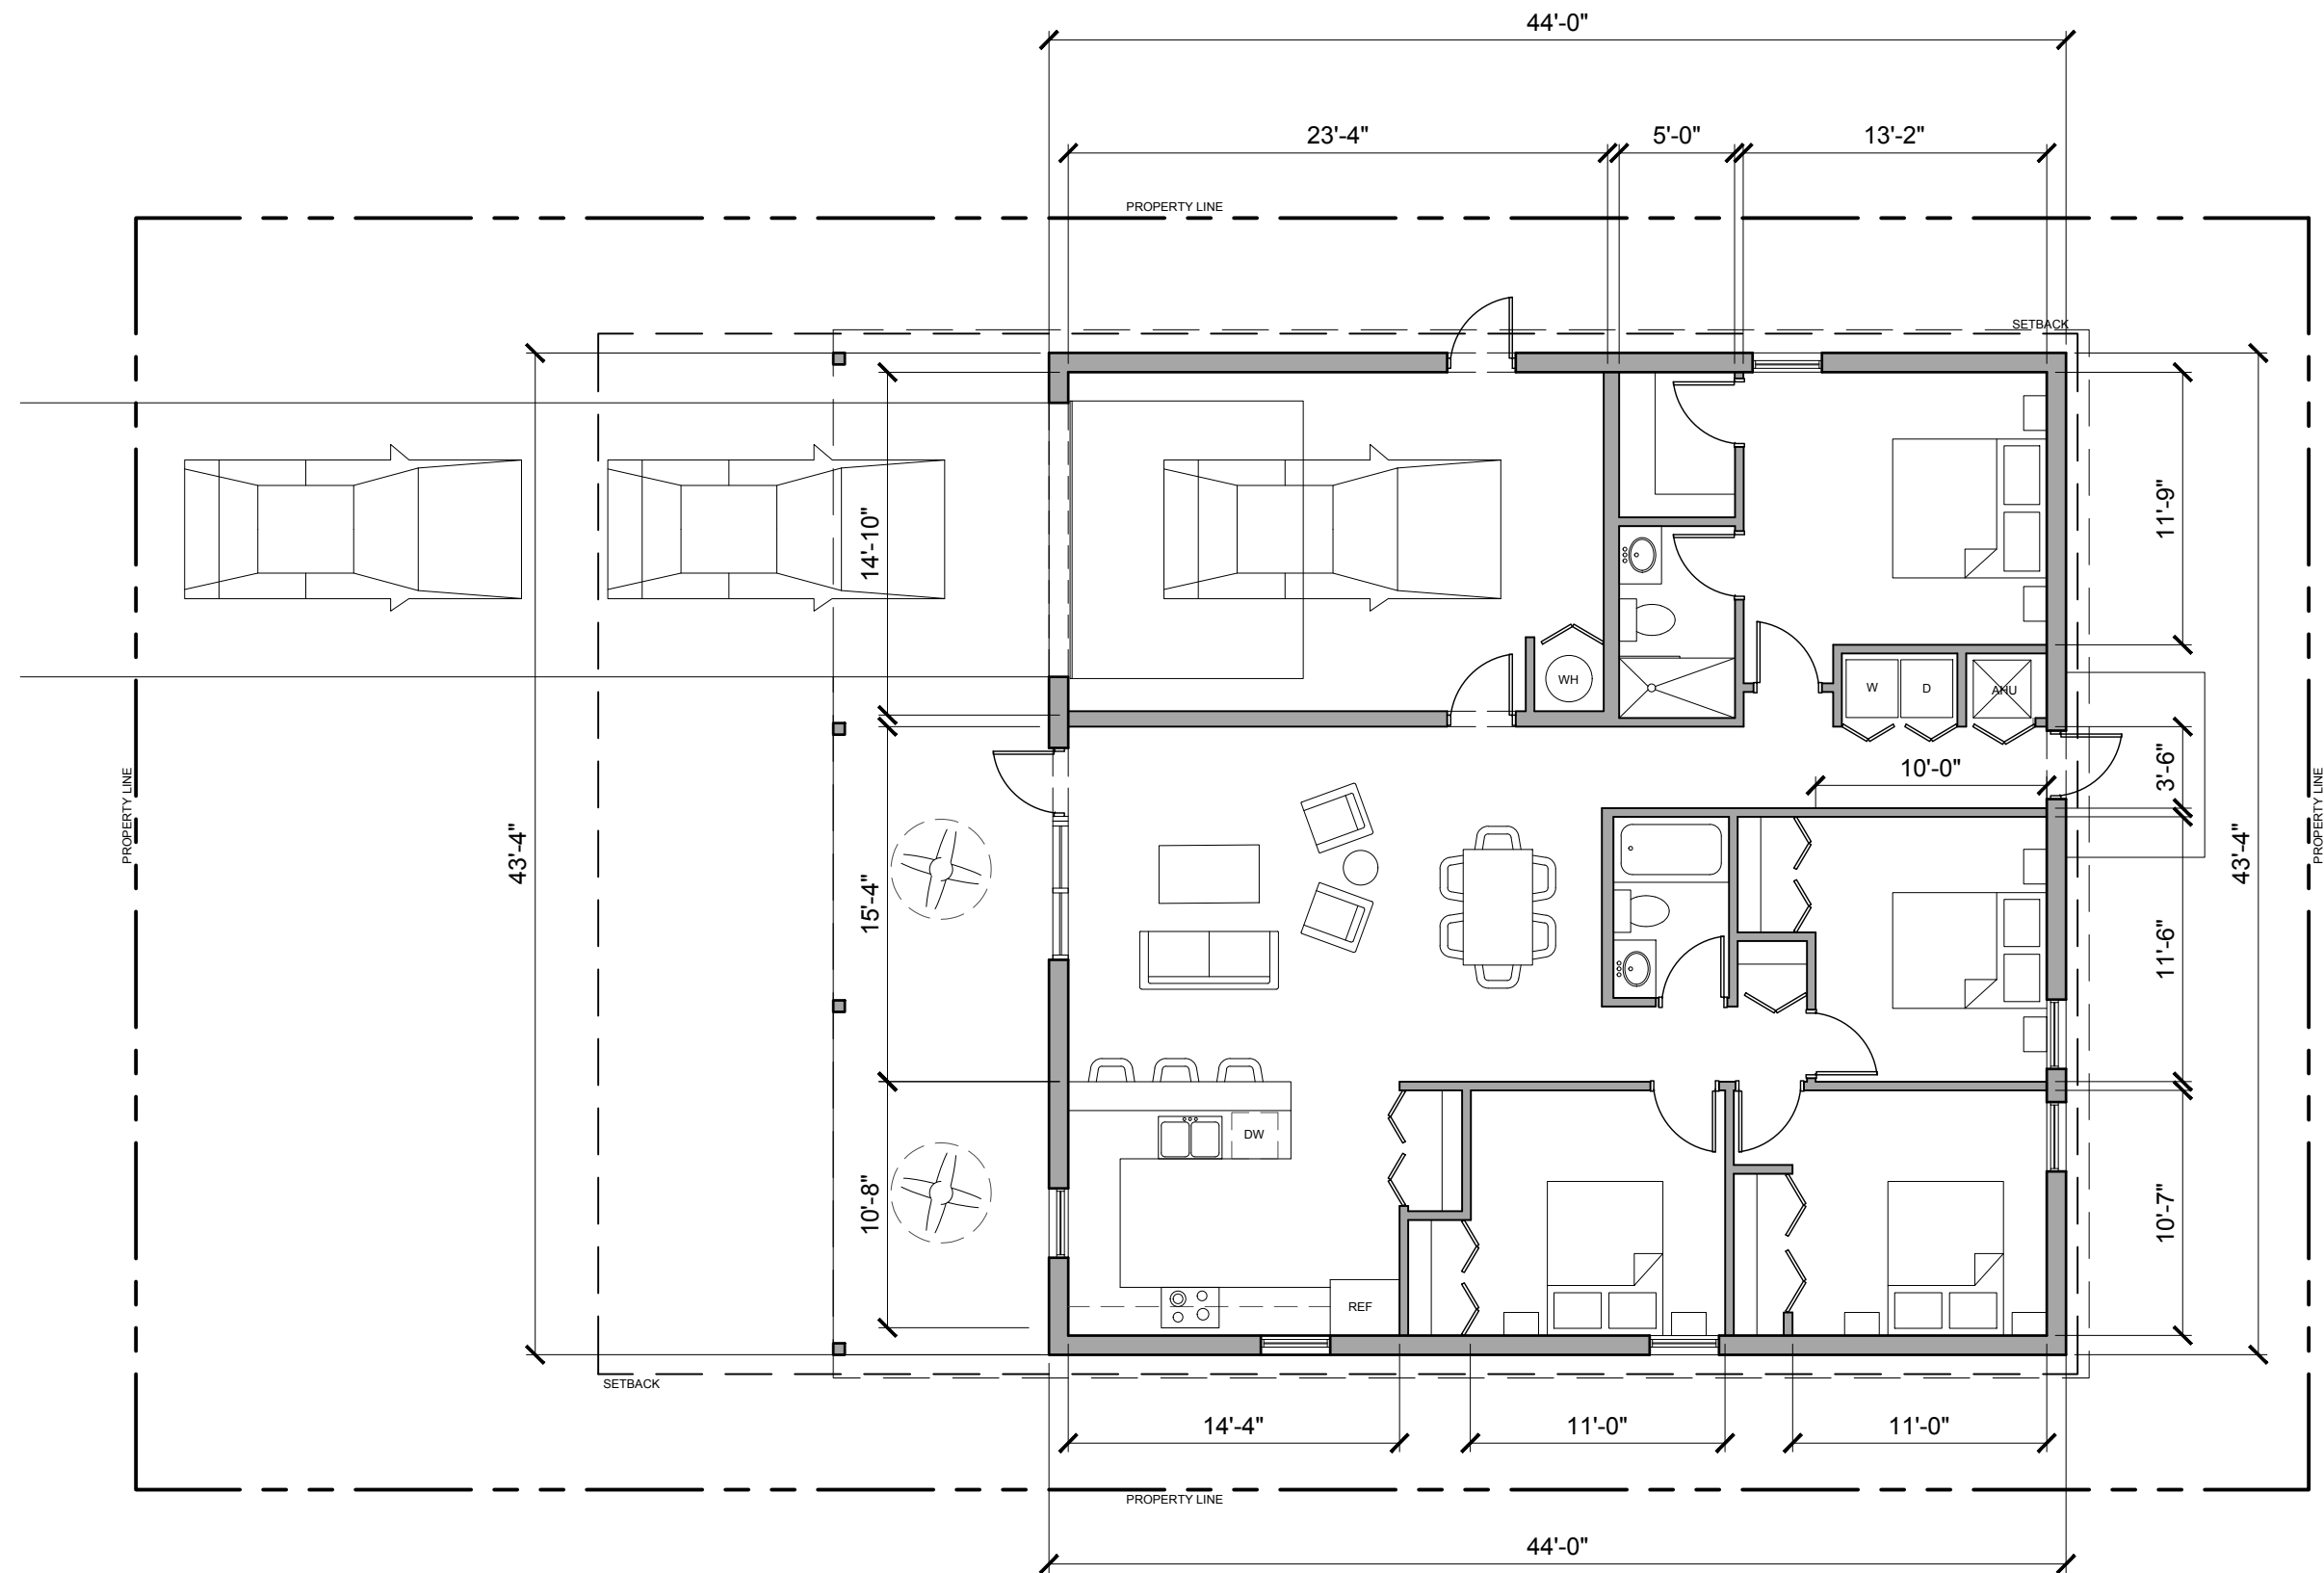

☐ NEW DETAIL ☐ REVISED ☐ AS APPROVED



808 E LAS OLAS SUITE 101
FORT LAUDERDALE, FL 33301
t: 954.683.1236

SHEET TITLE: LEVEL 1 - MODEL C (INFILL LOT) 1760 SF

REF. SHEET:

SCALE:



DATE PRINTED:

1/8" = 1'-0"


01-28-2019

CARVER SQUARE WORKFORCE HOUSING

DELRAY BEACH, FL. 33344
PROJECT NUMBER: 01713.0

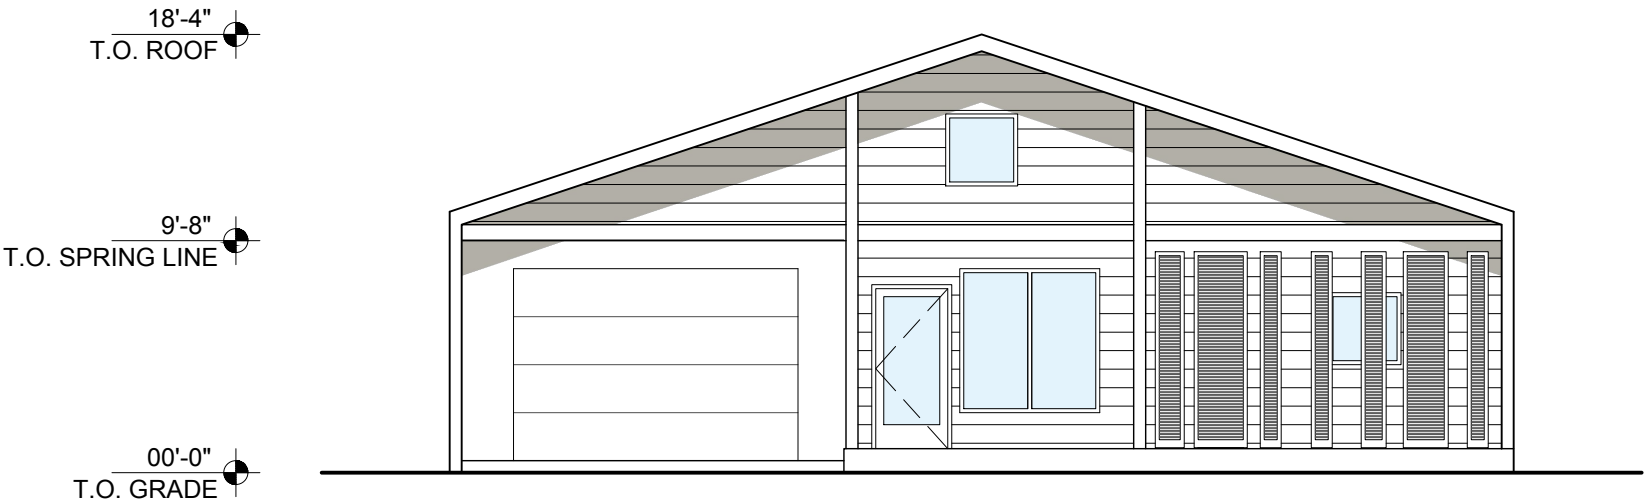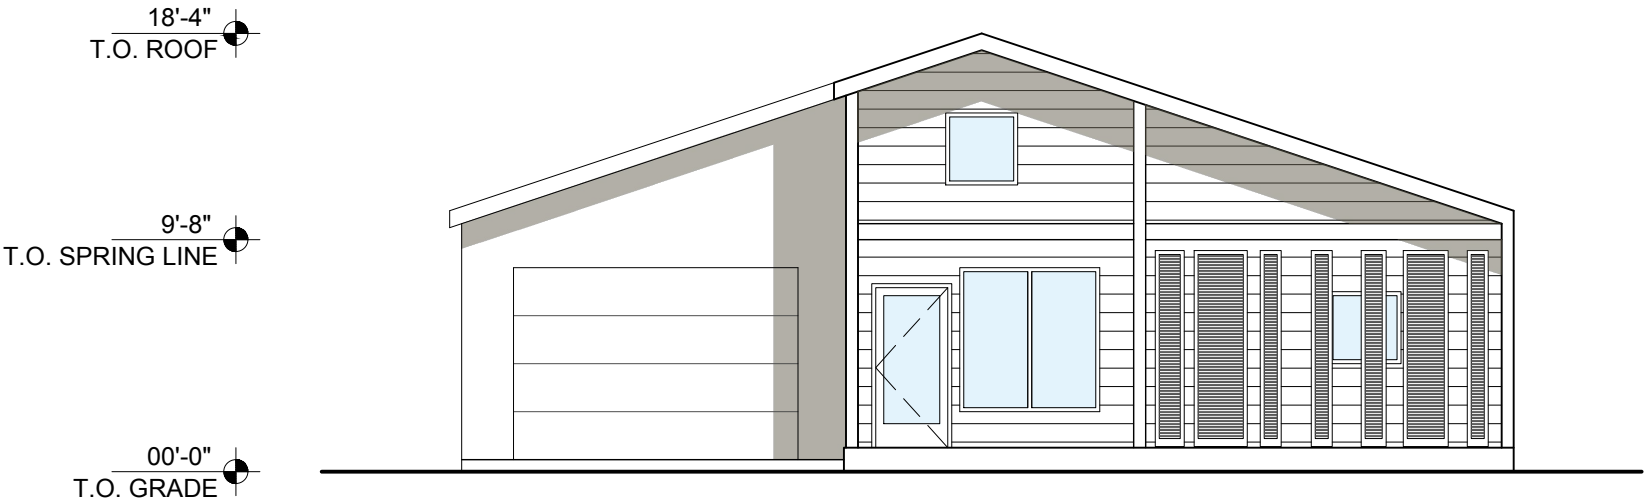

☐ NEW DETAIL ☐ REVISED ☐ AS APPROVED

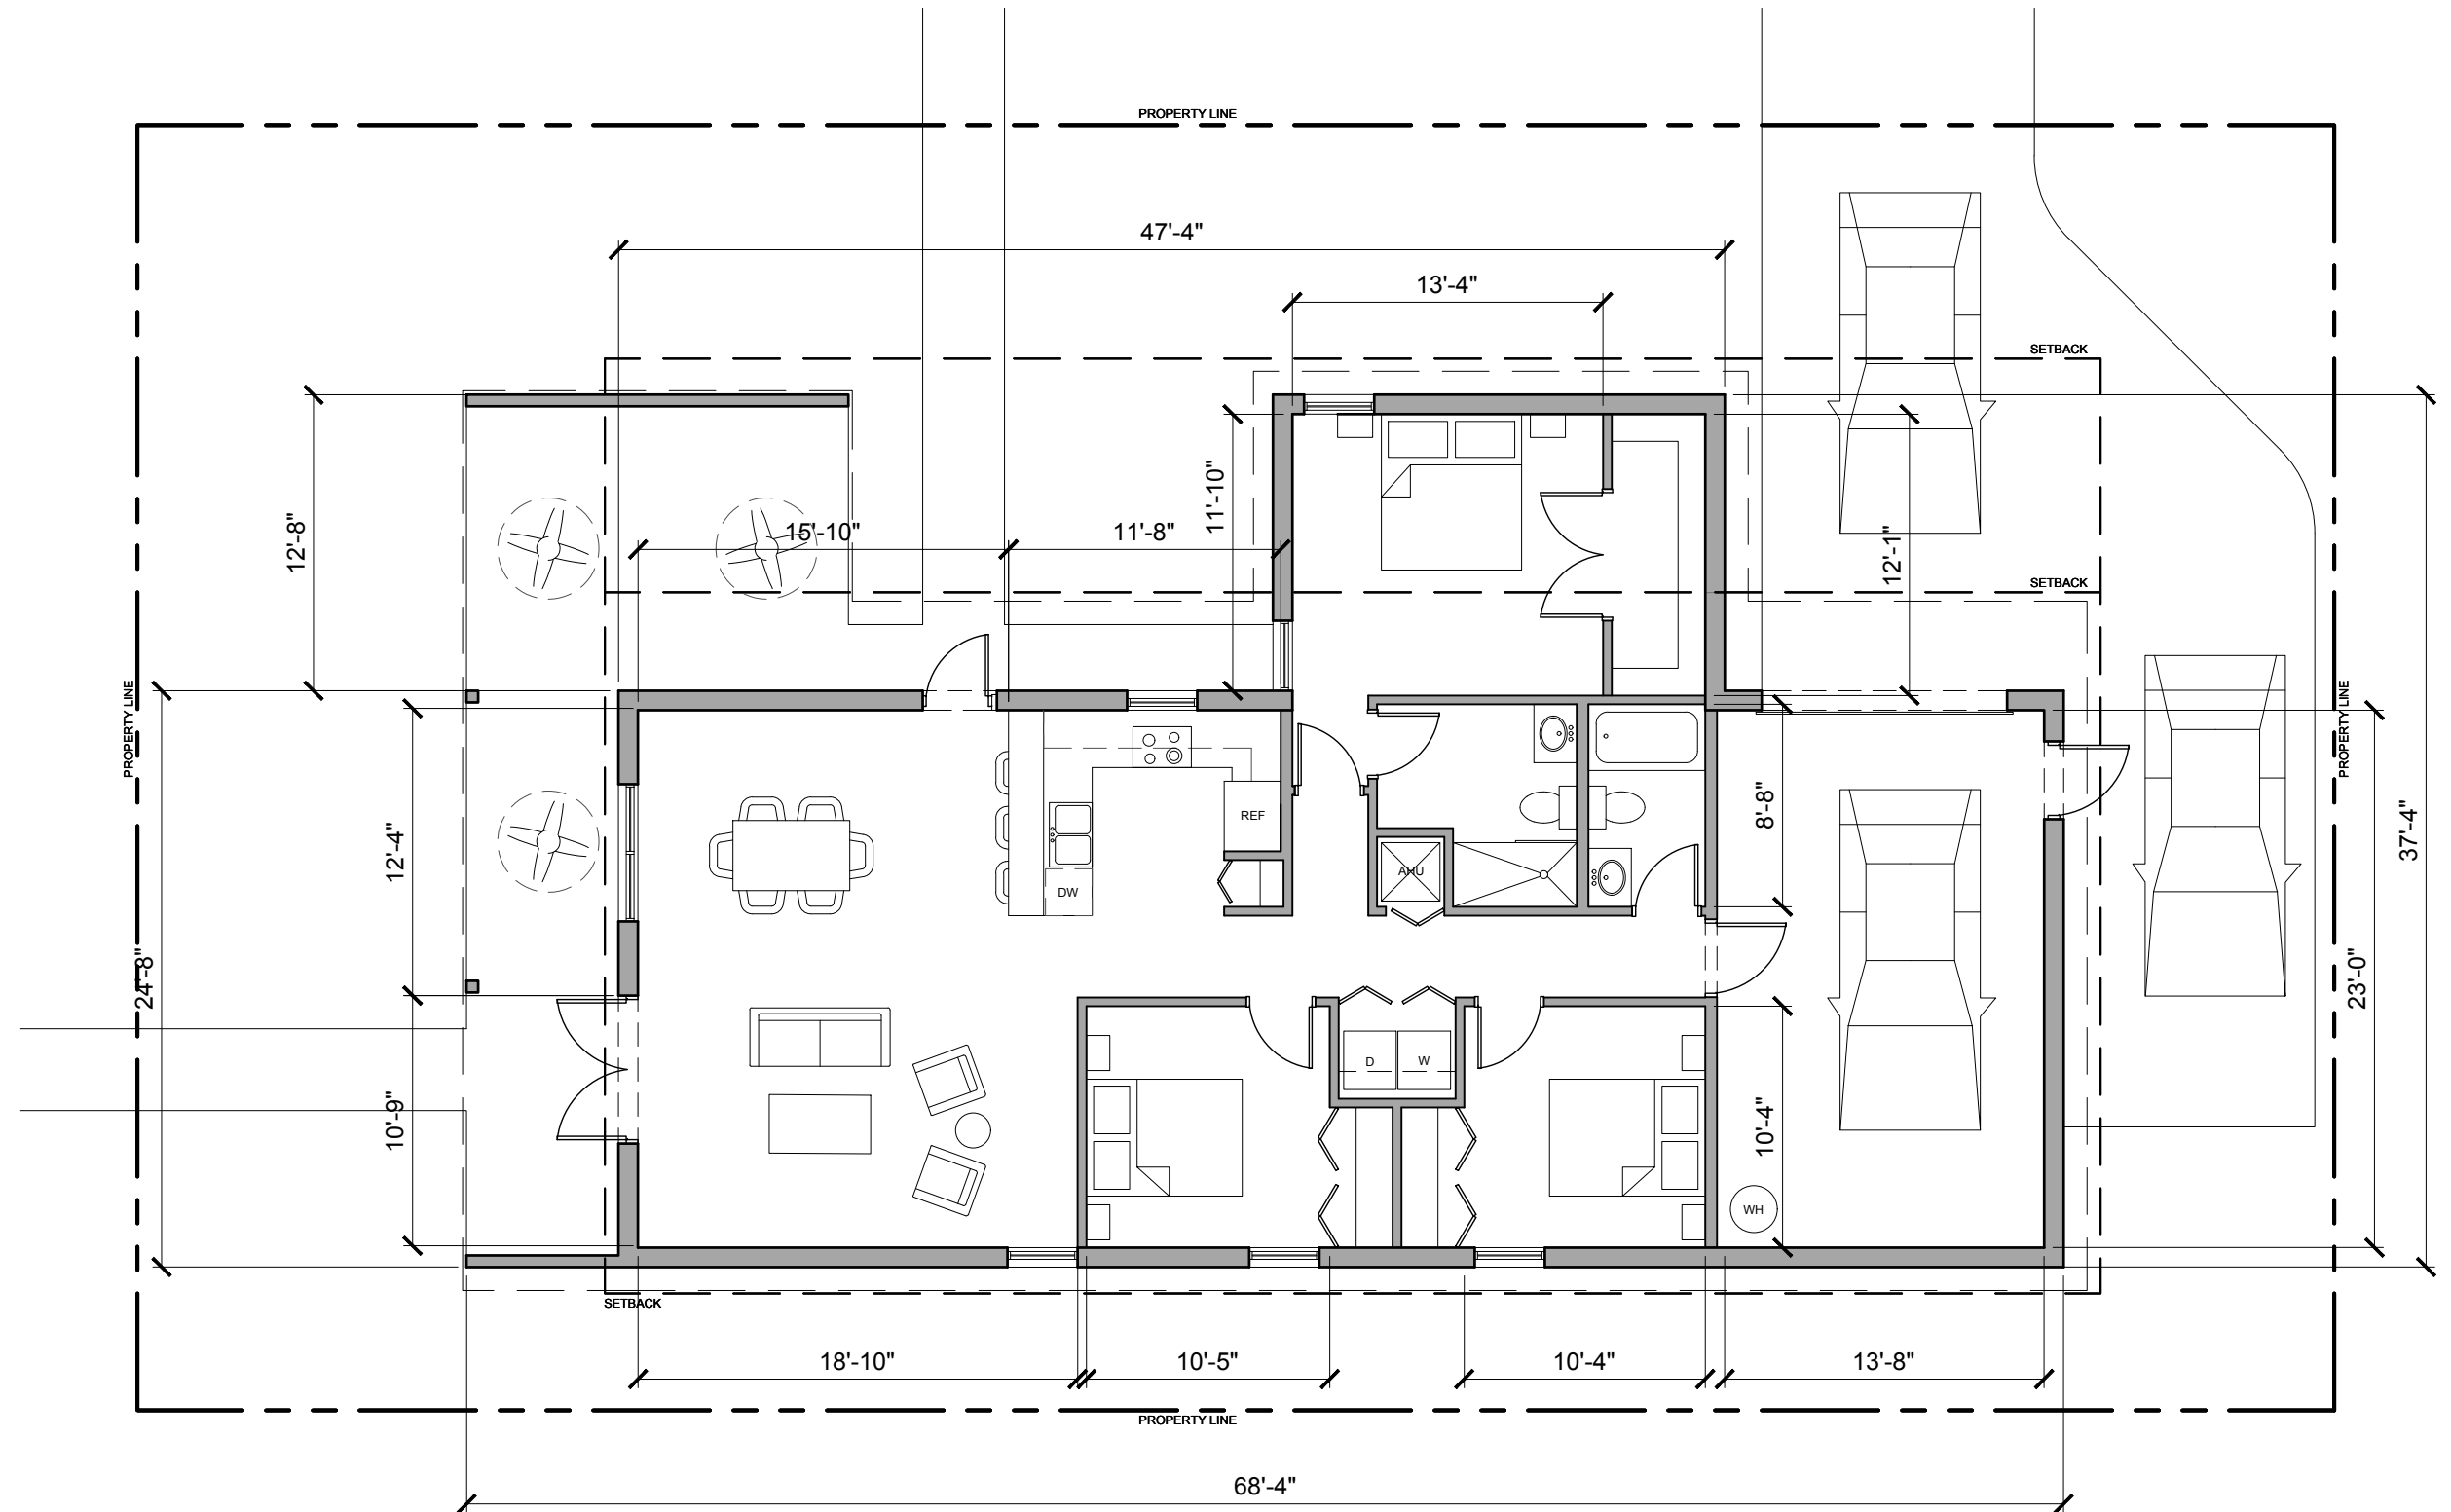


☐ NEW DETAIL ☐ REVISED ☐ AS APPROVED

CARVER SQUARE WORKFORCE HOUSING

16'-6"
T.O. ROOF

9'-8"
T.O. SPRING LINE


00'-0"
T.O. GRADE

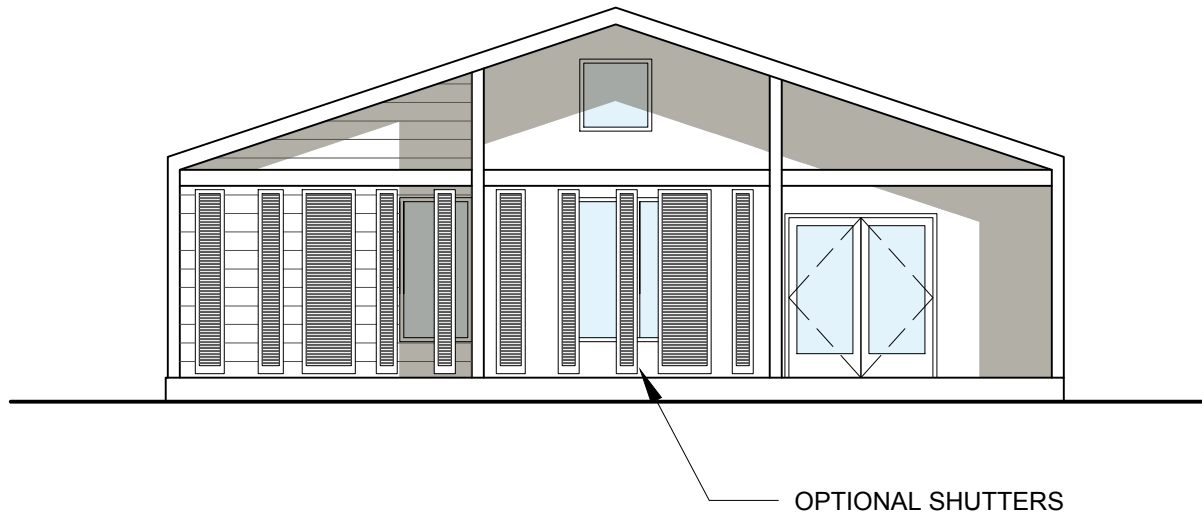

16'-6"
T.O. ROOF

9'-8"
T.O. SPRING LINE

00'-0"
T.O. GRADE

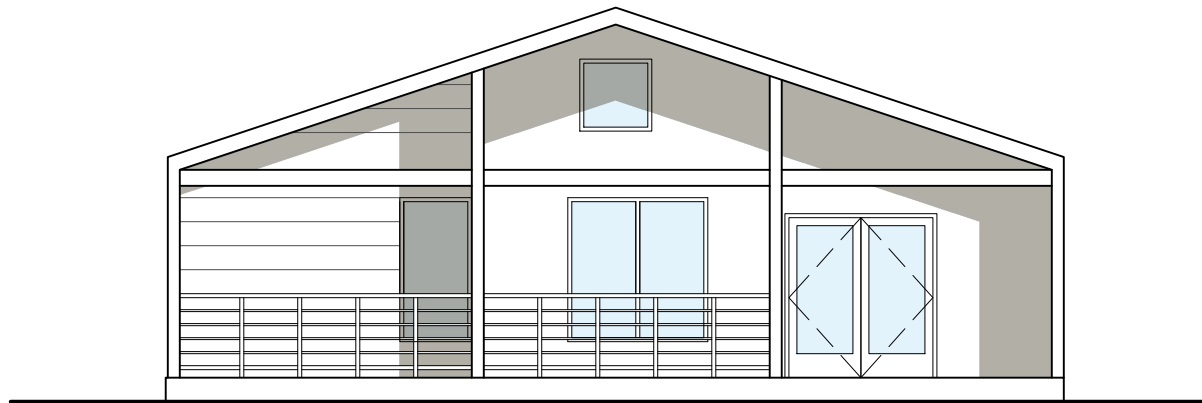


☐ NEW DETAIL ☐ REVISED ☐ AS APPROVED

16'-6"
T.O. ROOF


9'-8"
T.O. SPRING LINE

00'-0"
T.O. GRADE

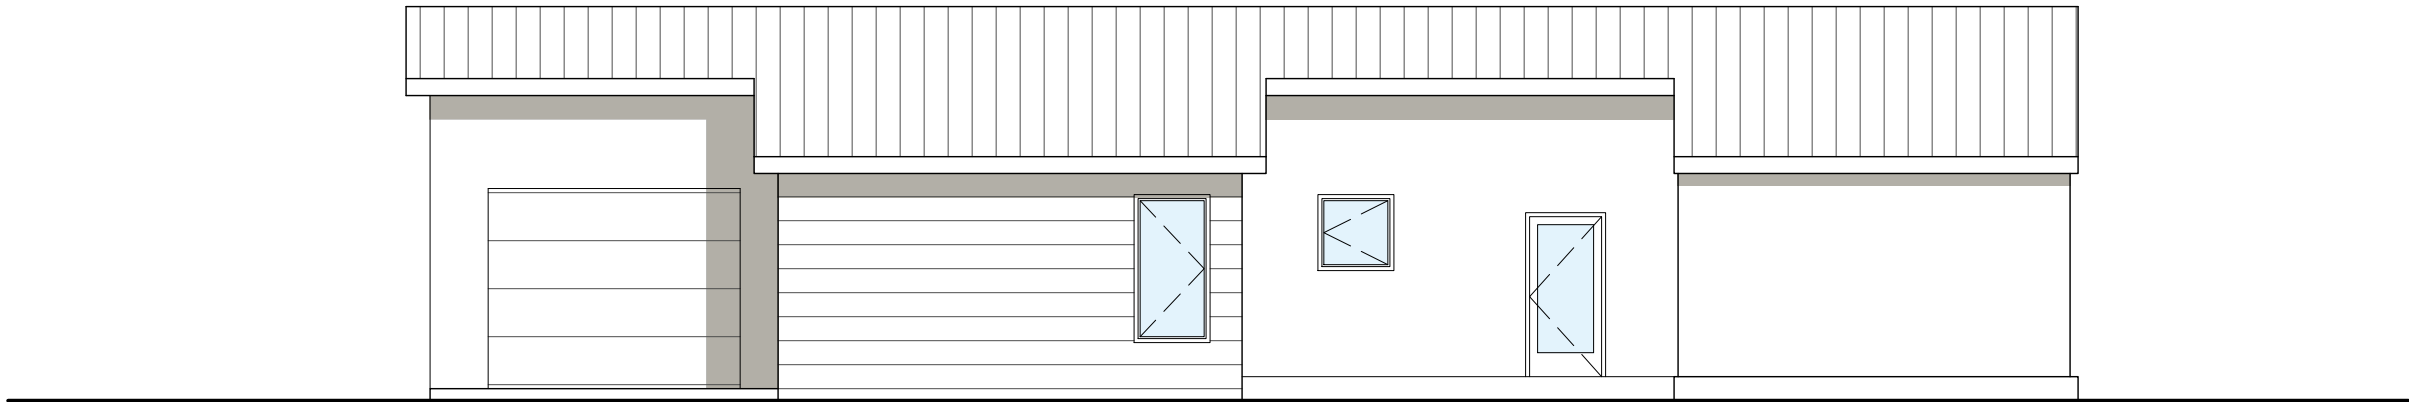

☐ NEW DETAIL ☐ REVISED ☐ AS APPROVED

CARVER SQUARE WORKFORCE HOUSING

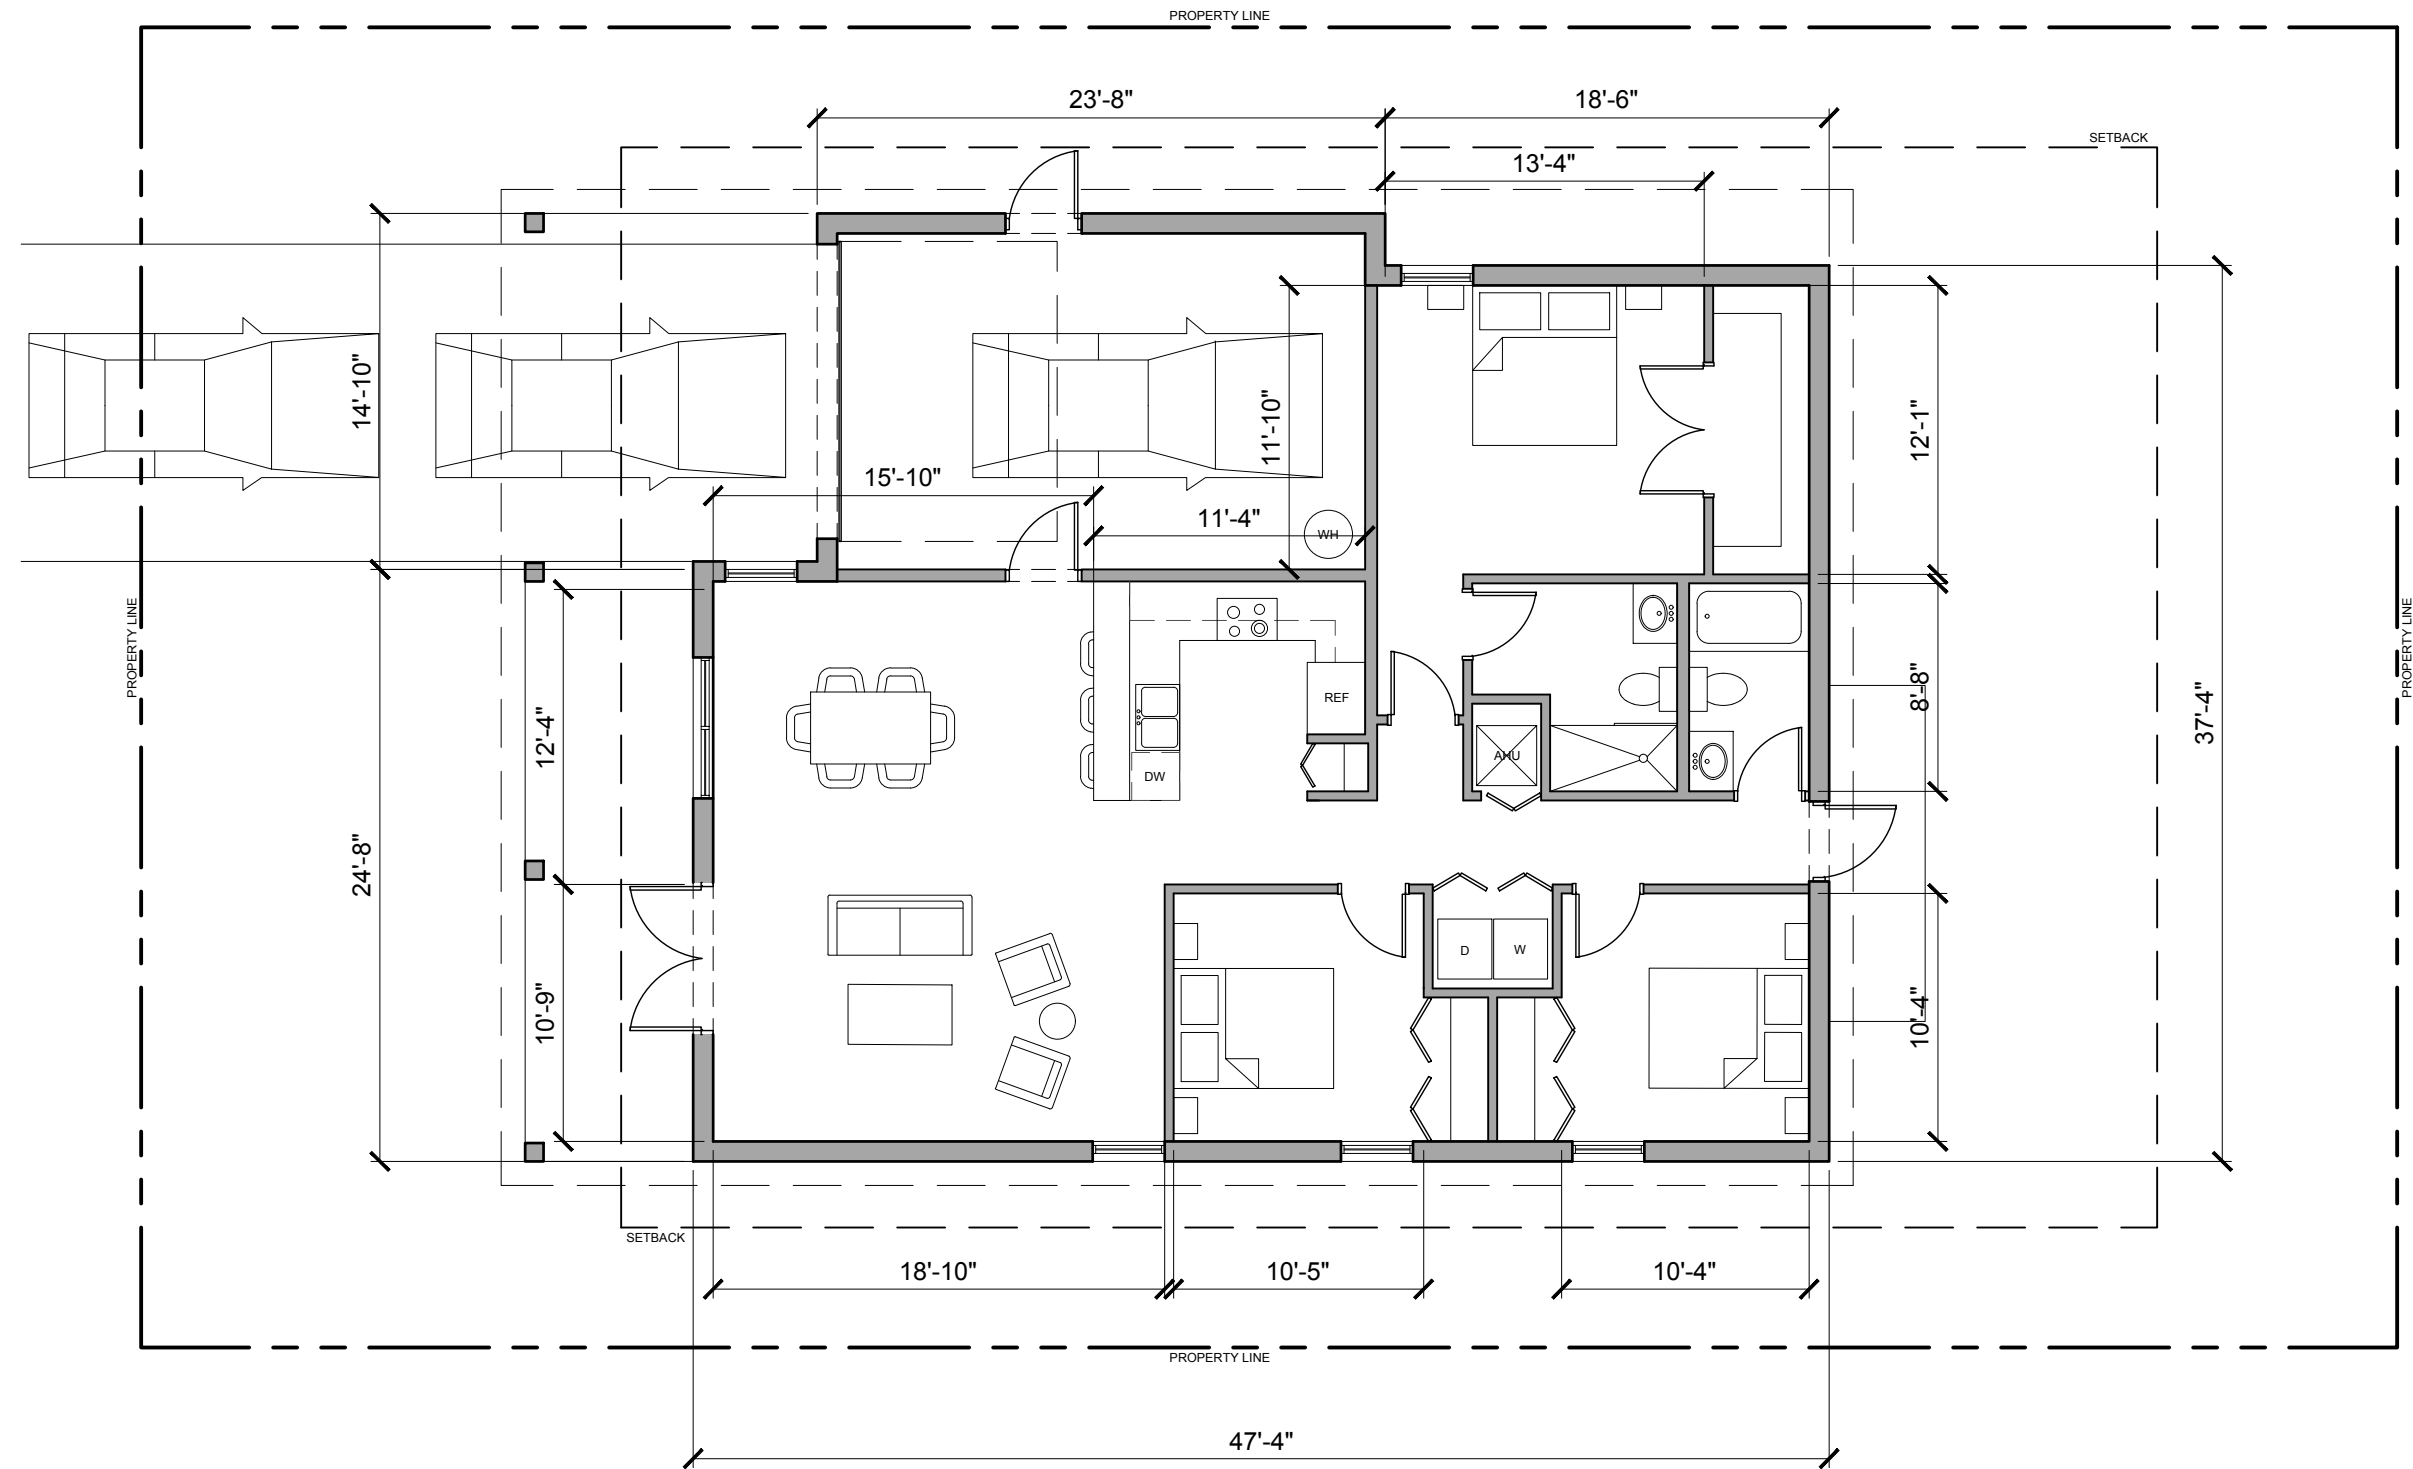

☐ NEW DETAIL ☐ REVISED ☐ AS APPROVED



808 E LAS OLAS SUITE 101
FORT LAUDERDALE, FL 33301
t: 954.683.1236

SHEET TITLE: LEVEL 1 - MODEL D (INFILL LOT) 1610 SF

REF. SHEET:

SCALE:



DATE PRINTED:

1/8" = 1'-0"

01-28-2019

CARVER SQUARE WORKFORCE HOUSING

DELRAY BEACH, FL. 33344
PROJECT NUMBER: 01713.0

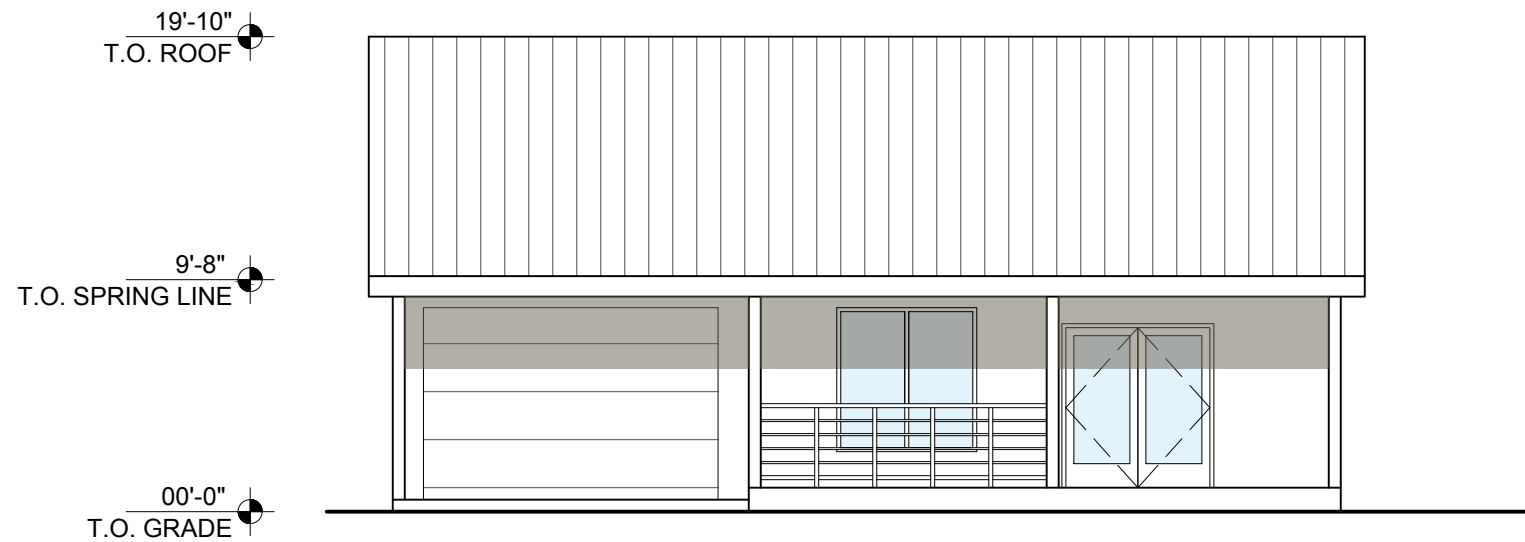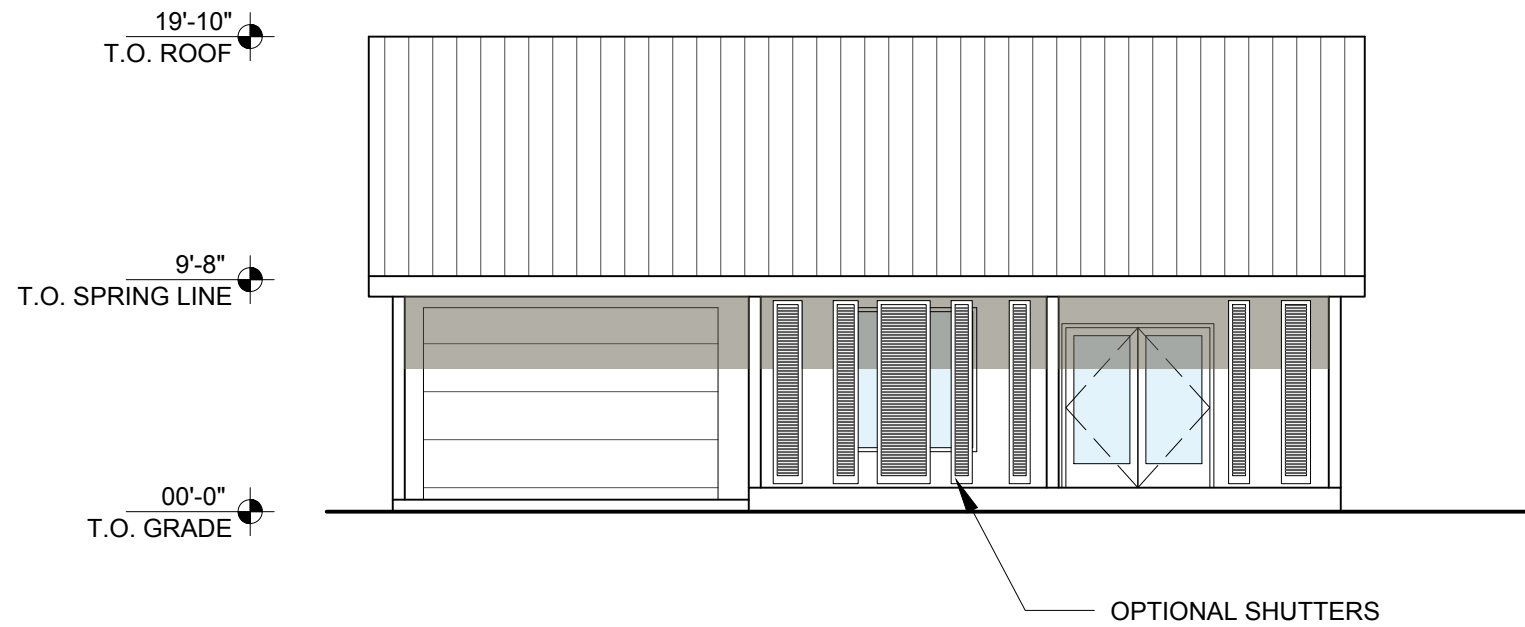

CARVER SQUARE WORKFORCE HOUSING

DELRAY BEACH, FL. 33344
PROJECT NUMBER: 01713.0

☐ NEW DETAIL ☐ REVISED ☐ AS APPROVED



808 E LAS OLAS SUITE 101
FORT LAUDERDALE, FL 33301
t: 954.683.1236

SHEET TITLE: MODEL D (INFILL LOT) - FRONT ELEVATION

REF. SHEET:

SCALE:

DATE PRINTED:

1/8" = 1'-0"

01-28-2019