



FIFTH THIRD

DELRAY BEACH

1820 S FEDERAL HIGHWAY
DELRAY BEACH, FL 33483
PROJECT# 240661

FLORIDA PRODUCT APPROVALS

PRODUCT TYPE	MANUFACTURER	MODEL #/SERIES	FL PRODUCT APPR. NO.	MIAMI DADE NOA
EXTERIOR DOORS				
SWINGING - STOREFRONT	YKK AP AMERICA	MODEL 35H MEDIUM STILE	FL 12456 - R5	N/A
SWINGING-EXT. DOOR ASSEMBLY	CECO DOOR PRODUCTS	OUTSWINGING COMMERCIAL DOOR	FL 16355.2 - R2	N/A
WALL PANELS				
STOREFRONT	YKK AP AMERICA	YHC 300 OG	FL 12456 - R5	N/A
ALUMINUM COMPOSITE METAL PANEL	ALCOA ARCHITECTURAL REYNOBOND	REYNOBOND COMPOSITE PANELS	FL 11794.1-R2	N/A
ROOFING PRODUCTS				
SINGLE PLY ROOF ON STEEL	FIRESTONE	ULTRA PLY - STEEL DECKS	FL 15894.1-R16	17-0727.01
ROOF HATCH	BILCO	S-50	FL 15110.1-R4	N/A

SYMBOLS

	WALL TYPE		ROOM TAG		DETAIL TAG		PLAN DETAIL TAG
	REVISION NUMBER		DOOR TAG		INTERIOR ELEVATION TAG		BUILDING SECTION TAG
	FINISH TAG		WINDOW TAG		EXTERIOR ELEVATION TAG		GRID BUBBLE & CENTER LINE
	KEYNOTE		ELEVATION DATUM TAG				

OWNER & CONSULTANTS


OWNER FIFTH THIRD BANK TAMMALA BROOKS VICE PRESIDENT DIRECTOR - PROJECT GROUP FIFTH THIRD BANK RETAIL 38 FOUNTAIN SQUARE PLAZA MD 10903K CINCINNATI, OH 45202 TAMMALA.BROOKS@53.COM	CIVIL /LANDSCAPE INFINITY ENGINEERING GROUP, LLC 1208 E. KENNEDY BLVD SUITE 230 TAMPA, FL 33602 CONTACT: BRETT NEVARIL 813.695.4649 ARCHITECT BDG ARCHITECTS 2100 1ST AVENUE NORTH SUITE 100 BIRMINGHAM, ALABAMA 35203 CONTACT: PHILIP KENNEDY 205.252.8222	STRUCTURAL GEORGE F YOUNG, INC 3500 BLUE LAKE DR SUITE 460 BIRMINGHAM, AL 35243 CONTACT: JOHN PERDUE 205.644.0111 MECHANICAL / PLUMBING INFINITY ENGINEERING GROUP, LLC 1208 E. KENNEDY BLVD SUITE 230 TAMPA, FL 33602 CONTACT: RICHARD KIMBALL 315.304.2900	ELECTRICAL INFINITY ENGINEERING GROUP, LLC 1208 E. KENNEDY BLVD SUITE 230 TAMPA, FL 33602 CONTACT: ANDREW MOHR 813.434.4770 CBRE CBRE GLOBAL WORKPLACE SOLUTIONS 201 S. COLLEGE ST #1700 CHARLOTTE, NC 28244 CONTACT: JAMES CAMPBELL 407.230.6916	SANITARY & WATER CITY OF DELRAY BEACH 100 NW 1ST AVE DELRAY BEACH, FL 33444 CONTACT: JUAN GUEVAREZ 561.243.7312 STORM DRAINAGE CITY OF DELRAY BEACH 100 NW 1ST AVE DELRAY BEACH, FL 33444 CONTACT: ELISA GONZALEZ - SOTO 561.243.7220	ELECTRIC FLORIDA POWER & LIGHT 21400 POWERLINE RD BOCA RATON, FL 33433 CONTACT: BRENDAN SWANNICK 561.479.4553 TELEPHONE & INTERNET VERIZON JOHN F KENNEDY BLVD PHILADELPHIA, PA 19103 CONTACT: JUSTIN MICHAEL 888.789.1223
---	--	---	--	--	---

UTILITIES


GENERAL NOTES

1. THE CONSTRUCTION NOTES AND DRAWINGS ARE SUPPLIED TO ILLUSTRATE THE DESIGN AND GENERAL TYPE OF CONSTRUCTION DESIRED AND ARE INTENDED TO IMPLY THE FINEST QUALITY OF CONSTRUCTION, MATERIAL AND WORKMANSHIP THROUGHOUT.
2. ALL WORK SHALL BE IN COMPLIANCE WITH APPLICABLE FEDERAL, STATE AND LOCAL BUILDING CODES, REGULATIONS, ORDINANCES & STANDARDS INCLUDING ADA & OTHER HANDICAP ACCESSIBILITY CODES.
3. PRIOR TO COMMENCEMENT OF ANY CONSTRUCTION, CONTRACTOR SHALL VERIFY EXISTENCE AND LOCATION OF ALL ABOVE AND BELOW GRADE, UTILITIES, INCLUDING SANITARY SEWER, STORM SEWER, WATER, GAS, ELECTRICAL, TELEPHONE, ETC. ANY DISCREPANCIES IN UTILITY LOCATIONS SHALL BE BROUGHT TO THE IMMEDIATE ATTENTION OF THE ARCHITECT. GENERAL CONTRACTOR SHALL BE RESPONSIBLE FOR SET UP AND COORDINATION OF ALL UTILITY SERVICES FOR THE PROJECT.
4. GENERAL CONTRACTOR SHALL COORDINATE SCHEDULING AND SEQUENCING OF THE WORK WITH OWNER'S REPRESENTATIVE. GENERAL CONTRACTOR IS RESPONSIBLE FOR COORDINATING THE OWNER'S VENDORS ON SITE DURING CONSTRUCTION.
5. GENERAL CONTRACTOR SHALL PROVIDE AN AS-BUILT SET OF DRAWINGS TO THE [SUPERVISOR/PROJECT MANAGEMENT]] (SPM) AT THE END OF THE PROJECT.
6. GENERAL CONTRACTOR WILL SECURE ALL BUILDING PERMITS & INSPECTIONS NECESSARY FOR THE CONSTRUCTION OF THE PROJECT. UPON COMPLETION OF PROJECT, OBTAIN ALL FINAL INSPECTIONS AS REQUIRED BY LOCAL JURISDICTIONS AND FURNISH OWNER WITH EVIDENCE OF ALL SUCH INSPECTIONS AND CERTIFICATES OF OCCUPANCY.
7. THE GENERAL CONTRACTOR SHALL VERIFY ALL DIMENSIONS PRIOR TO BEGINNING CONSTRUCTION AND REPORT ANY ERRORS OR INCONSISTENCIES TO THE ARCHITECT.
8. THE DRAWINGS ARE NOT TO BE SCALED. LARGE SCALE DRAWINGS HAVE PRECEDENCE OVER SMALL SCALE DRAWINGS.
9. THE CONTRACTOR, WITHOUT EXTRA CHARGE, SHALL MAKE SLIGHT ALTERATIONS; CUTTING, FITTING, OR PATCHING OF HIS WORK AS MAY BE NECESSARY TO MAKE ADJUSTABLE PARTS FIT TO FIXED PARTS, LEAVING ALL IN WORKING ORDER WHEN COMPLETED.
10. WHERE TRENCHING OR CORE DRILLING IS REQUIRED, SUBFLOORING AND/OR SUBSTRATE SHALL BE RETURNED TO A LEVEL CONDITION.
11. GENERAL CONTRACTOR SHALL PROVIDE TERMITE PROTECTION, TO COMPLY WITH FBC 1816.1, UNDER ANY TRENCHING WORK.
12. GENERAL CONTRACTOR IS RESPONSIBLE FOR ALL SITE CUT & FILL TO ATTAIN FINISH GRADES AS INDICATED ON THESE DRAWINGS. GENERAL CONTRACTOR SHALL INCLUDE THE COST OF ANY TOPSOIL REQUIRED IN ADDITION TO THAT ON SITE, AT THE TIME OF THE PRE-BID MEETING, IN BASE BID.
13. GENERAL CONTRACTOR TO BE RESPONSIBLE FOR SITE CLEAN UP NIGHTLY AND SECUREMENT OF THE WORK SITE.
14. ALL NEW CONSTRUCTION SHALL BE VERIFIED TO BE IN COMPLIANCE WITH THE LOCALLY ADOPTED ACCESSIBILITY REGULATIONS. ANYTHING FOUND NOT IN COMPLIANCE SHALL BE REPLACED AT THE CONTRACTOR'S EXPENSE. ALL SLOPES SHALL BE MEASURED WITH A 24" SMART LEVEL.
15. GENERAL CONTRACTOR SHALL PERFORM AS NECESSARY A TOPOGRAPHIC SURVEY PRIOR TO STARTING CONSTRUCTION AND REPORT ANY DISCREPANCIES IN GRADES AS COMPARED TO EXISTING GRADES INDICATED ON DRAWINGS. SUBMIT A COPY OF TOPOGRAPHIC SURVEY TO ARCHITECT AND INDICATE ANY DISCREPANCIES ON SURVEY PRIOR TO COMMENCING EARTHWORK WHEN SCOPE OF THE PROJECTS NECESSITATES IT.
16. NOTED ACCESSIBLE ITEMS AND DESCRIPTIONS FOR PARKING LOT, ARE TO BE A PORTION OF THE SHOWN ACCESSIBILITY WORK. COORDINATED WITH PROJECT MANAGER AS REQUIRED TO COMPLETE THE NOTED WORK. WHERE GRADES ARE AFFECTED THE CONTRACTOR SHALL USE A SURVEYOR AS NEEDED TO ENSURE PROPER GRADES ARE ACHIEVED. STRIPING SHALL BE COMPLETED PER THE REQUIREMENTS OF THE CURRENT ADAAG GUIDELINES, AND THE CUSTOMER PATH OF TRAVEL REMEDIATION GUIDELINES (LATEST REVISION) AS WELL AS APPLICABLE STATE AND LOCAL CODES.

VICINITY MAP

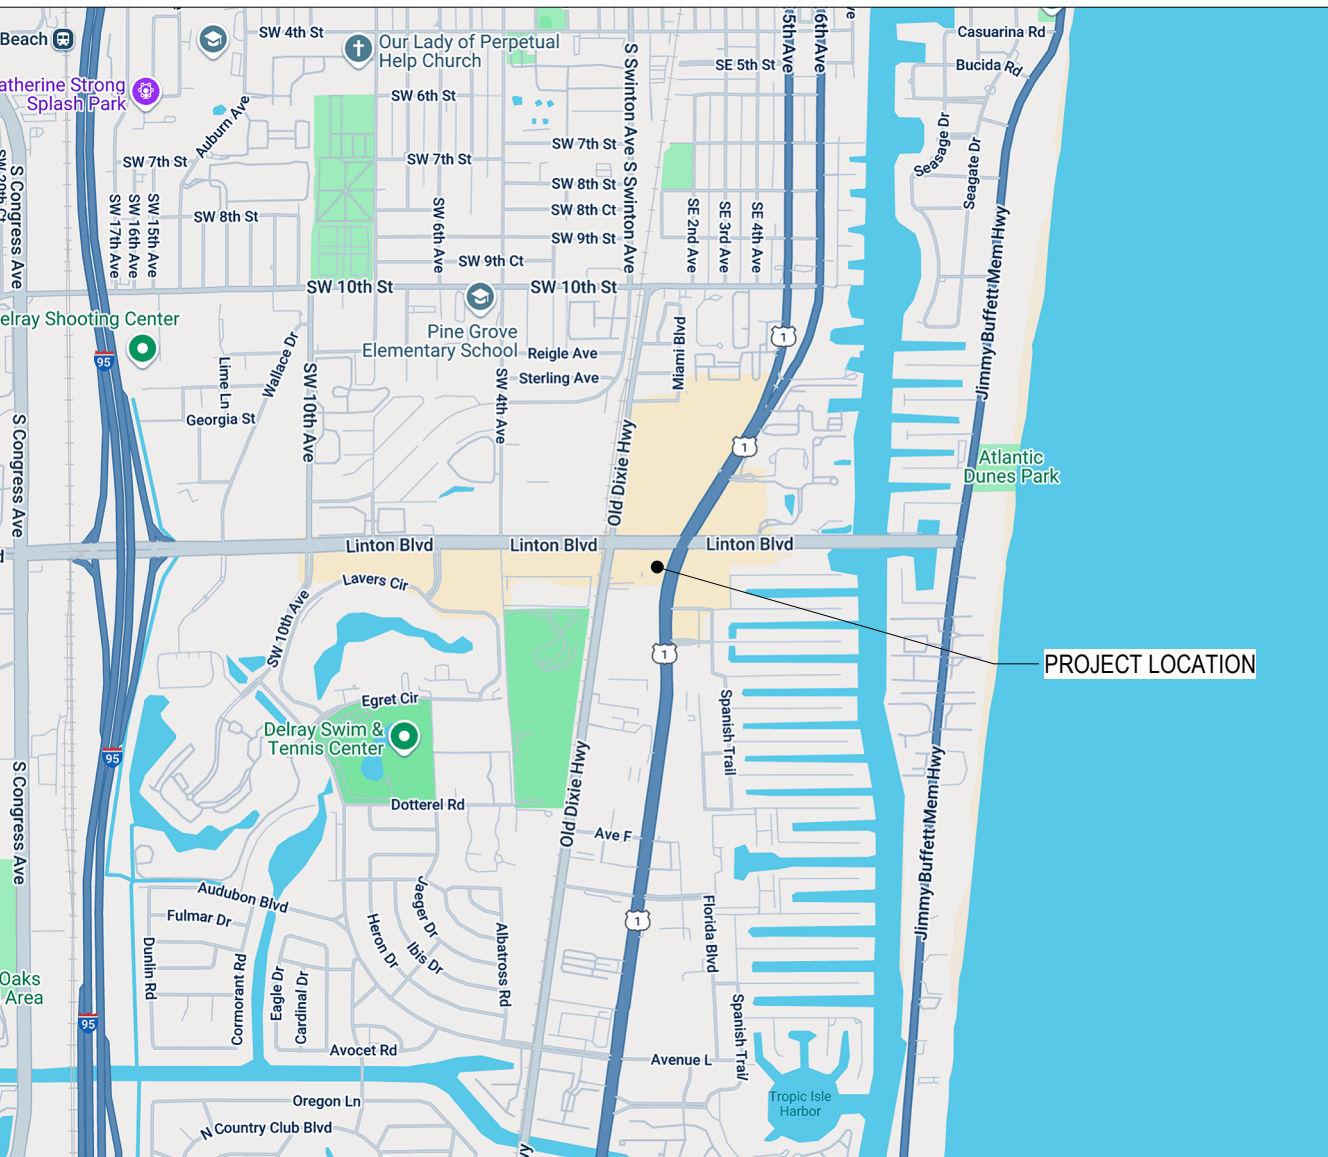


LOCATION MAP

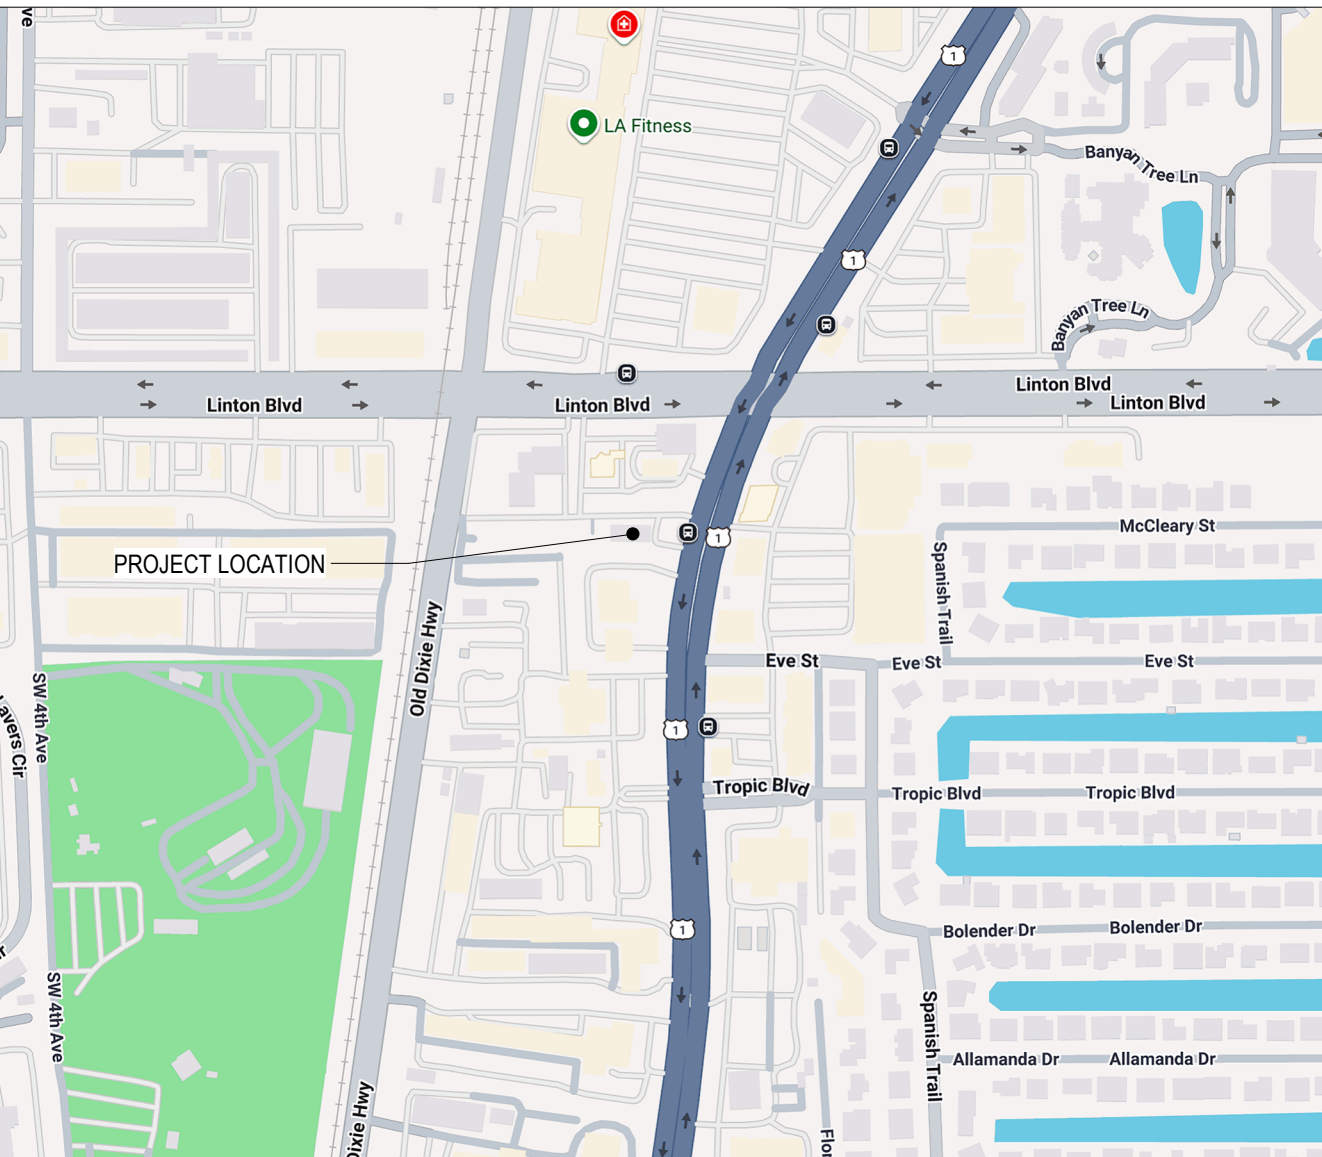

DRAWINGS		DRAWINGS ISSUED									
SHEET #	SHEET NAME	05/01/25 - SITE PLAN REVIEW	07/04/25 - ISSUE FOR PERMIT	08/03/25 - CRL							
GENERAL											
G-000	COVER SHEET	•	•	•							
G-001	LIFE SAFETY PLAN	•	•	•							
G-002	ACCESSIBILITY NOTES	•	•	•							
G-003	COMCHECK	•	•	•							
G-005	CHANGE DIRECTIVES	•	•	•							
CIVIL											
C00.00	COVER SHEET	•	•	•							
C00.01	CIVIL SPECIFICATIONS	•	•	•							
C01.01	DEMOLITION PLAN	•	•	•							
C02.01	SITE PLAN	•	•	•							
C03.01	GRADING PLAN	•	•	•							
C03.02	STORM PIPING PLAN	•	•	•							
C03.03	CROSS SECTIONS	•	•	•							
C04.01	UTILITY PLAN	•	•	•							
C05.01	DETAILS	•	•	•							
C05.02	DETAILS	•	•	•							
C05.03	GRU DETAILS	•	•	•							
C05.04	GRU DETAILS	•	•	•							
C06.01	SWPPP GENERAL REQUIREMENTS	•	•	•							
C06.02	EROSION CONTROL PLAN PHASE I	•	•	•							
C06.03	EROSION CONTROL PLAN PHASE II	•	•	•							
C06.04	EROSION AND SEDIMENT CONTROL DETAILS	•	•	•							
SA01.01	SITE ACCESS PLAN	•	•	•							
LP01.01	CODE MIN. LANDSCAPE PLAN	•	•	•							
LP01.02	LANDSCAPE PLAN	•	•	•							
LP02.01	TREE INVENTORY PLAN	•	•	•							
LP03.01	LANDSCAPE DETAILS	•	•	•							
IR01.01	IRRIGATION PLAN	•	•	•							
IR01.02	IRRIGATION DETAILS	•	•	•							
1 OF 1	LAND SURVEY/ TOPGRAPHY SURVEY	•	•	•							

DRAWINGS		DRAWINGS ISSUED									
SHEET #	SHEET NAME	05/01/25 - SITE PLAN REVIEW	07/04/25 - ISSUE FOR PERMIT	08/03/25 - CRL							
ARCHITECTURAL											
A-100	SLAB PLAN	•	•	•							
A-110	FLOOR PLAN	•	•	•							
A-120	DIMENSIONAL FLOOR PLAN	•	•	•							
A-130	REFLECTED CEILING PLAN	•	•	•							
A-131	ENLARGED REFLECTED CEILING PLAN	•	•	•							
A-140	ROOF PLAN	•	•	•							
A-150	FINISH PLAN	•	•	•							
A-160	SCHEDULES	•	•	•							
A-170	FURNITURE & EQUIPMENT	•	•	•							
A-190	TRASH ENCLOSURE AND DETAILS	•	•	•							
A-200	EXTERIOR ELEVATIONS	•	•	•							
A-201	EXTERIOR ELEVATIONS	•	•	•							
A-202	COLOR ELEVATIONS	•	•	•							
A-300	BUILDING SECTIONS	•	•	•							
A-301	BUILDING SECTIONS	•	•	•							
A-310	EXTERIOR WALL SECTIONS	•	•	•							
A-311	EXTERIOR WALL SECTIONS	•	•	•							
A-401	BANK EQUIPMENT PLANS & DETAILS	•	•	•							
A-402	BANK EQUIPMENT CUT SHEETS	•	•	•							
A-410	ENLARGED RESTROOM PLANS, ELEVATIONS, & DETAILS	•	•	•							
A-420	ENLARGED WING PLANS & ELEVATIONS	•	•	•							
A-430	SECTION DETAILS	•	•	•							
A-440	PLAN DETAILS	•	•	•							
A-450	ROOF DETAILS	•	•	•							
A-600	DOOR SCHEDULE & DETAILS	•	•	•							
A-610	WINDOWS SCHEDULE & DETAILS	•	•	•							
A-611	STOREFRONT DETAILS	•	•	•							
A-620	INTERIOR PARTITION SCHEDULE & DETAILS	•	•	•							
A-630	CEILING SCHEDULE & DETAILS	•	•	•							
A-700	TRANSACTION BAR - ENLARGED PLAN & DETAILS	•	•	•							
A-701	BACK COUNTER - ENLARGED PLAN & DETAILS	•	•	•							
A-702	LIBRARY - ENLARGED PLAN & DETAILS	•	•	•							
A-703	SERVICE COUNTER - ENLARGED PLAN & DETAILS	•	•	•							
A-704	TECH WALL - ENLARGED PLAN & DETAILS	•	•	•							
A-705	EMPLOYEE LOUNGE - ENLARGED PLAN & DETAILS	•	•	•							
A-706	BOOTH - ENLARGED PLAN & DETAILS	•	•	•							
A-707	BOOTH - DETAILS	•	•	•							
A-708	WORK ROOM - ENLARGED PLAN & DETAILS	•	•	•							
A-709	CHECK DESK - ENLARGED PLAN & DETAILS	•	•	•							
STRUCTURAL											
S-101	GENERAL NOTES	•	•	•							
S-102	COMPONENTS & CLADDING	•	•	•							
S-103	SPECIAL INSPECTIONS	•	•	•							
S-104	SPECIAL INSPECTIONS	•	•	•							
S-201	BRANCH FOUNDATION AND FLOOR PLAN	•	•	•							
S-211	BRANCH ROOF FRAMING PLAN	•	•	•							
S-212	BRANCH DRIVE-THRU FRAMING PLAN	•	•	•							
S-301	FOUNDATION SECTIONS	•	•	•							
S-311	ROOF SECTIONS	•	•	•							
S-312	ROOF SECTIONS	•	•	•							
S-401	TYPICAL DETAILS	•	•	•							
S-402	TYPICAL DETAILS	•	•	•							
S-403	TYPICAL DETAILS	•	•	•							
S-404	TYPICAL DETAILS	•	•	•							
S-405	TYPICAL DETAILS	•	•	•							
MECHANICAL											
M-001	MECHANICAL NOTES AND SPECIFICATIONS	•	•	•							
M-002	MECHANICAL NOTES AND LEGEND	•	•	•							
M-101	MECHANICAL SCHEDULES	•	•	•							
M-102	MECHANICAL VENTILATION SCHEDULES	•	•	•							
M-103	MECHANICAL COMCHECK REPORT	•	•	•							
M-301	MECHANICAL PROPOSED CEILING PLAN	•	•	•							
M-302	MECHANICAL PROPOSED ROOF PLAN	•	•	•							
M-401	MECHANICAL ISOMETRIC PLAN	•	•	•							
M-501	MECHANICAL DETAILS	•	•	•							
M-502	MECHANICAL DETAILS AND SEQUENCE	•	•	•							
M-503	MECHANICAL CONTROLS CUTSHEETS	•	•	•							
PLUMBING											
P-001	PLUMBING SPECIFICATIONS AND NOTES	•	•	•							
P-101	PLUMBING TABLES AND SCHEDULES	•	•	•							
P-301	PLUMBING PROPOSED FOUNDATION PLAN	•	•	•							
P-302	PLUMBING PROPOSED FLOOR PLAN	•	•	•							
P-303	PLUMBING PROPOSED ROOF PLAN	•	•	•							
P-401	PLUMBING ISOMETRIC RISER DIAGRAM	•	•	•							
P-402	PLUMBING BUILDING ISOMETRIC	•	•	•							
P-501	PLUMBING DETAILS	•	•	•							
ELECTRICAL											
E-001	ELECTRICAL LEGEND AND ABBREVIATION	•	•	•							
E-002	ELECTRICAL GENERAL NOTES	•	•	•							
E-003	ELECTRICAL SPECIFICATIONS	•	•	•							
E-004	COMCHECK	•	•	•							
E-010	ELECTRICAL SITE PLAN AND REMOTE DRIVE-THRU	•	•	•							
E-011	ELECTRICAL PHOTOMETRIC SITE PLAN	•	•	•							
E-012	ELECTRICAL SITE DETAILS	•	•	•							
E-100	ELECTRICAL POWER & AUXILIARY PLAN	•	•	•							
E-101	ELECTRICAL POWER ROOF PLAN	•	•	•							
E-130	ELECTRICAL LIGHTING PLAN	•	•	•							
E-150	ELECTRICAL SECURITY PLAN	•	•	•							
E-500	ELECTRICAL DETAILS	•									

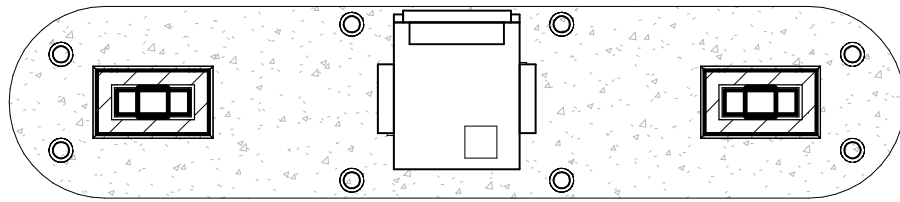


- | | |
|---|------------------------------------|
|  | BUSINESS |
|  | CONCENTRATED BUSINESS |
|  | STORAGE
(ACCESSORY TO BUSINESS) |

FIRE PROTECTION SYSTEMS	REQUIRED	PROVIDED
SPRINKLER SYSTEM (9.7.1.1)	--	--
FIRE EXTINGUISHER (38.3.5)	PER NFPA 10	CLASS A

SHEET NUMBER

G-001

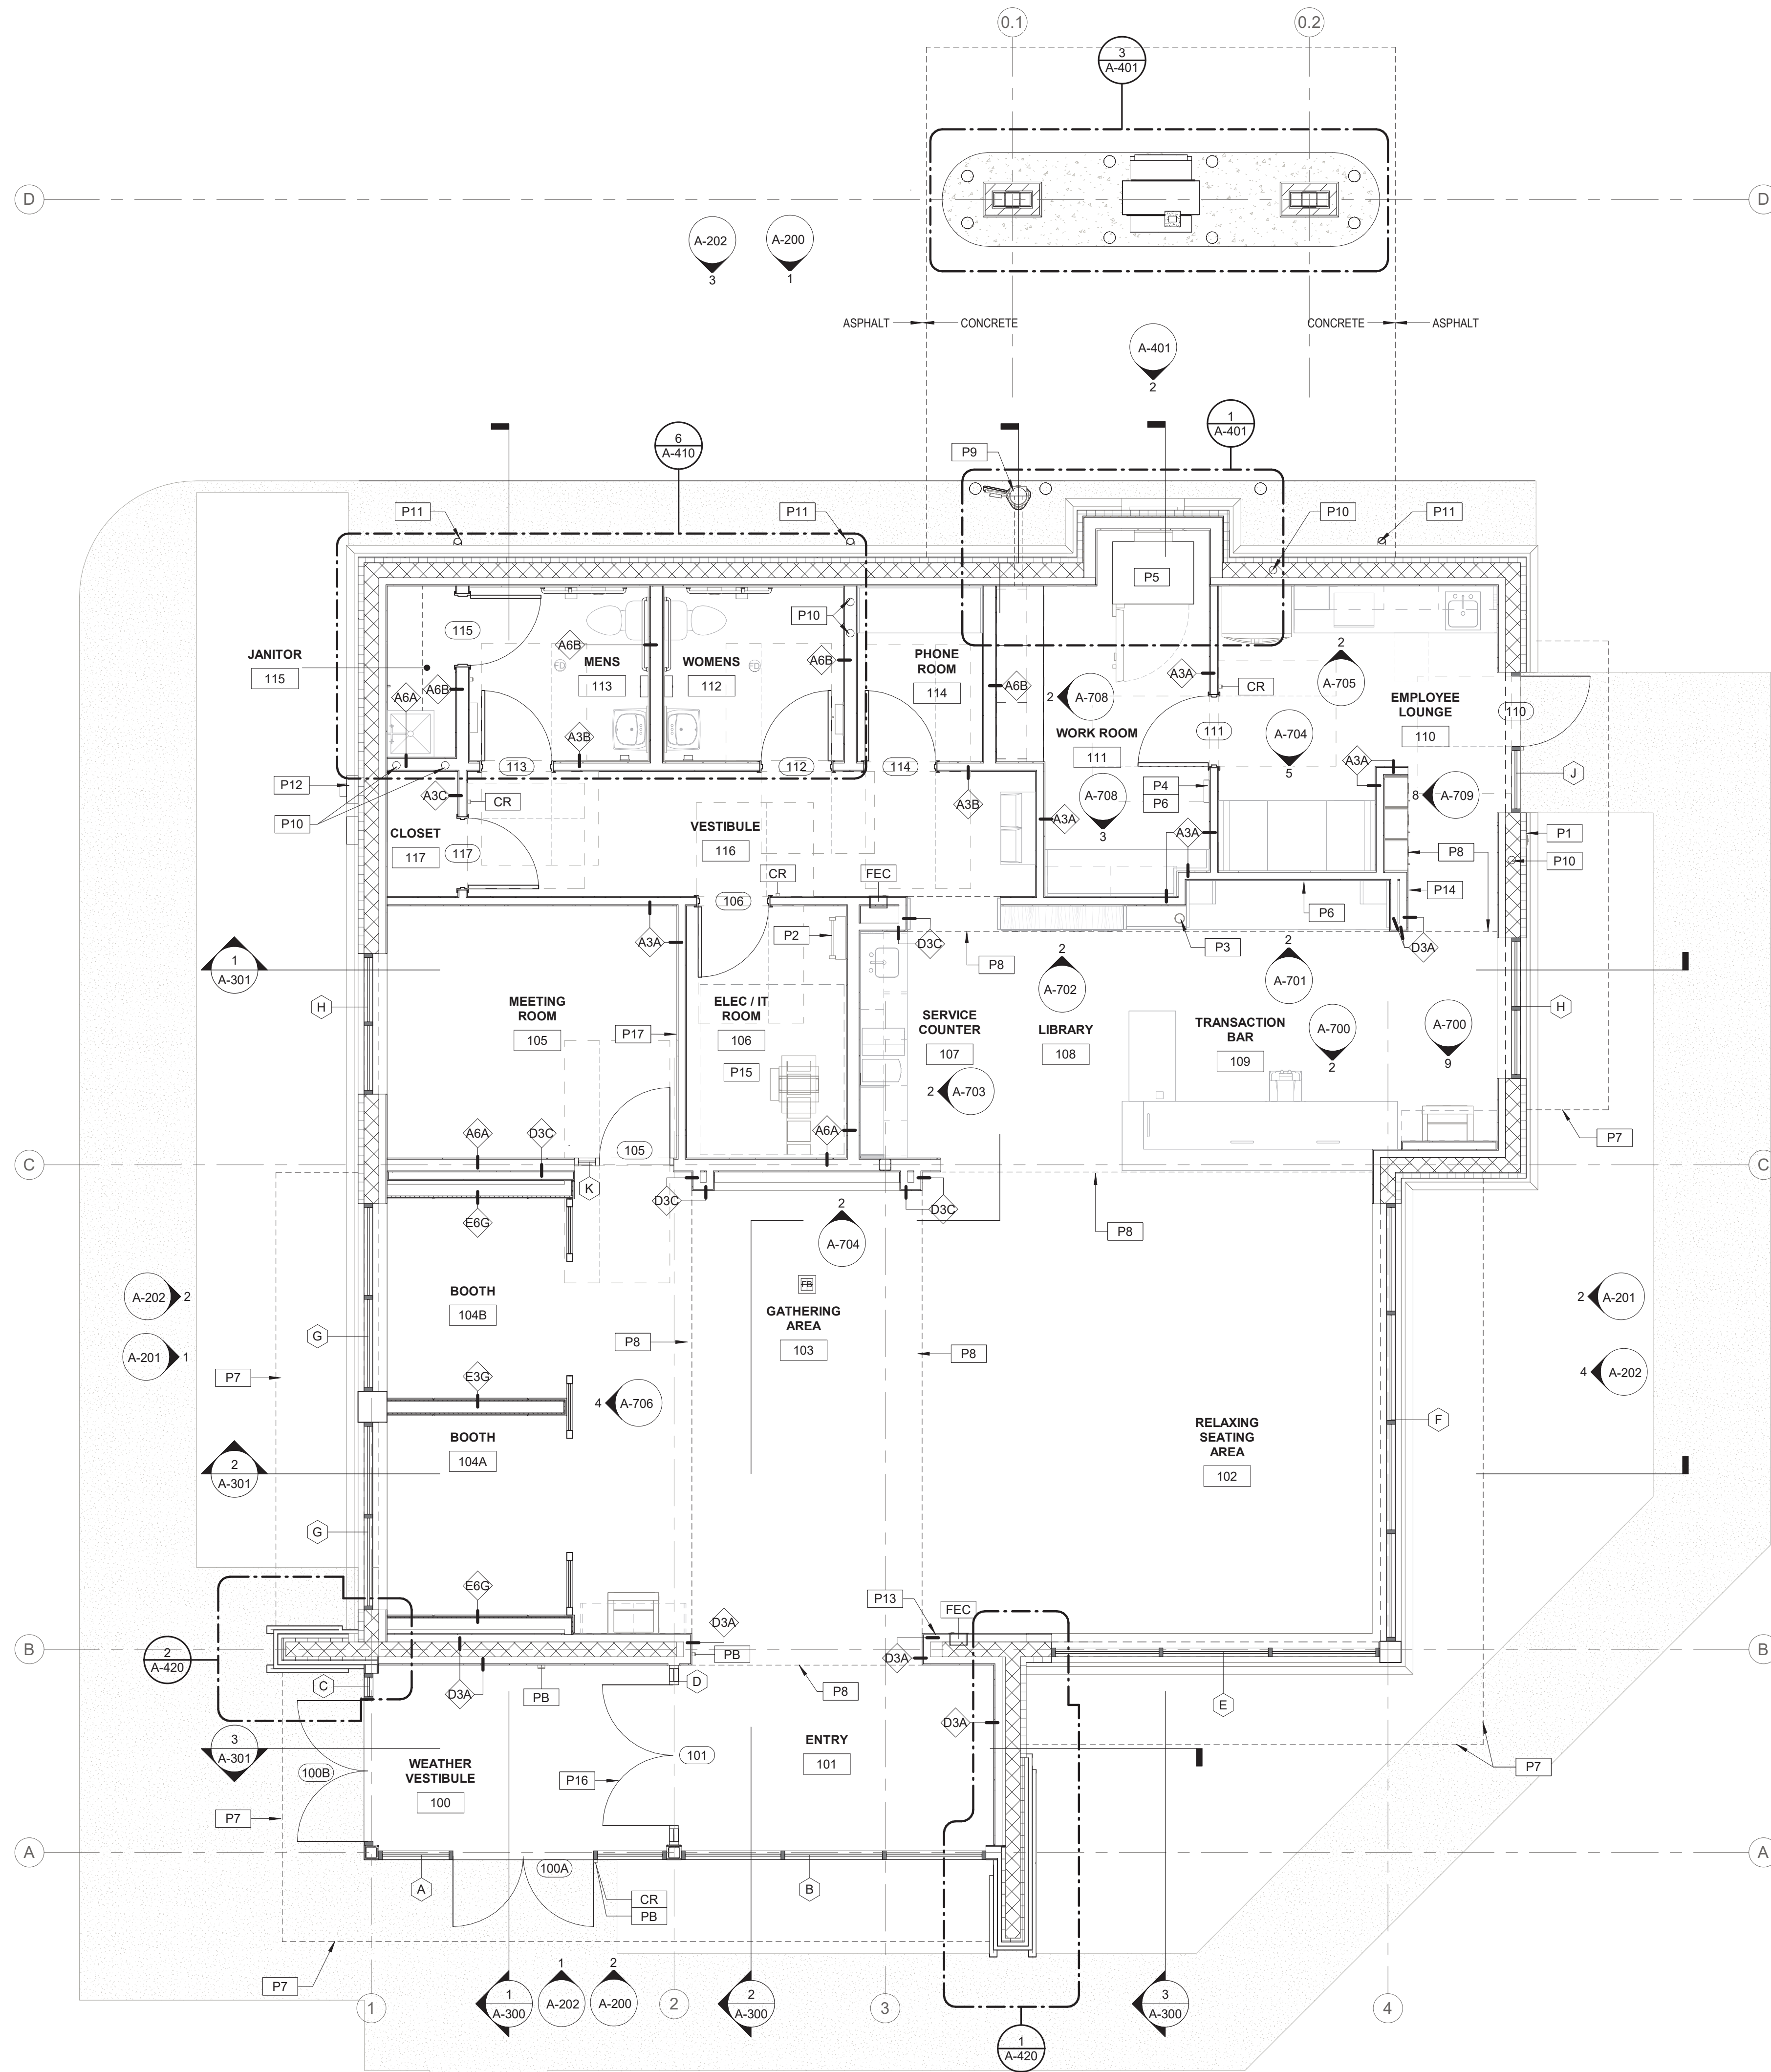

NOTE: PROJECT NORTH IS FOR CONSTRUCTION PURPOSES ONLY. REFER TO CIVIL DRAWING FOR TRUE NORTH AND CORRECT BUILDING ORIENTATION AS IT RELATES TO THE SITE.

GENERAL NOTES - FLOOR PLAN

- A. ALL PARTITIONS ARE DIMENSIONED FROM FINISH FACE TO FINISH FACE. UNLESS OTHERWISE NOTED, ALL DIMENSIONS MARKED "CLEAR" SHALL BE MAINTAINED AND SHALL ALLOW FOR THICKNESS OF ALL FINISHES INCLUDING CARPET, CERAMIC TILE, VCT, ETC.
- B. EDGE OF DOOR JAMB SHALL BE MINIMUM 4" FROM INTERSECTING WALL U.N.O. OR AS REQUIRED FOR HARDWARE INSTALLATION
- C. SEE SHEET A-620 FOR PARTITION TYPES
- D. BANK EQUIPMENT TO BE SUPPLIED AND INSTALLED BY VENDOR
- E. CONTRACTOR SHALL PROVIDE BLOCKING FOR ALL WALL-MOUNTED EQUIPMENT AND ACCESSORIES.
- F. CONTRACTOR SHALL COORDINATE ALL WOOD BLOCKING, STEEL SUPPORTS, AND ANY OTHER ITEMS WHICH ARE IMBEDDED IN DRYWALL PARTITIONS OR ENCLOSURES, WHICH RELATE TO THEIR WORK OR THE WORK OF ANY SEPARATE CONTRACTORS. ALL WOOD BLOCKING, BRIDGING, BRACING, FRAMING, ETC., SHALL BE FIRE RETARDANT TREATED AS CALLED FOR BY THE GOVERNING BUILDING CODE AND THE CONTRACTOR MUST SUBMIT AFFIDAVITS OF SUCH FIRE TREATMENT TO THE OWNER
- G. ALL INTERIOR FINISHES ARE TO COMPLY WITH THE REQUIREMENTS AS SET FORTH IN THE CURRENT STANDARD EDITIONS OF ALL GOVERNING CODES, REGULATIONS, AND ORDINANCES HAVING JURISDICTION OVER THE SCOPE OF WORK.
- H. CONTRACTOR WILL SECURE ALL BUILDING PERMITS & INSPECTIONS NECESSARY FOR THE CONSTRUCTION OF THE PROJECT
- I. DRAWINGS ARE NOT TO BE SCALED
- J. LOCATION AND NUMBER OF FIRE EXTINGUISHERS ARE TO BE INSTALLED PER THE DIRECTION OF THE LOCAL AUTHORITIES AND NFPA 13
- K. FURNITURE AND MILLWORK TO BE PROVIDED BY OWNER VENDOR. G.C. TO COORDINATE LOCATION OF BLOCKING, PLUMBING, ELECTRICAL AND ALL OTHER REQUIREMENTS
- L. REFERENCE ENGINEERING PLANS FOR PLUMBING, ELECTRICAL EQUIPMENT, AND SYSTEMS. CONTRACTOR TO VERIFY AND COORDINATE PLUMBING ROUGH-IN DIMENSIONS WITH PLUMBER. (TO BE PROVIDED BY CONTRACTOR)
- M. CONTRACTOR TO SET BANKING EQUIPMENT TEMPLATES. EQUIPMENT VENDOR TO VERIFY CORRECT PLACEMENT AND TO COORDINATE WITH CONTRACTOR FOR PROPER PLACEMENT
- N. NO ADJUSTMENT TO THE CONTRACT AMOUNT WILL BE GIVEN FOR THE CONTRACTOR NOT FULLY ACQUAINTING THEMSELVES WITH EQUIPMENT VENDOR REQUIREMENTS.
- O. PINK NOISE IS TO BE PROVIDED BY THE CONTRACTOR. COORDINATE PINK NOISE LOCATION WITH MOOD MEDIA VENDOR. REFER TO ELECTRICAL DRAWINGS.
- P. APPLIANCES PROVIDED AND INSTALLED BY G.C. U.N.O

KEY NOTES - FLOOR PLAN

- P1 RECESSED KNOX BOX WITH TAMPER SWITCH MOUNTED AT 48" TO THE CENTER OF BOX A.F.F., MODEL # 320R VERIFY LOCATION WITH LOCAL MUNICIPALITY TO INSURE COMPLIANCE
- P2 ROOF ACCESS LADDER. REFER TO SECTION 1/A-312
- P3 SINGLE SIDED VAT TUBES BY BANK VENDOR G.C. TO PROVIDE MITERED BLACK ANGLED ALUMINUM FRAME (BOTH SIDES) AROUND VAT TERMINAL. G.C. TO COORDINATE OPENING SIZE AND LOCATION WITH BANK VENDOR
- P4 DUAL CONTROL KEY BOX
- P5 COMBO NIGHT DEPOSIT BOX / CASH VAULT. FURNISHED BY NATIONAL VENDOR AND INSTALLED BY NATIONAL VENDOR. PREPARATION BY G.C. G.C. TO PROVIDE INSULATION AND WOOD TRIM ON INTERIOR UPON COMPLETION OF ALL ELECTRIC & ALARM WIRING. G.C. TO PROVIDE WOOD BLOCKING BETWEEN BASE OF UNIT AND FLOOR. G.C. TO CONFIRM AND COORDINATE EQUIPMENT CUT SHEETS WITH BANK AND EQUIPMENT VENDOR PRIOR TO INSTALLATION OF WALL OPENING
- P6 WALL MOUNTED MONITOR BY BANK VENDOR. COORDINATE W/ OWNER'S VENDOR AND MEP DRAWINGS
- P7 LINE OF CANOPY ABOVE
- P8 LINE OF SOFFIT ABOVE
- P9 REMOTE TELLER TERMINAL
- P10 ROOF LEADER. REFER TO PLUMBING DRAWINGS
- P11 OVERFLOW DOWNSPOUT NOZZLE. REFER TO PLUMBING DRAWINGS
- P12 ELECTRICAL METER. REFER TO ELECTRICAL DRAWINGS
- P13 DRIVE-THRU INDICATOR LIGHT. INSTALLED AT 8'-0" AFF
- P14 LOCATION OF MOOD MEDIA AND MECHOSHADE CONTROLS
- P15 INSTALL FIRE RETARDANT PLYWOOD ON ALL WALLS WITHIN IT/ELEC ROOM. PLYWOOD TO BE 8" TALL AND PAINTED TO MATCH ADJACENT WALL. G.C. TO MAINTAIN VISIBILITY OF PLYWOOD LABEL
- P16 ACTIVE OPERABLE DOOR LEAF
- P17 THERMOSTAT AND SENSOR LOCATION



550 S. Caldwell Street
Suite 1800
Charlotte, NC 28202
P: 704.981.8951
Lic. #: AA - 0003590
www.bdgflp.com



FIFTH THIRD BANK
DELRAY BEACH
1820 S FEDERAL HWY
DELRAY BEACH, FL

THESE DRAWINGS AND PLANS, ANY REPRODUCTION THEREOF, AND ANY CAD OR ELECTRONIC FILE OF THESE DRAWINGS AND PLANS (HEREINAFTER "PLANS") ARE THE SOLE AND EXCLUSIVE PROPERTY OF BDG ARCHITECTS, AND MAY NOT BE REPRODUCED, PUBLISHED, MODIFIED OR USED IN ANY WAY WITHOUT THE EXPRESS WRITTEN PERMISSION OF BDG ARCHITECTS. USE OF THESE PLANS FOR CONSTRUCTION SHALL BE CONSIDERED ACCEPTANCE OF THE TERMS CONTAINED HEREIN AND THE SUSTAINABILITY AND CONSERVATION OF THE PLANS. THE PLANS SHALL NOT BE SCALED OR MODIFIED FOR ANY PURPOSE WITHOUT THE EXPRESS WRITTEN APPROVAL OF BDG ARCHITECTS. ANY CHANGES TO THESE PLANS, REGARDLESS OF HOW MINOR, WITHOUT THE EXPRESS WRITTEN APPROVAL OF BDG ARCHITECTS, ANY CONSTRUCTION EXECUTED FROM THESE PLANS WITHOUT THE EXPRESS WRITTEN APPROVAL OF BDG ARCHITECTS OR ANY CHANGE IN THE SCOPE, DESIGN OR VIEW OF THESE PLANS FOR ANY REASON, BY ANY PERSON OTHER THAN BDG ARCHITECTS SHALL AUTOMATICALLY VOID ANY DESIGN-RELATED OBLIGATIONS BDG ARCHITECTS MAY HAVE ON THE PROJECT, AND RESULT IN THE FULL AND COMPLETE RELEASE OF BDG ARCHITECTS FROM ANY LIABILITY, CLAIMS, OR DAMAGES INCLUDING ERRORS AND OMISSIONS ARISING OUT OF OR RELATED TO THE PLANS. ANY DISCREPANCIES OR CONFLICTS IN THE PLANS SHALL BE REFERRED IMMEDIATELY TO BDG ARCHITECTS FOR CLARIFICATION PRIOR TO CONTINUING WITH THE WORK. FAILURE TO REFER DISCREPANCIES OR CONFLICTS TO BDG ARCHITECTS PRIOR TO PERFORMING WORK SHALL RESULT IN THE WAIVER OF ANY CLAIMS OR DAMAGES ASSOCIATED WITH THE DISCREPANCIES OR CONFLICTS. THE CONTRACTOR IS RESPONSIBLE FOR THE COORDINATION, SCHEDULING AND CONFORMANCE OF ITS WORK AND ALL WORK PERFORMED BY SUBCONTRACTORS OR OTHER TRADES WITH THE DESIGN DOCUMENTS.

SEAL



ISSUE	BY	DATE	DESCRIPTION
-	NGR	05.01.25	SITE PLAN REVIEW
-	NGR	07.04.25	ISSUE FOR PERMIT


PROJECT INFORMATION			
JOB #	240661		
DATE:	07/04/2025		
DRAWN BY:	NGR		
CHECKED BY:	JIM		

SHEET TITLE

FLOOR PLAN

SHEET NUMBER

A-110

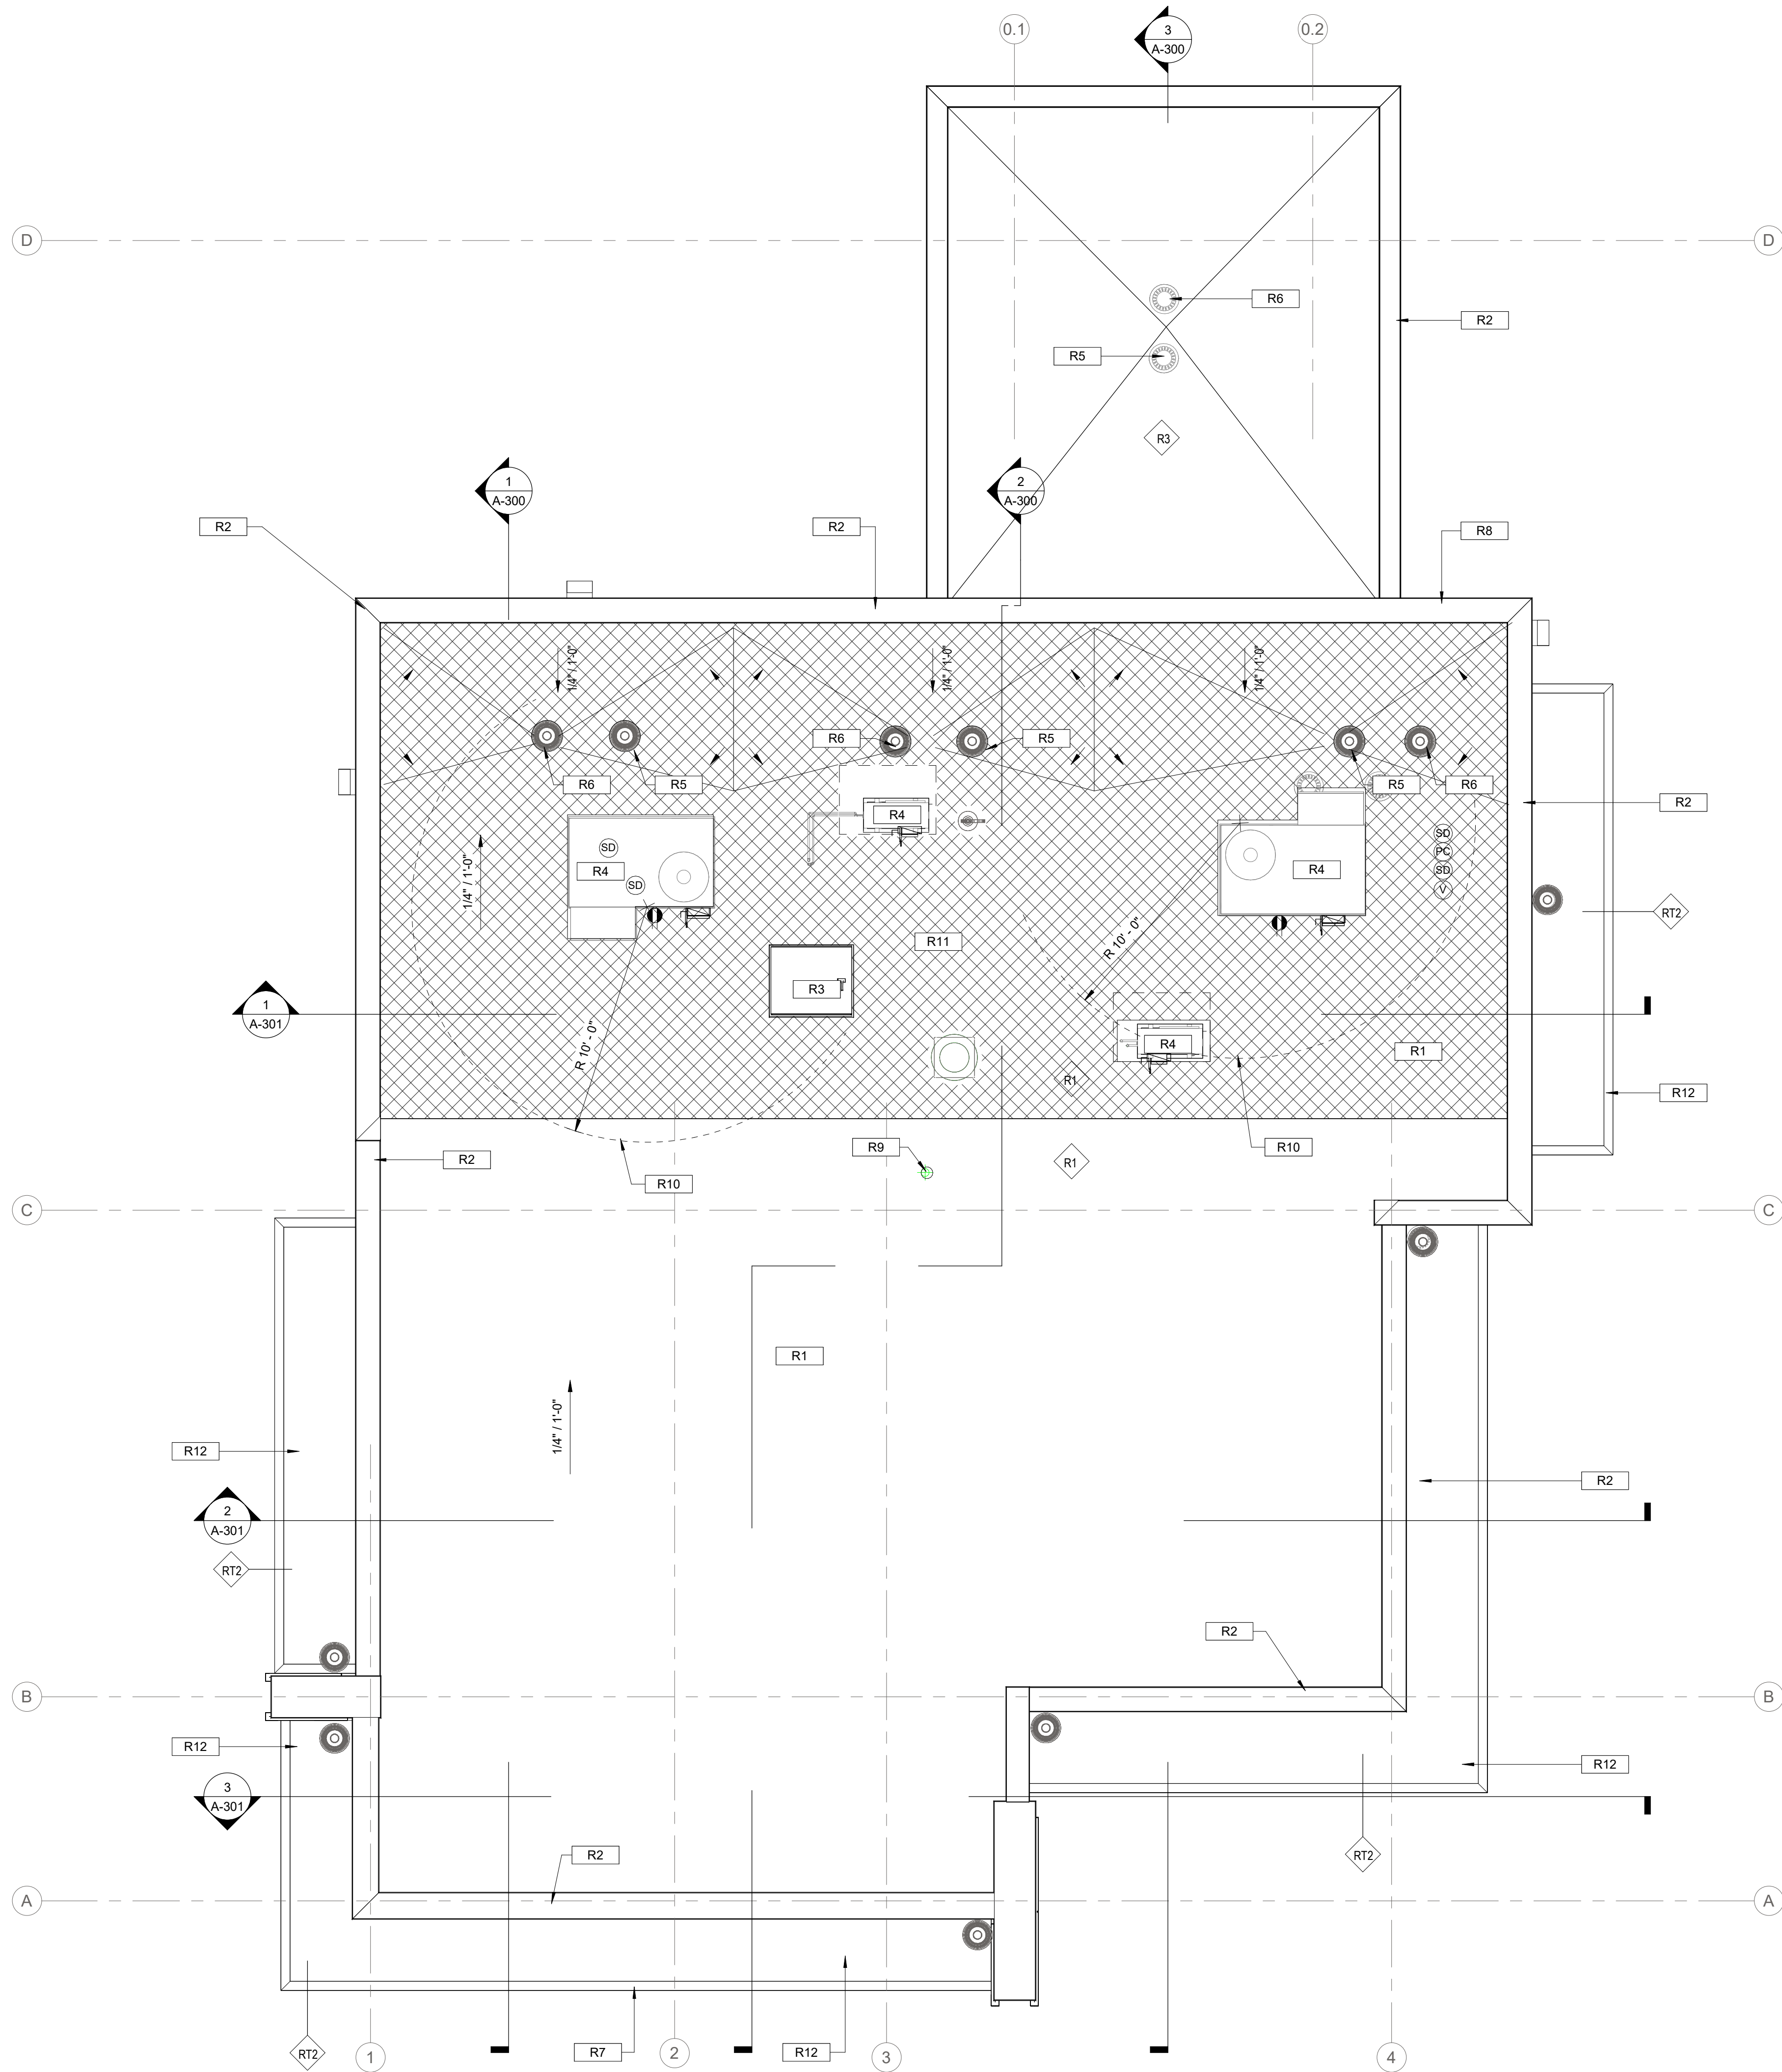

NOTE: PROJECT NORTH IS FOR CONSTRUCTION PURPOSES ONLY. REFER TO CIVIL DRAWING FOR TRUE NORTH AND CORRECT BUILDING ORIENTATION AS IT RELATES TO THE SITE.

GENERAL NOTES - ROOF PLAN

- ROOF CRICKETS TO BE 1/4" PER FOOT MINIMUM. FULLY TAPERED POLYISOCYANURATE INSULATION, MECHANICALLY ATTACHED TO DECK BELOW AS PART OF ATTACHMENT OF LAYER ABOVE, TYP.
- INSTALL ALL ROOF SYSTEMS AND RELATED COMPONENTS IN STRICT ACCORDANCE WITH MANUFACTURER'S SPECIFICATIONS AND INSTALLATION DETAILS. PROVIDE SHOP DRAWINGS FOR APPROVAL AS REQUIRED BY SPECIFICATIONS.
- VERIFY AND COORDINATE LOCATION OF ALL ROOF PENETRATIONS WITH STRUCTURAL, MECHANICAL, ELECTRICAL, AND PLUMBING.
- ALL ROOF PENETRATIONS REQUIRE PRESSURE TREATED 2x6 BLOCKING AT INSULATION AROUND ENTIRE PERIMETER FOR FLASHING ATTACHMENT.
- OMISSION OF ANY ACCESSORY FROM THE ROOF PLAN SHALL NOT RELIEVE THE CONTRACTOR FROM THE RESPONSIBILITY FOR SUCH ITEMS.


KEY NOTES - ROOF PLAN

R1	60 MIL. REINFORCED FULLY ADHERED TPO MEMBRANE OVER 1/4" PRE-PRIMED ROOF BOARD OVER POLYISOCYANURATE INSULATION TAPERED TO ACHIEVE 1/4" PER FOOT SLOPE. MECHANICALLY ATTACHED METAL ROOF DECK ON STEEL JOISTS. SEE STRUCTURAL FOR ADDITIONAL INFORMATION MIN R-39.
R2	CONTINUOUS METAL COPING OVER ENTIRE PARAPET.
R3	24" X 36" ROOF ACCESS HATCH. BILCO COMPANY S-20 MODEL. SEE SPECIFICATIONS FOR ADDITIONAL INFORMATION.
R4	MECHANICAL ROOF TOP UNIT.
R5	ROOF DRAIN. REFER TO 2/A-370.
R6	OVERFLOW ROOF DRAIN. REFER TO 2/A-370.
R7	MAIN ENTRY CANOPY MOUNTED SIGNAGE.
R8	WALL MOUNTED SIGNAGE.
R9	VENT STACK. REFER TO PLUMBING FOR LOCATION.
R10	NO VENT STACK SHALL BE LOCATED WITHIN 10'-0" RADIUS OF RTU INTAKE. COORDINATE WITH MECHANICAL.
R11	HATCH INDICATES ADDITIONAL TPO WALKWAY PAD MEMBRANE.
R12	PRE-FINISHED ALUMINUM COMPOSITE CLAD AWNING, ACM NO.3.

ROOFING BASIS OF DESIGN: FIRESTONE 60 MIL REINFORCED FULLY ADHERED TPO


ALTERNATE: SARNAFIL G410-80 60 MIL PVC BY SIKA CORPORATION OR AN EQUIVALENT PRODUCT BY FIBERTITE ROOFING SOLUTIONS

ROOF TYPES

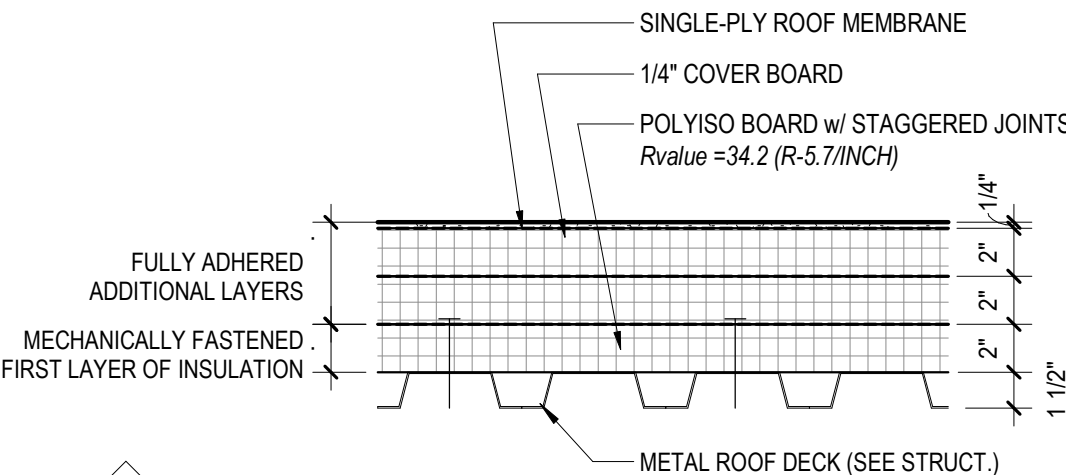


RT1

ROOF MEMBRANE SYSTEM OVER SLOPED METAL ROOF DECK (SEE STRUCT) (6" MIN INSULATION THICKNESS) R-VALUE = 34
NOTE: SEE ROOF PLAN FOR TAPERED INSULATION LOCATIONS

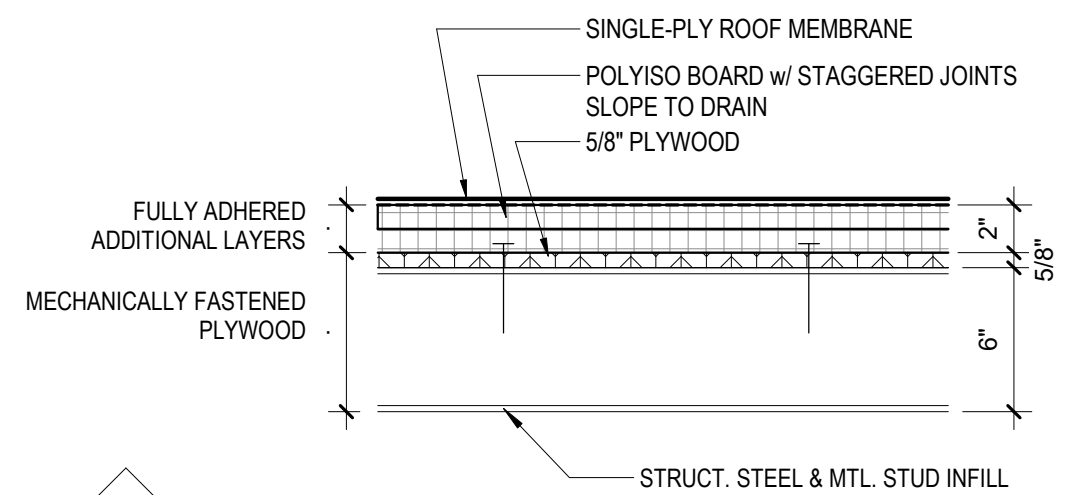

RT2

ROOF MEMBRANE SYSTEM OVER FLAT ROOF DECK (SEE STRUCT)
NOTE: TAPER INSULATION TO ROOF DRAIN, 1" MIN. INSULATION THICKNESS

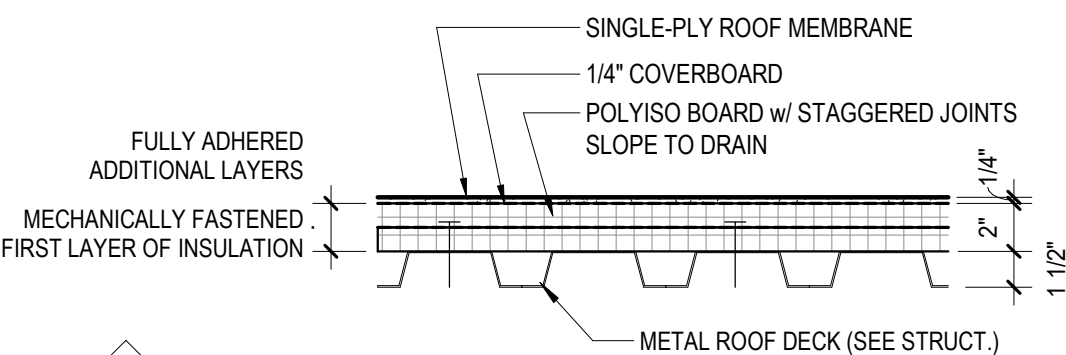

RT3

ROOF MEMBRANE SYSTEM OVER FLAT ROOF DECK (SEE STRUCT)
NOTE: TAPER INSULATION TO ROOF DRAIN, 1" MIN. INSULATION THICKNESS

bdg
architects

550 S. Caldwell Street
Suite 1800
Charlotte, NC 28202

P: 704.981.8951
Lic. #: AA - 0003590
www.bdgllp.com

FIFTH THIRD

FIFTH THIRD BANK
DELRAY BEACH

1820 S FEDERAL HWY
DELRAY BEACH, FL

THESE DRAWINGS AND PLANS, ANY REPRODUCTION THEREOF, AND ANY CAD OR ELECTRONIC FILE OF THESE DRAWINGS AND PLANS (HEREINAFTER "PLANS") ARE THE SOLE AND EXCLUSIVE PROPERTY OF BDG ARCHITECTS, AND MAY NOT BE REPRODUCED, PUBLISHED, MODIFIED OR USED IN ANY WAY WITHOUT THE EXPRESS WRITTEN PERMISSION OF BDG ARCHITECTS. USE OF THESE PLANS FOR CONSTRUCTION SHALL BE CONSIDERED ACCEPTANCE OF THE TERMS CONTAINED HEREIN AND THE SUITABILITY AND CONSEQUENTIARILY OF THE PLANS. THE PLANS SHALL NOT BE SCALED OR ADJUSTED FOR ANY PURPOSE WITHOUT THE EXPRESS WRITTEN APPROVAL OF BDG ARCHITECTS. ANY CHANGES TO THESE PLANS, REGARDLESS OF HOW MINOR, WITHOUT THE EXPRESS WRITTEN APPROVAL OF BDG ARCHITECTS, ANY CONSTRUCTION EXECUTED FROM THESE PLANS WITHOUT THE EXPRESS WRITTEN APPROVAL OF BDG ARCHITECTS OR ANY CHANGE IN THE SCOPE, DESIGN OR INTENT OF THESE PLANS FOR ANY REASON, BY ANY PERSON OTHER THAN BDG ARCHITECTS SHALL AUTOMATICALLY VOID ANY DESIGN-RELATED FULL AND COMPLETE RELEASE OF BDG ARCHITECTS FROM ANY LIABILITY, CLAIMS, OR DAMAGES INCLUDING ERROR AND OMISSIONS ARISING OUT OF OR RELATED TO THE PLANS. ANY DISCREPANCIES OR CONFLICTS IN THE PLANS SHALL BE REFERRED IMMEDIATELY TO BDG ARCHITECTS FOR CLARIFICATION PRIOR TO CONTINUING WITH THE WORK. FAILURE TO REFER DISCREPANCIES OR CONFLICTS TO BDG ARCHITECTS PRIOR TO PERFORMING WORK SHALL RESULT IN THE WAIVER OF ANY CLAIMS OR DAMAGES ASSOCIATED WITH THE DISCREPANCIES OR CONFLICTS. THE CONTRACTOR IS RESPONSIBLE FOR THE COORDINATION, SCHEDULING AND CONFORMANCE OF ITS WORK AND ALL WORK PERFORMED BY SUBCONTRACTORS OR OTHER TRADES WITH THE DESIGN DOCUMENTS.

SEAL

ISSUE	BY	DATE	DESCRIPTION
-	NGR	05.01.25	SITE PLAN REVIEW
-	NGR	07.04.25	ISSUE FOR PERMIT

PROJECT INFORMATION


JOB #	240661
DATE:	07/04/2025
DRAWN BY:	NGR
CHECKED BY:	JIM

SHEET TITLE

ROOF PLAN

SHEET NUMBER


A-140

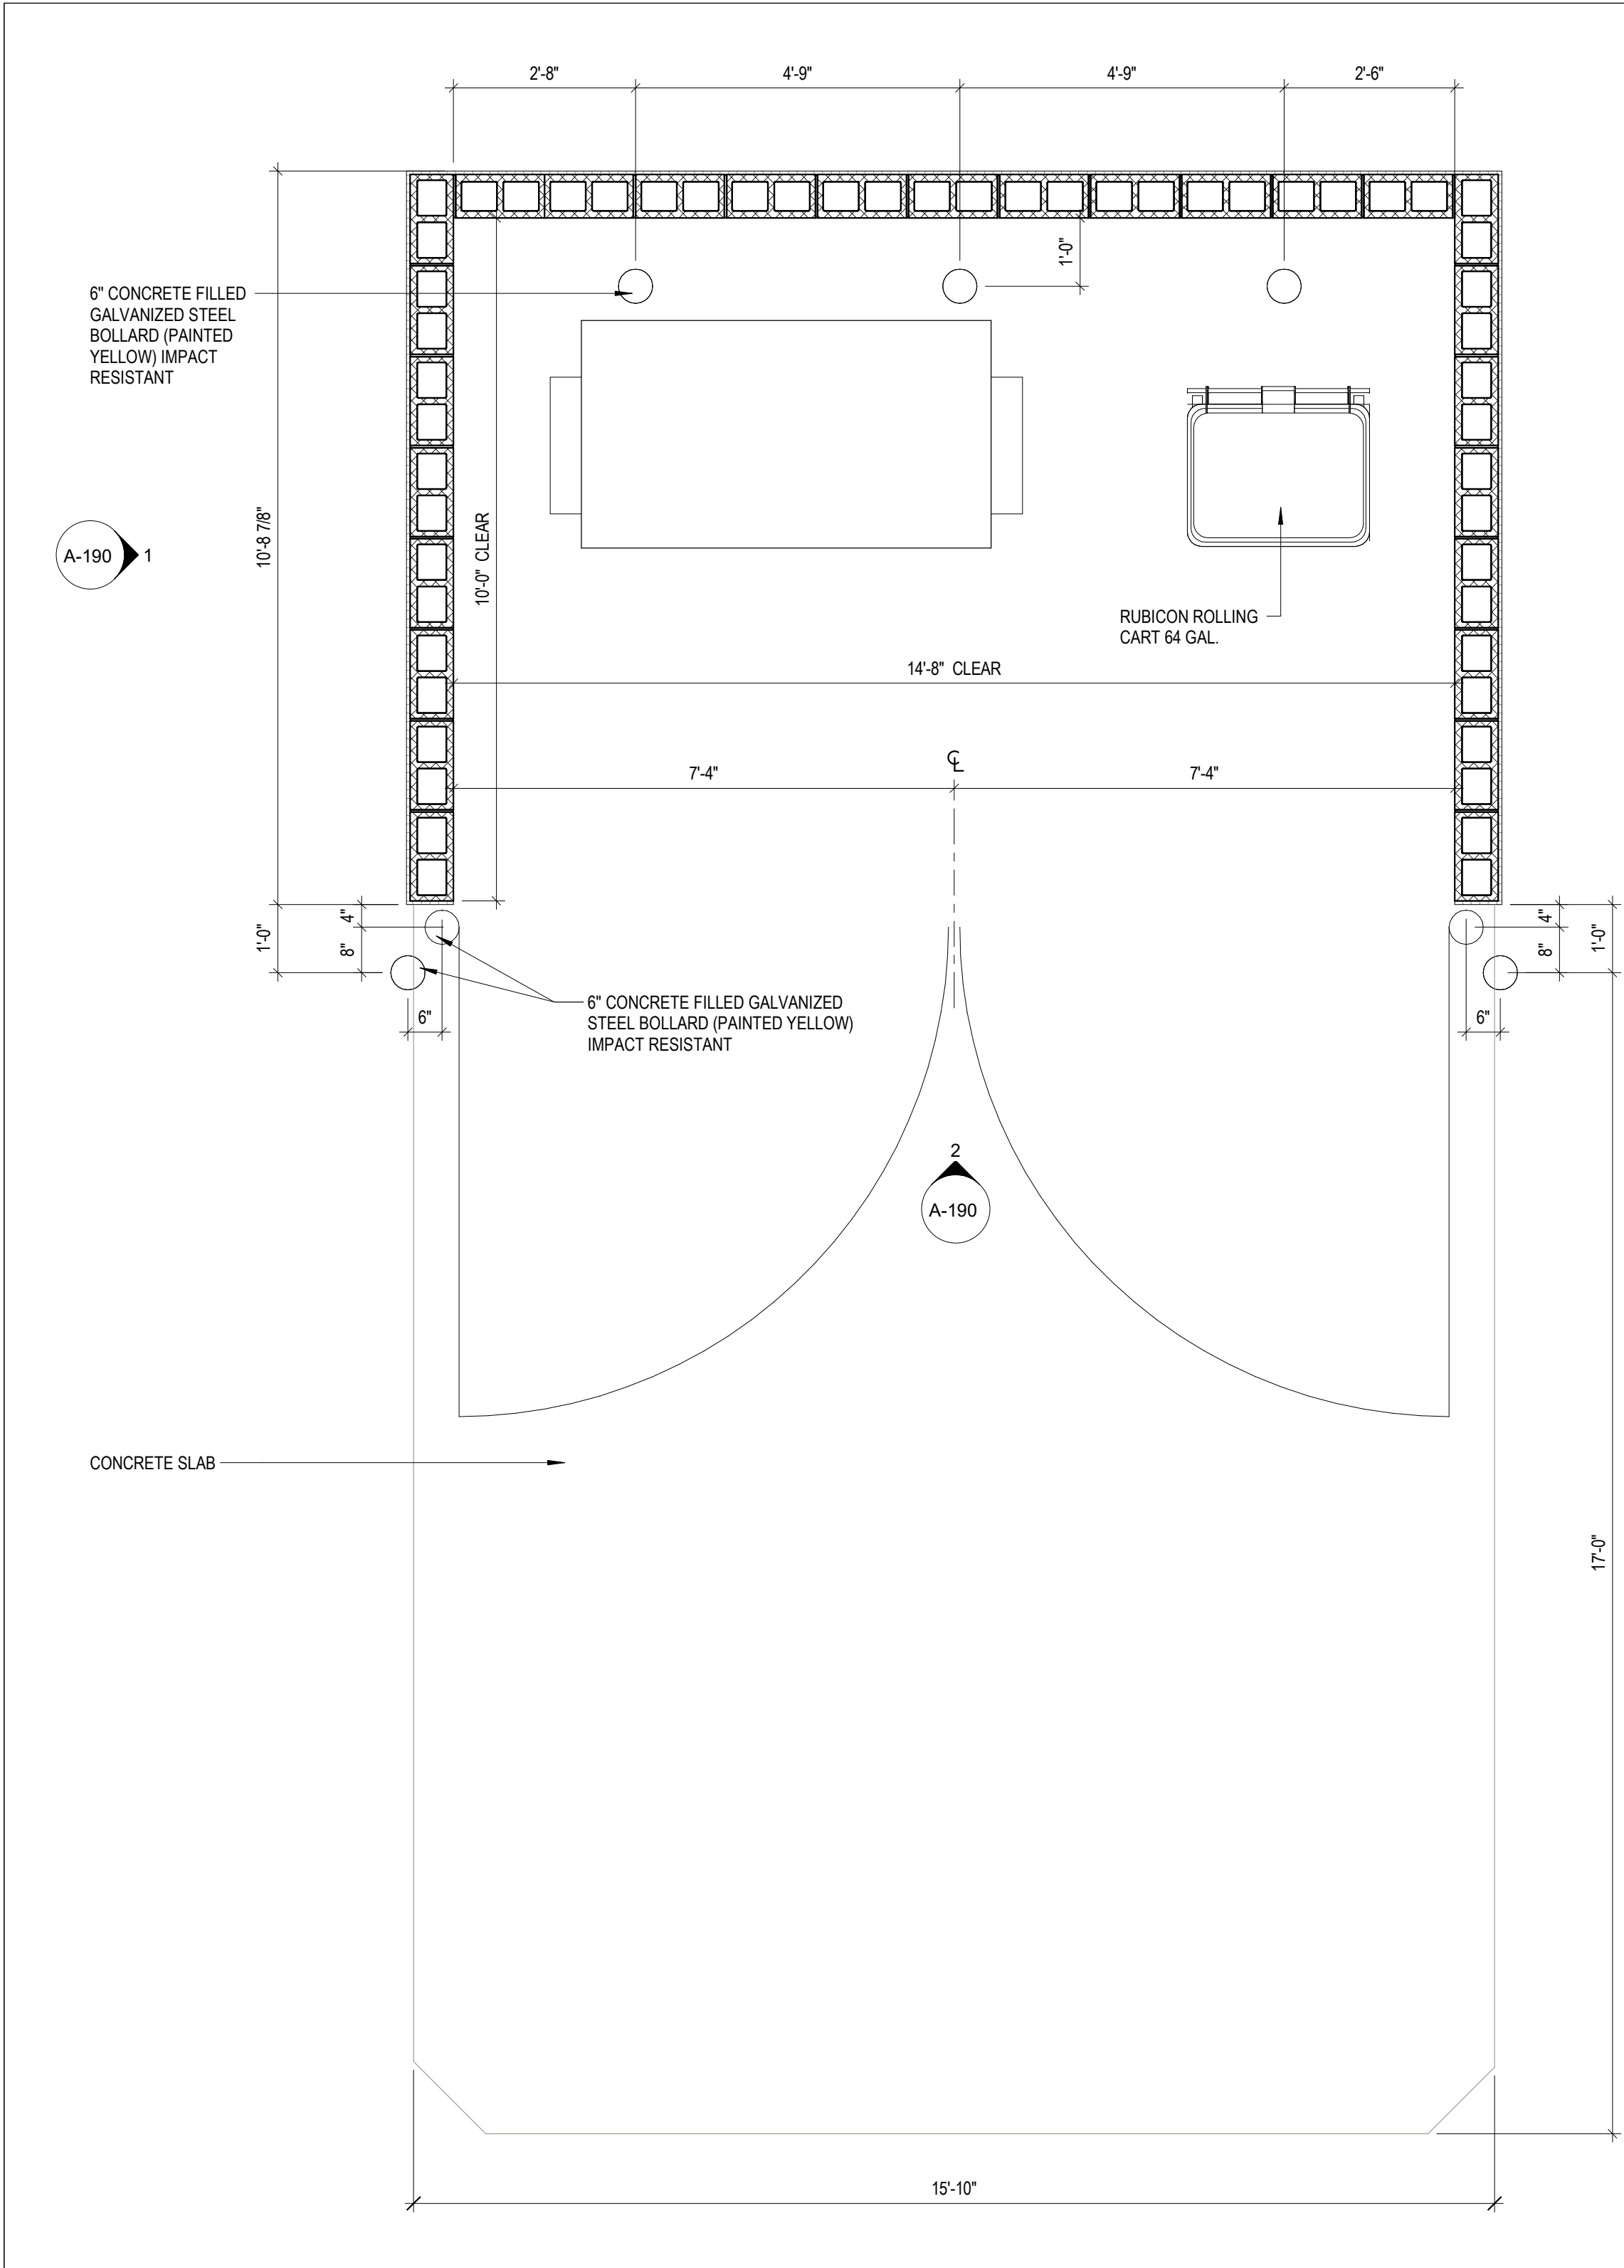

TRASH ENCLOSURE PLAN

1/2" = 1'-0"

4

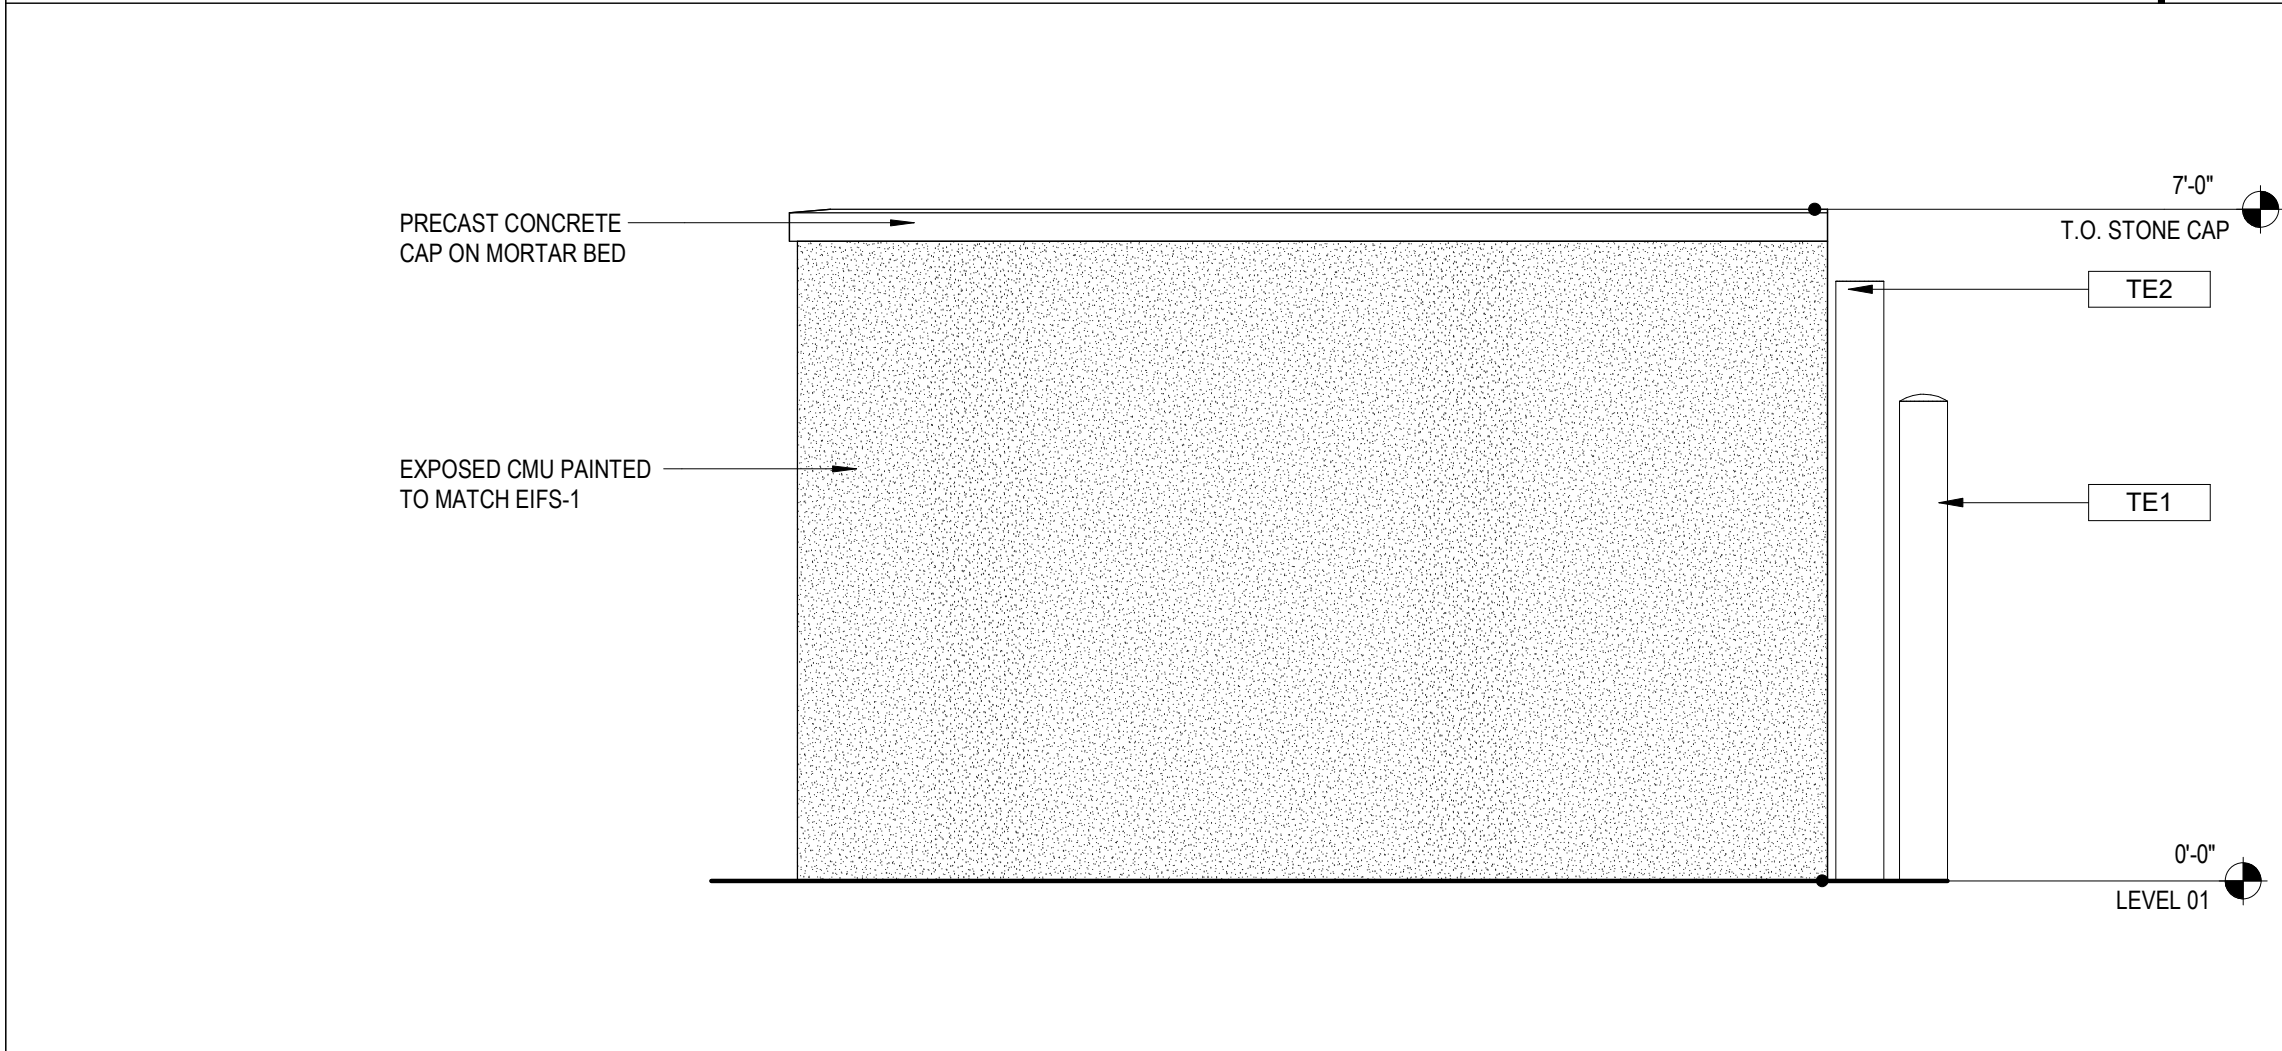


TRASH ENCLOSURE SIDE ELEVATION

1/2" = 1'-0"

1

EXTERIOR FINISH SCHEDULE


ITEM	EXTERIOR FINISH	MANUFACTURER	COLOR	COMMENTS
ACM-1	ALUMINUM COMPOSITE METAL PANEL	ALCOA ARCHITECTURAL REYNOBOND	CUSTOM FIFTH THIRD BLUE	
ACM-2	ALUMINUM COMPOSITE METAL PANEL	ALCOA ARCHITECTURAL REYNOBOND	CUSTOM FIFTH THIRD GREEN	
ACM-3	ALUMINUM COMPOSITE METAL PANEL	ALCOA ARCHITECTURAL REYNOBOND	CLEAR ANODIZED METAL	
AL-1	ALUMINUM STOREFRONT SYSTEM	KAWNEER	CLEAR ANODIZED	CENTER SET THERMALLY BROKEN STOREFRONT, 1" PANEL INFILL 2" X 4 1/2" MULLION
EIFS-1	EIFS BARRIER SYSTEM	DRYVIT (FINE FINISH)	DOVER SKY	3" EIFS SYSTEM
EIFS-2	EIFS BARRIER SYSTEM	DRYVIT (FINE FINISH)	DOVER SKY	5" EIFS SYSTEM
EIFS-3	EIFS BARRIER SYSTEM	DRYVIT (FINE FINISH)	DOVER SKY	2" EIFS SYSTEM
EXT-1	STANDARD MODULAR BRICK VENEER	ACME BRICK	SLATE GRAY	MORTAR MANUFACTURER: COOSA, MORTAR COLOR: OLD LIME PUTTY
M-1	PRE-FINISHED METAL COPING	PAC-CLAD PETERSON	CLEAR ANODIZED	

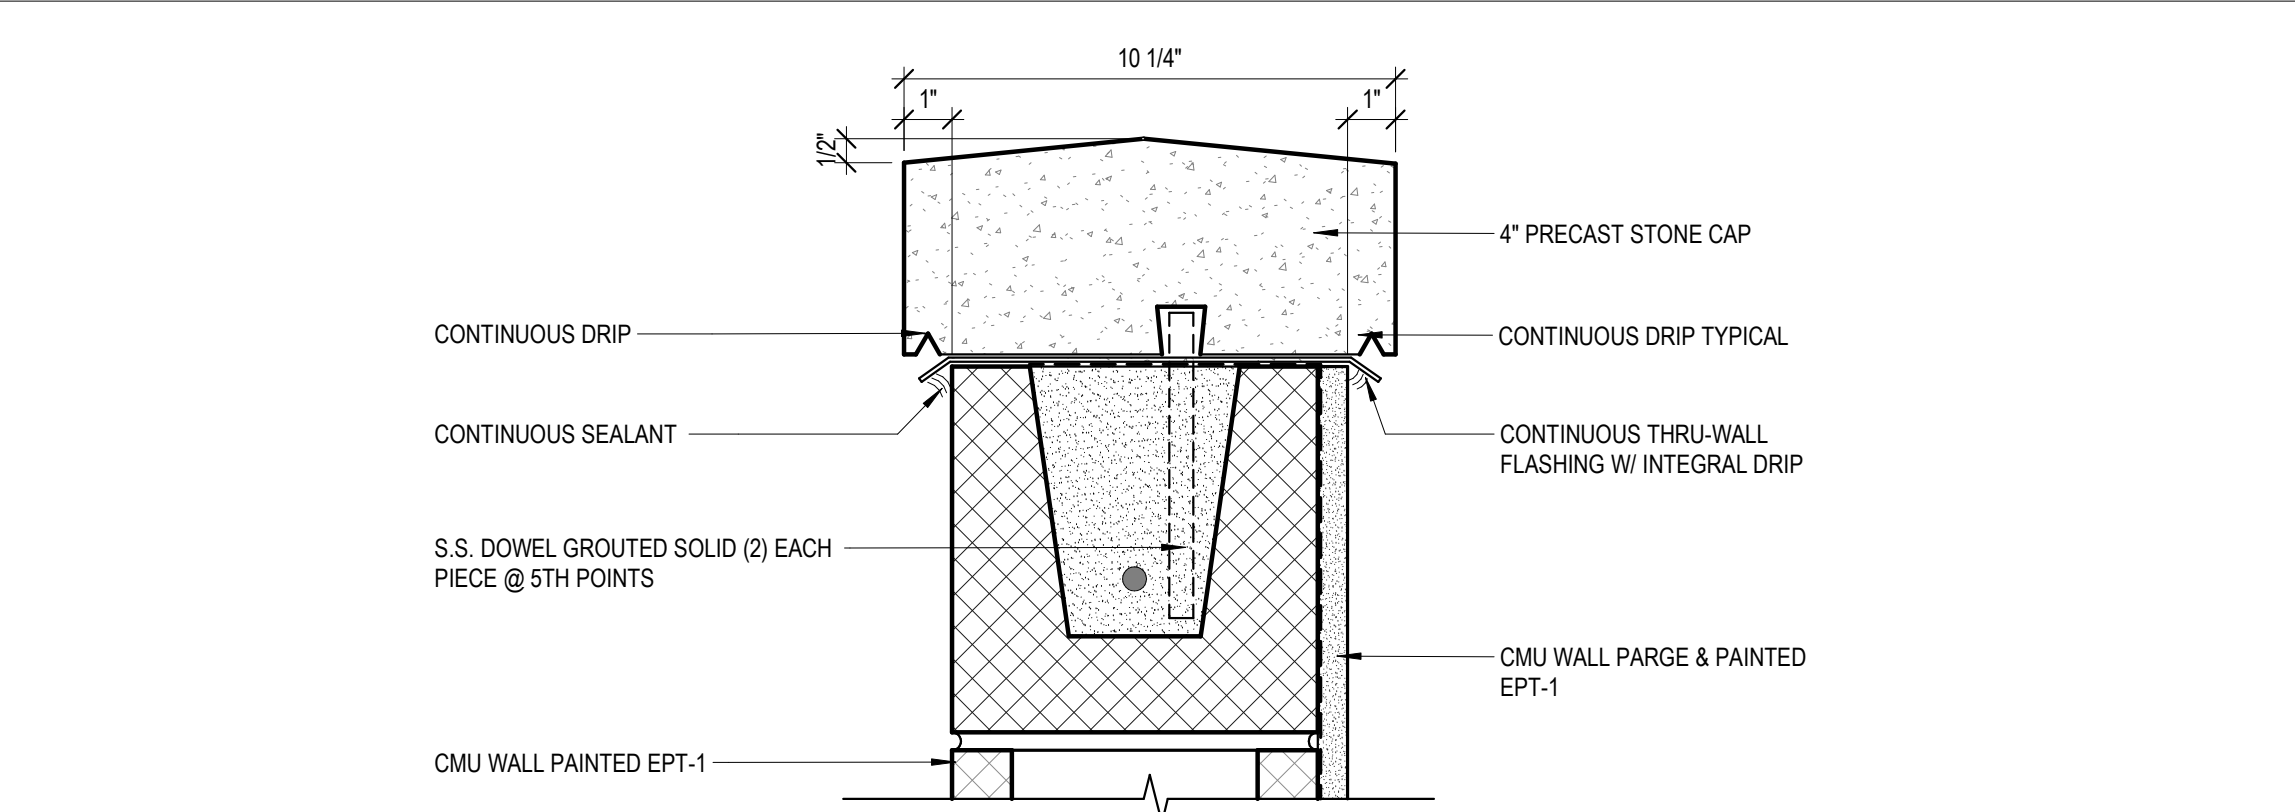

WALL CAP DETAIL

3" = 1'-0"


5

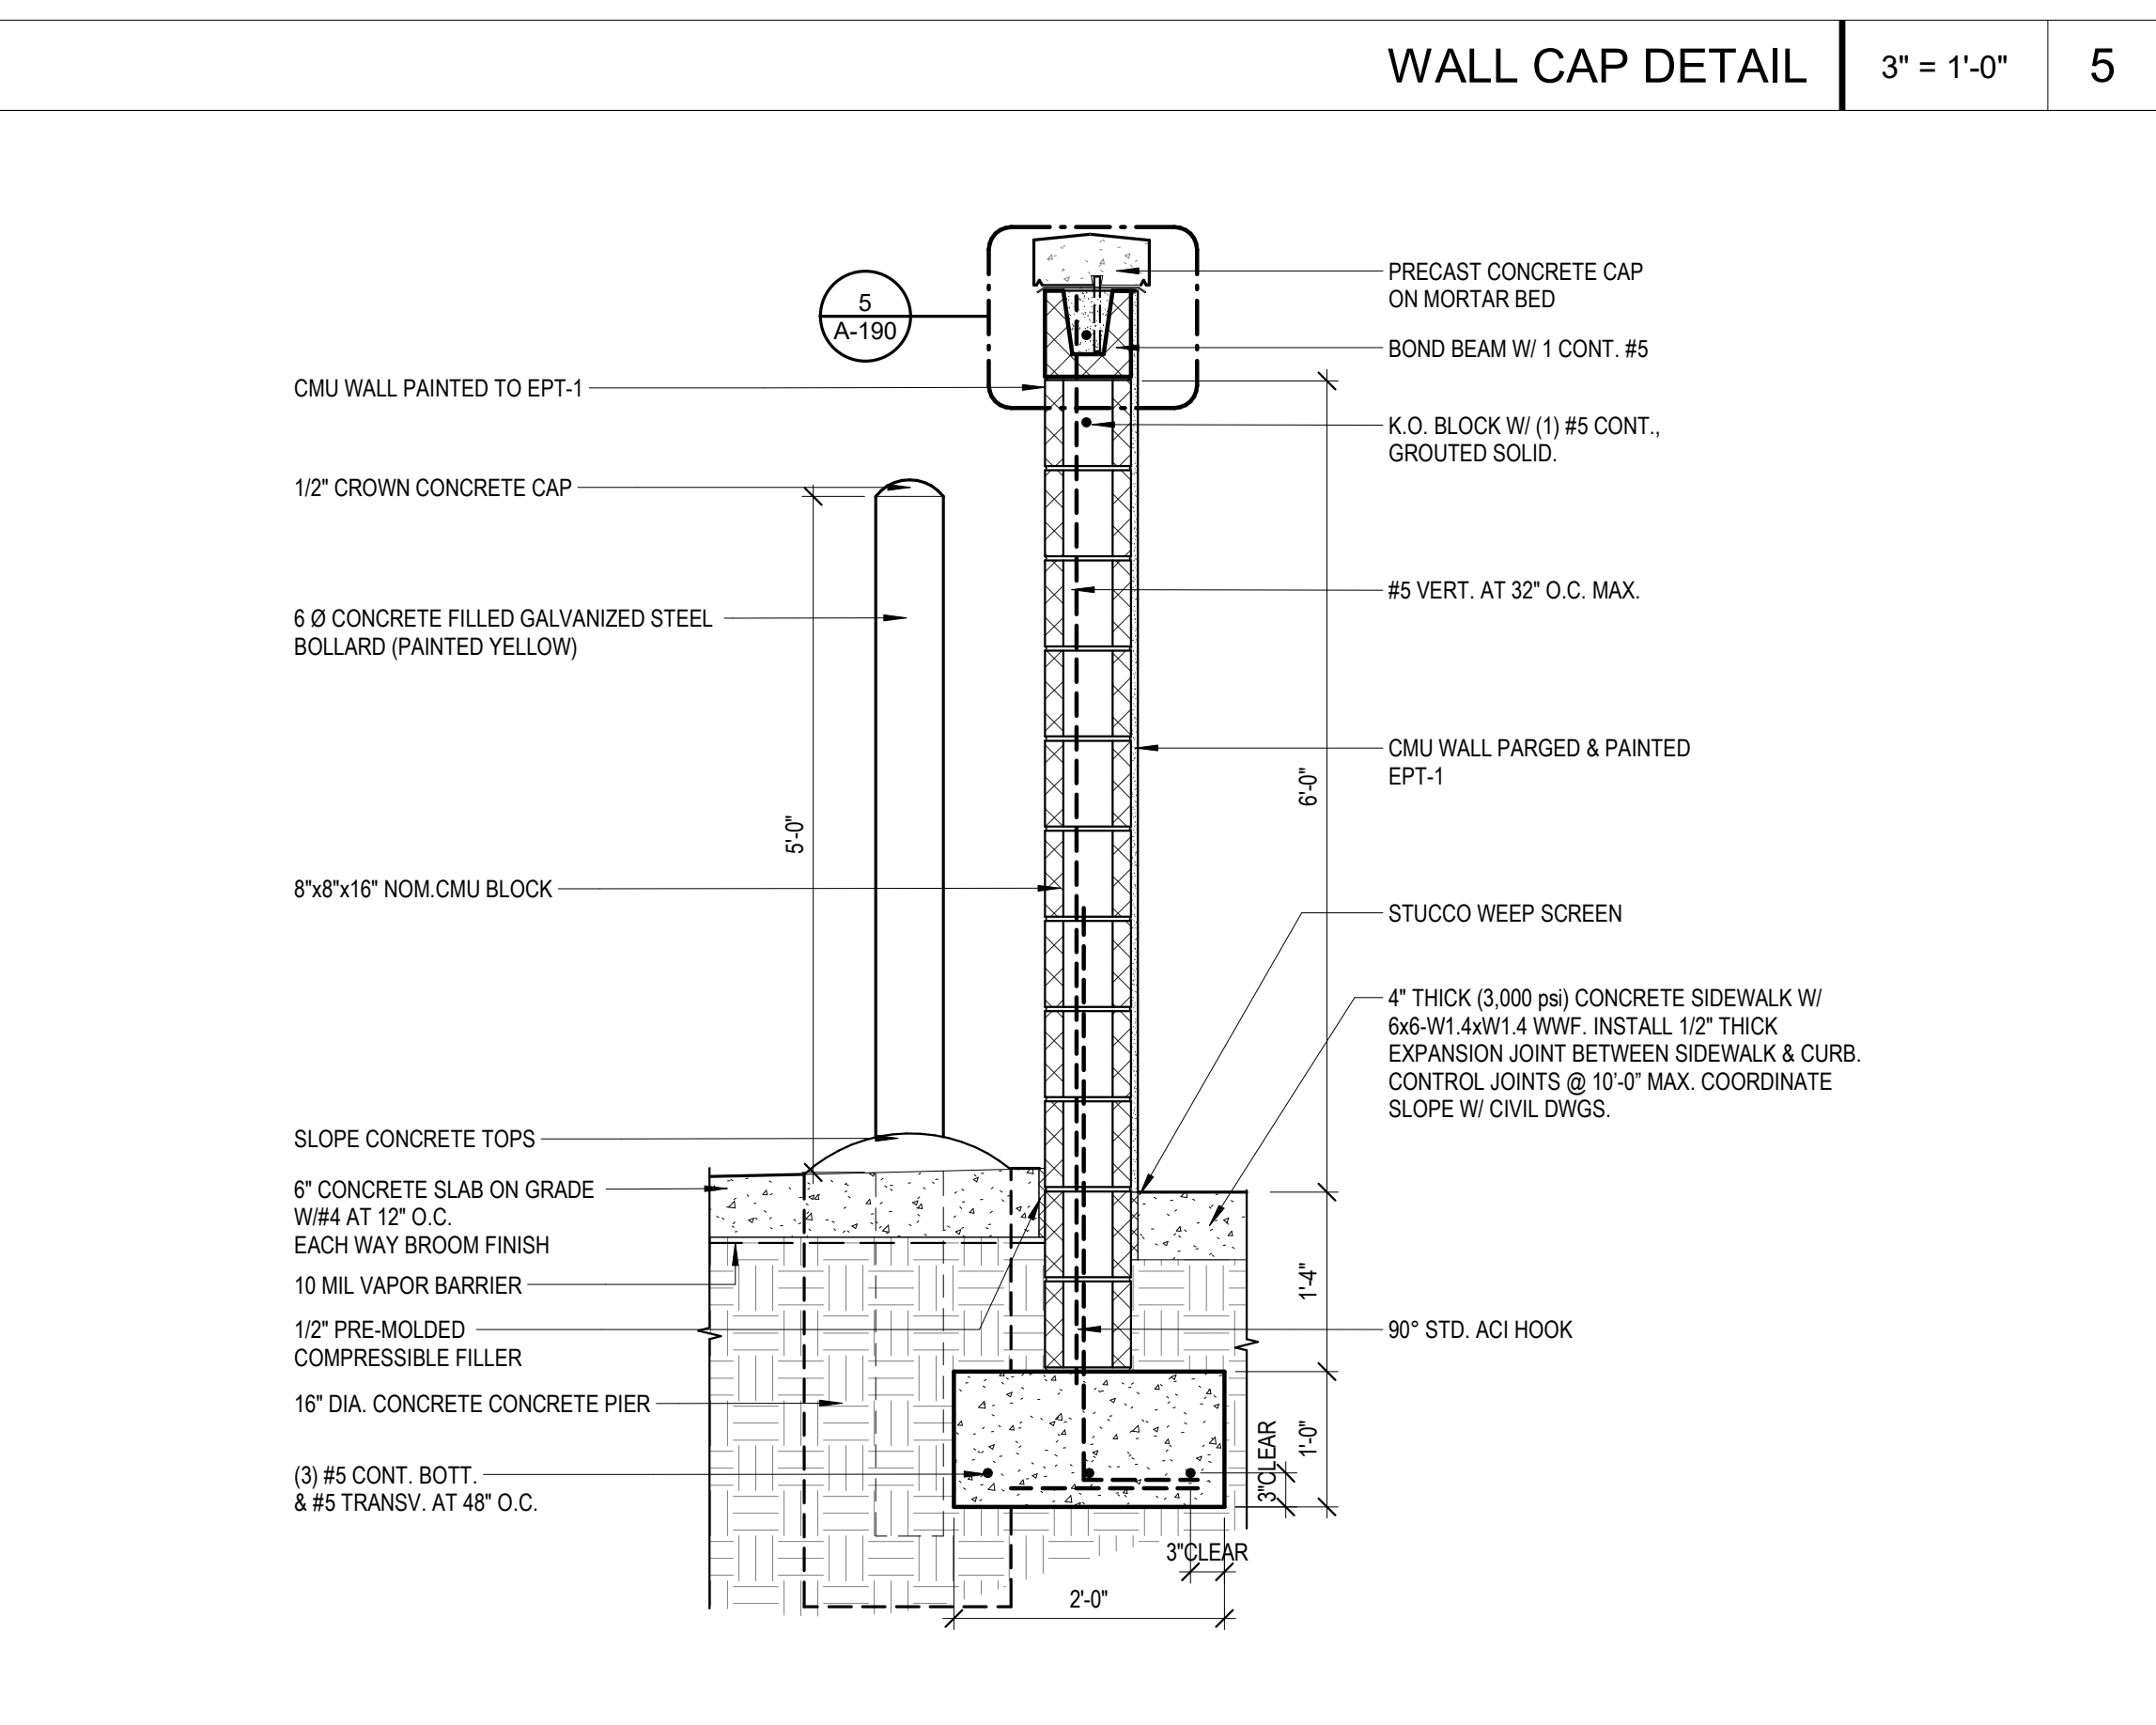

WALL SECTION @ TRASH ENCLOSURE

3/4" = 1'-0"

3

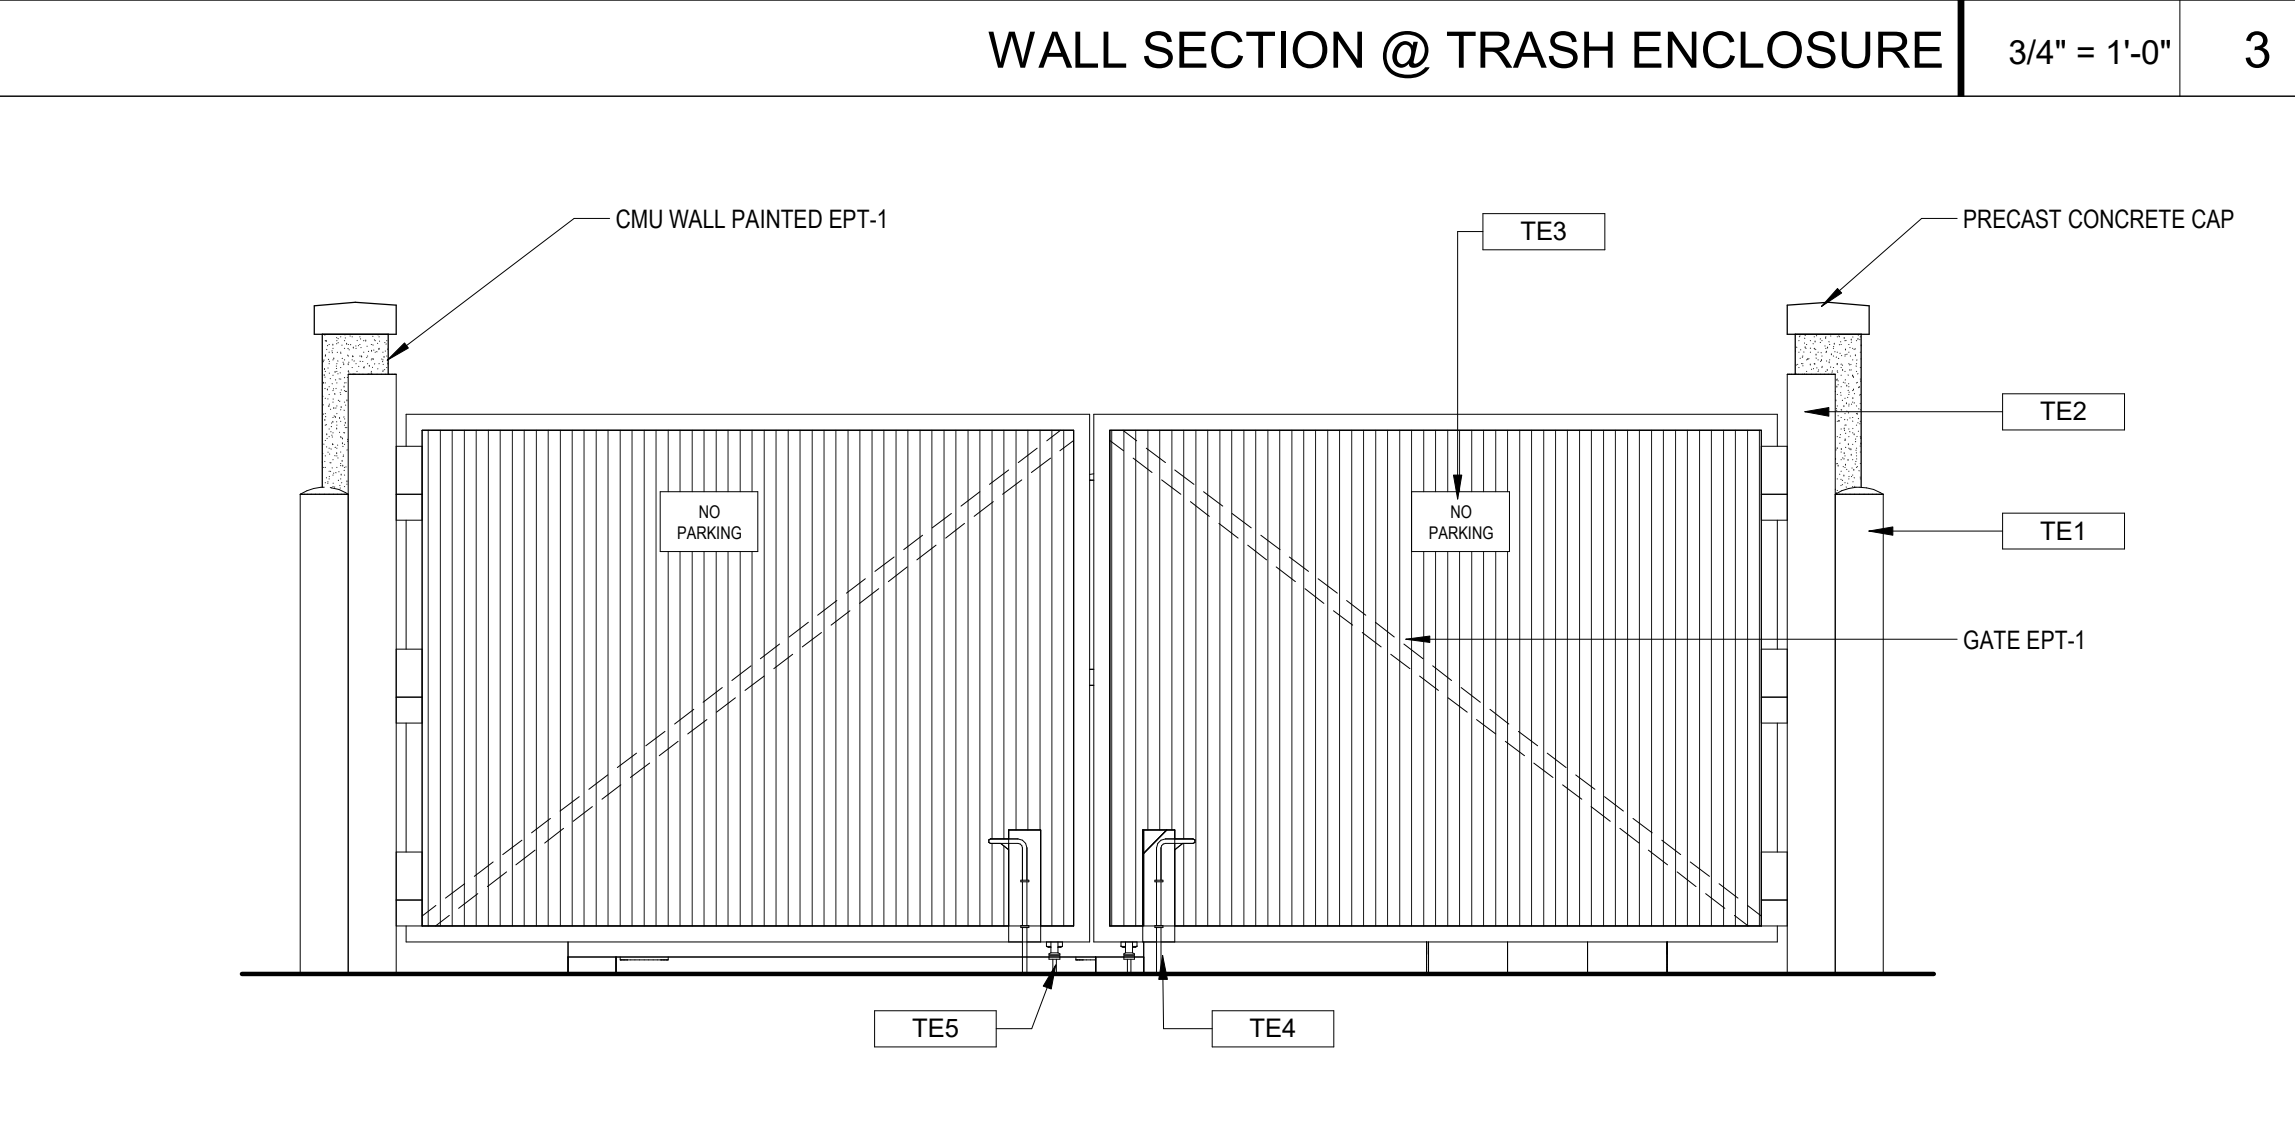

TRASH ENCLOSURE FRONT ELEVATION

1/2" = 1'-0"

2

1. ALL DIMENSIONS ARE FROM EXTERIOR FACE OF SHEATHING U.N.O.
2. REFER TO CIVIL PLAN FOR NORTH ORIENTATION
3. EDGE OF DOOR JAMB SHALL BE MINIMUM 4" FROM INTERSECTING WALL UNLESS OTHERWISE NOTED OR AS REQUIRED FOR HARDWARE INSTALLATION.
4. SEE SHEET A-620 FOR PARTITION TYPES.
5. LOCATION AND NUMBER OF FIRE EXTINGUISHERS ARE TO BE INSTALLED PER THE DIRECTION OF THE LOCAL AUTHORITIES AND NFPA 13.
6. ALL INTERIOR FINISHES ARE TO COMPLY WITH THE REQUIREMENTS AS SET FORTH IN THE CURRENT STANDARD EDITION OF ALL GOVERNING CODES, REGULATIONS AND ORDINANCES HAVING JURISDICTION OVER THE SCOPE OF WORK.
7. CONTRACTOR WILL SECURE ALL BUILDING PERMITS & INSPECTIONS NECESSARY FOR THE CONSTRUCTION OF THE PAGE.
8. DRAWINGS ARE NOT TO BE SCALED FOR INFORMATION.
9. CONTRACTOR SHALL COORDINATE ALL WOOD BLOCKING, STEEL SUPPORTS AND ANY OTHER ITEMS WHICH ARE IMBEDDED IN DRYWALL PARTITIONS OR ENCLOSURES WHICH RELATE TO HIS WORK OR THE WORK OF ANY SEPARATE CONTRACTORS ALL WOOD BLOCKING, BRIDGING, BRACING, FRAMING, ETC. SHALL BE FIRE RETARDANT TREATED AS CALLED FOR BY THE GOVERNING BUILDING CODE AND THE CONTRACTOR MUST SUBMIT AFFIDAVITS OF SUCH FIRE TREATMENT TO THE OWNERSHIP.
10. REFER TO EXTERIOR ELEVATIONS AND WINDOW / DOOR SCHEDULE FOR ADDITIONAL STOREFRONT INFORMATION
11. REFERENCE ENGINEERING PLANS FOR PLUMBING, ELECTRICAL EQUIPMENT AND SYSTEMS. CONTRACTOR TO VERIFY AND COORDINATE PLUMBING ROUGH-IN DIMENSIONS WITH PLUMBER.
12. CONTRACTOR TO VERIFY SIZE AND LOCATION OF DRIVE-UP BANKING EQUIPMENT WITH EQUIPMENT VENDOR PRIOR TO CONSTRUCTION
13. CONTRACTOR TO VERIFY SIZE AND LOCATION OF ALL STEEL PIPE BOLLARDS AROUND DRIVE-UP BANKING MACHINES WITH EQUIPMENT VENDOR PRIOR TO CONSTRUCTION
14. CONTRACTOR TO VERIFY ALL ELECTRICAL REQUIREMENTS OF DRIVE-UP BANKING MACHINES PRIOR TO CONSTRUCTION
15. CONTRACTOR TO COORDINATE MAXIMUM EXTERIOR WALL THICKNESS AT NIGHT DROP WITH EQUIPMENT VENDOR
16. CONTRACTOR TO VERIFY ALL REQUIREMENTS, SIZE AND LOCATION OF NIGHT DEPOSIT WITH BANKING EQUIPMENT WITH EQUIPMENT VENDOR PRIOR TO CONSTRUCTION
17. CONTRACTOR TO FRAME FOR DRIVE-UP OPEN / CLOSE RECESSED SIGNAGE. VERIFY SIZE AND REQUIREMENTS WITH OWNER FURNISHED VENDOR.
18. CONTRACTOR TO SET BANKING EQUIPMENT TEMPLATES. EQUIPMENT VENDOR TO VERIFY CORRECT PLACEMENT AND TO COORDINATE WITH CONTRACTOR FOR PROPER PLACEMENT
19. NO ADJUSTMENT TO THE CONTRACT AMOUNT WILL BE GIVEN FOR THE CONTRACTOR NOT FULLY ACQUITTING HIMSELF WITH EQUIPMENT VENDOR REQUIREMENTS.
20. COORDINATE PINK NOISE LOCATION WITH VENDOR. REFER TO ELECTRICAL DRAWINGS.
21. ALL PAINTED STEEL PIPE BOLLARDS ARE TO RECEIVE A BOLLARD COVER TYPICAL
22. ALL INTERIOR DIMENSIONS ARE FROM FINISHED FACE UNLESS INDICATED OTHERWISE.
23. REFER TO SHEET A-600 SERIES FOR DOOR AND WINDOW SCHEDULE ALL DIMENSIONS ARE FROM FINISHED FACE UNLESS INDICATED OTHERWISE.
24. ALL PLYWOOD SHEATHING SHALL BE FRT.

TRASH ENCLOSURE KEY NOTES	
TAG	DESCRIPTION
TE1	6" DIA. CONCRETE FILLED GALVANIZED STEEL BOLLARD (PAINTED YELLOW)
TE2	6" DIA. STEEL GATE POST WITH SELF CLOSING HINGE (PAINTED TO MATCH PREFINISHED PANEL)
TE3	SIGNAGE "NO PARKING" SHALL MEET SOLID WASTE ORDINANCE
TE4	STEEL CANE BOLT ONE PER GATE (BASIS OF DESIGN: STANLEY HARDWARE #1010) WELD TO STEEL PLATE (4"x14"x1/4") ON GATE
TE5	SUPPORT WHEEL ONE PER GATE BASIS OF DESIGN: GRANGER #1VJD5 WHEEL



550 S. Caldwell Street
Suite 1800
Charlotte, NC 28202

P: 704.981.8951
Lic. #: AA - 0003590
www.bdgllp.com



FIFTH THIRD BANK
DELRAY BEACH

1820 S FEDERAL HWY
DELRAY BEACH, FL

THESE DRAWINGS AND PLANS, ANY REPRODUCTION THEREOF, AND ANY CAD OR ELECTRONIC FILE OF THESE DRAWINGS AND PLANS (HEREINAFTER "PLANS") ARE THE SOLE AND EXCLUSIVE PROPERTY OF BDG ARCHITECTS, AND MAY NOT BE REPRODUCED, PUBLISHED, MODIFIED OR USED IN ANY WAY WITHOUT THE EXPRESS WRITTEN PERMISSION OF BDG ARCHITECTS. USE OF THESE PLANS FOR CONSTRUCTION SHALL BE CONSIDERED ACCEPTANCE OF THE TERMS CONTAINED HEREIN AND THE SUITABILITY AND CONSEQUENTIABILITY OF THE PLANS. THE PLANS SHALL NOT BE SCALED OR ADJUSTED FOR ANY PURPOSE WITHOUT THE EXPRESS WRITTEN APPROVAL OF BDG ARCHITECTS. ANY CHANGES TO THESE PLANS, REGARDLESS OF HOW MINOR, WITHOUT THE EXPRESS WRITTEN APPROVAL OF BDG ARCHITECTS, OR ANY CHANGE IN THE SCOPE, DESIGN OR INTENT OF THESE PLANS FOR ANY REASON, BY ANY PERSON OTHER THAN BDG ARCHITECTS SHALL AUTOMATICALLY VOID ANY DESIGN-RELATED OBLIGATIONS BDG ARCHITECTS MAY HAVE ON THE PROJECT, AND RESULT IN THE FULL AND COMPLETE RELEASE OF BDG ARCHITECTS FROM ANY LIABILITY, CLAIMS, OR DAMAGES INCLUDING ERRORS AND OMISSIONS ARISING OUT OF OR RELATED TO THE PLANS. ANY DISCREPANCIES OR CONFLICTS IN THE PLANS SHALL BE REFERRED IMMEDIATELY TO BDG ARCHITECTS FOR CLARIFICATION PRIOR TO CONTINUING WITH THE WORK. FAILURE TO REFER DISCREPANCIES OR CONFLICTS TO BDG ARCHITECTS PRIOR TO PERFORMING WORK SHALL RESULT IN THE WAIVER OF ANY CLAIMS OR DAMAGES ASSOCIATED WITH THE DISCREPANCIES OR CONFLICTS. THE CONTRACTOR IS RESPONSIBLE FOR THE COORDINATION, SCHEDULING AND CONFORMANCE OF ITS WORK AND ALL WORK PERFORMED BY SUBCONTRACTORS OR OTHER TRADES WITH THE DESIGN DOCUMENTS.

TRASH ENCLOSURE KEY NOTES			
TAG	DESCRIPTION		
TE1	6" DIA. CONCRETE FILLED GALVANIZED STEEL BOLLARD (PAINTED YELLOW)		
TE2	6" DIA. STEEL GATE POST WITH SELF CLOSING HINGE (PAINTED TO MATCH PREFINISHED PANEL)		
TE3	SIGNAGE "NO PARKING" SHALL MEET SOLID WASTE ORDINANCE		
TE4	STEEL CANE BOLT ONE PER GATE (BASIS OF DESIGN: STANLEY HARDWARE #1010) WELD TO STEEL PLATE (4"x14"x1/4") ON GATE		
TE5	SUPPORT WHEEL ONE PER GATE BASIS OF DESIGN: GRANGER #1VJD5 WHEEL		

ISSUE	BY	DATE	DESCRIPTION
-	NGR	05.01.25	SITE PLAN REVIEW
-	NGR	07.04.25	ISSUE FOR PERMIT



PROJECT INFORMATION			
JOB #	240661		
DATE:	07/04/2025		
DRAWN BY:	NGR		
CHECKED BY:	JIM		

SHEET TITLE			
TRASH ENCLOSURE AND DETAILS			

SHEET NUMBER			
--------------	--	--	--

A-190

EXTERIOR FINISH SCHEDULE					GLAZING - GENERAL NOTES	ACM PANEL - GENERAL NOTES
ITEM	EXTERIOR FINISH	MANUFACTURER	COLOR	COMMENTS	EXTERIOR GLAZING BASIS OF DESIGN: REGULAR EXTERIOR STOREFRONT: YKK YES45 TU - CENTER SET THERMALLY BROKEN STOREFRONT, 1" PANEL INFILL 2" X 4 1/2" MULLION EXTERIOR INSULATED GLASS UNIT: VITRO SOLARBAN 90 (2) ACUITY + ACUITY OVERALL THICKNESS: 1 INCH VLT: 53% EXT. REFLECTANCE: 12% INT. REFLECTANCE: 19% U-VALUE (ARGON): 0.24 SHGC: 0.23 LSG: 2.30 PROVIDE SAFETY GLAZING LABELING HIGH IMPACT EXTERIOR: YKK YHSS0 TU - CENTER SET, THERMALLY BROKEN, IMPACT RESISTANT STOREFRONT, 1" INSULATED PANEL INFILL (LAMINATED) 2 1/2" X 5" MULLION INTERIOR GLAZING BASIS OF DESIGN: YKK YES45 FS - CENTER SET, 1/4" PANEL INFILL 1 3/4" X 4 1/2" MULLION INTERIOR GLASS UNIT: CLEAR FLOAT GLASS, FULLY TEMPERED OVERALL THICKNESS: 6mm (1/4") PROVIDE SAFETY GLAZING LABELING	A. ALL ACM PANELS MUST BE ANCHORED TO MINIMUM 16 GA METAL STUD FRAMING. REFER TO STRUCTURAL METAL STUD FRAMING NOT BY CA SYSTEMS. B. METAL STUDS MUST ALIGN WITH PANEL JOINTS AS REQUIRED FOR METAL COMPOSITE PANEL ATTACHMENT. C. FIXED STUDS MAY BE USED TO SUPPORT METAL COMPOSITE PANELS (G.C. TO COORDINATE) D. 3/8" GYP. BD SHEATHING AND/OR GLASS MAT SHEATHING WILL NOT SUPPORT METAL COMPOSITE PANEL ATTACHMENT (SHEATHING NOT BY CA SYSTEMS) E. ALL FLATSTOCK FABRICATED FLASHING REQUIRED FOR METAL COMPOSITE PANEL DETAILS TO BE PREFINISHED ALUMINUM. COLOR TO MATCH U.N.O. F. ALL DIMENSIONS AND QUANTITIES ARE TO BE FIELD VERIFIED PRIOR TO THE FABRICATION (RELEASE) OF ANY & ALL METAL COMPOSITE PANEL AND ASSOCIATED FLASHINGS. G. ALL SKYWARD ACM PANEL JOINTS TO HAVE BACKER ROD AND CAULK. APPLY DOWN PAST WOOD BLOCKING, TYP. H. USE BACKER ROD AND CAULK AT ALL VERTICAL PANEL END (JAMB) CONDITIONS AT DISSIMILAR MATERIALS (IE. STUCCO, WINDOW MULLIONS) I. ALL SKYWARD ACM PANEL JOINTS TO HAVE BACKER ROD AND CAULK. APPLY DOWN PAST WOOD BLOCKING, TYP. USE BACKER ROD AND CAULK AT ALL VERTICAL PANEL END (JAMB) JOINT CONDITIONS AT DISSIMILAR MATERIALS (IE STUCCO, WINDOW MULLION)
ACM-1	ALUMINUM COMPOSITE METAL PANEL	ALCOA ARCHITECTURAL REYNOBOND	CUSTOM FIFTH THIRD BLUE			
ACM-2	ALUMINUM COMPOSITE METAL PANEL	ALCOA ARCHITECTURAL REYNOBOND	CUSTOM FIFTH THIRD GREEN			
ACM-3	ALUMINUM COMPOSITE METAL PANEL	ALCOA ARCHITECTURAL REYNOBOND	CLEAR ANODIZED METAL			
AL-1	ALUMINUM STOREFRONT SYSTEM	KAWNEER	CLEAR ANODIZED	CENTER SET THERMALLY BROKEN STOREFRONT, 1" PANEL INFILL 2" X 4 1/2" MULLION		
EIFS-1	EIFS BARRIER SYSTEM	DRYVIT (FINE FINISH)	DOVER SKY	3" EIFS SYSTEM		
EIFS-2	EIFS BARRIER SYSTEM	DRYVIT (FINE FINISH)	DOVER SKY	5" EIFS SYSTEM		
EIFS-3	EIFS BARRIER SYSTEM	DRYVIT (FINE FINISH)	DOVER SKY	2" EIFS SYSTEM		
EXT-1	STANDARD MODULAR BRICK VENEER	ACME BRICK	SLATE GRAY	MORTAR MANUFACTURER: COOSA , MORTAR COLOR: OLD LIME PUTTY		
M-1	PRE-FINISHED METAL COPING	PAC-GLAD PETERSON	CLEAR ANODIZED			

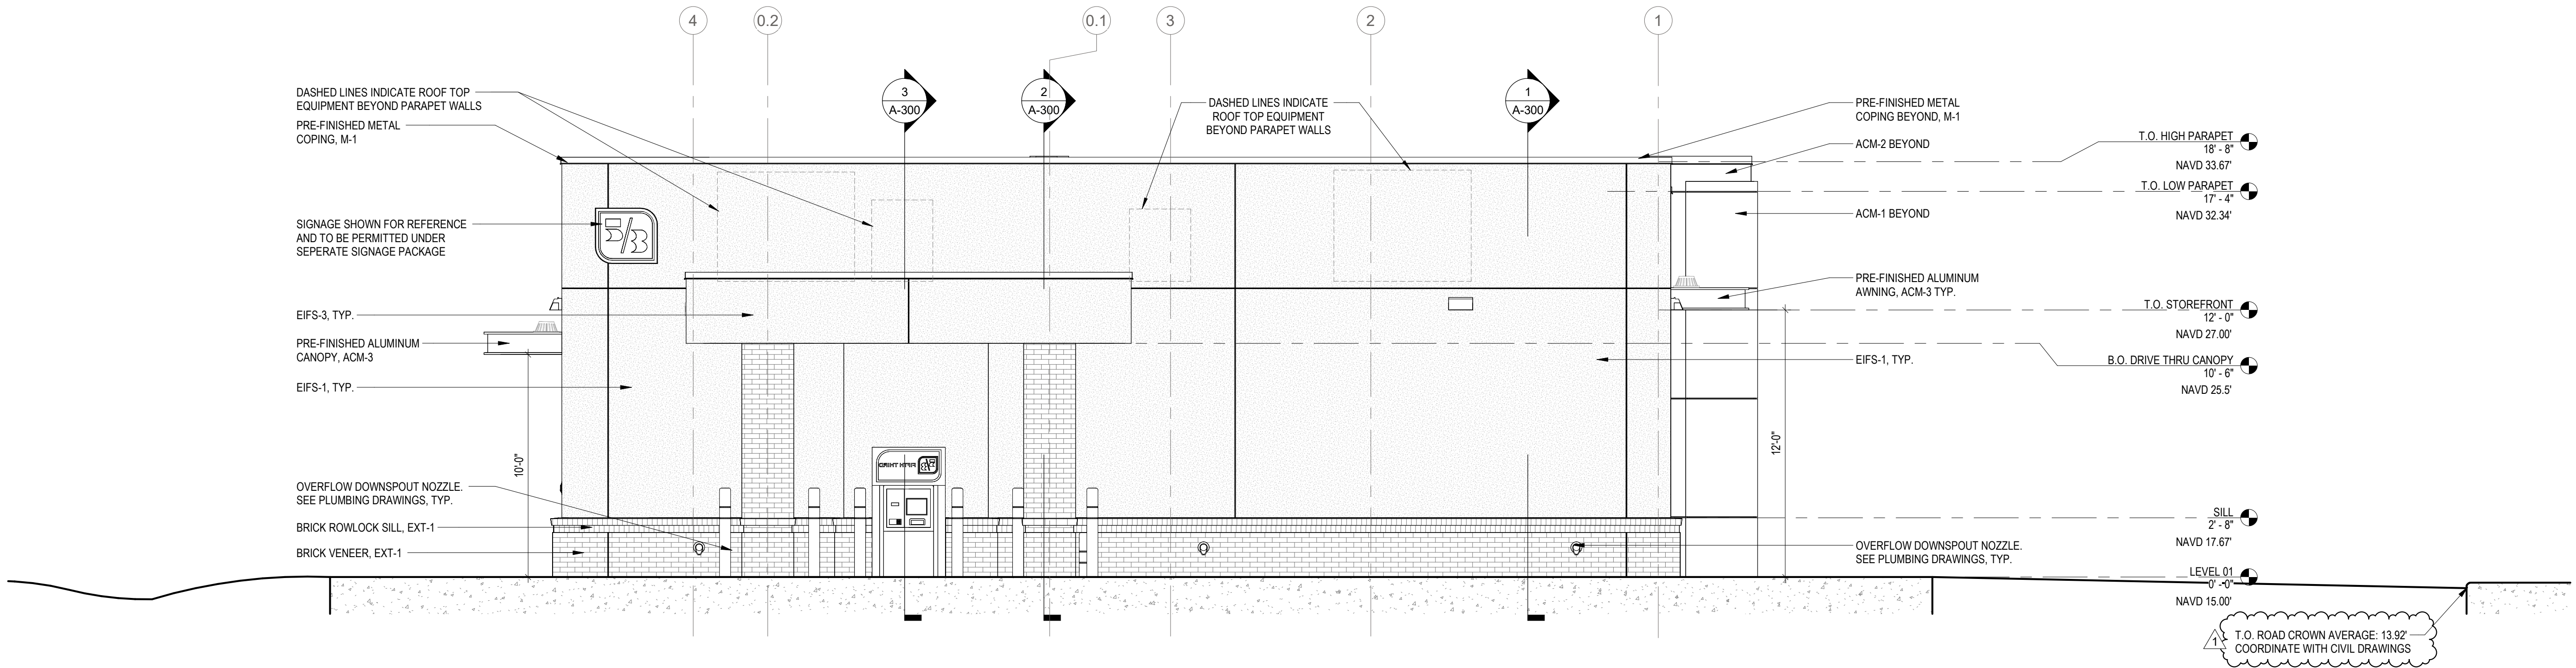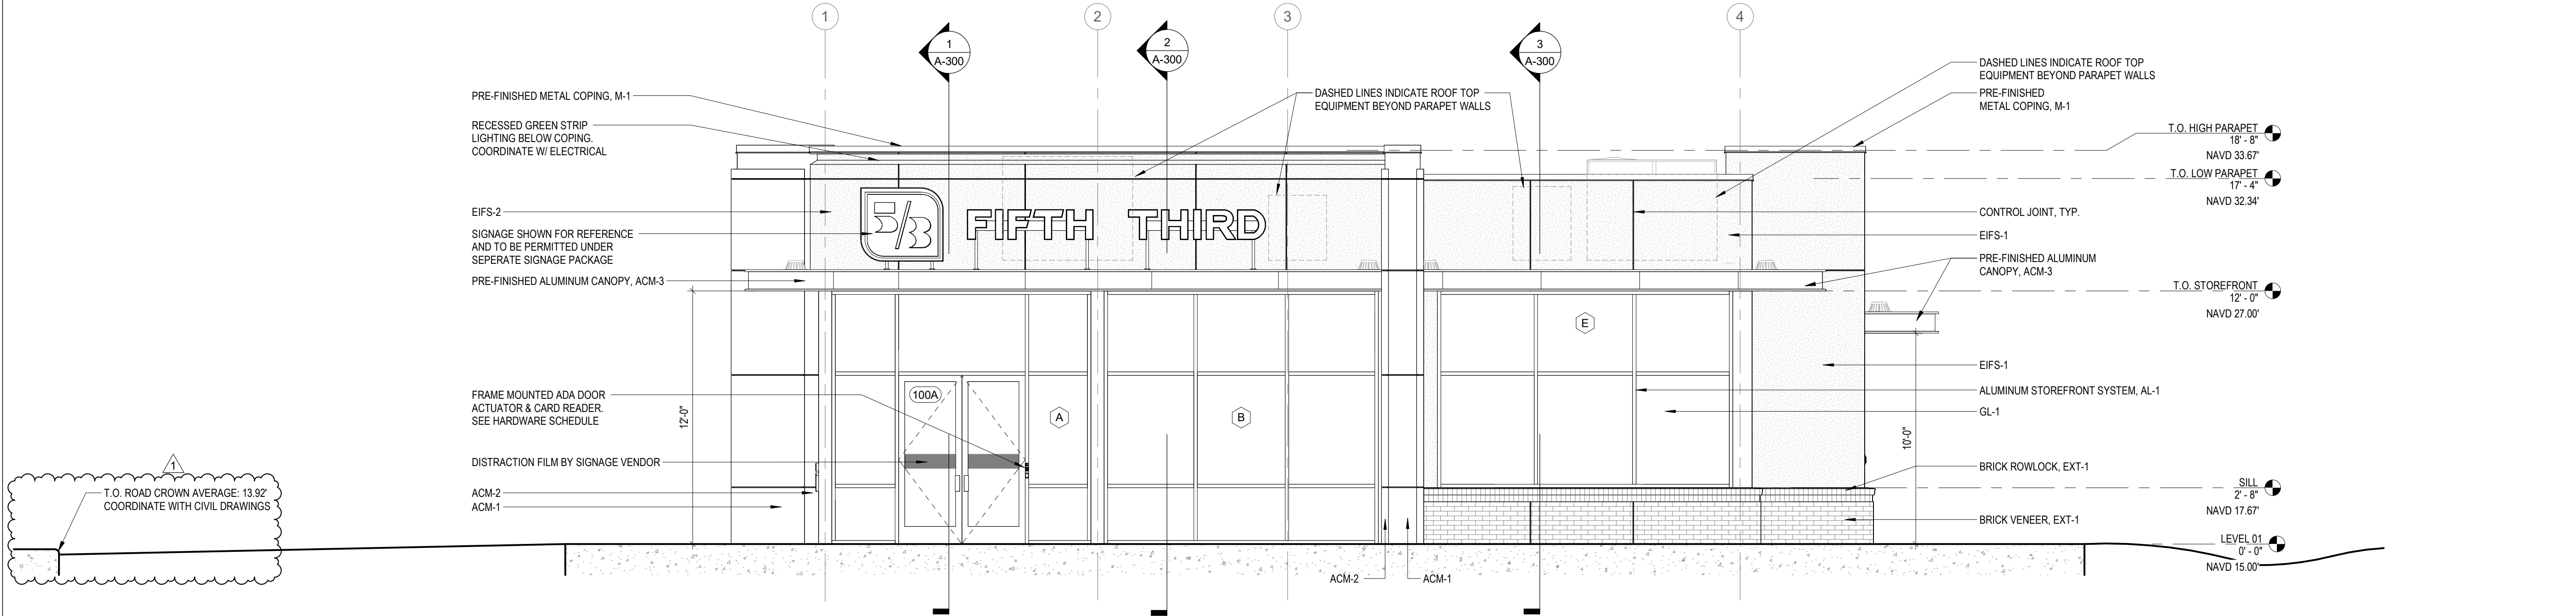

550 S. Caldwell Street
Suite 1800
Charlotte, NC 28202

P: 704.981.8951
Lic. #: AA - 0003590
www.bdgllp.com



FIFTH THIRD BANK
DELRAY BEACH

1820 S FEDERAL HWY
DELRAY BEACH, FL

THESE DRAWINGS AND PLANS, ANY REPRODUCTION THEREOF, AND ANY CAD OR ELECTRONIC FILE OF THESE DRAWINGS AND PLANS (HEREINAFTER "PLANS") ARE THE SOLE AND EXCLUSIVE PROPERTY OF BDG ARCHITECTS, AND MAY NOT BE REPRODUCED, PUBLISHED, MODIFIED OR USED IN ANY WAY WITHOUT THE EXPRESS WRITTEN PERMISSION OF BDG ARCHITECTS. USE OF THESE PLANS FOR CONSTRUCTION SHALL BE CONSIDERED ACCEPTANCE OF THE TERMS CONTAINED HEREIN AND THE SUITABILITY AND COMPLETENESS OF THE PLANS. THE PLANS SHALL NOT BE SCALED OR MODIFIED FOR ANY PURPOSE WITHOUT THE EXPRESS WRITTEN APPROVAL OF BDG ARCHITECTS. ANY CHANGES TO THESE PLANS REGARDLESS OF HOW MINOR, WITHOUT THE EXPRESS WRITTEN APPROVAL OF BDG ARCHITECTS, ANY CONSTRUCTION EXECUTED FROM THESE PLANS WITHOUT THE EXPRESS WRITTEN APPROVAL OF BDG ARCHITECTS OR ANY CHANGE IN THE SCOPE, DESIGN OR VIEW OF THESE PLANS FOR ANY REASON, BY ANY PERSON OTHER THAN BDG ARCHITECTS SHALL AUTOMATICALLY VOID ANY DESIGN-RELATED OBLIGATIONS BDG ARCHITECTS MAY HAVE ON THE PROJECT, AND RESULT IN THE FULL AND COMPLETE RELEASE OF BDG ARCHITECTS FROM ANY LIABILITY, CLAIMS, OR DAMAGES INCLUDING ERRORS AND OMISSIONS ARISING OUT OF OR RELATED TO THE PLANS. ANY DISCREPANCIES OR CONFLICTS IN THE PLANS SHALL BE REFERRED IMMEDIATELY TO BDG ARCHITECTS FOR CLARIFICATION PRIOR TO CONTINUING WITH THE WORK. FAILURE TO REVER DISCREPANCIES OR CONFLICTS TO BDG ARCHITECTS PRIOR TO PERFORMING WORK SHALL RESULT IN THE WAIVER OF ANY CLAIMS OR DAMAGES ASSOCIATED WITH THE DISCREPANCIES OR CONFLICTS. THE CONTRACTOR IS RESPONSIBLE FOR THE COORDINATION, SCHEDULING AND CONFORMANCE OF ITS WORK AND ALL WORK PERFORMED BY SUBCONTRACTORS OR OTHER TRADES WITH THE DESIGN DOCUMENTS.

SEAL

ISSUE	BY	DATE	DESCRIPTION
-	NGR	05.01.25	SITE PLAN REVIEW
-	NGR	07.04.25	ISSUE FOR PERMIT
1	NGR	10.03.25	CRL 1

PROJECT INFORMATION	
JOB #	240661
DATE:	07/04/2025
DRAWN BY:	NGR
CHECKED BY:	JIM



SHEET TITLE

EXTERIOR ELEVATIONS

SHEET NUMBER

A-200

EXTERIOR FINISH SCHEDULE					GLAZING - GENERAL NOTES	ACM PANEL - GENERAL NOTES
ITEM	EXTERIOR FINISH	MANUFACTURER	COLOR	COMMENTS		
ACM-1	ALUMINUM COMPOSITE METAL PANEL	ALCOA ARCHITECTURAL REYNOBOND	CUSTOM FIFTH THIRD BLUE		EXTERIOR GLAZING BASIS OF DESIGN: REGULAR EXTERIOR STOREFRONT: YKK YES4S TU - CENTER SET THERMALLY BROKEN STOREFRONT, 1" PANEL INFILL 2" X 4 1/2" MULLION EXTERIOR INSULATED GLASS UNIT: VITRO SOLARBAN 90 (2) ACUTY + ACUTY OVERALL THICKNESS: 1 INCH VLT: 53% EXT. REFLECTANCE: 12% INT. REFLECTANCE: 19% U-VALUE (ARGON): 0.24 SHGC: 0.23 LSG: 2.30 PROVIDE SAFETY GLAZING LABELING HIGH IMPACT EXTERIOR: YKK YH50 TU - CENTER SET, THERMALLY BROKEN, IMPACT RESISTANT STOREFRONT, 1" INSULATED PANEL INFILL (LAMINATED) 2 1/2" X 5" MULLION INTERIOR GLAZING BASIS OF DESIGN: YKK YES4S FS - CENTER SET, 1/4" PANEL INFILL 1 3/4" X 4 1/2" MULLION INTERIOR GLASS UNIT: CLEAR FLOAT GLASS, FULLY TEMPERED OVERALL THICKNESS: 6mm (1/4") PROVIDE SAFETY GLAZING LABELING	A. ALL ACM PANELS MUST BE ANCHORED TO MINIMUM 16 GA METAL STUD FRAMING. REFER TO STRUCTURAL. METAL STUD FRAMING NOT BY CA SYSTEMS. B. METAL STUDS MUST ALIGN WITH PANEL JOINTS AS REQUIRED FOR METAL COMPOSITE PANEL ATTACHMENT. C. FIXED STUDS MAY BE USED TO SUPPORT METAL COMPOSITE PANELS (G.C. TO COORDINATE) D. 3/8" GYP. BD SHEATHING AND/OR GLASS MAT SHEATHING WILL NOT SUPPORT METAL COMPOSITE PANEL ATTACHMENT (SHEATHING NOT BY CA SYSTEMS) E. ALL FLATSTOCK FABRICATED FLASHING REQUIRED FOR METAL COMPOSITE PANEL DETAILS TO BE PREFINISHED ALUMINUM. COLOR TO MATCH U.N.O. F. ALL DIMENSIONS AND QUANTITIES ARE TO BE FIELD VERIFIED PRIOR TO THE FABRICATION (RELEASE) OF ANY & ALL METAL COMPOSITE PANEL AND ASSOCIATED FLASHINGS. G. ALL SKYWARD ACM PANEL JOINTS TO HAVE BACKER ROD AND CAULK. APPLY DOWN PAST WOOD BLOCKING, TYP. H. USE BACKER ROD AND CAULK AT ALL VERTICAL PANEL END (JAMB) CONDITIONS AT DISSIMILAR MATERIALS (IE. STUCCO, WINDOW MULLIONS) I. ALL SKYWARD ACM PANEL JOINTS TO HAVE BACKER ROD AND CAULK. APPLY DOWN PAST WOOD BLOCKING, TYP. USE BACKER ROD AND CAULK AT ALL VERTICAL PANEL END (JAMB) JOINT CONDITIONS AT DISSIMILAR MATERIALS (IE STUCCO, WINDOW MULLION)
ACM-2	ALUMINUM COMPOSITE METAL PANEL	ALCOA ARCHITECTURAL REYNOBOND	CUSTOM FIFTH THIRD GREEN			
ACM-3	ALUMINUM COMPOSITE METAL PANEL	ALCOA ARCHITECTURAL REYNOBOND	CLEAR ANODIZED METAL			
AL-1	ALUMINUM STOREFRONT SYSTEM	KAWNEER	CLEAR ANODIZED	CENTER SET THERMALLY BROKEN STOREFRONT, 1" PANEL INFILL 2" X 4 1/2" MULLION		
EIFS-1	EIFS BARRIER SYSTEM	DRYVIT (FINE FINISH)	DOVER SKY	3" EIFS SYSTEM		
EIFS-2	EIFS BARRIER SYSTEM	DRYVIT (FINE FINISH)	DOVER SKY	5" EIFS SYSTEM		
EIFS-3	EIFS BARRIER SYSTEM	DRYVIT (FINE FINISH)	DOVER SKY	2" EIFS SYSTEM		
EXT-1	STANDARD MODULAR BRICK VENEER	ACME BRICK	SLATE GRAY	MORTAR MANUFACTURER: COOSA , MORTAR COLOR: OLD LIME PUTTY		
M-1	PRE-FINISHED METAL COPING	PAC-GLAD PETERSON	CLEAR ANODIZED			

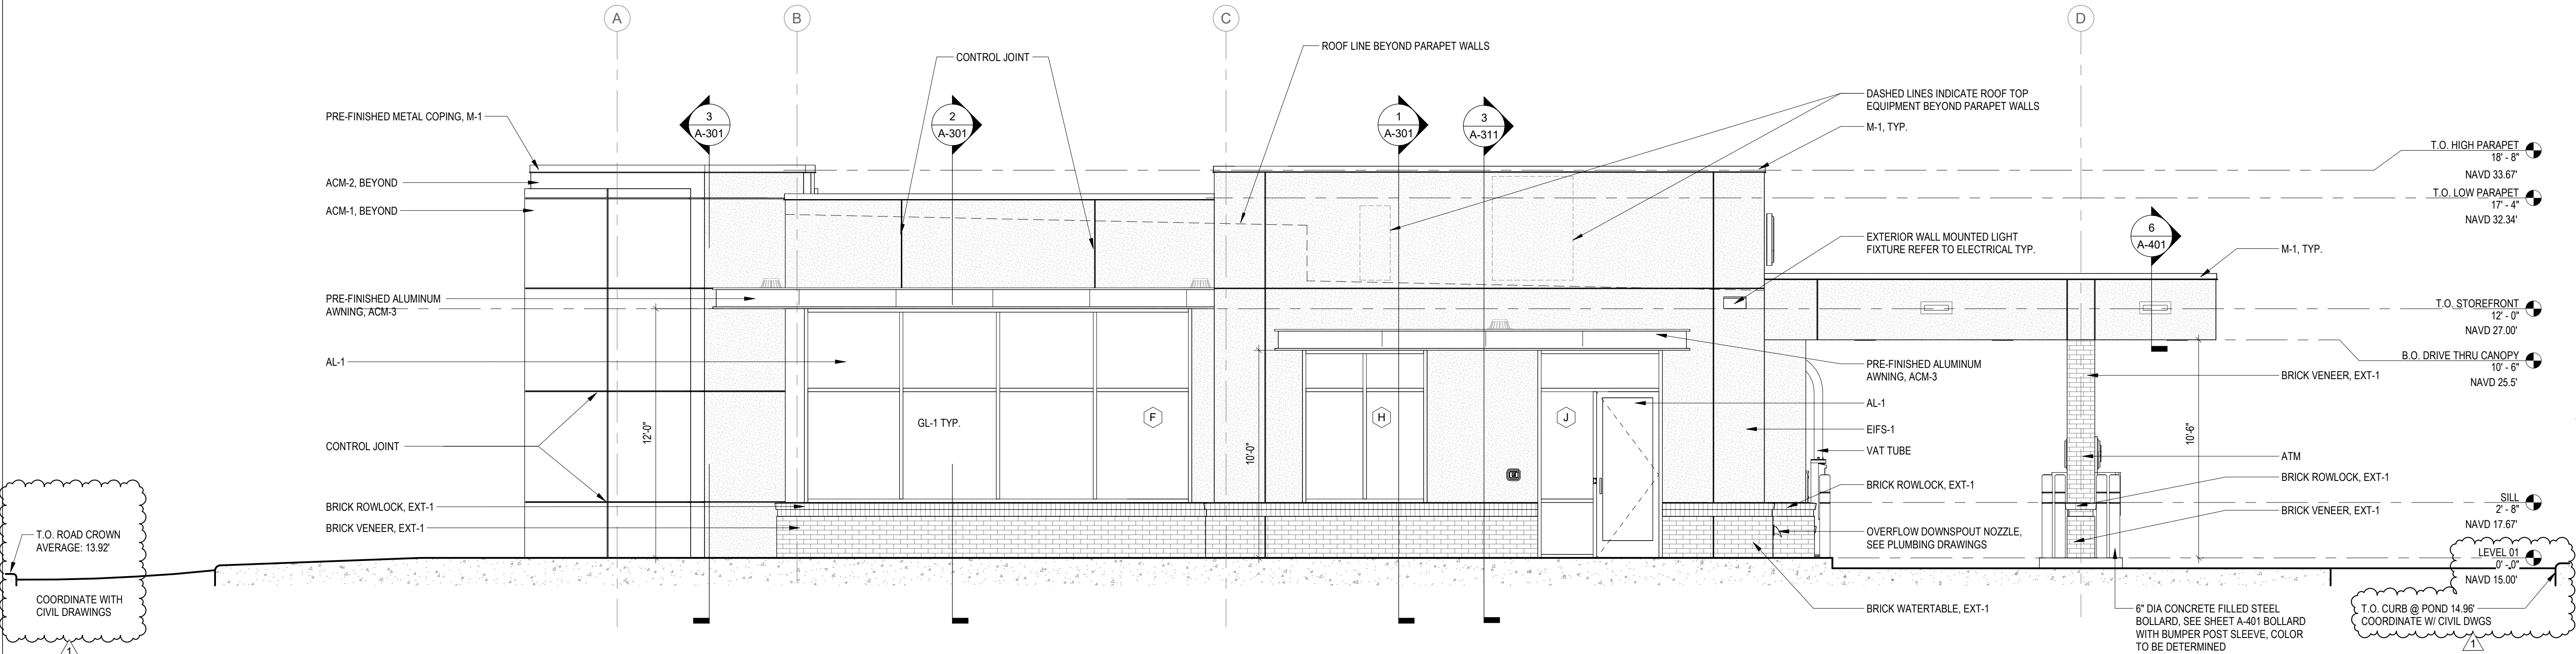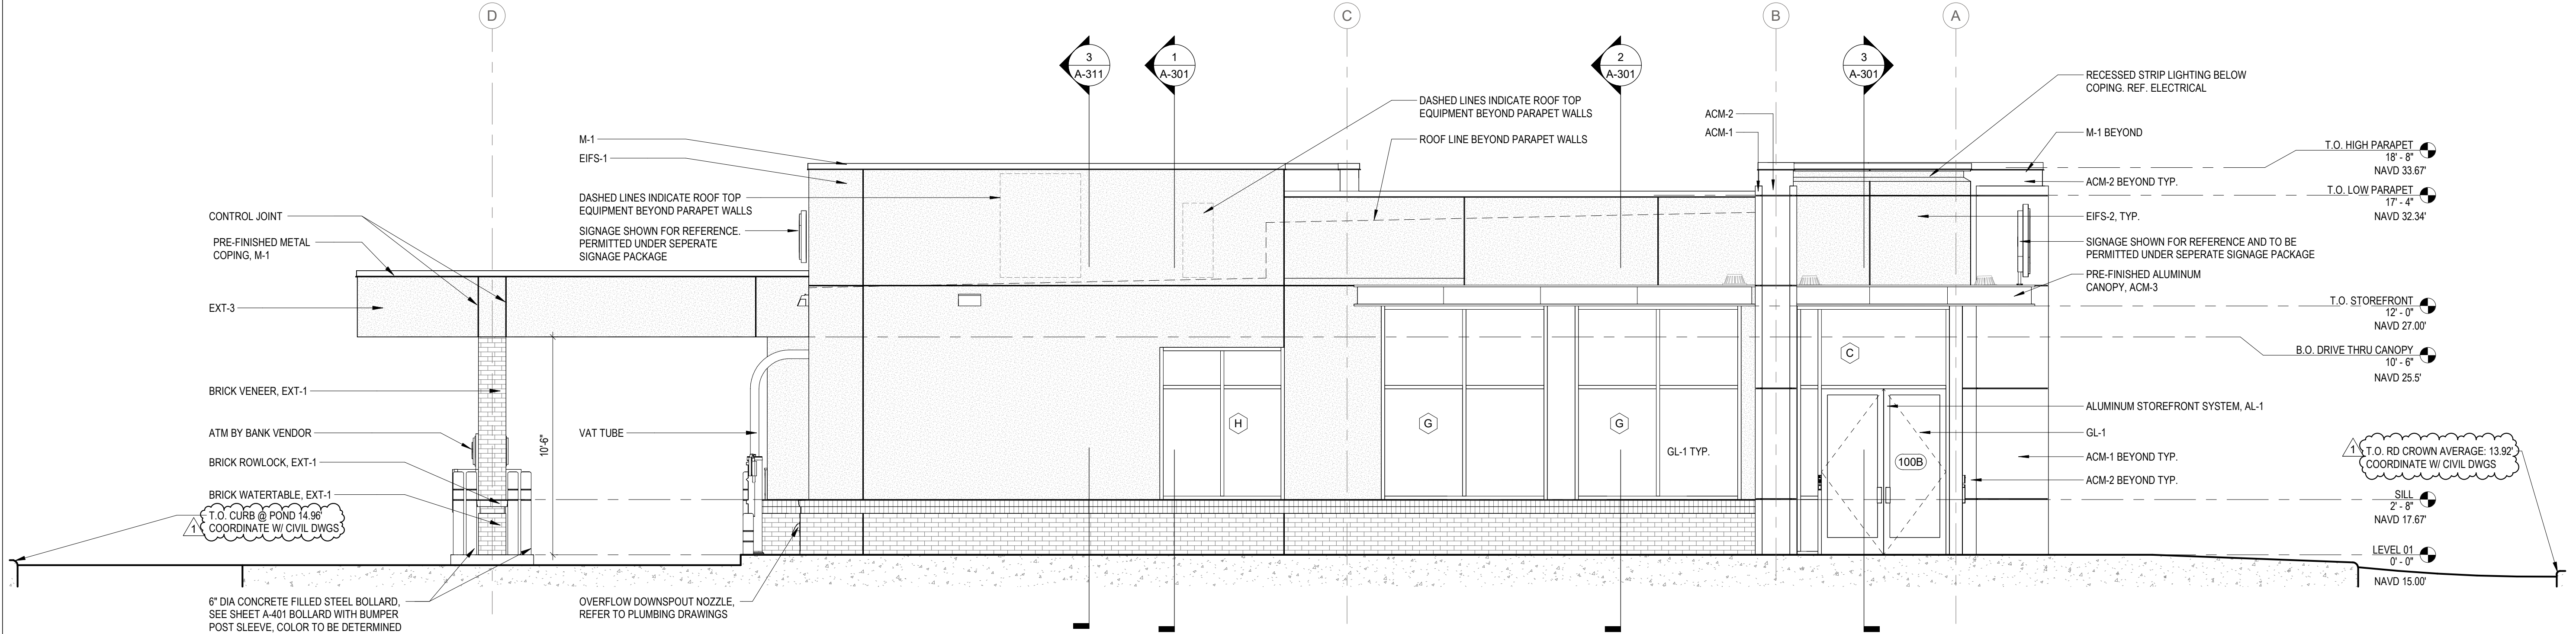

bdgarchitects

550 S. Caldwell Street
Suite 1800
Charlotte, NC 28202

P: 704.981.8951
Lic. #: AA - 0003590
www.bdgllp.com



FIFTH THIRD BANK
DELRAY BEACH
1820 S FEDERAL HWY
DELRAY BEACH, FL

THESE DRAWINGS AND PLANS, ANY REPRODUCTION THEREOF, AND ANY CAD OR ELECTRONIC FILE OF THESE DRAWINGS AND PLANS (HEREINAFTER "PLANS") ARE THE SOLE AND EXCLUSIVE PROPERTY OF BDG ARCHITECTS, AND MAY NOT BE REPRODUCED, PUBLISHED, MODIFIED OR USED IN ANY WAY WITHOUT THE EXPRESS WRITTEN PERMISSION OF BDG ARCHITECTS. USE OF THESE PLANS FOR CONSTRUCTION SHALL BE CONSIDERED ACCEPTANCE OF THE TERMS CONTAINED HEREIN AND THE SOLE RESPONSIBILITY AND CONSEQUENCES OF THE PLANS. THE PLANS SHALL NOT BE SCALED OR MODIFIED FOR ANY PURPOSE WITHOUT THE EXPRESS WRITTEN APPROVAL OF BDG ARCHITECTS. ANY CHANGES TO THESE PLANS, REGARDLESS OF HOW MINOR, WITHOUT THE EXPRESS WRITTEN APPROVAL OF BDG ARCHITECTS, ANY CONSTRUCTION EXECUTED FROM THESE PLANS WITHOUT THE EXPRESS WRITTEN APPROVAL OF BDG ARCHITECTS OR ANY CHANGE IN THE SCOPE, DESIGN OR INTENT OF THESE PLANS FOR ANY REASON, BY ANY PERSON OTHER THAN BDG ARCHITECTS SHALL AUTOMATICALLY VOID ANY DESIGN-RELATED OBLIGATIONS BDG ARCHITECTS MAY HAVE ON THE PROJECT, AND RESULT IN THE FULL AND COMPLETE RELEASE OF BDG ARCHITECTS FROM ANY LIABILITY, CLAIMS, OR DAMAGES INCLUDING ERRORS AND OMISSIONS ARISING OUT OF OR RELATED TO THE PLANS. ANY DISCREPANCIES OR CONFLICTS IN THE PLANS SHALL BE REFERRED IMMEDIATELY TO BDG ARCHITECTS FOR CLARIFICATION PRIOR TO CONTINUING WITH THE WORK. FAILURE TO REEFER DISCREPANCIES OR CONFLICTS TO BDG ARCHITECTS PRIOR TO PERFORMING WORK SHALL RESULT IN THE WAIVER OF ANY CLAIMS OR DAMAGES ASSOCIATED WITH THE DISCREPANCIES OR CONFLICTS. THE CONTRACTOR IS RESPONSIBLE FOR THE COORDINATION OF SCHEDULING AND CONFORMANCE OF ITS WORK AND ALL WORK PERFORMED BY SUBCONTRACTORS OR OTHER TRADES WITH THE DESIGN DOCUMENTS.

SEAL

ISSUE	BY	DATE	DESCRIPTION
-	NGR	05.01.25	SITE PLAN REVIEW
-	NGR	07.04.25	ISSUE FOR PERMIT
1	NGR	10.03.25	CRL 1

PROJECT INFORMATION			
JOB #	240661		
DATE:	07/04/2025		
DRAWN BY:	NGR		
CHECKED BY:	JIM		





SHEET TITLE

EXTERIOR ELEVATIONS

SHEET NUMBER

A-201

MATERIAL SWATCHES	EXTERIOR FINISH SCHEDULE					GLAZING - GENERAL NOTES	ACM PANEL - GENERAL NOTES
	ITEM	EXTERIOR FINISH	MANUFACTURER	COLOR	COMMENTS		
ACM-1 ACM-2 ACM-3 M-1 AL-1 EIFS-1 EXT-1 EXT-1 GL-1	ACM-1	ALUMINUM COMPOSITE METAL PANEL	ALCOA ARCHITECTURAL REYNOBOND	CUSTOM FIFTH THIRD BLUE		EXTERIOR GLAZING BASIS OF DESIGN: REGULAR EXTERIOR STOREFRONT: YKK YES45 TU - CENTER SET THERMALLY BROKEN STOREFRONT, 1" PANEL INFILL 2" X 4 1/2" MULLION EXTERIOR INSULATED GLASS UNIT: VITRO SOLARBAN 90 (2) ACUITY + ACUITY OVERALL THICKNESS: 1 INCH VLT: 53% EXT. REFLECTANCE: 12% INT. REFLECTANCE: 19% U-VALUE (ARGON): 0.24 SHGC: 0.23 LSG: 2.30 PROVIDE SAFETY GLAZING LABELING HIGH IMPACT EXTERIOR: YKK YES45 TU - CENTER SET, THERMALLY BROKEN, IMPACT RESISTANT STOREFRONT, 1" INSULATED PANEL INFILL (LAMINATED) 2 1/2" X 5" MULLION INTERIOR GLAZING BASIS OF DESIGN: YKK YES45 FS - CENTER SET, 1/4" PANEL INFILL 1 3/4" X 4 1/2" MULLION INTERIOR GLASS UNIT: CLEAR FLOAT GLASS, FULLY TEMPERED OVERALL THICKNESS: 6mm (1/4") PROVIDE SAFETY GLAZING LABELING	A. ALL ACM PANELS MUST BE ANCHORED TO MINIMUM 16 GA METAL STUD FRAMING. REFER TO STRUCTURAL. METAL STUD FRAMING NOT BY CA SYSTEMS. B. METAL STUDS MUST ALIGN WITH PANEL JOINTS AS REQUIRED FOR METAL COMPOSITE PANEL ATTACHMENT. C. FIXED STUDS MAY BE USED TO SUPPORT METAL COMPOSITE PANELS (G.C. TO COORDINATE) D. 3/8" GYP. BD SHEATHING AND/OR GLASS MAT SHEATHING WILL NOT SUPPORT METAL COMPOSITE PANEL ATTACHMENT (SHEATHING NOT BY CA SYSTEMS) E. ALL FLATSTOCK FABRICATED FLASHING REQUIRED FOR METAL COMPOSITE PANEL DETAILS TO BE PREFINISHED ALUMINUM. COLOR TO MATCH U.N.O. F. ALL DIMENSIONS AND QUANTITIES ARE TO BE FIELD VERIFIED PRIOR TO THE FABRICATION (RELEASE) OF ANY & ALL METAL COMPOSITE PANEL AND ASSOCIATED FLASHINGS. G. ALL SKYWARD ACM PANEL JOINTS TO HAVE BACKER ROD AND CAULK. APPLY DOWN PAST WOOD BLOCKING, TYP. H. USE BACKER ROD AND CAULD AT ALL VERTICAL PANEL END (JAMB) CONDITIONS AT DISSIMILAR MATERIALS (IE. STUCCO, WINDOW MULLIONS) I. ALL SKYWARD ACM PANEL JOINTS TO HAVE BACKER ROD AND CAULK. APPLY DOWN PAST WOOD BLOCKING, TYP. USE BACKER ROD AND CAULK AT ALL VERTICAL PANEL END (JAMB) JOINT CONDITIONS AT DISSIMILAR MATERIALS (IE STUCCO, WINDOW MULLION)
	ACM-2	ALUMINUM COMPOSITE METAL PANEL	ALCOA ARCHITECTURAL REYNOBOND	CUSTOM FIFTH THIRD GREEN			
	ACM-3	ALUMINUM COMPOSITE METAL PANEL	ALCOA ARCHITECTURAL REYNOBOND	CLEAR ANODIZED METAL			
	AL-1	ALUMINUM STOREFRONT SYSTEM	KAWNEER	CLEAR ANODIZED	CENTER SET THERMALLY BROKEN STOREFRONT, 1" PANEL INFILL 2" X 4 1/2" MULLION		
	EIFS-1	EIFS BARRIER SYSTEM	DRYVIT (FINE FINISH)	DOVER SKY	3" EIFS SYSTEM		
	EIFS-2	EIFS BARRIER SYSTEM	DRYVIT (FINE FINISH)	DOVER SKY	5" EIFS SYSTEM		
	EIFS-3	EIFS BARRIER SYSTEM	DRYVIT (FINE FINISH)	DOVER SKY	2" EIFS SYSTEM		
	EXT-1	STANDARD MODULAR BRICK VENEER	ACME BRICK	SLATE GRAY	MORTAR MANUFACTURER: COOSA , MORTAR COLOR: OLD LIME PUTTY		
	M-1	PRE-FINISHED METAL COPING	PAC-GLAD PETERSON	CLEAR ANODIZED			

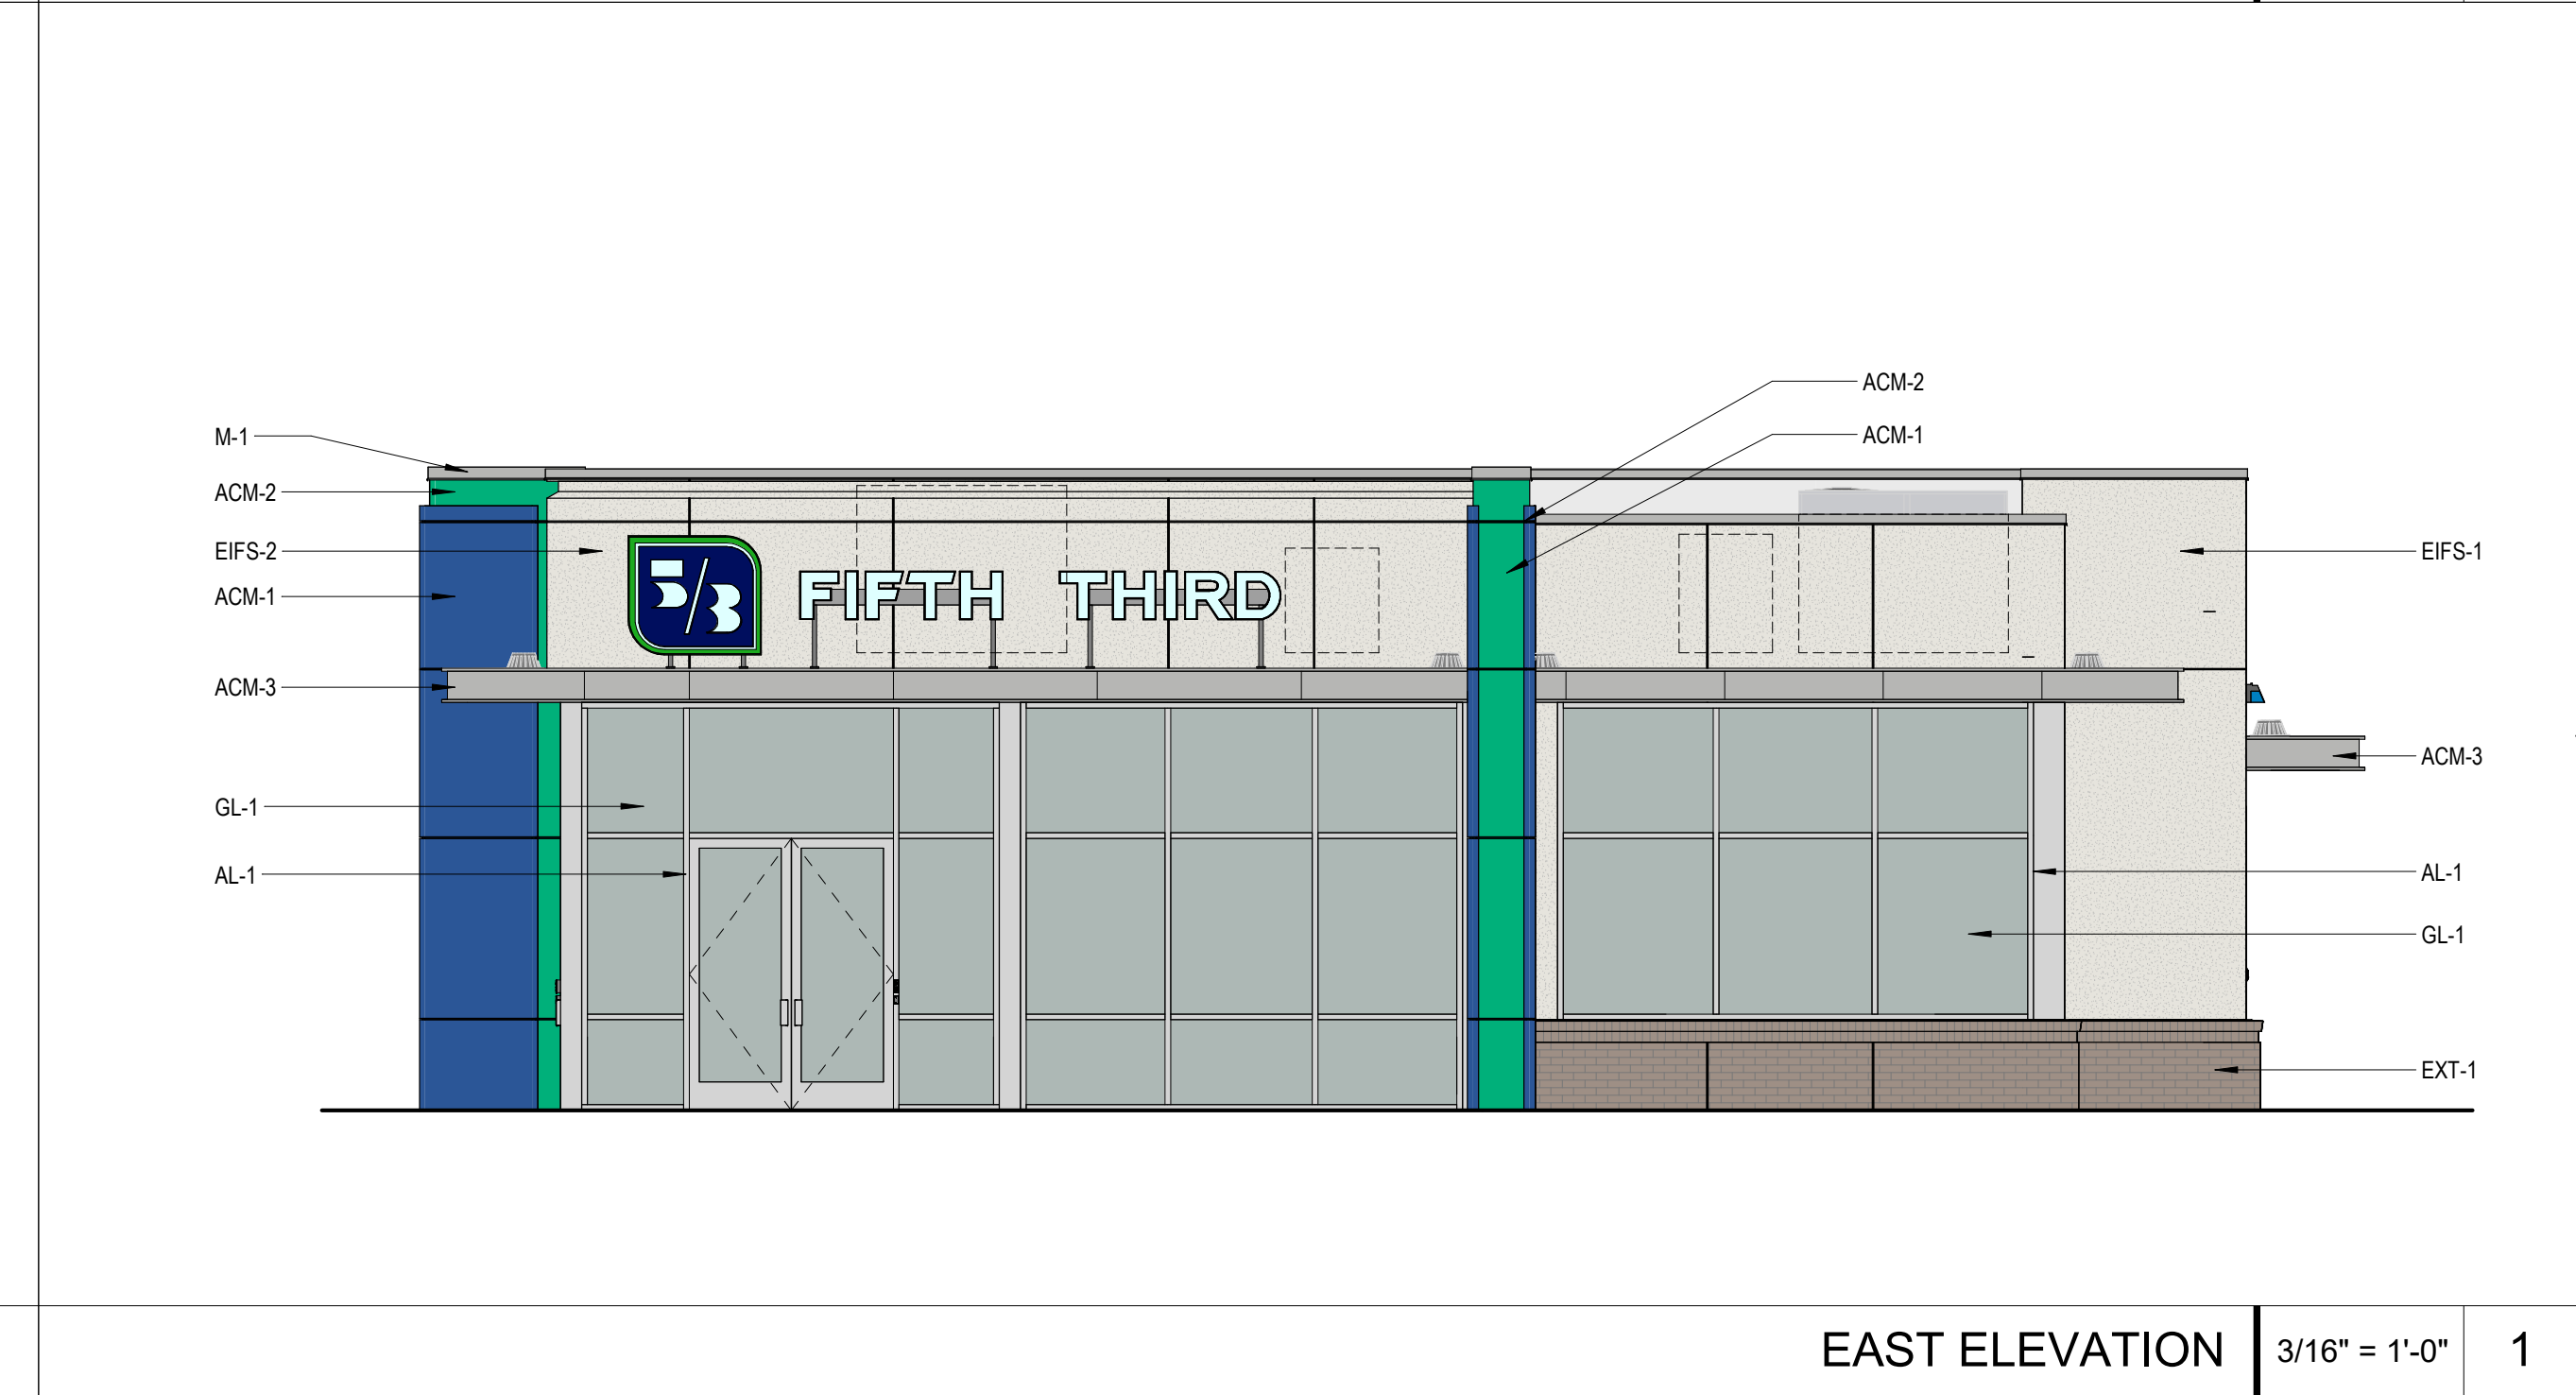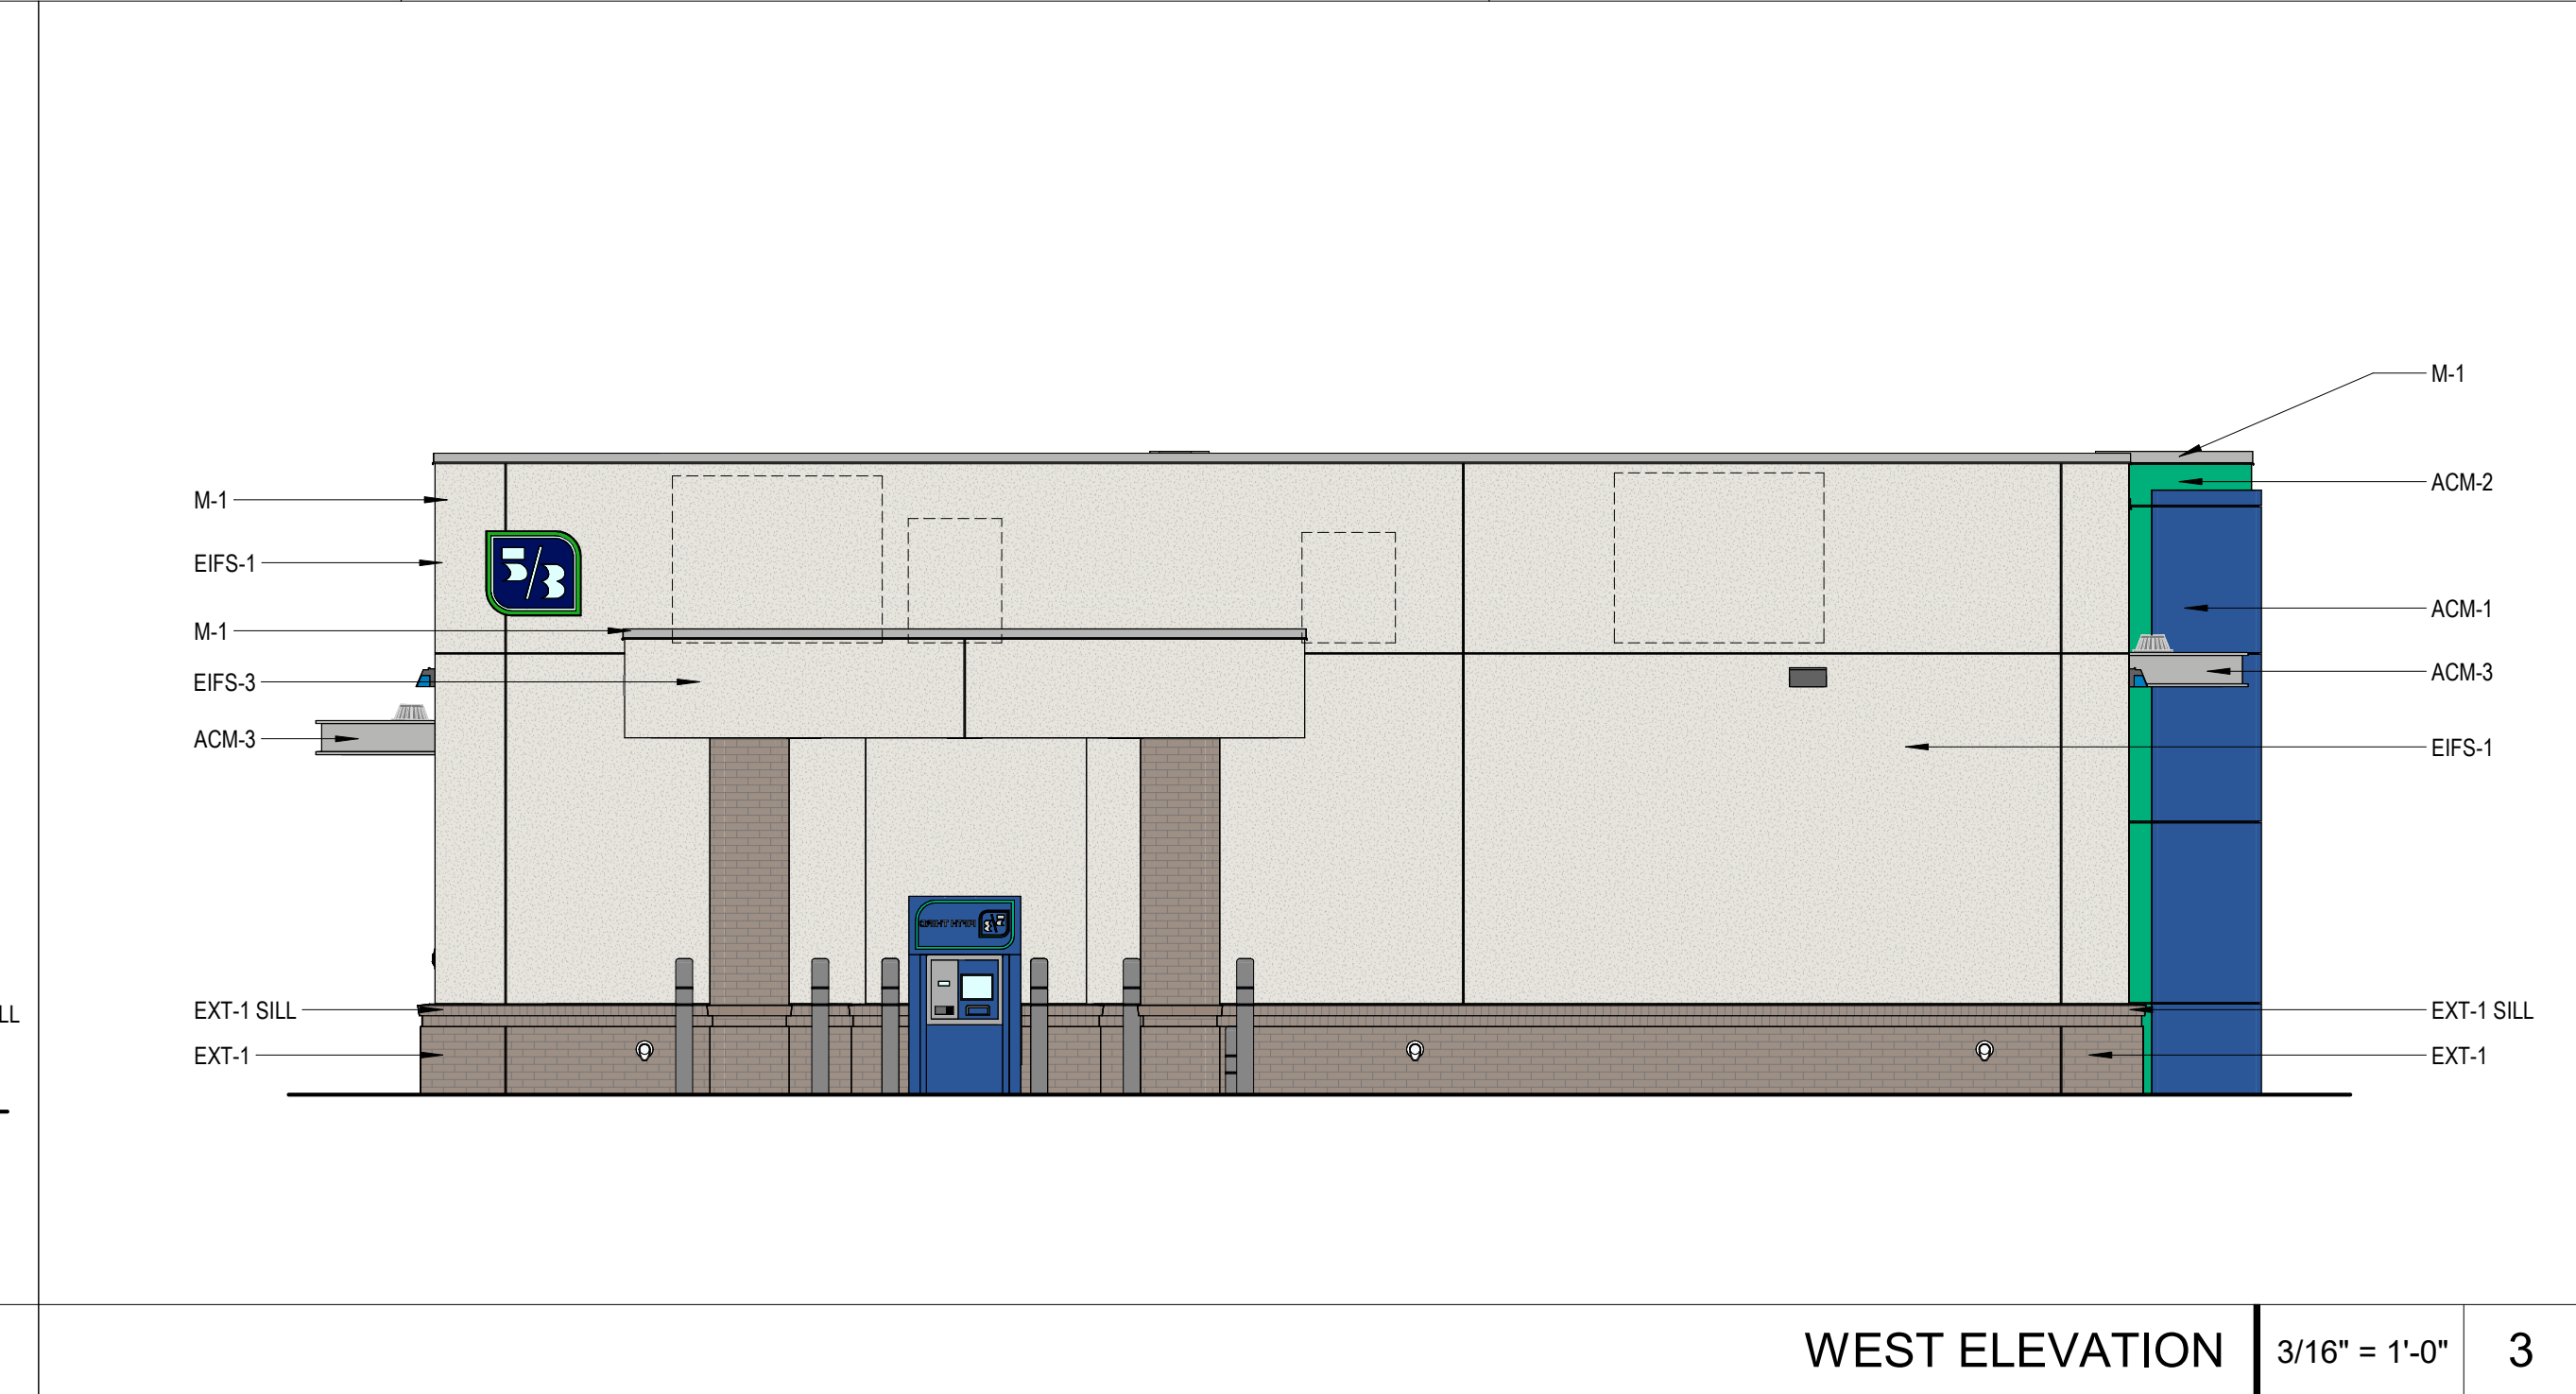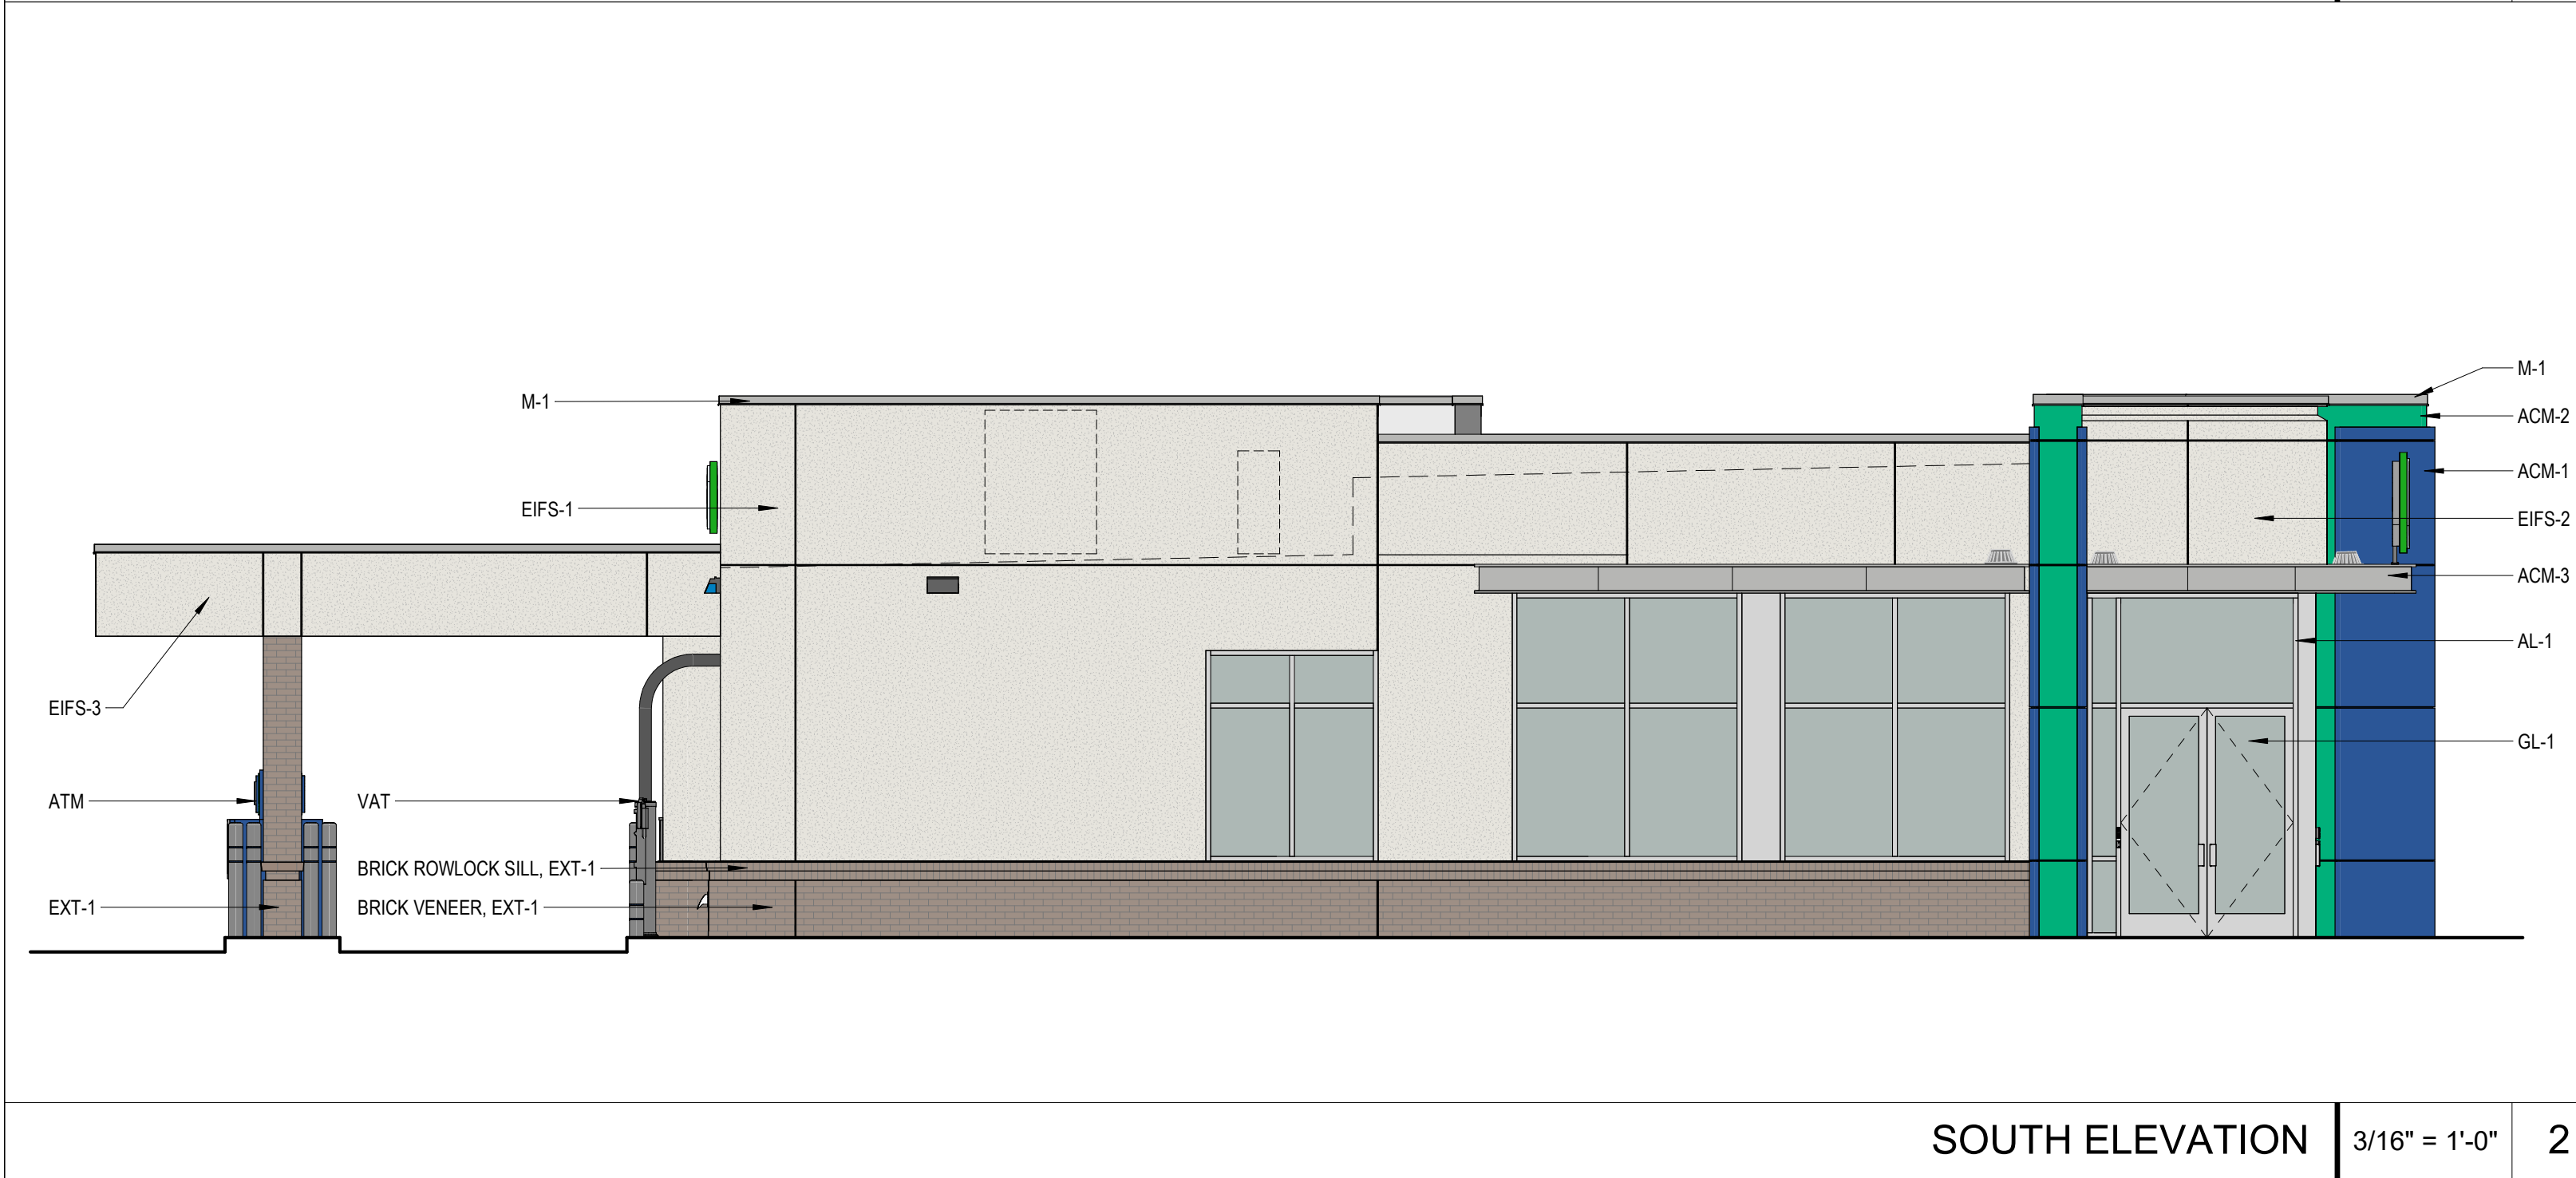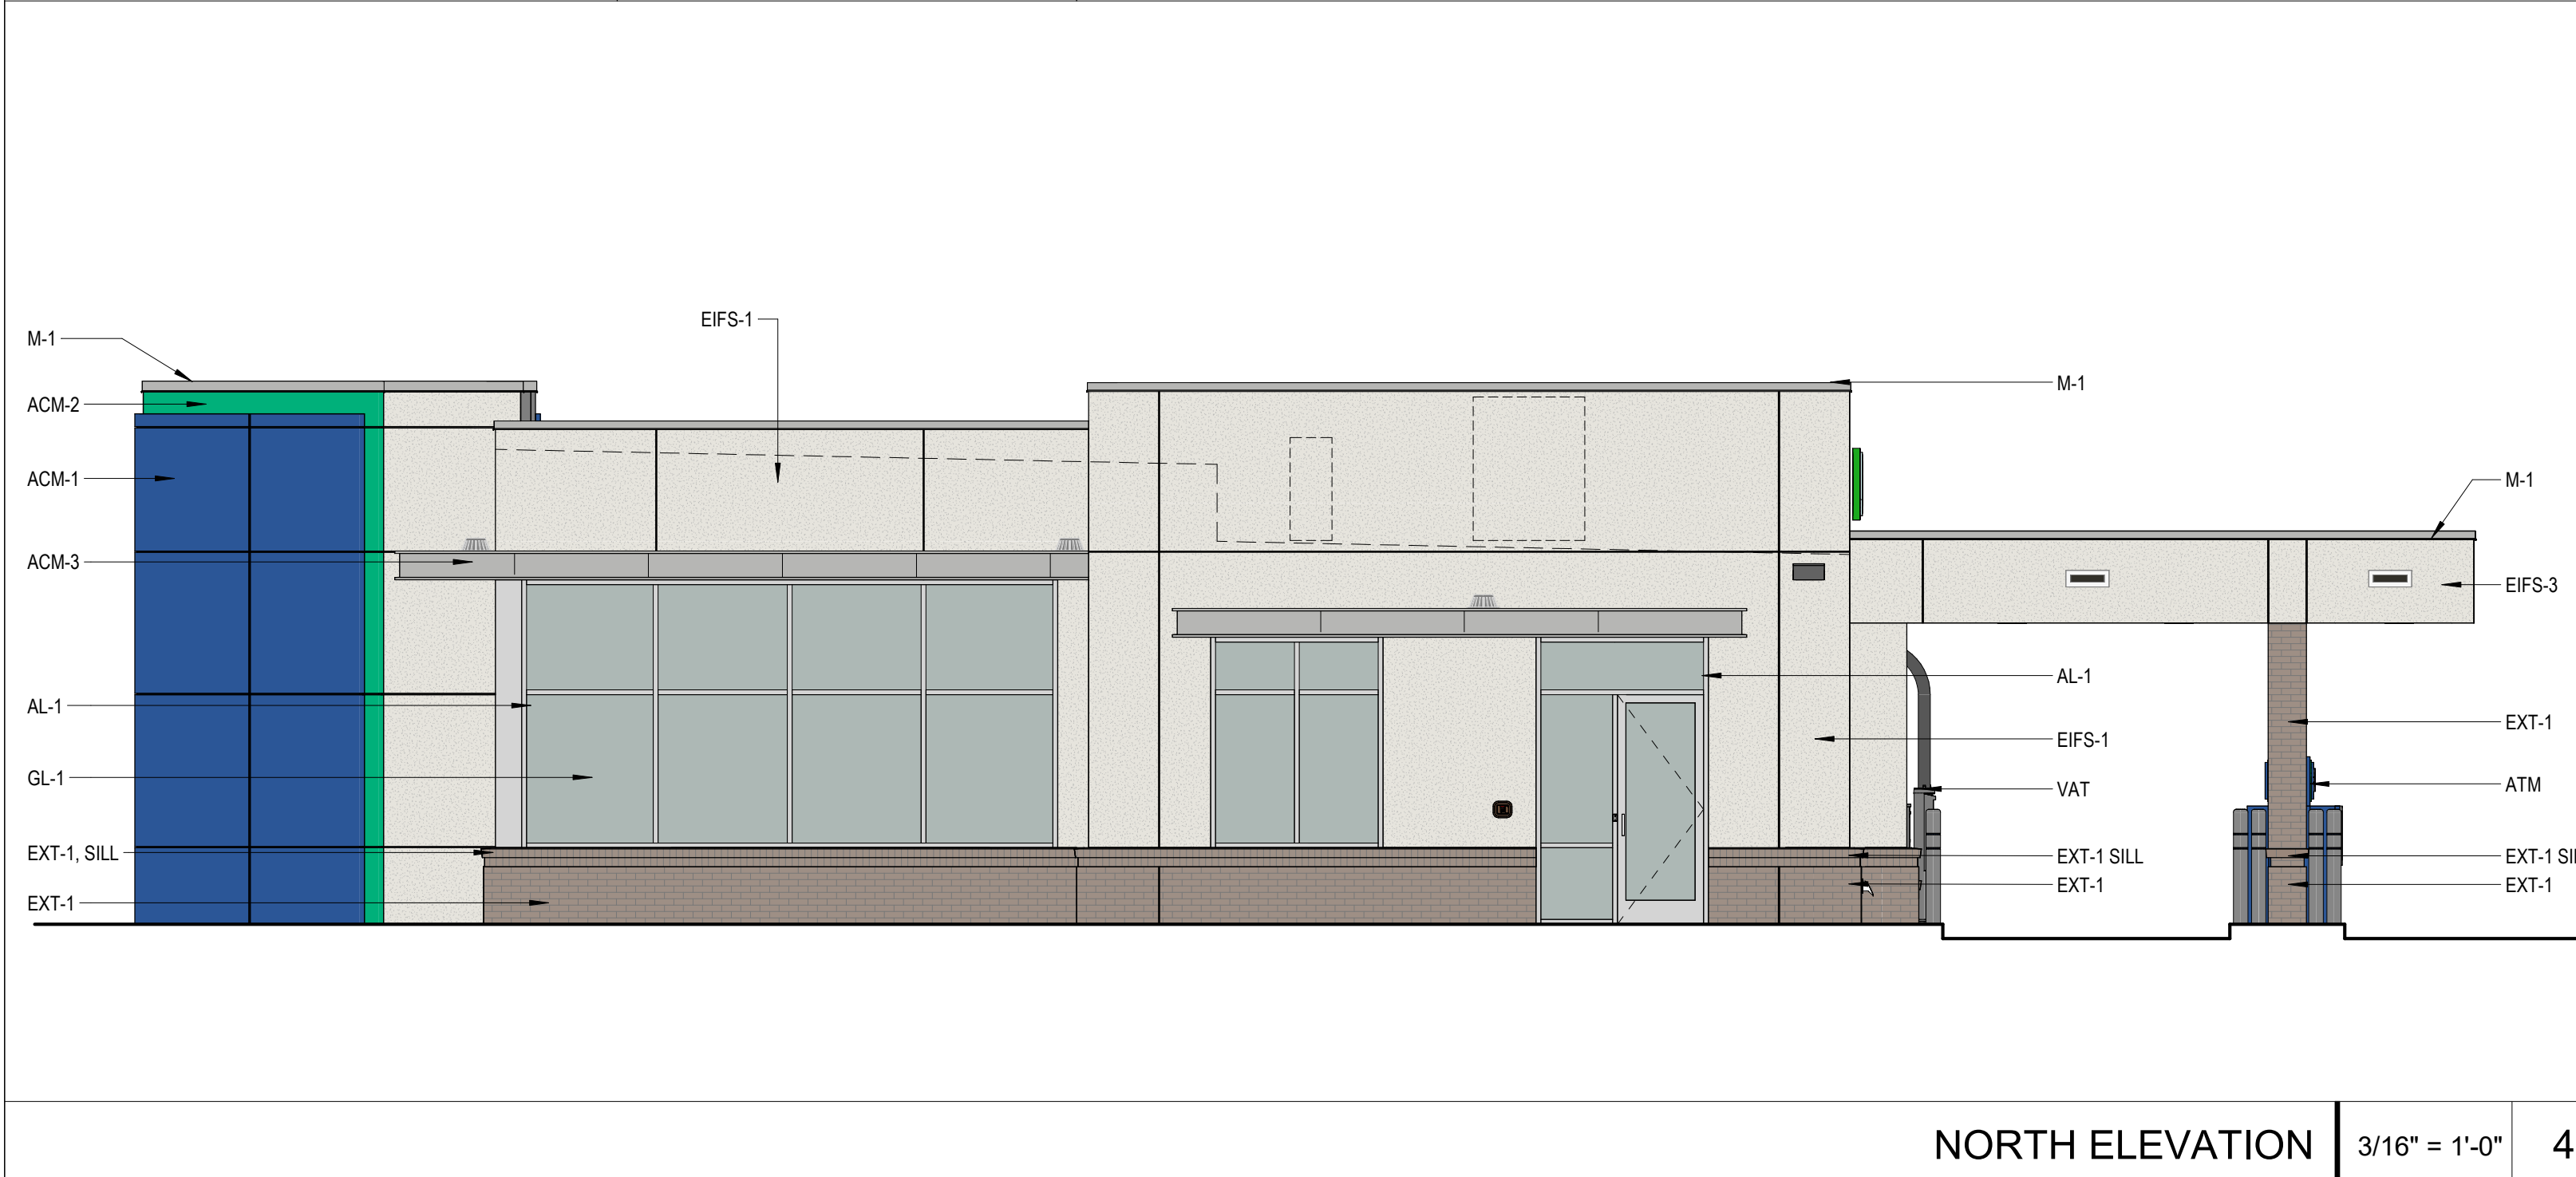

bdgarchitects

550 S. Caldwell Street
Suite 1800
Charlotte, NC 28202

P: 704.981.8951
Lic. #: AA - 0003590
www.bdgllp.com

FIFTH THIRD

FIFTH THIRD BANK
DELRAY BEACH

1820 S FEDERAL HWY
DELRAY BEACH, FL

THESE DRAWINGS AND PLANS, ANY REPRODUCTION THEREOF, AND ANY CAD OR ELECTRONIC FILE OF THESE DRAWINGS AND PLANS (HEREINAFTER "PLANS") ARE THE SOLE AND EXCLUSIVE PROPERTY OF BDG ARCHITECTS, AND MAY NOT BE REPRODUCED, PUBLISHED, MODIFIED OR USED IN ANY WAY WITHOUT THE EXPRESS WRITTEN PERMISSION OF BDG ARCHITECTS. USE OF THESE PLANS FOR CONSTRUCTION SHALL BE CONSIDERED ACCEPTANCE OF THE TERMS CONTAINED HEREIN AND THE SOLE RESPONSIBILITY AND CONSEQUENCES OF THE PLANS, THE PLANS SHALL NOT BE SCALED OR ADAPTED FOR ANY PURPOSE WITHOUT THE EXPRESS WRITTEN APPROVAL OF BDG ARCHITECTS. ANY CHANGES TO THESE PLANS, REGARDLESS OF HOW MINOR, WITHOUT THE EXPRESS WRITTEN APPROVAL OF BDG ARCHITECTS, ANY CONSTRUCTION EXECUTED FROM THESE PLANS WITHOUT THE EXPRESS WRITTEN APPROVAL OF BDG ARCHITECTS OR ANY CHANGE IN THE SCOPE, DESIGN OR VIEW OF THESE PLANS FOR ANY REASON, BY ANY PERSON OTHER THAN BDG ARCHITECTS SHALL AUTOMATICALLY VOID ANY DESIGN-RELATED OBLIGATIONS BDG ARCHITECTS MAY HAVE ON THE PROJECT, AND RESULT IN THE FULL AND COMPLETE RELEASE OF BDG ARCHITECTS FROM ANY LIABILITY, CLAIMS, OR DAMAGES INCLUDING ERRORS AND OMISSIONS ARISING OUT OF OR RELATED TO THE PLANS. ANY DISCREPANCIES OR CONFLICTS IN THE PLANS SHALL BE REFERRED IMMEDIATELY TO BDG ARCHITECTS FOR CLARIFICATION PRIOR TO CONTINUING WITH THE WORK. FAILURE TO REFER DISCREPANCIES OR CONFLICTS TO BDG ARCHITECTS PRIOR TO PERFORMING WORK SHALL RESULT IN THE WAIVER OF ANY CLAIMS OR DAMAGES ASSOCIATED WITH THE DISCREPANCIES OR CONFLICTS. THE CONTRACTOR IS RESPONSIBLE FOR THE COORDINATION, SCHEDULING AND CONFORMANCE OF ITS WORK AND ALL WORK PERFORMED BY SUBCONTRACTORS OR OTHER TRADES WITH THE DESIGN DOCUMENTS.

ISSUE	BY	DATE	DESCRIPTION
-	NGR	05.01.25	SITE PLAN REVIEW
-	NGR	07.04.25	ISSUE FOR PERMIT

PROJECT INFORMATION

JOB #240661
DATE:07/04/2025
DRAWN BY:NGR
CHECKED BY:JTM

SHEET TITLE

COLOR ELEVATIONS

SHEET NUMBER

A-202

**FIFTH THIRD BANK
DELRAY BEACH**

1820 S FEDERAL HWY
DELRAY BEACH, FL

THESE DRAWINGS AND PLANS, ANY REPRODUCTION THEREOF, AND ANY CAD OR ELECTRONIC FILE OF THESE DRAWINGS AND PLANS (HEREINAFTER "PLANS") ARE THE SOLE AND EXCLUSIVE PROPERTY OF BDG ARCHITECTS, AND MAY NOT BE REPRODUCED, PUBLISHED, MODIFIED OR USED IN ANY WAY WITHOUT THE EXPRESS WRITTEN PERMISSION OF BDG ARCHITECTS. USE OF THESE PLANS FOR CONSTRUCTION SHALL BE CONSIDERED ACCEPTANCE OF THE TERMS CONTAINED HEREIN AND THE SUSTAINABILITY AND CONSTRUCTION OF THE PLANS. THE PLANS SHALL NOT BE SCALED OR MODIFIED FOR ANY PURPOSE WITHOUT THE EXPRESS WRITTEN APPROVAL OF BDG ARCHITECTS. ANY CHANGES TO THESE PLANS, REGARDLESS OF HOW MINOR, WITHOUT THE EXPRESS WRITTEN APPROVAL OF BDG ARCHITECTS, ANY CONSTRUCTION EXECUTED FROM THESE PLANS WITHOUT THE EXPRESS WRITTEN APPROVAL OF BDG ARCHITECTS OR ANY CHANGE IN THE SCOPE, DESIGN OR VIEW OF THESE PLANS FOR ANY REASON, BY ANY PERSON OTHER THAN BDG ARCHITECTS SHALL AUTOMATICALLY VOID ANY DESIGN-RELATED OBLIGATIONS BDG ARCHITECTS MAY HAVE ON THE PROJECT, AND RESULT IN THE FULL AND COMPLETE RELEASE OF BDG ARCHITECTS FROM ANY LIABILITY, CLAIMS, OR DAMAGES INCLUDING ERROR AND OMISSIONS ARISING OUT OF OR RELATED TO THE PLANS. ANY DISCREPANCIES OR CONFLICTS IN THE PLANS SHALL BE REFERRED IMMEDIATELY TO BDG ARCHITECTS FOR CLARIFICATION PRIOR TO CONTINUING WITH THE WORK. FAILURE TO REFER DISCREPANCIES OR CONFLICTS TO BDG ARCHITECTS PRIOR TO PERFORMING WORK SHALL RESULT IN THE WAIVER OF ANY CLAIMS OR DAMAGES ASSOCIATED WITH THE DISCREPANCIES OR CONFLICTS. THE CONTRACTOR IS RESPONSIBLE FOR THE COORDINATION, SCHEDULING AND CONFORMANCE OF ITS WORK AND ALL WORK PERFORMED BY SUBCONTRACTORS OR OTHER TRADES WITH THE DESIGN DOCUMENTS.

SEAL

ISSUE	BY	DATE	DESCRIPTION
-	NGR	05.01.25	SITE PLAN REVIEW
-	NGR	07.04.25	ISSUE FOR PERMIT

PROJECT INFORMATION

JOB #	240661
DATE:	07/04/2025
DRAWN BY:	NGR
CHECKED BY:	JIM


SHEET TITLE

BUILDING SECTIONS


SHEET NUMBER

A-300


BUILDING SECTION 1/4" = 1'-0" 1

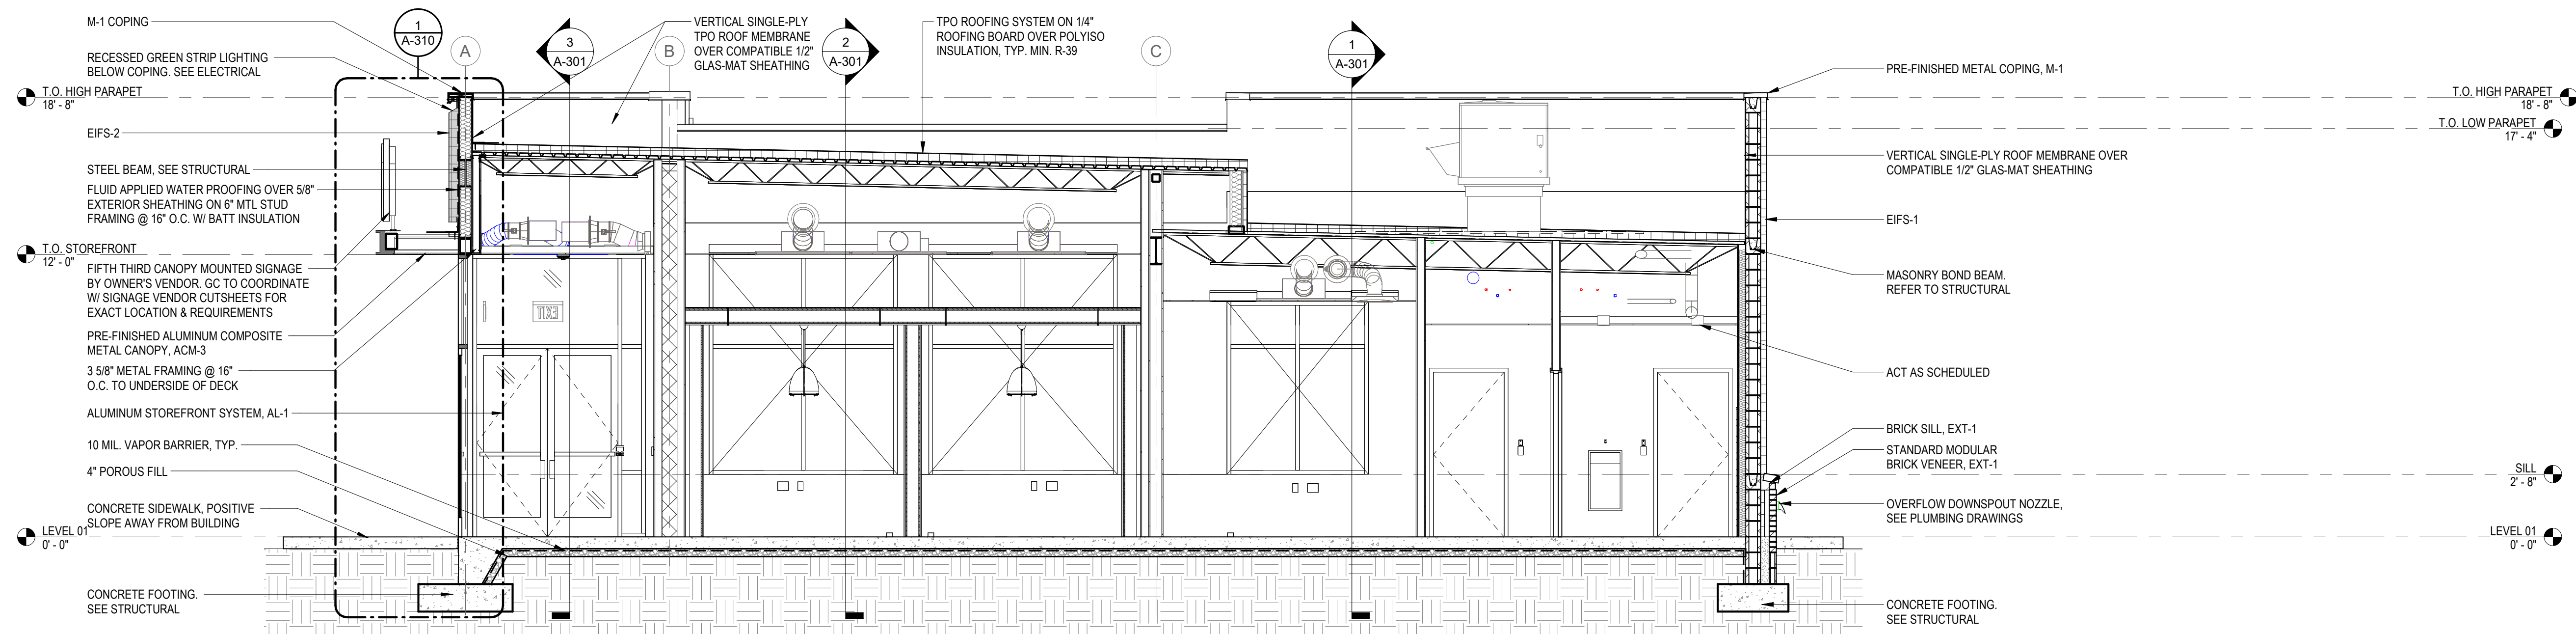


BUILDING SECTION 1/4" = 1'-0" 2

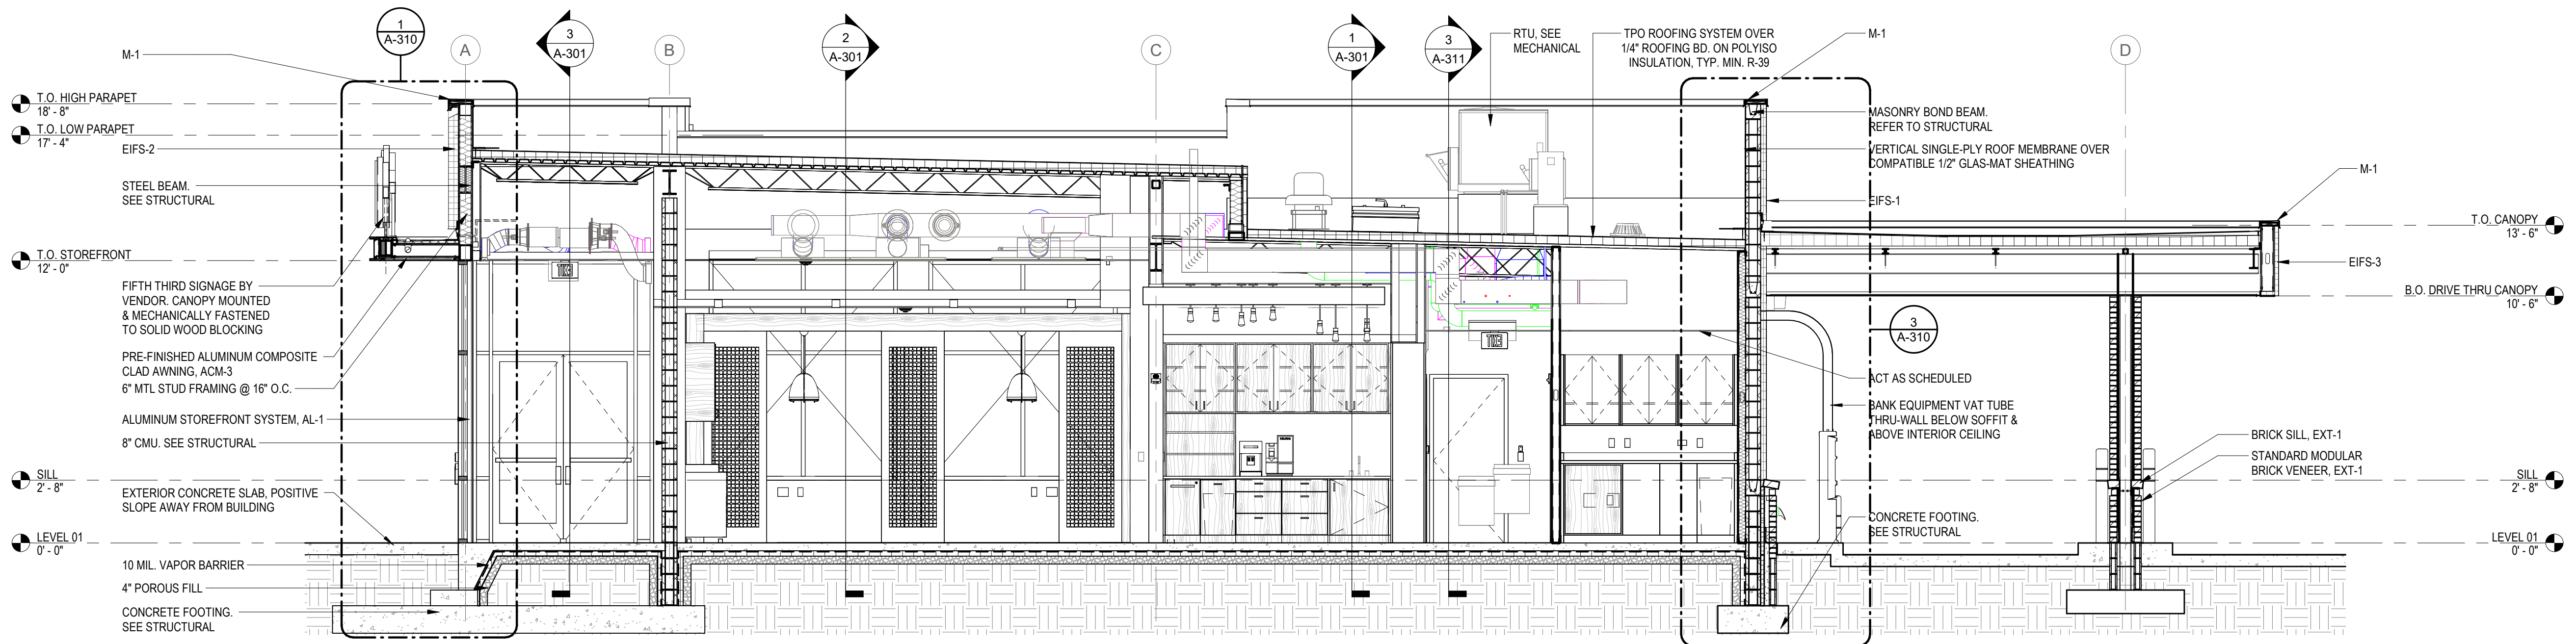


BUILDING SECTION 1/4" = 1'-0" 3

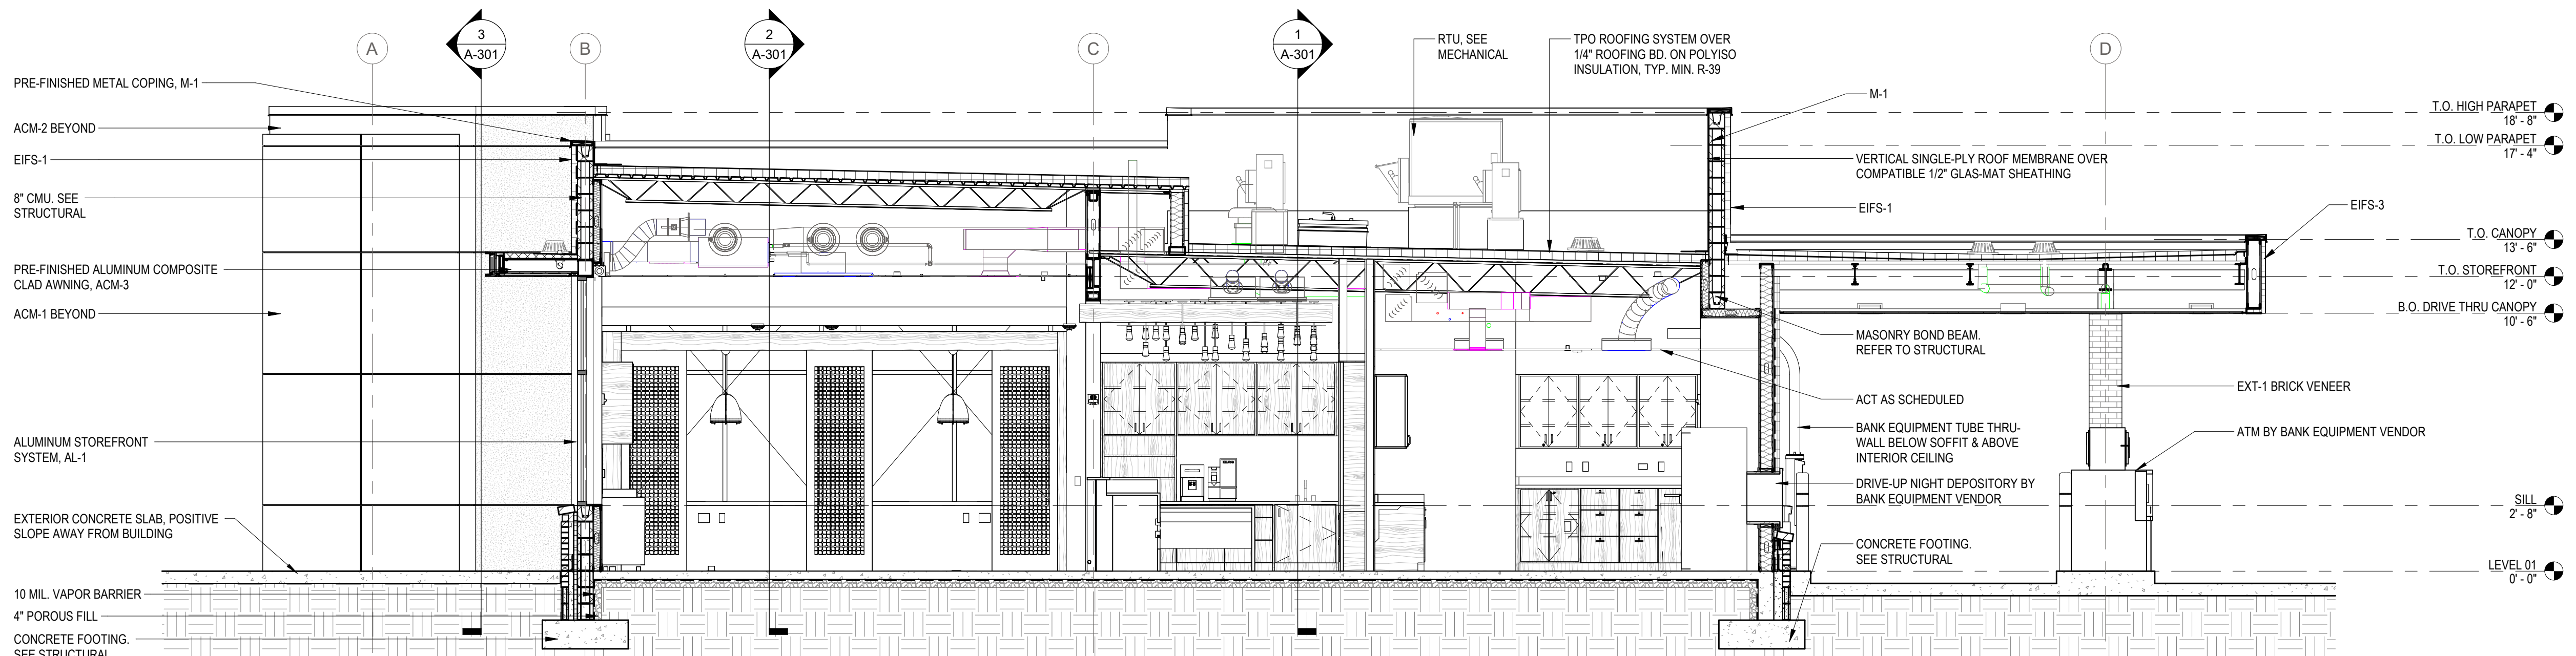


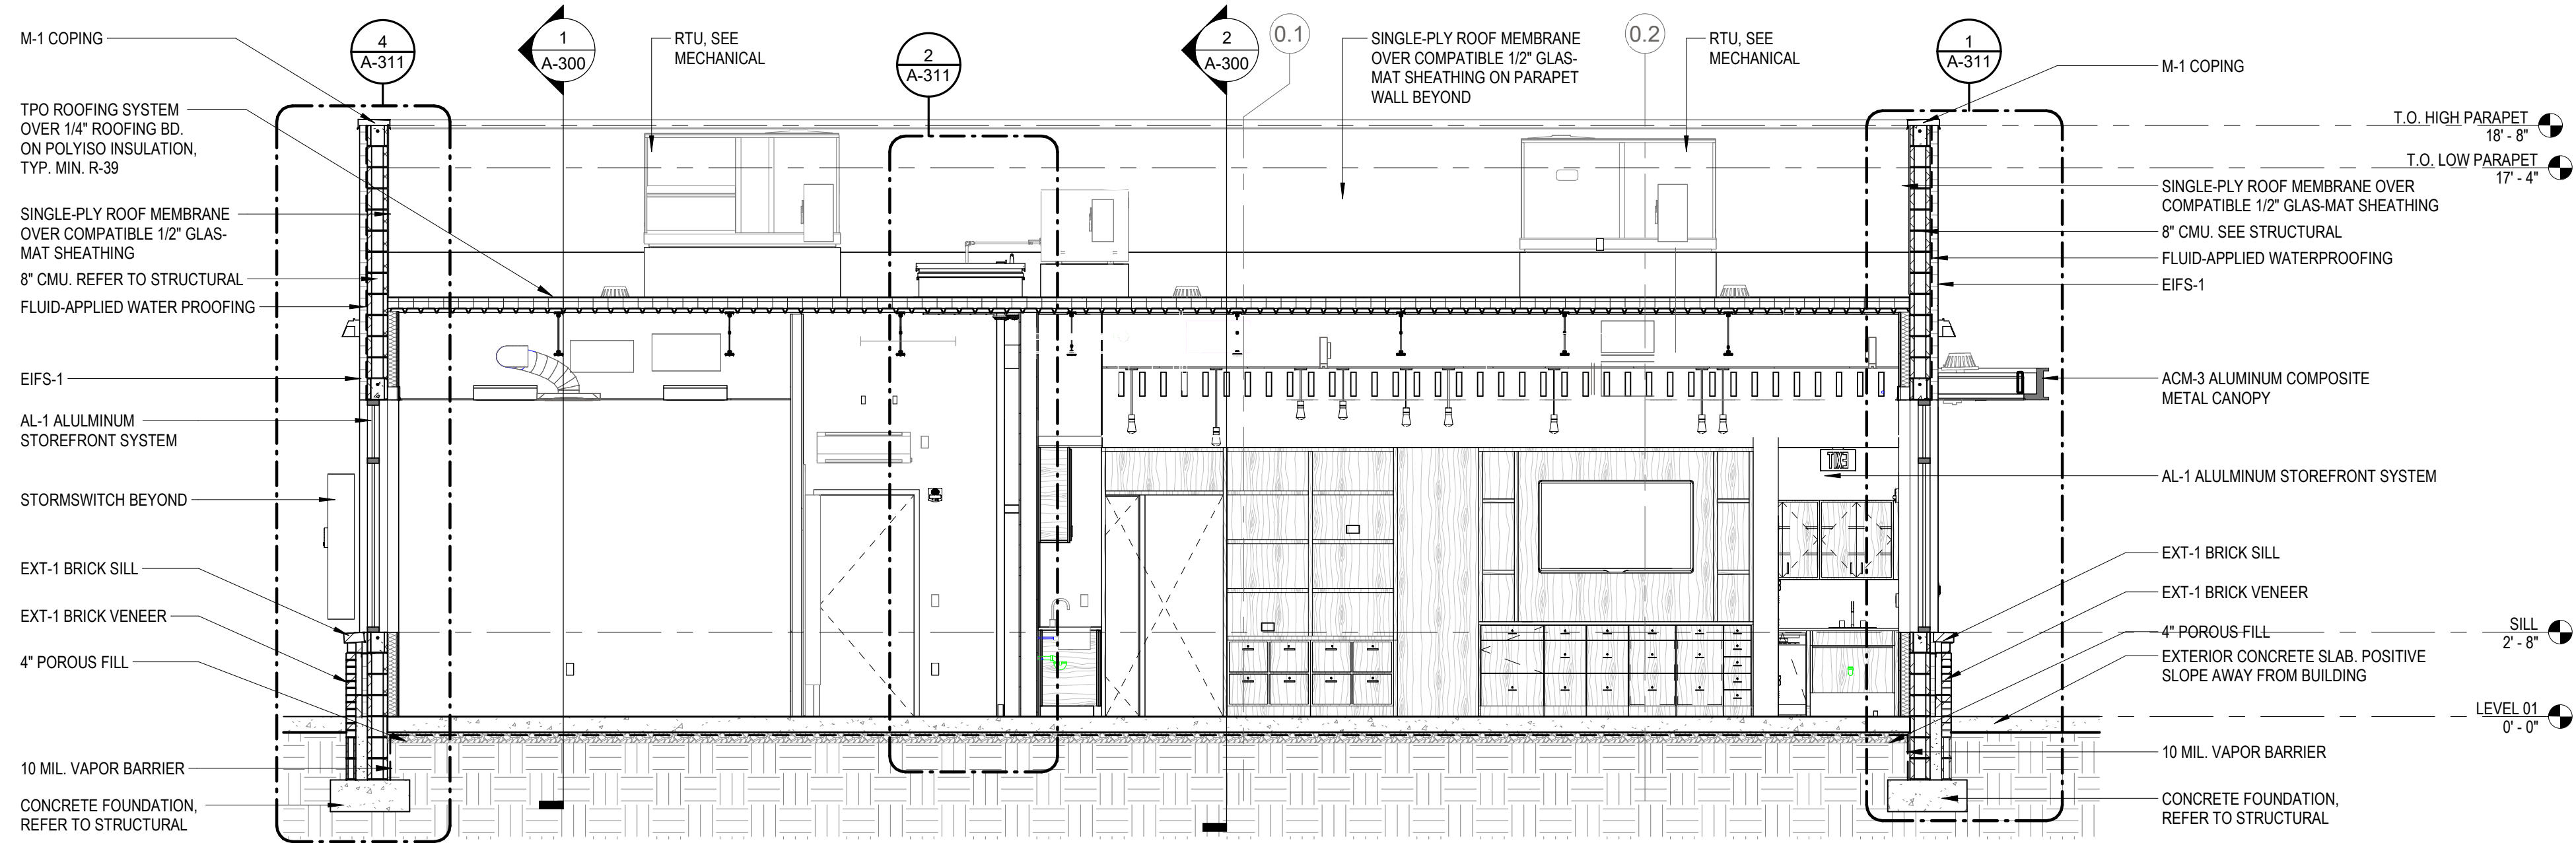

BUILDING SECTION 1/4" = 1'-0" 1

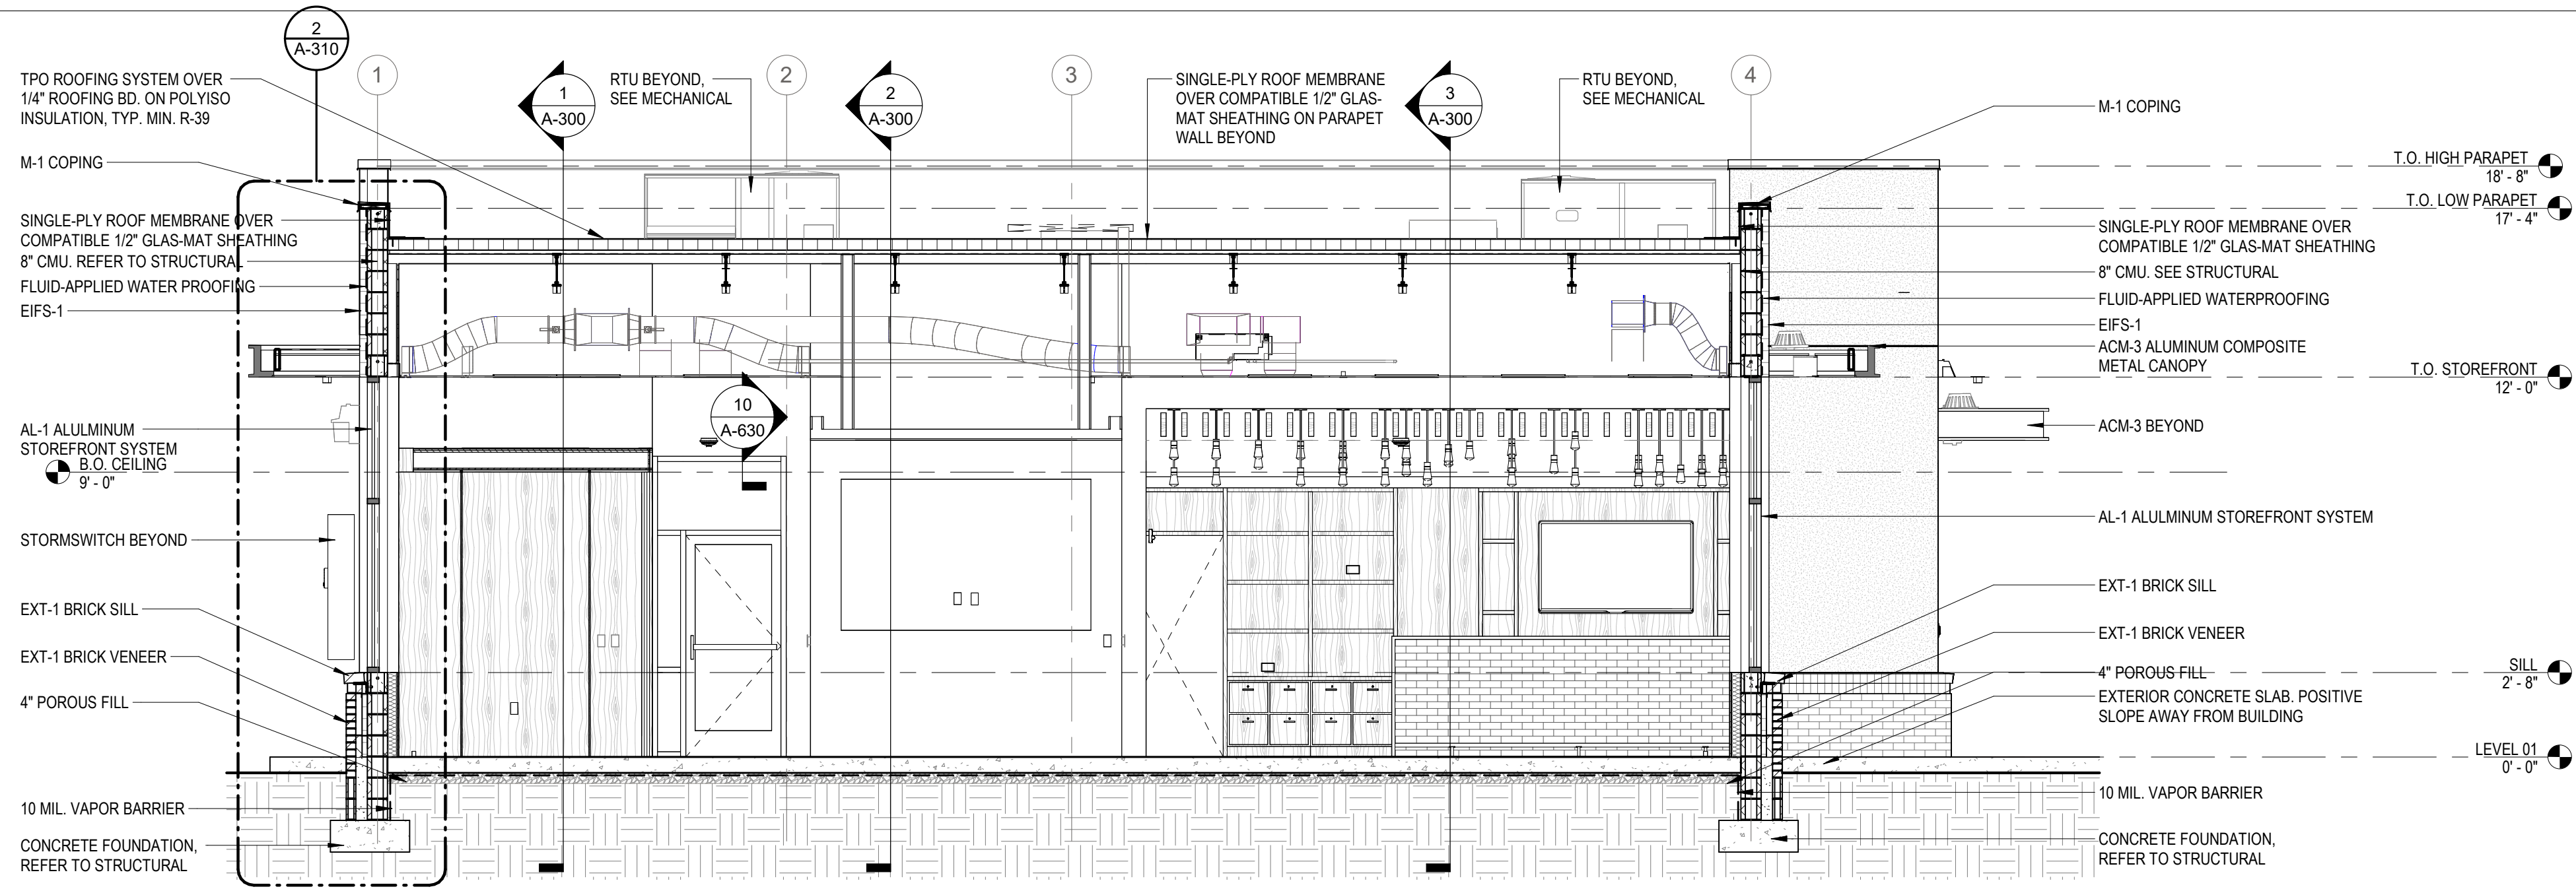

BUILDING SECTION 1/4" = 1'-0" 2

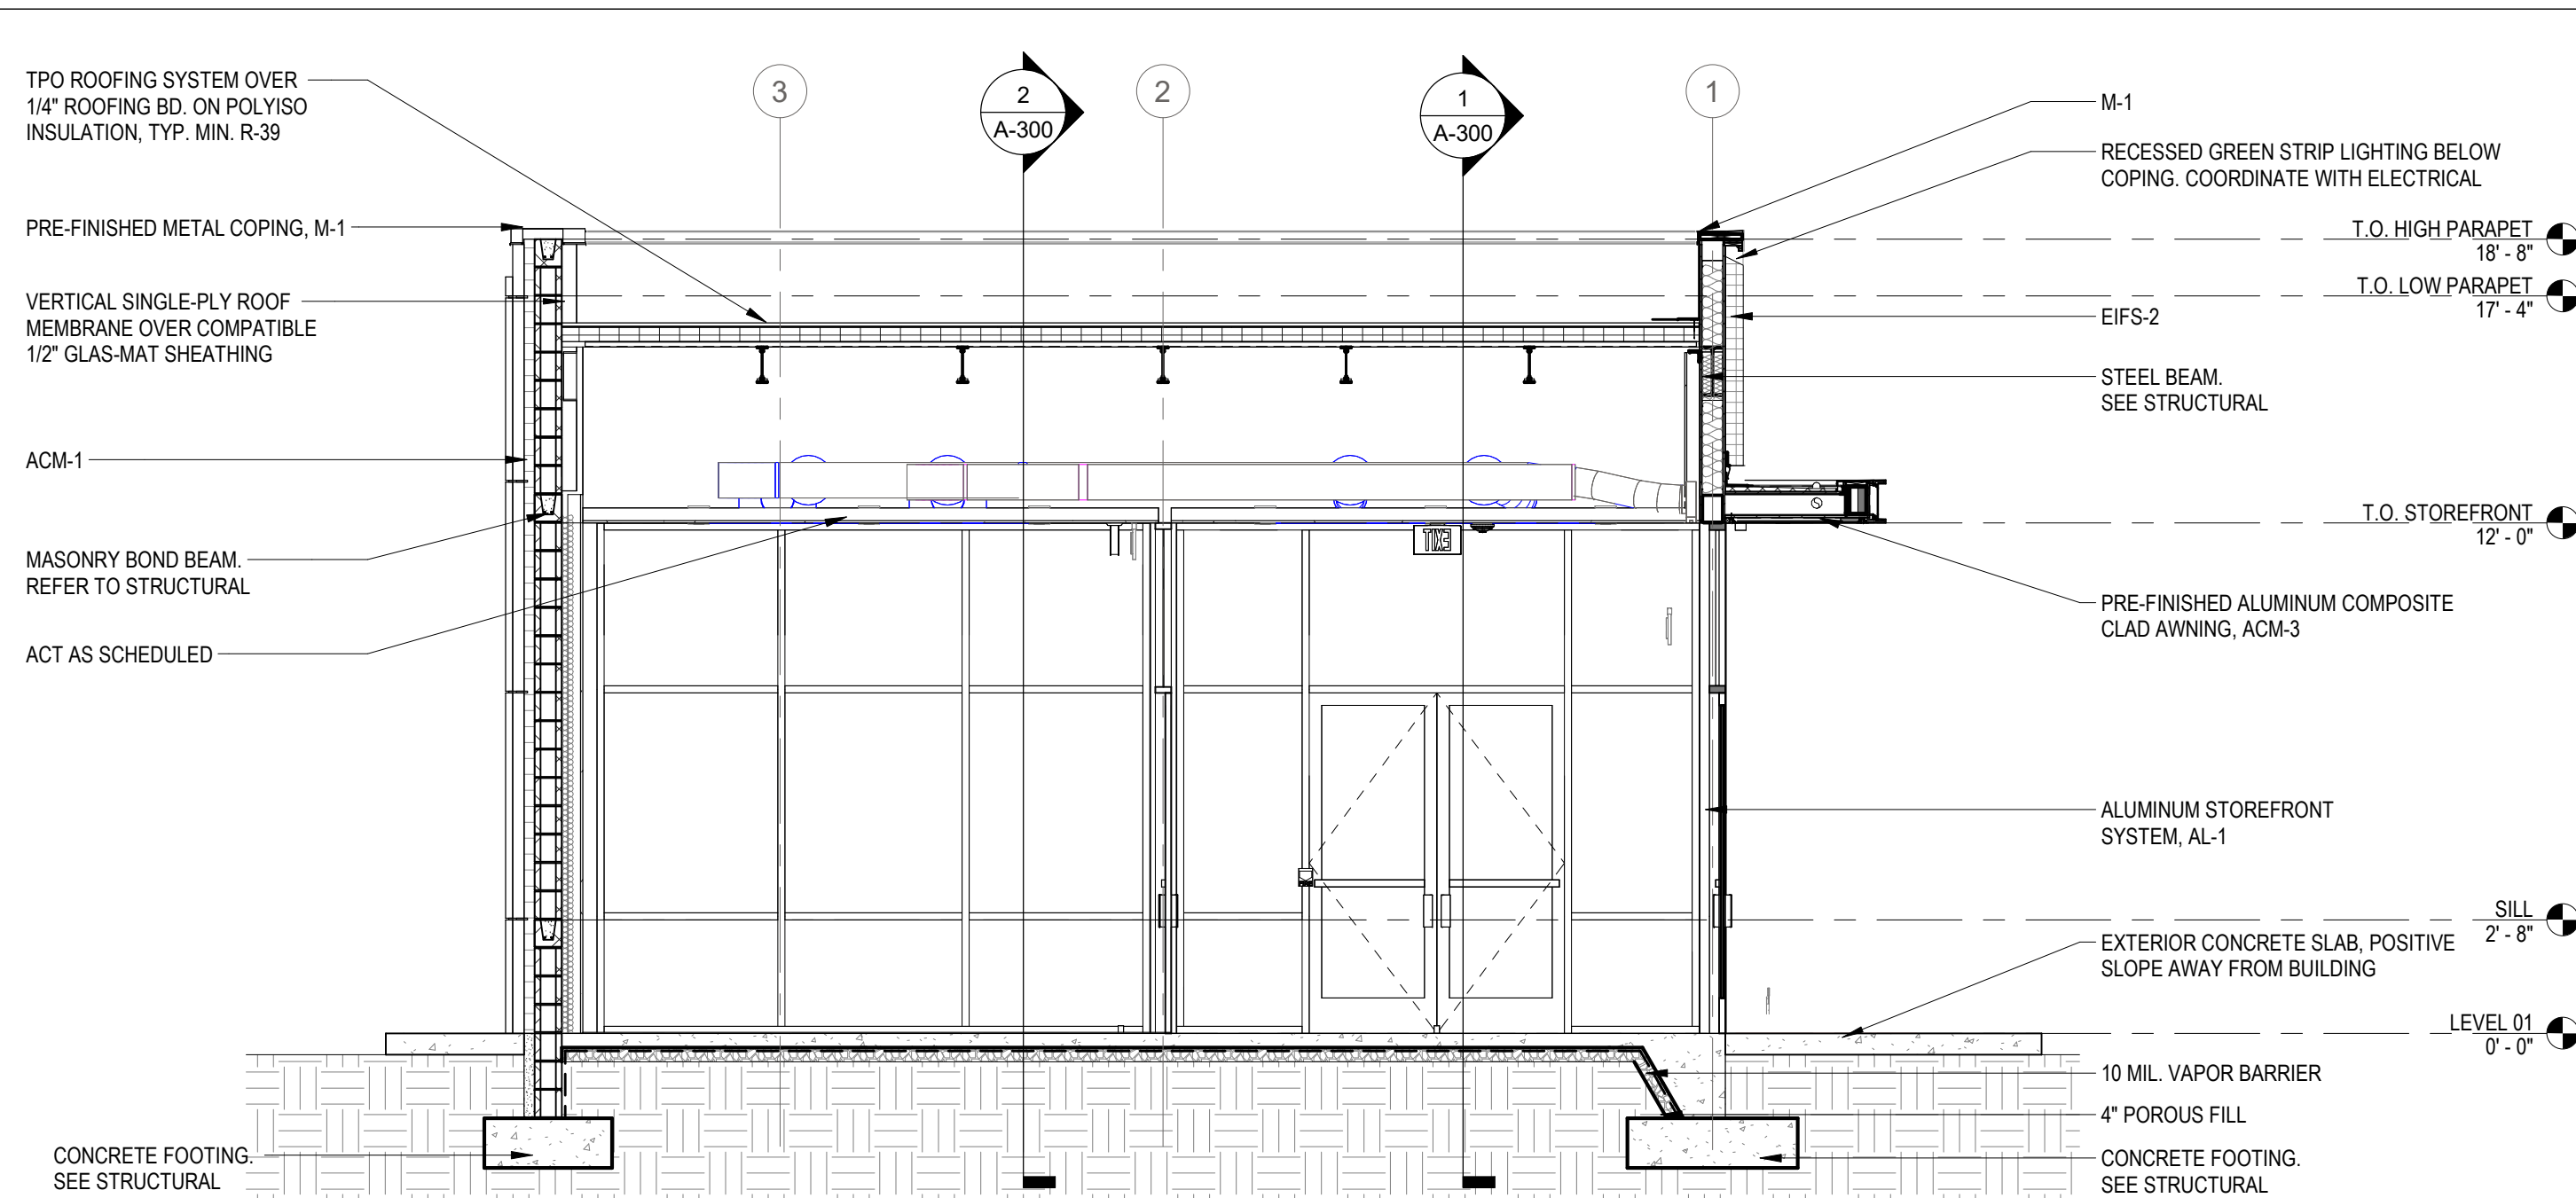

BUILDING SECTION 1/4" = 1'-0" 3

bdg
architects

550 S. Caldwell Street
Suite 1800
Charlotte, NC 28202

P: 704.981.8951
Lic. #: AA - 0003590
www.bdgllp.com

FIFTH THIRD

FIFTH THIRD BANK
DELRAY BEACH

1820 S FEDERAL HWY
DELRAY BEACH, FL

THESE DRAWINGS AND PLANS, ANY REPRODUCTION THEREOF, AND ANY CAD OR ELECTRONIC FILE OF THESE DRAWINGS AND PLANS (HEREINAFTER "PLANS") ARE THE SOLE AND EXCLUSIVE PROPERTY OF BDG ARCHITECTS, AND MAY NOT BE REPRODUCED, PUBLISHED, MODIFIED OR USED IN ANY WAY WITHOUT THE EXPRESS WRITTEN PERMISSION OF BDG ARCHITECTS. USE OF THESE PLANS FOR CONSTRUCTION SHALL BE CONSIDERED ACCEPTANCE OF THE TERMS CONTAINED HEREIN AND THE SUITABILITY AND CONSEQUENTIARILY OF THE PLANS. THE PLANS SHALL NOT BE SCALED OR ADAPTED FOR ANY PURPOSE WITHOUT THE EXPRESS WRITTEN APPROVAL OF BDG ARCHITECTS. ANY CHANGES TO THESE PLANS, REGARDLESS OF HOW MINOR, WITHOUT THE EXPRESS WRITTEN APPROVAL OF BDG ARCHITECTS, ANY CONSTRUCTION EXECUTED FROM THESE PLANS WITHOUT THE EXPRESS WRITTEN APPROVAL OF BDG ARCHITECTS OR ANY CHANGE IN THE SCOPE, DESIGN OR INTENT OF THESE PLANS FOR ANY REASON, BY ANY PERSON OTHER THAN BDG ARCHITECTS SHALL AUTOMATICALLY VOID ANY DESIGN-RELATED OBLIGATIONS BDG ARCHITECTS MAY HAVE ON THE PROJECT, AND RESULT IN THE FULL AND COMPLETE RELEASE OF BDG ARCHITECTS FROM ANY LIABILITY, CLAIMS, OR DAMAGES INCLUDING ERRORS AND OMISSIONS ARISING OUT OF OR RELATED TO THE PLANS. ANY DISCREPANCIES OR CONFLICTS IN THE PLANS SHALL BE REFERRED IMMEDIATELY TO BDG ARCHITECTS FOR CLARIFICATION PRIOR TO CONTINUING WITH THE WORK. FAILURE TO REFER DISCREPANCIES OR CONFLICTS TO BDG ARCHITECTS PRIOR TO PERFORMING WORK SHALL RESULT IN THE WAIVER OF ANY CLAIMS OR DAMAGES ASSOCIATED WITH THE DISCREPANCIES OR CONFLICTS. THE CONTRACTOR IS RESPONSIBLE FOR THE COORDINATION, SCHEDULING AND CONFORMANCE OF ITS WORK AND ALL WORK PERFORMED BY SUBCONTRACTORS OR OTHER TRADES WITH THE DESIGN DOCUMENTS.

SEAL

ISSUE	BY	DATE	DESCRIPTION
-	NGR	05.01.25	SITE PLAN REVIEW
-	NGR	07.04.25	ISSUE FOR PERMIT




PROJECT INFORMATION			
JOB #	240661		
DATE:	07/04/2025		
DRAWN BY:	NGR		
CHECKED BY:	JTM		

SHEET TITLE

BUILDING SECTIONS

SHEET NUMBER

A-301

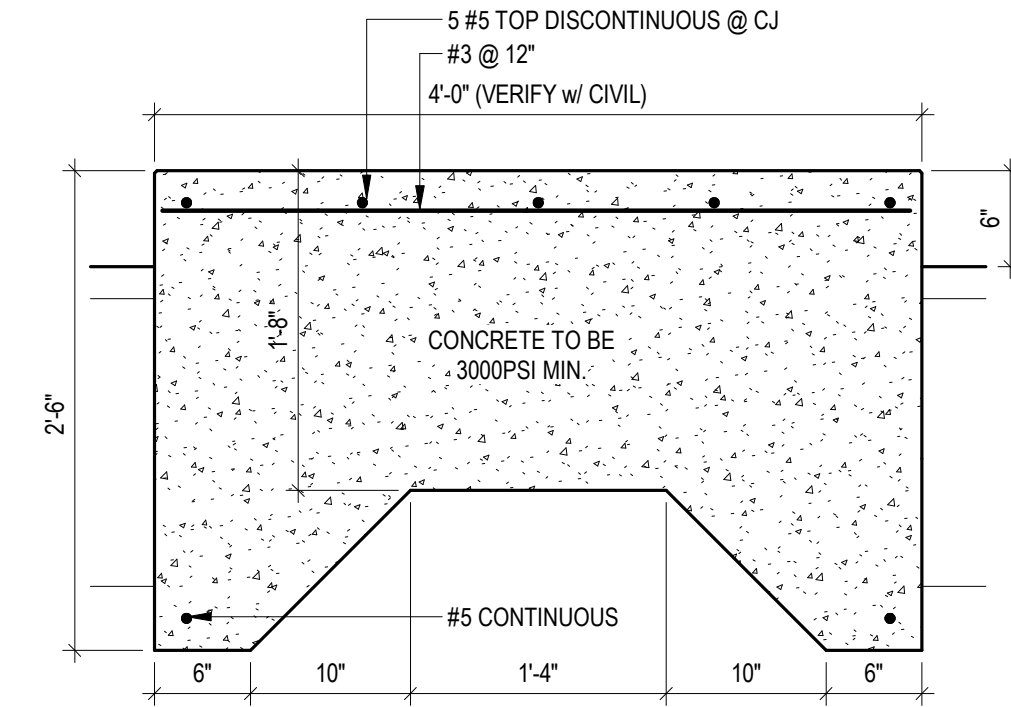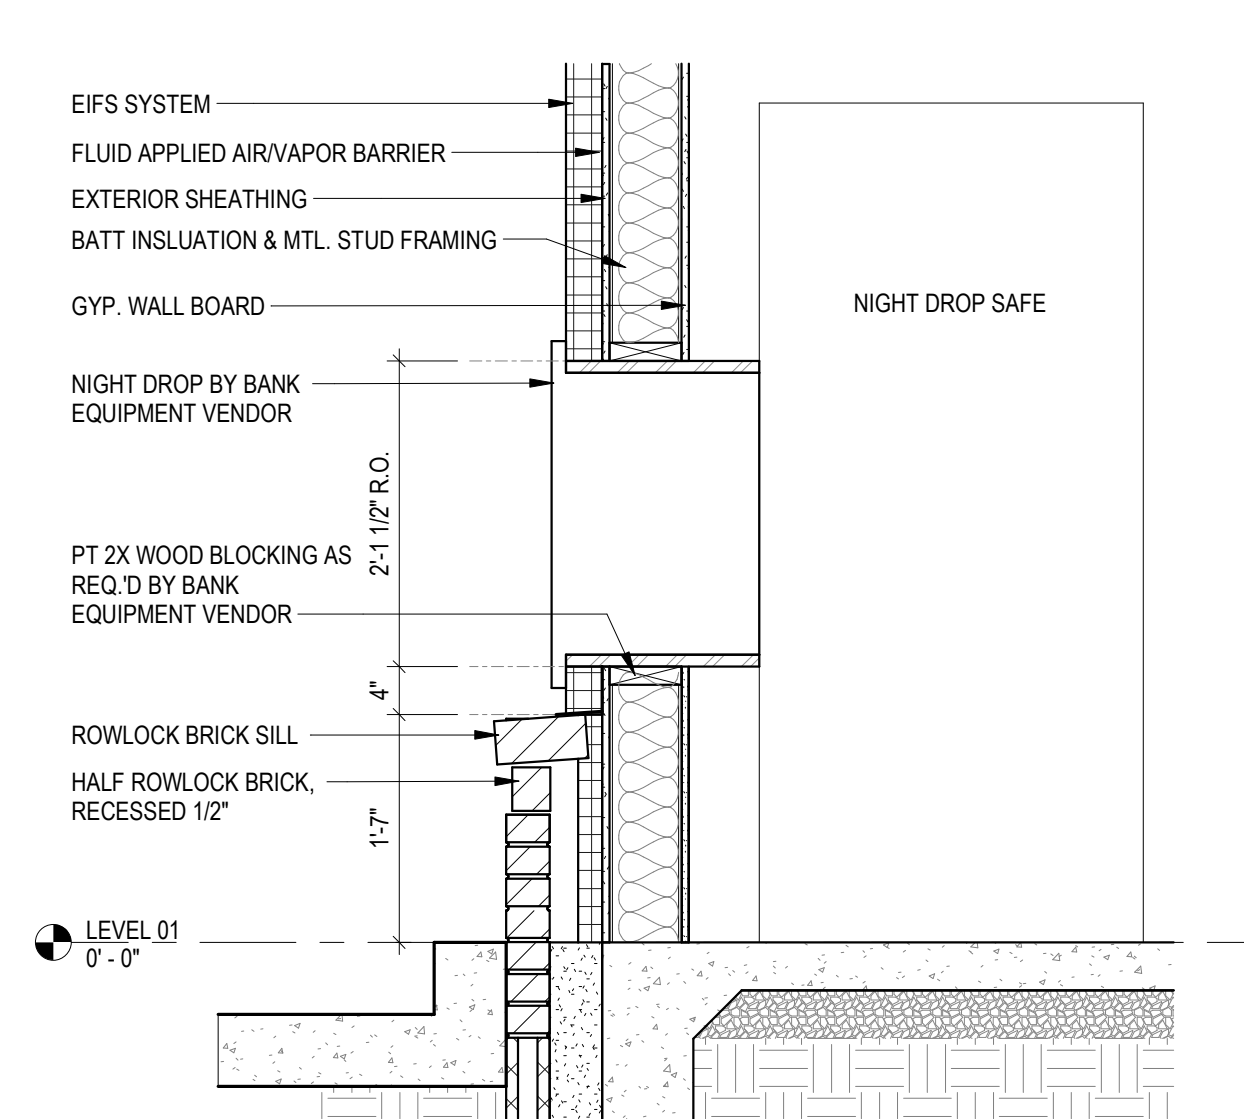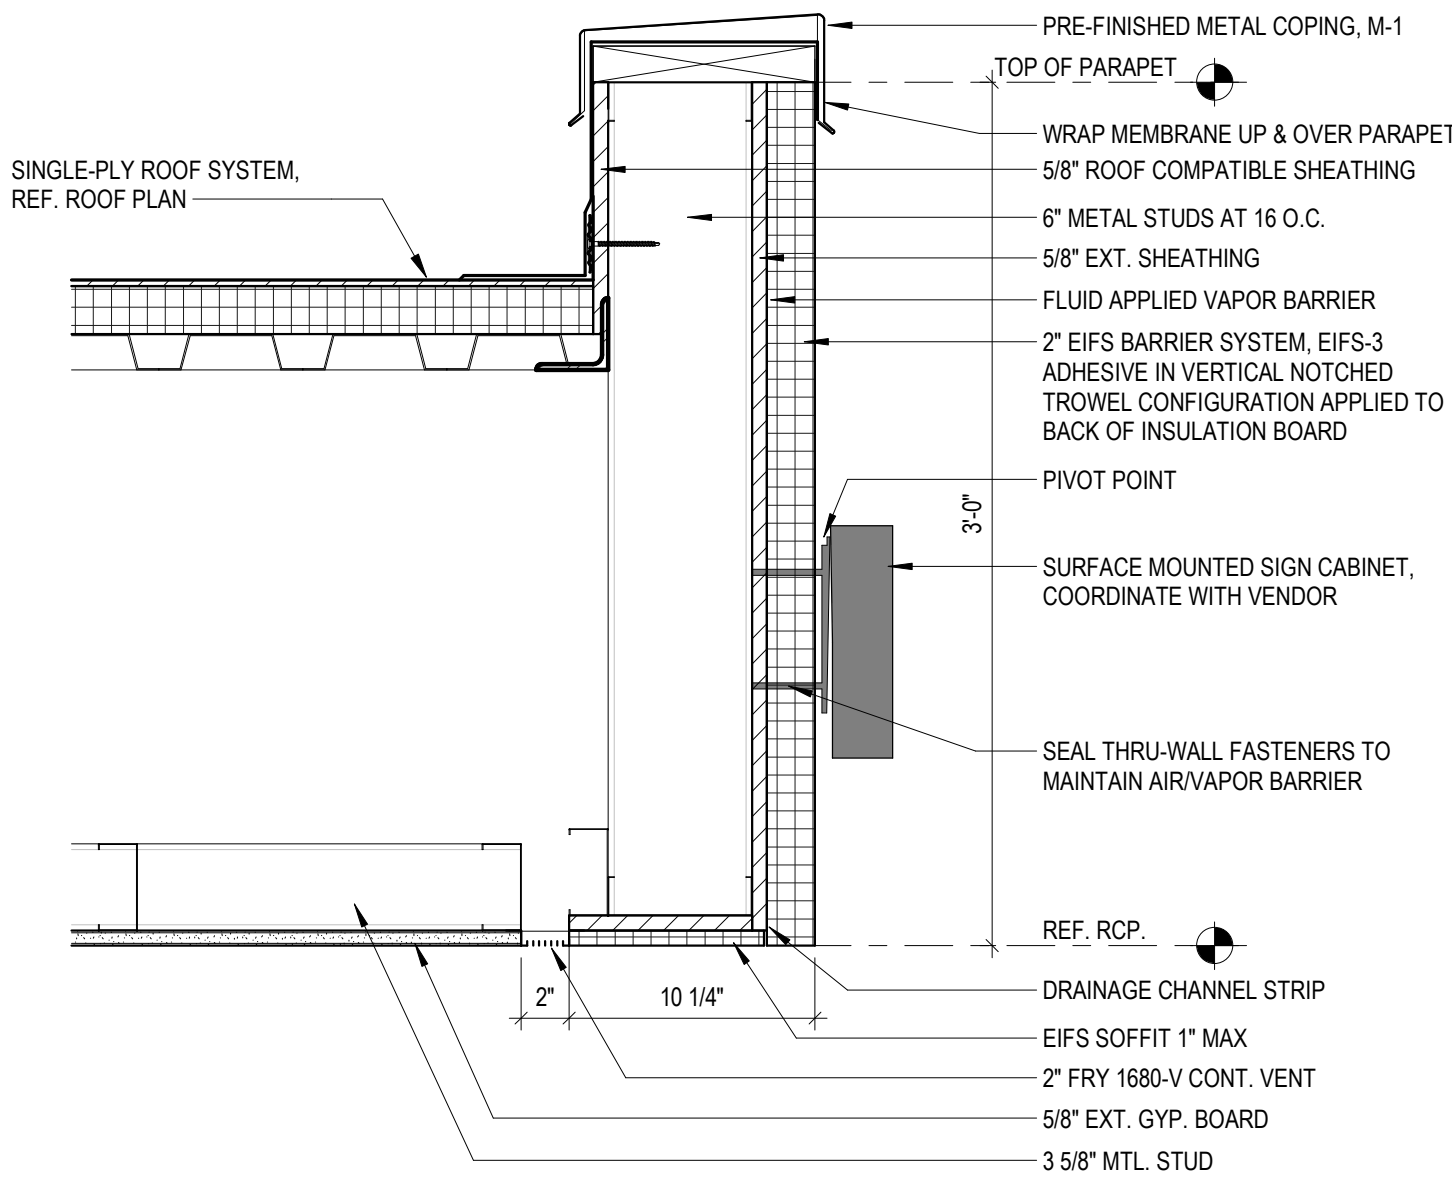

DRIVE-THRU CANOPY PARAPET


1 1/2" = 1'-0" 6

SECTION AT NIGHT DROP

3/4" = 1'-0" 5

DRIVE-THRU FOUNDATION

1" = 1'-0" 4

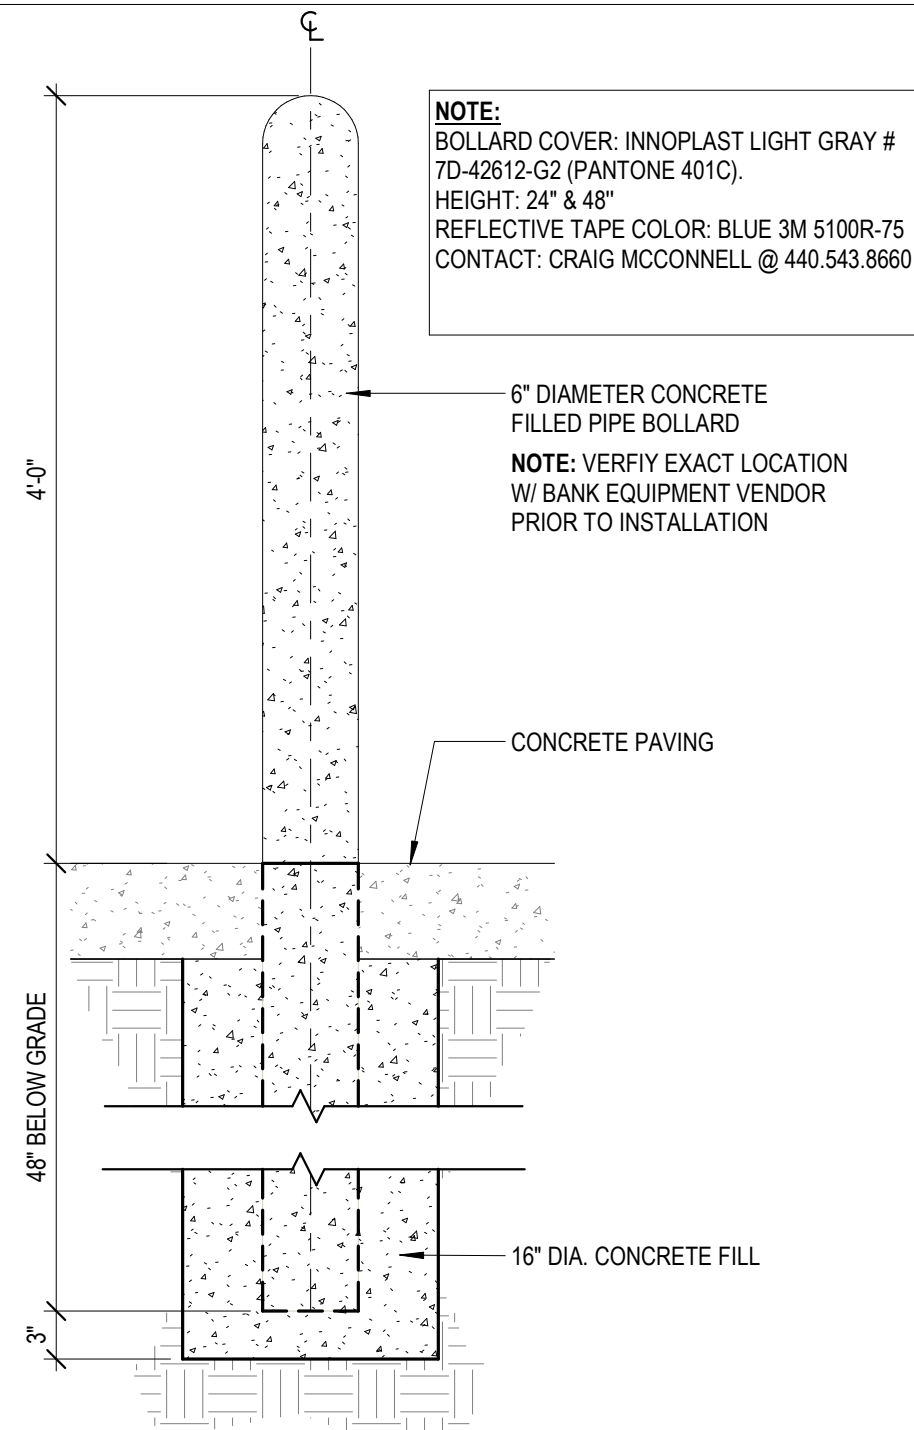


BOLLARD TYPICAL

1" = 1'-0" 9


FT_A401_DRIVE-THRU CANOPY COLUMN BASE

1" = 1'-0" 8

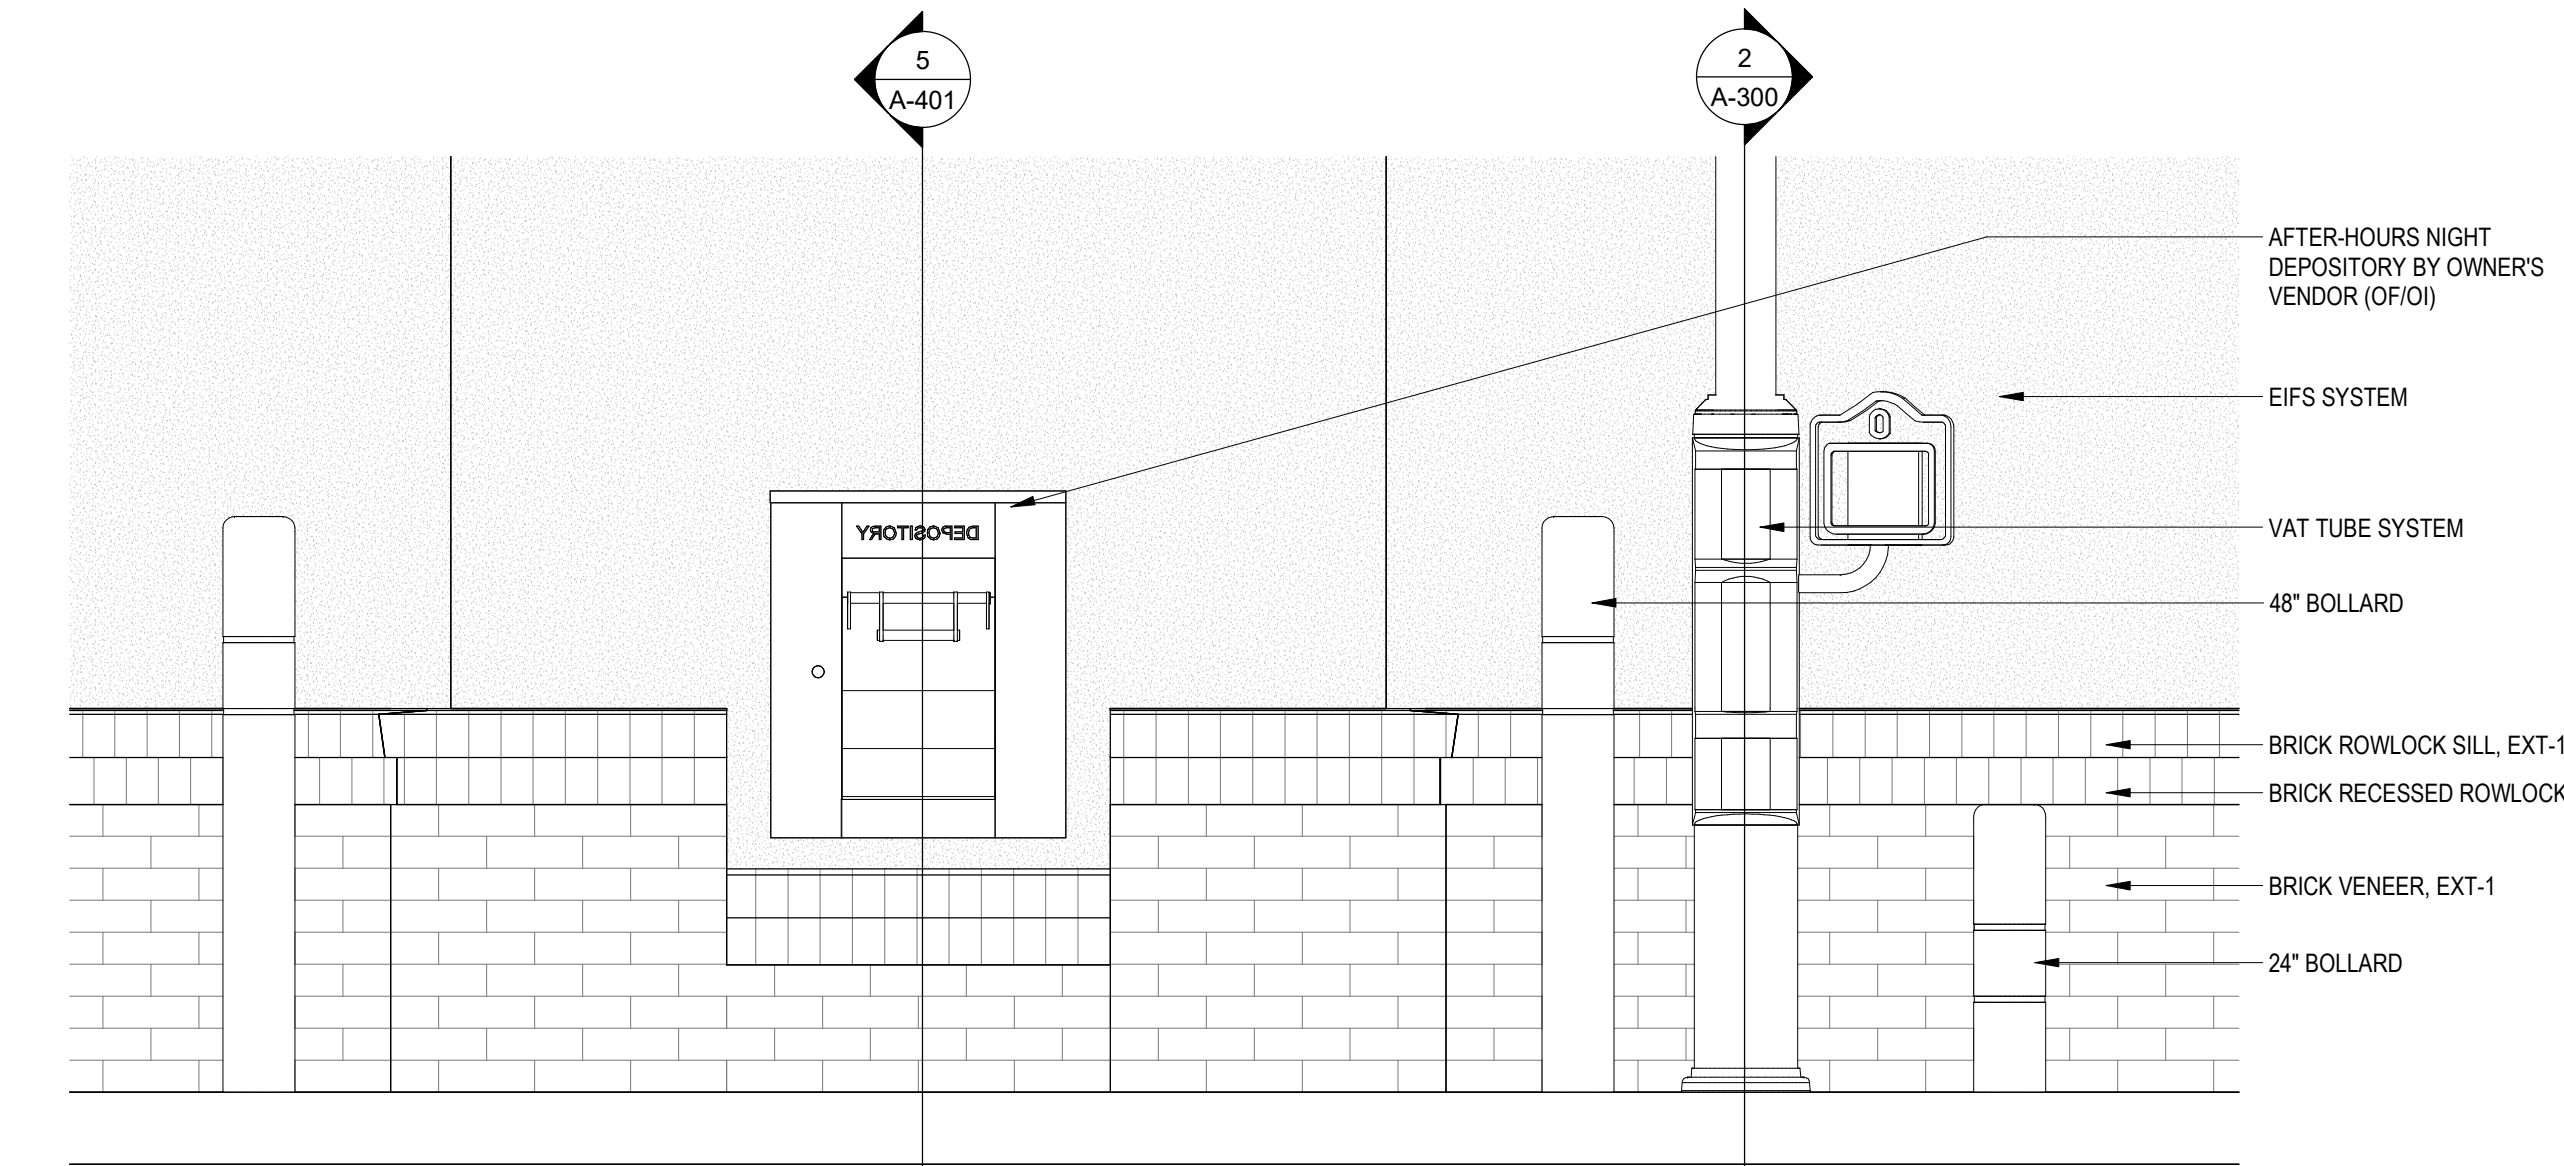


ENLARGED ELEVATION @ BANK EQUIPMENT

3/4" = 1'-0" 2

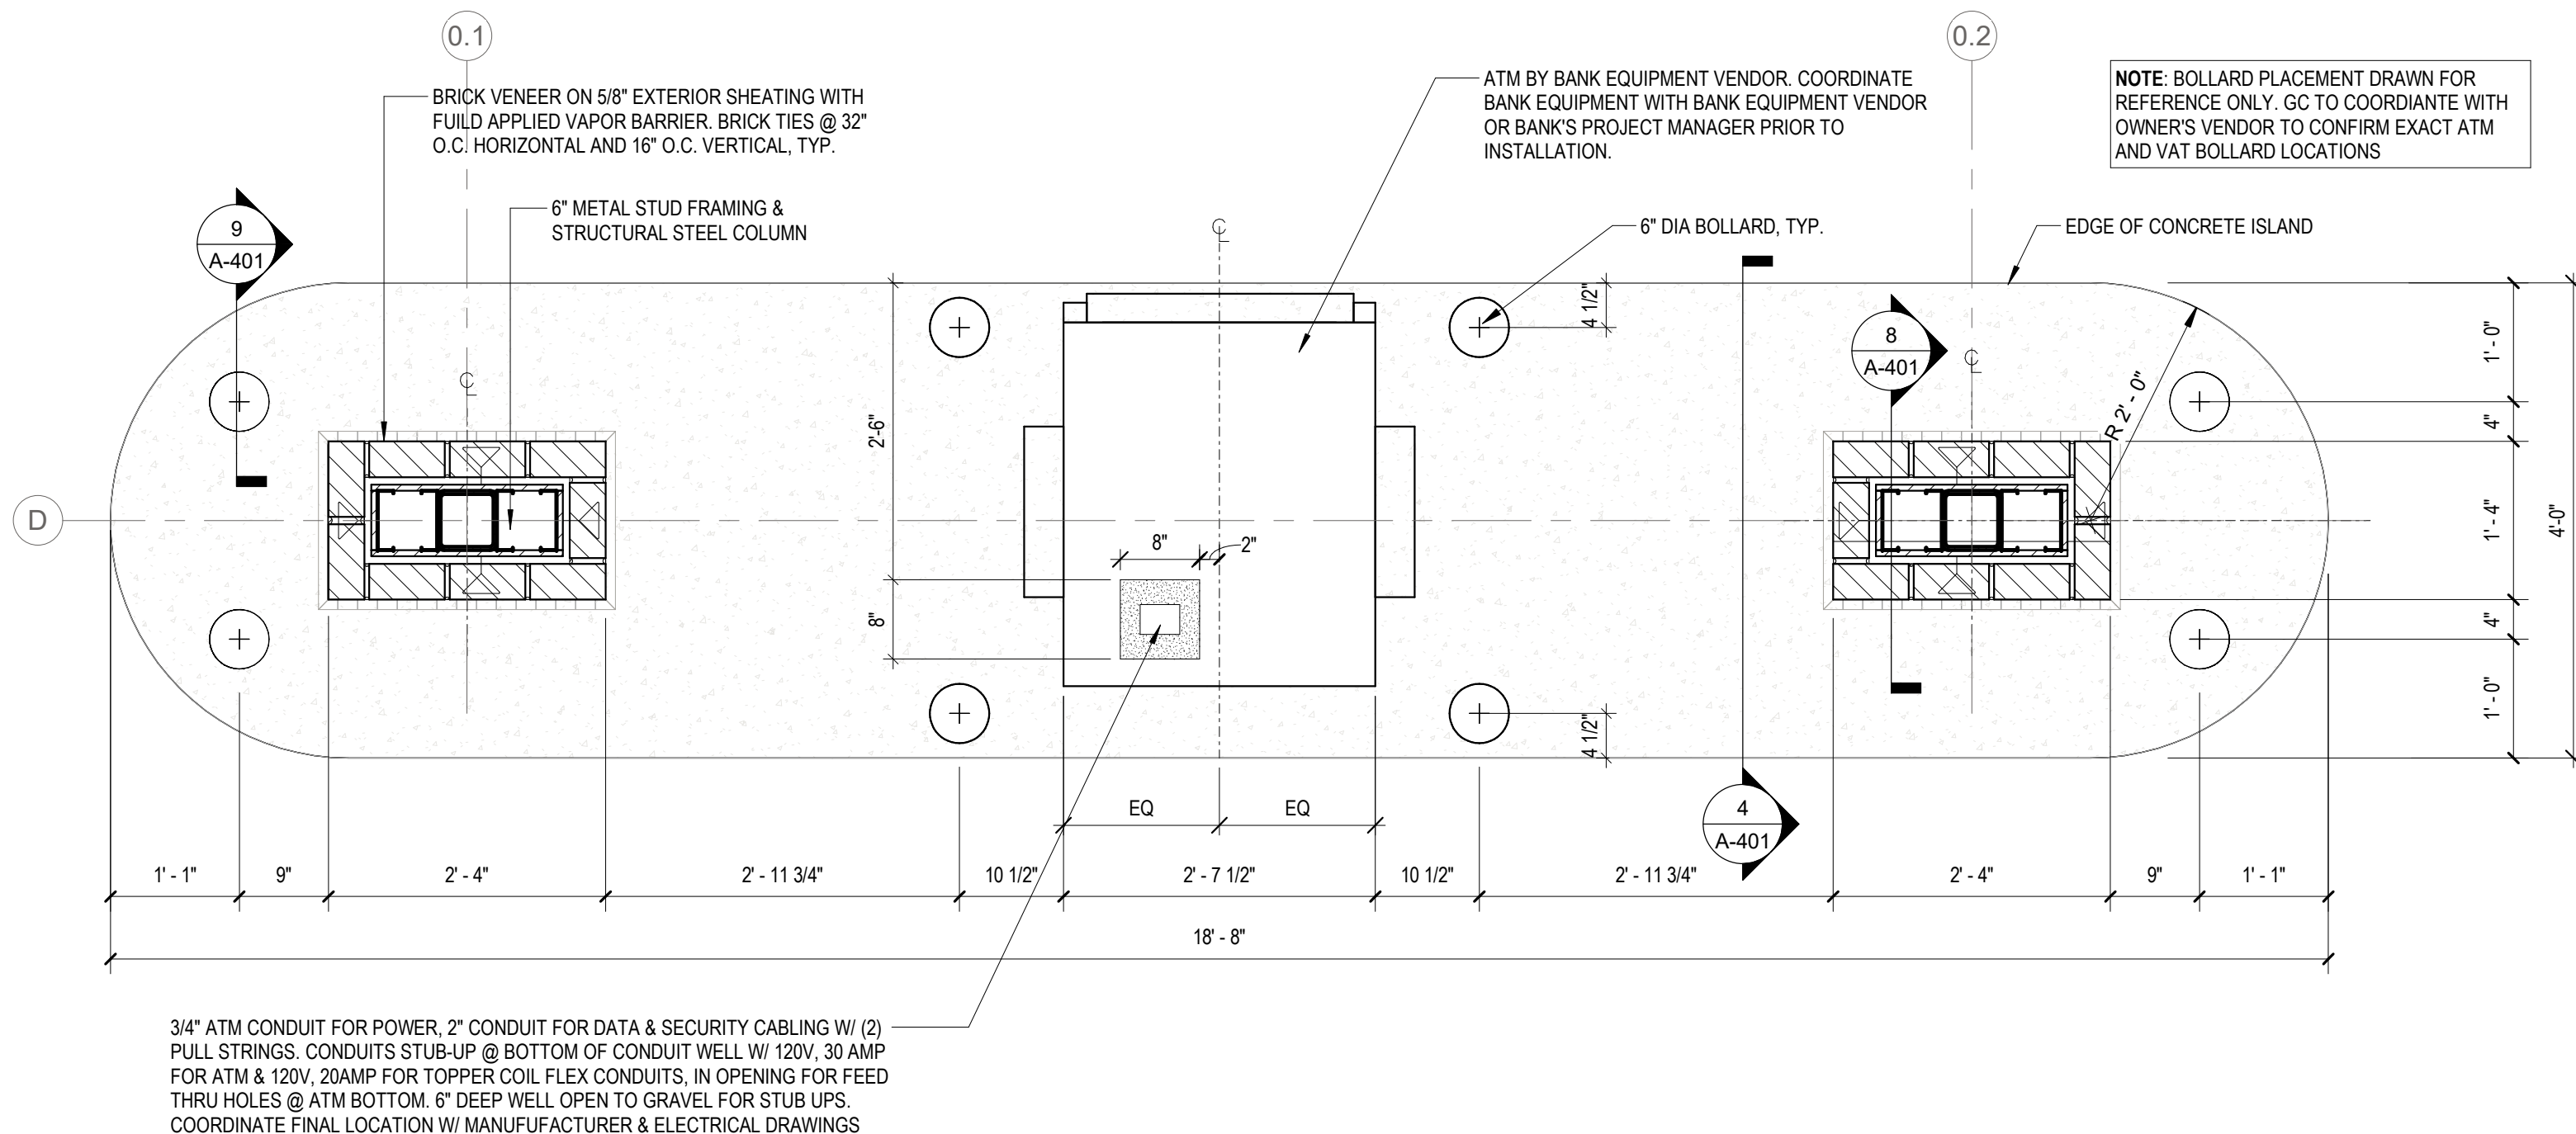

ENLARGED PLAN AT DRIVE-THRU ISLAND

3/4" = 1'-0" 3

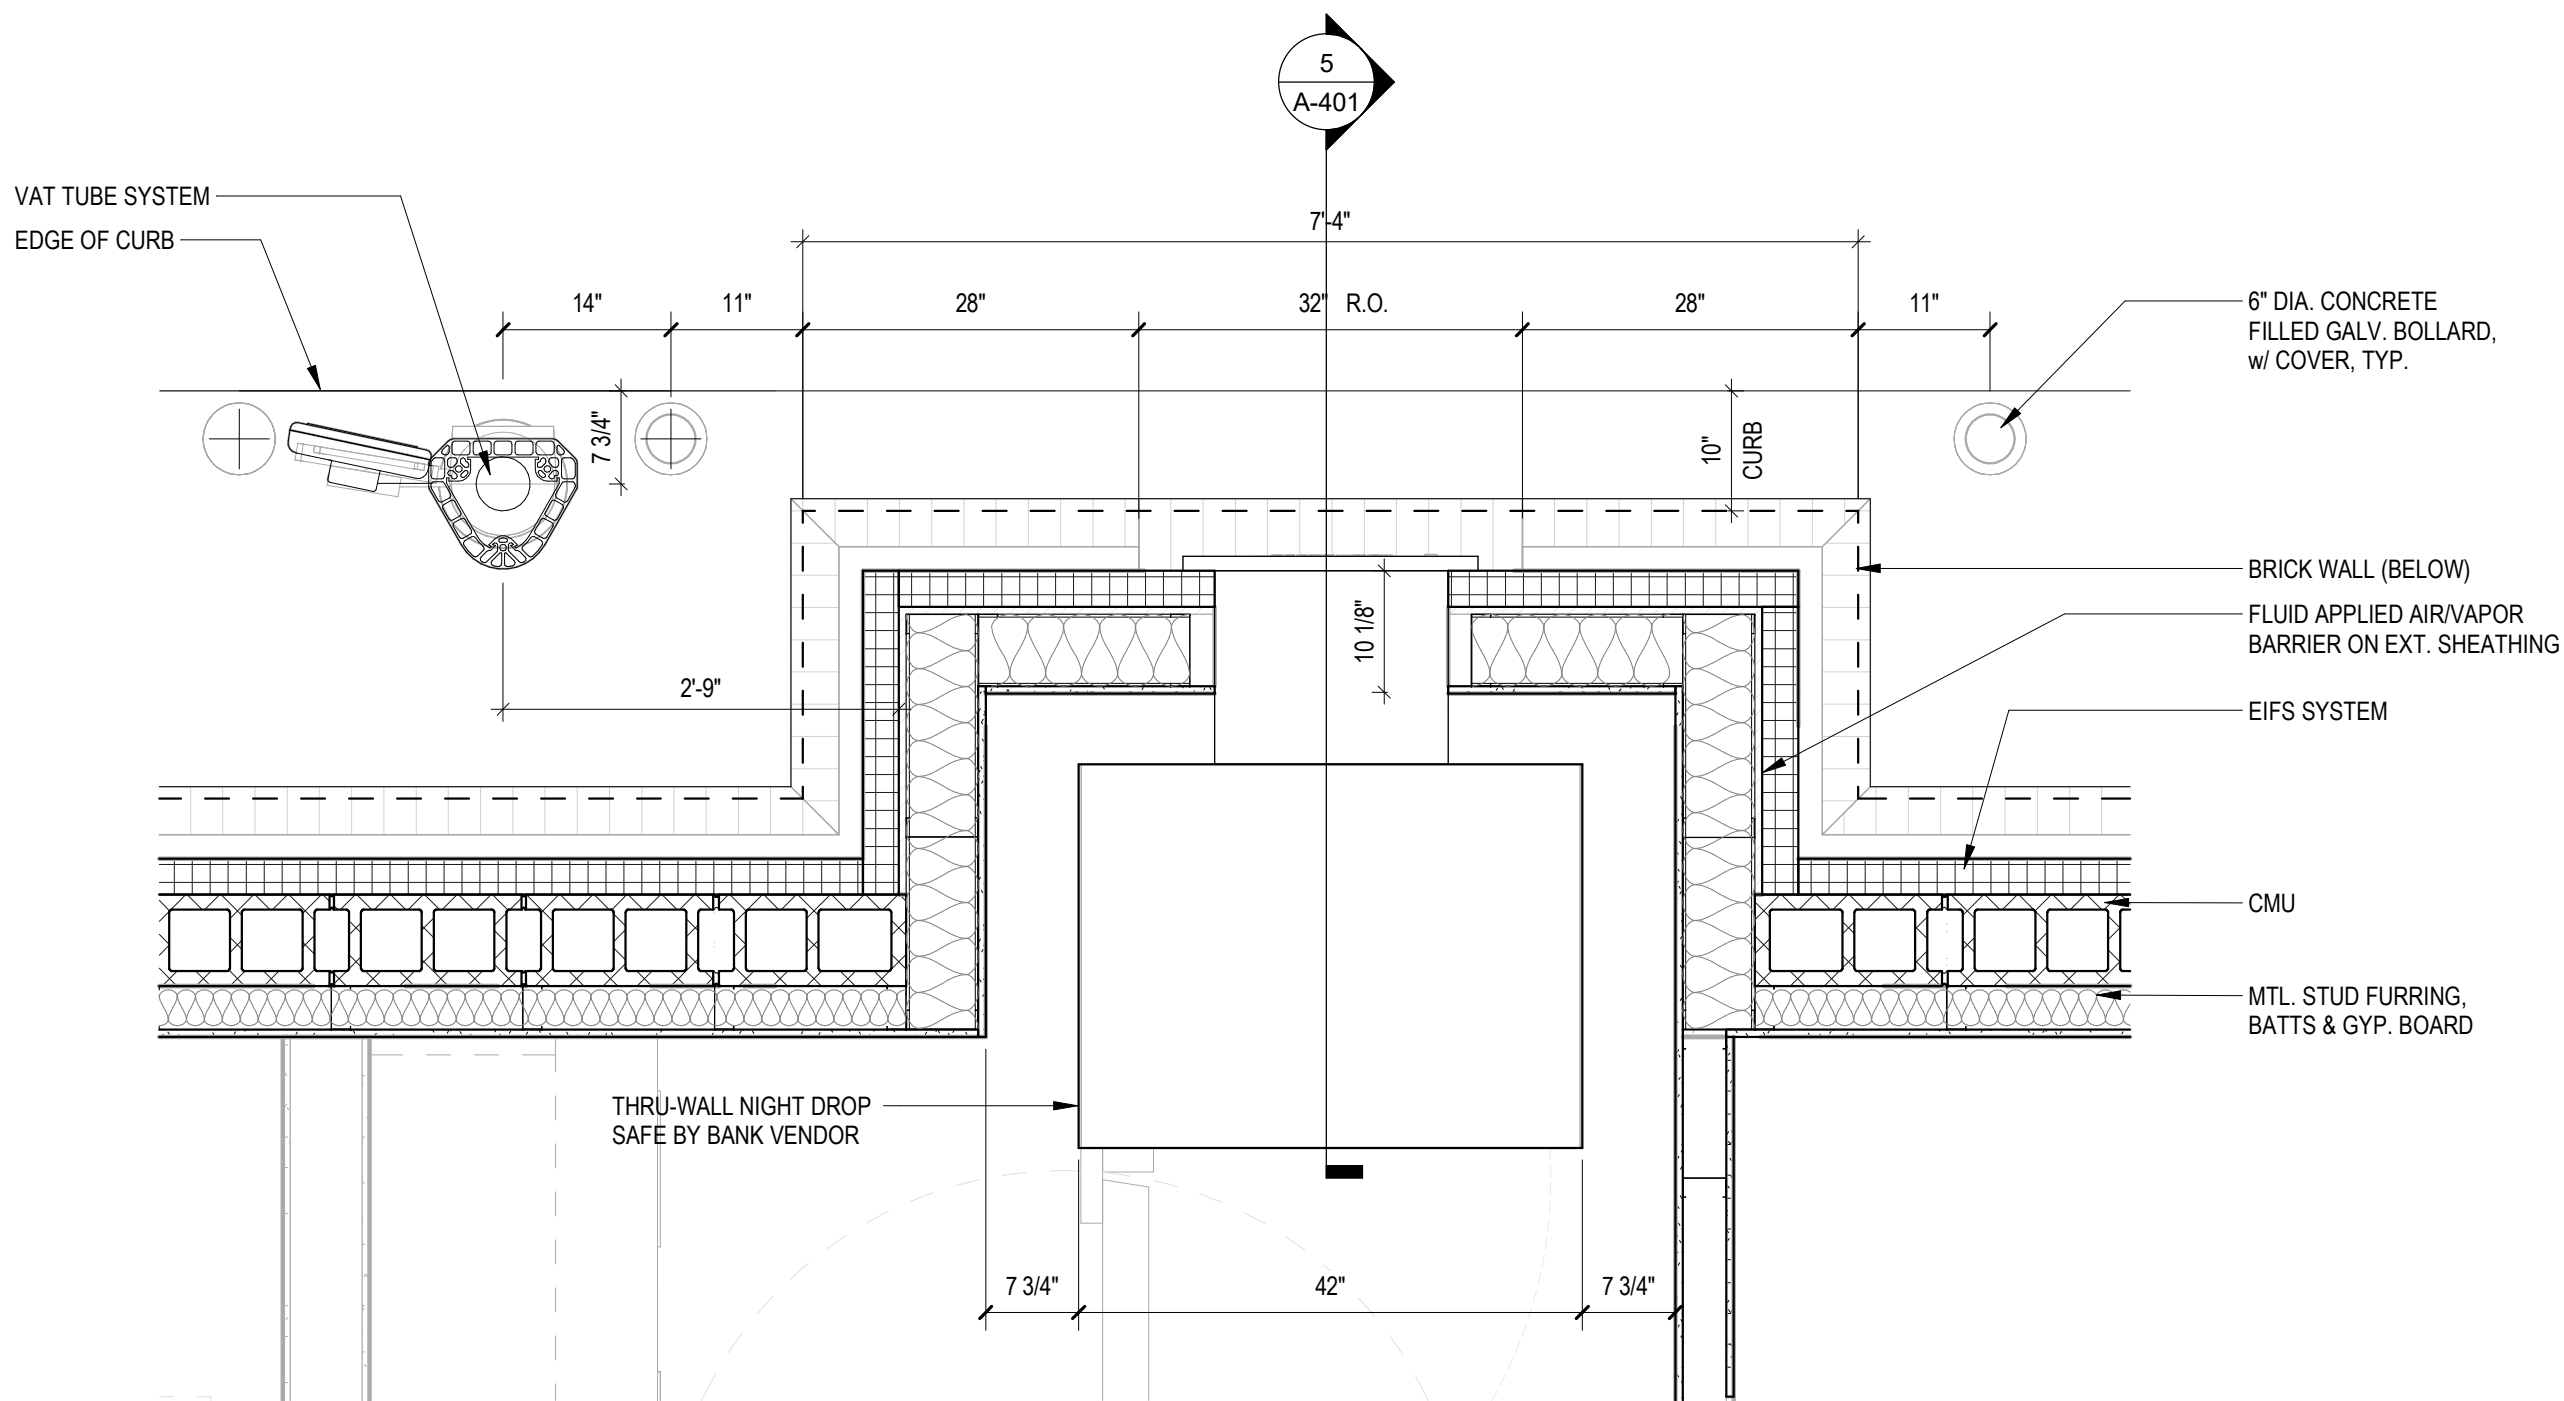

ENLARGED PLAN @ BANK EQUIPMENT

3/4" = 1'-0" 1

bdg
architects

550 S. Caldwell Street
Suite 1800
Charlotte, NC 28202
P: 704.981.8951
Lic. #: AA - 0003590
www.bdgllp.com



FIFTH THIRD BANK
DELRAY BEACH

1820 S FEDERAL HWY
DELRAY BEACH, FL

THESE DRAWINGS AND PLANS, ANY REPRODUCTION THEREOF, AND ANY CAD OR
ELECTRONIC FILE OF THESE DRAWINGS AND PLANS (HEREINAFTER "PLANS") ARE THE
SOLE AND EXCLUSIVE PROPERTY OF BDG ARCHITECTS, AND MAY
NOT BE REPRODUCED, PUBLISHED, MODIFIED OR USED IN ANY WAY WITHOUT THE
EXPRESS WRITTEN PERMISSION OF BDG ARCHITECTS. USE OF THESE PLANS FOR
CONSTRUCTION SHALL BE CONSIDERED ACCEPTANCE OF THE TERMS CONTAINED
HEREIN AND THE SUSTAINABILITY AND CONSERVATION OF THE PLANS. THE PLANS
SHALL NOT BE SCALED OR MODIFIED FOR ANY PURPOSE WITHOUT THE EXPRESS
WRITTEN APPROVAL OF BDG ARCHITECTS. ANY CHANGES TO THESE PLANS,
REGARDLESS OF HOW MINOR, WITHOUT THE EXPRESS WRITTEN APPROVAL OF BDG
ARCHITECTS, ANY CONSTRUCTION EXECUTED FROM THESE PLANS WITHOUT THE
EXPRESS WRITTEN APPROVAL OF BDG ARCHITECTS OR ANY CHANGE IN THE
SCOPE, DESIGN OR INTENT OF THESE PLANS FOR ANY REASON, BY ANY PERSON
OTHER THAN BDG ARCHITECTS SHALL AUTOMATICALLY VOID ANY DESIGN-RELATED
OBLIGATIONS BDG ARCHITECTS MAY HAVE ON THE PROJECT, AND RESULT IN THE
FULL AND COMPLETE RELEASE OF BDG ARCHITECTS FROM ANY LIABILITY, CLAIMS,
OR DAMAGES INCLUDING ERRORS AND OMISSIONS ARISING OUT OF OR RELATED
TO THESE PLANS. ANY DISCREPANCIES OR CONFLICTS IN THE PLANS SHALL BE
RESOLVED IMMEDIATELY TO BDG ARCHITECTS FOR CLARIFICATION PRIOR TO
CONTINUING WITH THE WORK. FAILURE TO REPAIR DISCREPANCIES OR CONFLICTS
TO BDG ARCHITECTS PRIOR TO PERFORMING WORK SHALL RESULT IN THE WAIVER
OF ANY CLAIMS OR DAMAGES ASSOCIATED WITH THE DISCREPANCIES OR
CONFLICTS. THE CONTRACTOR IS RESPONSIBLE FOR THE COORDINATION OF
SCHEDULING AND CONFORMANCE OF ITS WORK AND ALL WORK PERFORMED BY
SUBCONTRACTORS OR OTHER TRADES WITH THE DESIGN DOCUMENTS.

SEAL

ISSUE	BY	DATE	DESCRIPTION
-	NGR	05.01.25	SITE PLAN REVIEW
-	NGR	07.04.25	ISSUE FOR PERMIT

PROJECT INFORMATION













JOB #	240661
DATE:	07/04/2025
DRAWN BY:	NGR
CHECKED BY:	JIM

SHEET TITLE

BANK EQUIPMENT
PLANS & DETAILS

SHEET NUMBER

A-401

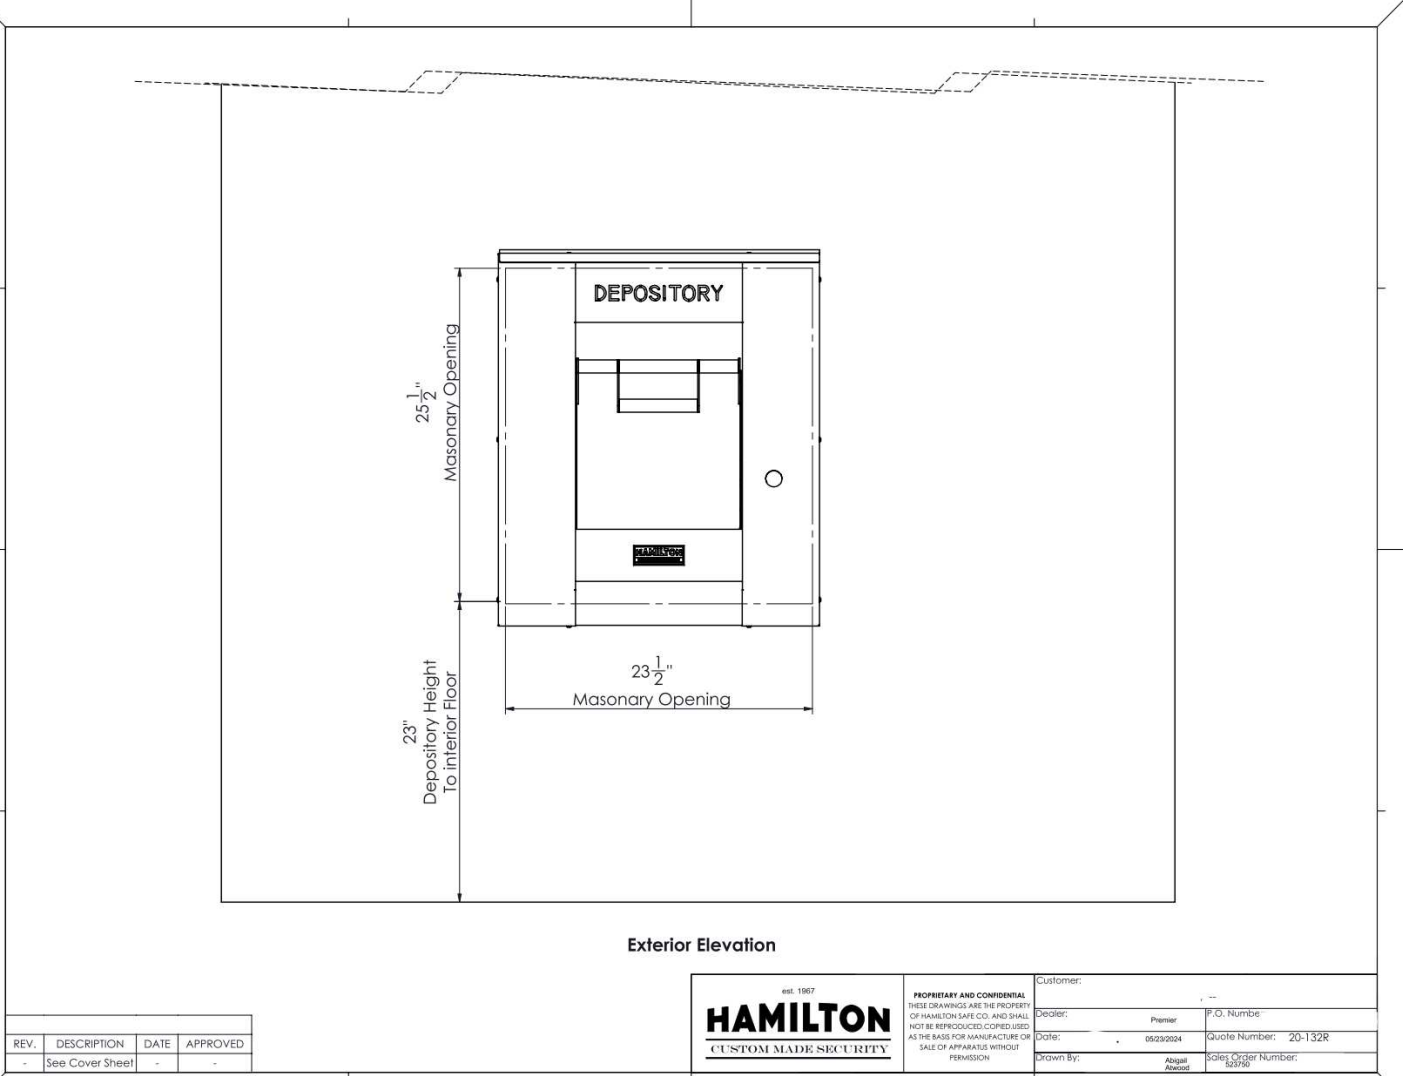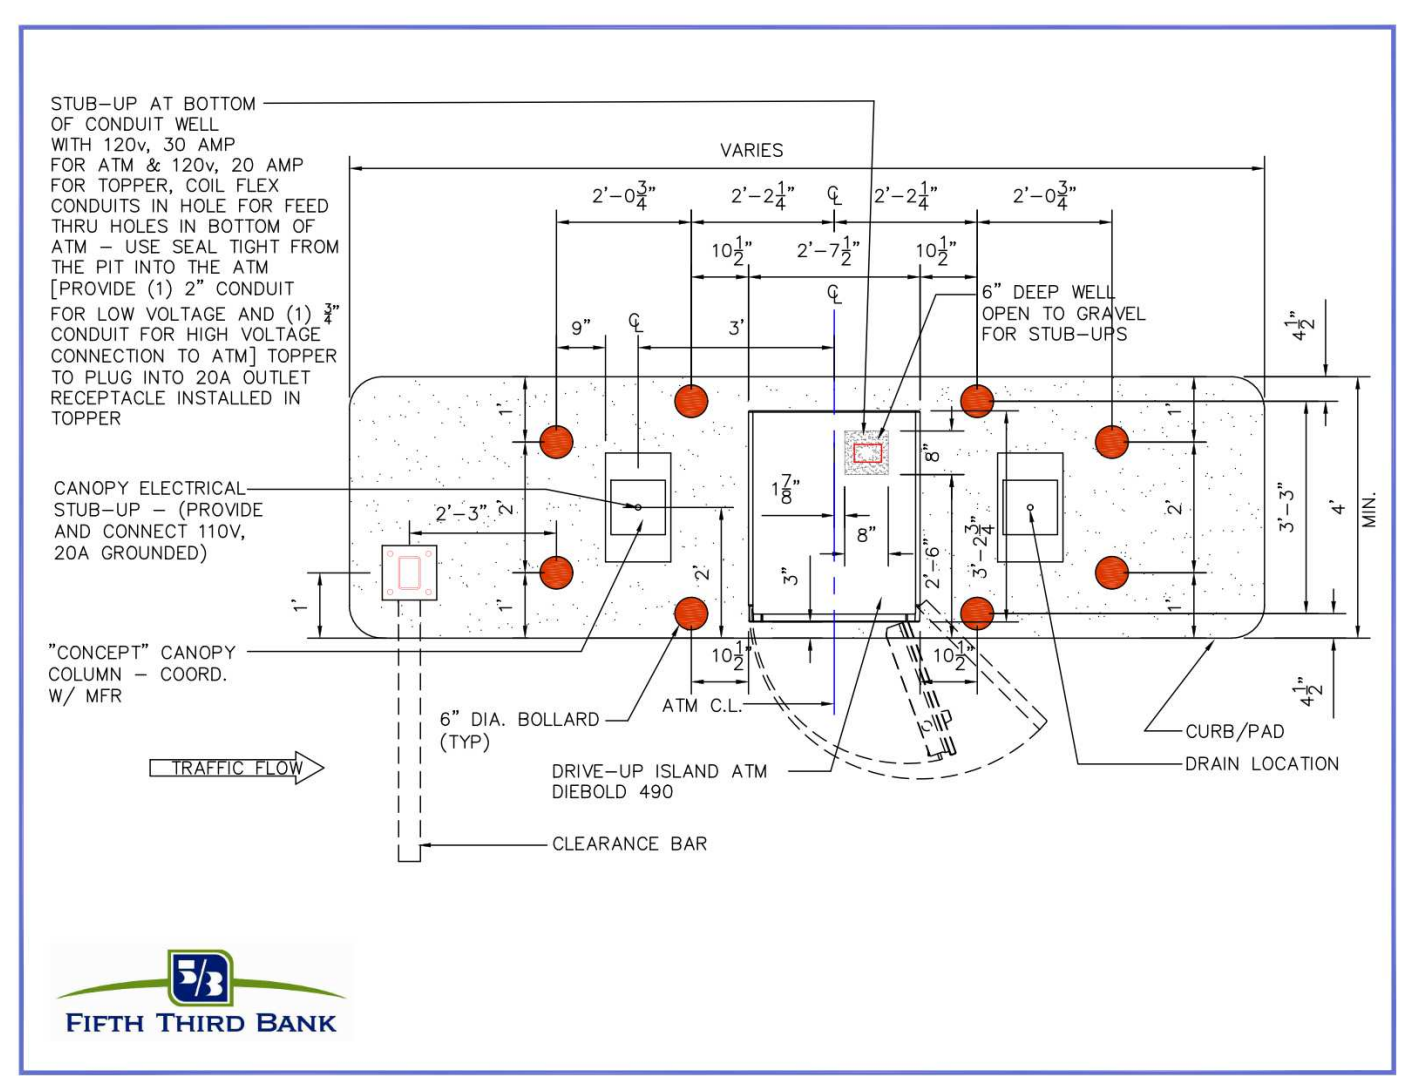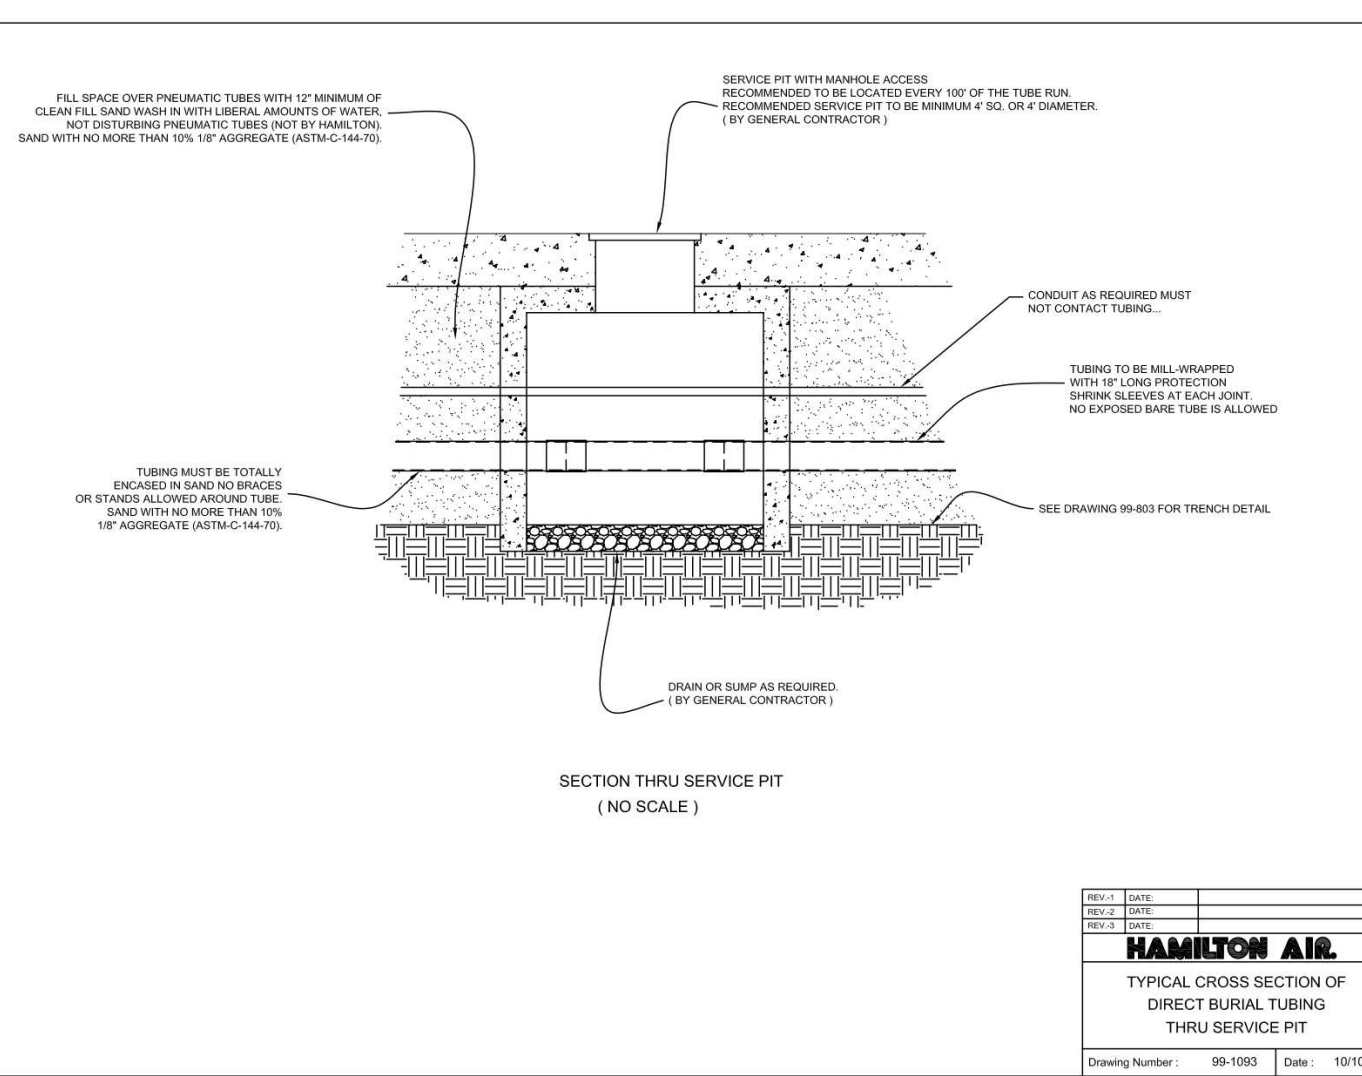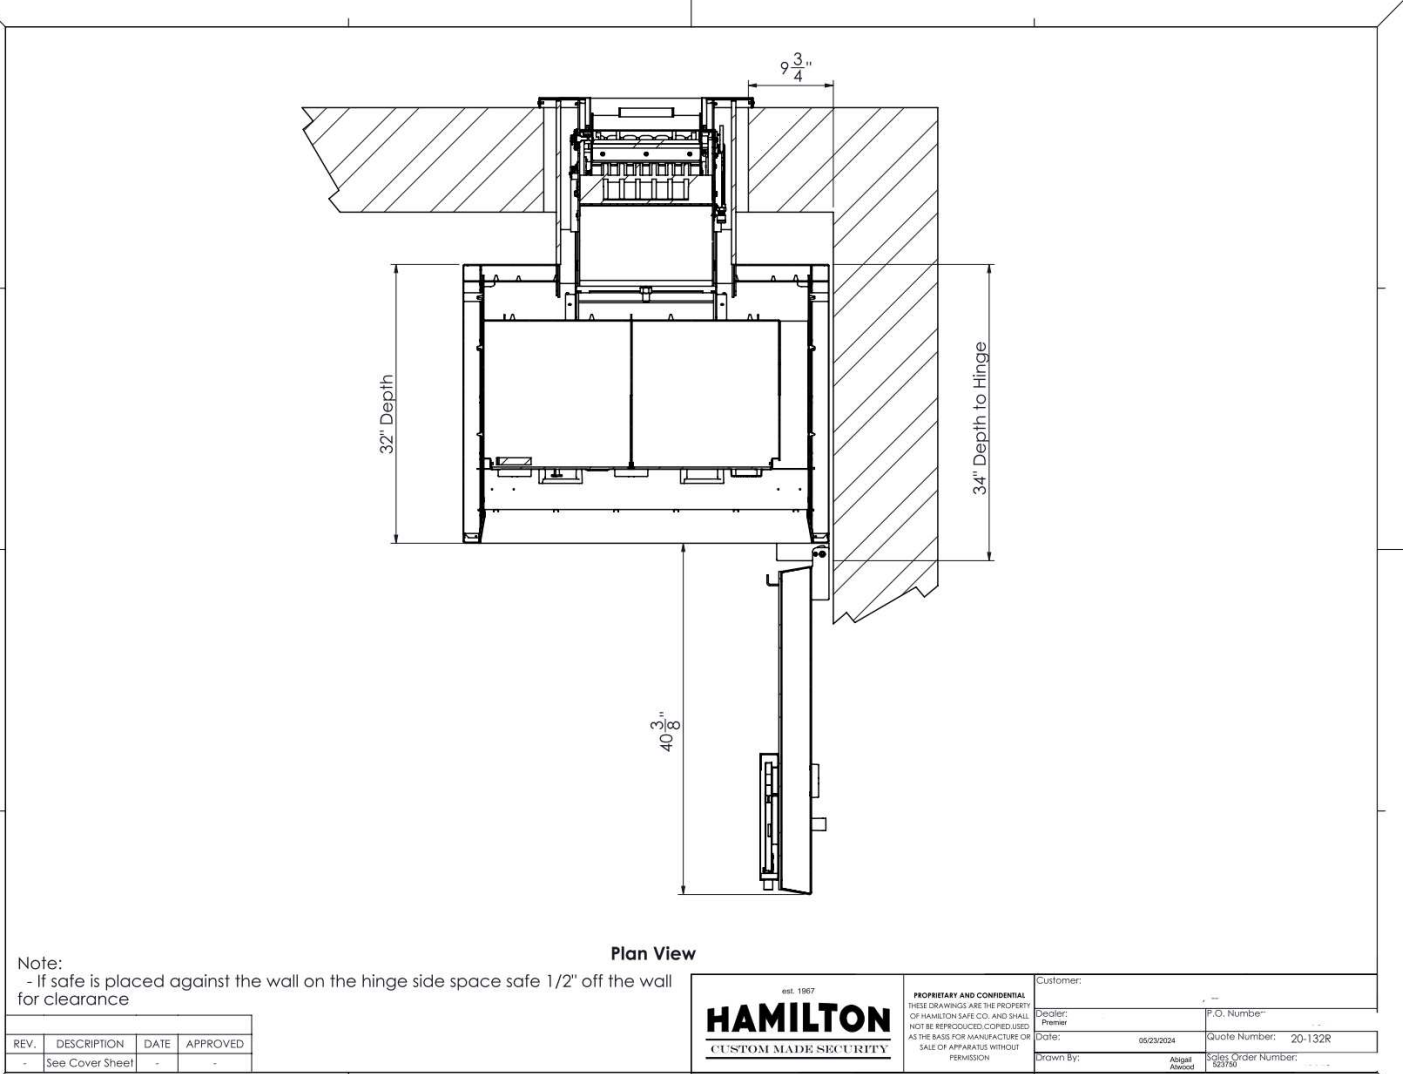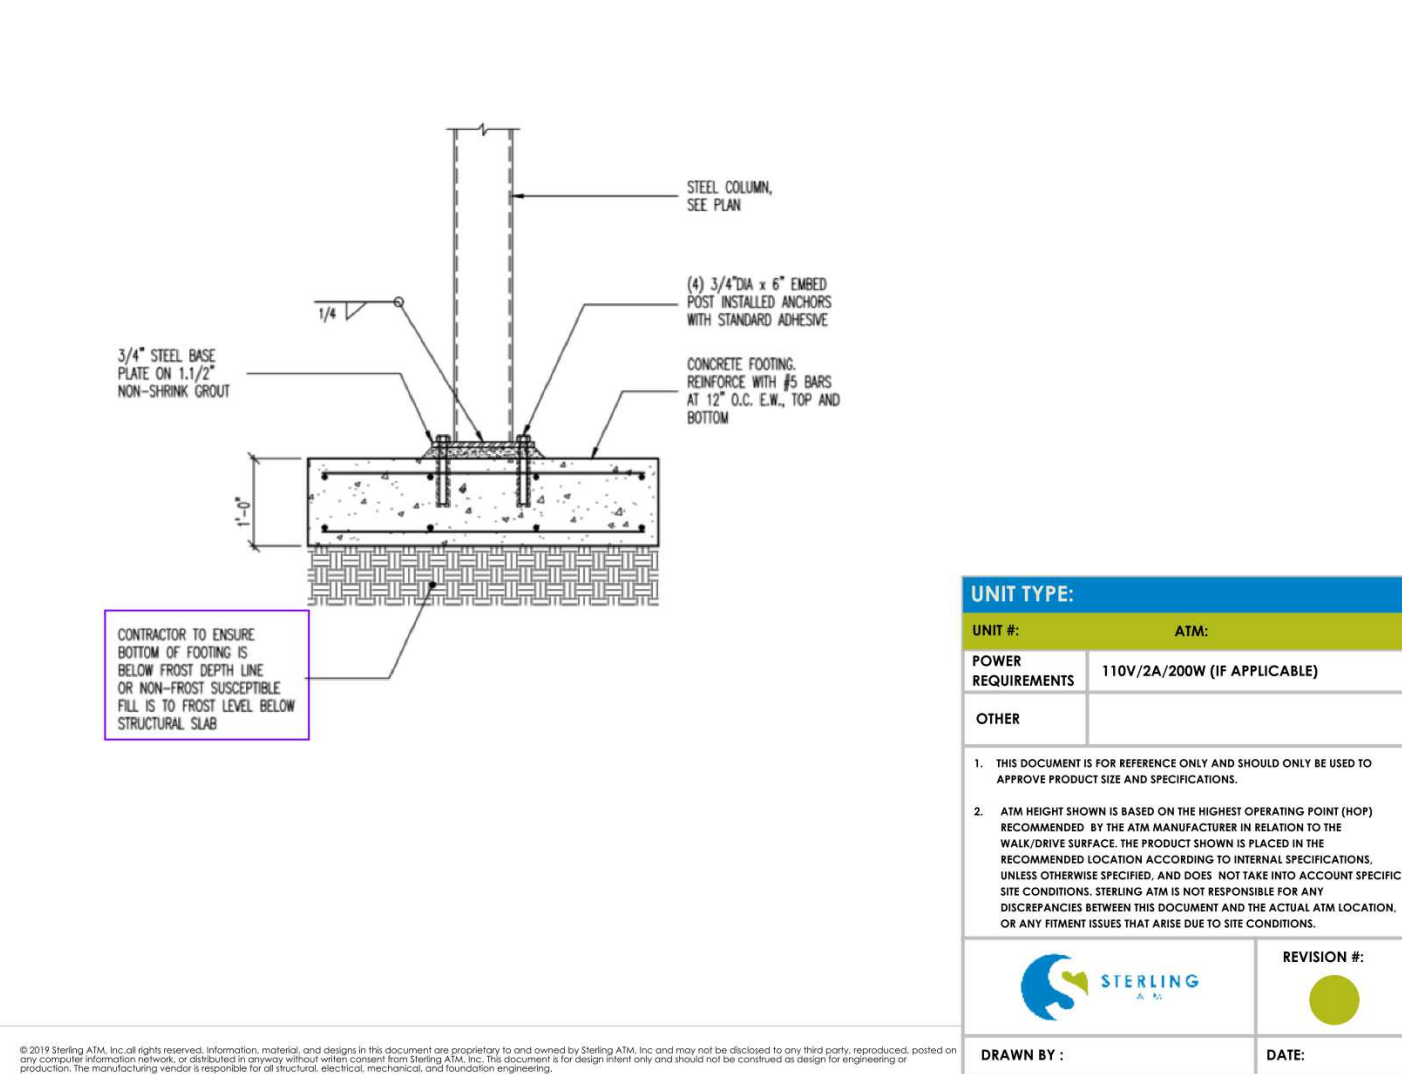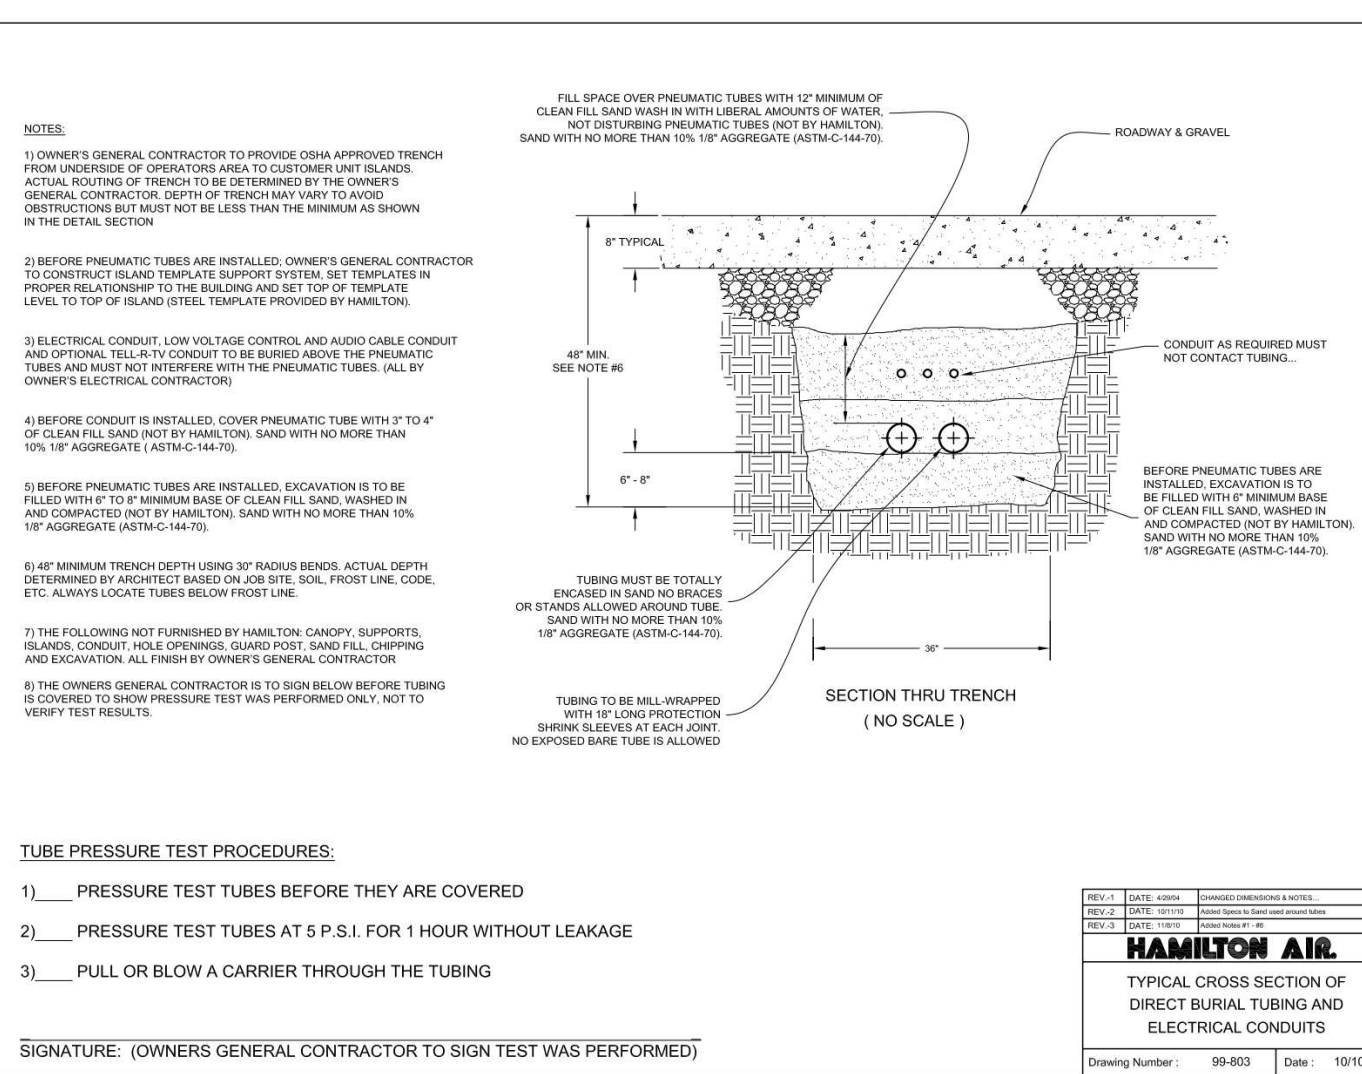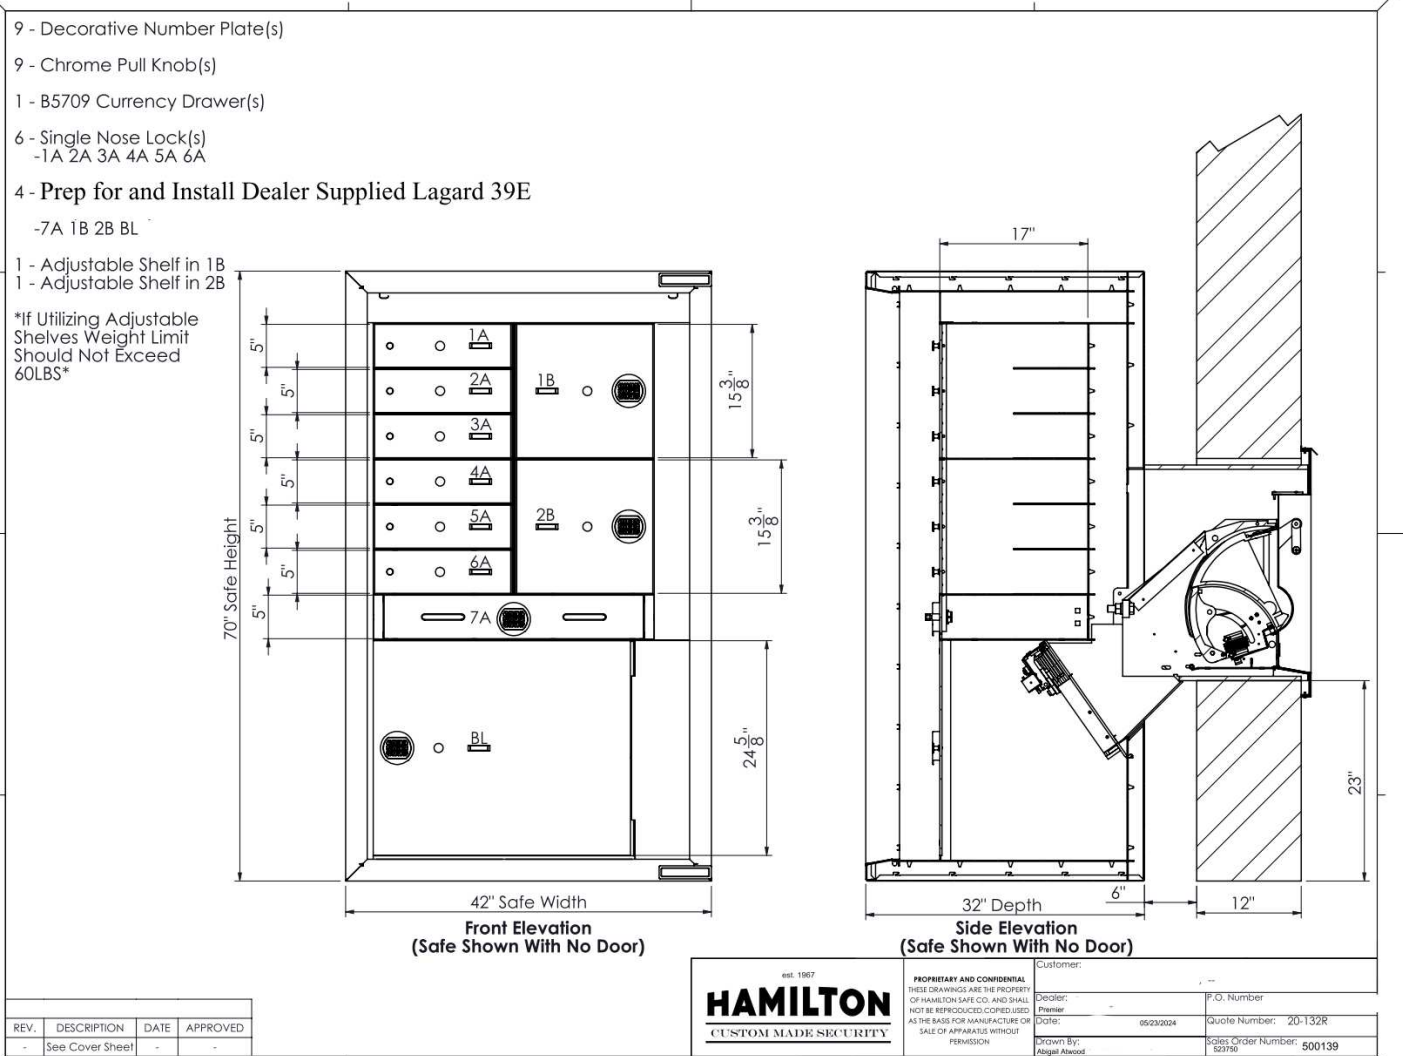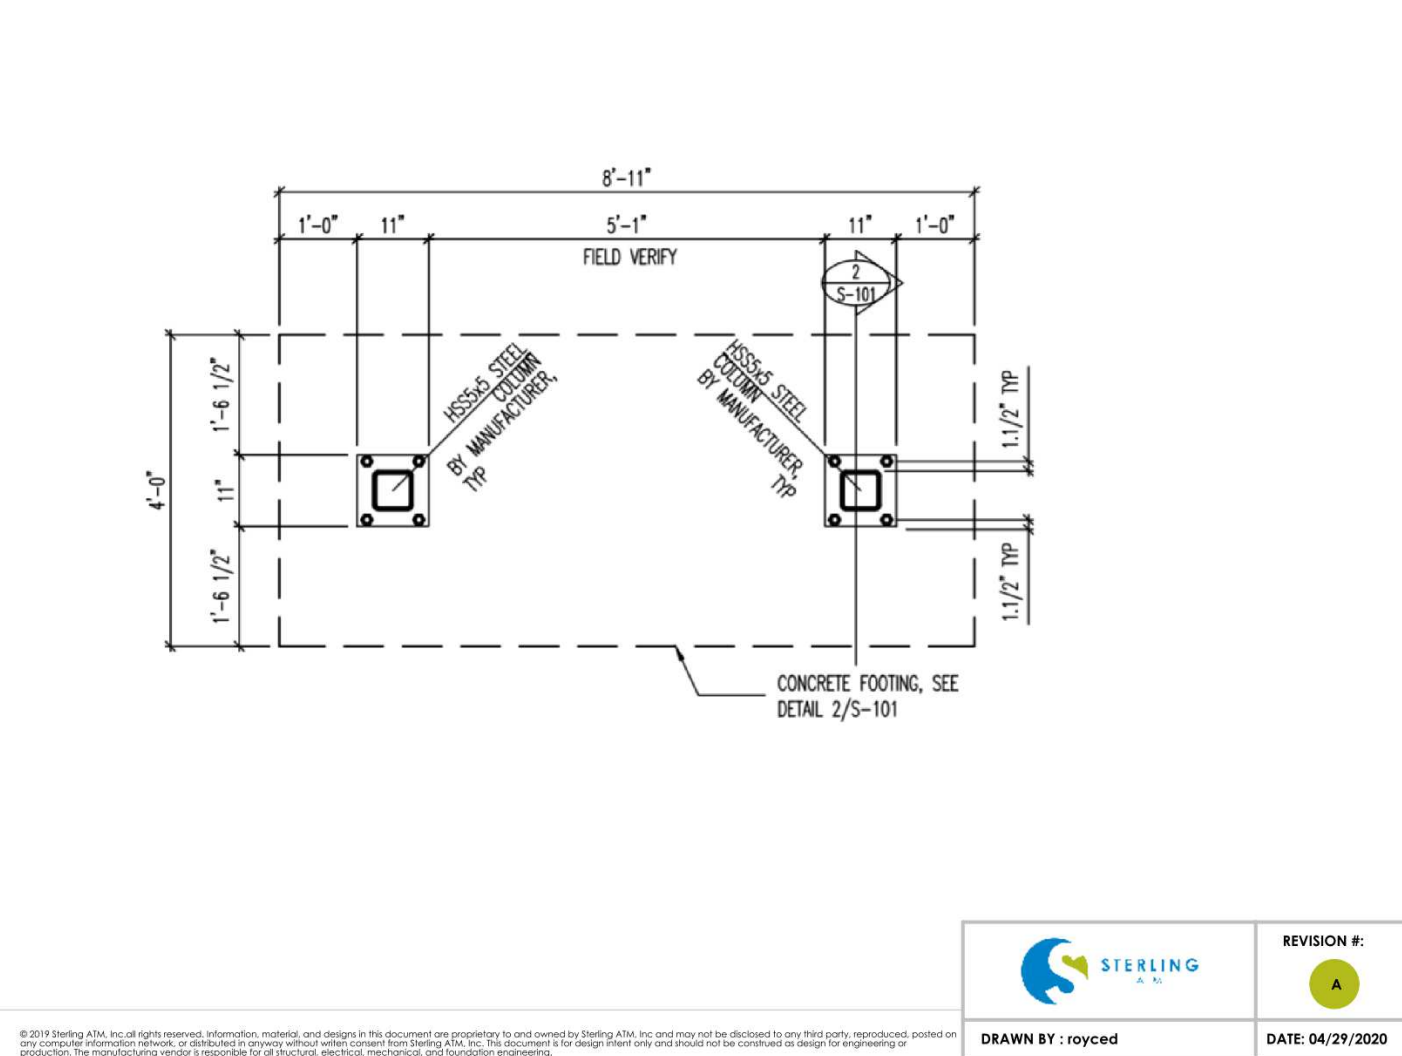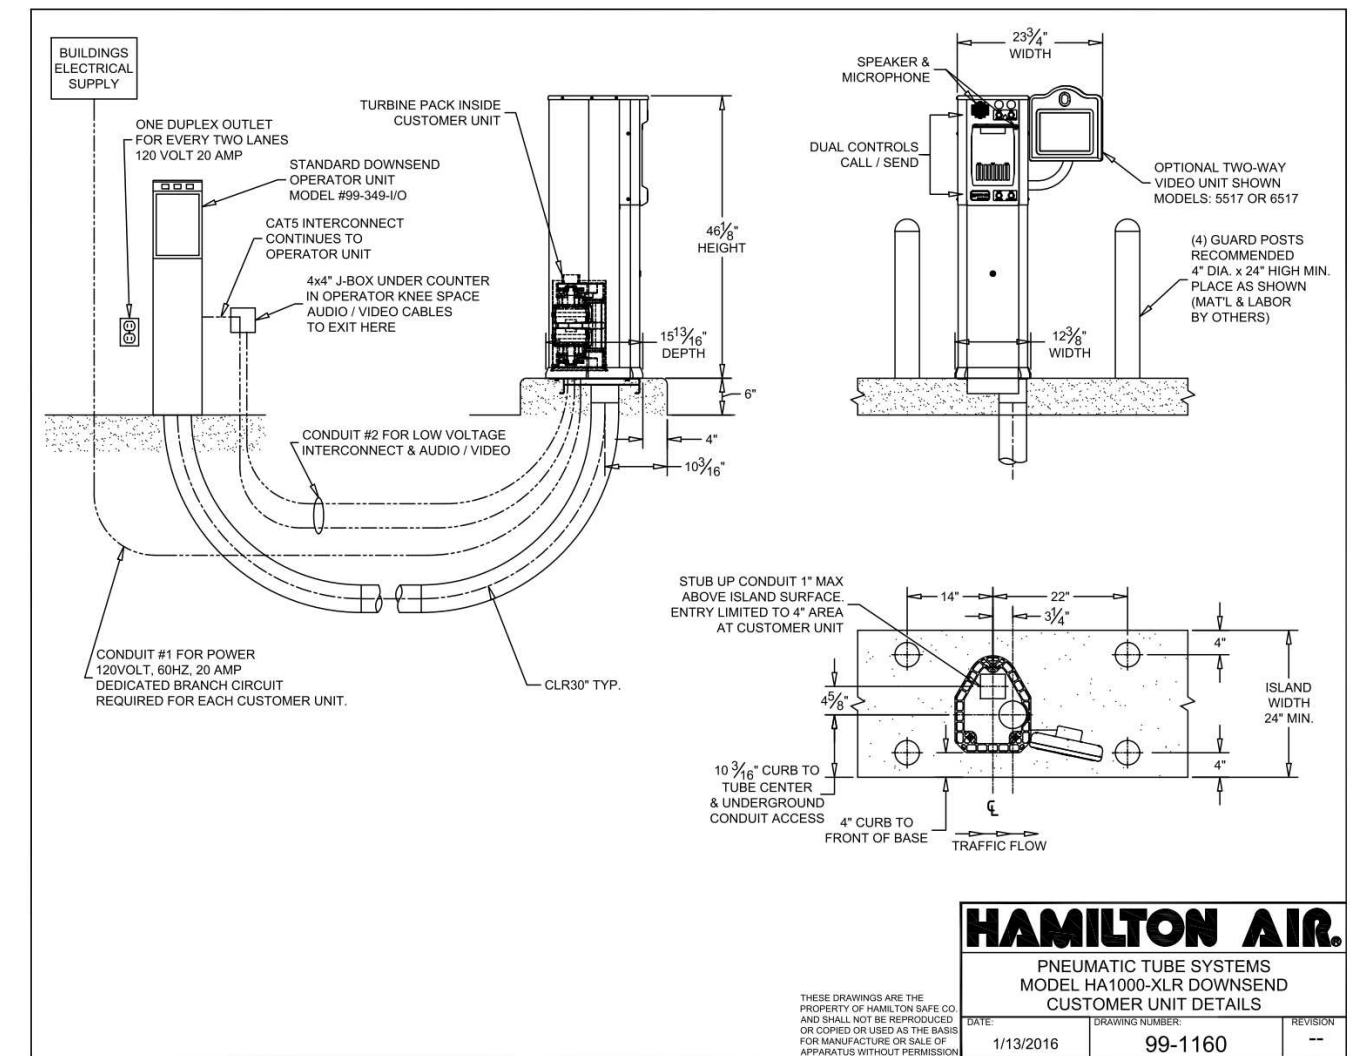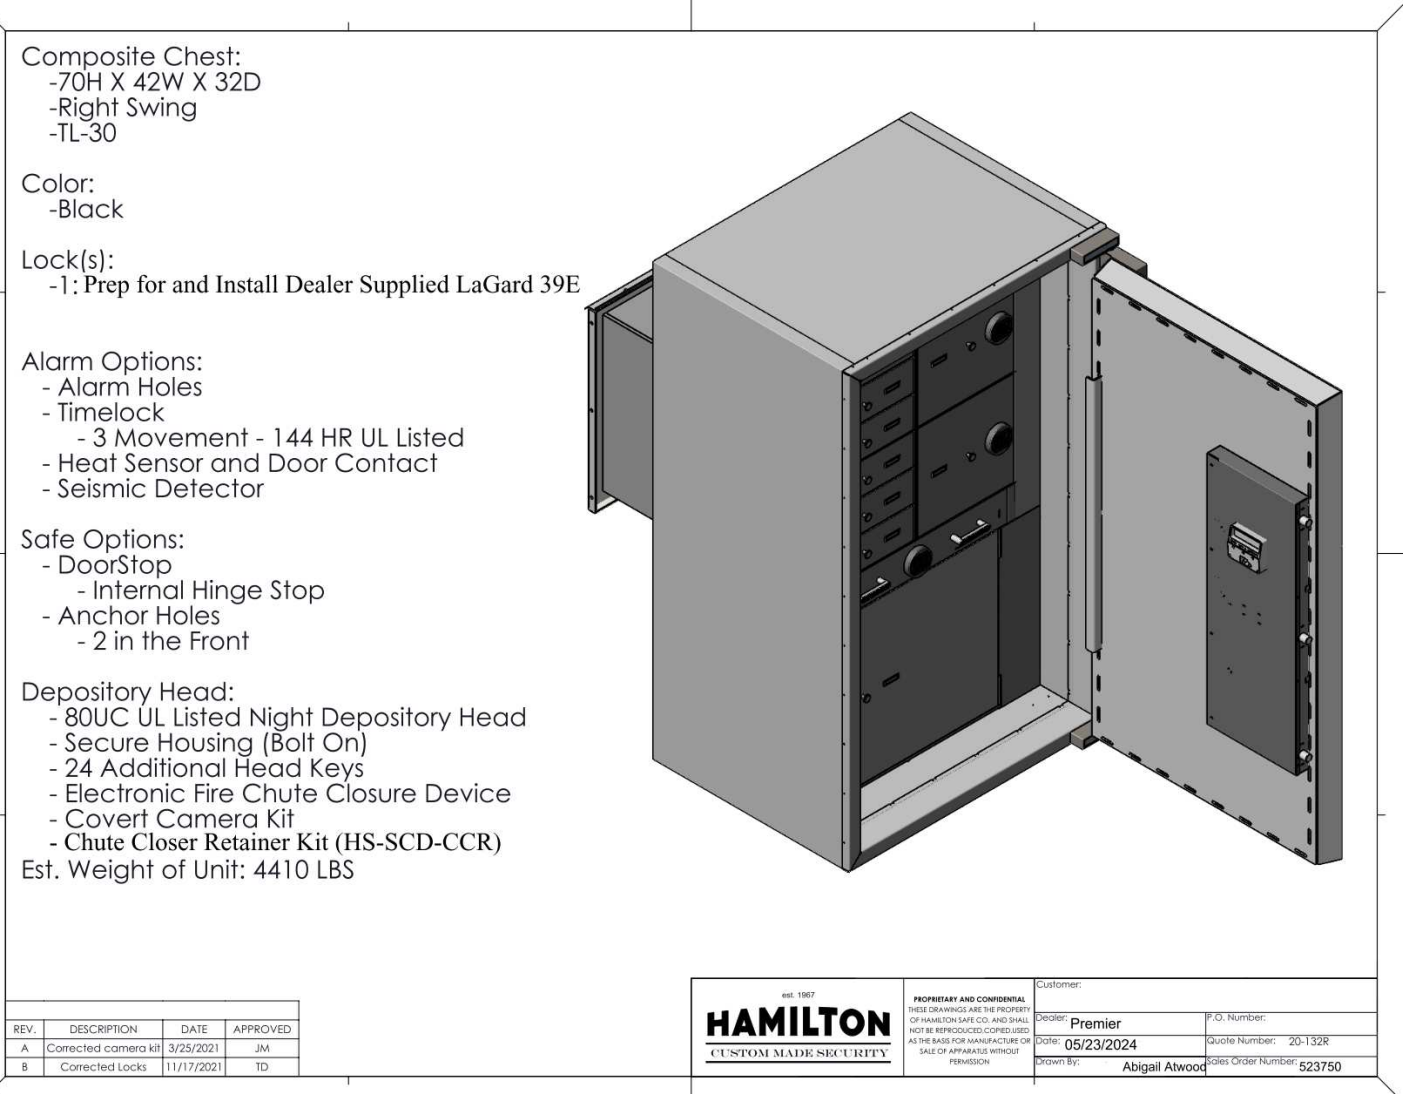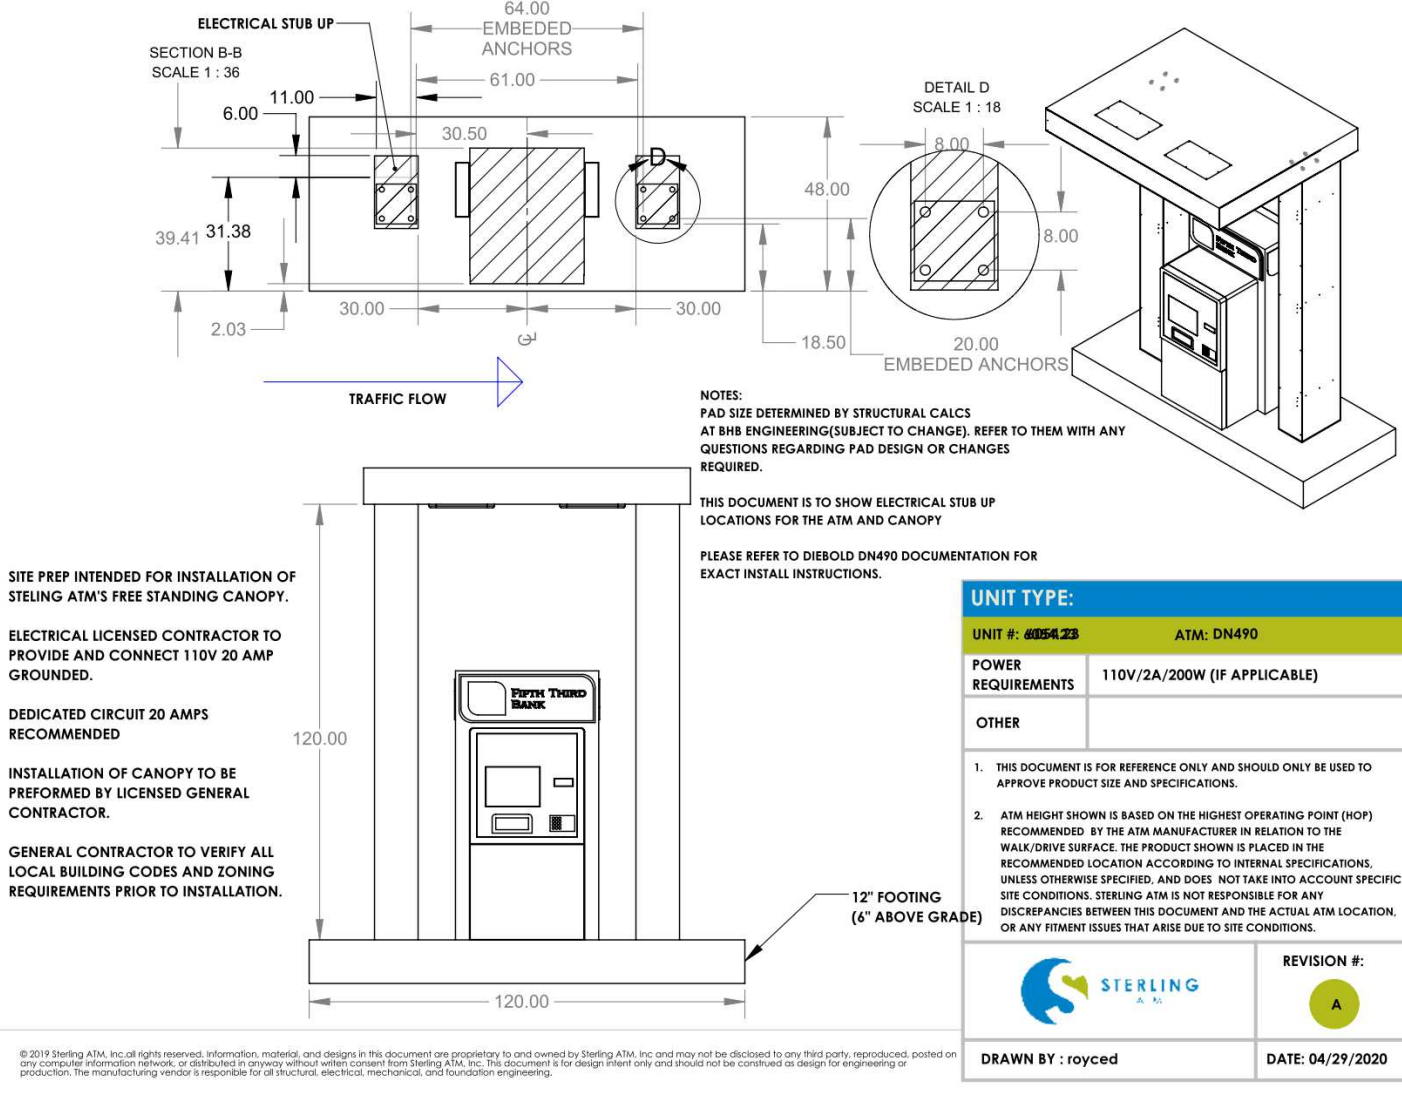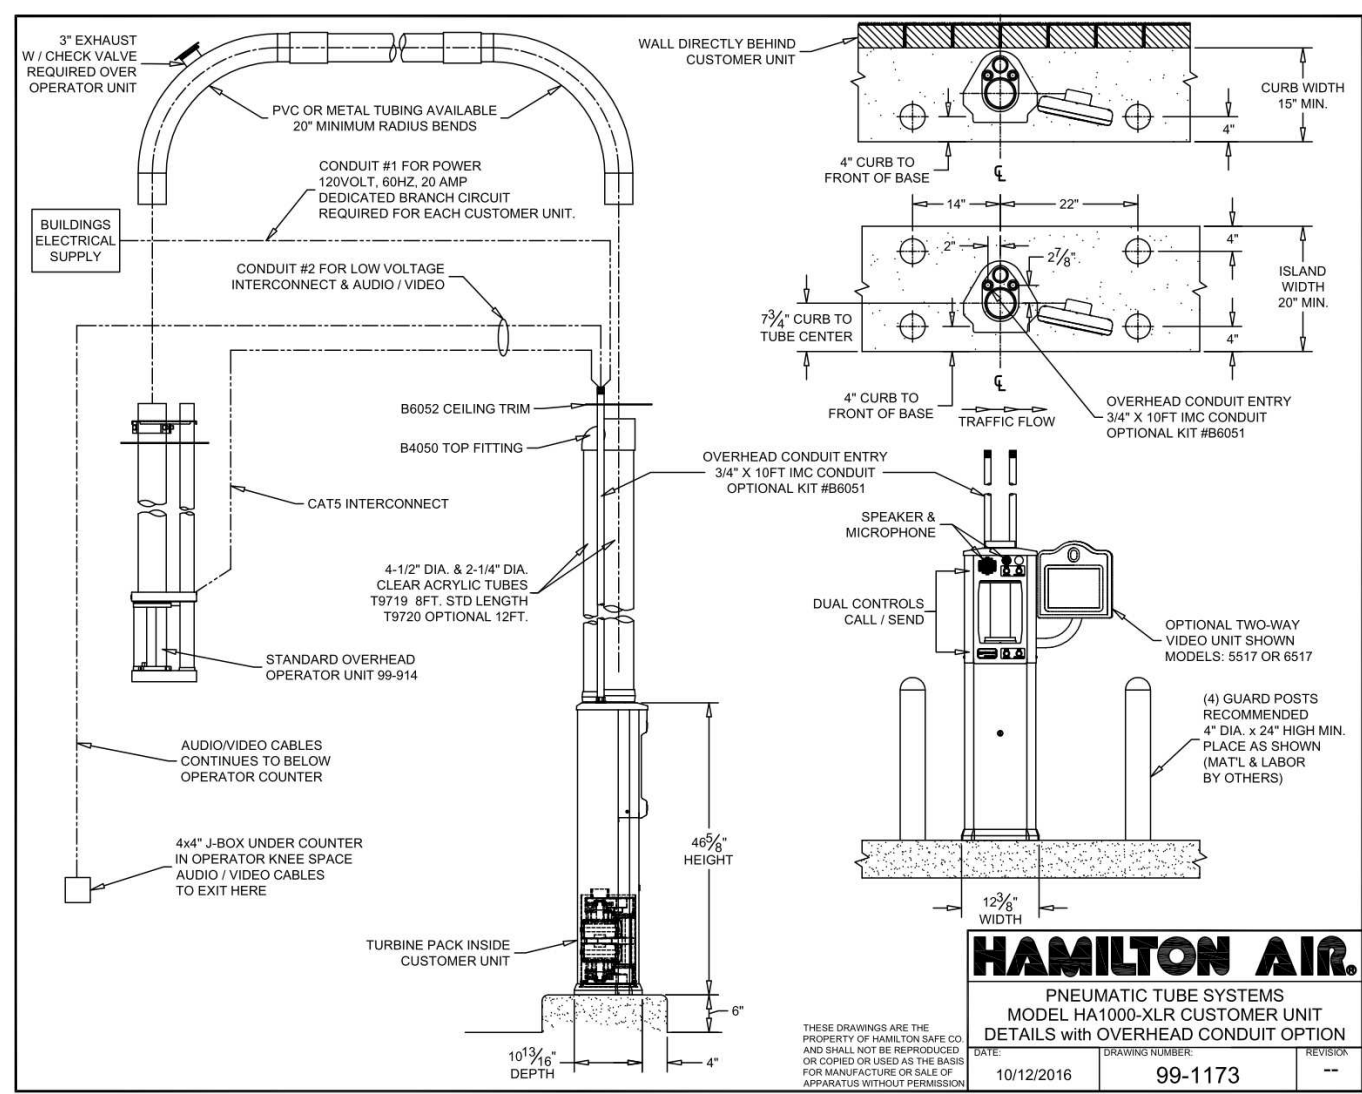

bdg architects

550 S. Caldwell Street
Suite 1800
Charlotte, NC 28202

P: 704.981.8951
Lic. #: AA - 0003590
www.bdgllp.com

FIFTH THIRD

**FIFTH THIRD BANK
DELRAY BEACH**

1820 S FEDERAL HWY
DELRAY BEACH, FL

THESE DRAWINGS AND PLANS, ANY REPRODUCTION THEREOF, AND ANY CAD OR ELECTRONIC FILE OF THESE DRAWINGS AND PLANS (HEREINAFTER "PLANS") ARE THE SOLE AND EXCLUSIVE PROPERTY OF BDG ARCHITECTS, AND MAY NOT BE REPRODUCED, PHOTOCOPIED, MODIFIED OR USED IN ANY WAY WITHOUT THE EXPRESS WRITTEN PERMISSION OF BDG ARCHITECTS. USE OF THESE PLANS FOR CONSTRUCTION SHALL BE CONSIDERED ACCEPTANCE OF THE TERMS CONTAINED HEREIN AND THE SUFFICIENCY AND CORRECTNESS OF THE PLANS. THE PLANS SHALL NOT BE SCALED OR MODIFIED FOR ANY PURPOSE WITHOUT THE EXPRESS WRITTEN APPROVAL OF BDG ARCHITECTS. ANY CHANGES TO THESE PLANS, REGARDLESS OF HOW MINOR, WITHOUT THE EXPRESS WRITTEN APPROVAL OF BDG ARCHITECTS, SHALL BE CONSIDERED A BREACH OF THE AGREEMENT. NO PERSON OTHER THAN BDG ARCHITECTS SHALL AUTOMATICALLY VOID ANY DESIGN-RELATED OBLIGATIONS OF BDG ARCHITECTS. BDG ARCHITECTS SHALL HAVE NO LIABILITY, CLAIM, OR DAMAGES INCLUDING ERRORS AND OMISSIONS ARISING OUT OF OR RELATED TO THESE PLANS, ANY DISCREPANCIES OR CONFLICTS IN THE PLANS SHALL BE REFERRED IMMEDIATELY TO BDG ARCHITECTS FOR CLARIFICATION PRIOR TO CONTINUING WITH THE WORK. FAILURE TO REFER DISCREPANCIES OR CONFLICTS TO BDG ARCHITECTS PRIOR TO PERFORMING WORK SHALL RESULT IN THE WAIVER OF ANY CLAIMS OR DAMAGES ASSOCIATED WITH THE DISCREPANCIES OR CONFLICTS. THE CONTRACTOR IS RESPONSIBLE FOR THE COORDINATION, SCHEDULING AND CONFORMANCE OF ITS WORK AND ALL WORK PERFORMED BY SUBCONTRACTORS OR OTHER TRADES WITH THE DESIGN DOCUMENTS.

SEAL

PROJECT INFORMATION

JOB #: 240661
DATE: 07/04/2025
DRAWN BY: NGR
CHECKED BY: JIM

SHEET TITLE

BANK EQUIPMENT CUT SHEETS

SHEET NUMBER

A-402

