




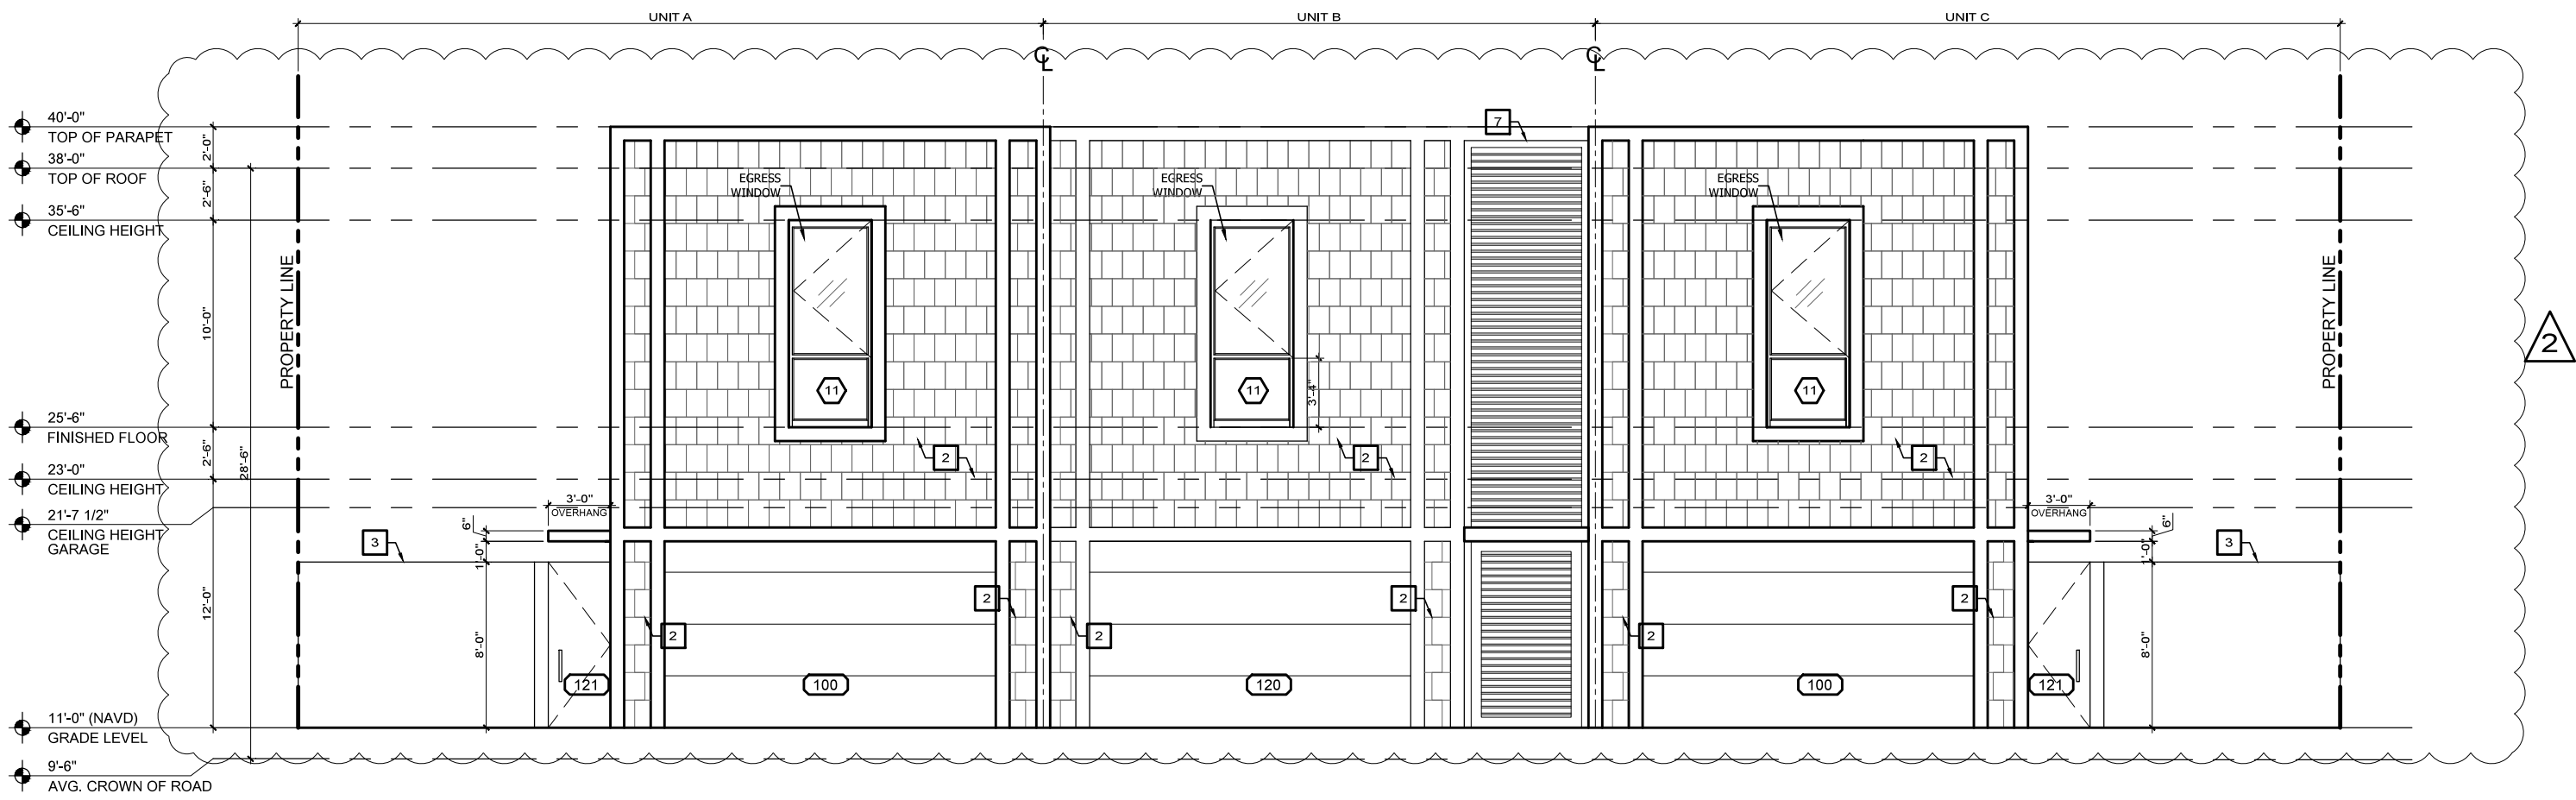


4 EAST ELEVATION
SCALE: 1/8"=1'-0"

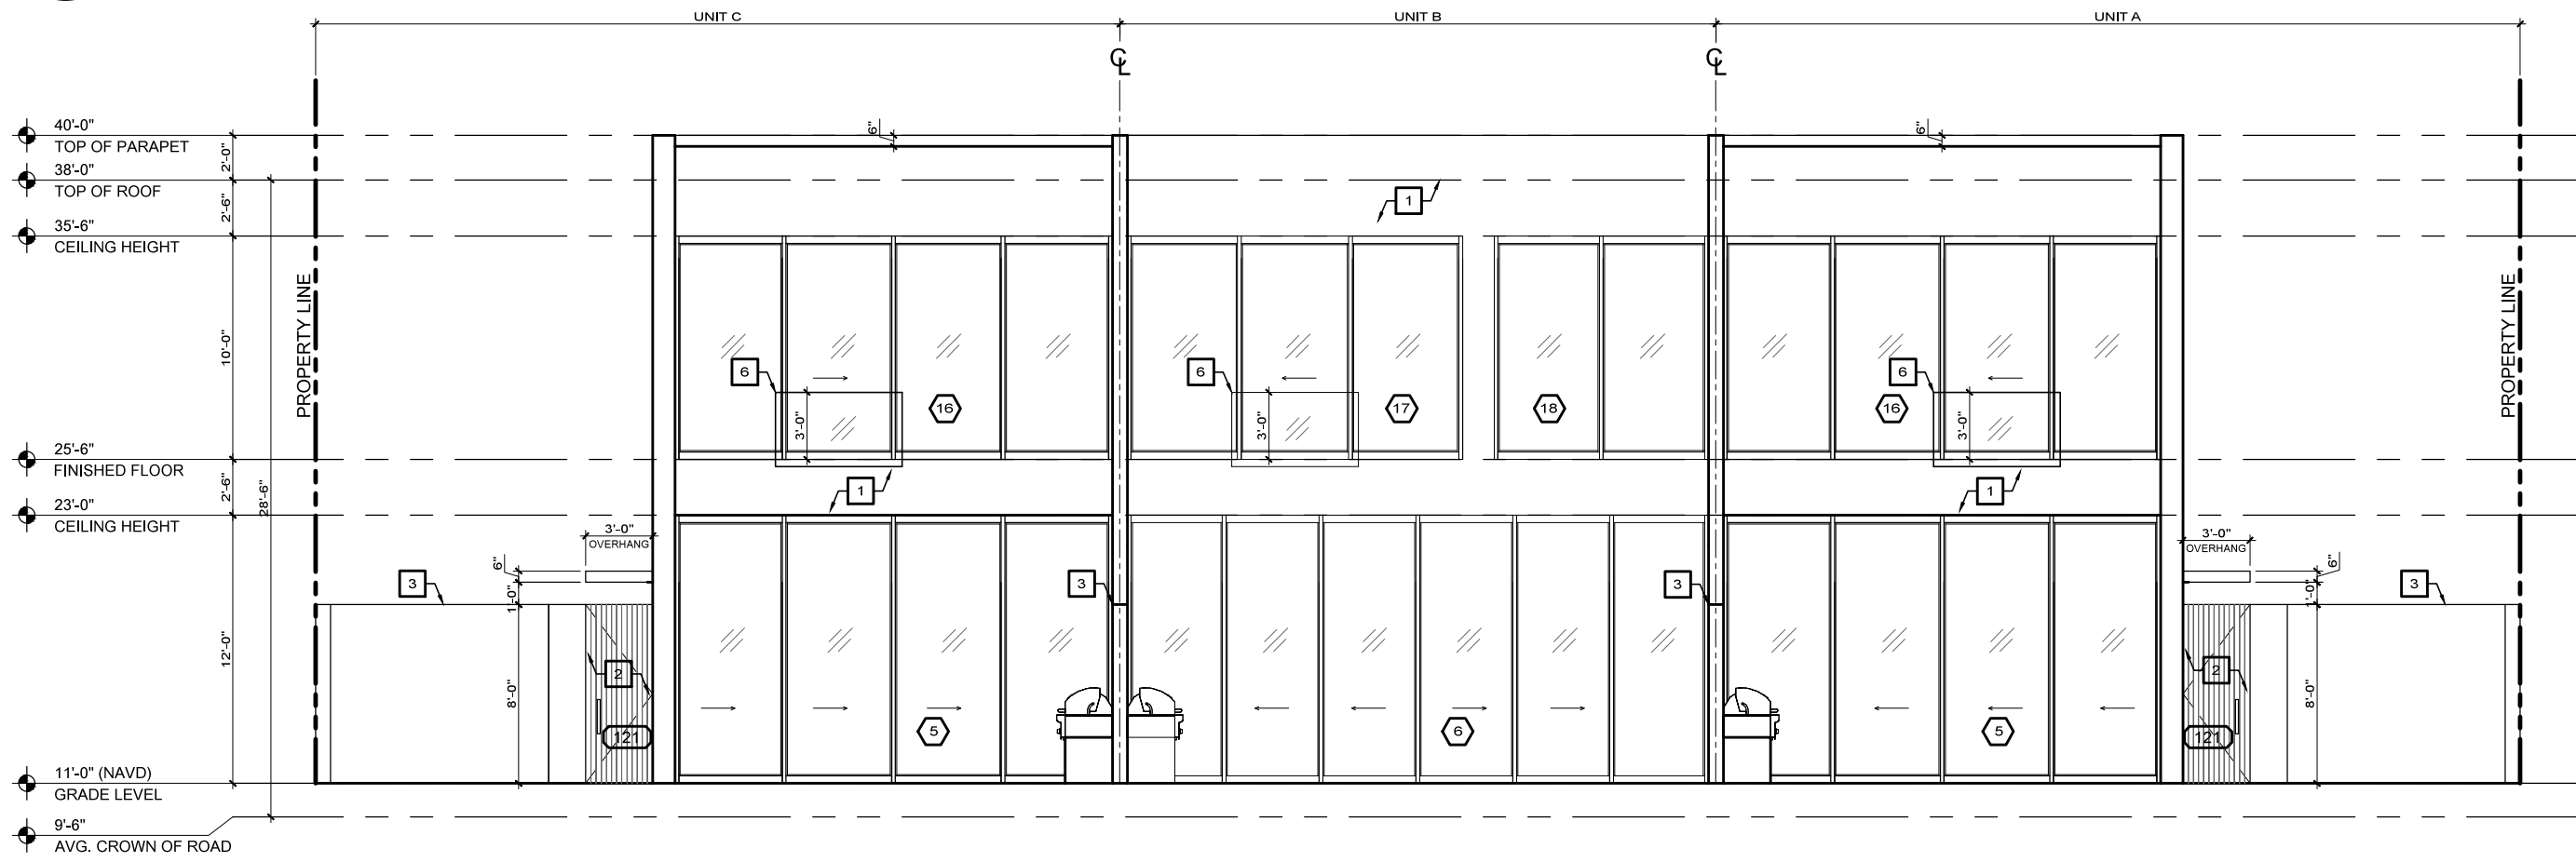

3 WEST ELEVATION
SCALE: 1/8"=1'-0"

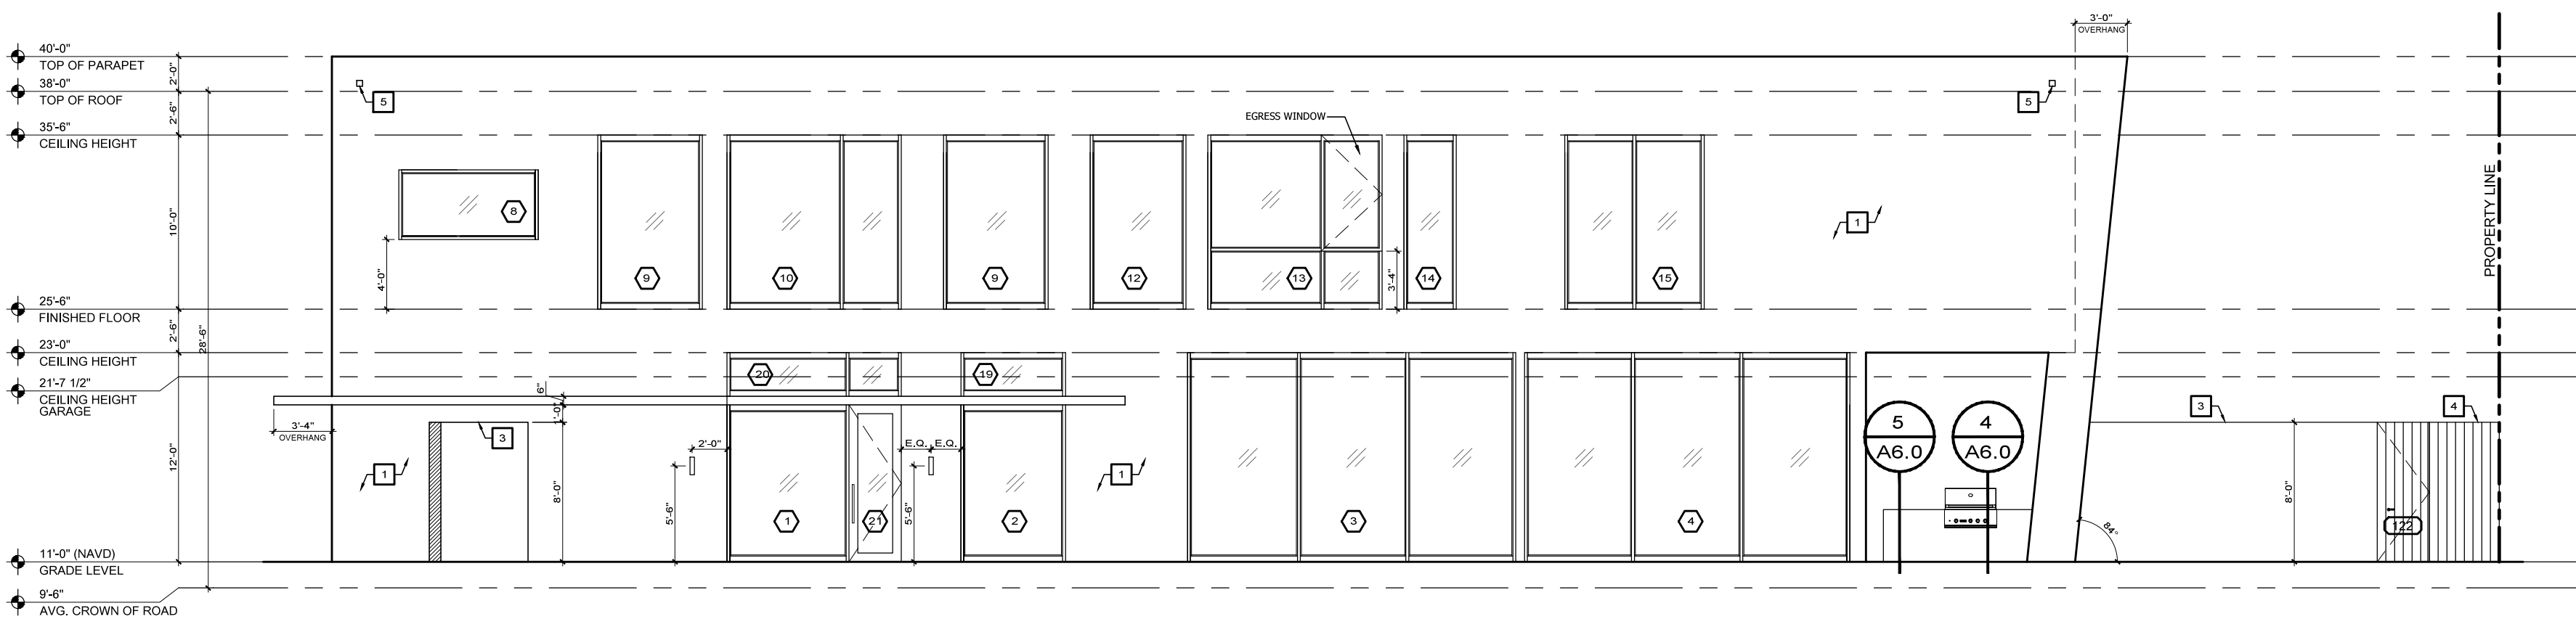

2 SOUTH ELEVATION
SCALE: 1/8"=1'-0"

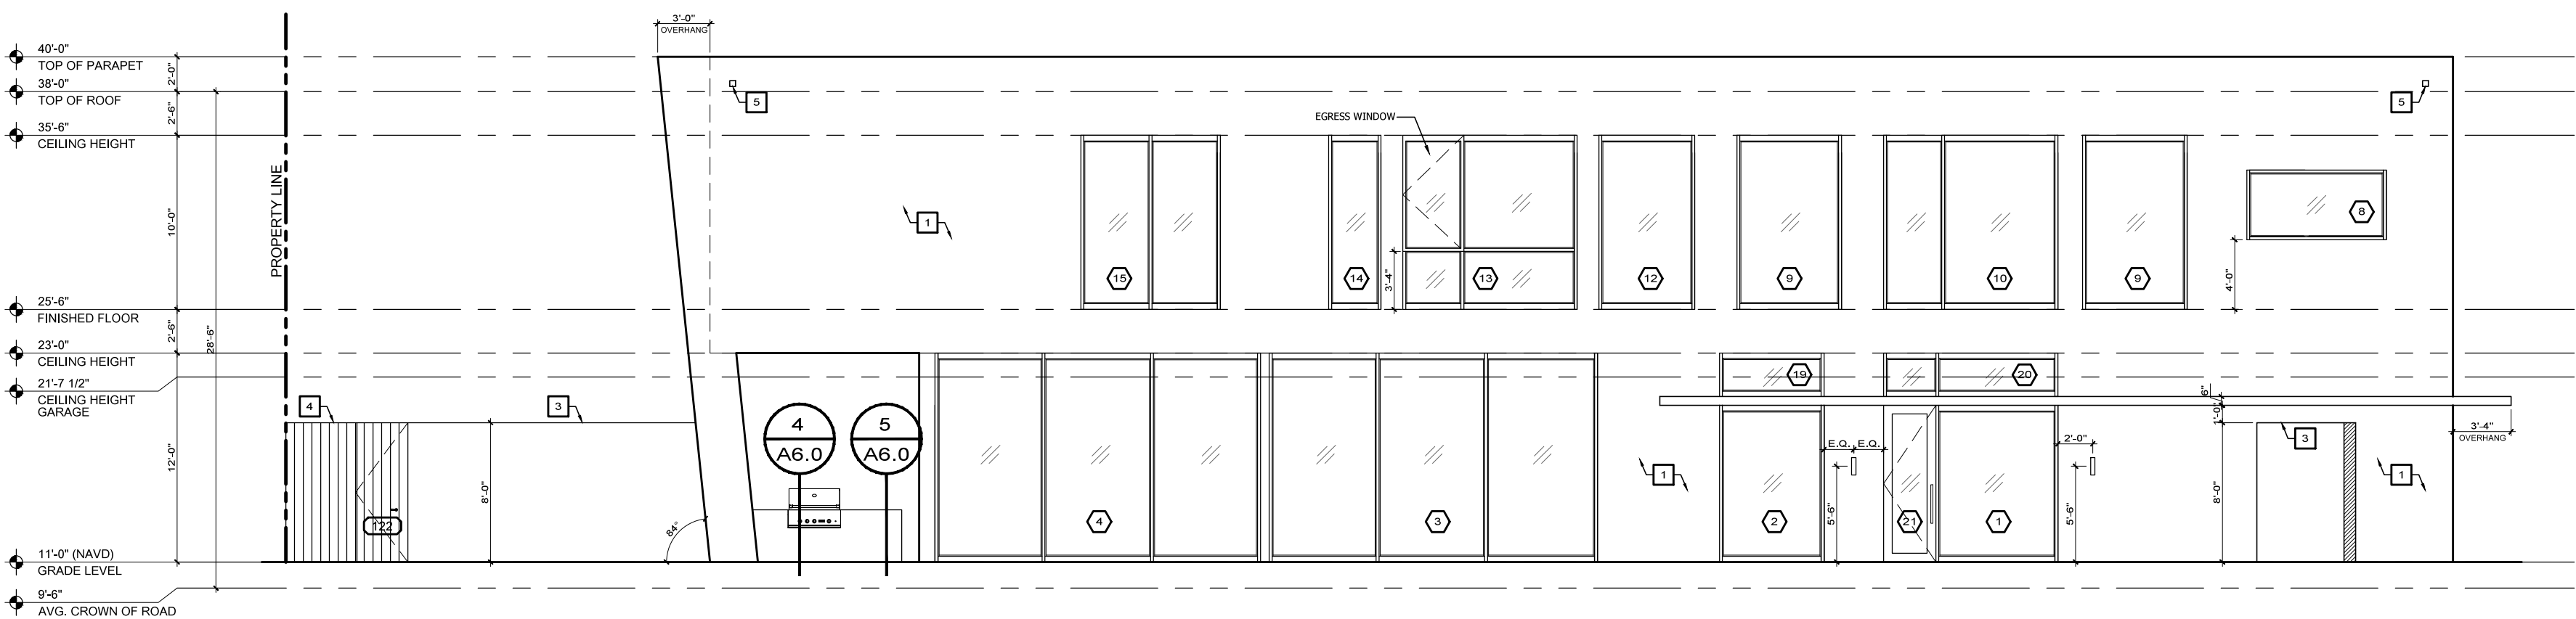

1 NORTH ELEVATION
SCALE: 1/8"=1'-0"

EXTERIOR GLAZING SCHEDULE									
ALL GLAZING: CLEAR LAMINATED IMPACT GLASS - SOLARBAN 60									
(SYM)	MASONRY OPENING		WINDOW TYPE	MANUFACTURER	FRAME	FINISH	DETAILS	REMARKS	
	WIDTH	HEIGHT							
1	7'-0"	9'-0"	FIXED	SIW - "SERIES 1000"	ALUM.	ANODIZED ALUMINUM	--		
2	6'-0"	9'-0"	FIXED	SIW - "SERIES 1000"			--		
3	18'-8"	12'-0"	FIXED	SIW - "SERIES 1000"			--		
4	18'-8"	12'-0"	FIXED	SIW - "SERIES 1000"			--		
5	20'-0"	12'-0"	SLIDERS	SIW - "SERIES 600KM-12"			--		
6	26'-0"	12'-0"	SLIDERS	SIW - "SERIES 600KM-12"			--		
7	6'-0"	10'-0"	FIXED/CASEMENT	SIW - "SERIES S-400"			--		
8	4'-0"	10'-0"	FIXED	SIW - "SERIES S-400"			--		
9	6'-0"	10'-0"	FIXED	SIW - "SERIES 1000"			--		
10	10'-0"	10'-0"	FIXED	SIW - "SERIES 1000"			--		
11	4'-0"	10'-0"	FIXED/CASEMENT	SIW - "SERIES S-400"			--		
12	5'-6"	10'-0"	FIXED	SIW - "SERIES 1000"			--		
13	10'-0"	10'-0"	FIXED/CASEMENT	SIW - "SERIES S-400"			--		
14	3'-0"	10'-0"	FIXED	SIW - "SERIES 1000"			--		
15	8'-0"	10'-0"	FIXED	SIW - "SERIES 1000"			--		
16	19'-7"	10'-0"	SLIDERS	SIW - "SERIES 600KM-12"			--		
17	15'-0"	10'-0"	SLIDERS	SIW - "SERIES 600KM-12"			--		
18	9'-7"	10'-0"	FIXED	SIW - "SERIES 1000"			--		
19	6'-0"	2'-6"	FIXED	SIW - "SERIES 1000"			--		
20	10'-0"	2'-6"	FIXED	SIW - "SERIES 1000"			--		
21	3'-0"	9'-0"	OUTSWING DOOR	SIW - "SERIES S-700"			--		

NOTES:
1. SUBMIT SHOP DRAWINGS FOR ARCHITECT'S APPROVAL
2. SEE ELEVATION DRAWINGS FOR MULLION LOCATIONS

SOLID DOOR SCHEDULE									
(SYM)	NOMINAL SIZE		DOOR TYPE	FRAME	FINISH	THK.	HARDWARE GROUP	DETAIL(S)	REMARKS
	WIDTH	HEIGHT							
100	16'-0"	9'-0"			STAINED WOOD: SILVER				EXTERIOR-SUPERSNEAKY FLUSH MOUNT GARAGE DOOR
101	3'-0"	8'-0"							
102	3'-0"								
103	2'-6"								
104									
105									
106	6'-0"								
110	3'-0"								
111	3'-0"								
112	6'-0"	9'-0"	PIVOT	ALUM.	ANODIZED ALUM.				EXTERIOR-SIW IMPACT PIVOT DOOR "SERIES S-900"
112A	6'-0"	9'-0"							WOOD LOUVER DOOR
114	2'-6"	8'-0"							
116									
119									
120	15'-6"	9'-0"			STAINED WOOD: WHITE				EXTERIOR-SUPERSNEAKY FLUSH MOUNT GARAGE DOOR
121	3'-4"	8'-0"			STAINED WOOD: WHITE				EXTERIOR-GATE, SHIPLAP TONGUE&GROOVE WOOD SIDING
122	3'-4"	8'-0"			STAINED WOOD: WHITE				EXTERIOR-VINYL GATE, TO MATCH VINYL FENCE, WHITE
201	2'-6"								
202	3'-0"								
202A	2'-8"								
202B	3'-0"								
205	3'-0"								
205A	2'-6"								
205B	2'-6"								
206	2'-8"								
207	3'-0"								
207A	3'-0"								
207B	2'-6"								
207C									
207D									
211									
212	3'-0"								
212A	3'-0"								
212B	6'-0"								
213	3'-0"								
213A	2'-6"								
213B	3'-0"								
214									
215									
215A	2'-6"								
215B									
215C									
215D									
215E									

NOTES:
1. ALL HARDWARE TO BE SELECTED BY OWNER
2. ALL QUANTITIES AND DIMENSIONS TO BE VERIFIED ON SITE
3. FG. = FIBERGLASS

GENERAL NOTES:

- DO NOT SCALE DRAWING
- ALL DIMENSIONS ARE FINISHED
- THE CONTRACTOR SHALL NOTIFY THE ARCHITECT IN WRITING IF THERE ARE ANY DISCREPANCIES IN THE PLANS
- THE CONTRACTOR SHALL BE THOROUGHLY FAMILIAR WITH ALL ASPECTS OF THE PROJECT
- SEE CIVIL FOR ELEVATION HEIGHTS

LEGEND

- | DESCRIPTION | |
|--|--|
| 1 3/4" FLOAT FINISH STUCCO - WHITE | |
| 2 SPLIT FACE LIMESTONE 12"X16" | |
| 3 8'-0" TALL STUCCO MASONRY WALL - WHITE | |
| 4 8'-0" TALL VINYL FENCE - WHITE | |
| 5 4" DIAMETER OVERFLOW SCUPPER FLUSH WITH STUCCO | |
| 6 36" CLEAR GLASS RAILING | |
| 7 WALNUT STAINED WOOD LOUVER | |

REVISIONS		
1.	TAC COMMENT	1.30.19
2.	DESIGN CHANGE	3.4.19
3.		
4.		
5.		
6.		
7.		
8.		
9.		