


INVENTORY GARAGE PARKING

AREA = 52,909 SF

INVENTORY GARAGE PARKING

200 spaces

Calculation Summary						
Label	CalcType	Units	Avg	Max	Min	Avg/Min
4TH LEVEL	Illuminance	Fc	4.52	12.5	1.1	4.11
			Max/Min			

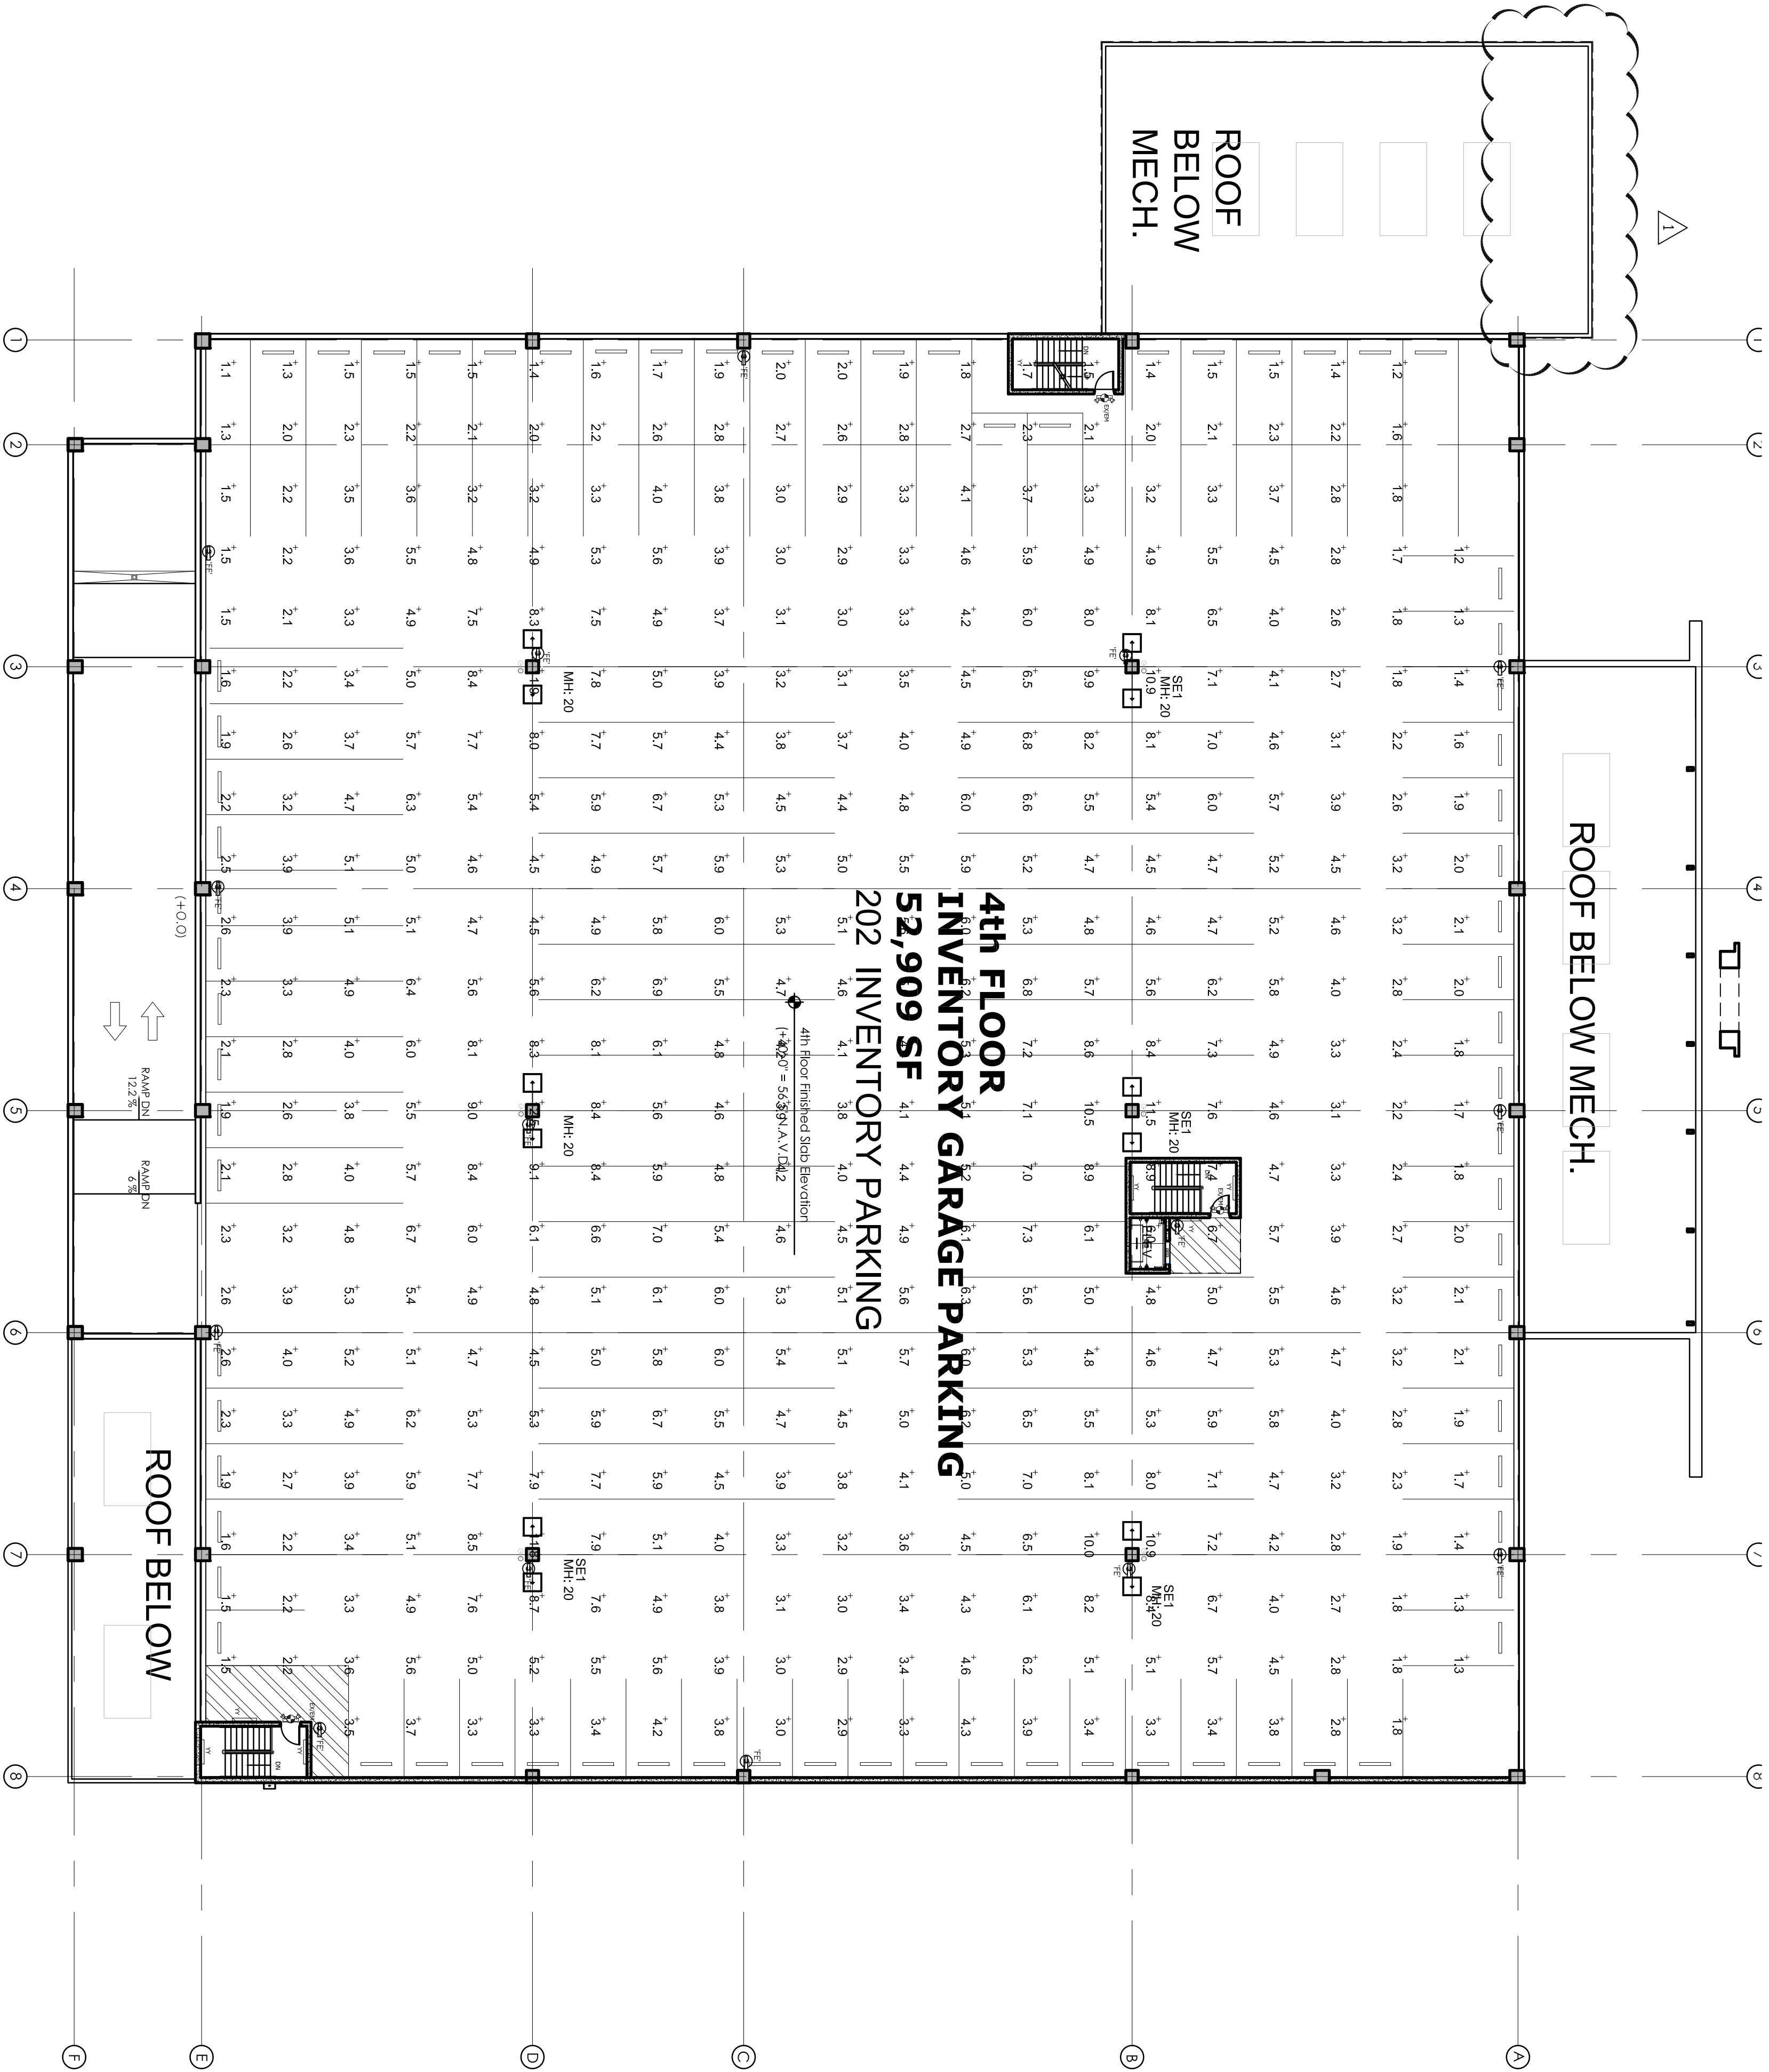

Architecture Floor Plan : Forth Level Inventory Parking

Scale : 1/16" = 1'-0"

Building Area Calc

01