



1
A-2
EXISTING FLOOR PLAN
SCALE: 1/4" = 1'-0"

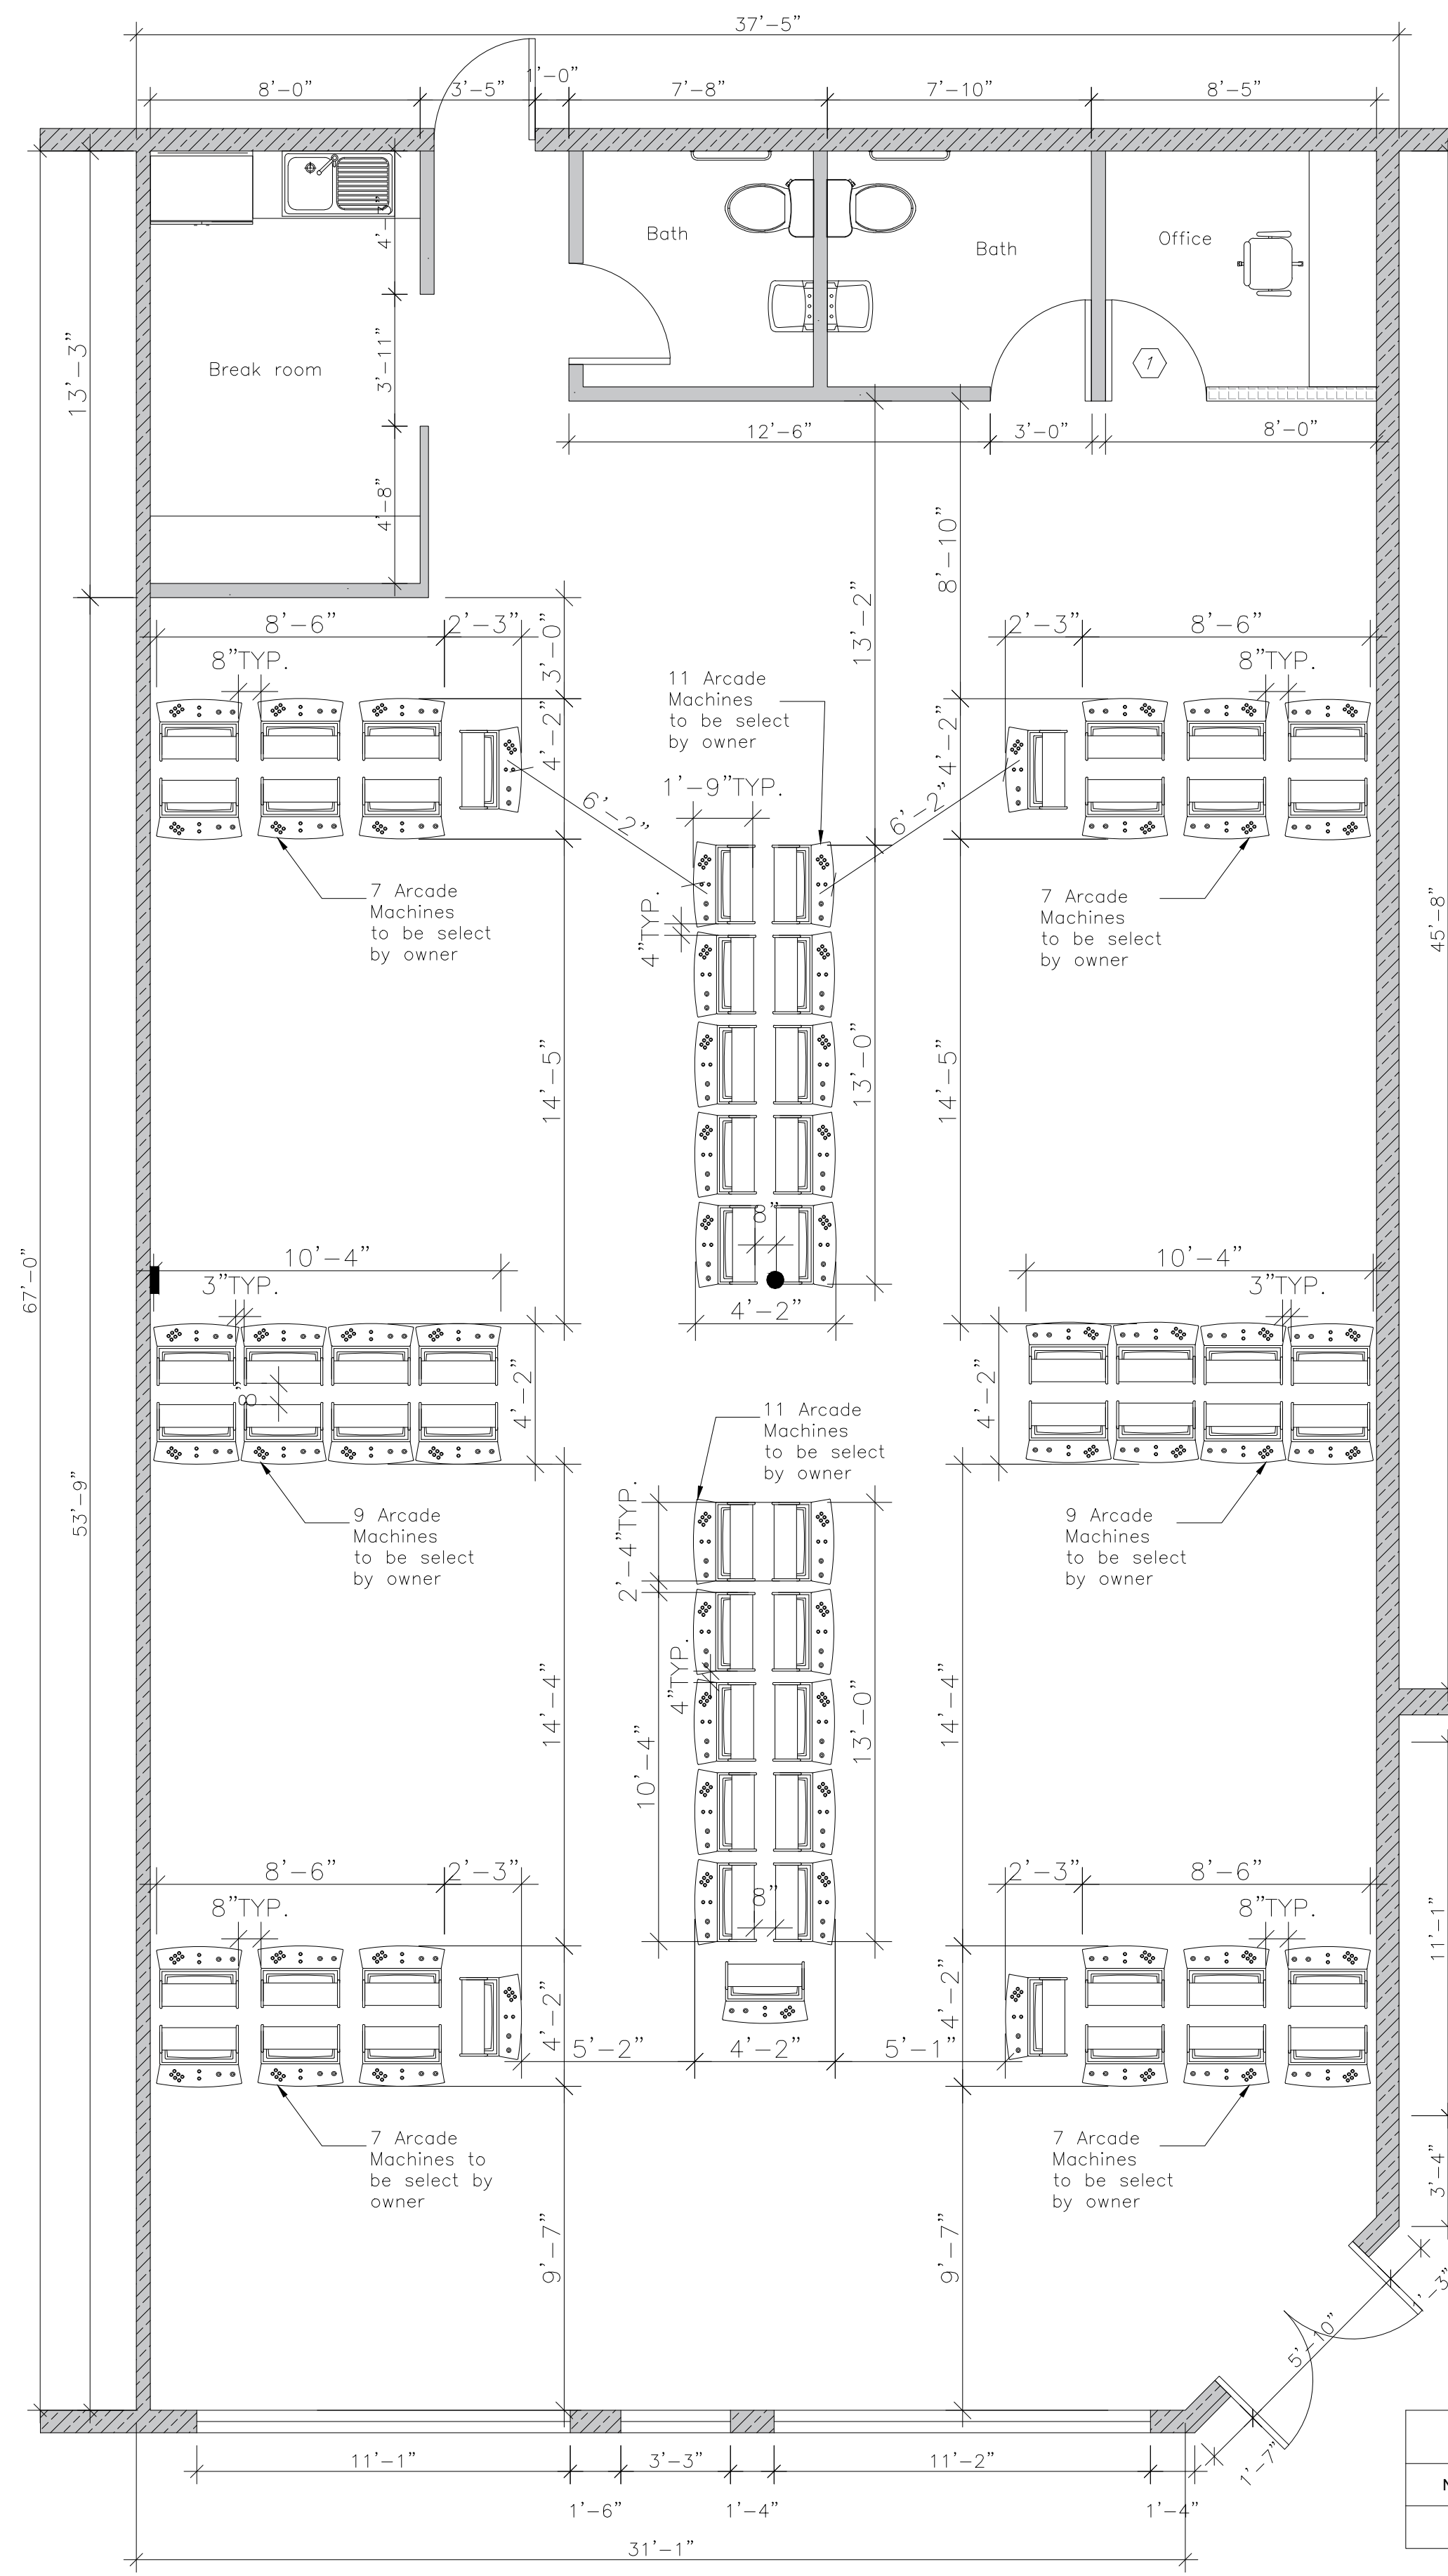

2
A-2
PROPOSED FLOOR PLAN
SCALE: 1/4" = 1'-0"

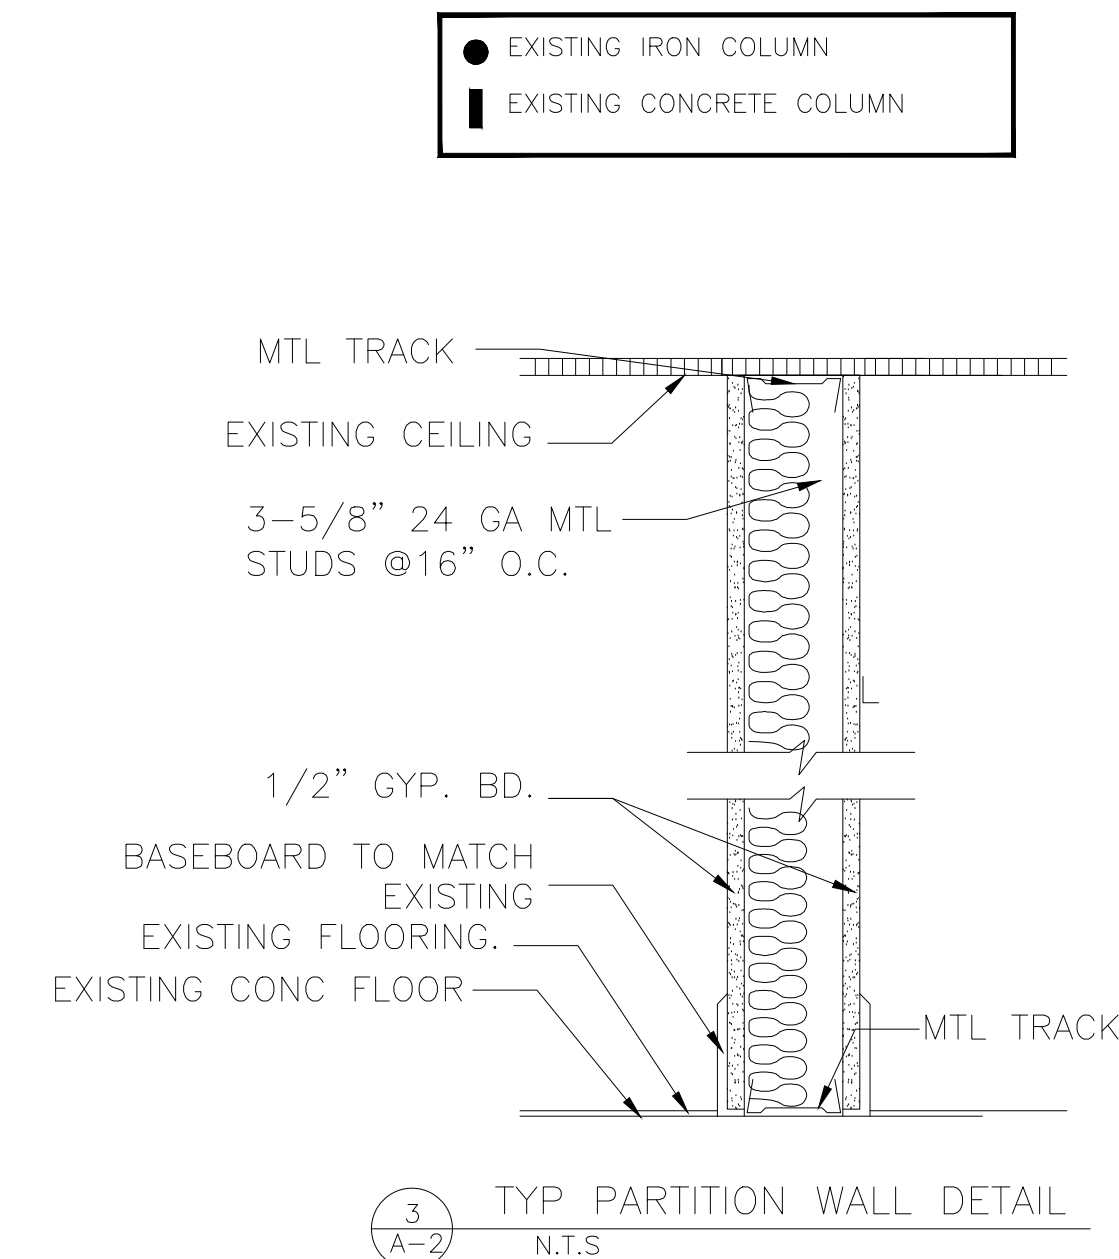

LEGEND	
	EXISTING EXTERIOR WALL TO REMAIN
	EXISTING DRYWALL PARTITION TO REMAIN
	NEW PARTITION WALL
	EXISTING WINDOW TO REMAIN

DOOR SCHEDULE										
No.	DESCRIPTION	WIDTH	HEIGHT	TH.	MATERIAL	TYPE	FRAME	REMARKS	UNITS	N.O.A.
7	SINGLE SWING	3'-0"	6'-8"	1 3/4"	WOOD	STANDARD	WOOD	INTERIOR	1	

THE ZONUM GROUP
BUILDING THE FUTURE
THE ZONUM GROUP LLC
12240 S.W. 53rd St, SUITE 502
COOPER CITY, FL 33330
P: 954.921.7373
emunoz@thezonumgroup.com
www.thezonumgroup.com

SEAL
ERIC MUNOZ
LICENSE
No. 84361
STATE OF
FLORIDA
PROFESSIONAL ENGINEER
9-27-2021
ERIC MUNOZ
FL PE/SE 84361

STATEMENT OF COMPLIANCE:
IN MY PROFESSIONAL JUDGEMENT AND TO THE BEST OF MY KNOWLEDGE AND BELIEF, THESE PLANS AND SPECIFICATIONS COMPLY WITH THE APPLICABLE BUILDING CODES AS MANDATED BY STATUTE FOR THE JURISDICTION IN WHICH THE STRUCTURE CONTAINED IN THESE DOCUMENTS SHALL BE CONSTRUCTED.

Venetian Arcade Delray Beach
ADDRESS:
14406 S Military Trail, Delray Beach, FL 33484

OWNER:
RANDY WILLIAMS

OFFICIALLY SUBMITTED FOR
☐ SCHEMATIC DESIGN
☐ DESIGN DEVELOPMENT
☐ CONSTRUCTION DOCUMENTS
☐ BIDDING
☒ PERMIT SET
☐ CONSTRUCTION SET
☐ REVISIONS
☐ RECORD SET

REVISION #

SHEET TITLE
EXISTING & PROPOSED FLOOR PLAN

DATE: 07/23/2021
DRAWN: M.Z.
DESIGN BY: E.M.
PROJECT NO.: 20-1286

SHEET NO.
A-2