

**CURRIE  
SOWARDS  
AGUILA**  
architects

Architecture, Planning,  
Interiors, &  
Sustainable Design

AA26001584

185 NE 4TH AVENUE SUITE 101  
DELRAY BEACH, FL 33483

T: (561) 276-4951 F: (561) 243-8184

E-MAIL: office@csa-architects.com

ISSUED FOR :

SPA SPA DATE

BIDS ISDATE

PERMIT PERMIT DATE

CONSTRUCTION CON. DATE

SEAL

PROJECT TITLE

MAC SOFA

390 SE 2nd AVENUE

DELRAY BEACH FL. 33483

REVISIONS

NUM.	DESCRIPTION	DATE

THESE DRAWINGS ARE PREPARED PER ESTABLISHED INDUSTRY STANDARDS AND REPRESENT THE ARCHITECT AND ENGINEERS DESIGN CONCEPT. THEY ARE NOT INTENDED TO PROVIDE EVERY DETAIL OR CONDITION REQUIRED TO CONSTRUCT THE BUILDING. THE CONTRACTOR THROUGH SUBMITTALS AND OTHER COORDINATION EFFORTS IS FULLY RESPONSIBLE FOR PROVIDING A COMPLETE AND OPERATIONAL BUILDING WHETHER INDICATED ON THE PLANS OR NOT.

DRAWING TITLE

DATE

DATE


JOB NUMBER

MAC SOFA


DRAWING NUMBER




1 EAST ELEVATION  
A4.01 SCALE: 1/8" = 1'-0"

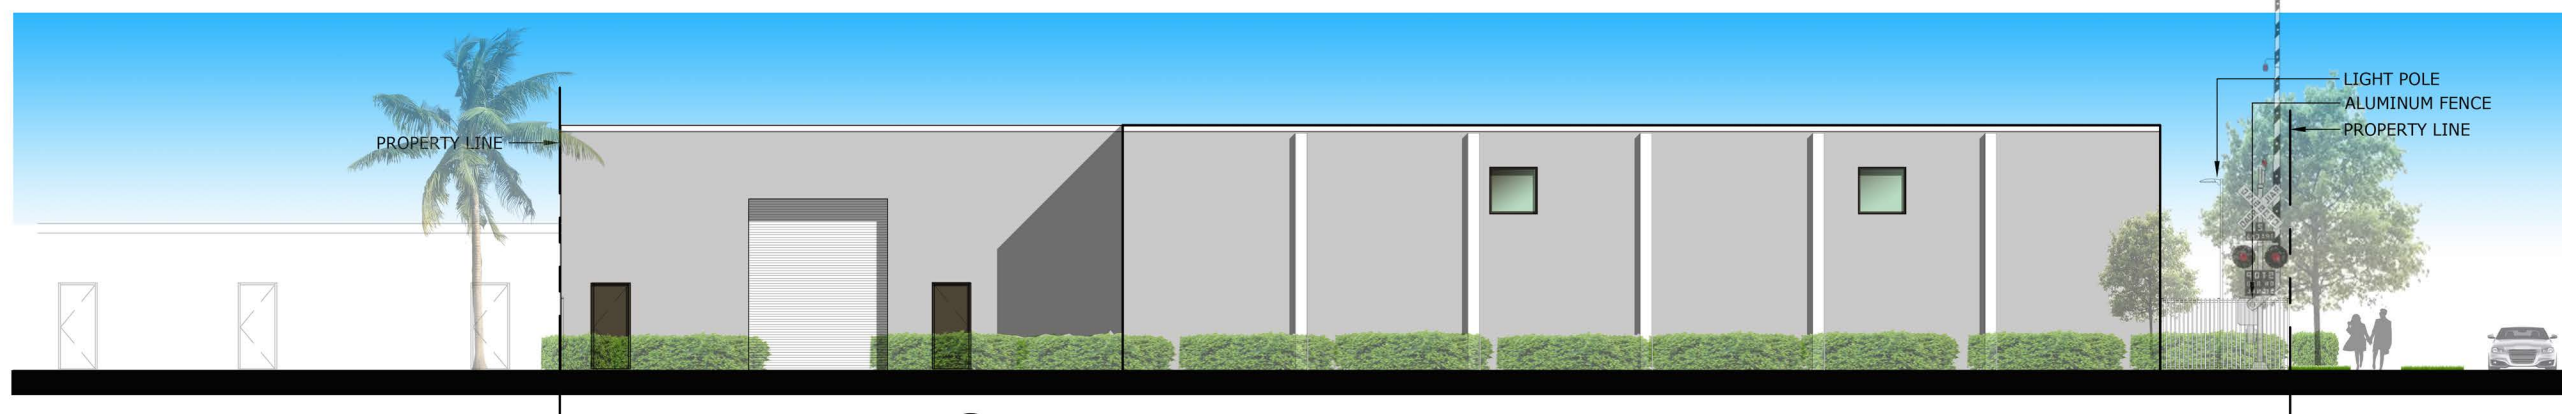

2 WEST ELEVATION  
A4.01 SCALE: 1/8" = 1'-0"

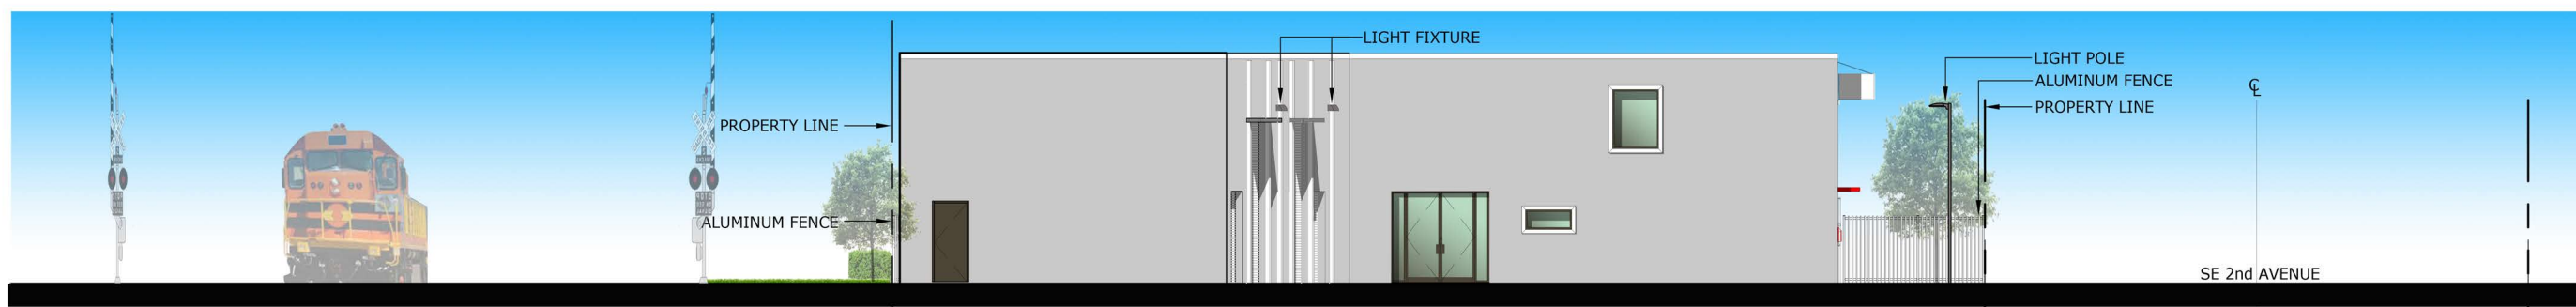

3 SOUTH ELEVATION  
A4.01 SCALE: 1/8" = 1'-0"

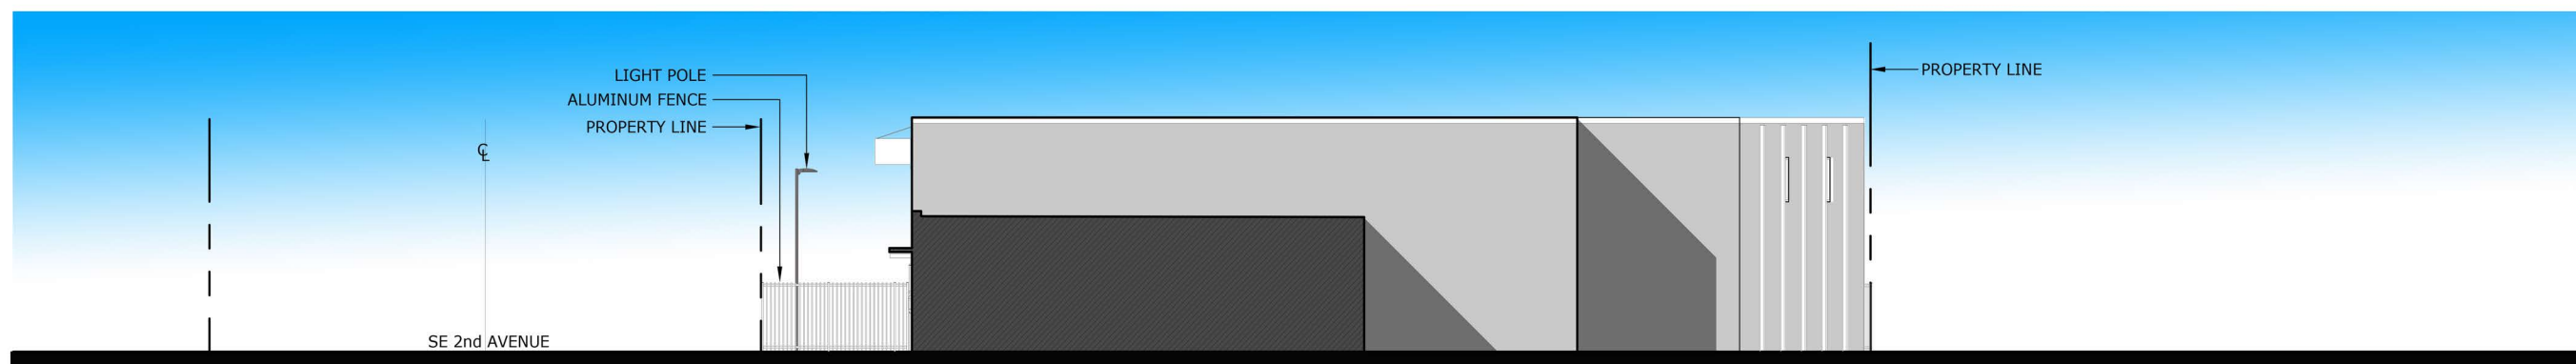

4 NORTH ELEVATION  
A4.01 SCALE: 1/8" = 1'-0"

GLAZING	DOORS/ WINDOWS	ACCENT COLORS		BUILDING
		GARAGE EYEBROWS	ENTRANCE EYEBROW	
	DARK BRONZE	SW 7067	SW 6871	SW 7065