


DESIGN AND ENGINEERING INC.

ARCHITECTS | CIVIL AND STRUCTURAL ENGINEERS
4031 Aspen Grove Drive, Suite 300
Franklin, TN 37067
Phone: 615.370.1779 www.dandenginc.us
RYAN NICHOLSON #AR 85769
ARCHITECT CORPORATION #A0002389



PROJECT NUMBER
670234


BRICKTOP'S
12 NE 5TH AVENUE
DELRAY BEACH, FL 33483

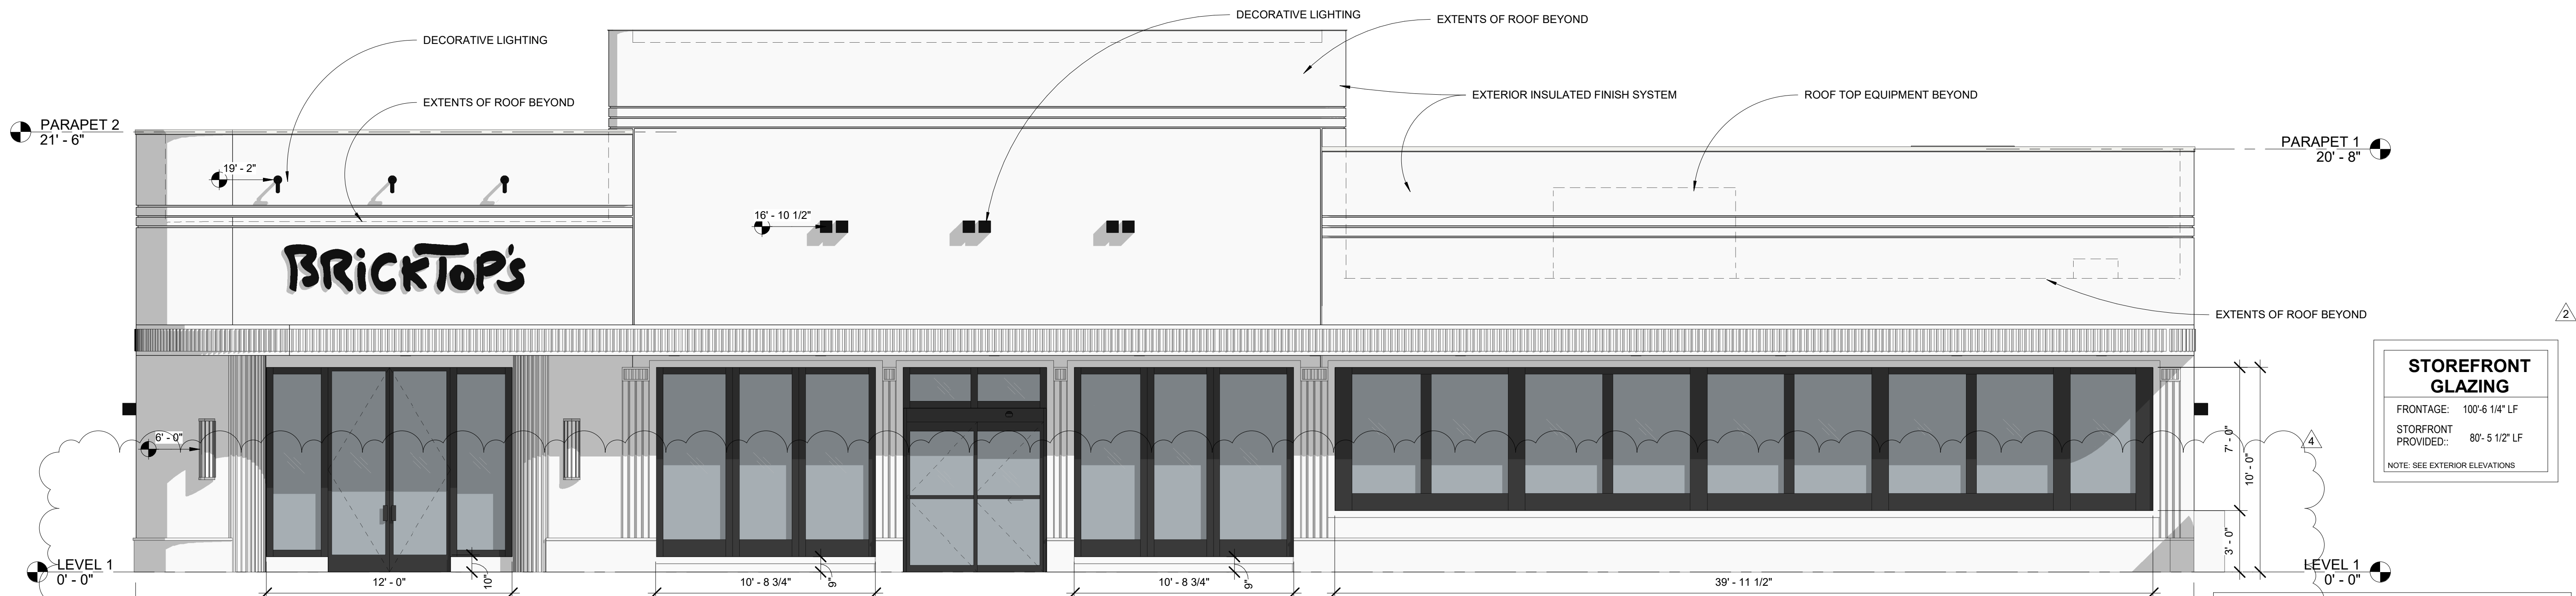

STOREFRONT GLAZING
FRONTAGE: 100'-6 1/4" LF
STOREFRONT PROVIDED: 80'-5 1/2" LF
NOTE: SEE EXTERIOR ELEVATIONS


BUILDING AREAS
GROSS BUILDING AREA: 4,420 SQFT WITH 580 SQFT MEZZANINE
NET BUILDING AREA (FINISH FLOOR AREA): 3,817 SQFT WITH 547 SQFT MEZZANINE

1 East Elevation
SCALE 1/4" = 1'-0"

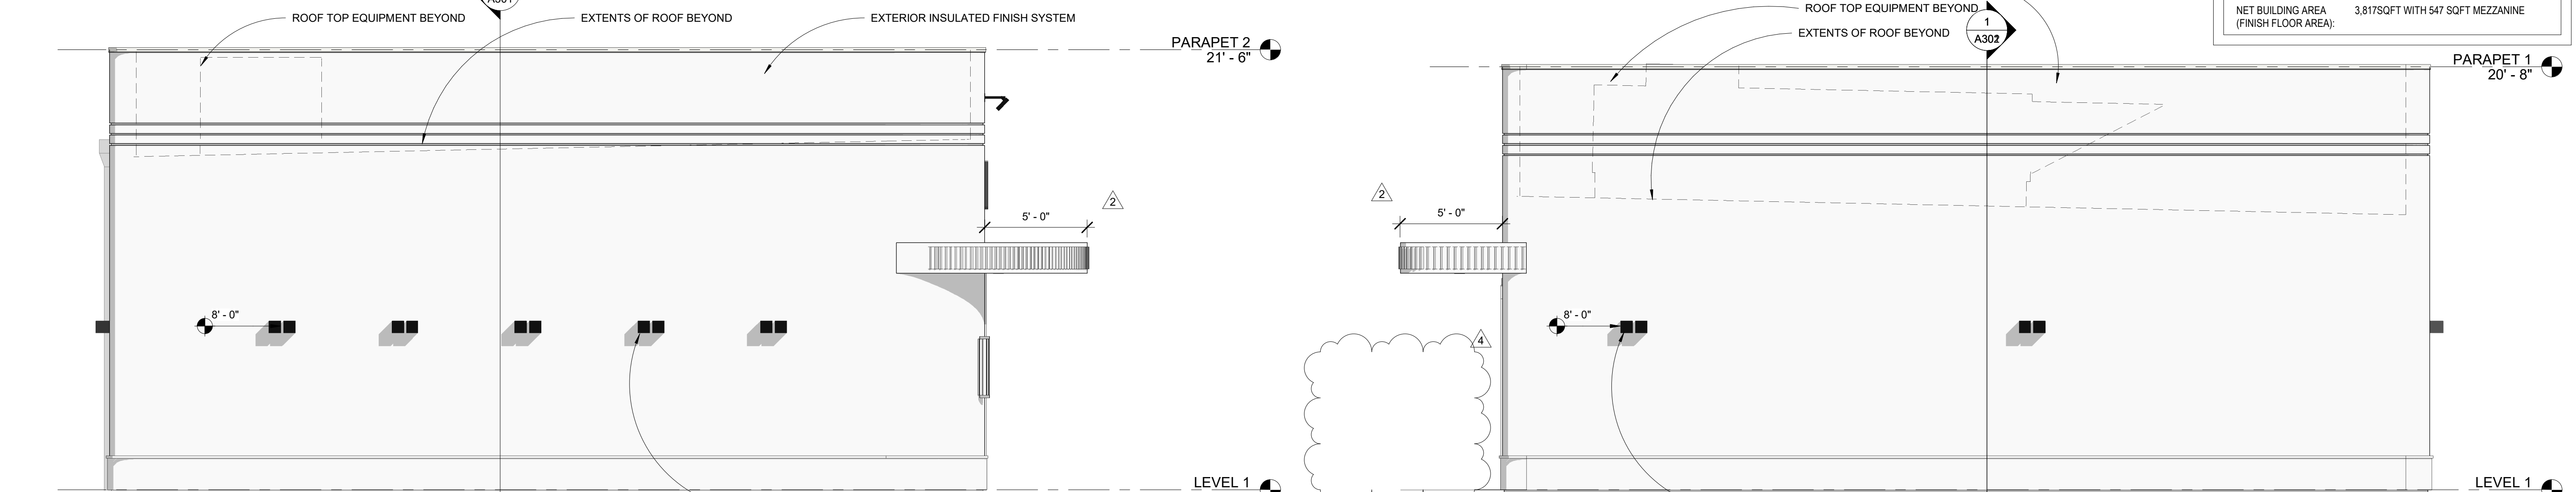

2 South Elevation
SCALE 1/4" = 1'-0"

3 North Elevation
SCALE 1/4" = 1'-0"

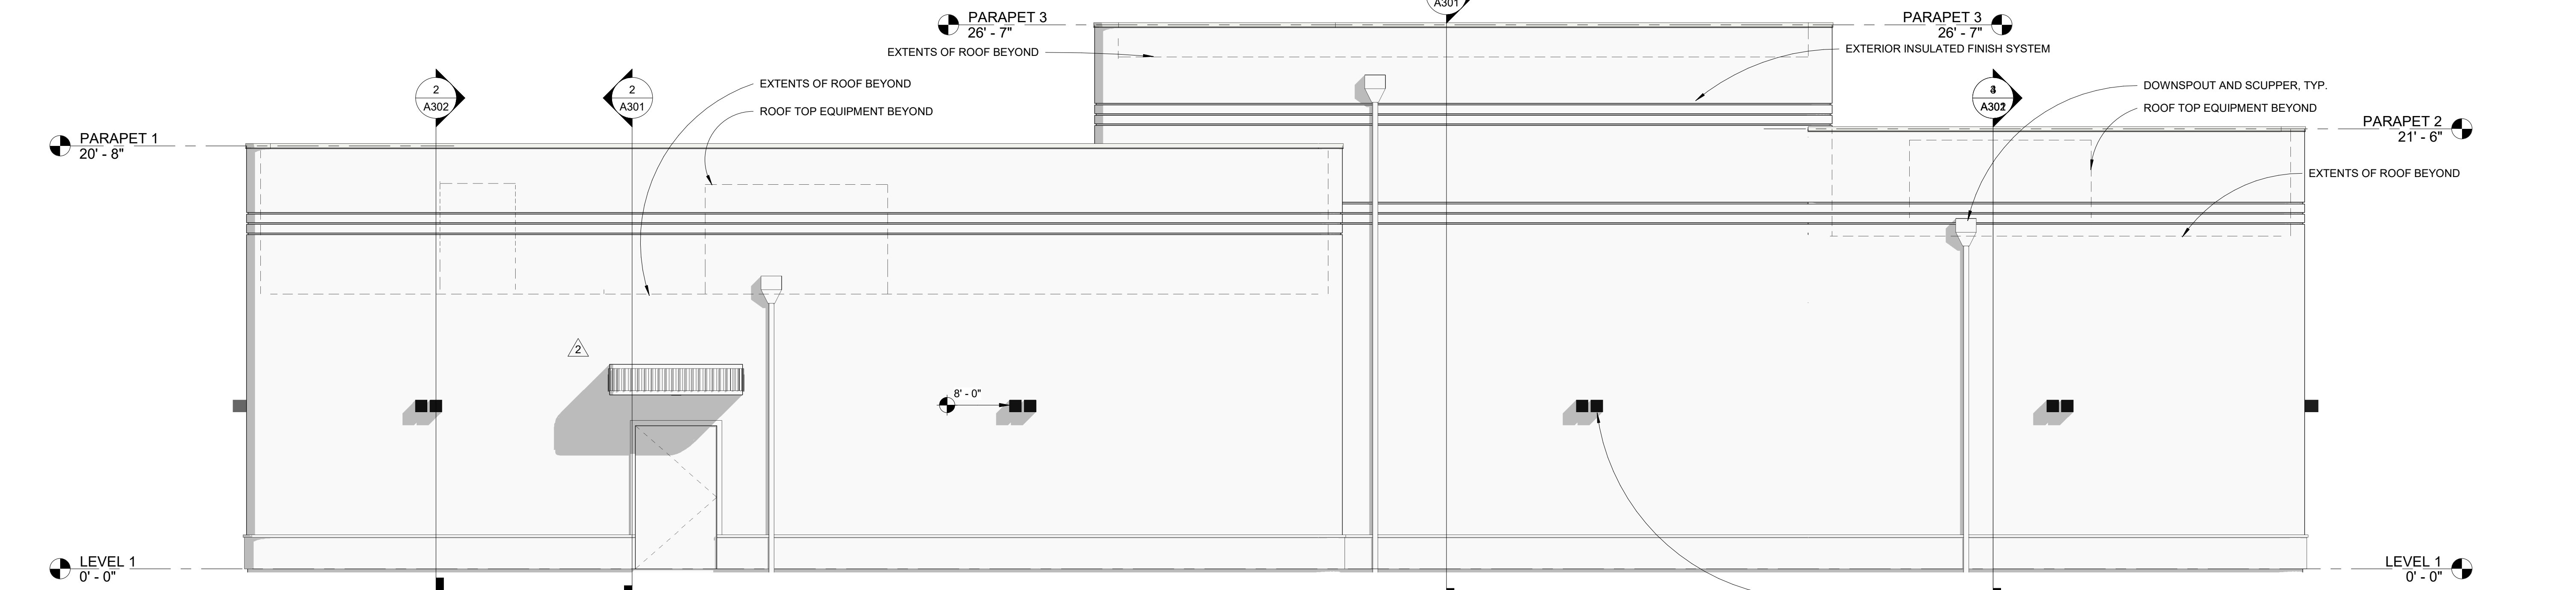

4 West Elevation
SCALE 1/4" = 1'-0"

DRAWING ISSUE		TBD	DATE	REVISION DESCRIPTION
PERMIT SET	NO	4	05/22/2024	City Comments
	NO	2	5/12/2023	City Comments
	NO	1	3/15/2023	City Comments

Drawing Title
EXTERIOR ELEVATIONS

A201