

CURRIE  
SOWARDS  
AGUILA  
ARCHITECTS

Architects, Planners  
& Interior Designers

AA26001584  
134 N.E. 1st Avenue  
Delray Beach, Florida 33444  
TEL: 561 276-4951  
FAX: 561 243-8184  
E-mail: office@csa-architects.com

ISSUED FOR : SPRAB 1.25.2011  
RESUBMIT SPRAB 8.15.2011  
BIDS  
PERMIT 6.13.2011  
RESUBMIT PERMIT 9.12.2011  
CONSTRUCTION  
SEAL

PROJECT TITLE  
BOSTON'S  
RESTAURANT  
RENOVATION

40 S. OCEAN BLVD.  
DELRAY BEACH, FL

REVISIONS  
△ RESPONSE TO BLDG. DEPT.  
△ 7/21/2011  
△ OWNER REQUESTED CHANGES  
△ 9/12/2011


THESE DRAWINGS ARE PREPARED PER  
ESTABLISHED INDUSTRY STANDARDS AND  
REPRESENT THE ARCHITECT AND ENGINEERS  
DESIGN CONCEPT. THEY ARE NOT INTENDED  
TO PROVIDE THE EXACT DETAIL OR CONDITION  
REQUIRED TO COMPLETE THE PROJECT.  
THE CONTRACTOR THROUGH SUBMITTALS  
AND OTHER COORDINATION EFFORTS IS  
FULLY RESPONSIBLE FOR PROVIDING A  
COMPLETE AND OPERATIONAL PROJECT  
WHETHER INDICATED ON THE PLANS OR NOT.

FILE NUMBER  
100901A101.dwg

DRAWING TITLE  
SITE PLAN

DATE  
6.13.2011  
DRAWN BY  
CLA  
JOB NUMBER  
100901  
DRAWING NUMBER

A1.01

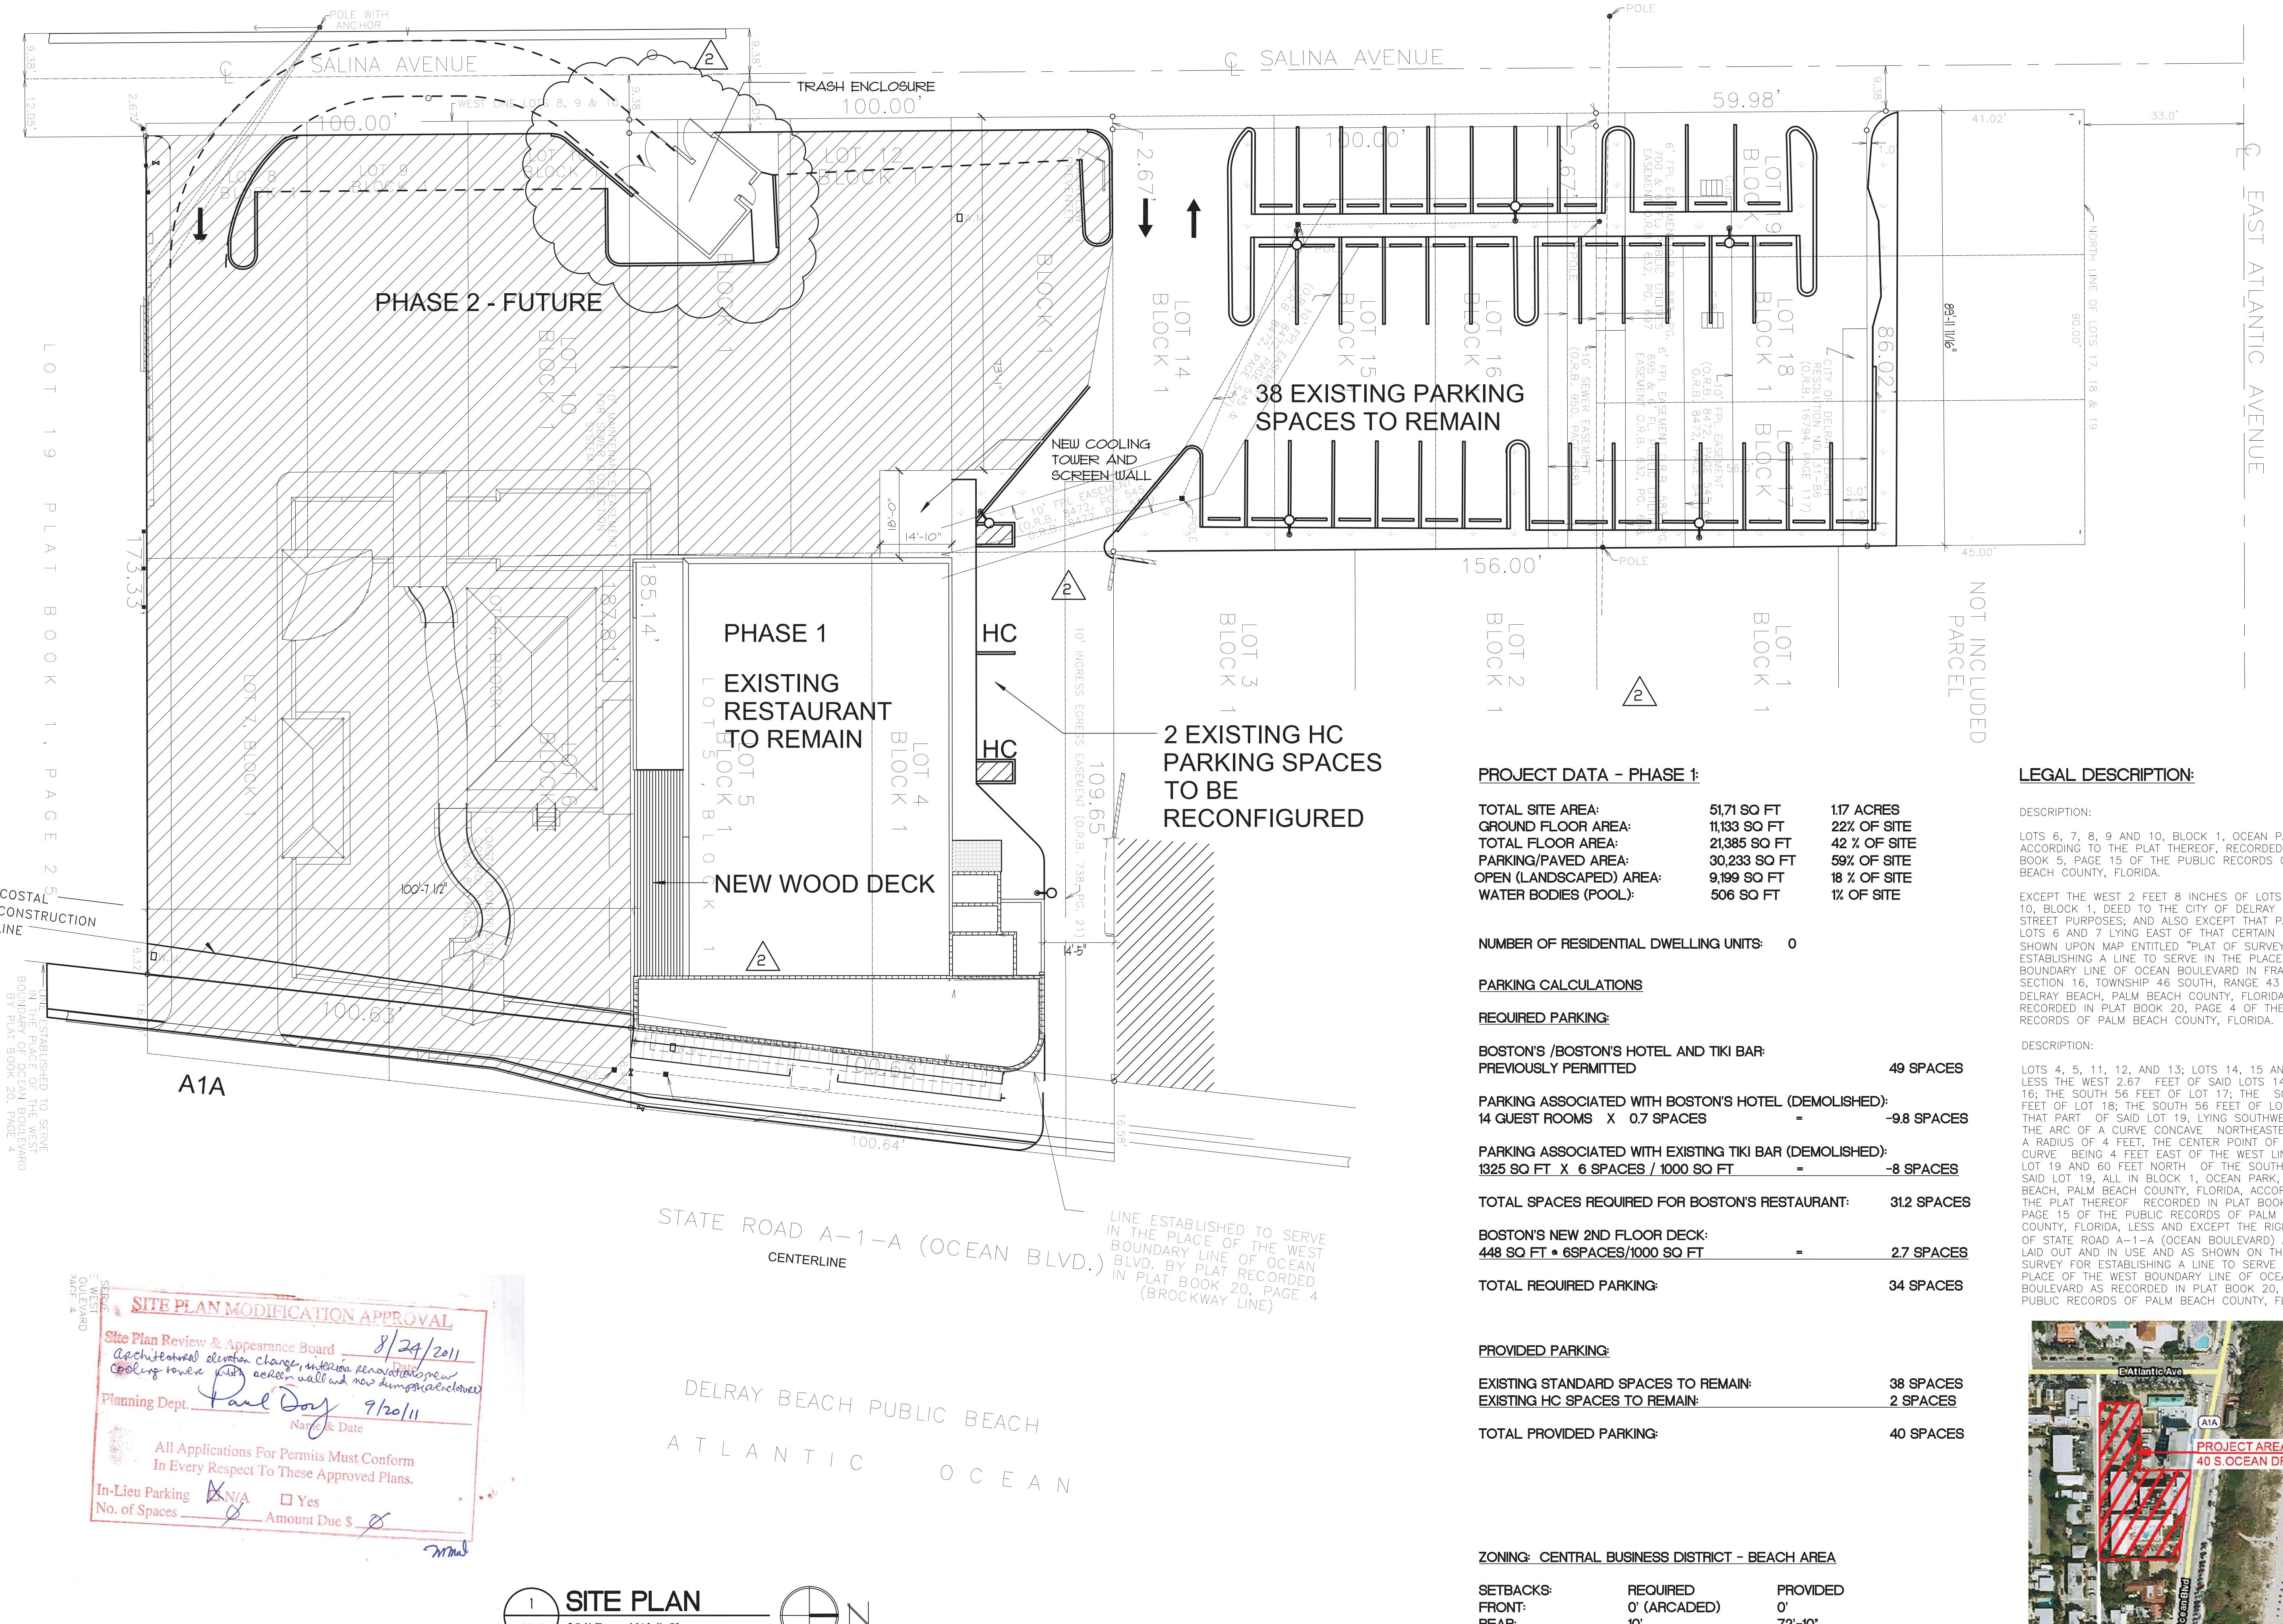

LOCATION MAP

SCALE: N.T.S.

PERMIT SET 9.12.2011