



GENERAL NOTE:  
THE CONTRACTOR INVOLVED SHALL  
VERIFY THE LOCATION OF ALL UTILITIES  
& SHALL PROVIDE COMPLETE ELECTRICAL  
WATER & SEWER CONNECTIONS & SHALL  
PAY EACH RESPECTIVE CHARGE.  
HE SHALL CHECK & VERIFY ALL DIMEN-  
SIONS & CONDITIONS AT JOB BEFORE  
STARTING WORK & BE RESPONSIBLE FOR  
SAME.

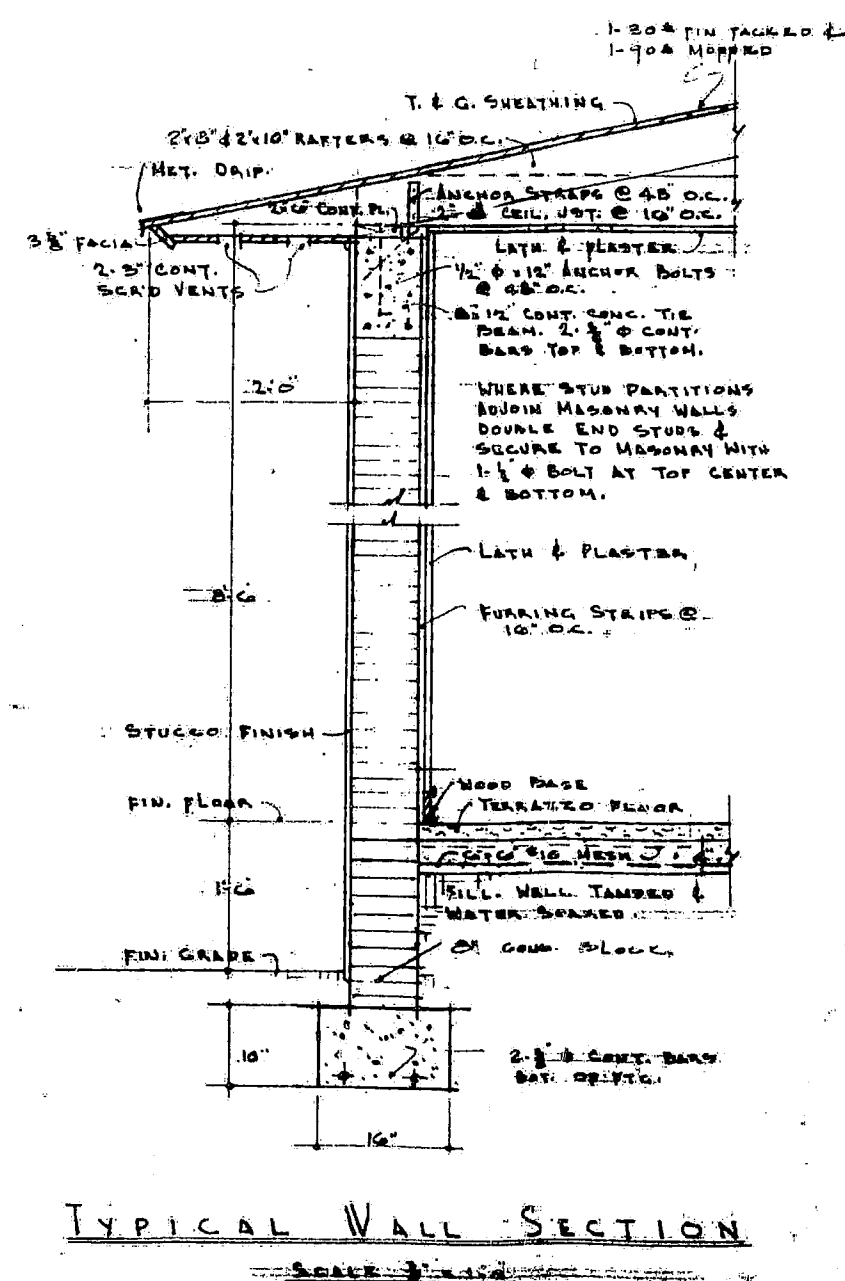


JOB No	THE OFFICE OF	DWG. NO.
314	CARLOS P. SCHOLPL	1
	ARCHITECT	
	2701 DISCARRE BLVD	
	MIAMI, FLORIDA	OF 2

BP 3278-54 ROL 43 FRAME 115

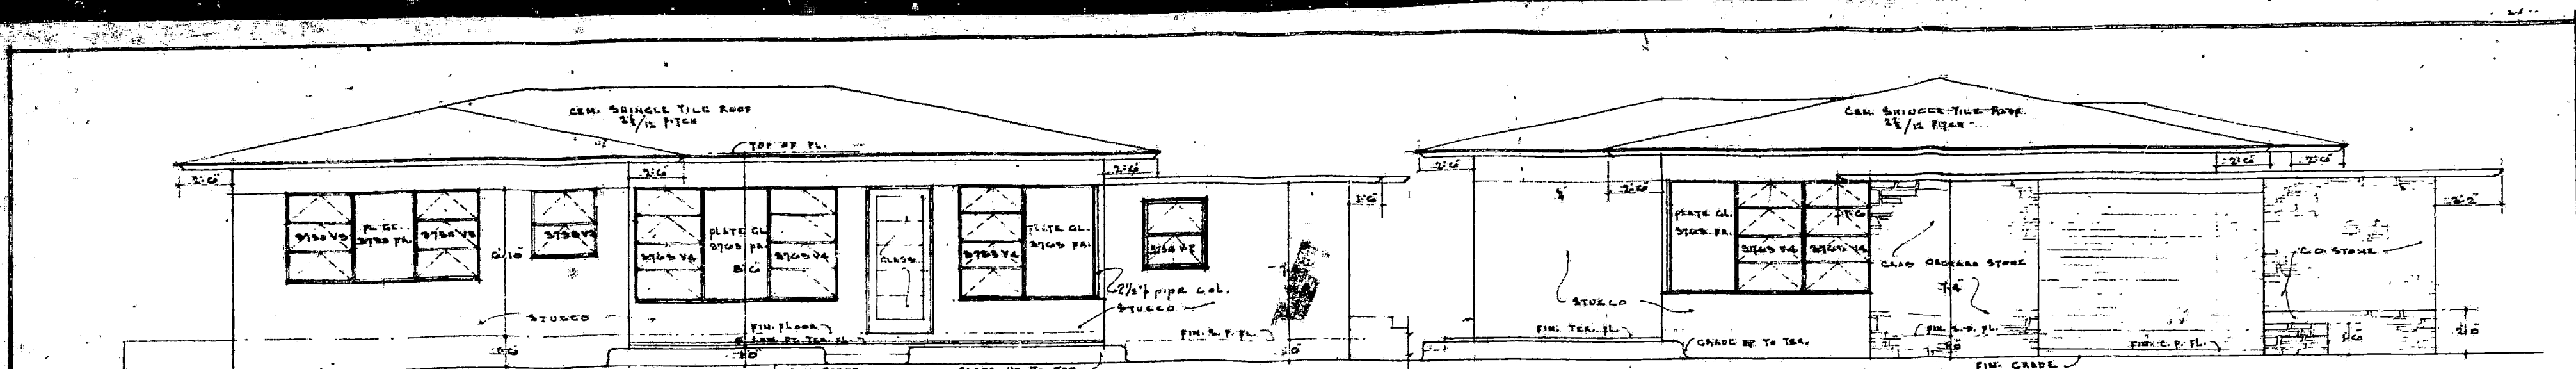


REAR ELEVATION  
SCALE: 1/8" = 1'-0"

LEFT SIDE ELEVATION  
SCALE: 1/8" = 1'-0"

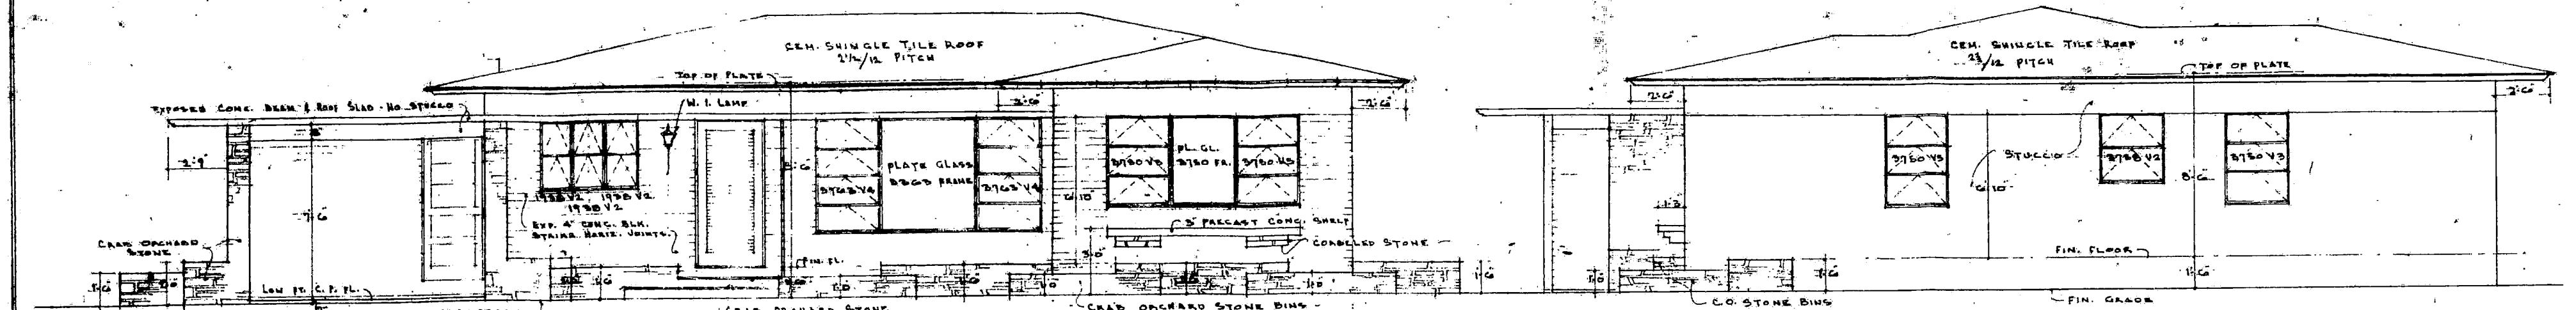


FRONT ELEVATION  
SCALE: 1/8" = 1'-0"


RIGHT SIDE ELEVATION  
SCALE: 1/8" = 1'-0"

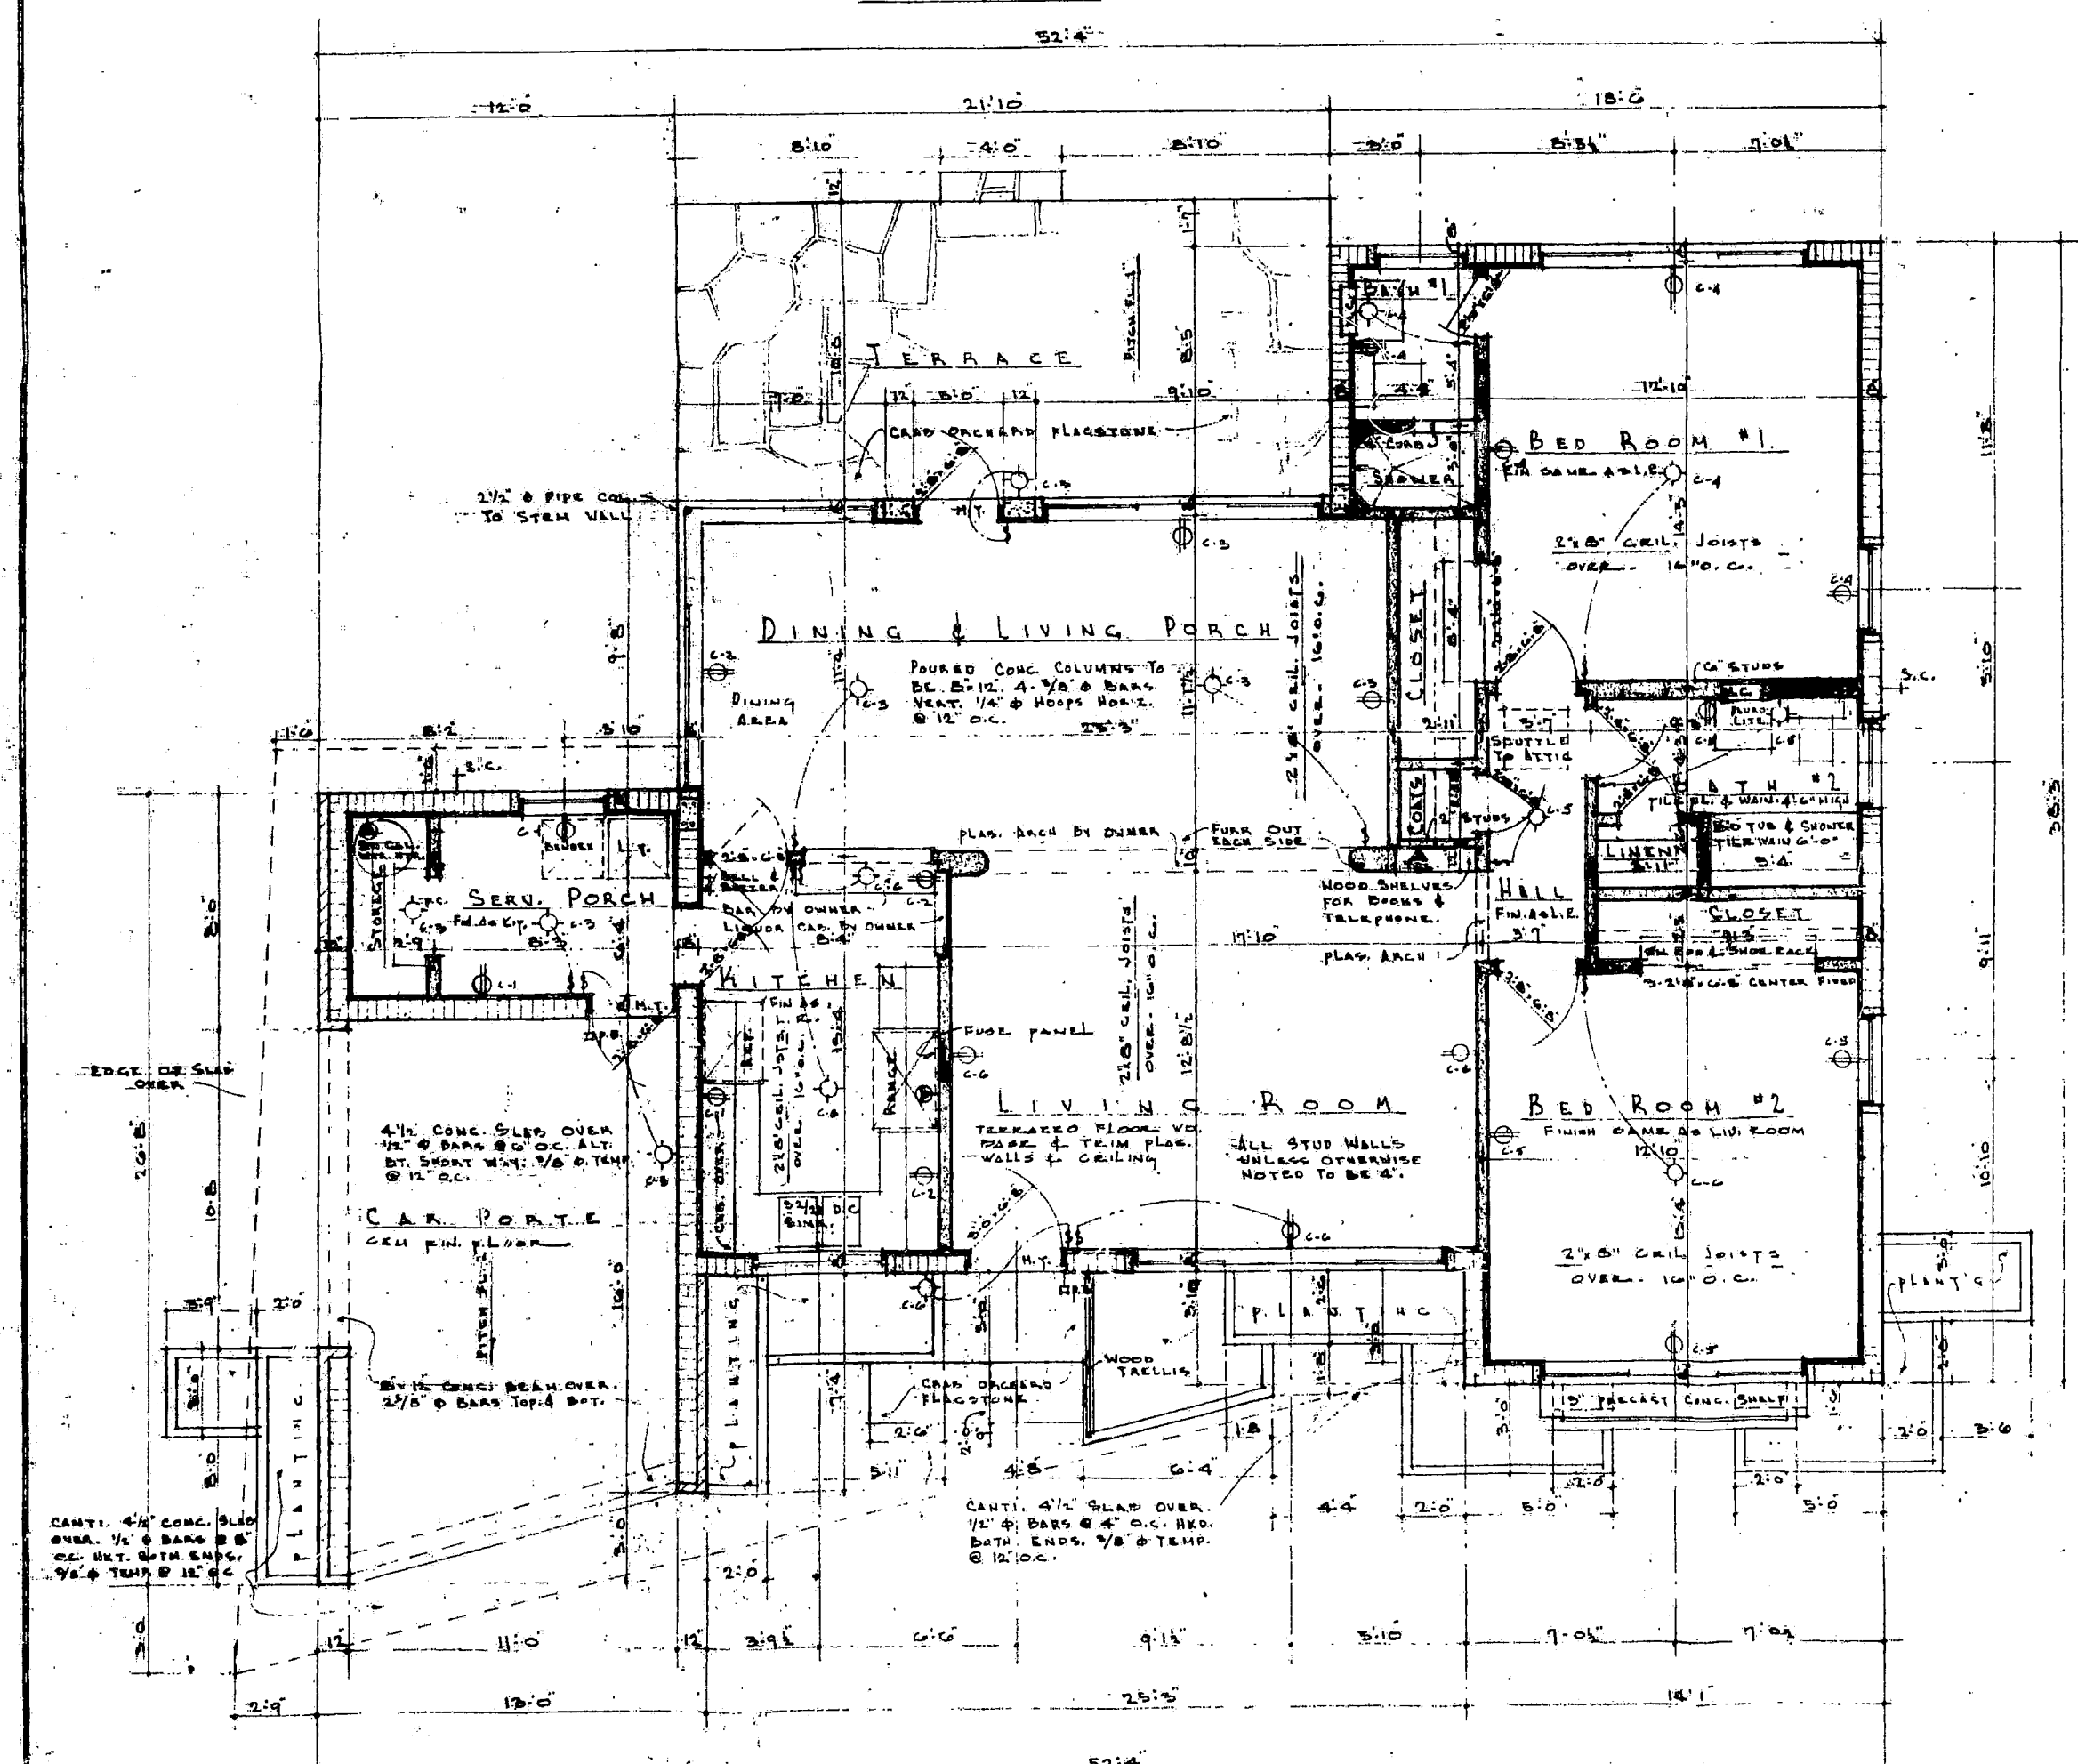

FLOOR PLAN  
SCALE: 1/8" = 1'-0"

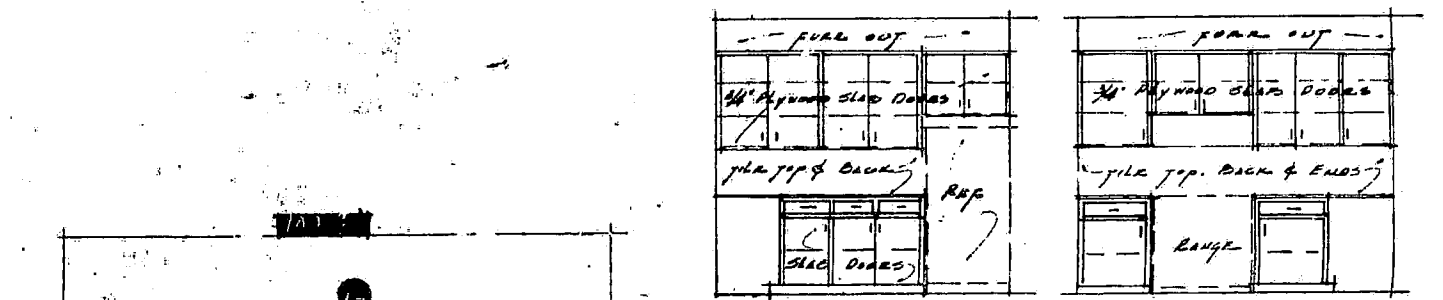


KITCHEN CABINET DET.  
SCALE: 1/4" = 1'-0"

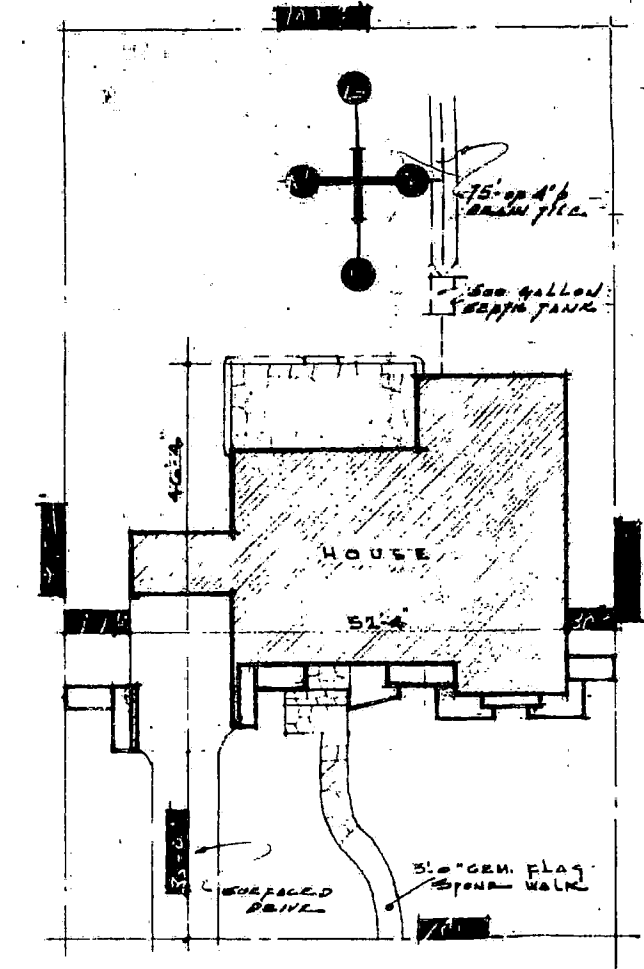

PLOT PLAN  
SCALE: 1/4" = 1'-0"

LOT N°: [REDACTED] PLOTT N°: [REDACTED]  
SUBD. [REDACTED]  
CITY [REDACTED]

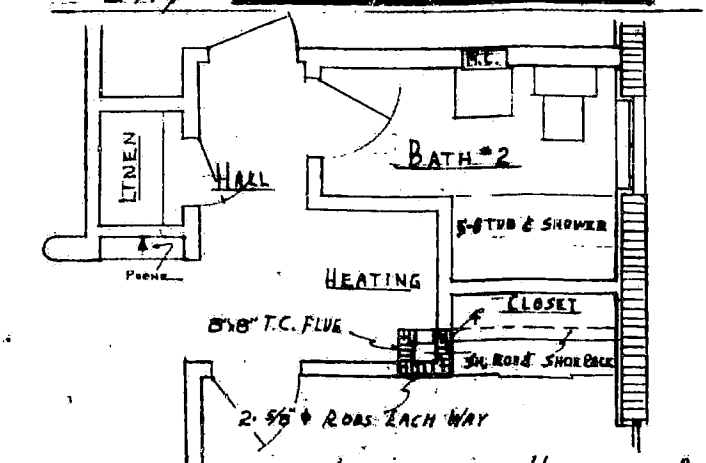

ALTERNATE HEATING PLAN  
SCALE: 1/4" = 1'-0"

ELECTRICAL NOTES:  
- 20 AMP SERVICE FROM HOUSE  
- 20 AMP SERVICE IN GARAGE  
- 20 AMP SERVICE IN 1st GARAGE  
- 20 AMP SERVICE IN 2nd GARAGE  
- 20 AMP SERVICE IN 3rd GARAGE  
- 20 AMP SERVICE IN 4th GARAGE  
- 20 AMP SERVICE IN 5th GARAGE  
- 20 AMP SERVICE IN 6th GARAGE  
- 20 AMP SERVICE IN 7th GARAGE  
- 20 AMP SERVICE IN 8th GARAGE  
- 20 AMP SERVICE IN 9th GARAGE  
- 20 AMP SERVICE IN 10th GARAGE

JOB NO. 314 THE OFFICE OF: CARLOS P. SCHOEPPL ARCHITECT 2701 BISCAYNE BLVD. MIAMI, FLORIDA Dwg. No. 2 OF 2

BP 3278-54 ROLL 43 FRAME 116