



1 CARPORT I FLOOR PLAN
6 SPACES MODULE I

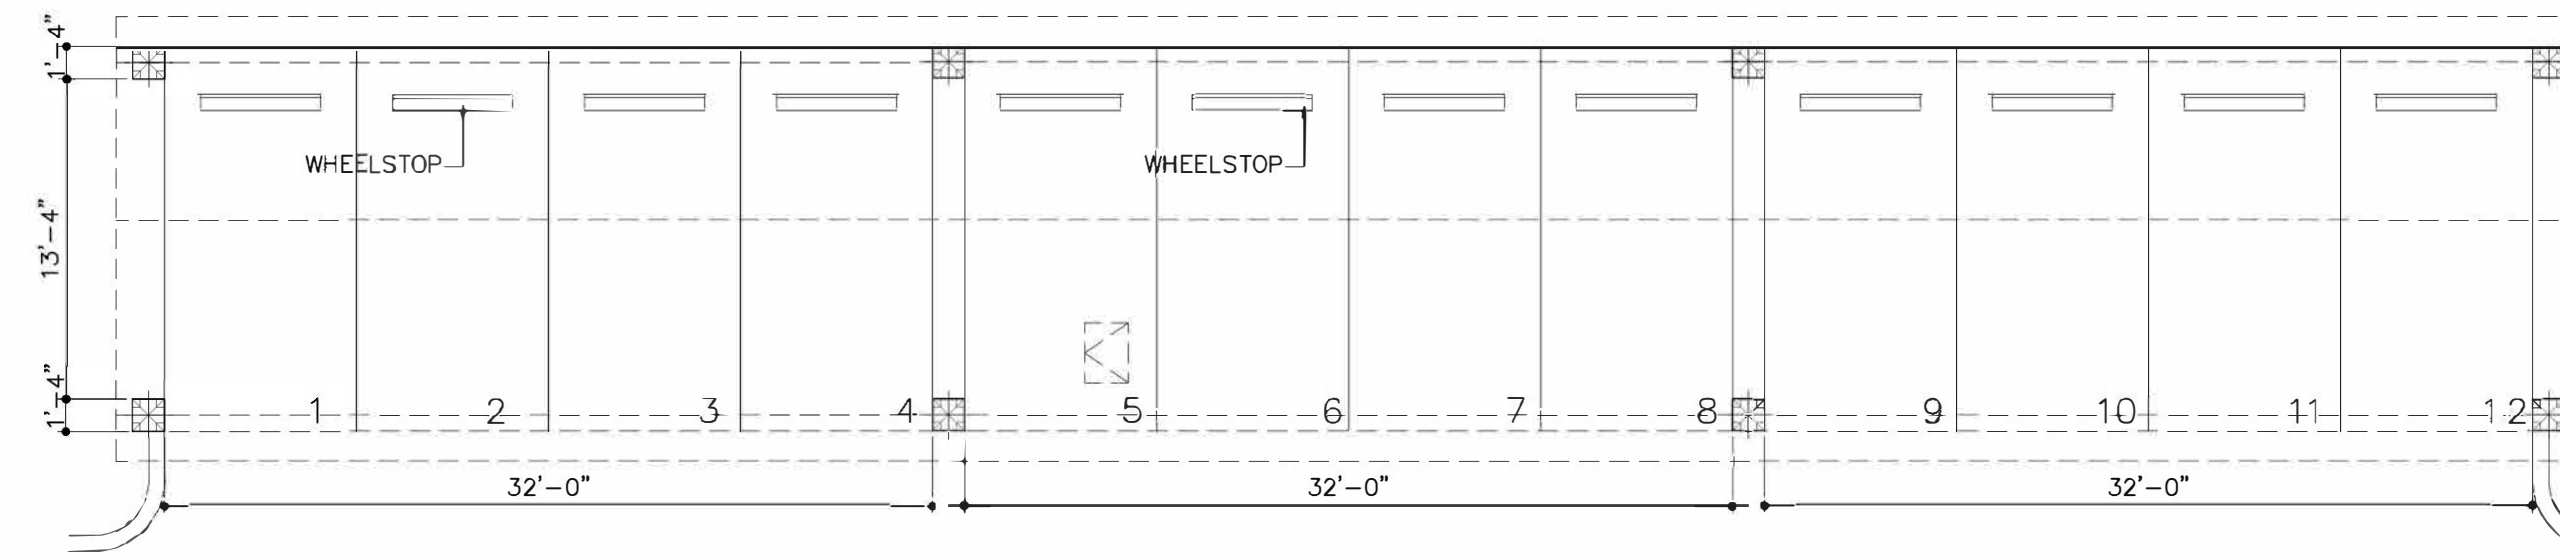


2 CARPORT IA FLOOR PLAN
5 SPACES MODULE II



3 CARPORT I FRONT ELEVATION

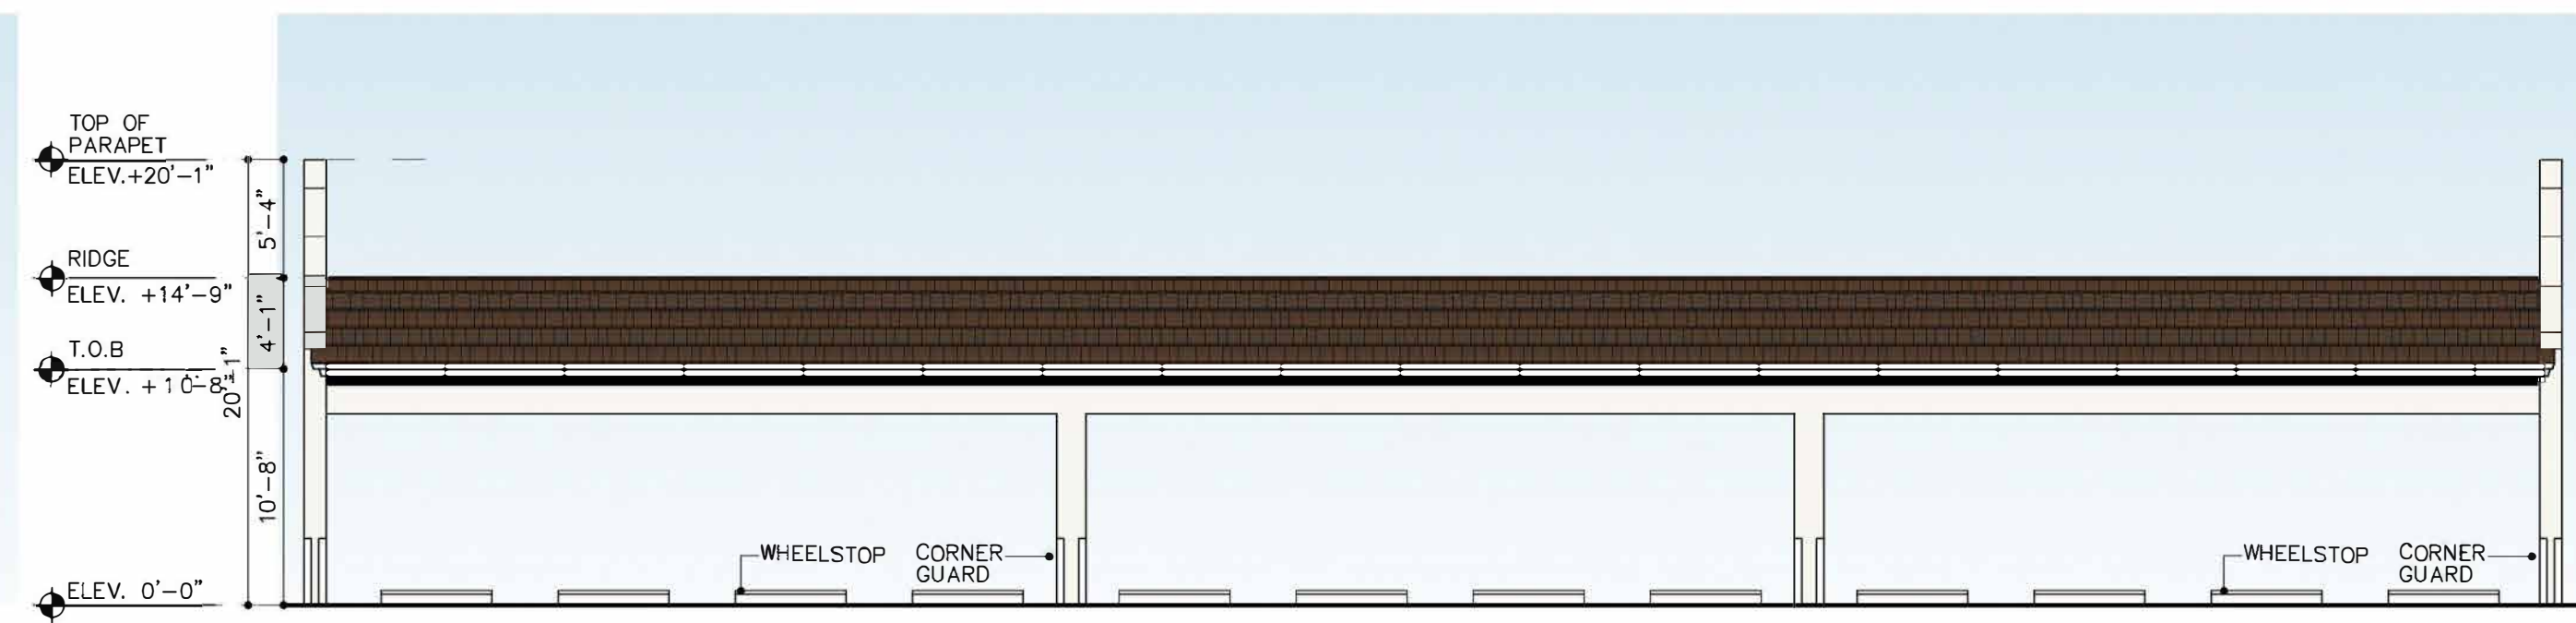

4 CARPORT II FRONT ELEVATION

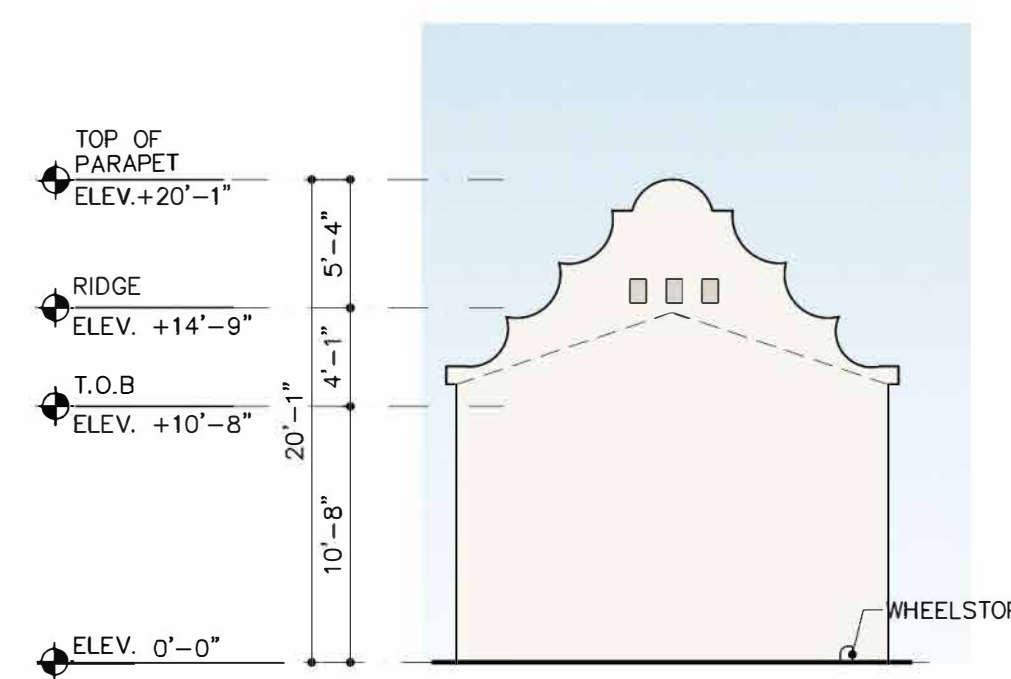

5 CARPORT SIDE ELEVATION

CARPORT MODULE I & II
(10 SPACES MODULE I) SCALE: 1/8"=1'-0"
(12 SPACES MODULE II)

PARKS @ DELRAY
FOR:
13TH FLOOR INVESTMENTS
LOCATED AT:
DELRAY BEACH, FLORIDA



BEATRIZ M. HERNANDEZ
AR0094576

MSA ARCHITECTS, INC.
AA0000885
8950 SW 74th COURT
SUITE 1513
MIAMI, FLORIDA 33156
(305) 273-8871

MSA ARCHITECTS
ARCHITECTURE & PLANNING

ARCHITECTS REGISTERED IN THE STATE OF FLORIDA
LICENSE NO. AA0000885
THIS DOCUMENT IS UNLESS AUTHORIZED IN WRITING BY THE ARCHITECT.

DRAWN	
DATE	04/10/2020
SCALE	AS SHOWN
JOB NO.	1890.PR.J
SHEET TITLE:	
SHEET NUMBER:	CP-A-2.1