



- 1 SHERWIN WILLIAMS PURE WHITE SW 7005
- 2 GRAY LINEAR PATTERN PORCELAIN TILE FINISH
- 3 BRONZE ALUMINUM FRAME IMPACT WINDOWS
- 4 ALUMINUM RAILING WITH HORIZONTAL PICKETS

**EAST ELEVATION** SCALE 1/4"=1'-0"

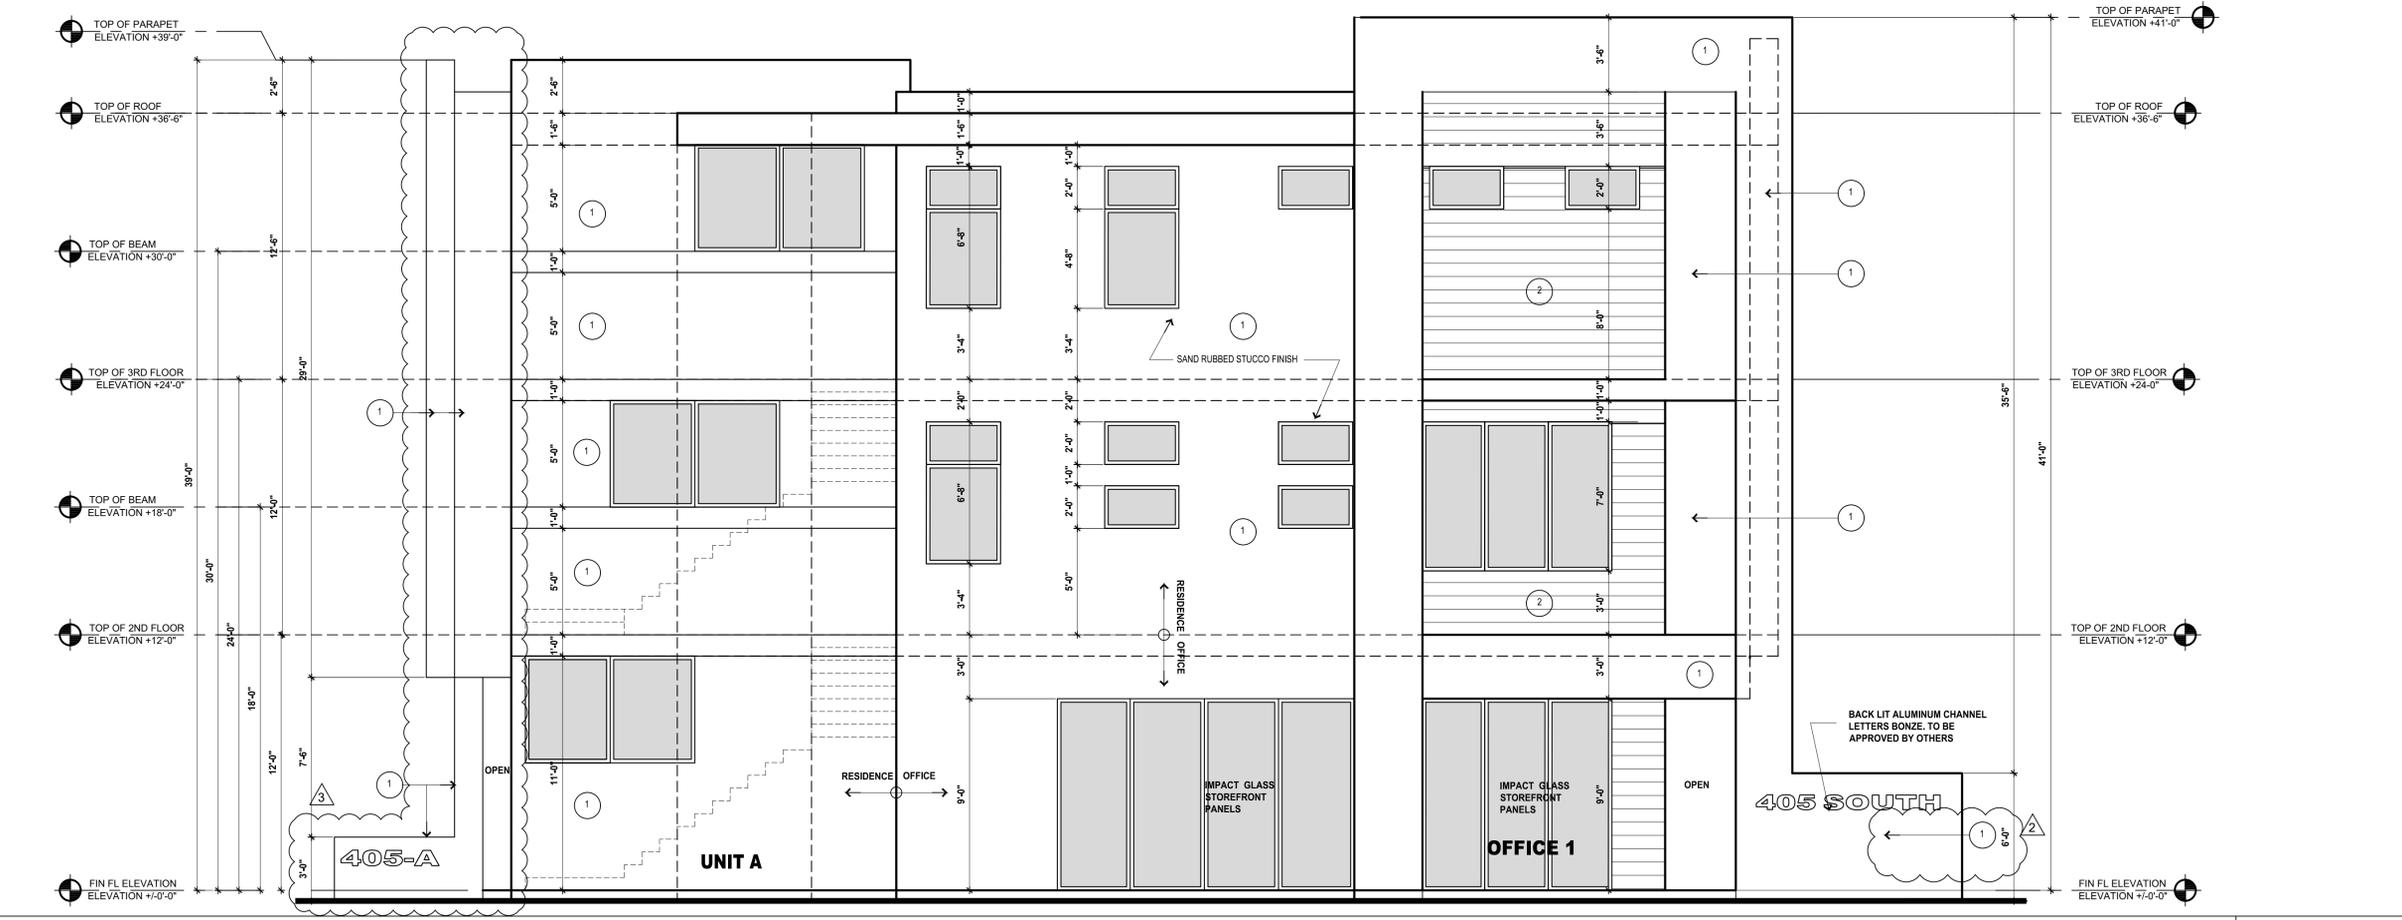

**WEST ELEVATION (FED HWY)** SCALE 1/4"=1'-0"

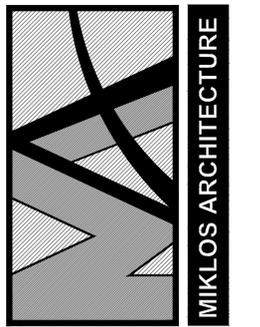

**COPYRIGHT 2018 BY MIKLOS ARCHITECTURE ALL RIGHTS RESERVED**

NO PART OF THIS PLAN OR DESIGN MAY BE REPRODUCED OR TRANSMITTED IN ANY FORM OR BY ANY MEANS, ELECTRONIC OR MECHANICAL, INCLUDING PHOTOCOPYING, RECORDING OR ANY INFORMATION RETRIEVAL SYSTEM, WITHOUT THE WRITTEN APPROVAL OF MIKLOS AND ASSOCIATES, P.A. NO DERIVATIVE WORKS OF THIS PLAN MAY BE MADE WITHOUT PRIOR WRITTEN PERMISSION. THE CONTRACTOR SHALL VERIFY AND BE RESPONSIBLE FOR ALL DIMENSIONS AND CONDITIONS SHOWN ON THESE DRAWINGS. WRITTEN DIMENSIONS ON THESE DRAWINGS SHALL HAVE PRECEDENCE OVER SCALED DIMENSIONS. MIKLOS AND ASSOCIATES, P.A. MUST BE NOTIFIED OF ANY DISCREPANCIES FOUND AND ASSUMES NO LIABILITY FOR THE UNAUTHORIZED USE OF THESE PLANS, DRAWINGS AND SPECIFICATIONS.

**PROJECT**  
PROPOSED NEW MIXED USE BUILDING  
**405 SOUTH**  
405 S.E. 6TH ST DELRAY BEACH FLORIDA

**ARCHITECTS/PLANNERS**  
**MIKLOS ARCHITECTURE**  
2263 N.W. BOCA RATON BLVD., SUITE 112 BOCA RATON, FL 33431  
PH. (561) 392-6762 E-MAIL: MAIL@MIKLOSARCHITECTURE.COM  
WWW.MIKLOSARCHITECTURE.COM

**SHEET CONTENTS**  
ELEVATIONS

<b>JOB</b>	14916
<b>DATE</b>	SEPT 2018
<b>DRAWN</b>	JL
<b>CHKD</b>	QM

**REVISIONS**

2.8.2019	BLDG. DEPT. COMMENTS
3.15.2019	BLDG. DEPT. COMMENTS

**SHEET**  
**A-5**  
**OF**  
**5**  
**SEAL**



OFFICE 1

OFFICE 2

OFFICE 3

**SOUTH ELEVATION**

SCALE 1/4"=1'-0"



UNIT C


UNIT B

UNIT A

**NORTH ELEVATION**

SCALE 1/4"=1'-0"

- 1 SHERWIN WILLIAMS PURE WHITE SW 7005
- 2 GRAY LINEAR PATTERN PORCELAIN TILE FINISH
- 3 BRONZE ALUMINUM FRAME IMPACT WINDOWS
- 4 ALUMINUM RAILING WITH HORIZONTAL PICKETS

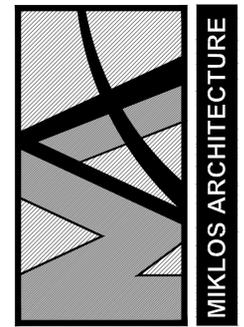

MIKLOS ARCHITECTURE

**COPYRIGHT 2018 BY MIKLOS ARCHITECTURE ALL RIGHTS RESERVED**  
NO PART OF THIS PLAN OR DESIGN MAY BE REPRODUCED OR TRANSMITTED IN ANY FORM OR BY ANY MEANS, ELECTRONIC OR MECHANICAL (INCLUDING PHOTO COPYING, RECORDING OR ANY INFORMATION RETRIEVAL SYSTEM), WITHOUT THE WRITTEN APPROVAL OF MIKLOS AND ASSOCIATES P.A. NO DERIVATIVE WORKS OF THIS PLAN MAY BE MADE WITHOUT PRIOR WRITTEN PERMISSION. THE CONTRACTOR SHALL VERIFY AND BE RESPONSIBLE FOR ALL DIMENSIONS AND CONDITIONS SHOWN ON THESE DRAWINGS. WRITTEN DIMENSIONS ON THESE DRAWINGS SHALL HAVE PRECEDENCE OVER SCALED DIMENSIONS. MIKLOS AND ASSOCIATES P.A. MUST BE NOTIFIED OF ANY DISCREPANCIES FOUND AND ASSUMES NO LIABILITY FOR THE UNAUTHORIZED USE OF THESE PLANS, DRAWINGS AND SPECIFICATIONS.

**PROJECT**  
 PROPOSED NEW MIXED USE BUILDING  
**405 SOUTH**  
 405 S.E. 6TH ST DELRAY BEACH FLORIDA

**SHEET CONTENTS**  
 ELEVATIONS

**MIKLOS ARCHITECTURE ARCHITECTS/PLANNERS**  
 2263 N.W. BOCA RATON BLVD., SUITE 112, BOCA RATON, FL 33431  
 PH. (561) 392-6762 E-MAIL: MAIL@MIKLOSARCHITECTURE.COM WWW.MIKLOSARCHITECTURE.COM

**REVISIONS**  
 2.8.2019 BLDG. DEPT. COMMENTS  
 3.15.2019 BLDG. DEPT. COMMENTS

**SHEET**  
**A-4**  
 OF  
**5**  
 SEAL

**QUINN I. MIKLOS CORP. CERT. NO. AR 91602 AA0002282**