
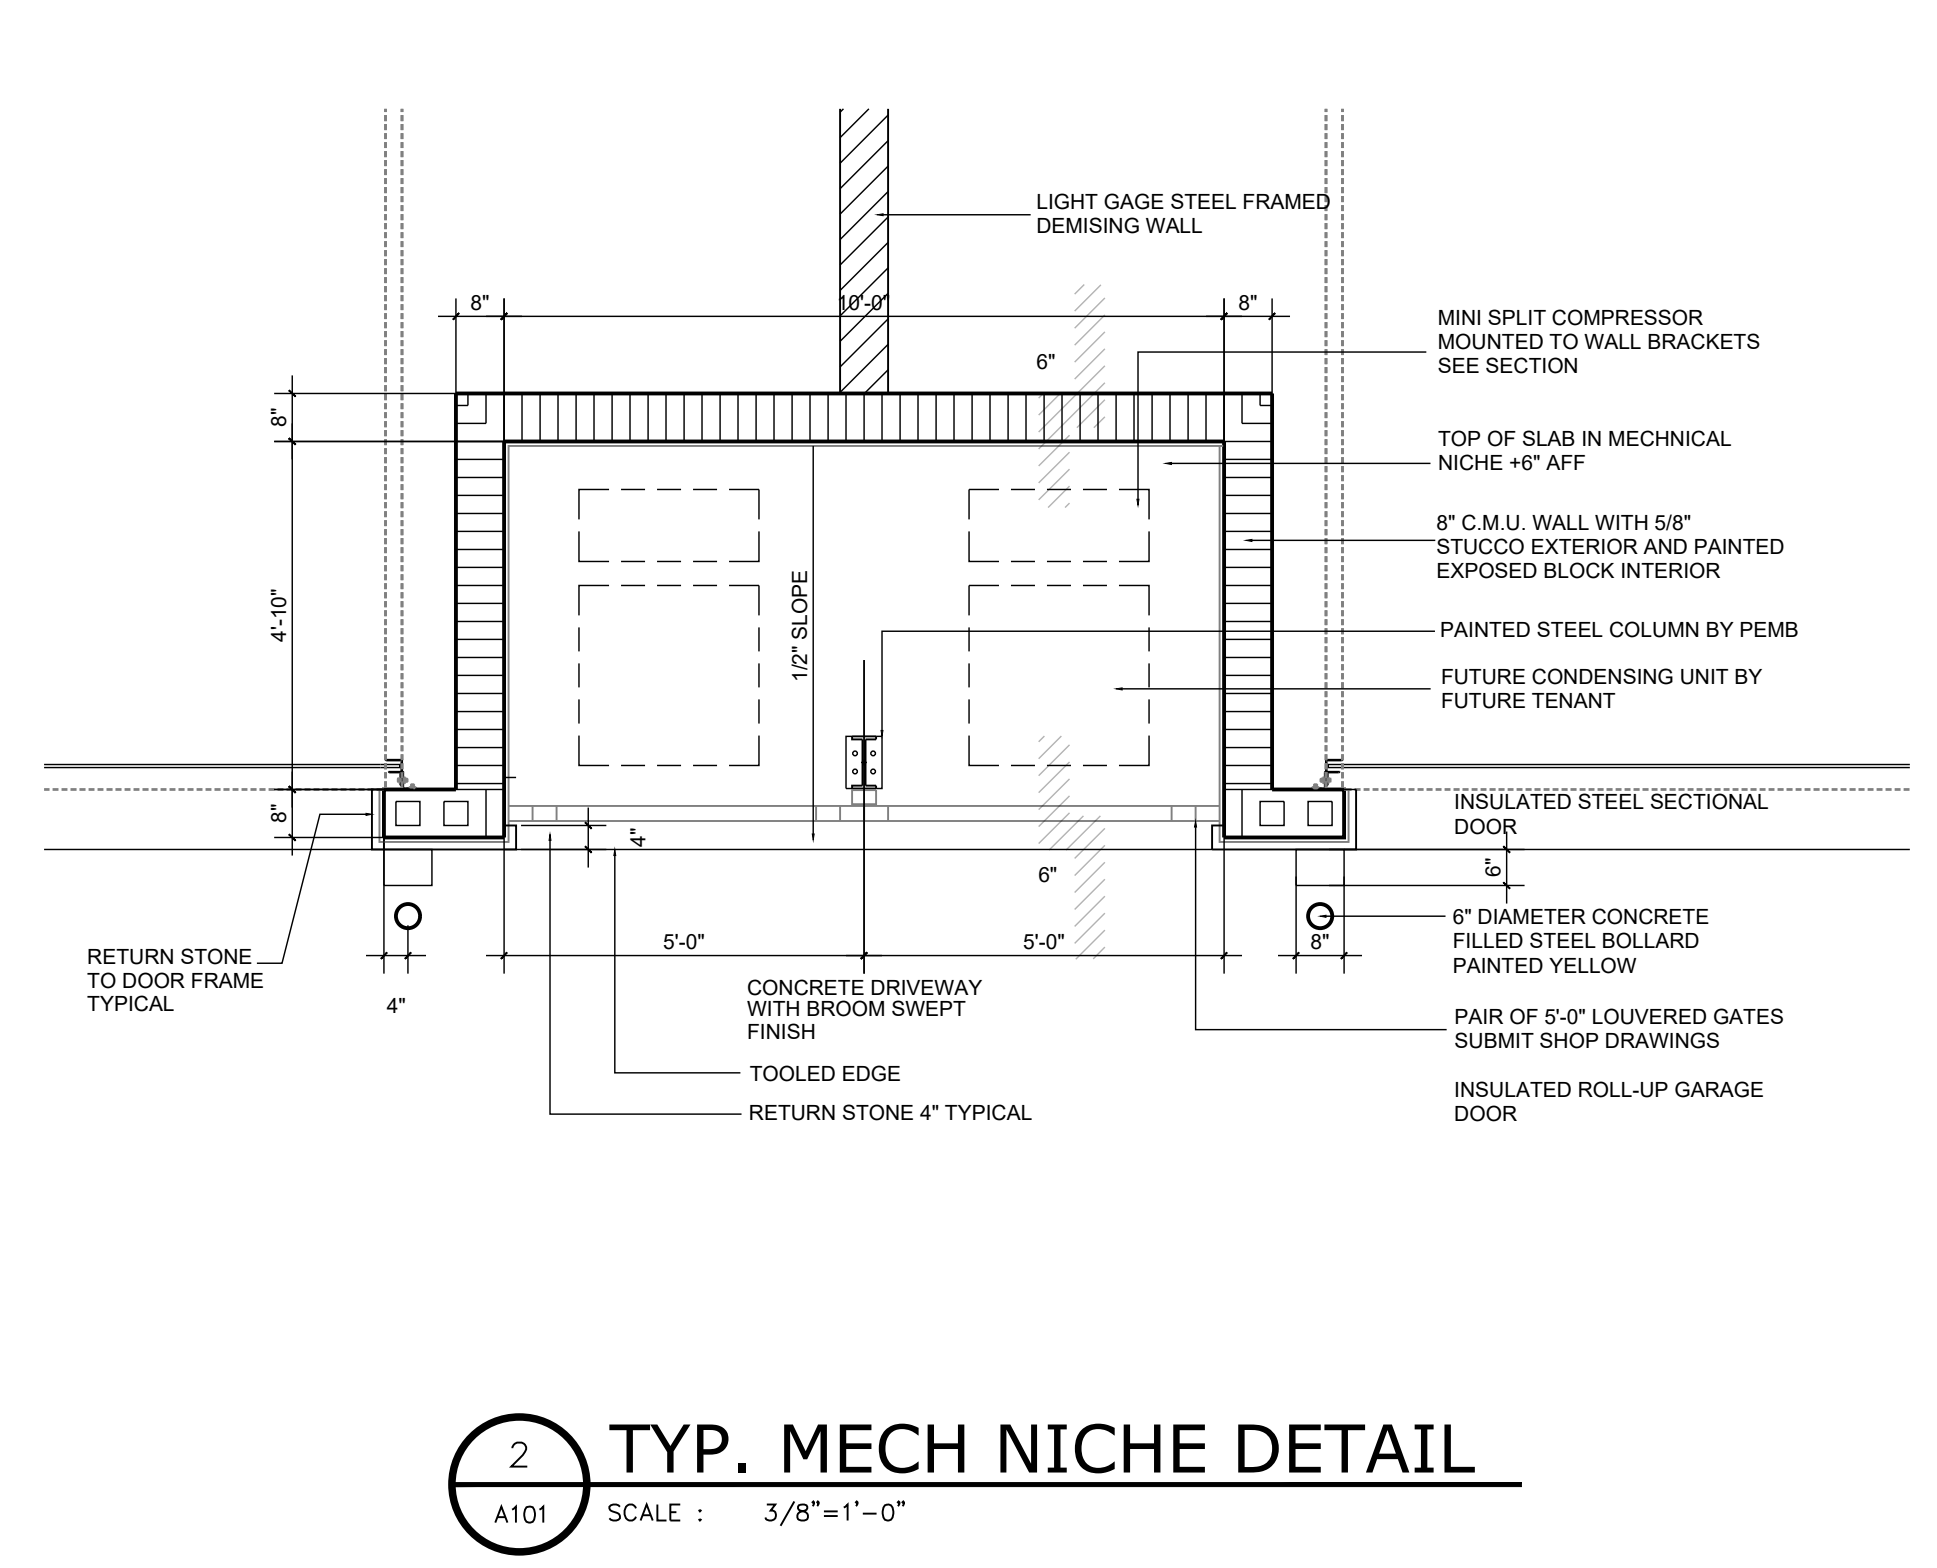
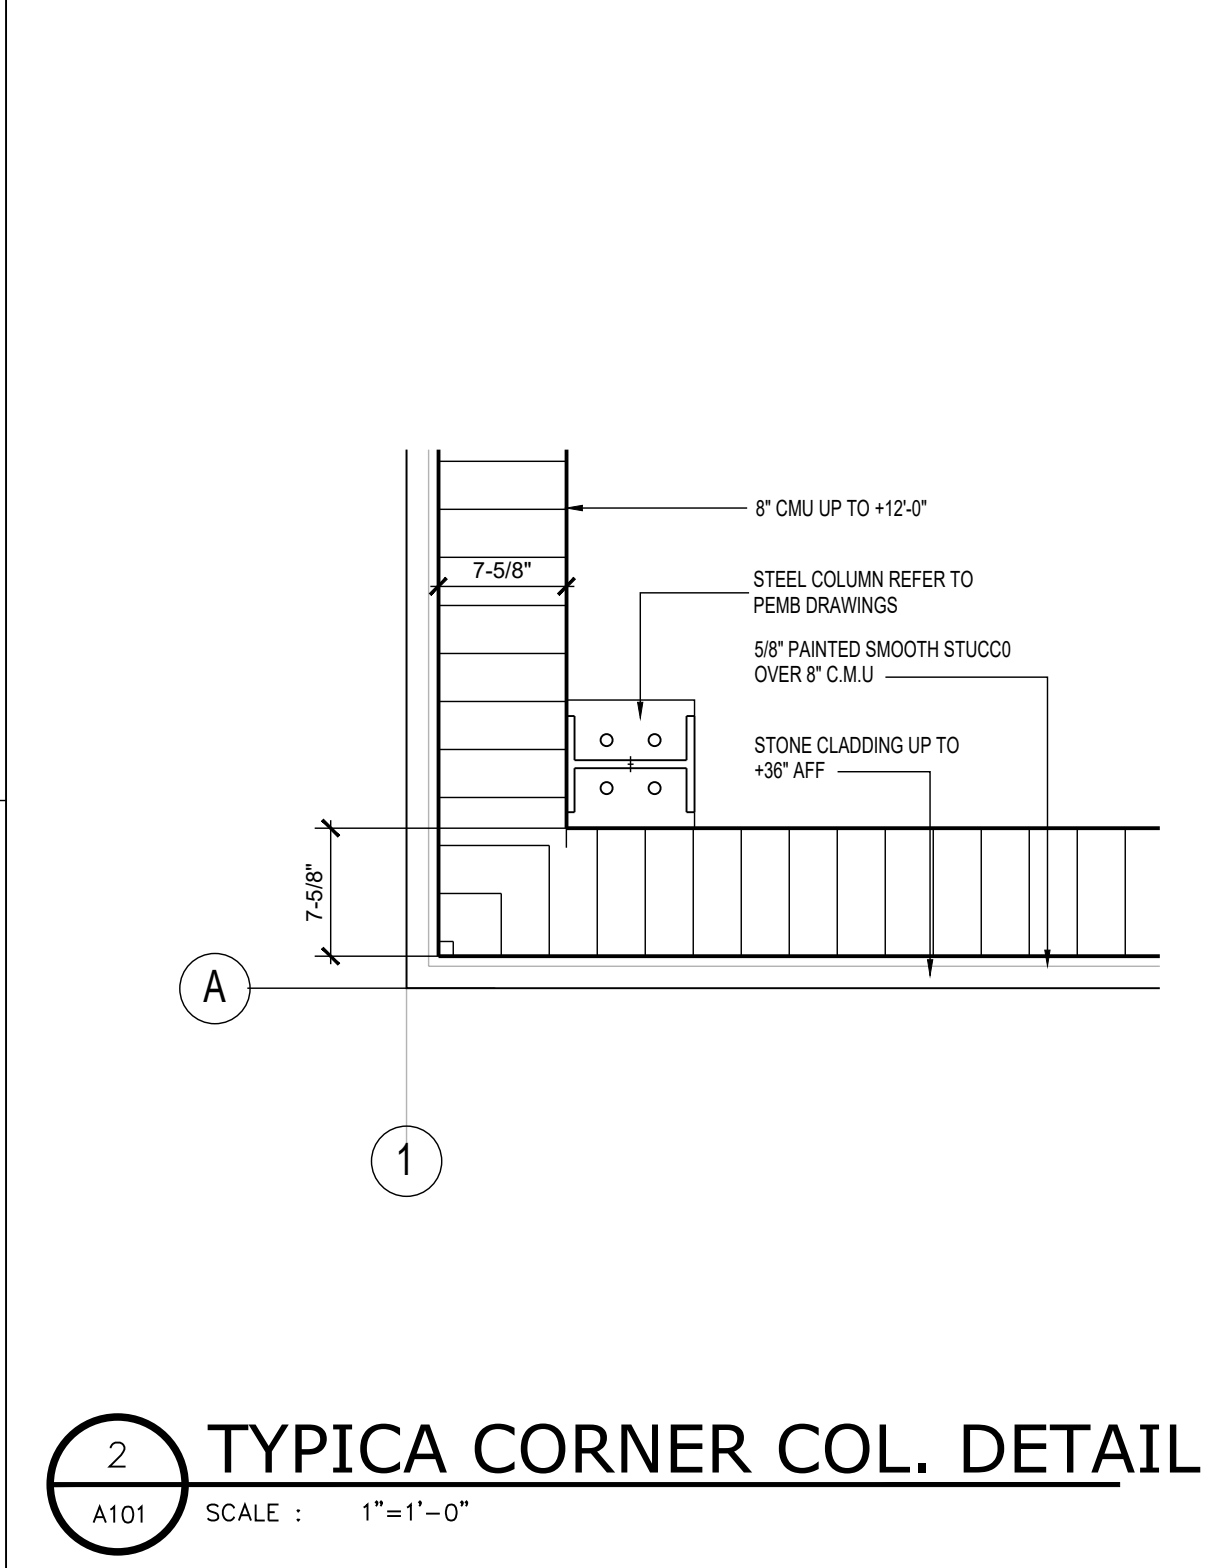


IT IS A VIOLATION OF THE LAW FOR ANY PERSON UNLESS ACTING UNDER THE DIRECTION OF A LICENSED ARCHITECT TO ALTER THESE PLANS AND SPECIFICATIONS. THIS DOCUMENT CONTAINS PROPERTY INFORMATION AND SHALL NOT BE USED OR REPRODUCED, OR ITS CONTENTS DISCLOSED, IN WHOLE OR IN PART, WITHOUT THE PRIOR WRITTEN CONSENT OF GALLO HERBERT ARCHITECTS COPYRIGHT 2024 GALLO HERBERT ARCHITECTS

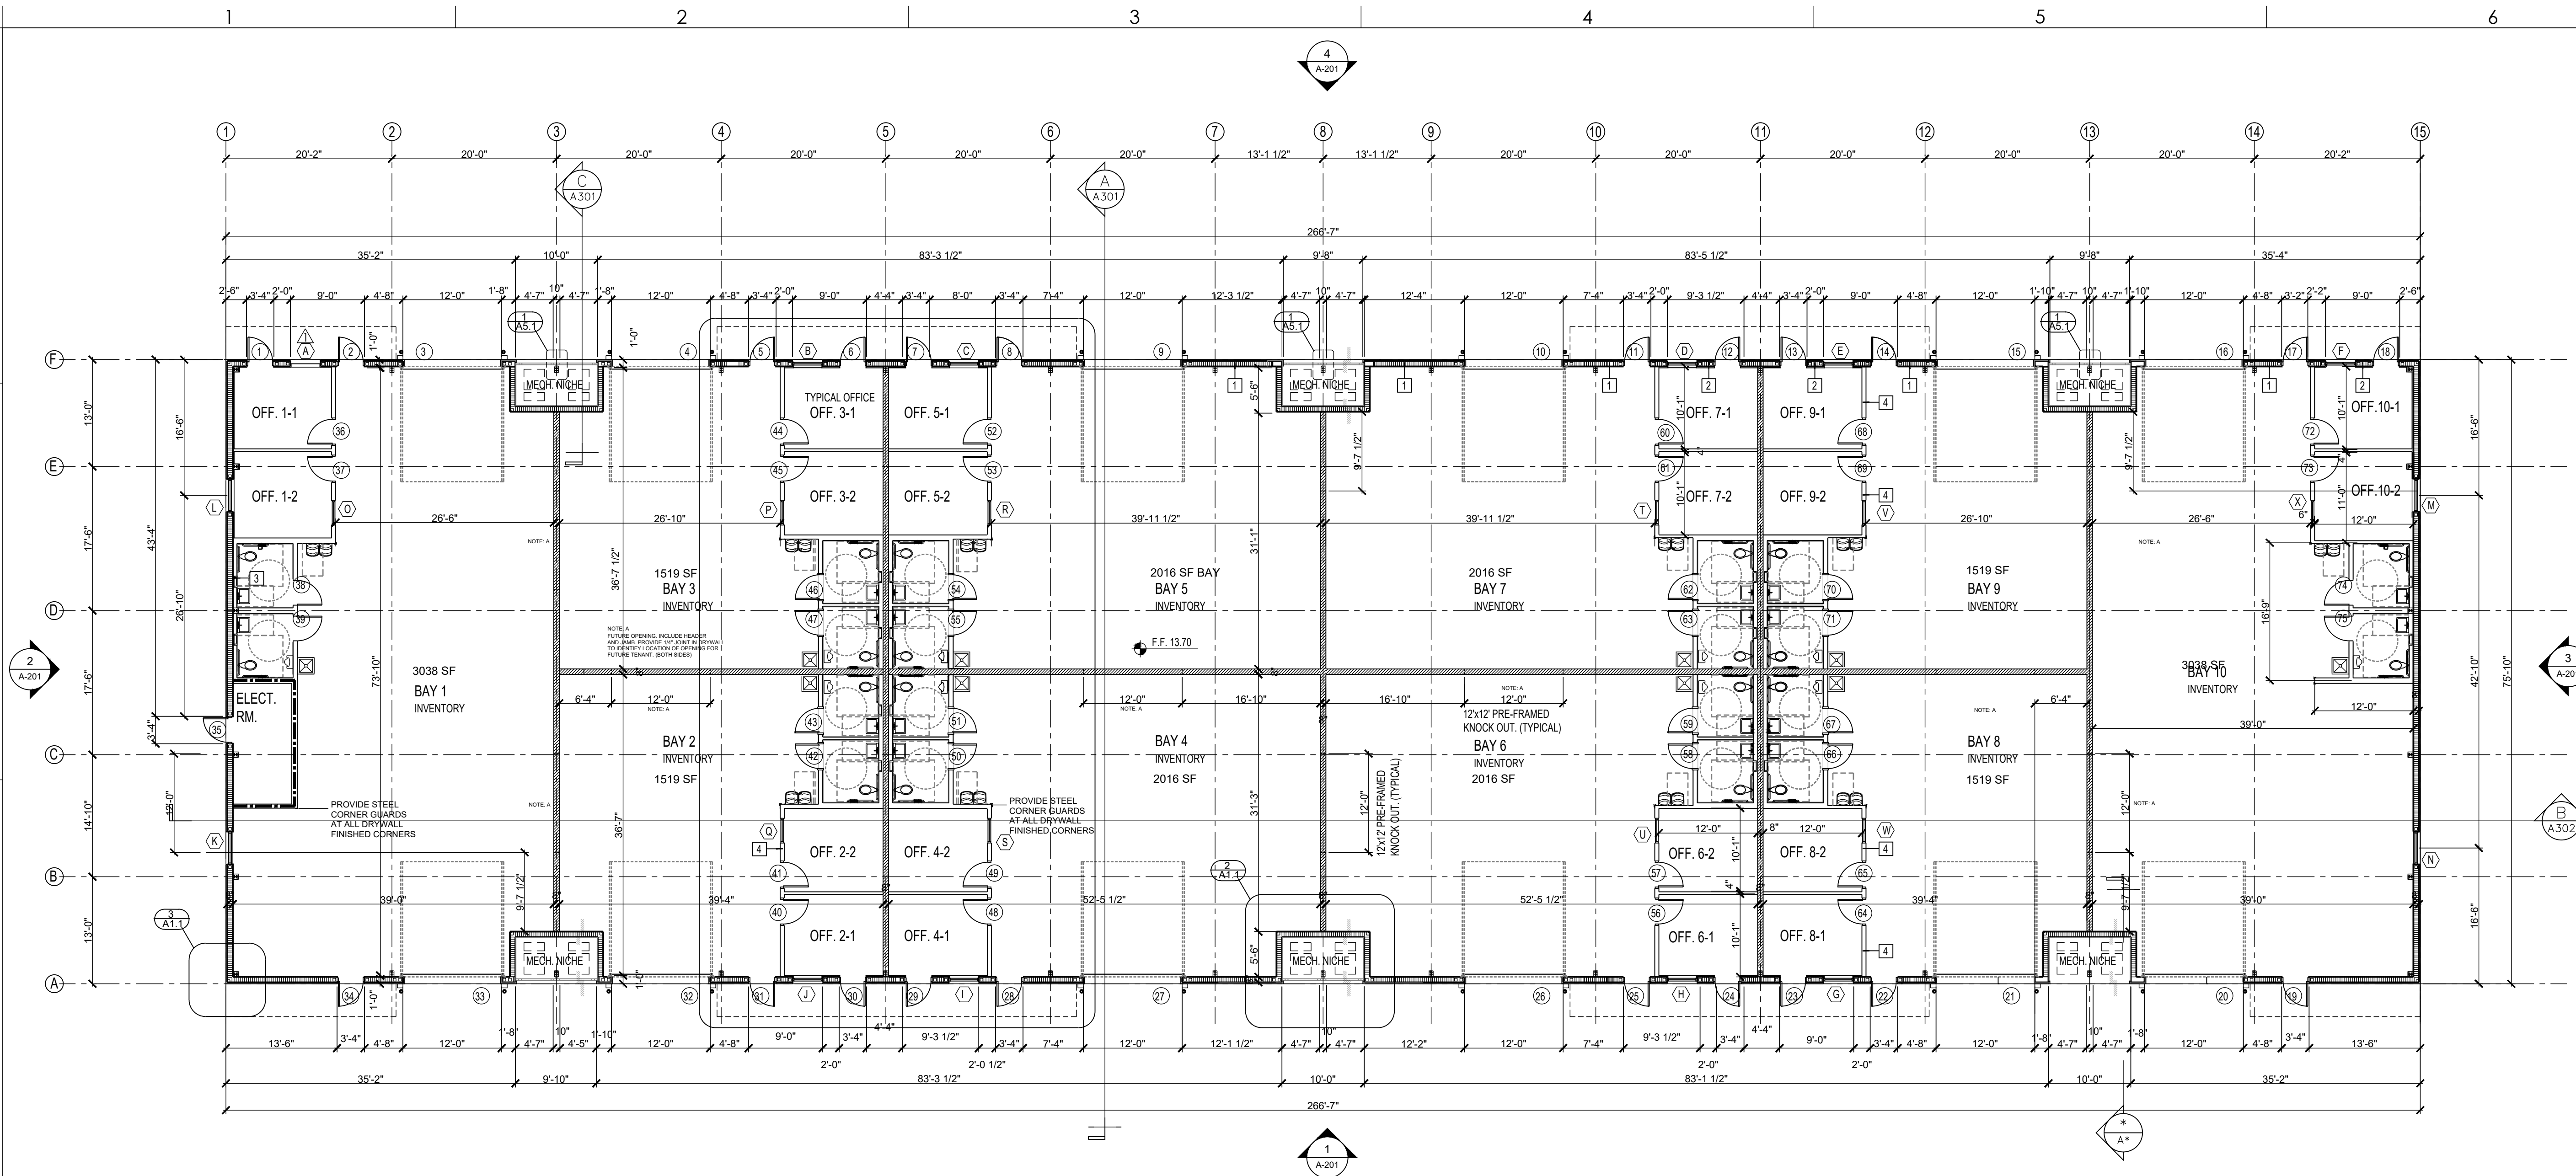

1 FLOOR PLAN
 SCALE : 3/32" = 1'-0"
 NORTH

WALL LEGEND

8" CMU WALL, SEE WALL TYPES FOR CONSTRUCTION SPECS AND SCHEDULED FINISHES C.M.U. WALL UP TO +12'-0" AFF, PREFAB STEEL BUILDING CONSTRUCTION ABOVE	
LIGHT GAGE STEEL FRAMED CONSTRUCTION TENANT SEPARATION WALL, SEE WALL TYPES FOR CONSTRUCTION SPECS	
LIGHT GA. INT. FRAMING WITH STUDS AT 16" OC. SEE WALL TYPES FOR CONSTRUCTION SPECS DETAILS AND SCHEDULED FINISHES	
1 HOUR RATED- LIGHT GAGE STEEL FRAMED WALL AND GYPBOARD. SEE WALL TYPES FOR CONSTRUCTION SPECS	



PROJECT
DELRAY INDUSTRIAL PROPERTIES, LLC

905 SW 14TH AVE
 DELRAY BEACH, FL 33444

REVISIONS

No.	Description	Date
PERMIT / BID		4/29/24
GLAZING TAGS		6-5-24

PROJECT STATUS
PERMIT / BID
 DATE: **2022**
 PROJECT NUMBER: **6322**
 SCALE: AS NOTED
 DRAWN BY: AD / NA
 CHECKED BY: NA

FLOOR PLAN
 DRAWING NUMBER: **A-101**